



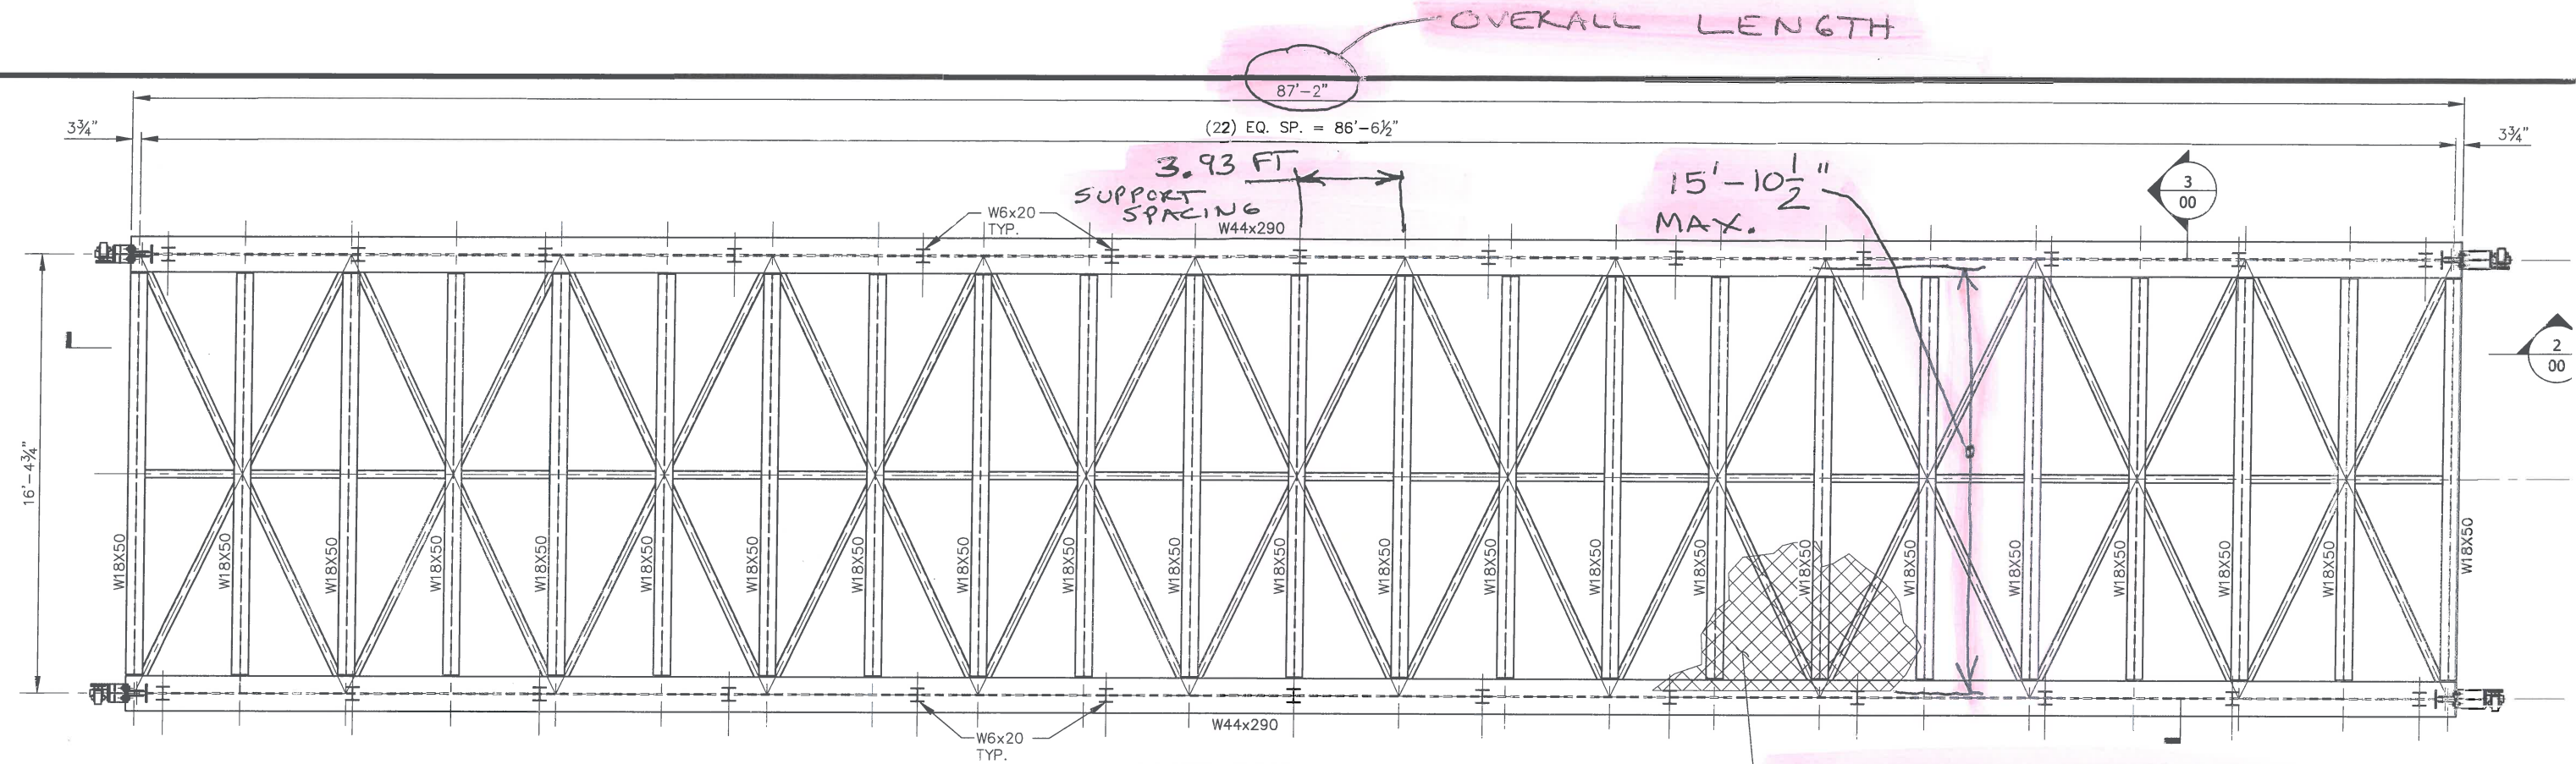

1 LIFT BRIDGE FRAMING PLAN
SCALE: 1/4"=1'-0"

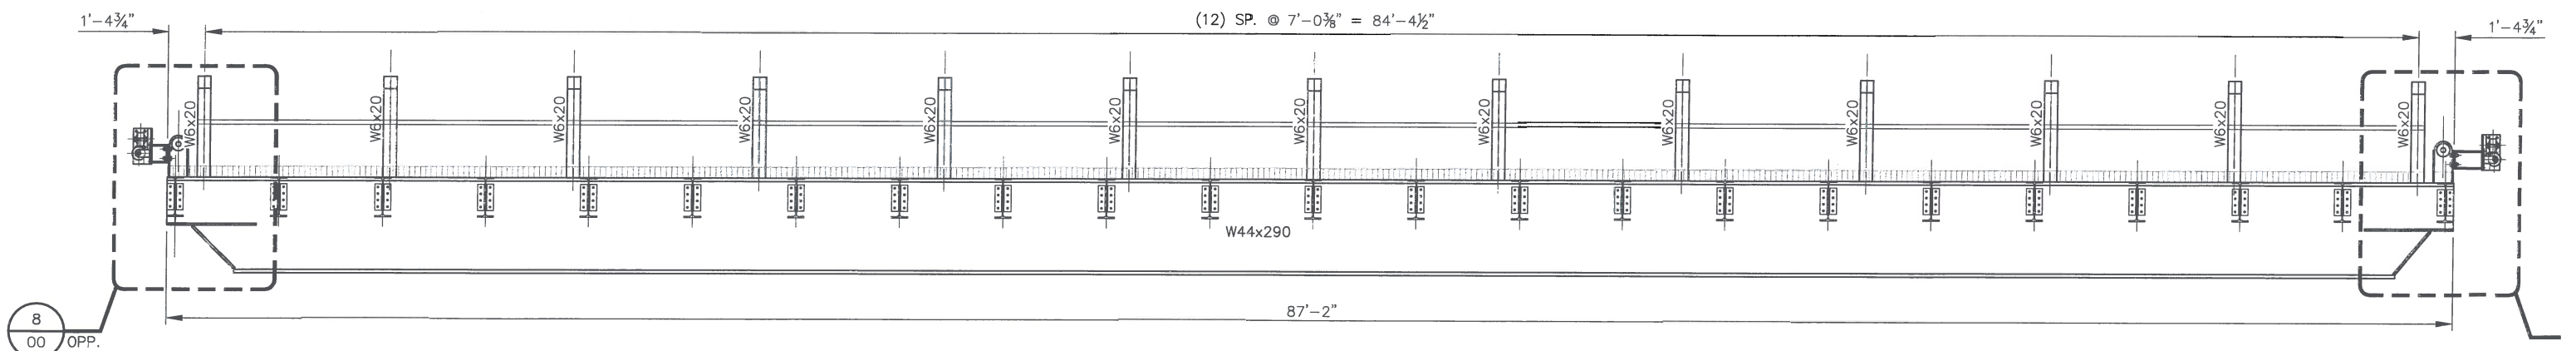

2 LIFT BRIDGE SECTION
SCALE: 1/4"=1'-0"