




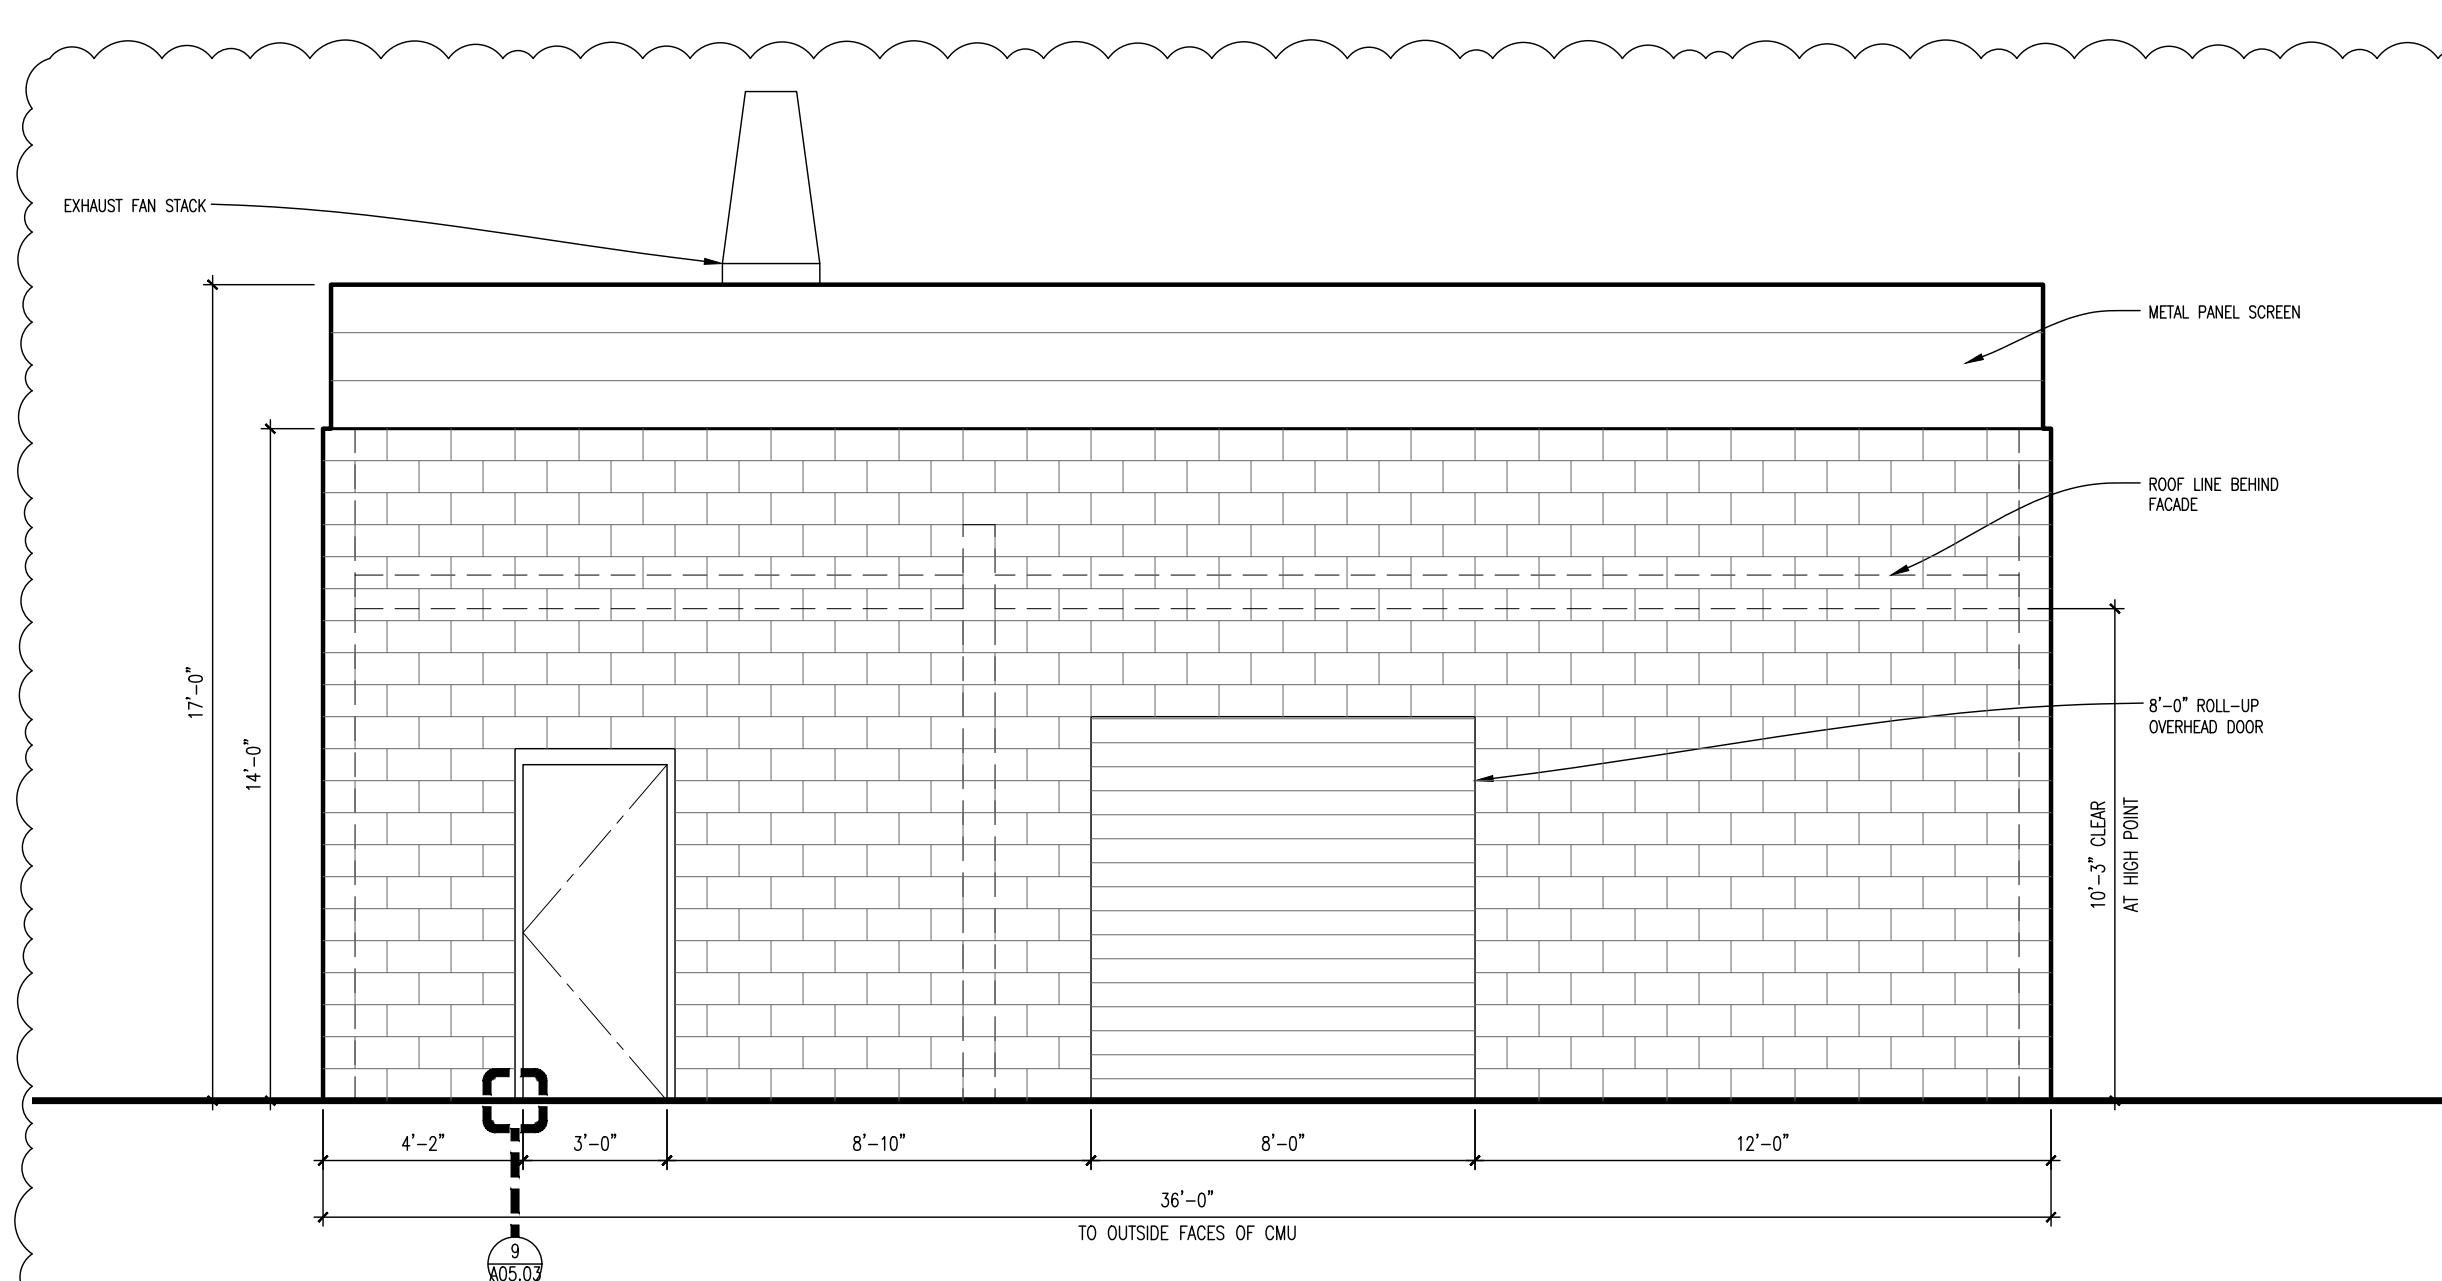


5 BUILDING 15 WASTE SHED EAST ELEVATION
SCALE: 1/4" = 1'-0"

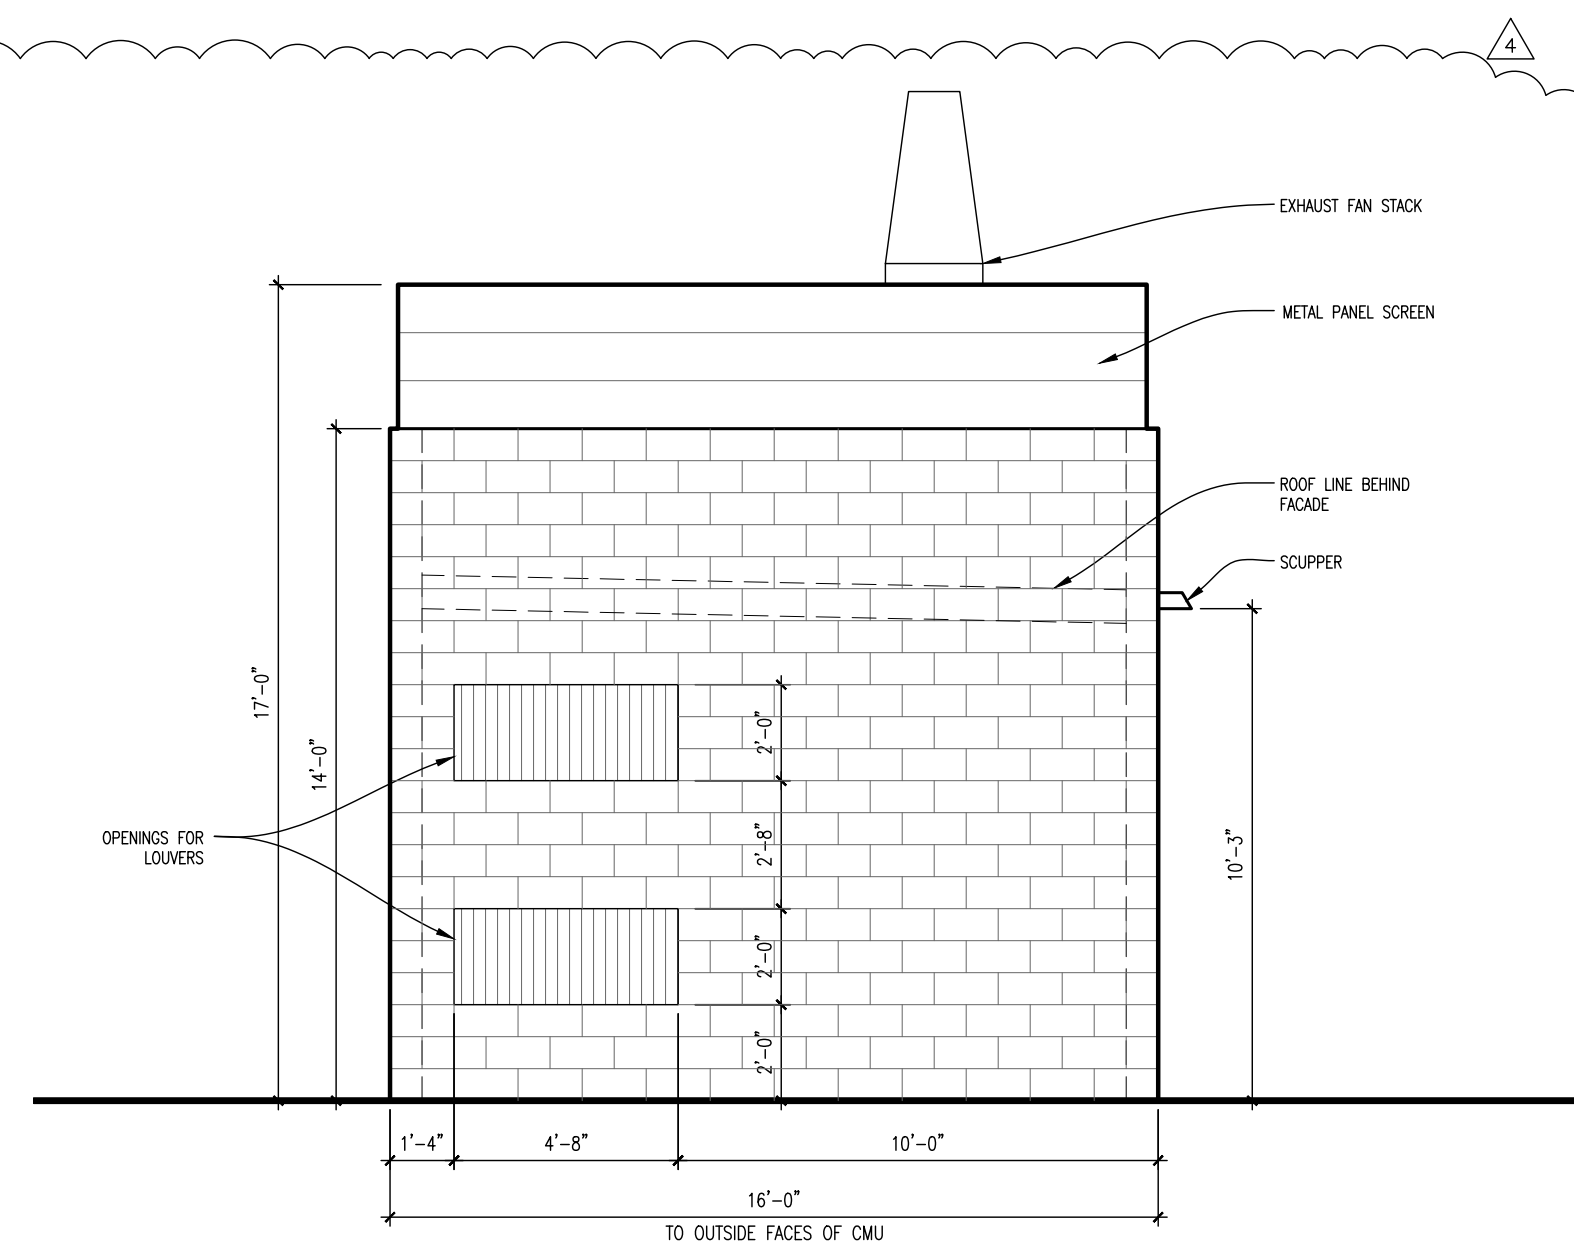


3 BUILDING 15 WASTE SHED NORTH ELEVATION
SCALE: 1/4" = 1'-0"

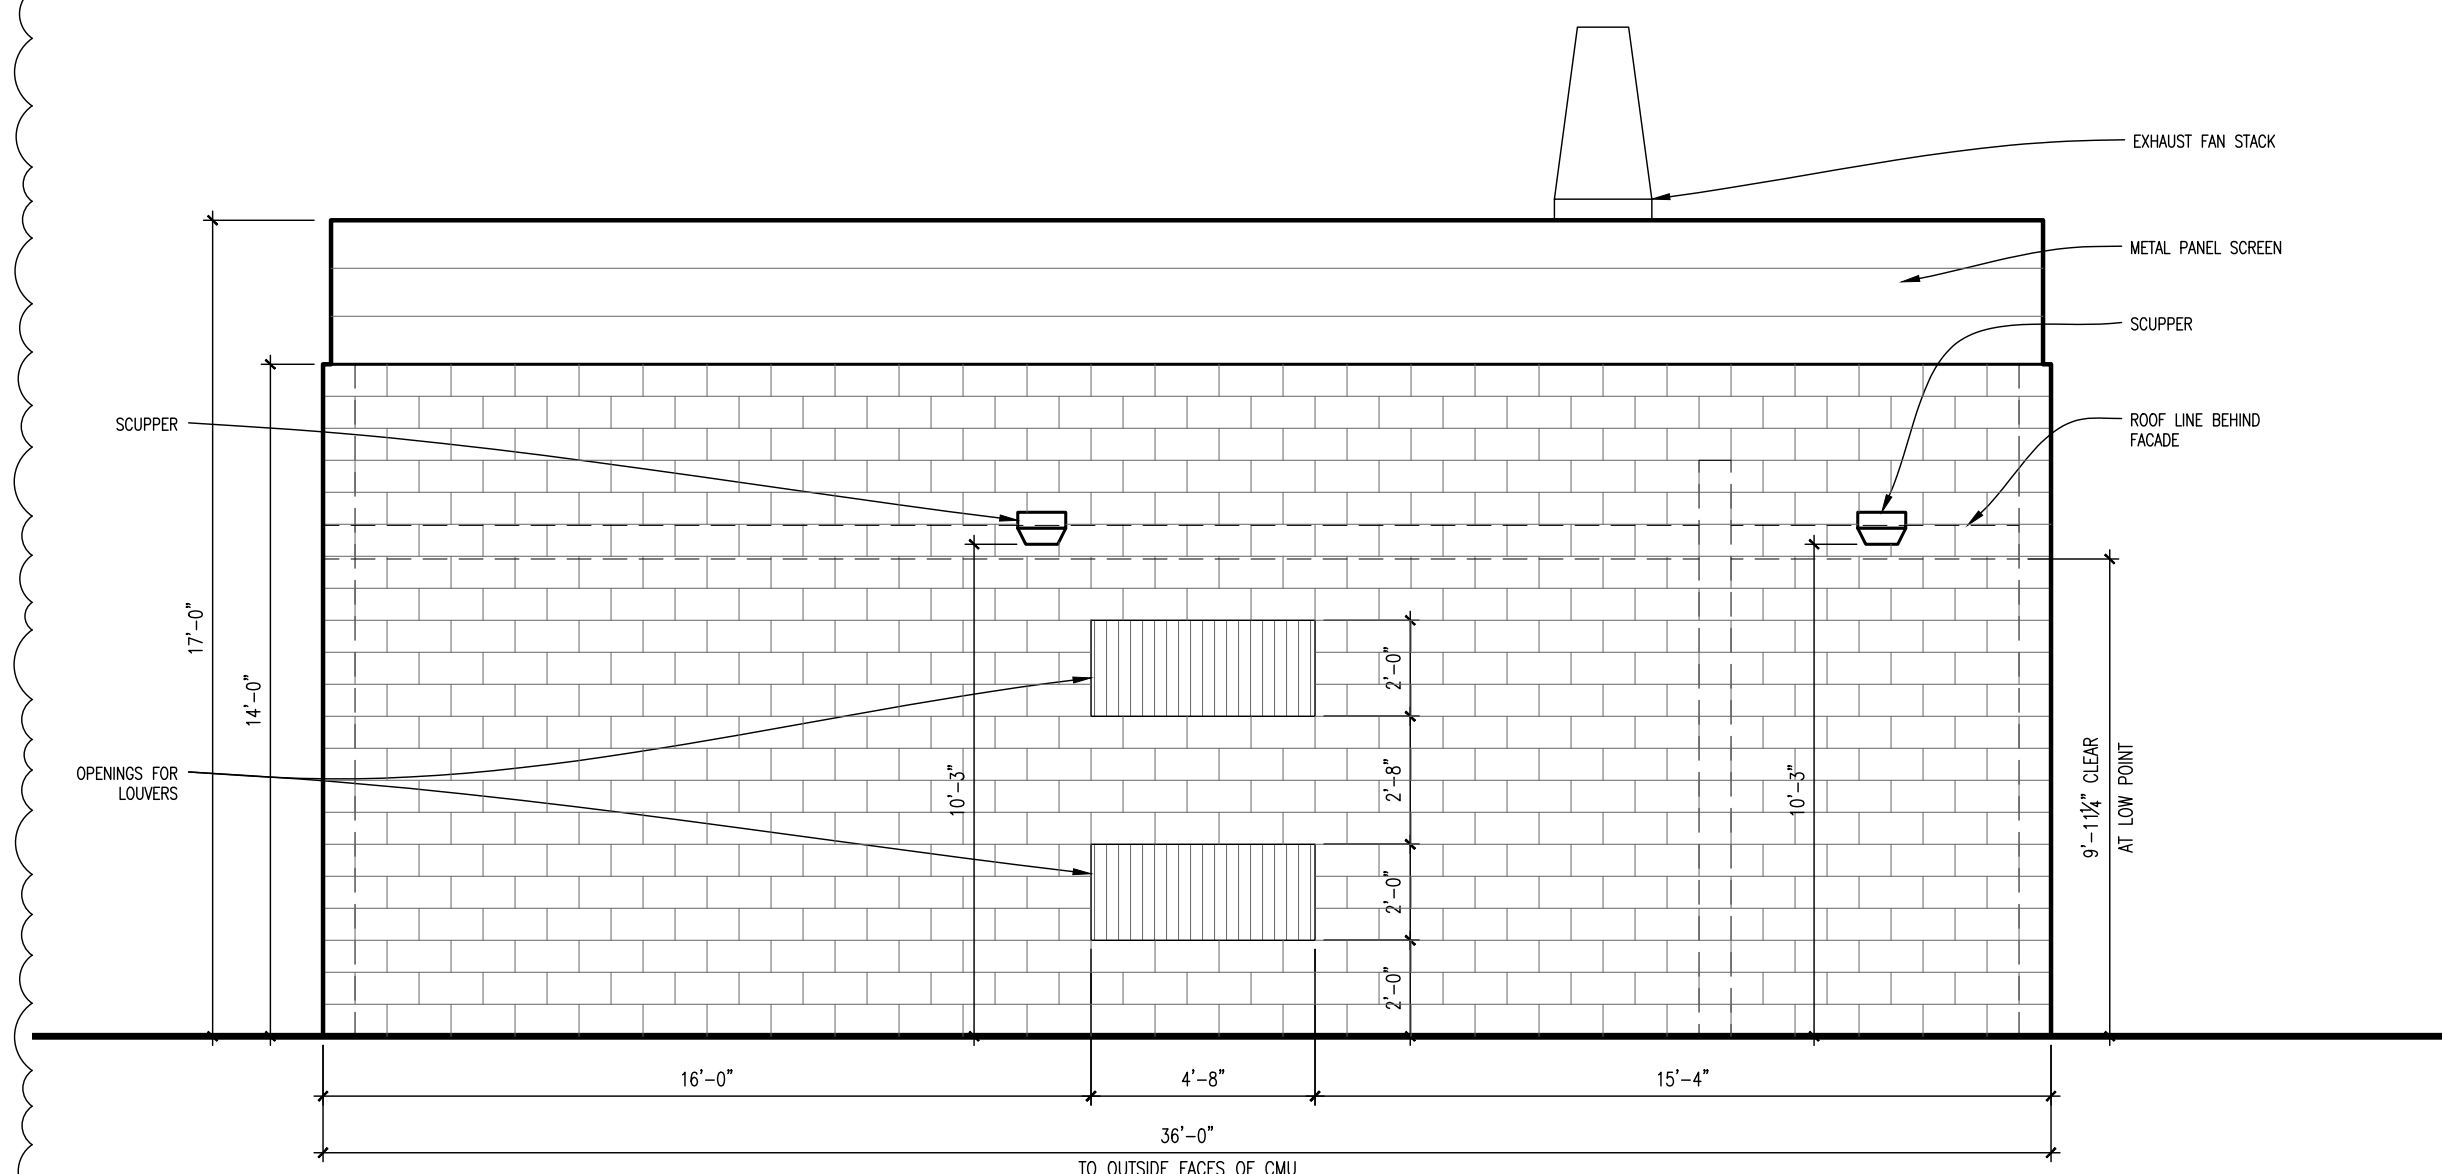

6 BUILDING 15 WASTE SHED WEST ELEVATION
SCALE: 1/4" = 1'-0"

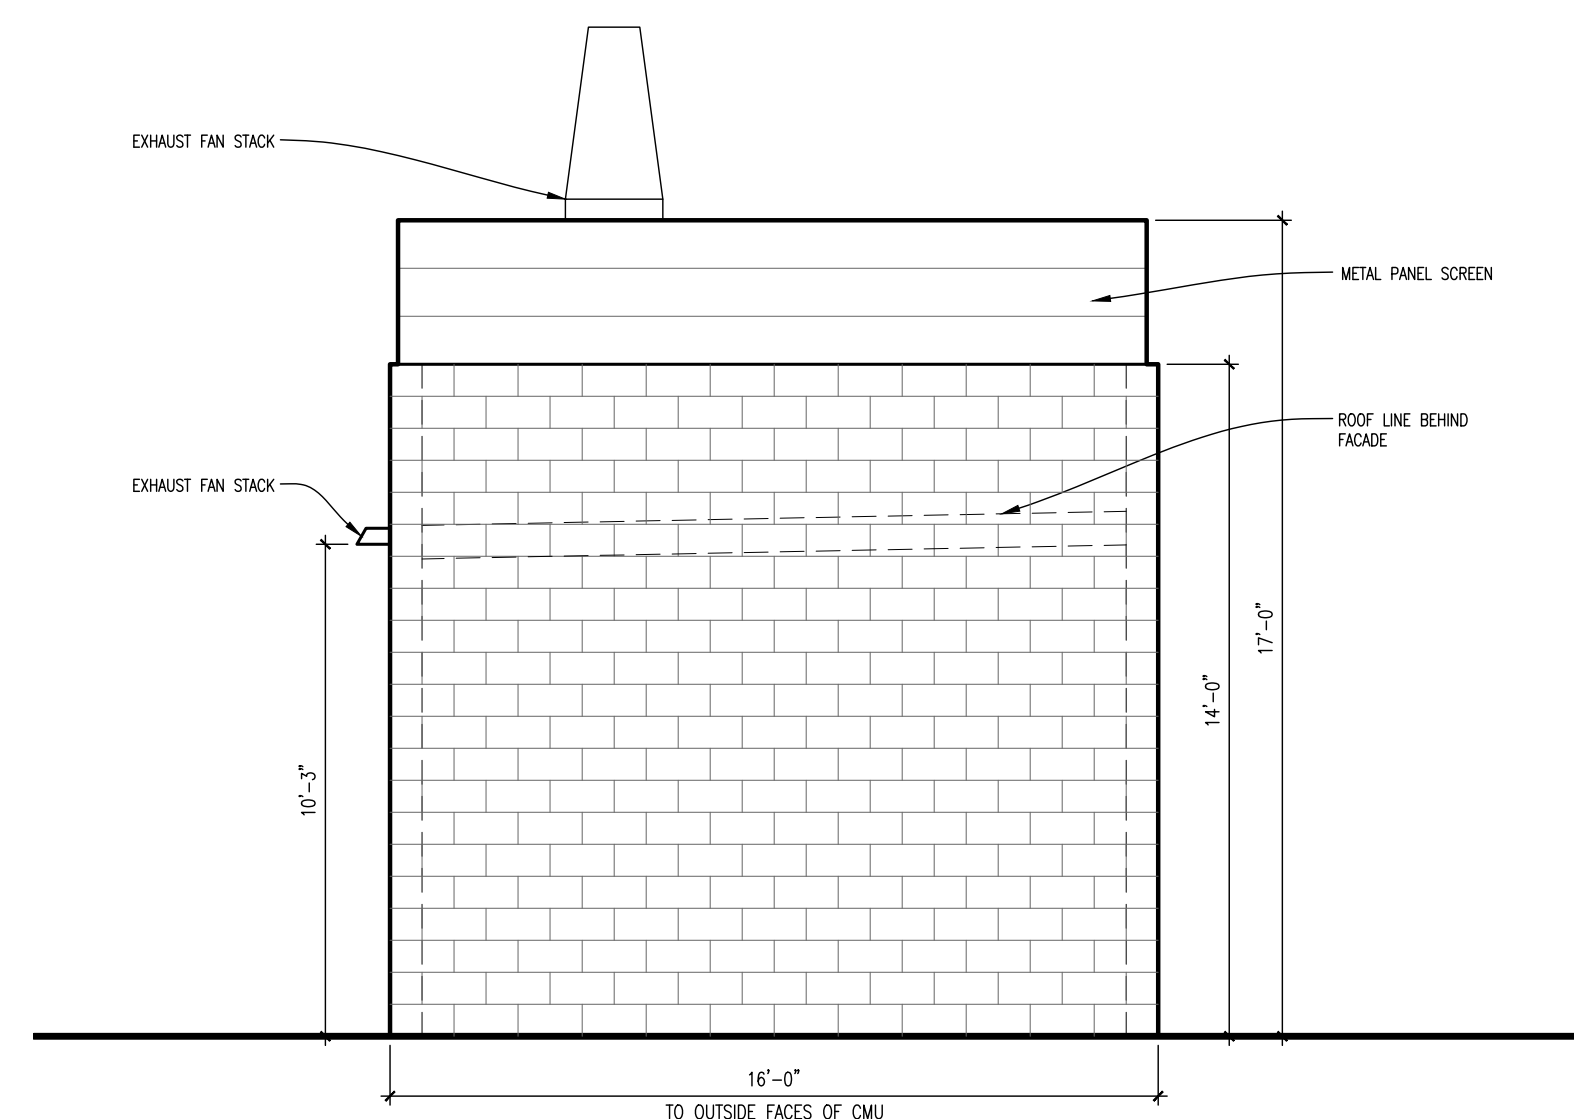

4 BUILDING 15 WASTE SHED SOUTH ELEVATION
SCALE: 1/4" = 1'-0"

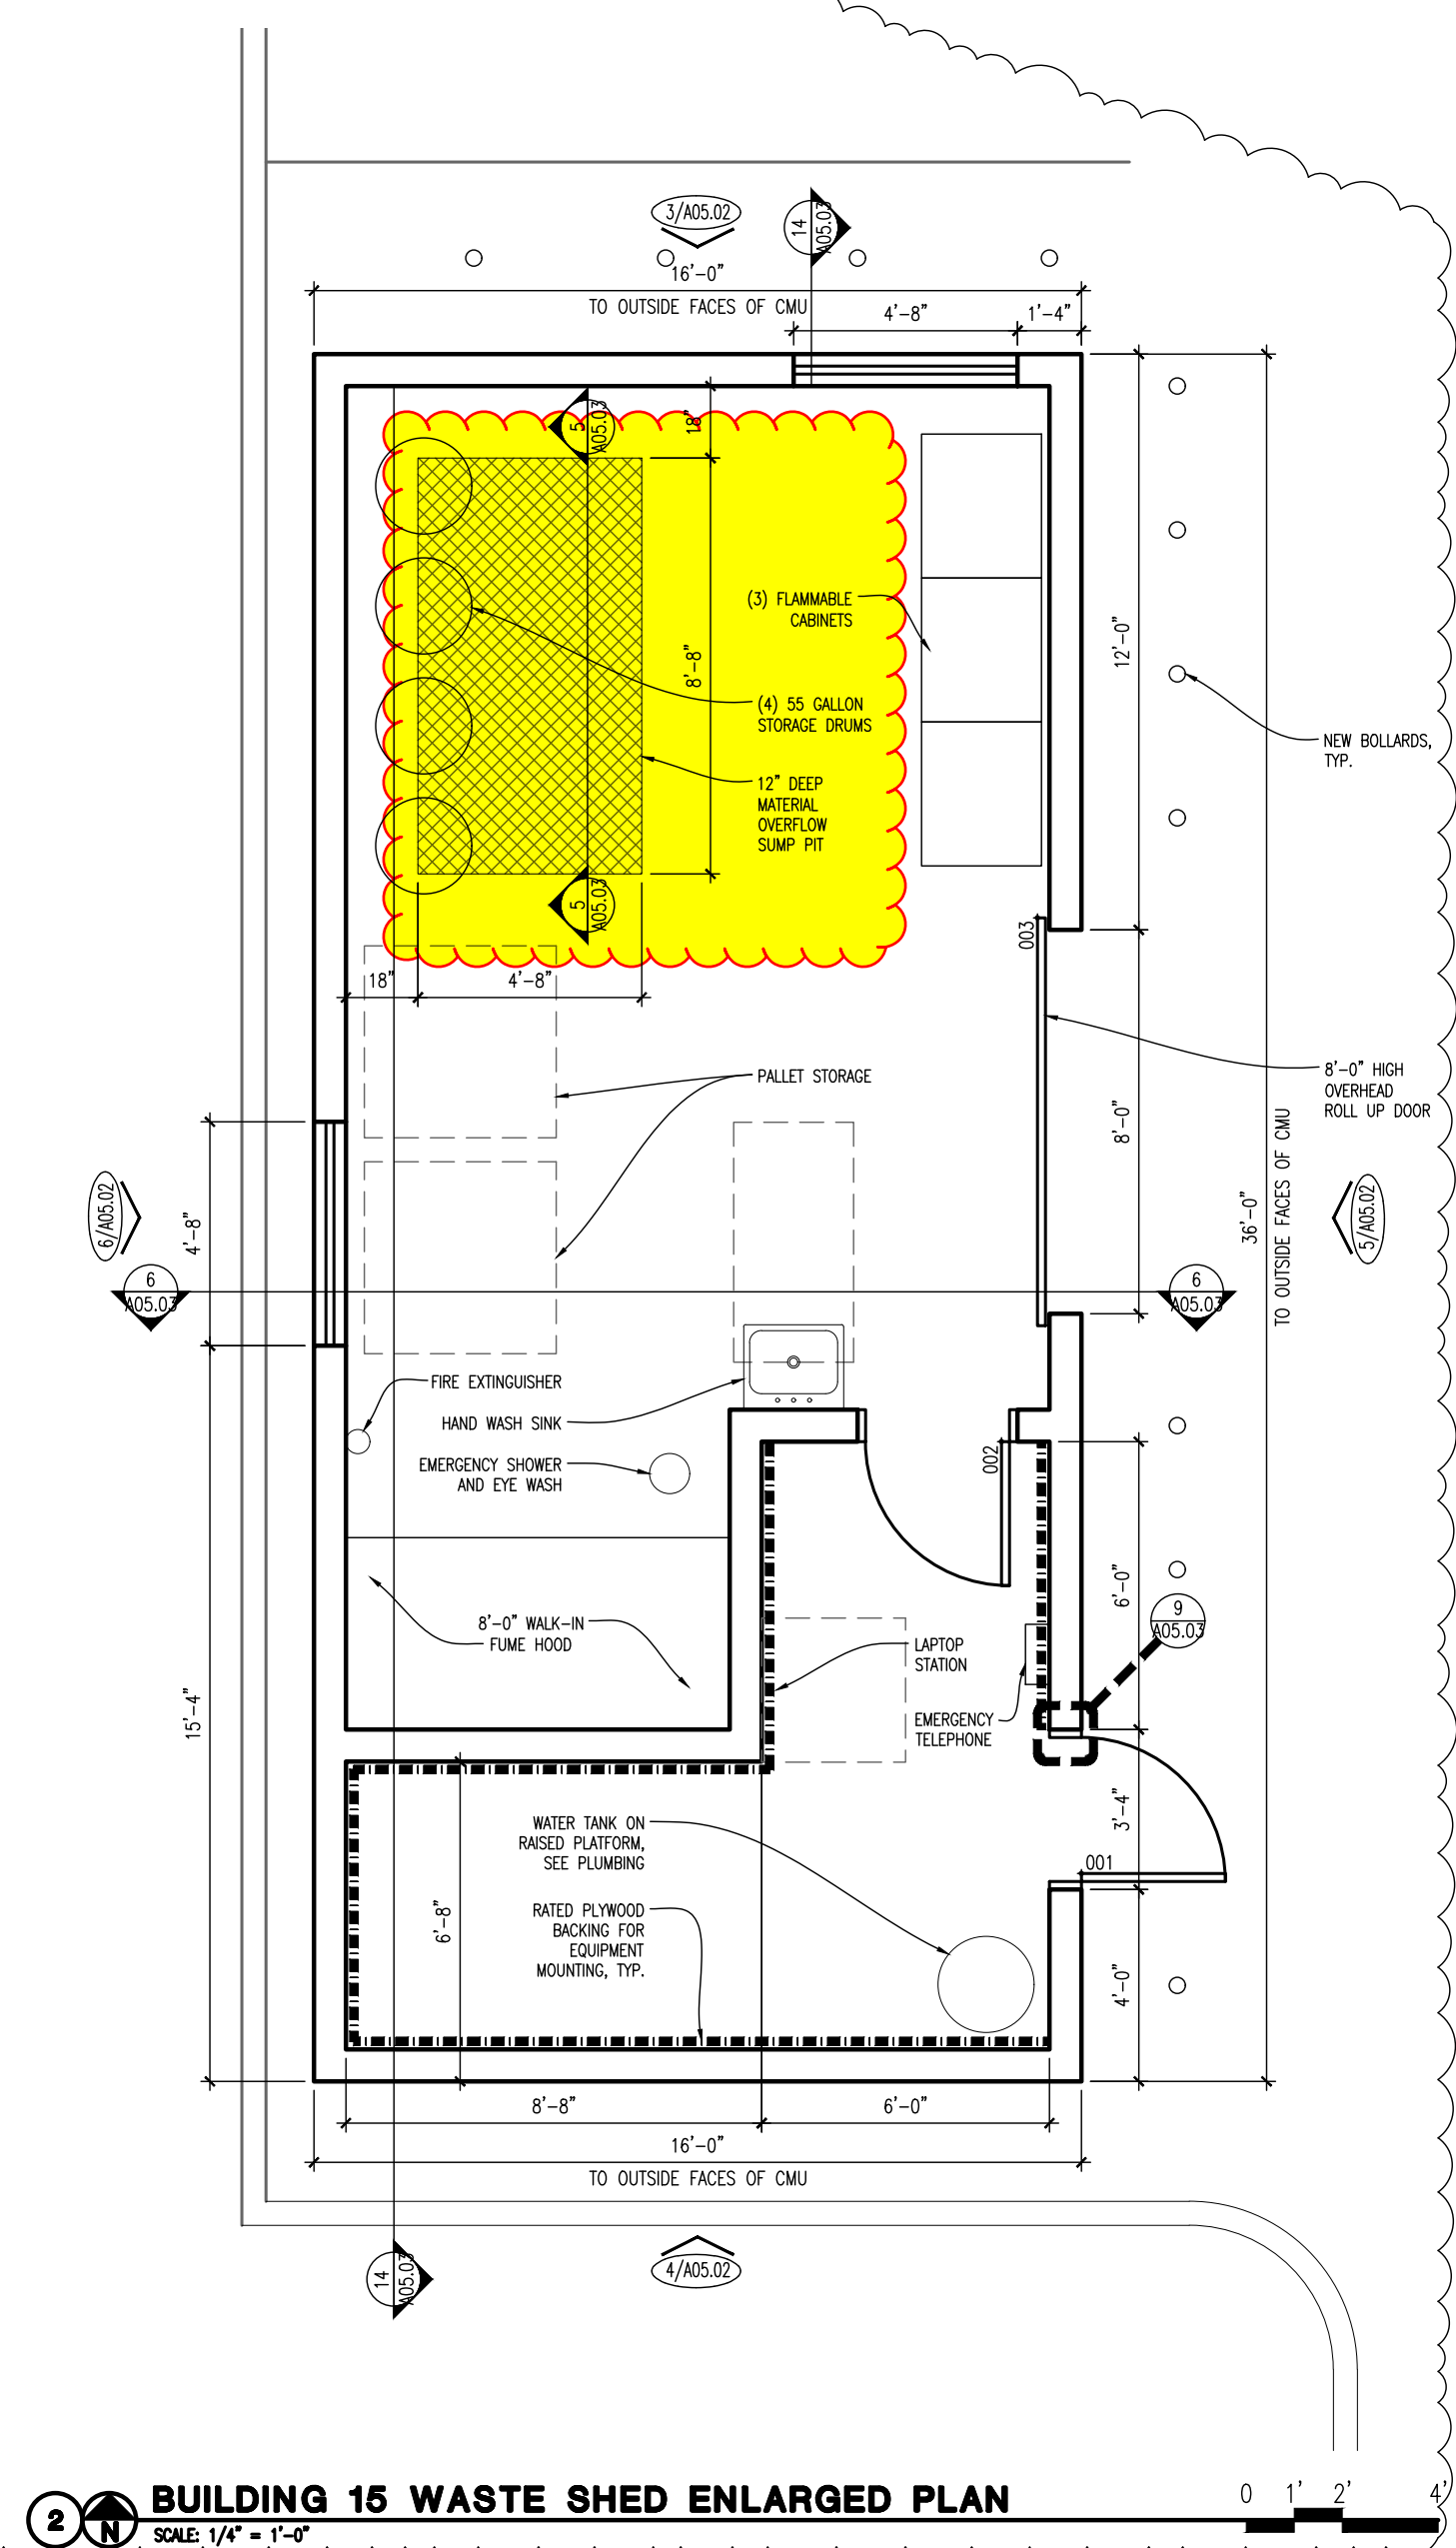

BUILDING 15 WASTE SHED ENLARGED PLAN
SCALE: 1/4" = 1'-0"

SPACE FOR OFFICIAL CITY USE ONLY

WASTE SHED
ENLARGED PLAN,
ELEVATIONS, & DOORS

SCALE: 1/4" = 1'-0"
DRAWN: CMR / RT
CHECKED: RT
PROJECT NO: 18027.03


A05.02

4	ASI-04	13 MAY 2024
3	ASI-03	12 APR 2024
2	ASI-02	20 OCT 2023
1	ASI-01	6 OCT 2023
ISSUE FOR CONSTRUCTION		1 SEP 2023



SEAGEN
BUILDING 15
PHASE 2-B
OFFICE

11911 N CREEK PARKWAY S
BOTHELL, WA 98011

 


SPACE FOR OFFICIAL CITY USE ONLY


WASTE SHED
ENLARGED ROOF PLAN,
SECTIONS, & DETAILS

SCALE: AS NOTED
DRAWN: CMR / RTV
CHECKED: RTV
PROJECT NO: 18027.08


A05.03

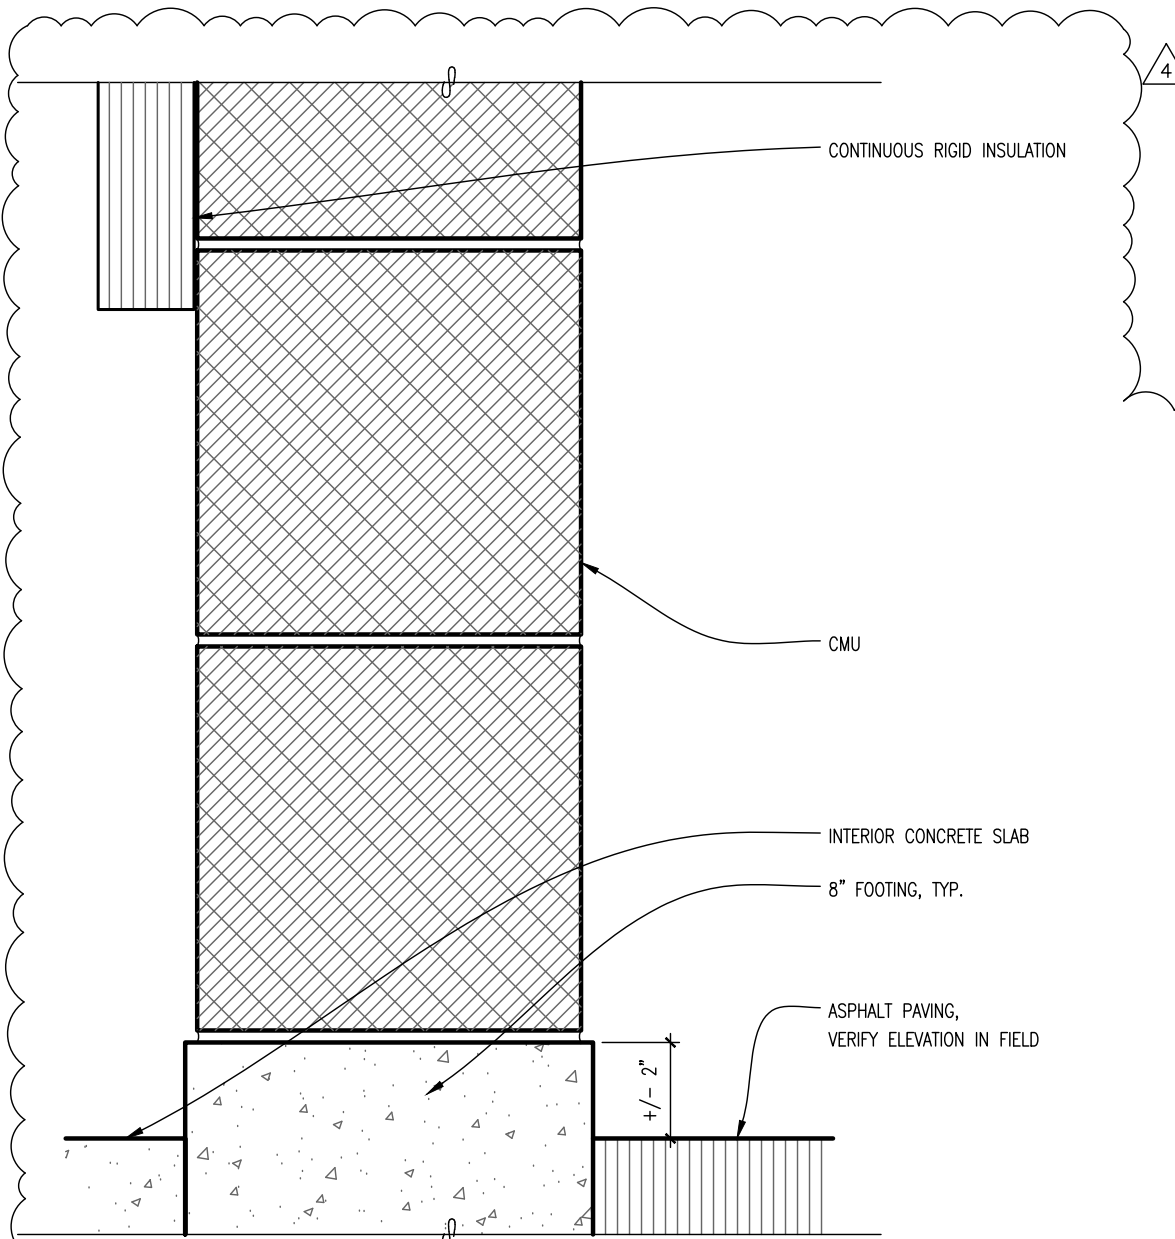


18 BASE @ CMU WALL
SCALE: 3" = 1'-0"

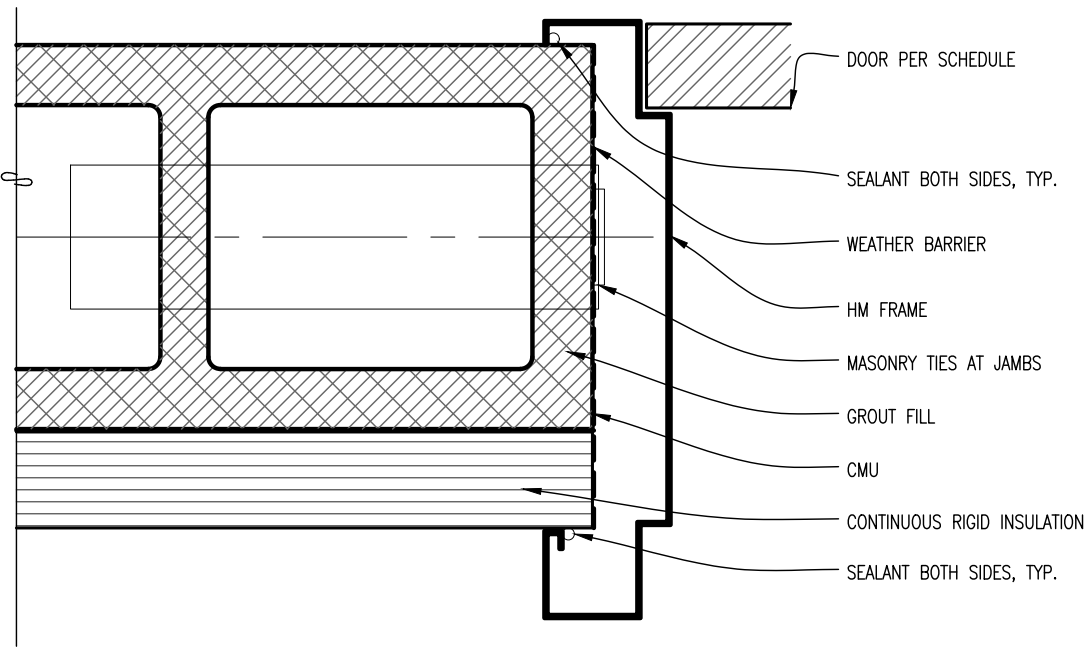


9 HM DOOR HEAD/JAMB @ CMU
SCALE: 3" = 1'-0"

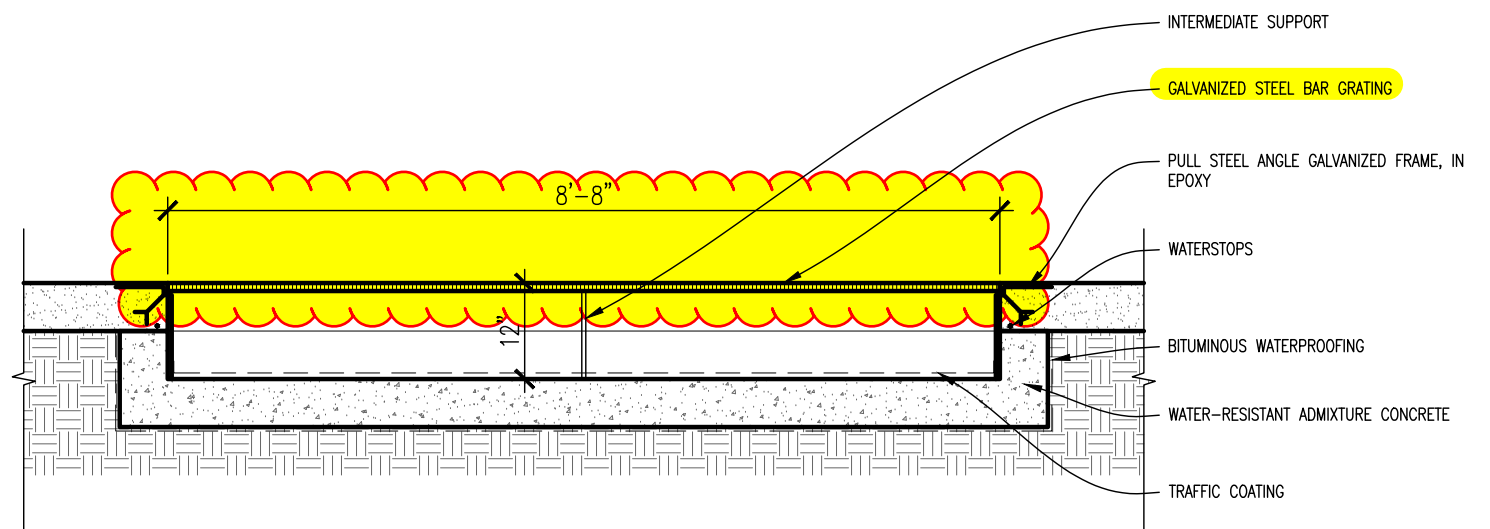


8 LIQUID WASTE CONTAINMENT SUMP
SCALE: 1/2" = 1'-0"

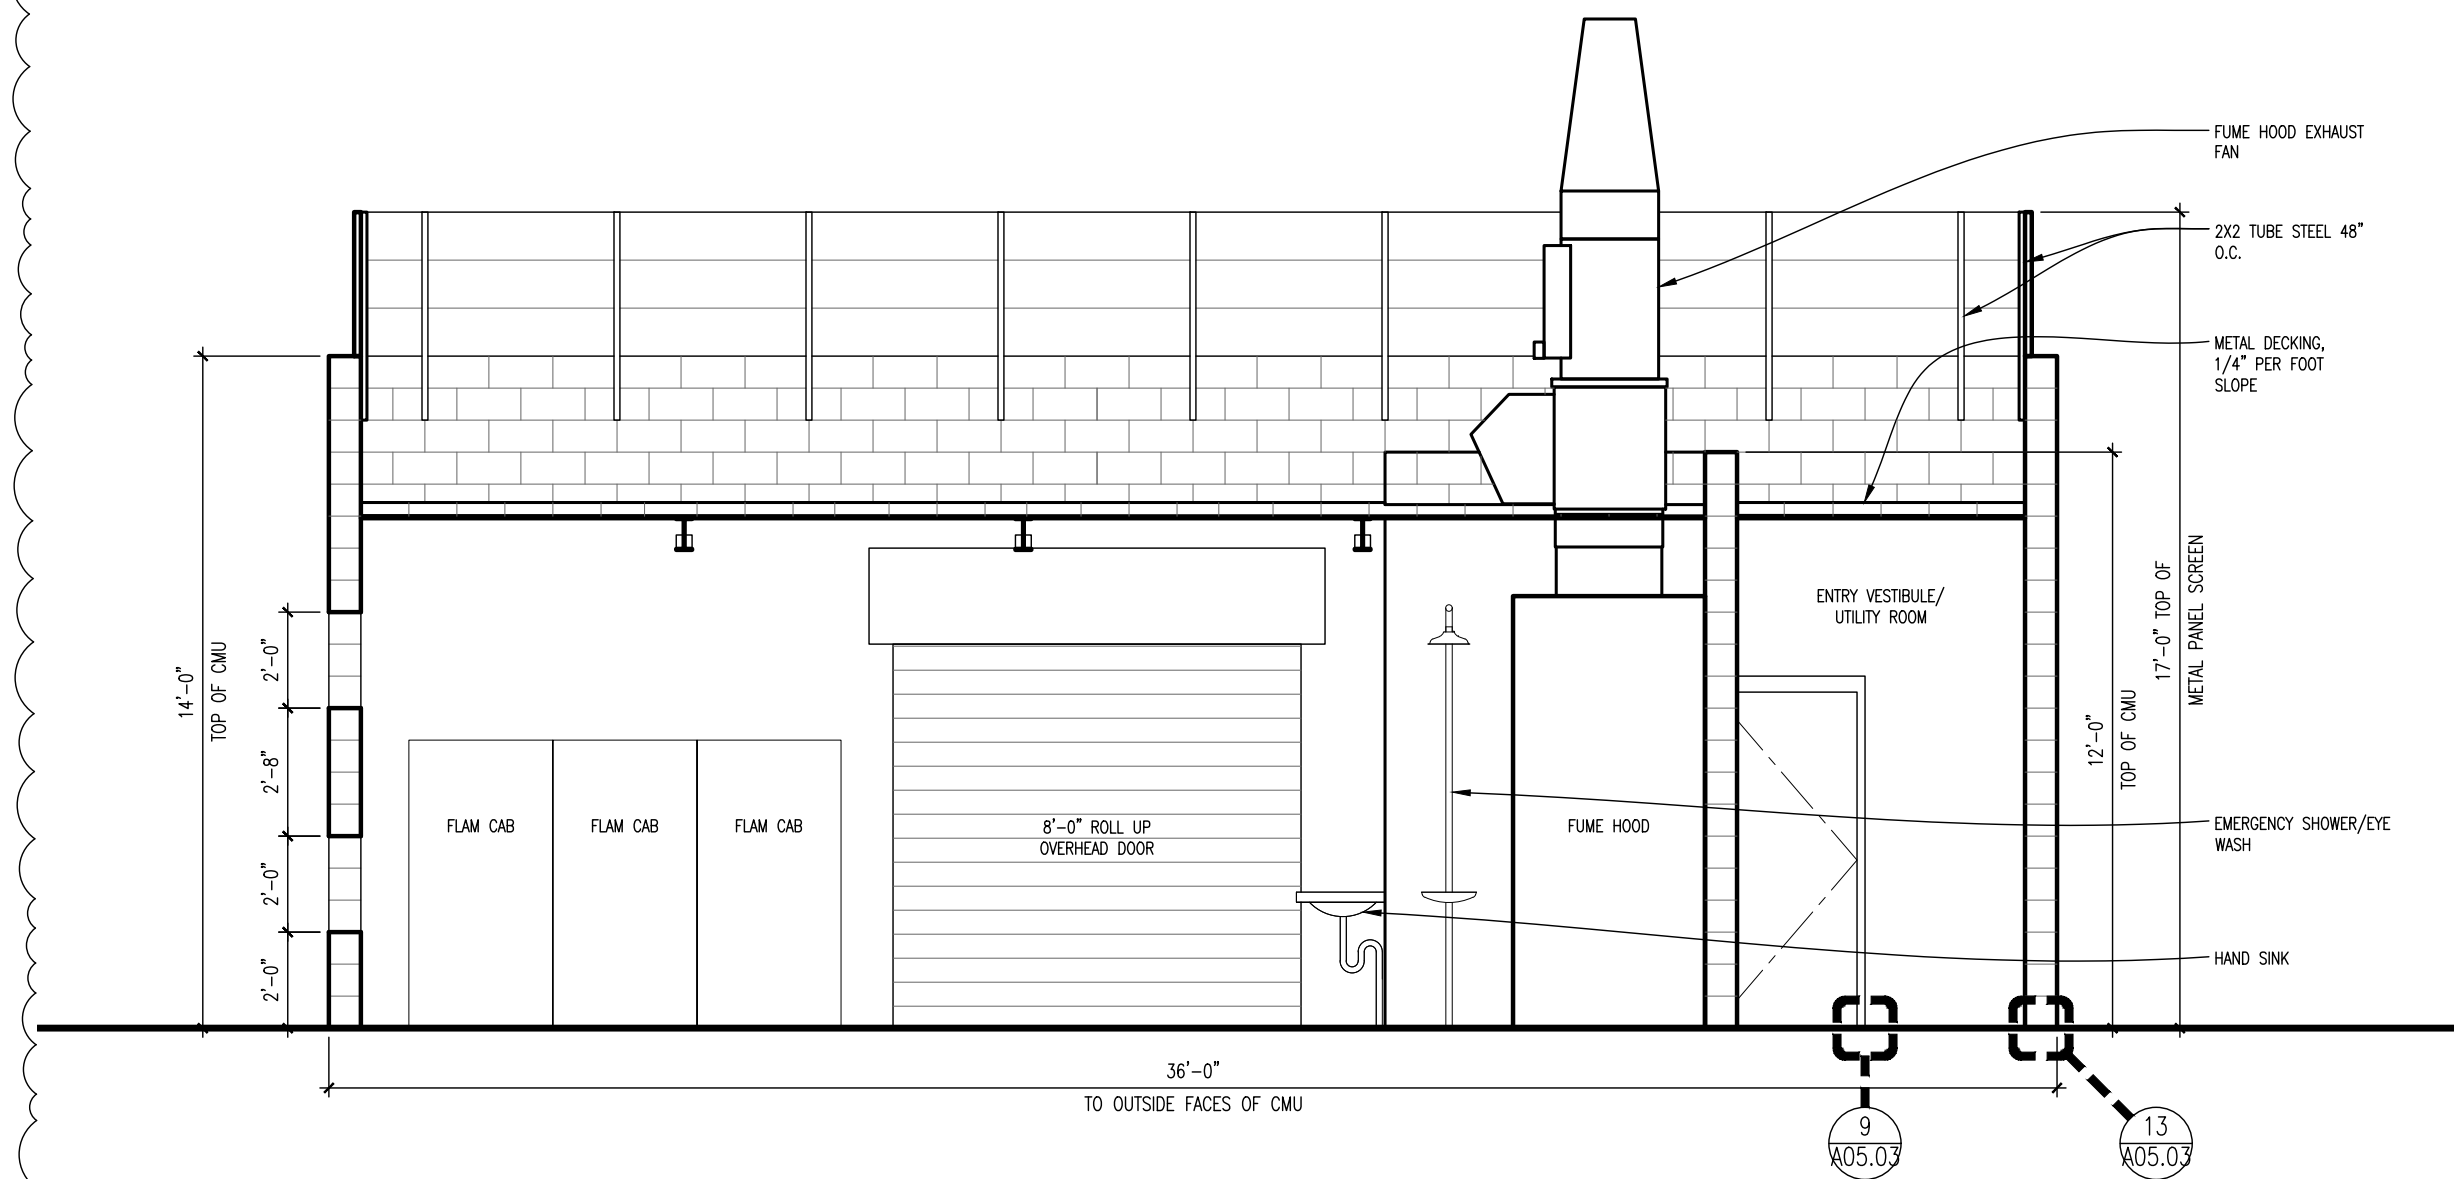

14 BUILDING 15 WASTE SHED NORTH-SOUTH SECTION
SCALE: 1/4" = 1'-0"

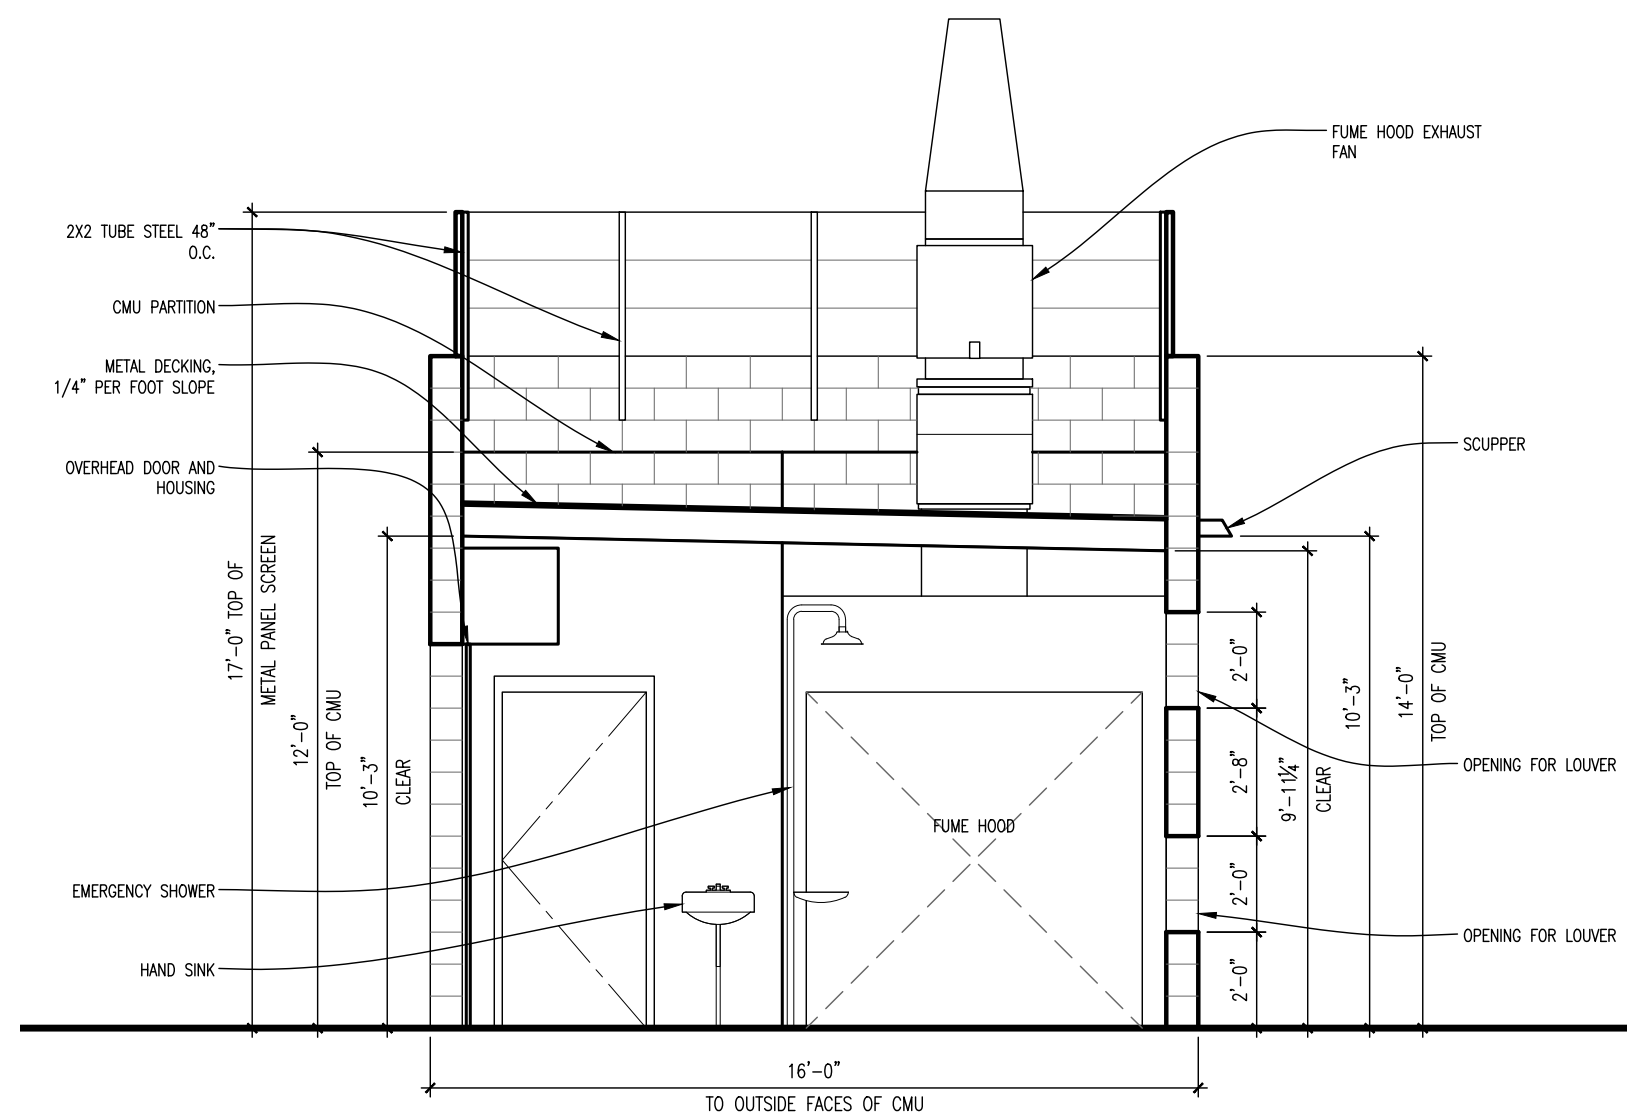

6 BUILDING 15 WASTE SHED EAST-WEST SECTION
SCALE: 1/4" = 1'-0"

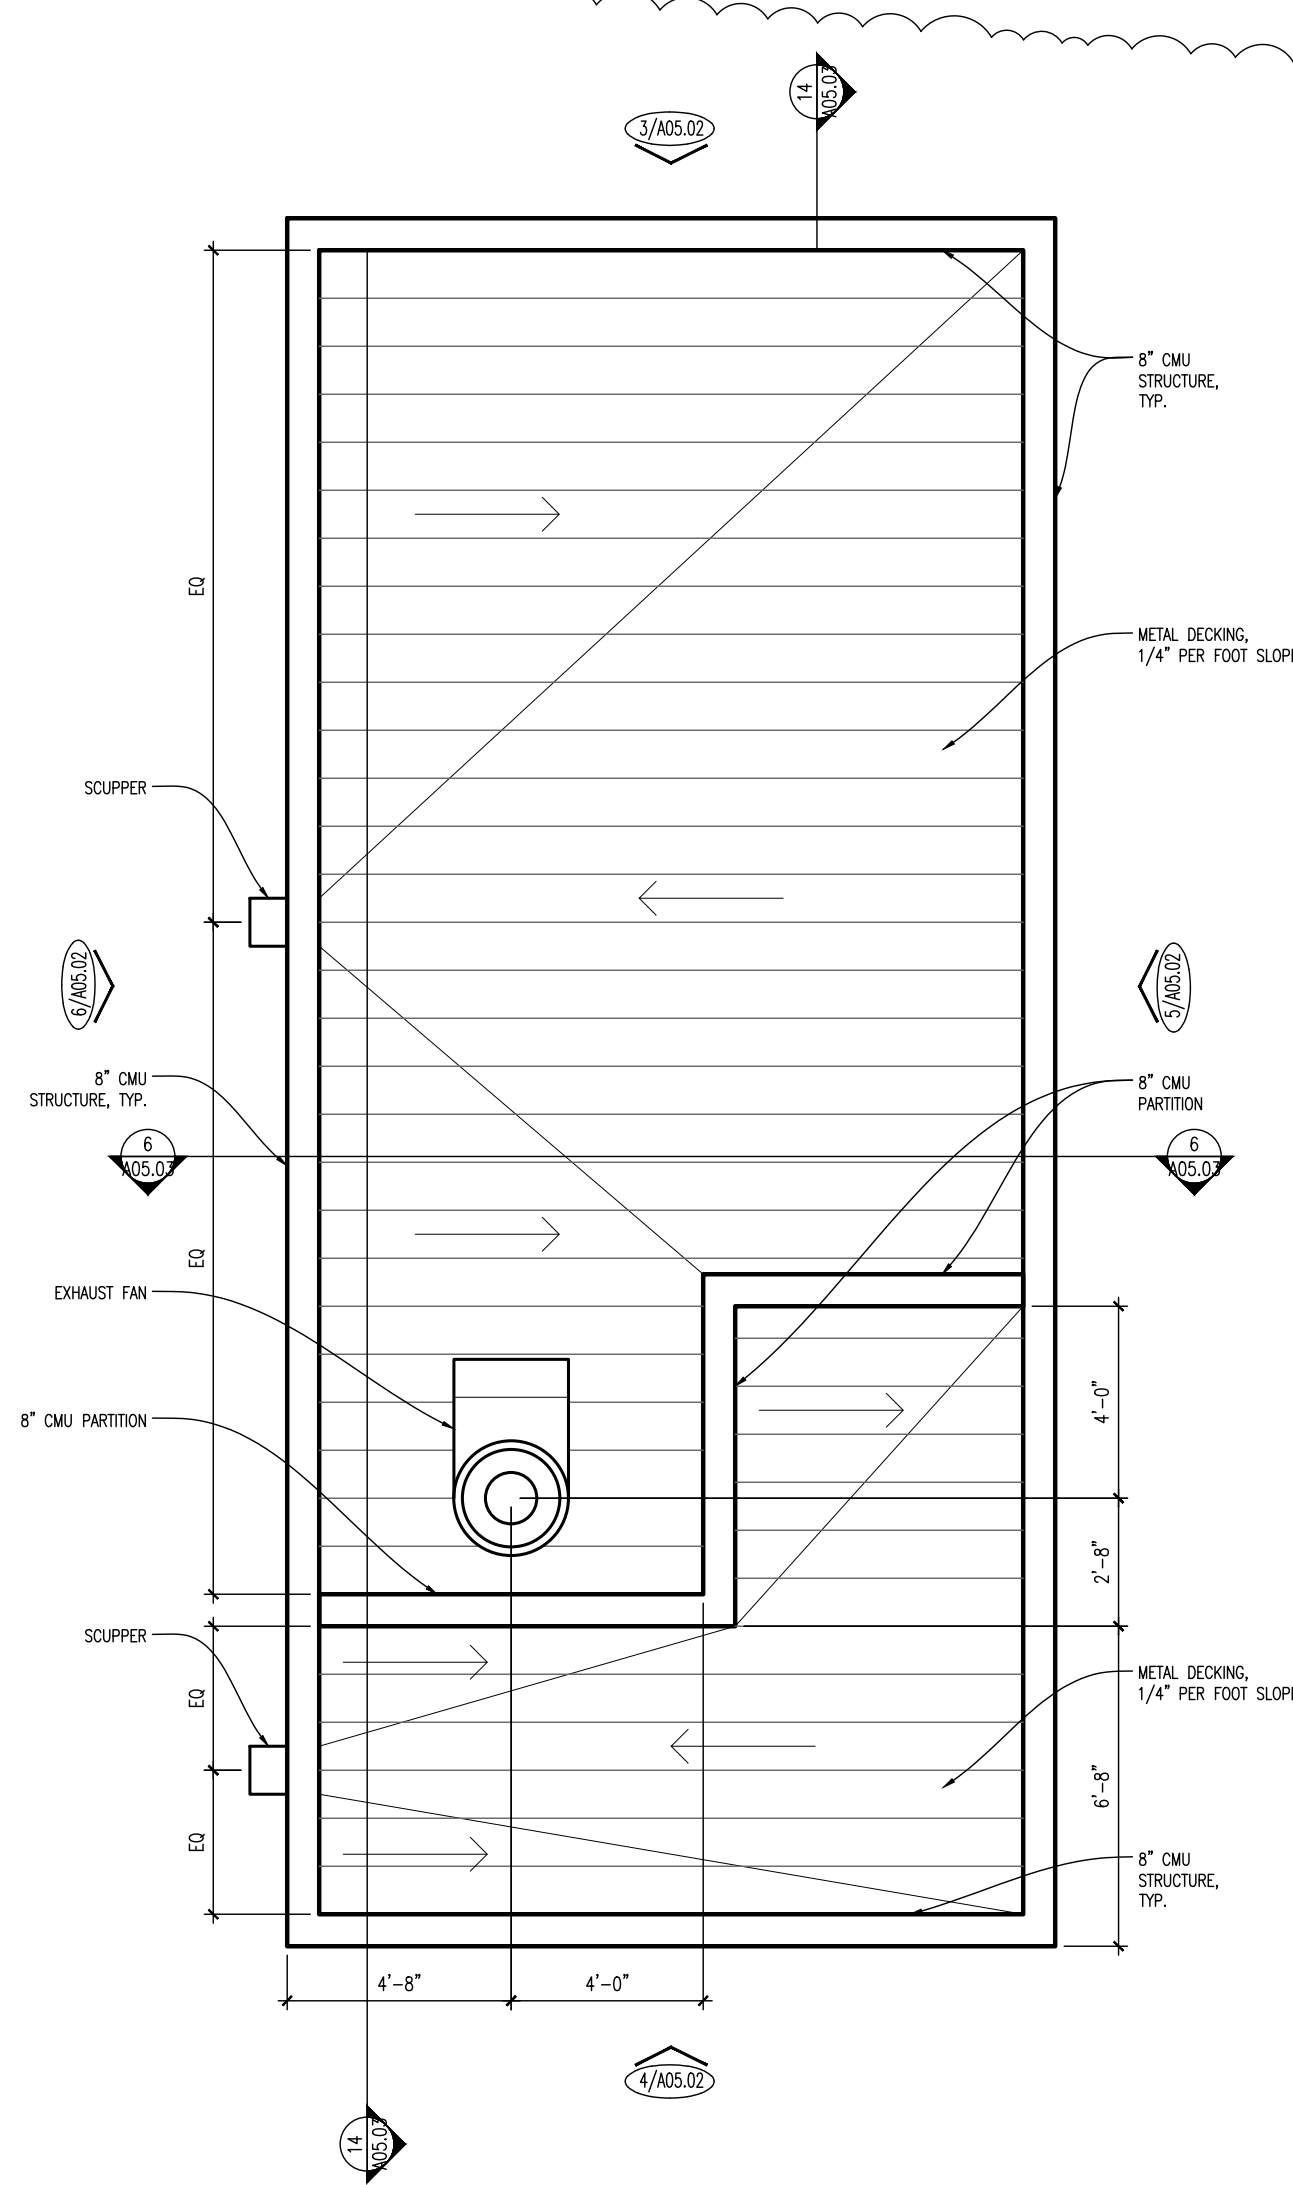

2 BUILDING 15 WASTE SHED ENLARGED ROOF PLAN
SCALE: 1/4" = 1'-0"