



ISSUANCES			
NO.	DATE	DESCRIPTION	DRAWN
1	11/11/2021	ISSUANCE	

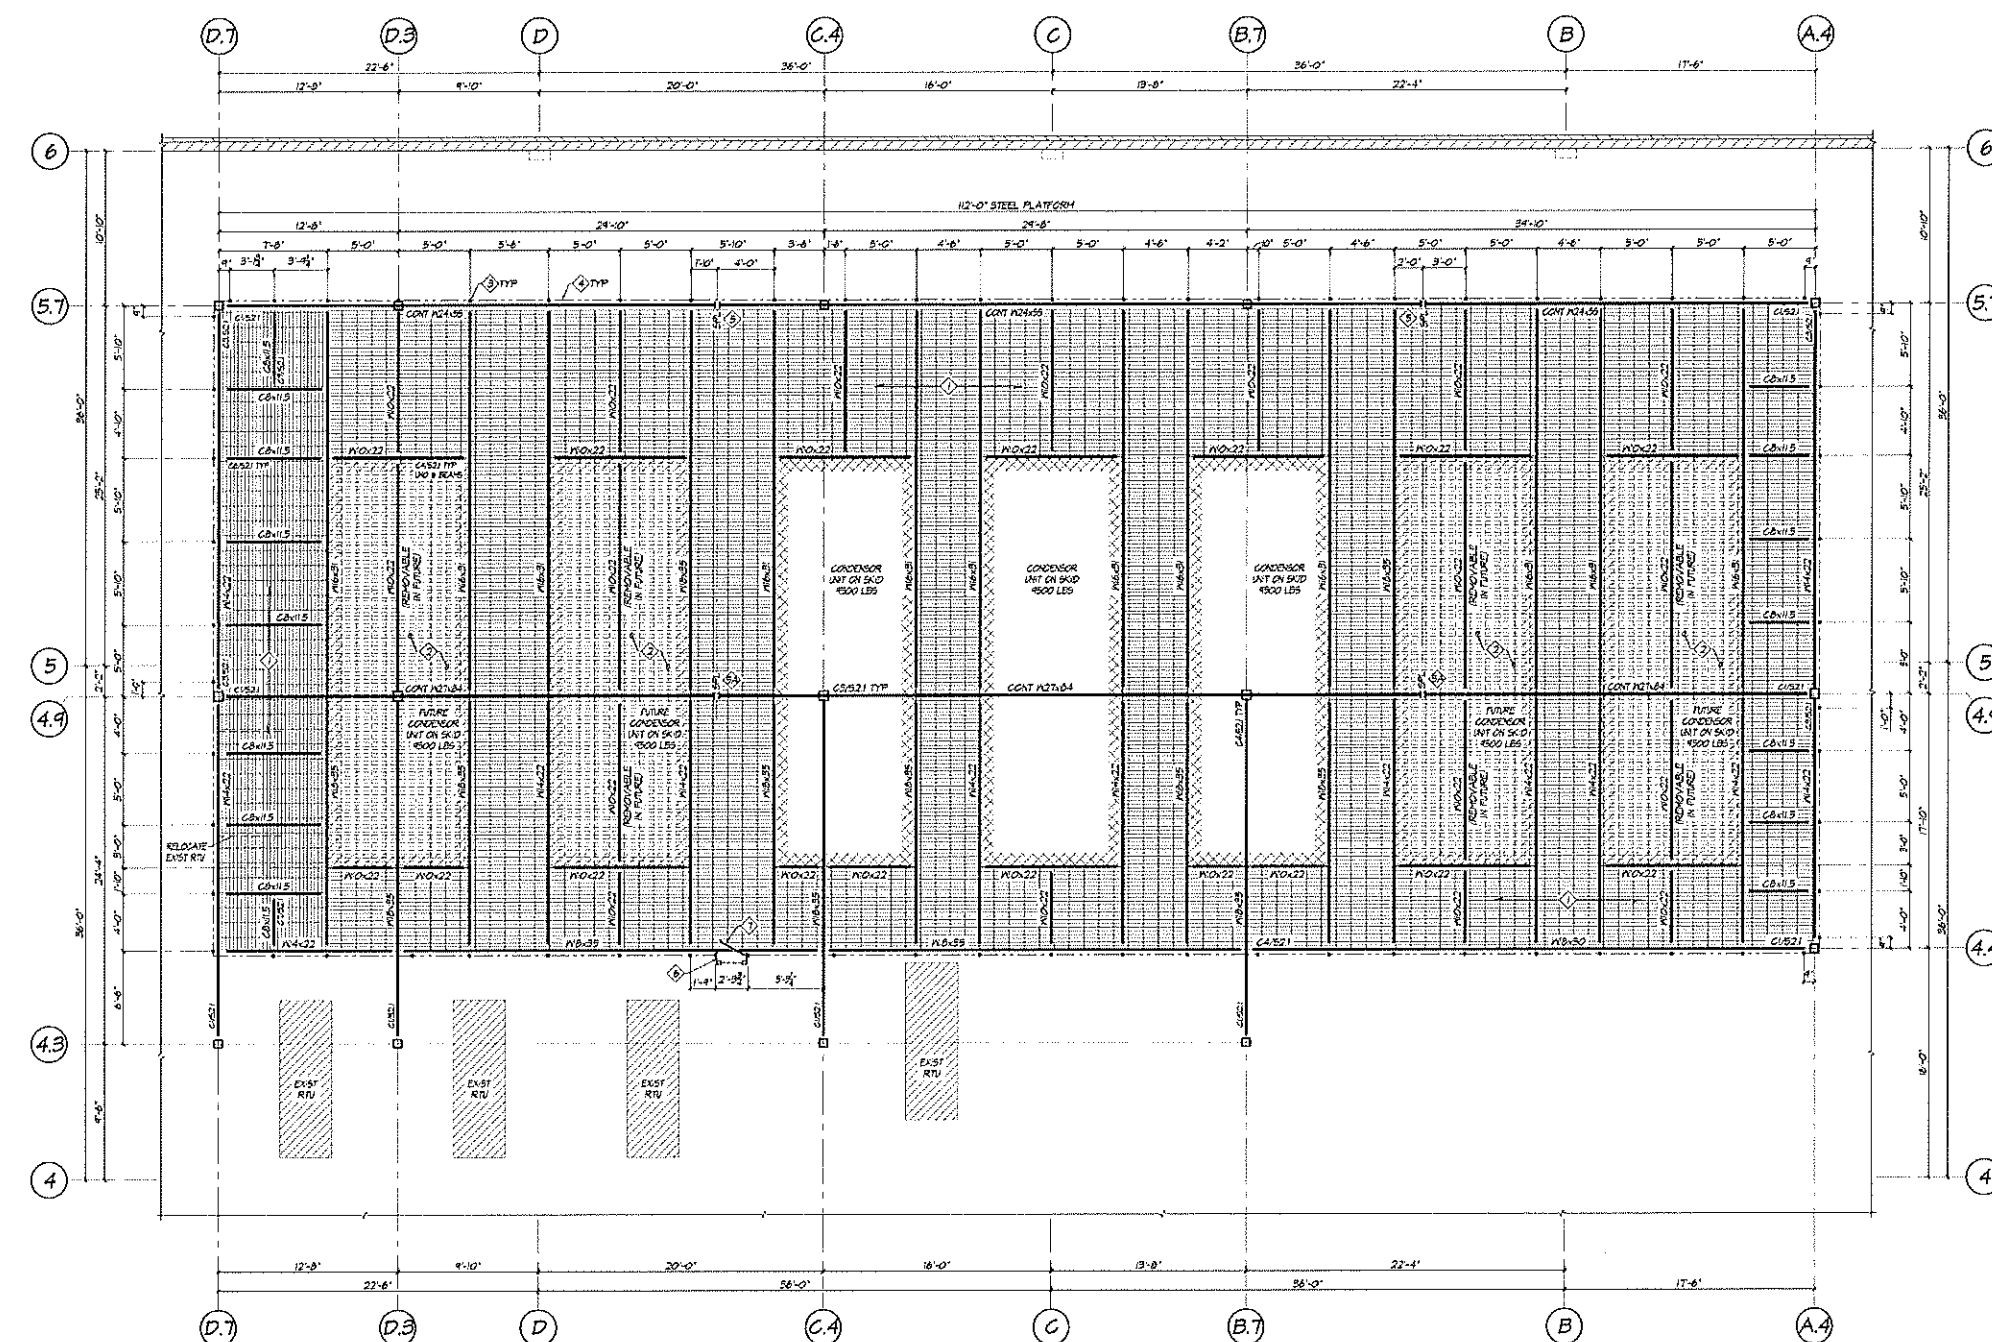


ROOF FRAMING PLAN A
1/8" = 1'-0"
T/S BY 12/3/20

STEEL PLATFORM ELEVATION SHALL BE ESTABLISHED BY CONTRACTOR SUCH THAT MIN. CLEARANCE ABOVE ROOF PER ARCH. IS MAINTAINED. CONTACT STRUCTURAL FOR ELEVATION VARIATIONS FROM ELEV. SHOWN.

- PLAN NOTES:**
- 1. TYP. GALVANIZED STEEL BAR GRATING COVERED OF 1/2" x 1/4" BEARING BARS @ 12" o.c. WITH CROSS BARS @ 4" o.c. WITH LIVE LOAD CAPACITY OF 25 PSF MIN. (AM500 H-H-4 OR EQUIVALENT) SPAN GRATING IN DIRECTION SHOWN SECURE TO STEEL SUPPORT FRAMING PER GENERAL NOTES. PROVIDE BANDING BARS ON ALL SIDES.
 - 2. PROVIDE BLOCKOUT IN GRATING AT FUTURE CONDENSOR LOCATIONS TO MATCH BLOCKOUT SIZE OF CURRENT CONDENSORS. PROVIDE BANDING BARS ALL AROUND OPENING. IN-FILL BLOCKOUT WITH GRATING PANELS TO BE REMOVED IN THE FUTURE.
 - 3. HSS 2x2 1/4" VERT. HANDRAIL POST CORN PER DETAIL 6R3/521.
 - 4. HSS 2x2 1/4" HORIZONTAL HORIZONTALS CONSTRUCT PER DETAIL 6R/521.
 - 5. NM BEAM SPICE PER DETAIL 5P/520.
 - 6. NM BEAM SPICE PER DETAIL 5P/520.
 - 7. NON LADDER DOWN TO ROOF LEVEL RE DETAIL LD1/530.
 - 8. PREFABRICATED LADDER SAFETY GATE. POWDER COATED SAFETY YELLOW TIE BOLT TO GUARDRAIL VERTICAL POST.

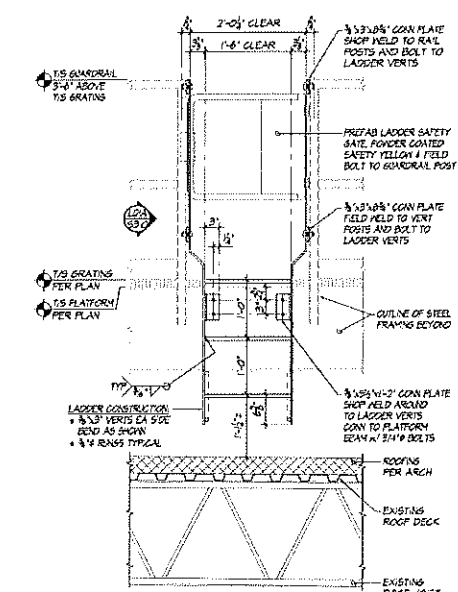

TYP. LADDER ELEVATION LD1
1" = 1'-0"
S3.0

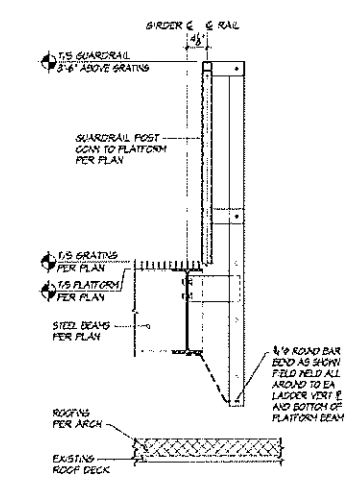

TYP. LADDER SECTION LD1A
1" = 1'-0"
S3.0

BID DOCUMENTS
NOT FOR CONSTRUCTION

FS&L Architects
ARCHITECTS/PLANNERS
1600 Greenway St., Suite 817, Kansas City, MO 64102
Tel: 816-431-4131

T-Mobile
17208E MARYLAND HEIGHTS SWITCH BUILDING FACILITY UPLIFT
24 WORTHINGTON ACCESS DRIVE
MARYLAND HEIGHTS, MISSOURI

ROOF PLATFORM FRAMING PLAN
SHEET TITLE
SHEET S3.0 MRHGMOCJ

STRUCTURAL ENGINEERS
11001 P.O. BOX 47500
KANSAS CITY, MO 64147
PHONE 816.431.2000
WWW.FS&LARCHITECTS.COM
"Part of the evolution..."