


M:\DJ Medlin Projects\2021\21-072 Versatile Transport Garage\Drawings\21072502.7.dwg, 8/26/2022 10:47:40 AM, DWG To PDF.pc3

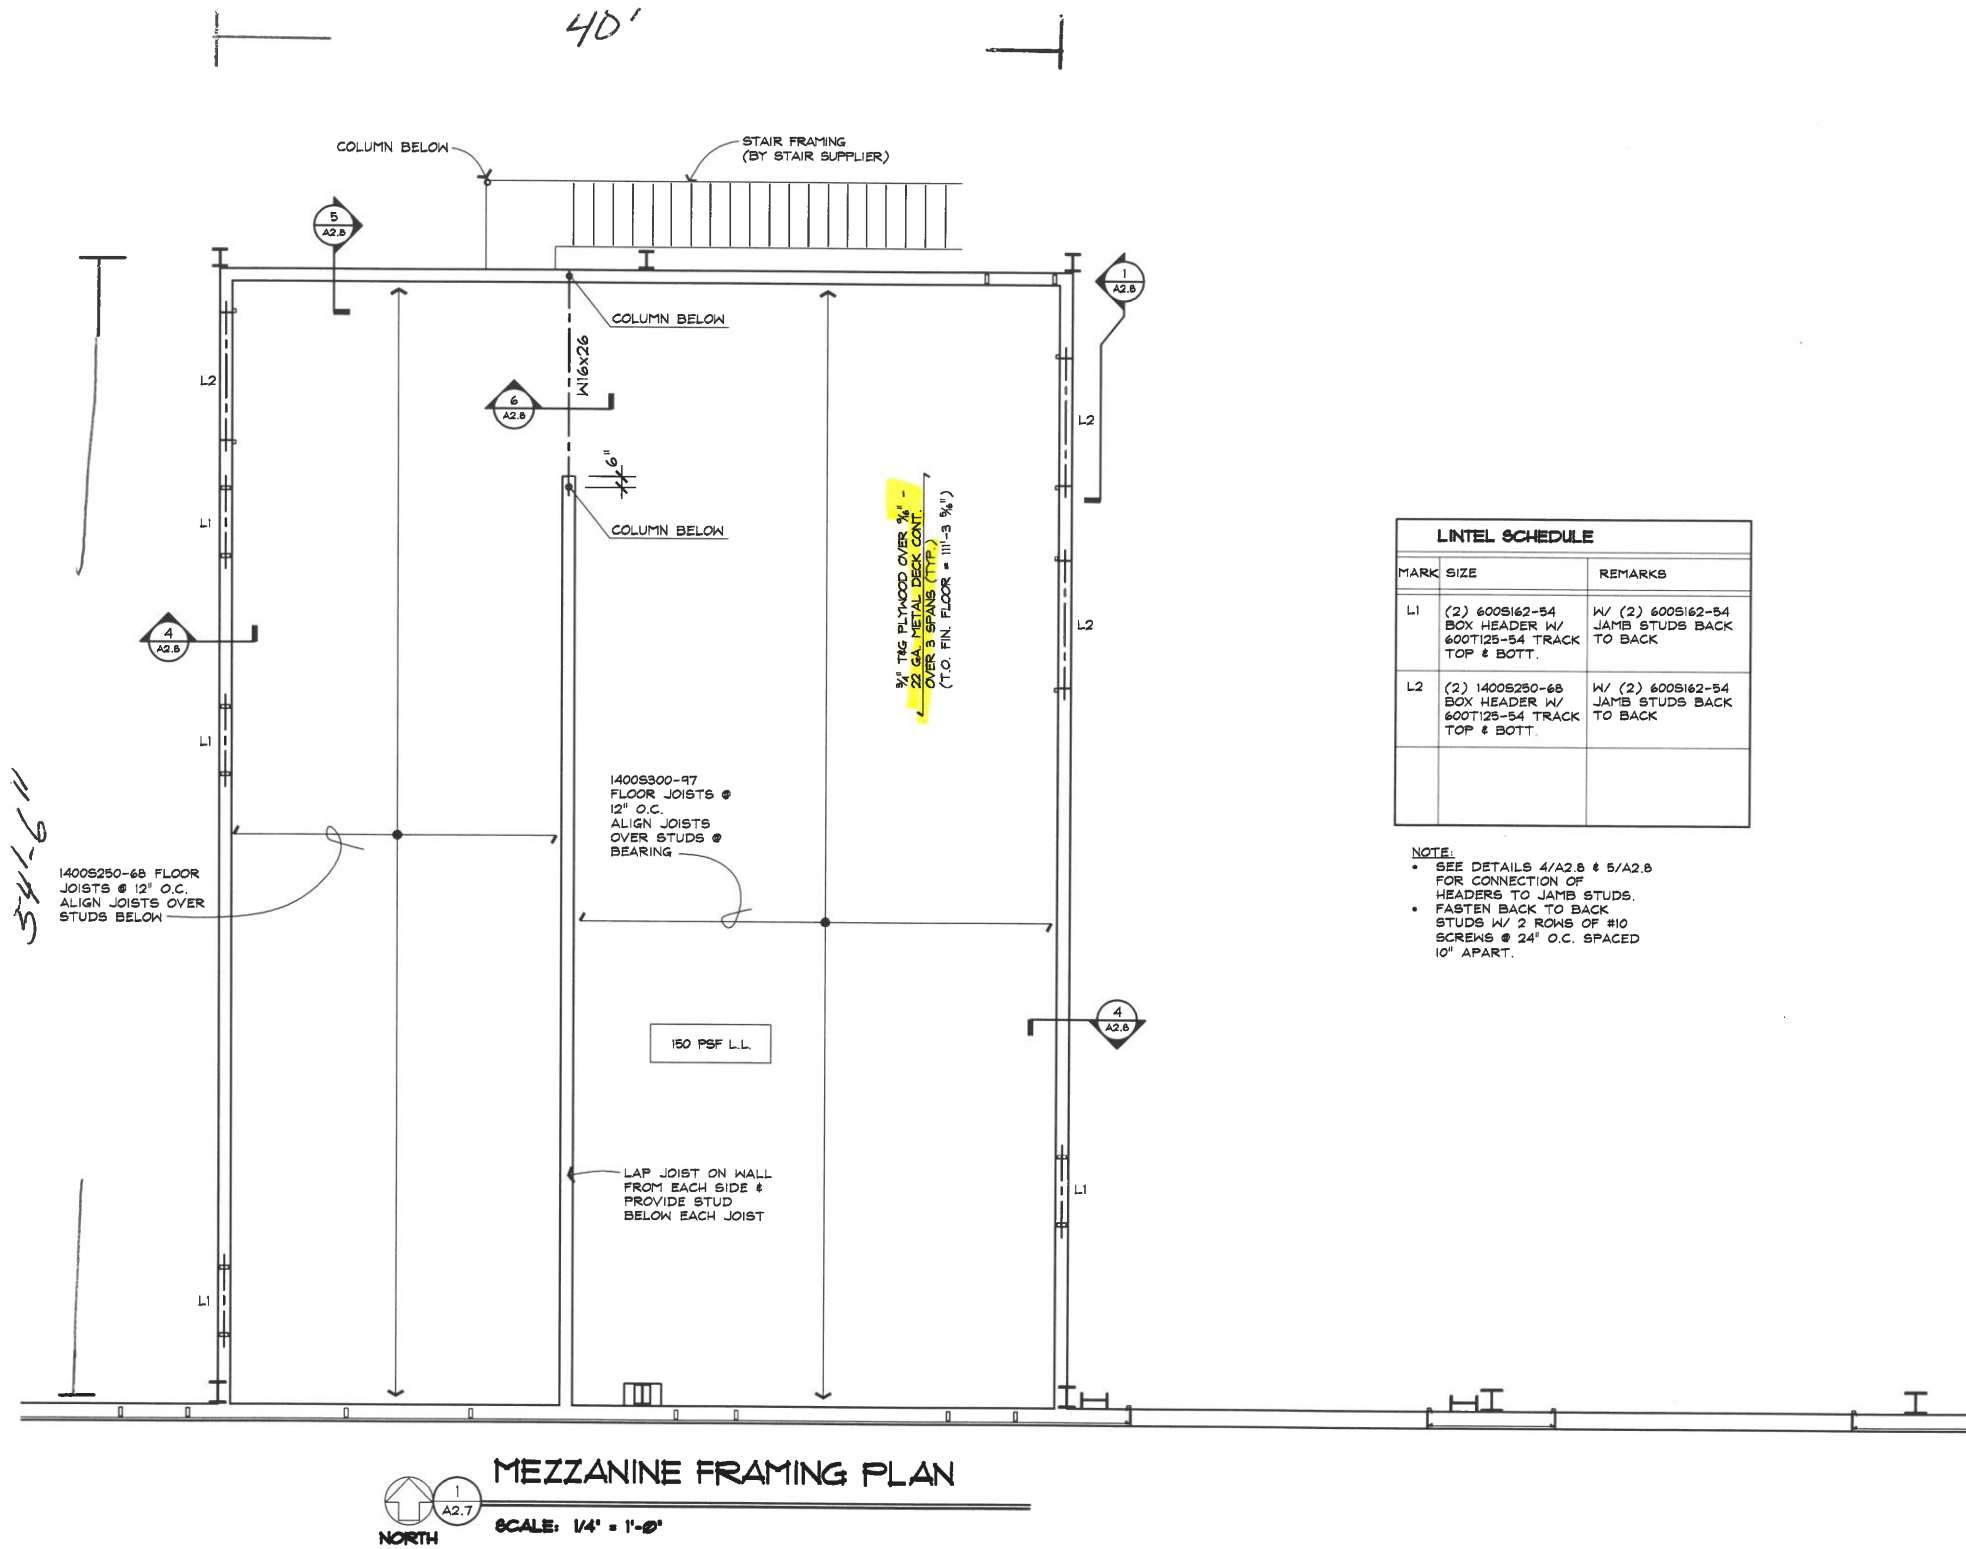

| LINTEL SCHEDULE |                                                                     |                                                 |
|-----------------|---------------------------------------------------------------------|-------------------------------------------------|
| MARK            | SIZE                                                                | REMARKS                                         |
| L1              | (2) 600S162-54<br>BOX HEADER W/<br>600T125-54 TRACK<br>TOP & BOTT.  | W/ (2) 600S162-54<br>JAMB STUDS BACK<br>TO BACK |
| L2              | (2) 1400S250-68<br>BOX HEADER W/<br>600T125-54 TRACK<br>TOP & BOTT. | W/ (2) 600S162-54<br>JAMB STUDS BACK<br>TO BACK |

NOTE:

- SEE DETAILS 4/A2.8 & 5/A2.8 FOR CONNECTION OF HEADERS TO JAMB STUDS.
- FASTEN BACK TO BACK STUDS W/ 2 ROWS OF #10 SCREWS @ 24" O.C. SPACED 10" APART.

|           |                |
|-----------|----------------|
| DESIGNED  | DJM            |
| DRAWN     | NES            |
| CHECKED   | DJM            |
| PROJECT   | 21072          |
| REVISIONS |                |
| 1         | 26 AUGUST 2022 |

RELEASED FOR PERMIT  
21 MARCH 2022

I hereby certify that this plan, specification or report was prepared by me or under my direct supervision and that I am a duly licensed architect under the laws of the state of Minnesota.  
(architectural only)

*David J. Medlin*  
DAVID J. MEDLIN

License No. 9896  
Date Aug 26, 2022

**Larson**  
Engineering, Inc.

3524 Labore Road  
White Bear Lake, MN 55110  
(P) 651.481.9120  
(F) 651.481.9201

© 2021 by Larson Engineering of Minnesota

I HEREBY CERTIFY THAT THIS PLAN, SPECIFICATION OR REPORT WAS PREPARED BY ME OR UNDER MY DIRECT SUPERVISION AND THAT I AM A DULY LICENSED PROFESSIONAL ENGINEER UNDER THE LAWS OF THE STATE OF MINNESOTA.  
(LIMITED TO STRUCTURAL DESIGN)

PRINT NAME: DOUGLAS R. HUGHES

SIGNATURE: *Douglas R. Hughes*

DATE: Aug 26, 2022

REG. NO.: 20861

LSI PROJ. NO.: 11210728


VERSATILE  
TRANSPORT SHOP  
CLEARWATER, MINNESOTA.

**DJ** MEDLIN  
architects, inc.  
203 N.W. First Ave.  
Fairbault, MN 55021  
507/334-2252

MEZZANINE  
FRAMING PLAN

1  
A2.7

M:\D1 Medin Projects\2021\21-072 Versatile Transport Garage\Drawings\21072a03.0.dwg, 8/26/2022 10:47:44 AM, DWG To PDF.pc3

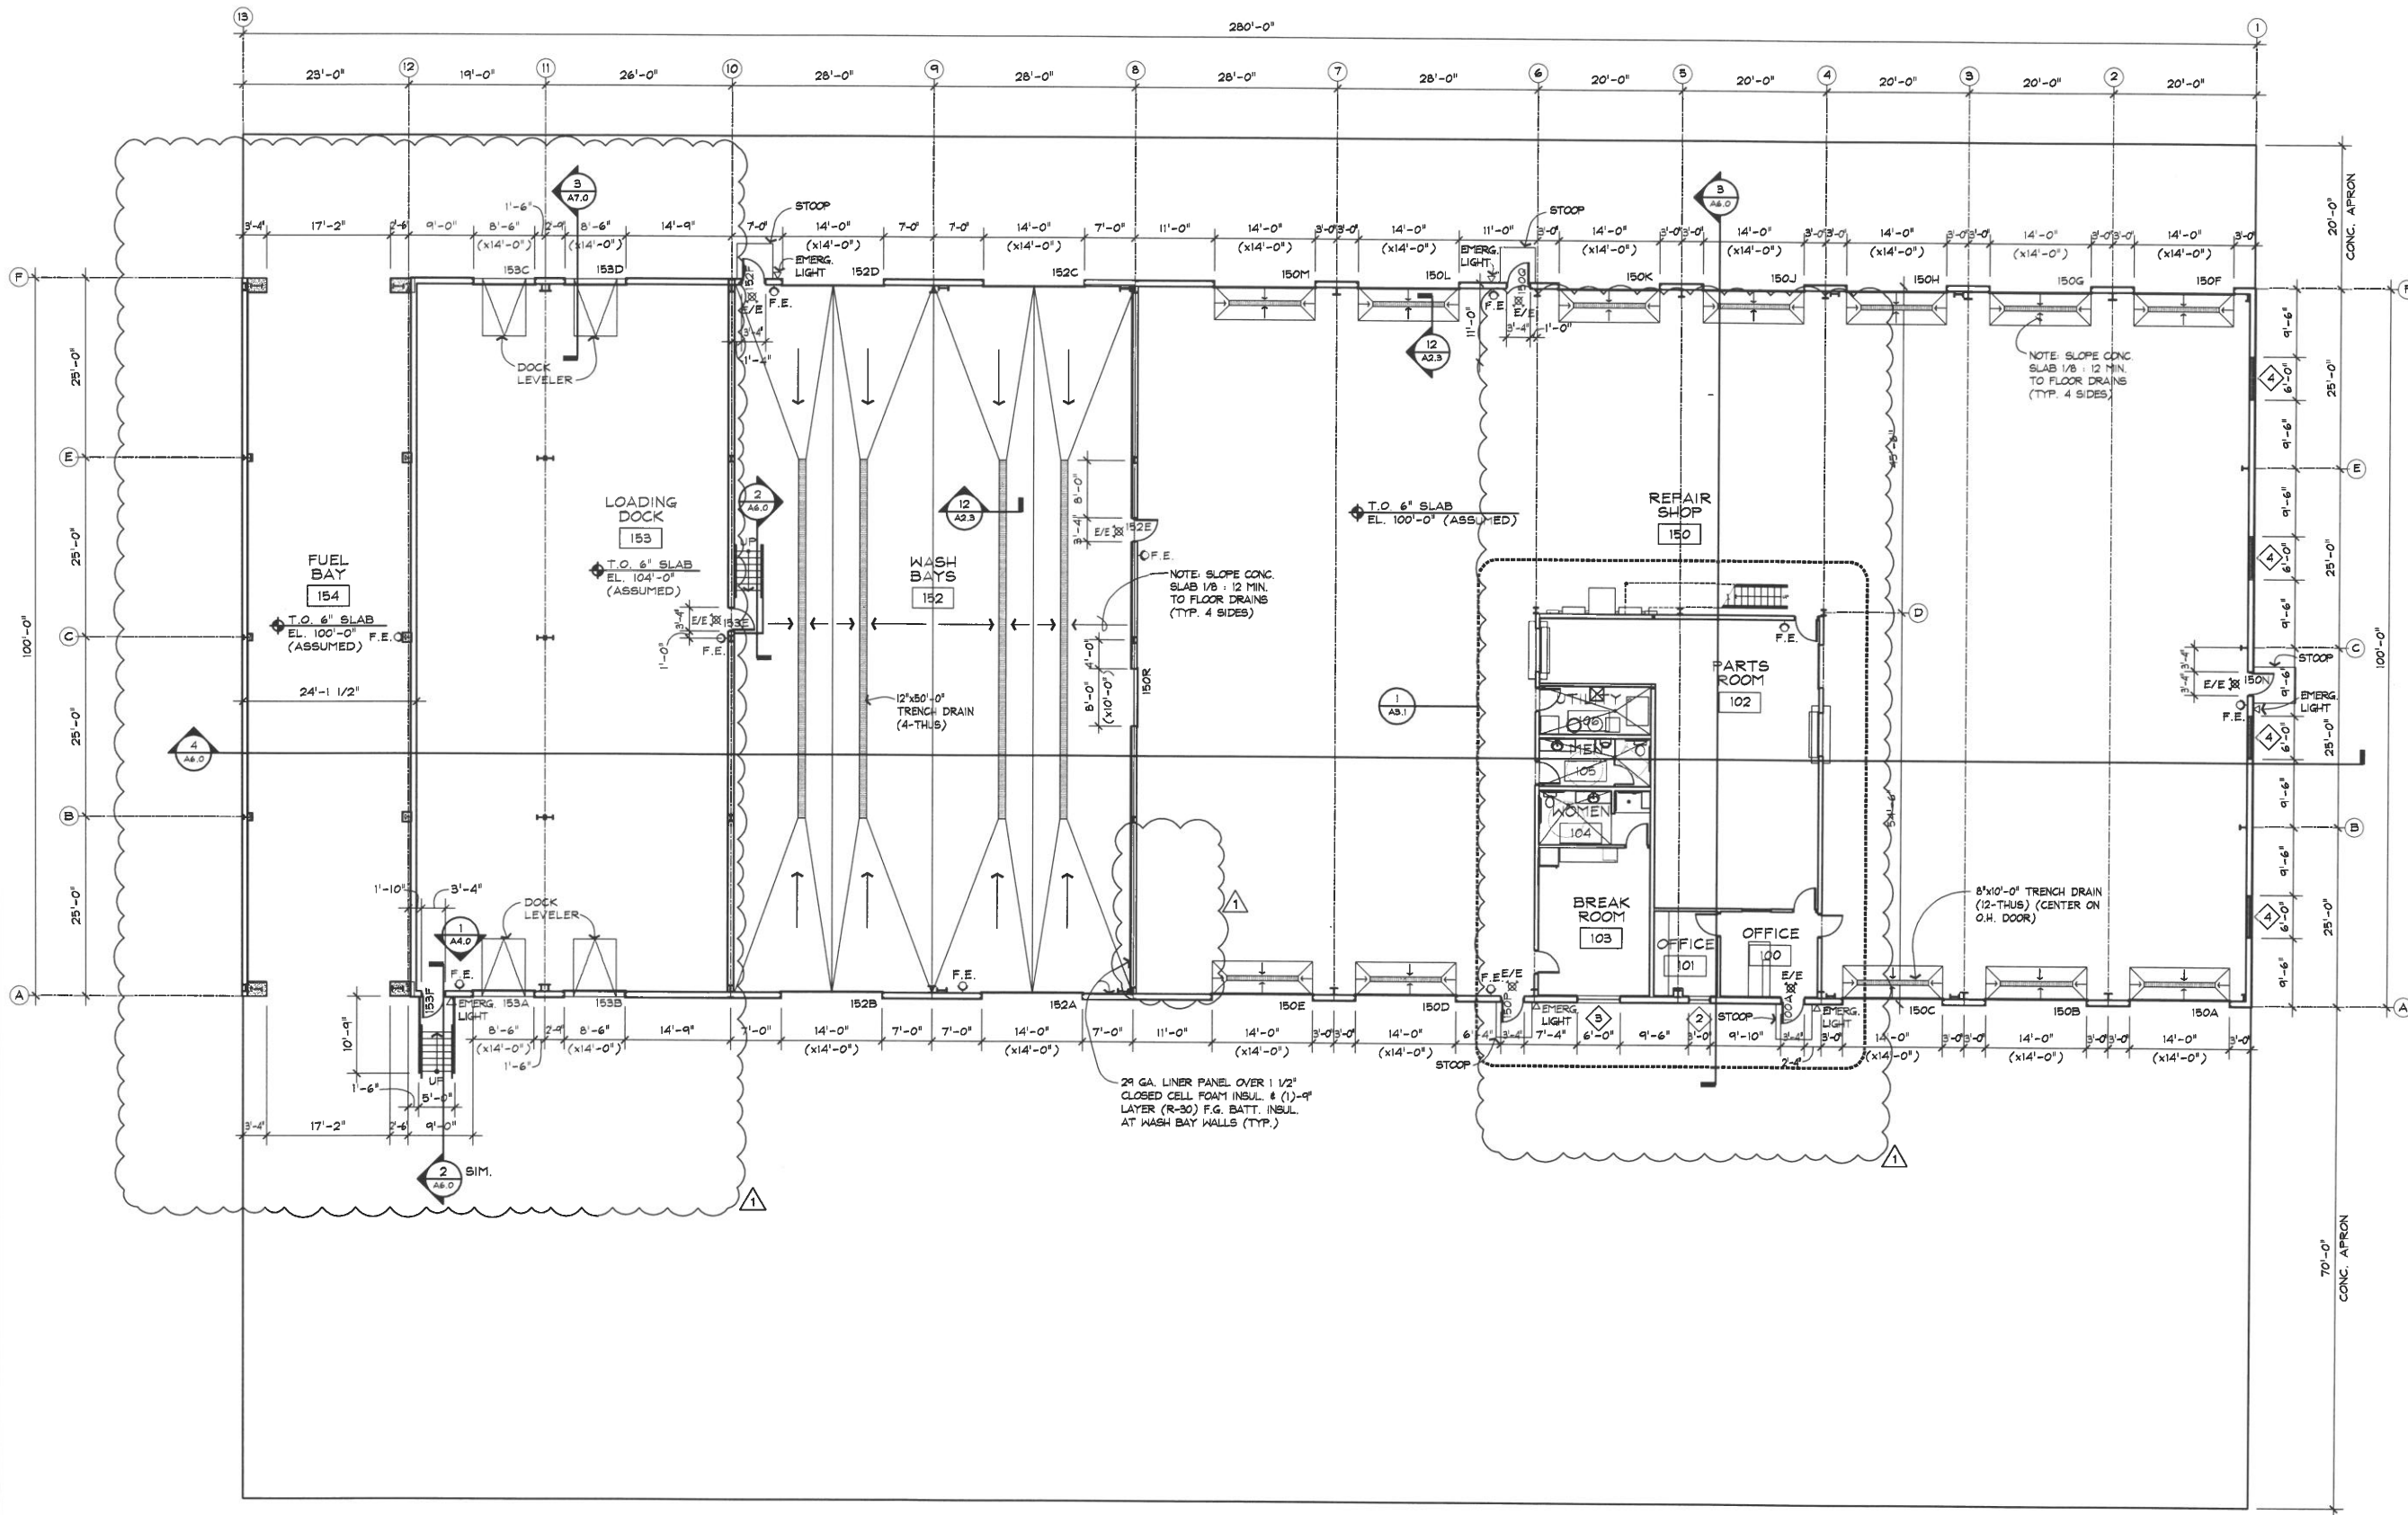

# OVERALL FLOOR PLAN

SCALE: 3/32" = 1'-0"

© All drawings and content copyright DJ Medin Architects, Inc.

|                |       |
|----------------|-------|
| DESIGNED       | DJM   |
| DRAWN          | NES   |
| CHECKED        | DJM   |
| PROJECT        | 21072 |
| REVISIONS      |       |
| 26 AUGUST 2022 |       |

RELEASED FOR PERMIT  
21 MARCH 2022

I hereby certify that this plan, specification or report was prepared by me or under my direct supervision and that I am a duly licensed architect under the laws of the state of Minnesota. (architectural only)

DAVID J. MEDIN

License No. 08995

Date Aug 26, 2022

VERSATILE  
TRANSPORT SHOP  
CLEARWATER, MINNESOTA.

**DJ MEDIN**  
architects, inc.  
203 N.W. First Ave.  
Fairbault, MN 55021  
507/334-2252

OVERALL  
FLOOR PLAN

A3.0