


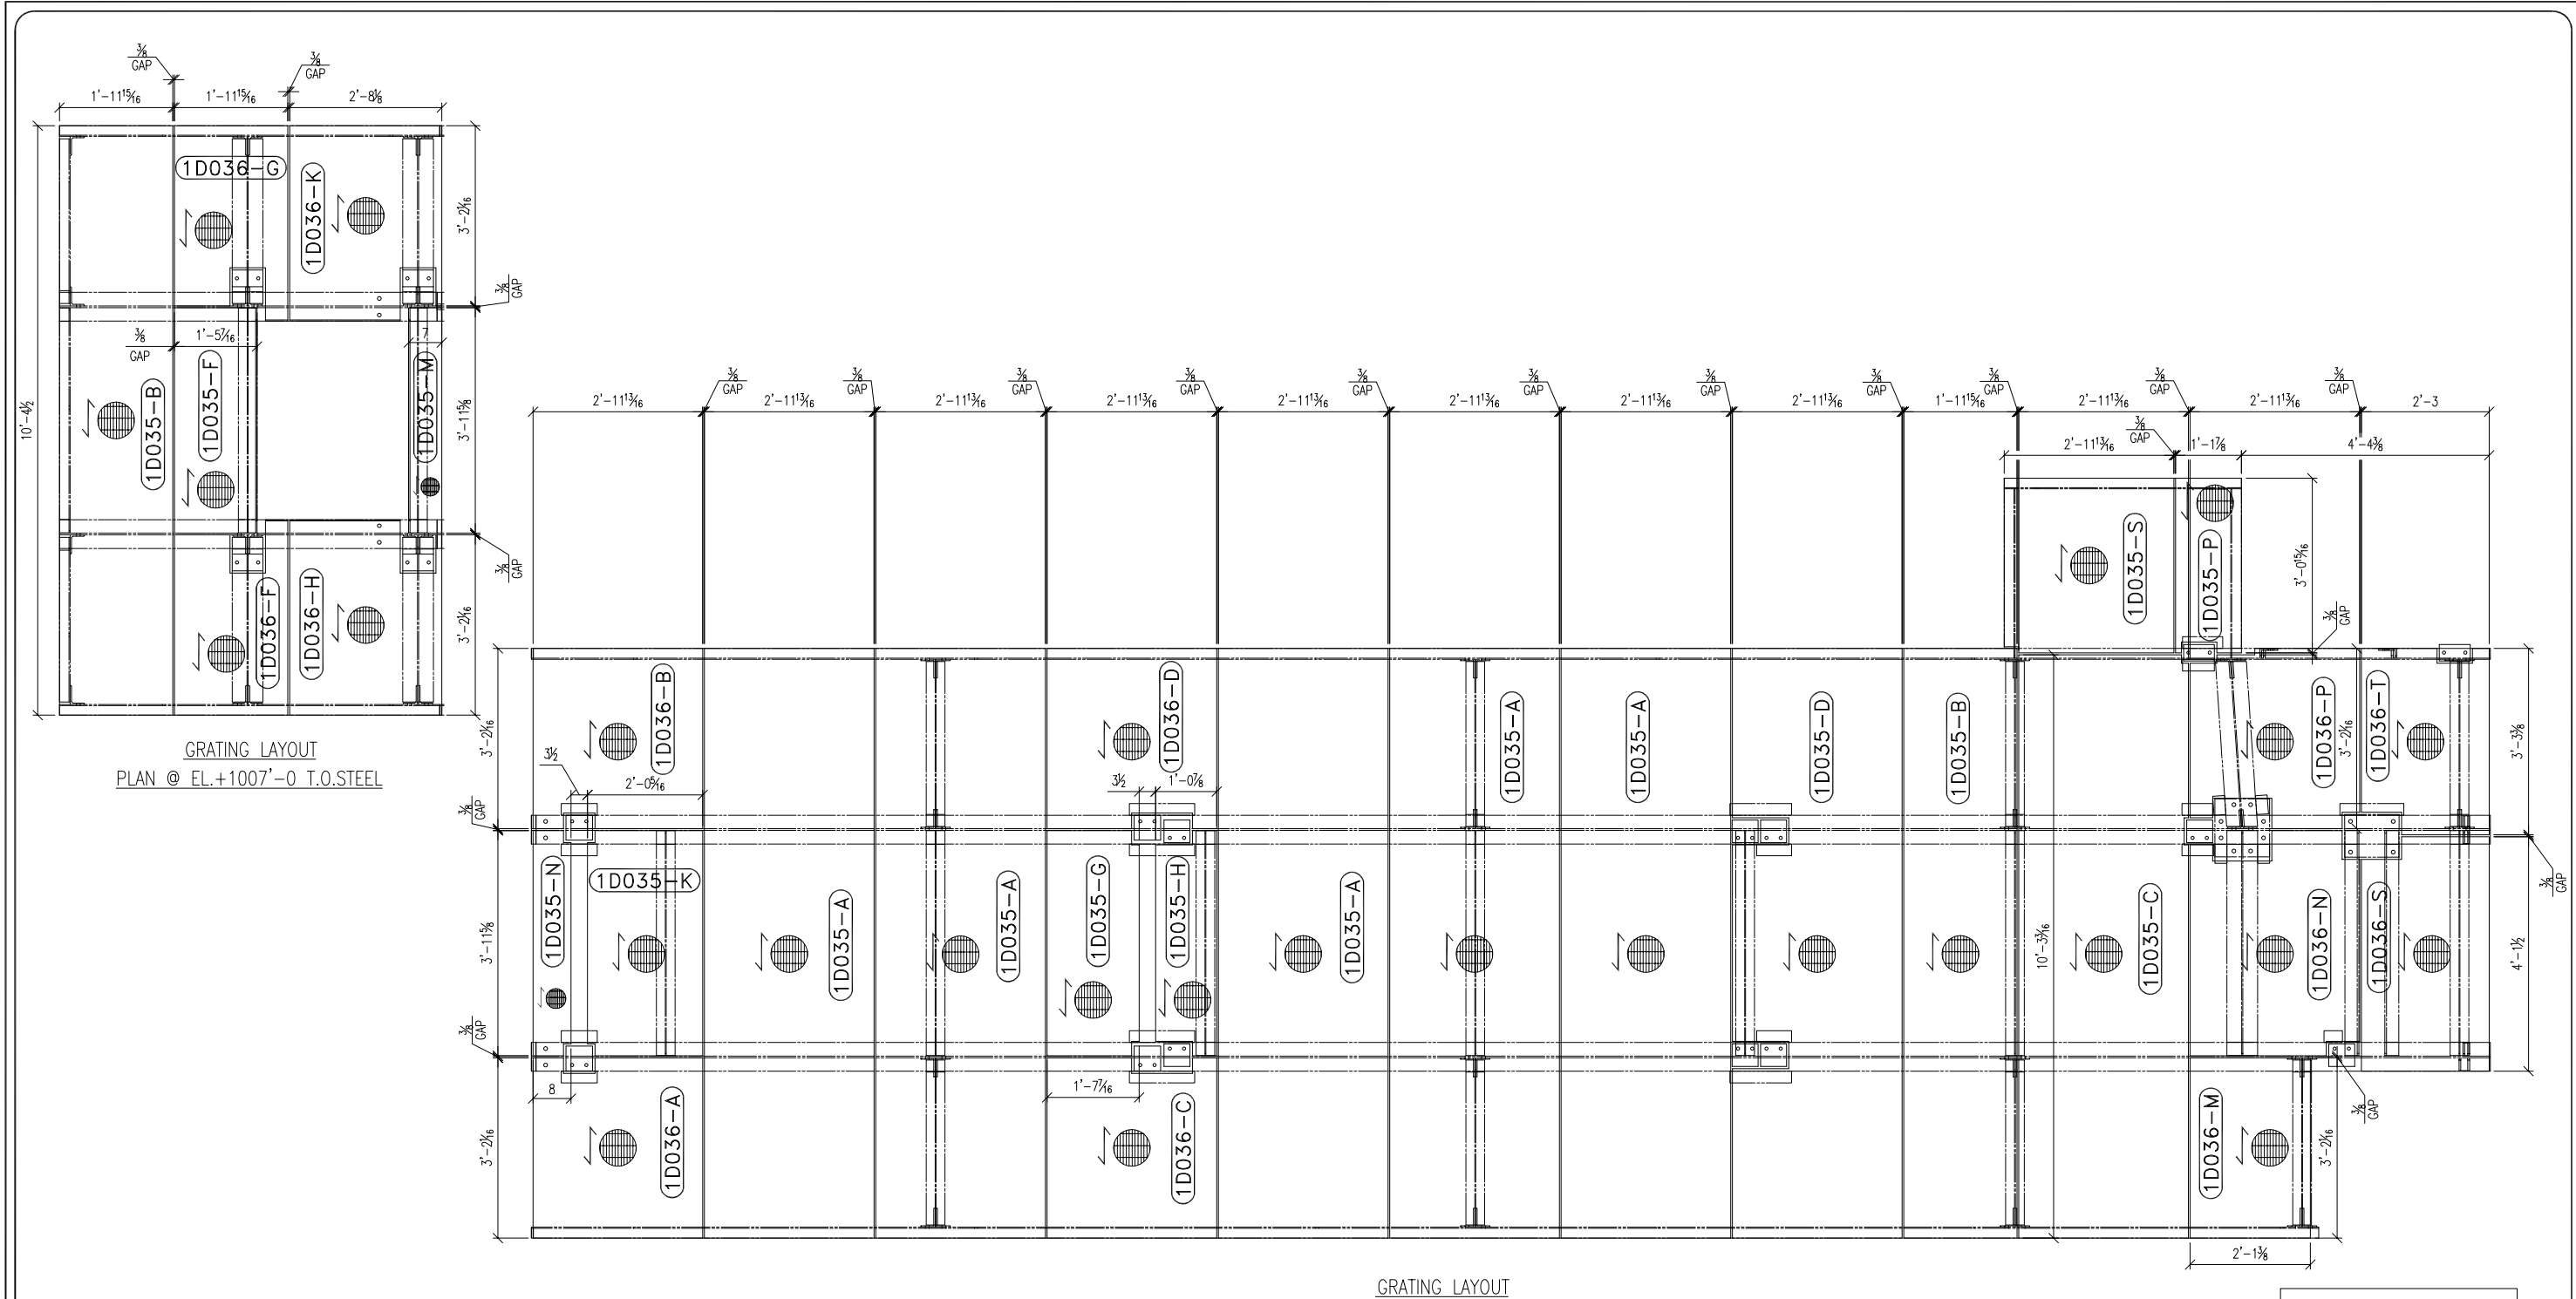

GRATING LAYOUT
PLAN @ EL.+1007'-0 T.O.STEEL

GRATING LAYOUT

DO NOT SCALE DRAWING

- NOTES:
1. REFER TO G.A. DRAWING: 22-6420-157
 2. PAINT: SEE DWG. 22-6420-003 (FOR CLEANING & PAINTING)
 3. ALL HOLES ARE 13/16" UNLESS NOTED
 4. MATERIAL: A36 UNLESS NOTED
 5. WELD ELECTRODES ARE E-70XX LOW HYDROGEN
 6. ALL OUTSIDE EDGES & CUTOUT TO BE Banded
 7. ALL GRATING IS SERRATED, GALVANIZED & POWDER COATED.
 8. REF. ERECTION DRAWING: 22-6420-157E

rev.	description	date	by	chk'd	No.	Dwg No.	Reference Drawings
0	ISSUED FOR CONSTRUCTION	06/15/23	SSI	EKN			
A	ISSUED FOR CUSTOMER APPROVAL	05/13/23	SSI	DRH			

THIS DRAWING IS THE CONFIDENTIAL PROPERTY OF TRANSCONTINENTAL ENGINEERED PRODUCTS, LTD. IT IS NOT TO BE COPIED OR GIVEN TO A THIRD PARTY WITHOUT THE CONSENT OF THE OWNER.			
approved by	SSI	05/16/23	
checked by	DRH	05/15/23	
drawn by	VSN	05/13/23	
designed by			

Engineers Stamp:

client approval

customer:

FirstEnergy

cust no.

project:

HARRISON STATION
UNITS 1, 2, 3 BOILER BOTTOM
ASH SYSTEM CONVERSION

date:

job no.

22.6420

scale:

NONE

dwg. no.

G1000E

rev.

0



S100/650 SICON CONVEYOR
DETAIL OF GRATING LAYOUT