

FAB
MEDIUM & LOW VOLTAGE
TURBINE GENERATOR
REPLACEMENT

1900 SW 4TH AVE
Portland, Oregon, 97201

	Issue	Date	Description

kpff 11


1 SW Fifth Ave., Suite 2600
Portland, OR 97204
O: 503.227.3251
F: 503.227.7980
www.kpff.com
10021900368 R20



PARTIAL FRAMING PLAN

SCALE: 1/4" = 1'-0" DATE: 07-01-2025

S202

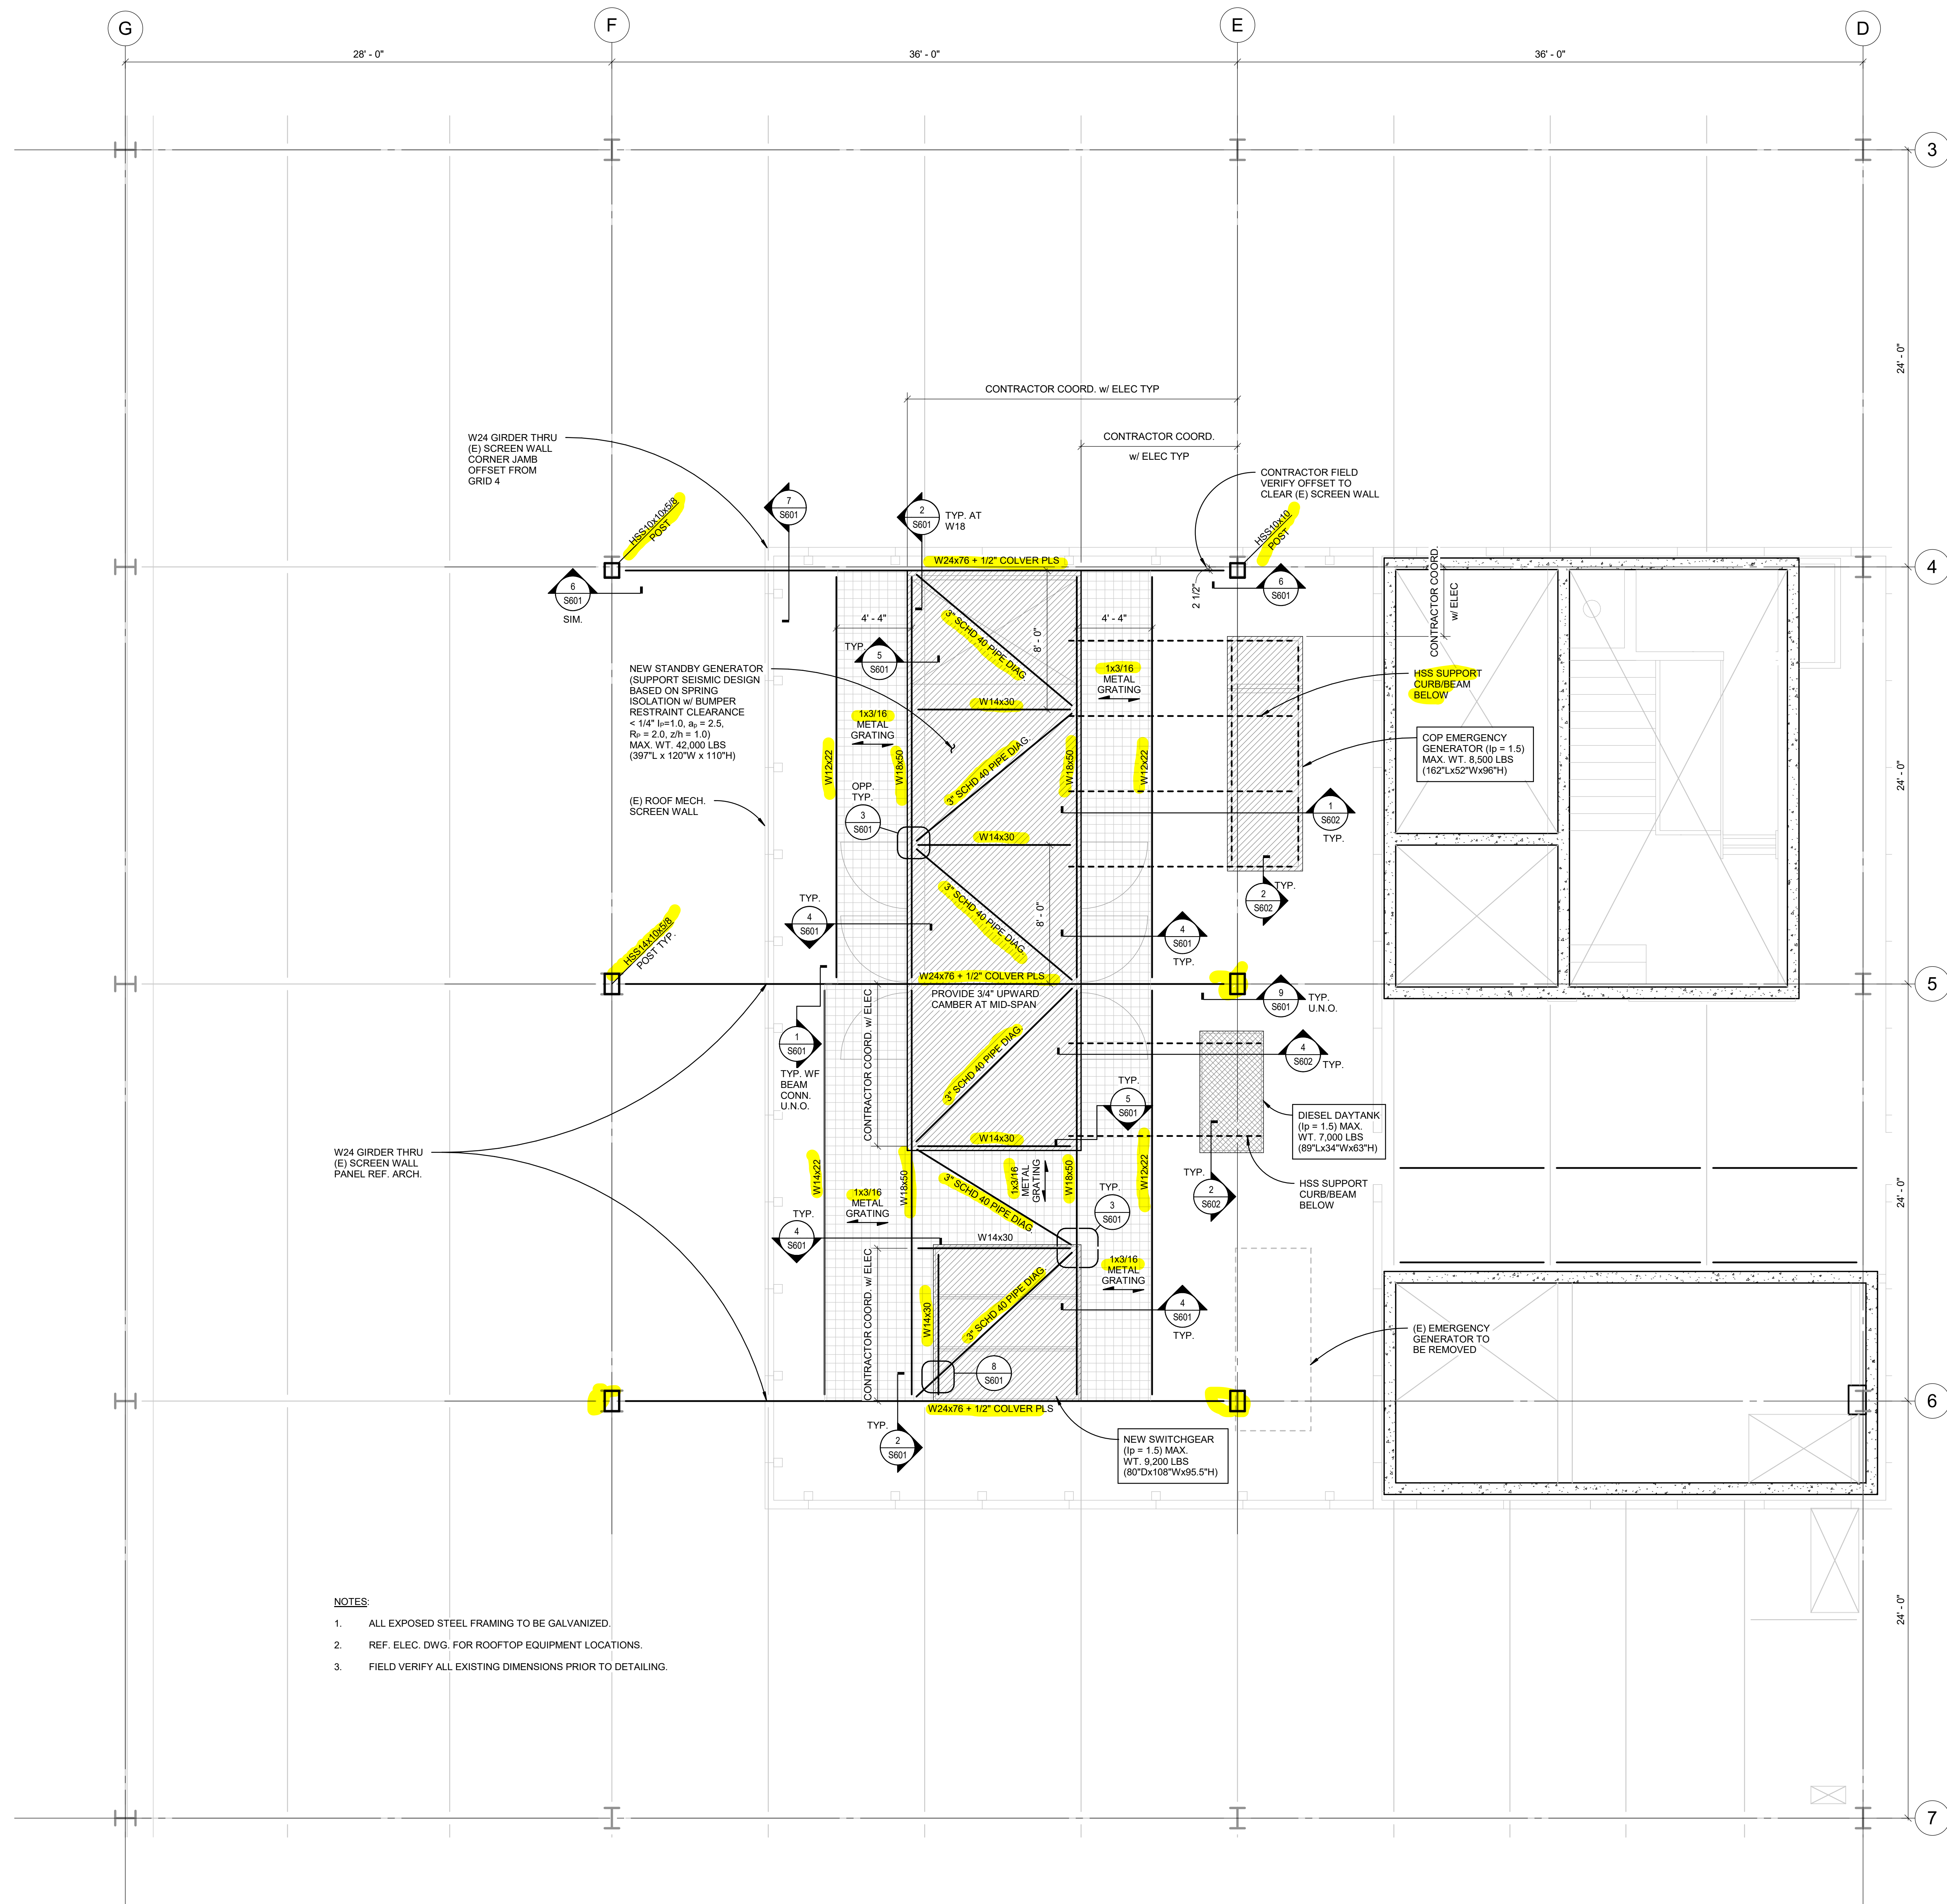

1 PARTIAL FRAMING PLAN - EQUIPMENT SUPPORT PLATFORM
1/4" = 1'-0"

100% DESIGN 07/01/2025