




1 ROOM 55 - GRATING PLAN

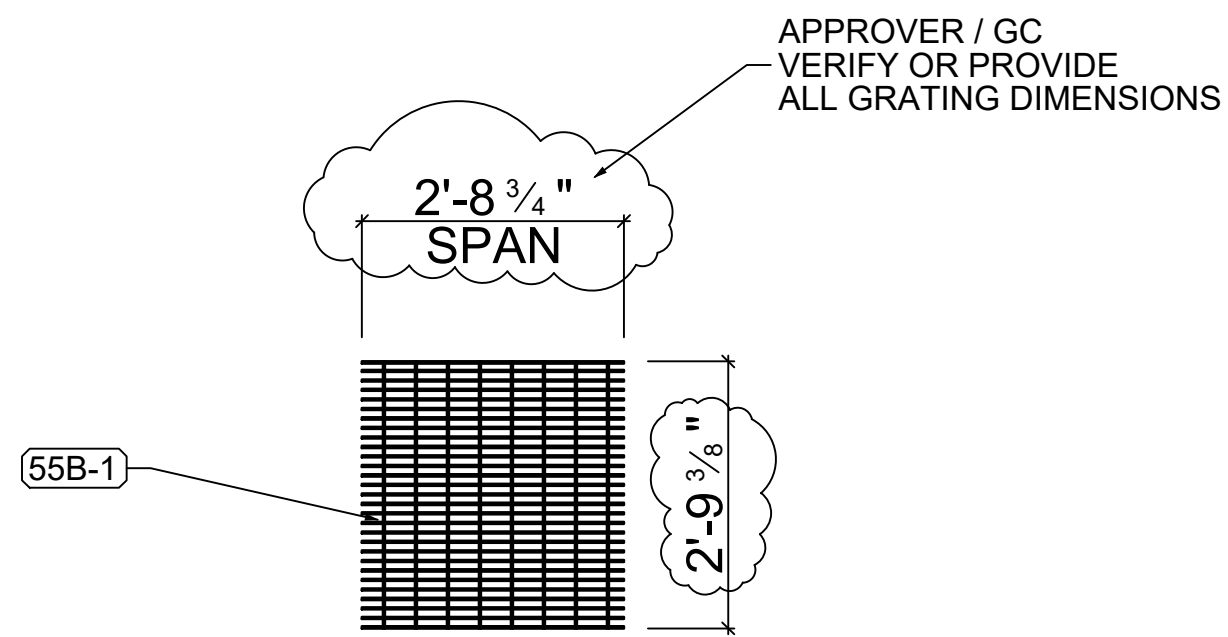


2 ROOM 55B - GRATING PLAN

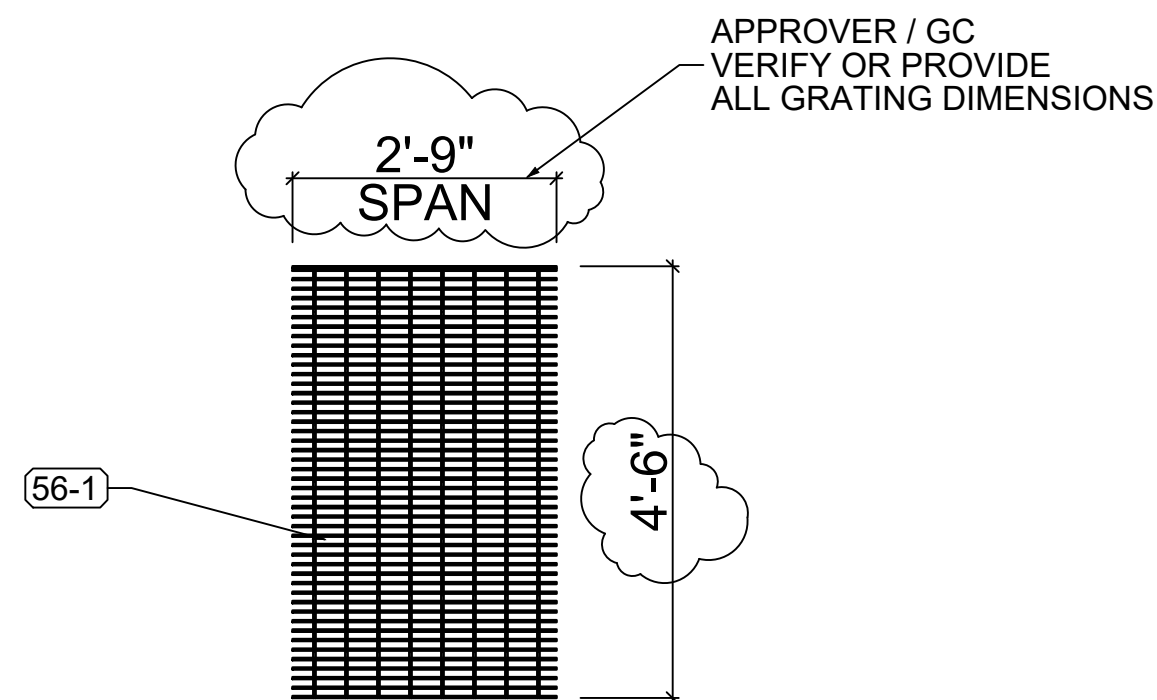


3 ROOM 56 - GRATING PLAN

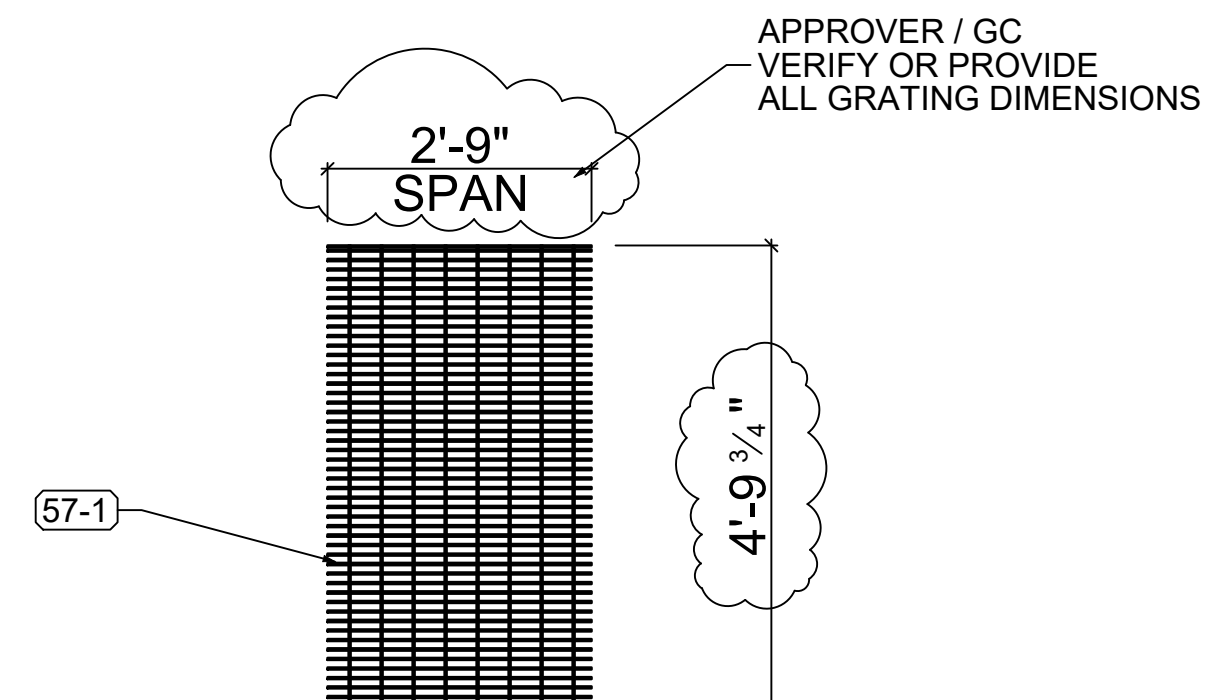

4 ROOM 57 - GRATING PLAN

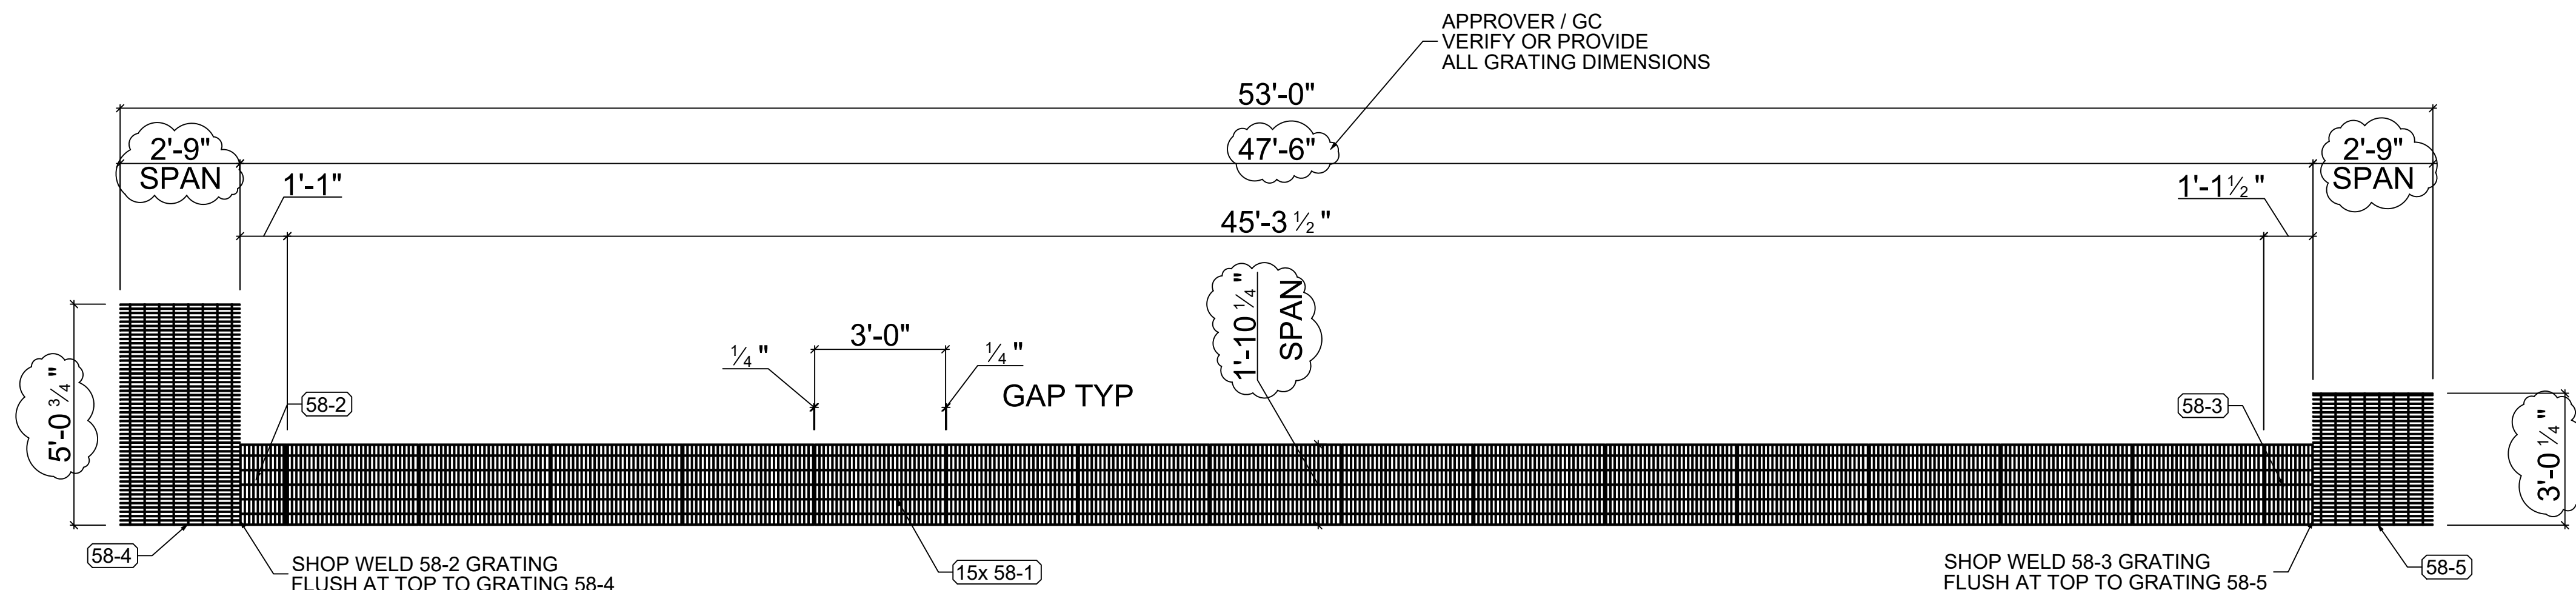

5 ROOM 58 - GRATING PLAN

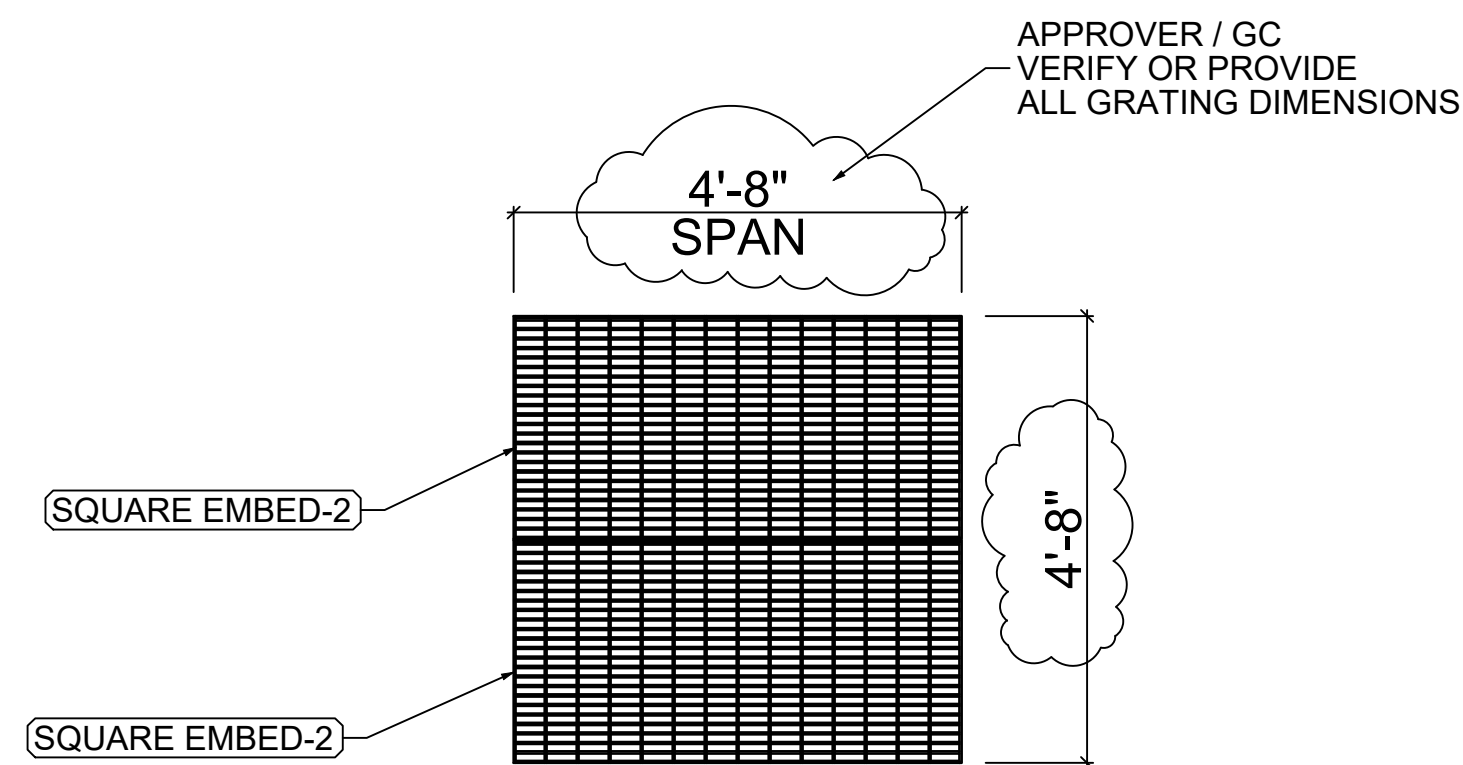

6 SQUARE EMBED - GRATING PLAN

APPROVAL SET  
ADDRESS ALL CLOUDED QUESTIONS AND RETURN TO  
NOBLE-X WITHIN 2 WEEKS OF RECEIPT.  
IF CLOUDED QUESTIONS ARE NOT ANSWERED ON RETURNS,  
NOBLE-X WILL FABRICATE AS DRAWN IN APPROVAL.

A	3/21/2023	RDC	ISSUED FOR APPROVAL
REV.	Date	BY	Description
Building UHG-DATA CENTER			
Location ELK RIVER MN			
Client: RED CEDAR			
Project UHG - GRATINGS			
Model DWG ...tes and embeds-elk river mn			Date :
Status: Not Set		Comment:	
Order	Date	Name	<div>NOBLE-X</div> <div>455 GRIFFIN BLVD.</div> <div>AMERY, WI 54001</div> <div>715-268-2681</div>
Checker		RED CEDAR	
Detailer	3/21/2023	AS	
		RDC	
Coating			
ALL HOLES 13/16Ø U/N/O ALL SLOTS 13/16Øx1 U/N/O			
ALL RADIUS 1/2Ø U/N/O			Project No. 1381
			Drawing Num. SE-1
A			

This drawing may not be copied, reproduced, or disclosed to third parties - This drawing is the Property of Noble-X