




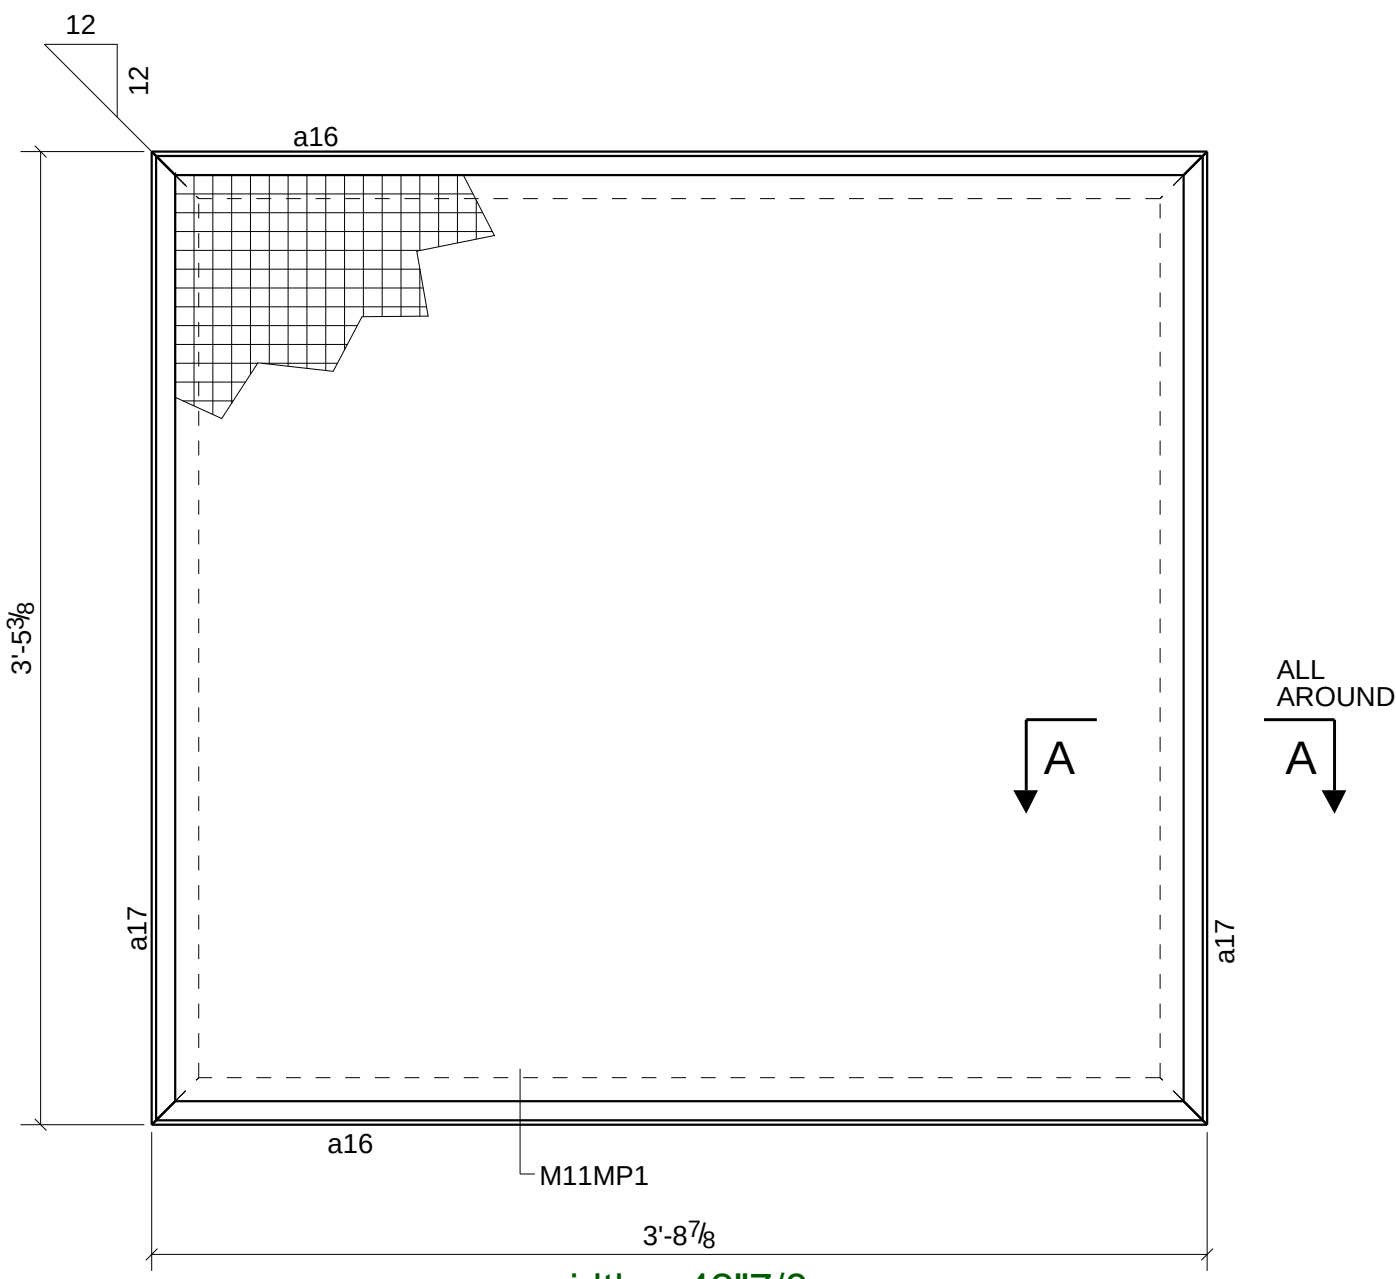


2 ~ PERFORATED METAL PANEL ~ M11MP1

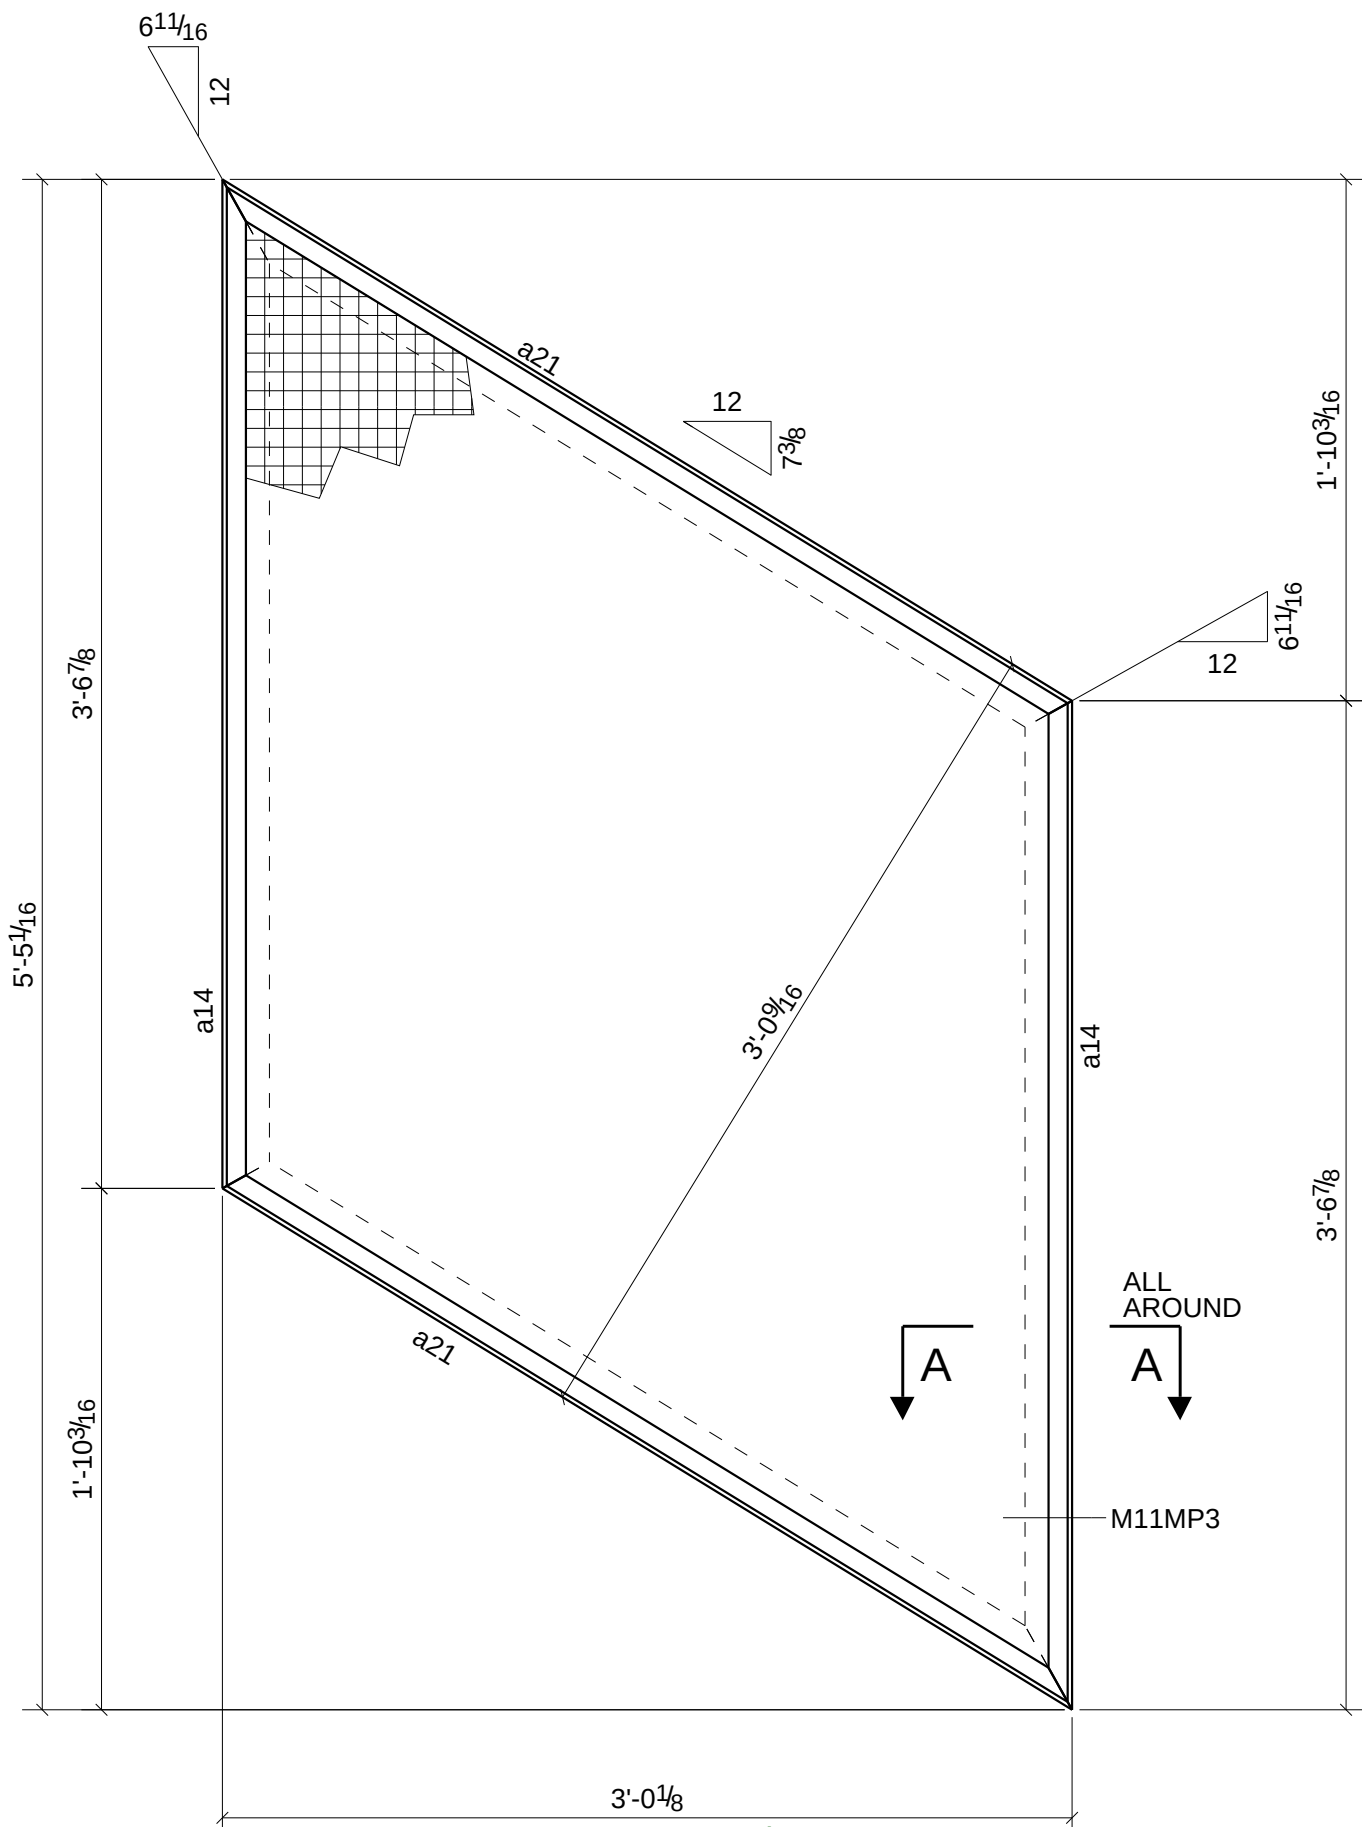


8 ~ PERFORATED METAL PANEL ~ M11MP3

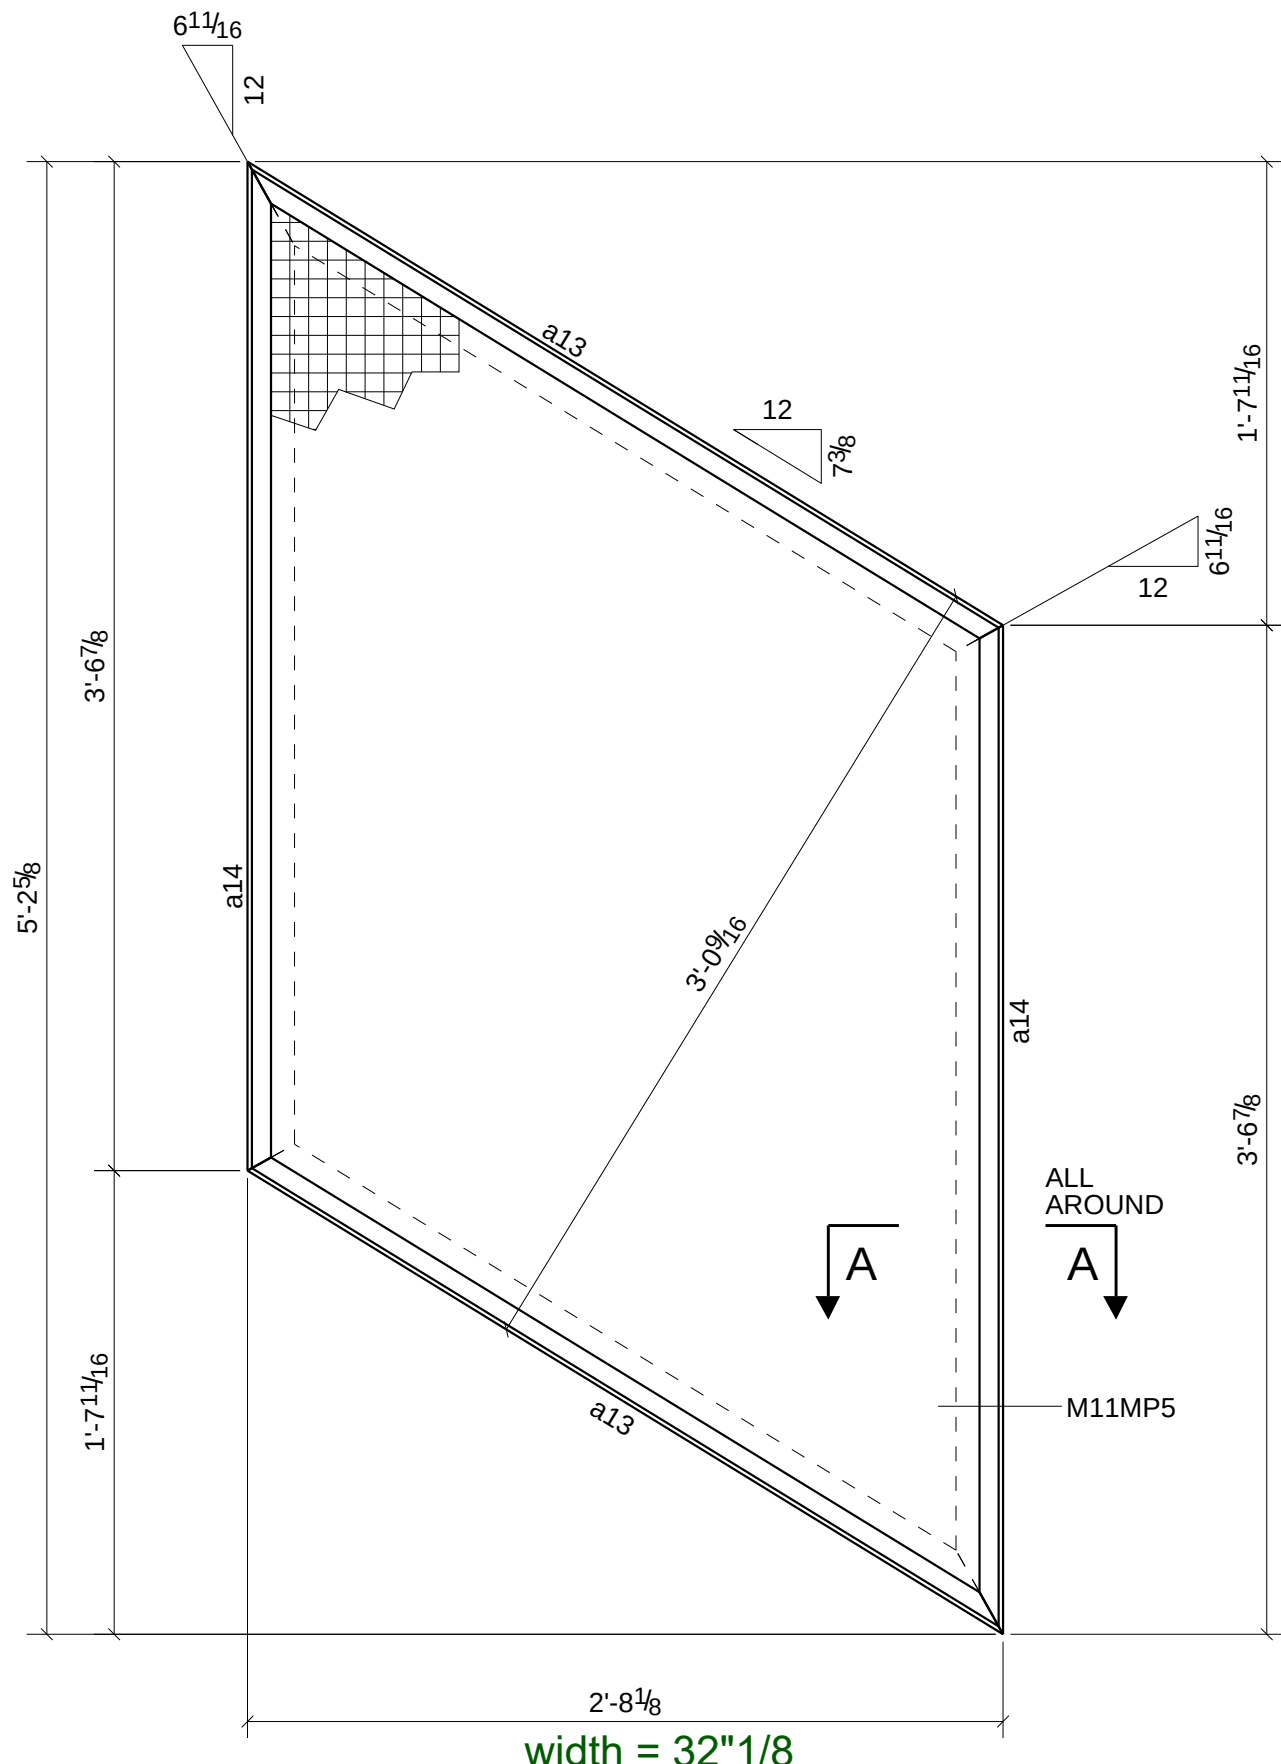


4 ~ PERFORATED METAL PANEL ~ M11MP5

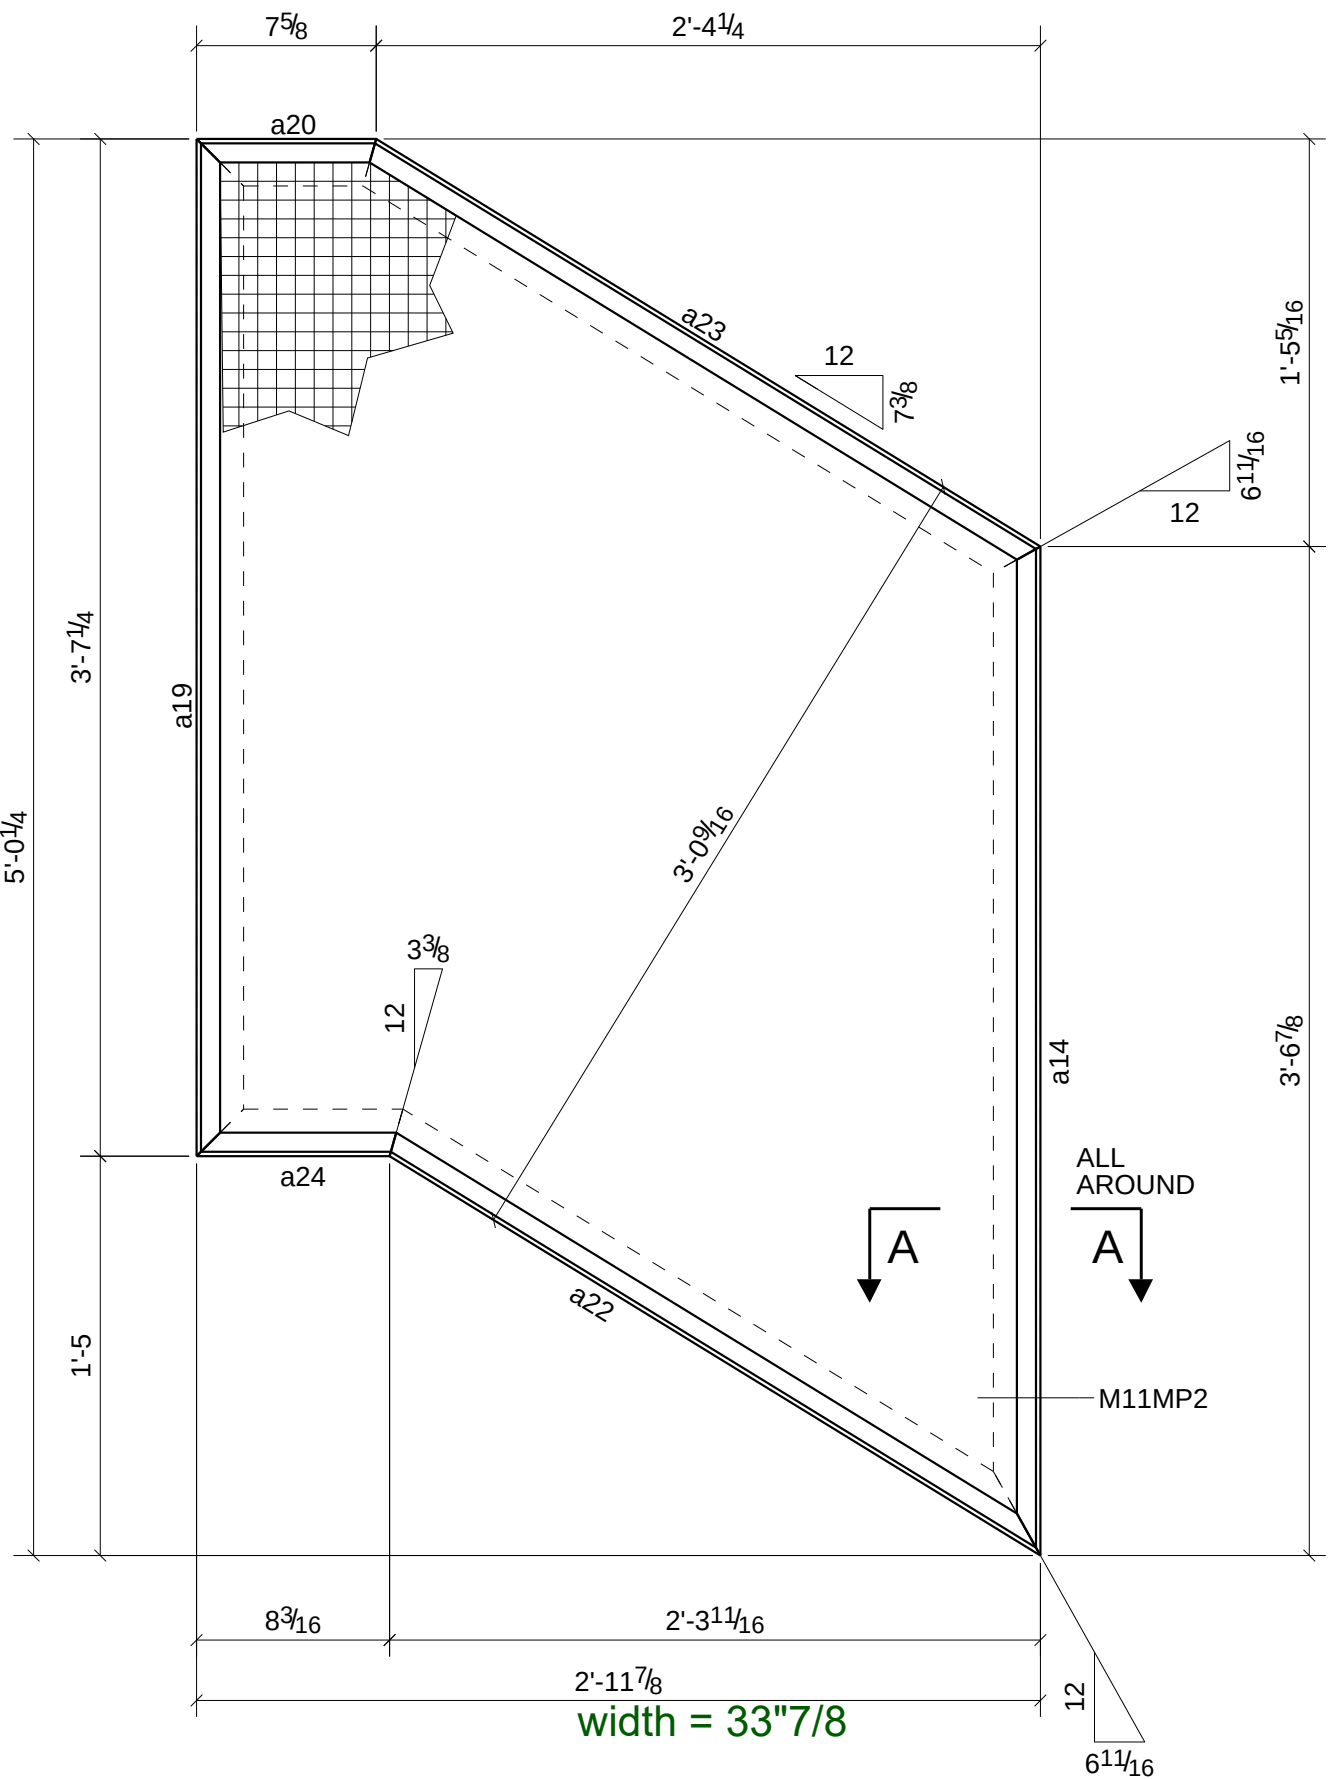


2 ~ PERFORATED METAL PANEL ~ M11MP2

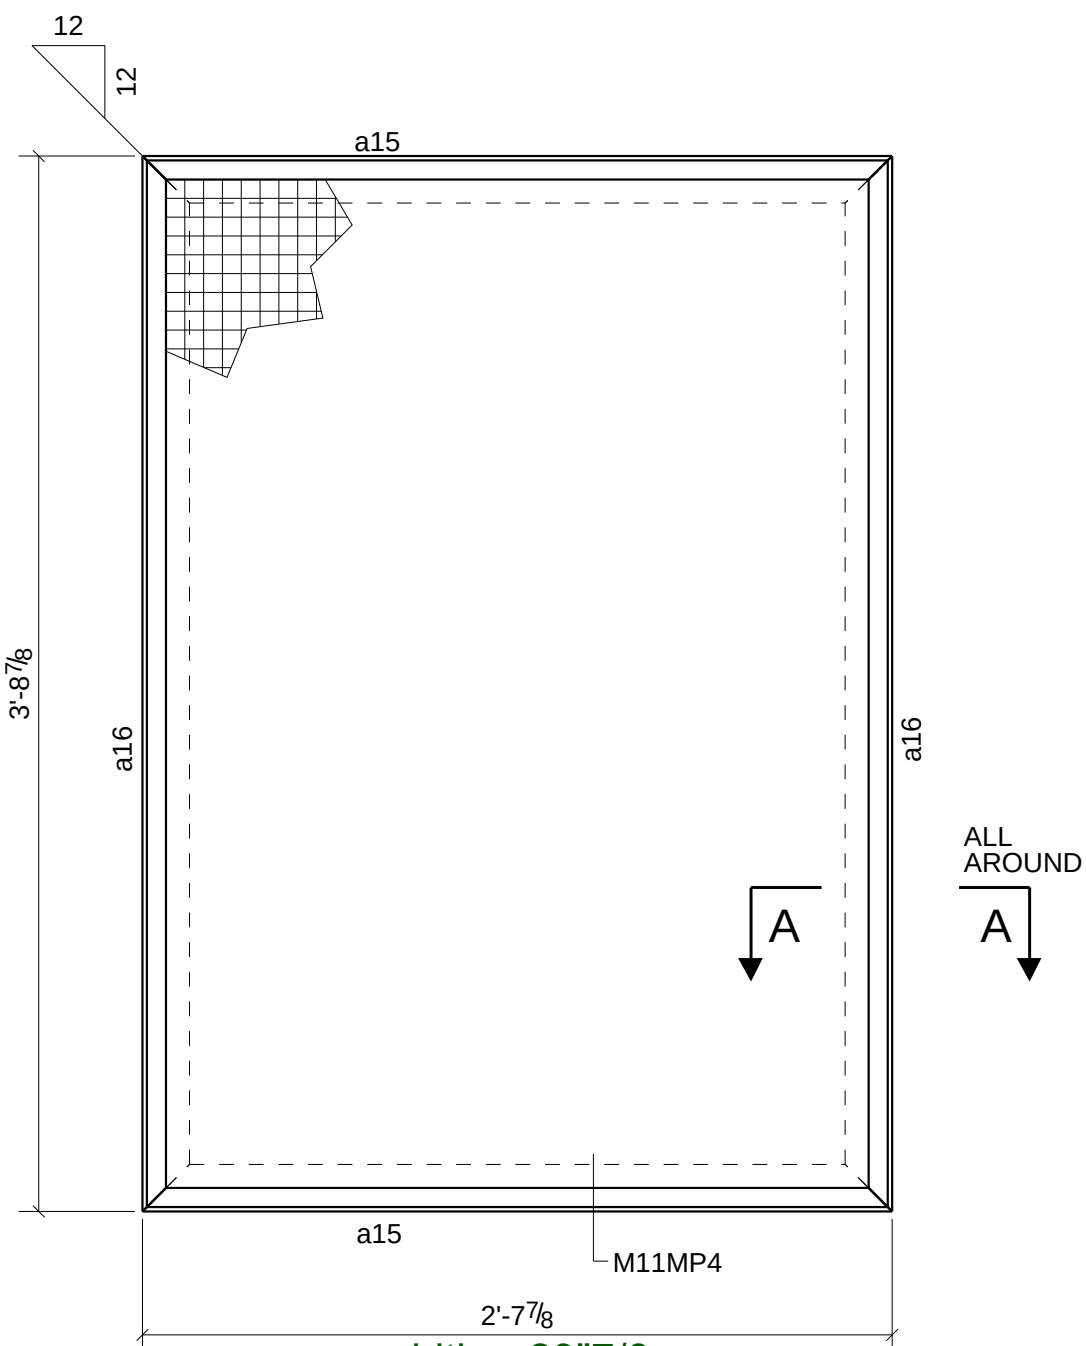

2 ~ PERFORATED METAL PANEL ~ M11MP4

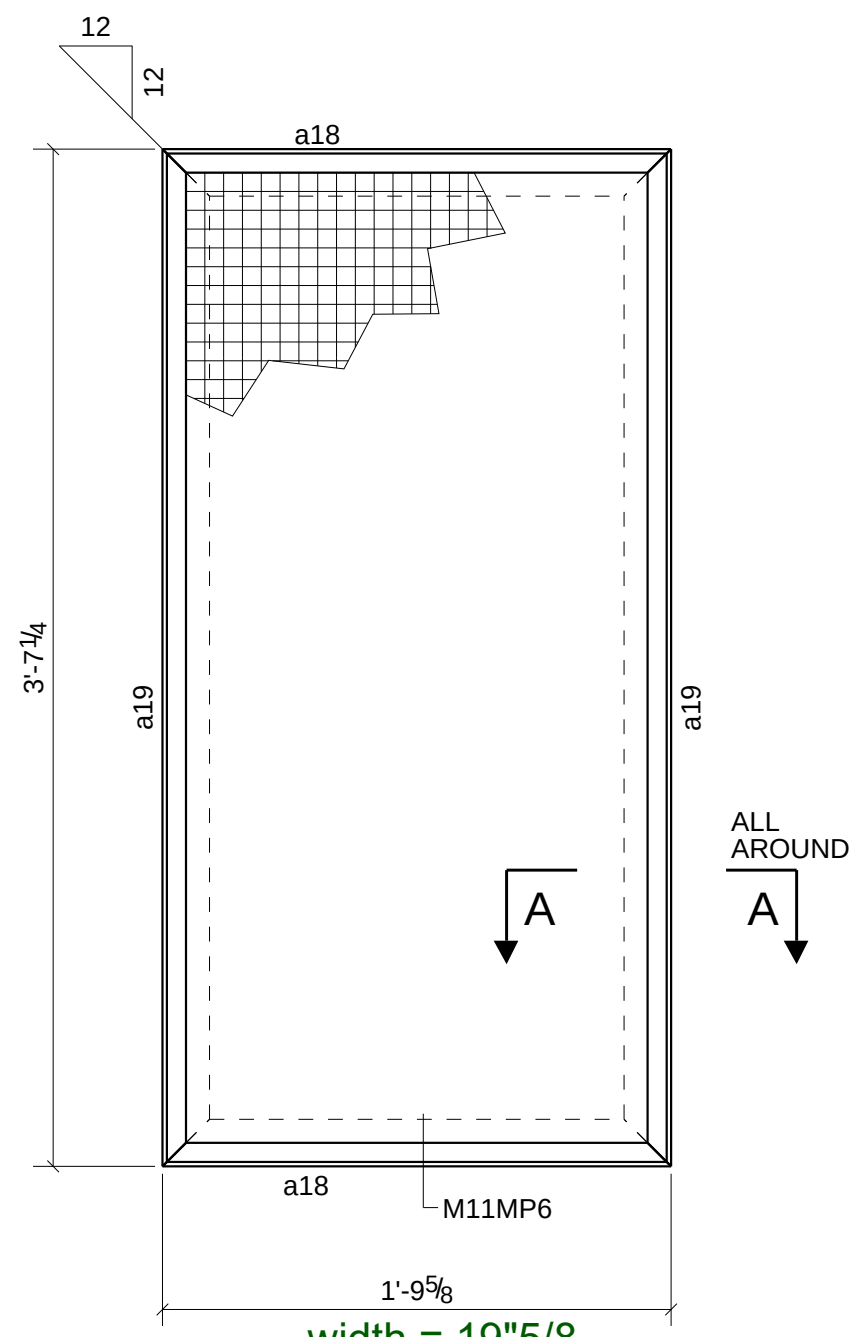

2 ~ PERFORATED METAL PANEL ~ M11MP6

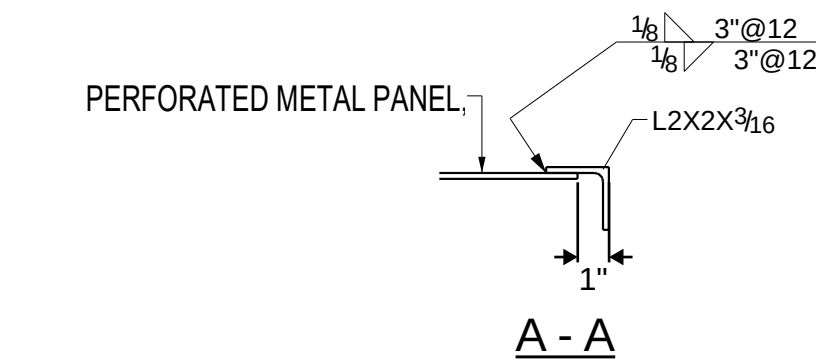

BILL OF MATERIAL																
SHIPPING LIST		REQ. MARK	HL	PCS. REQ'D	SHAPE	LENGTH	PIECE MARK	REMARKS	SEQUENCE							
NO. PCS.	MARK								1	2	3	4	5	6	7	8
2	M11MP1			2	PL3/16"X39 3/8"	A36	3'-6 7/8"			0	2	0	0	0	0	
					A36	L2X2X3/16	3'-8 7/8"	a16								
				4	L2X2X3/16	A36	3'-5 3/8"	a17								
2	M11MP2			2	PL3/16"X33 7/8"	A36	4'-9 7/16"			0	2	0	0	0	0	
				2	L2X2X3/16	A36	3'-6 7/8"	a14								
				2	L2X2X3/16	A36	3'-7 1/4"	a19								
				2	L2X2X3/16	A36	0'-0'-7 5/8"	a20								
				2	L2X2X3/16	A36	2'-9"	a22								
				2	L2X2X3/16	A36	2'-9 1/8"	a23								
				2	L2X2X3/16	A36	0'-0'-8 3/4"	a24								
8	M11MP3			8	PL3/16"X34 1/8"	A36	5'-1 1/2"			0	8	0	0	0	0	
				16	L2X2X3/16	A36	3'-6 7/8"	a14								
				16	L2X2X3/16	A36	3'-6 3/8"	a21								
2	M11MP4			2	PL3/16"X29 7/8"	A36	3'-6 7/8"			0	2	0	0	0	0	
				4	L2X2X3/16	A36	2'-7 7/8"	a15								
				4	L2X2X3/16	A36	3'-8 7/8"	a16								
4	M11MP5			4	PL3/16"X30 1/8"	A36	4'-11 1/16"			0	4	0	0	0	0	
				8	L2X2X3/16	A36	3'-11 1/16"	a13								
				8	L2X2X3/16	A36	3'-6 7/8"	a14								
2	M11MP6			2	PL3/16"X19 5/8"	A36	3'-5 1/4"			0	2	0	0	0	0	
				4	L2X2X3/16	A36	1'-9 5/8"	a18								
				4	L2X2X3/16	A36	3'-7 1/4"	a19								

PERFORATED METAL PANEL, BASIS OF DESIGN: MCNICHOLS
PERFORATED METAL, ROUND, CARBON STEEL, HRPO, 14 GAUGE,
3/16" ROUND ON 3/8" STAGGERED CENTERS, 23% OPEN AREA,
PAINTED TO MATCH WP1C. ITEM 1631381448 - 48" X 96"



0	07/27/2021	FOR FABRICATION	
REV	DATE	DESCRIPTION	BY

REF. DWGS: ME1, ME2 & ME3			
HOLES: 13/16"Ø U.N.		BOLTS: 3/4"Ø U.N.O.	
FINISH: SSPC-SP3(POWER TOOL CLEANING)		SOUTHERN NEW JERSEY STEEL 2591 North East Boulevard, Vineland, NJ 08360 Phone: 856-696-1612 Email: m.turman@snjs.org	
PAINT: O/C Sheboygan Gray Primer 71-3145A			
SHOP WELD: E70xx		FIELD WELD: E70xx	
DRAWN BY: HM		DATE: 07/15/2021	
CHECK BY: SOG		DATE: 07/15/2021	
DESCRIPTION:		PROJECT: MAIN LINE HEALTH-BRYN MAWR HOSPITAL-BEHAVIORAL HEALT	
E01- MESH PANEL DETAIL		ADDRESS: 130 S BRYN MAWR AVE., BRYN MAWR, PA19010	
		ARCHITECT: CallisonRTKL PENNSYLVANIA CORP	
		CONTRACTOR: HSC	
		JOB NO.	DWG. NO.
		20-120-S	M11
			REV.
			0