



BILL OF MATERIAL					
MARK	QTY	DESCRIPTION	LENGTH	WEIGHT	REMARKS
38GR1	2	GRATING			SQ-2
38GR1	2	GRTG1"X11"1/8	3'-10 15/16"	53	GRTS_1
p44	2	FB3/16X1"	0'-3 1/2"	0	A36
p73	2	FB3/16X1"	0'-3"	0	A36
p101	2	FB3/16X1"	1'-0 3/8"	1	A36
p107	2	FB3/16X1"	0'-9 3/8"	1	A36
x39	2	FB3/16X2"1/2	3'-7 7/16"	11	A36
38GR2	2	GRATING			SQ-2
38GR2	2	GRTG1"X33"7/16	3'-10 15/16"	161	GRTS_1
p75	4	FB3/16X1"	2'-9 7/16"	7	A36
38TR1	31	GRATING_TREAD			SQ-2
38TR1	31	GRTG1"X11"1/8	3'-7 5/8"	773	GRTS_1
x38	31	FB3/16X2"1/2	3'-7 5/8"	166	A36
x42	62	FB3/16X2"1/2	1'-0 3/8"	102	A36
TOTAL WEIGHT THIS DRAWING				1277	

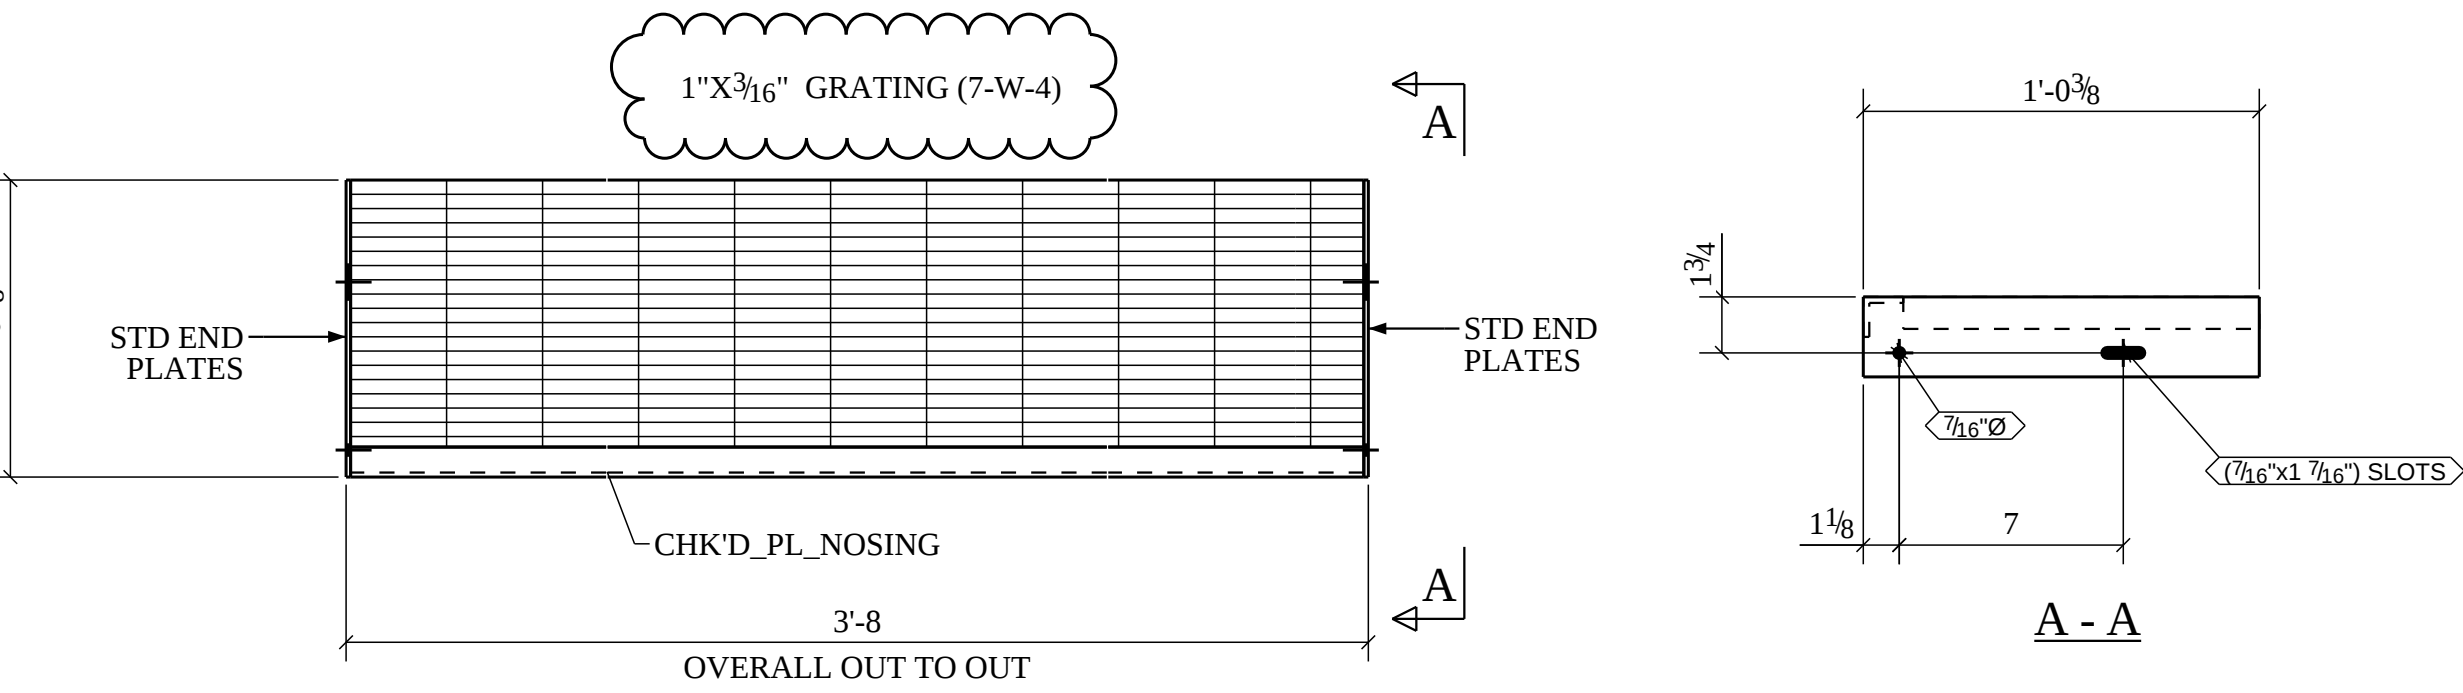


SHOP NOTE:
THIS GRATING IS THE NARROW SPACING. THIS IS NOT THE TYPICAL 19-W-4 GRATING

31 ~ GRATING TREAD ~ 38TR1

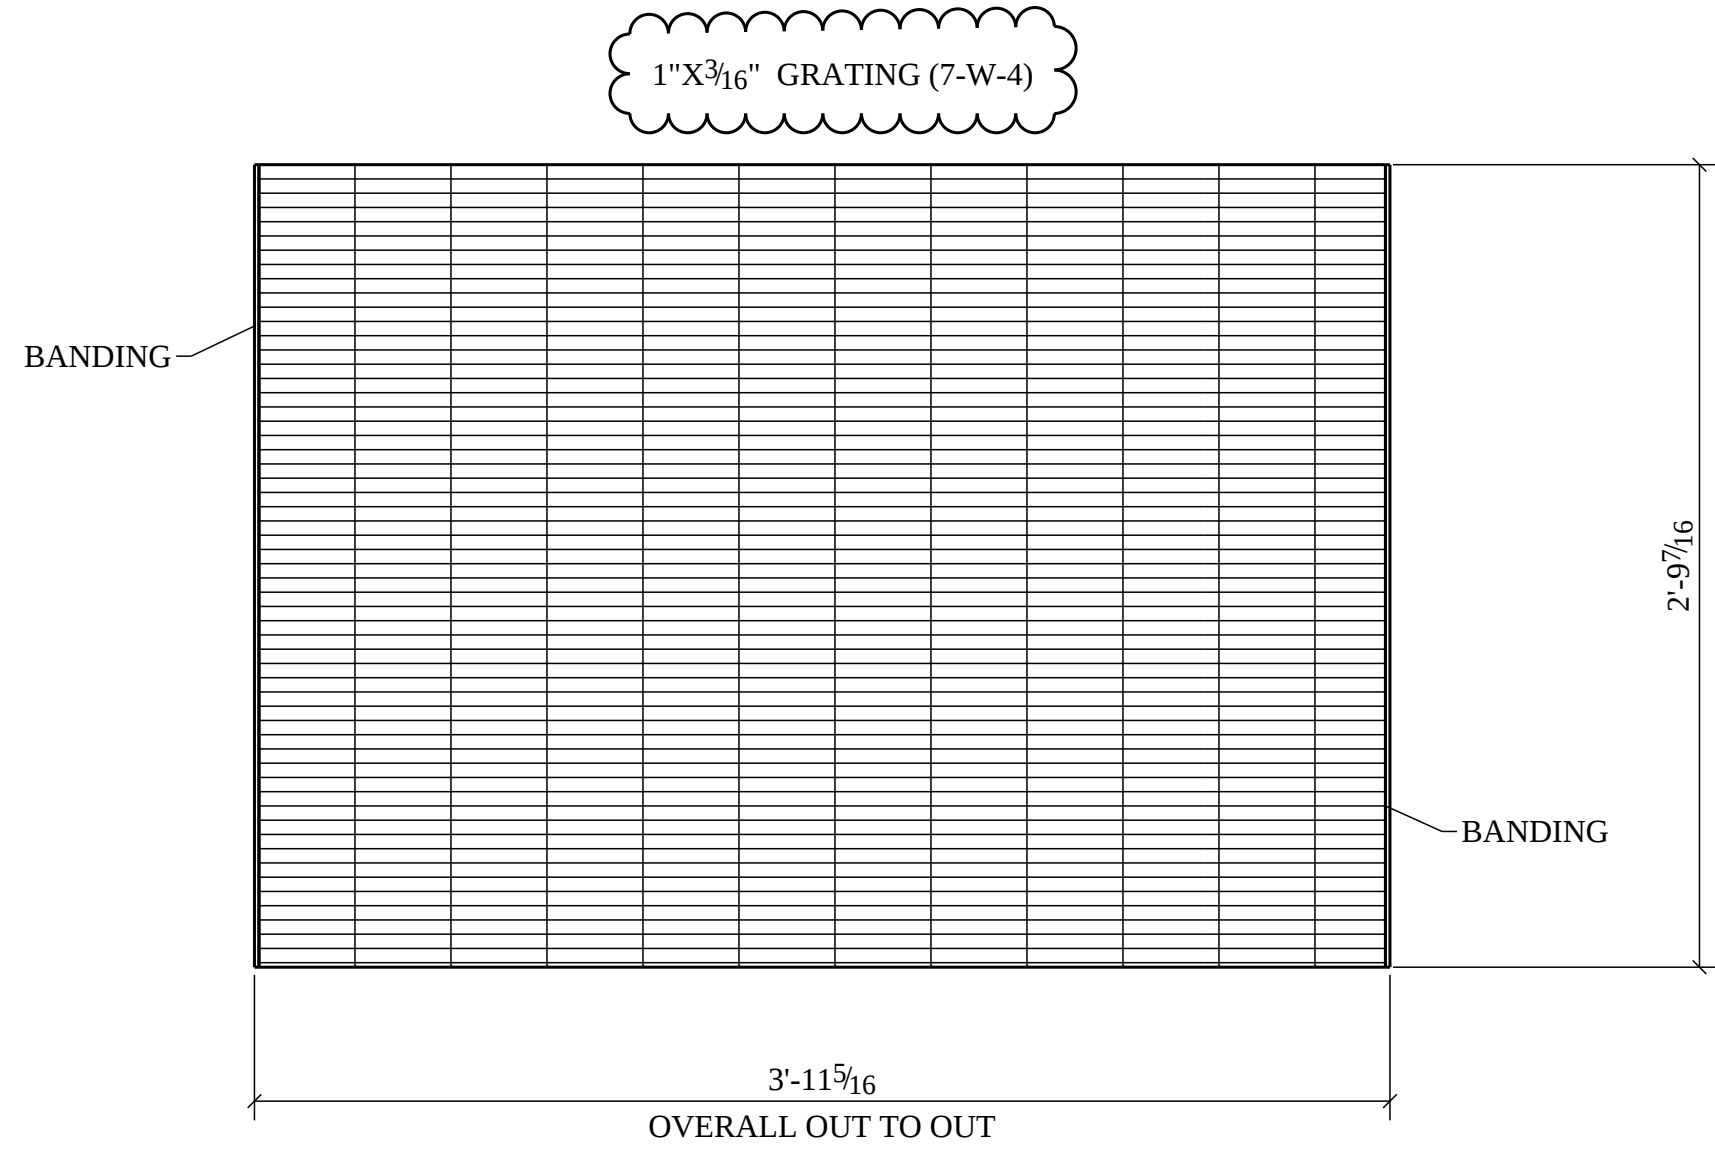

2 ~ GRATING ~ 38GR2

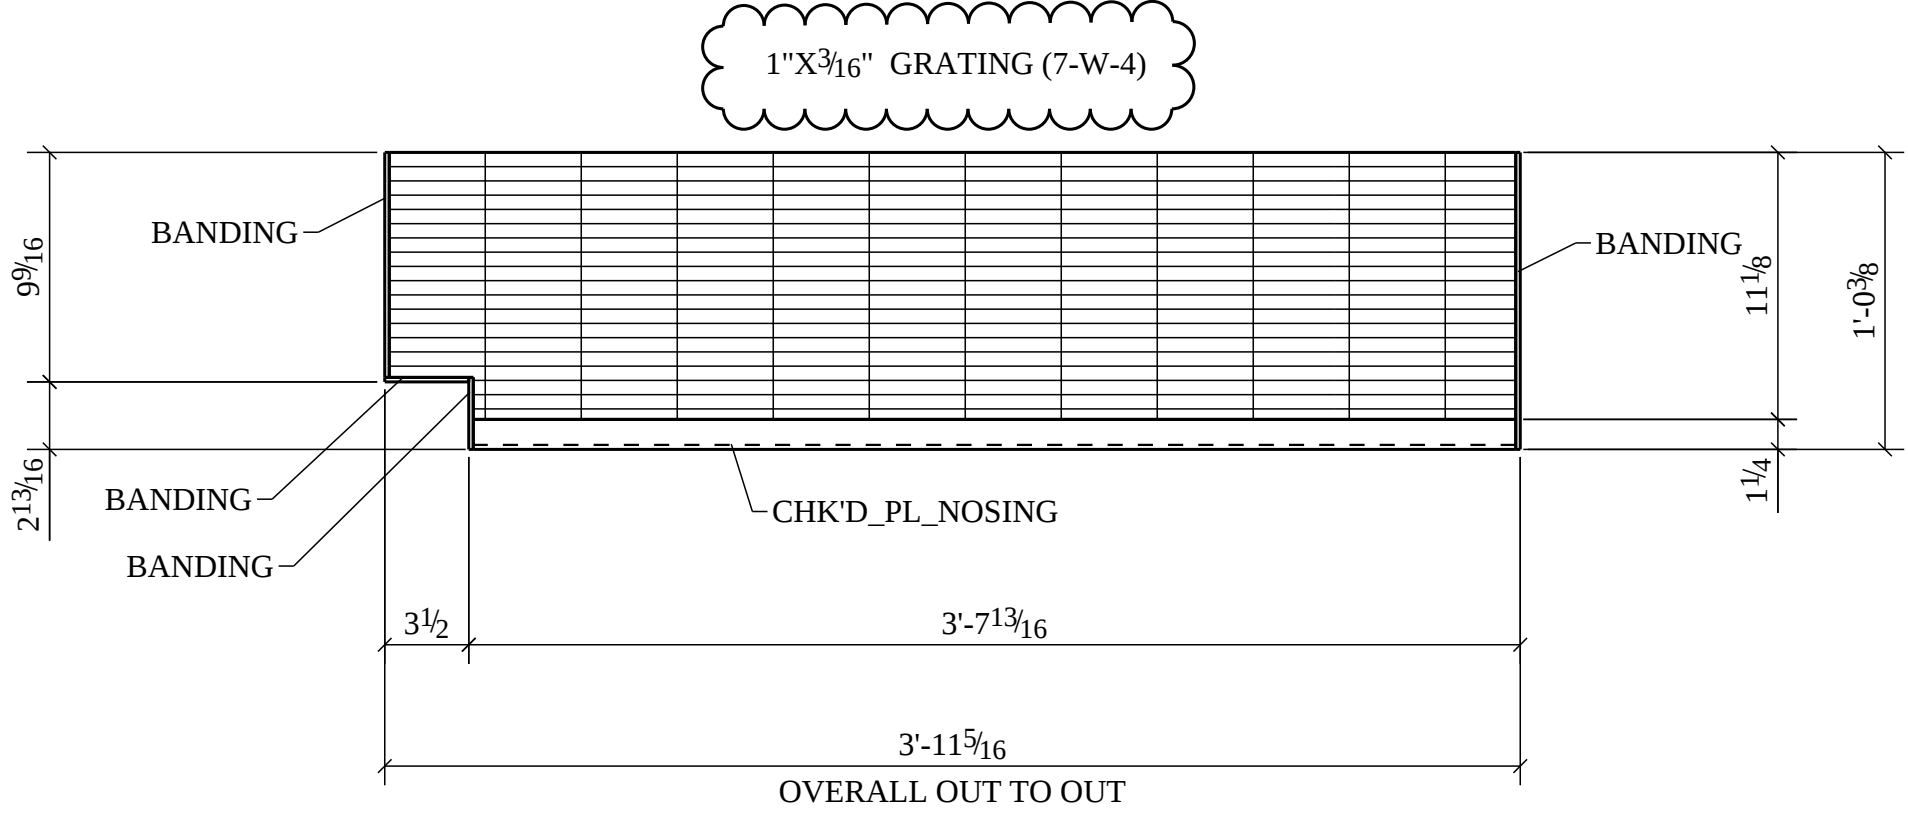

2 ~ GRATING ~ 38GR1

0	FOR SHOP USE	12/06/2017				
NO.	DESCRIPTION	DATE	DATE	COPIES	FOR	TO
REVISIONS				DISTRIBUTION		
				ABINGDON, VA (276) 525-4117 OFFICE www.appadrafting.com steven@appadrafting.com		
PROJECT: UNION MARKET						
ADDRESS: MORSE ST NE / 5TH ST NE; WASHINGTON, DC						
ARCHITECT: LED BETTER STUDIO, LLC						
CUSTOMER: L.F. JENNINGS, INC.						
TITLE: GRATING & TREADS			DRAWN BY APPALACHIAN		CHECKED BY DRAFTING, LLC	
FINISH: GRAY PRIMER			DATE			
HOLE DIA 13/16"Ø UNO			JOB NO.		DRAWING NO.	
WELDS E70XX						
APPROVED:		TO SHOP:		38		