

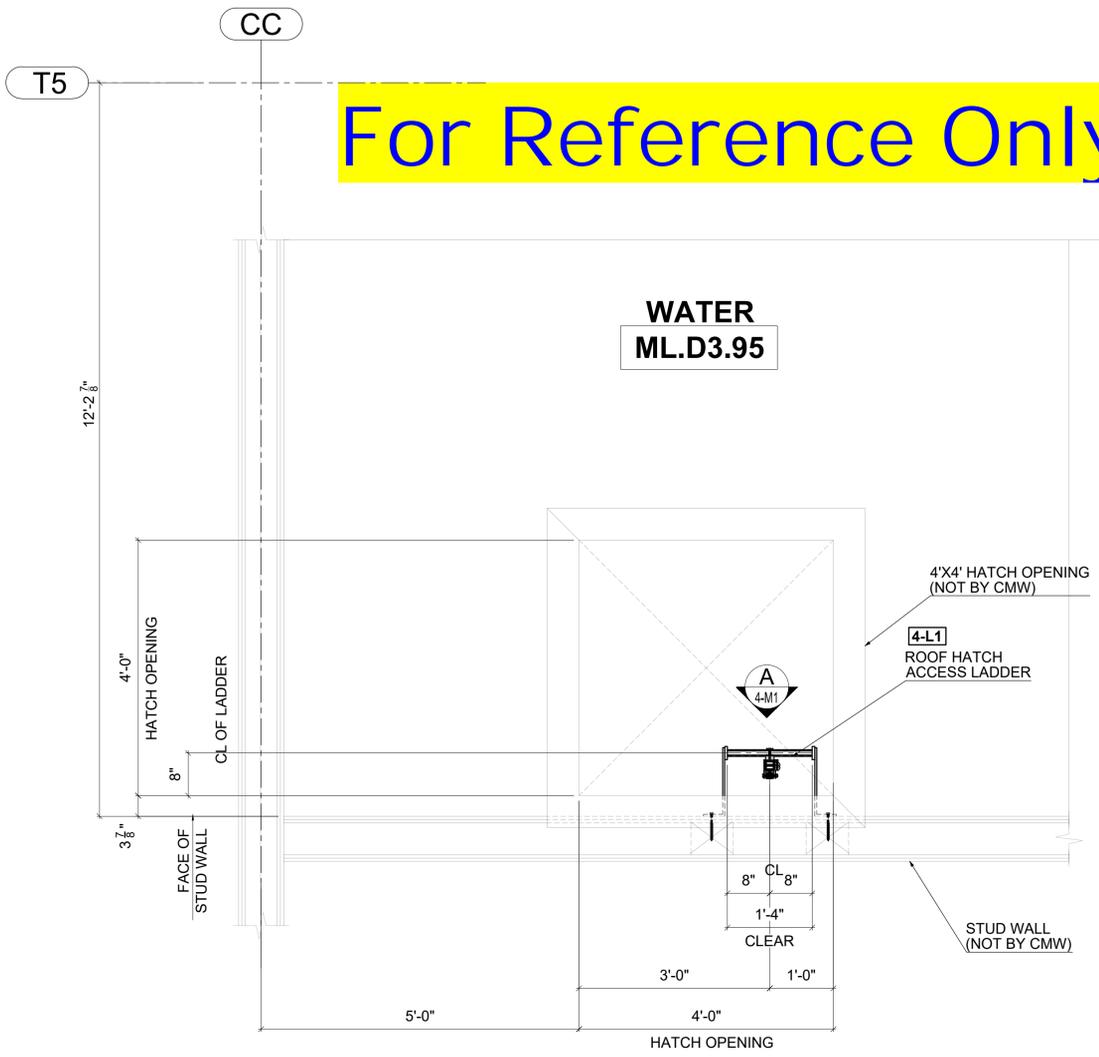
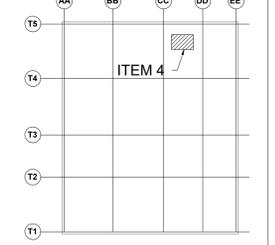
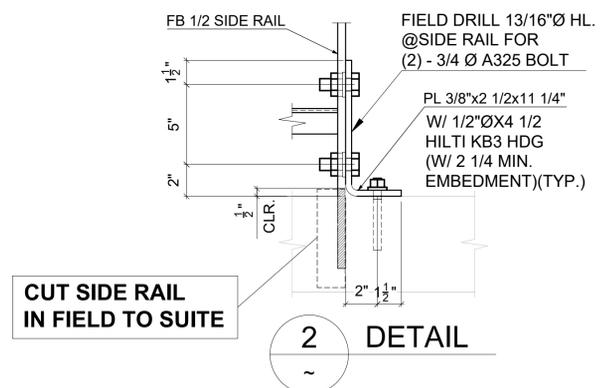
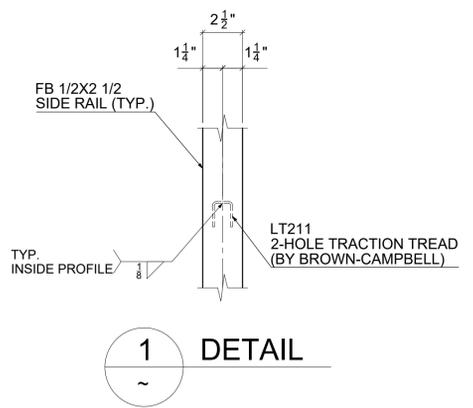


For Reference Only

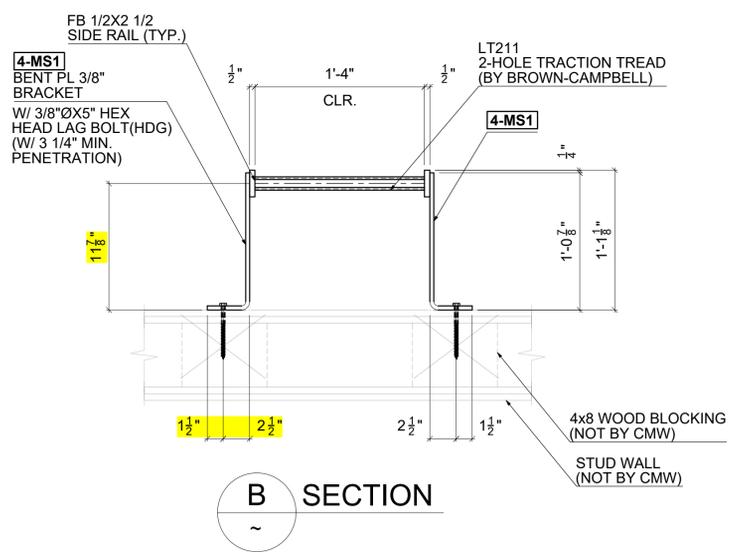

ROOF HATCH ACCESS LADDER @ TECH. BUILDING LOCATION PLAN
 REF. DWG.: 1&4/A3-600-1.1A, 1/S3-6-01, 1/S3-6-10

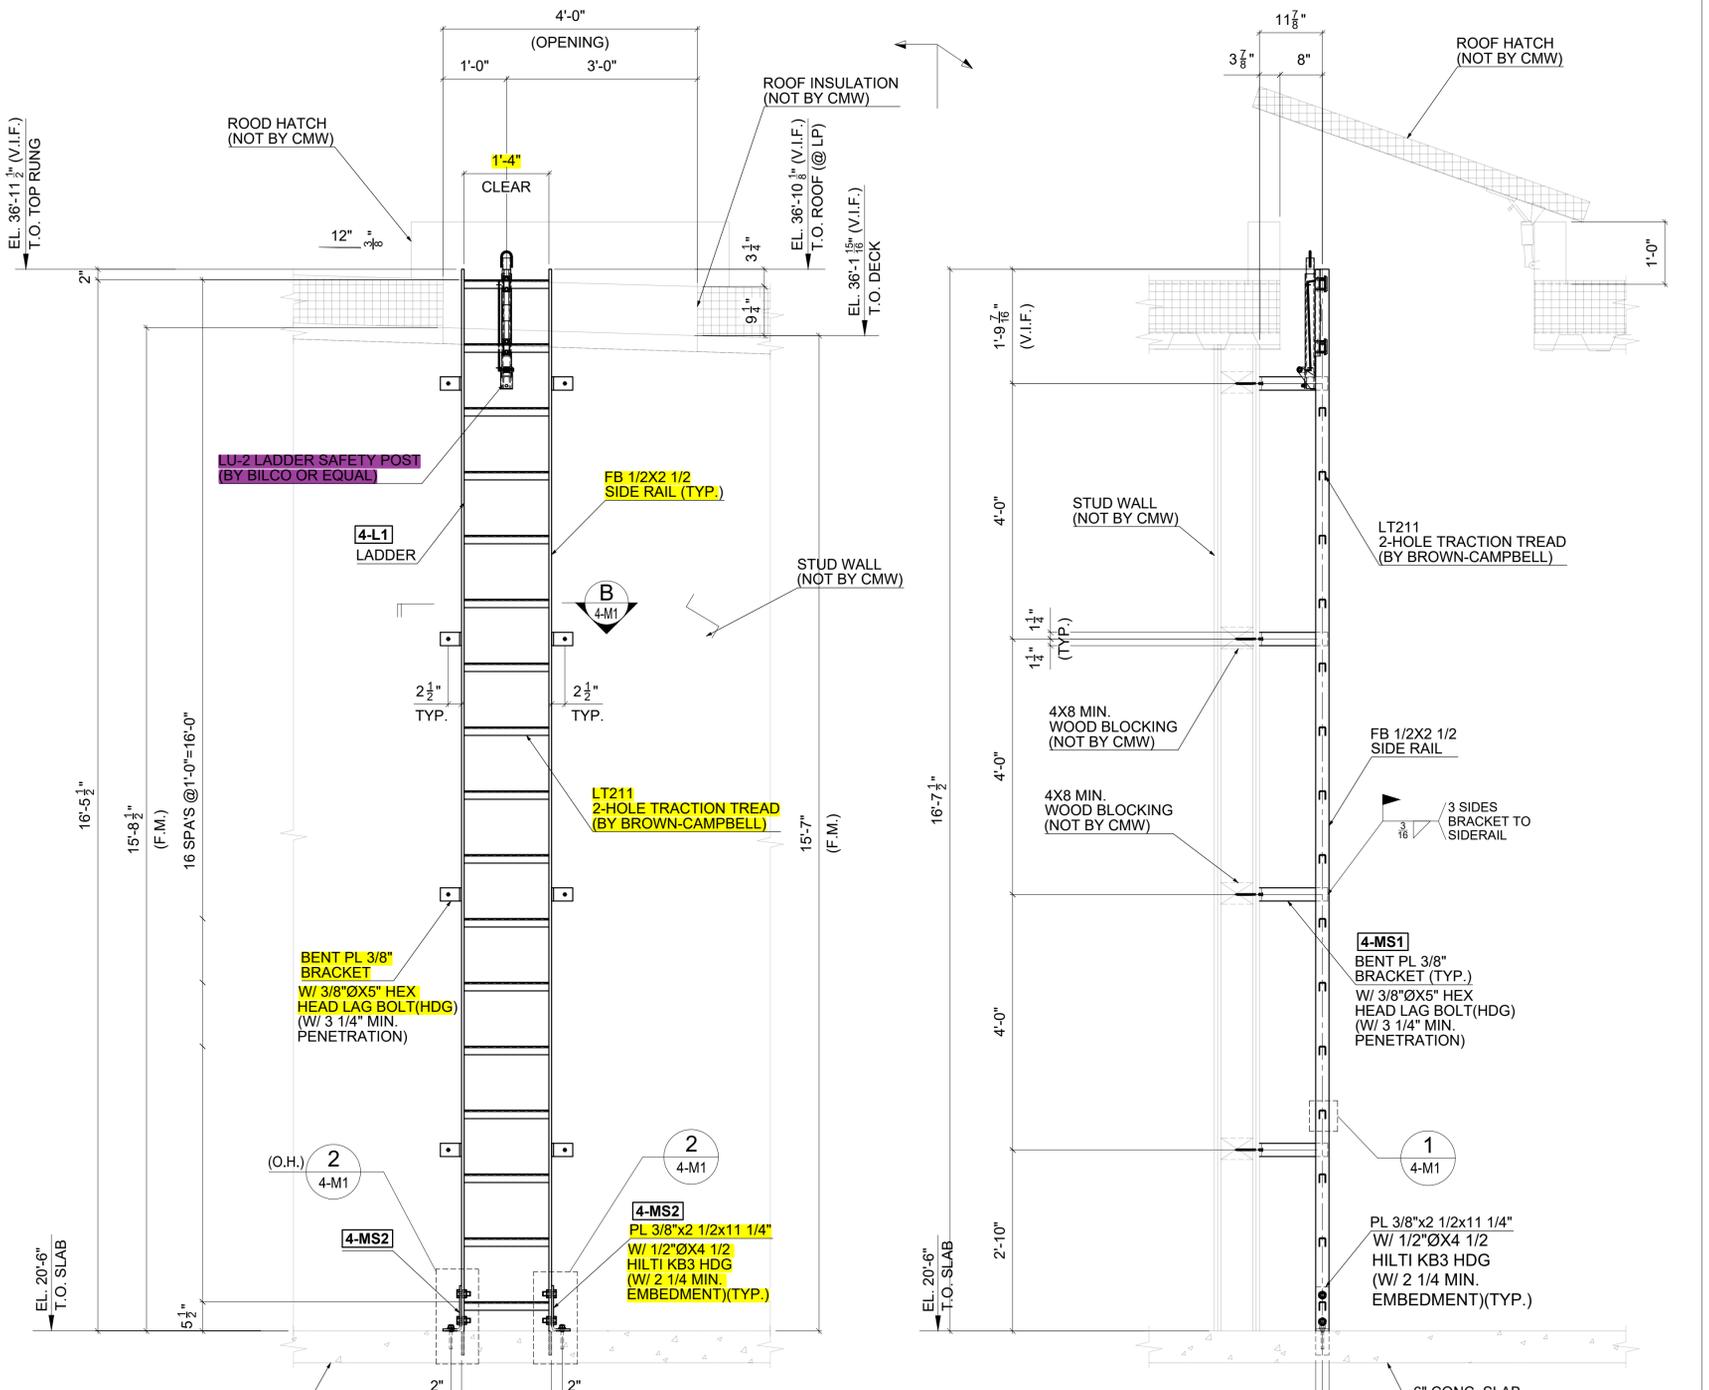

GENERAL NOTES:
 STEEL MATERIAL: A36 U.O.
 PAINT: **HOT DIPPED GALVANIZED** PER ASTM A123
 ELECTRODES: E71T (FCAW)
 (F.M.) DENOTES FIELD MEASUREMENT

REV.	BY	Date	Description	Gilbane/Turner		DRAWN BY:	IRL	04/25/2024	 3275 PENN AVENUE HATFIELD, PA, 19440 Tel: + (215) 723-8850 Fax: + (215) 723-8865
0	GAP	07/12/2024	FOR FIELD USE	Buffalo Bills Stadium		CHECKED BY:	MAN	05/03/2024	
A	GAP	05/04/2024	FOR APPROVAL	One Bills Drive Orchard Park, NY 14127					
ROOF HATCH ACCESS LADDER LOC. PLAN, SECTION AND DETAIL				JOB NO.	DWG. NO.	REV.			
				2405	4-M1	0			