



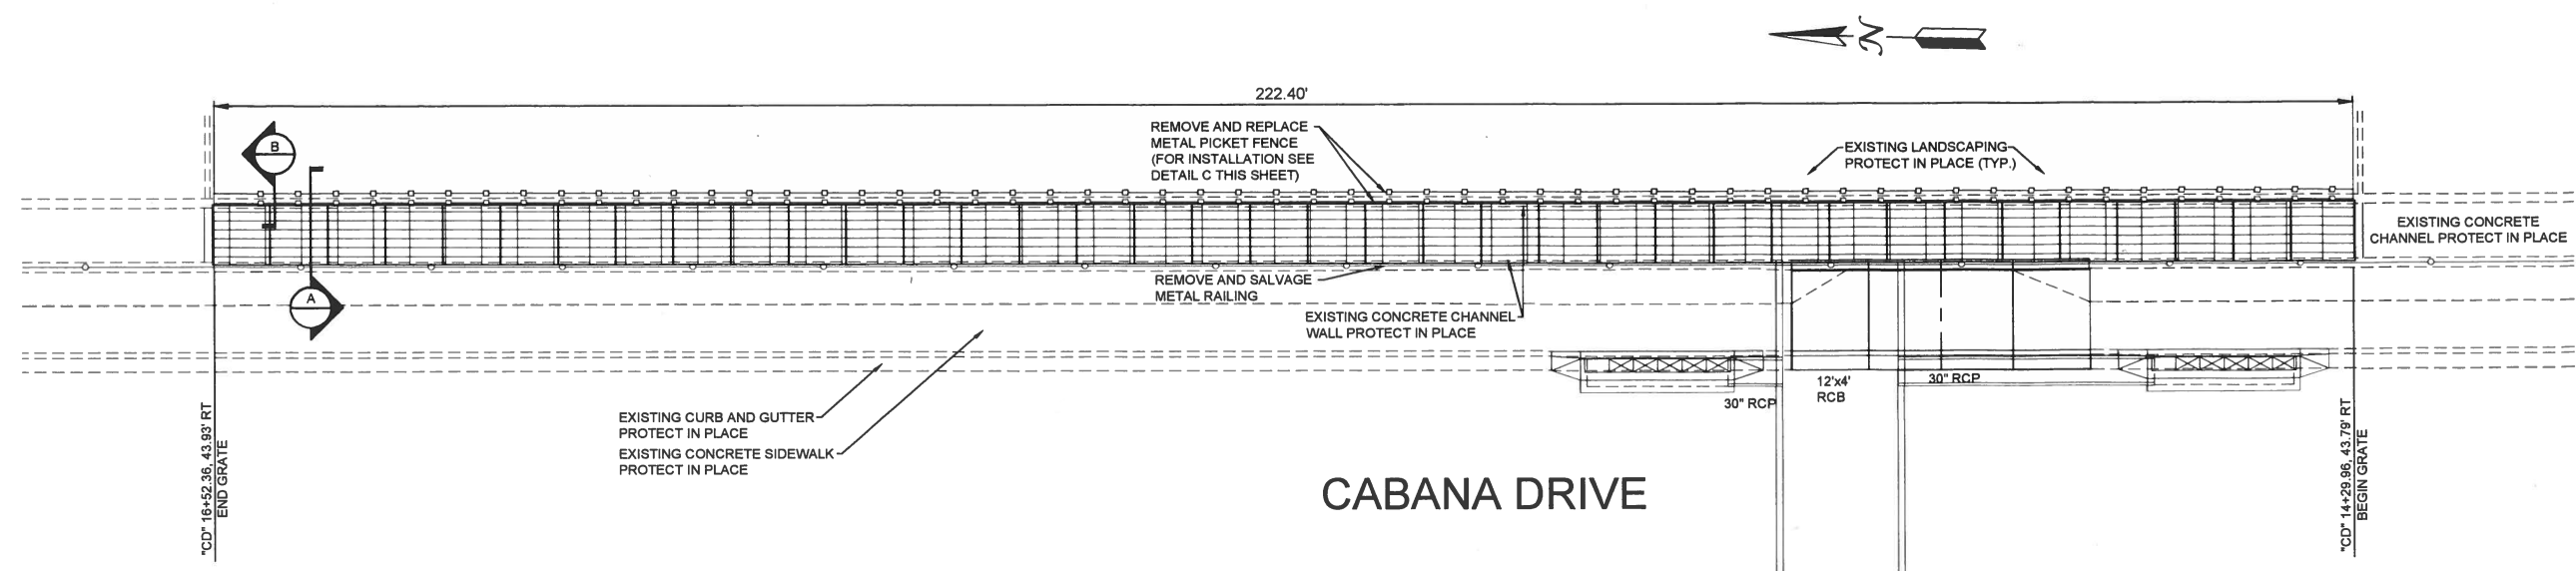

1 GRATE
NOT TO SCALE


NOTE:
ALL EXPOSED STEEL, BOLTS, NUTS, WASHERS, ETC. SHALL BE GALVANIZED (TYP.)

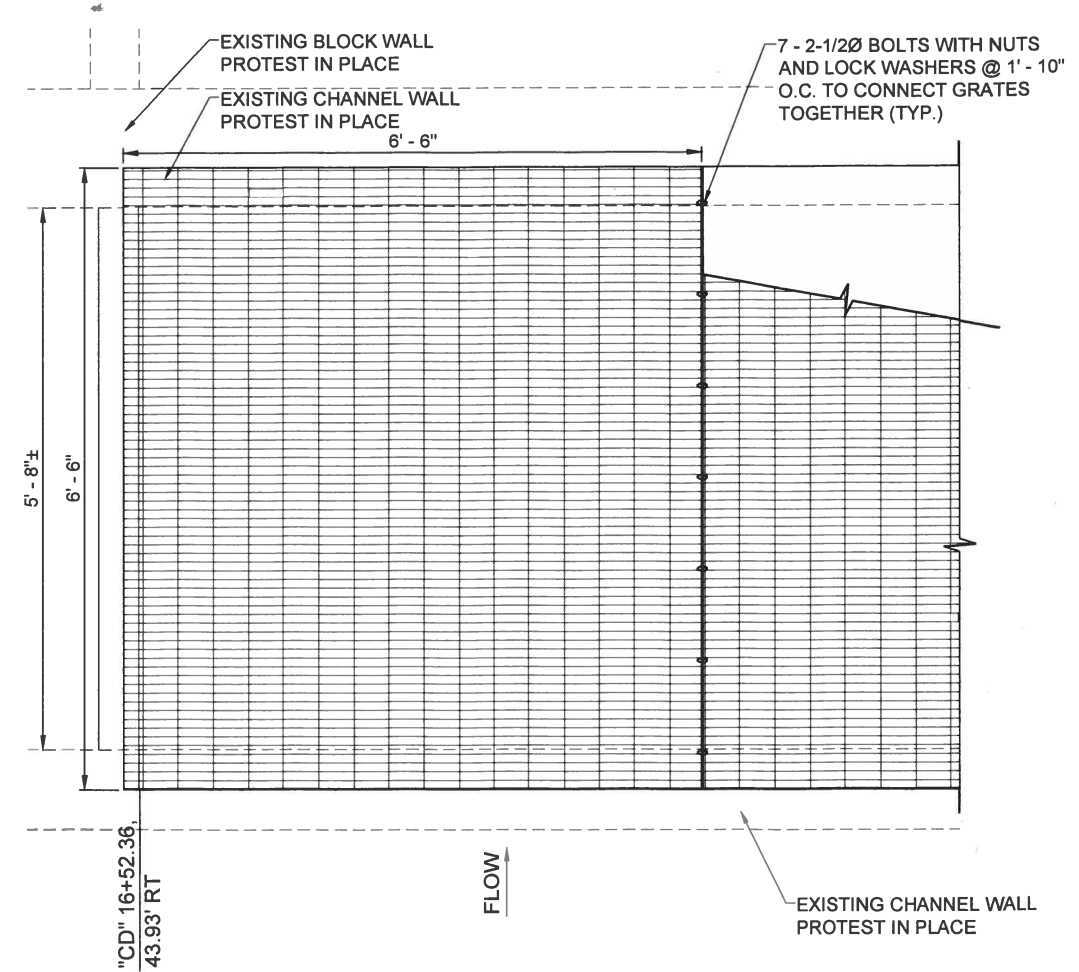


A PLAN
NOT TO SCALE

NEW SHEET

695944_S-04_T04.dwg

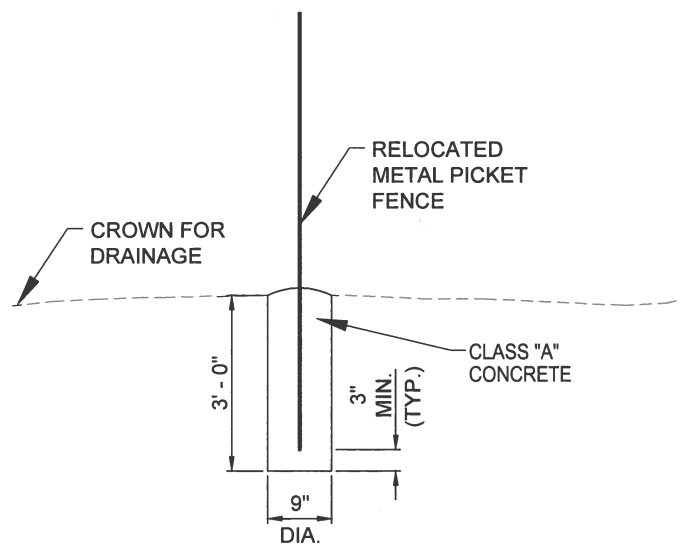


C DETAIL
NOT TO SCALE

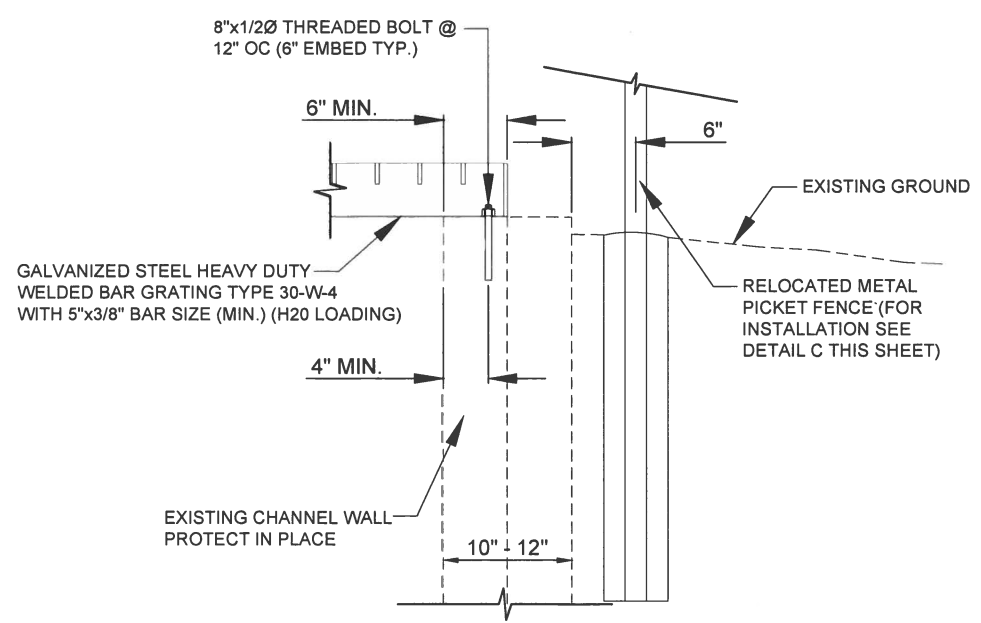

B SECTION
NOT TO SCALE


REV No.	DATE	DESCRIPTION	APPROVED
1	2019/06/03	SHEET ADDED PER ADENDUM No. 1	TDV

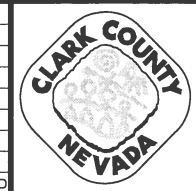

FLAMINGO & CABANA STORM DRAIN IMPROVEMENTS

GRATE DETAILS

CLARK COUNTY, NEVADA DEPARTMENT OF PUBLIC WORKS

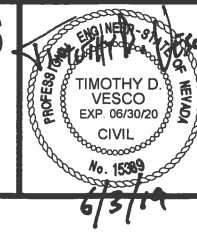

DESIGNED BY:	T. VESCO
DRAWN BY:	R. BLANCHARD
CHECKED BY:	T. VESCO
DATE:	06/03/2019



2485 VILLAGE VIEW DR, STE 350 - HENDERSON, NV 89074
PHONE 702-369-6175 - FAX 702-369-1107

SCALE	HORIZ: AS SHOWN
VERT: NONE	FIELD BOOK
WORK ORDER	PROJECT No. 696944

L-2191
DRAWING NO.
S4
SHT: 21A OF 21A