




ALL EXPOSED STEEL TO  
HAVE PAINTED FINISH

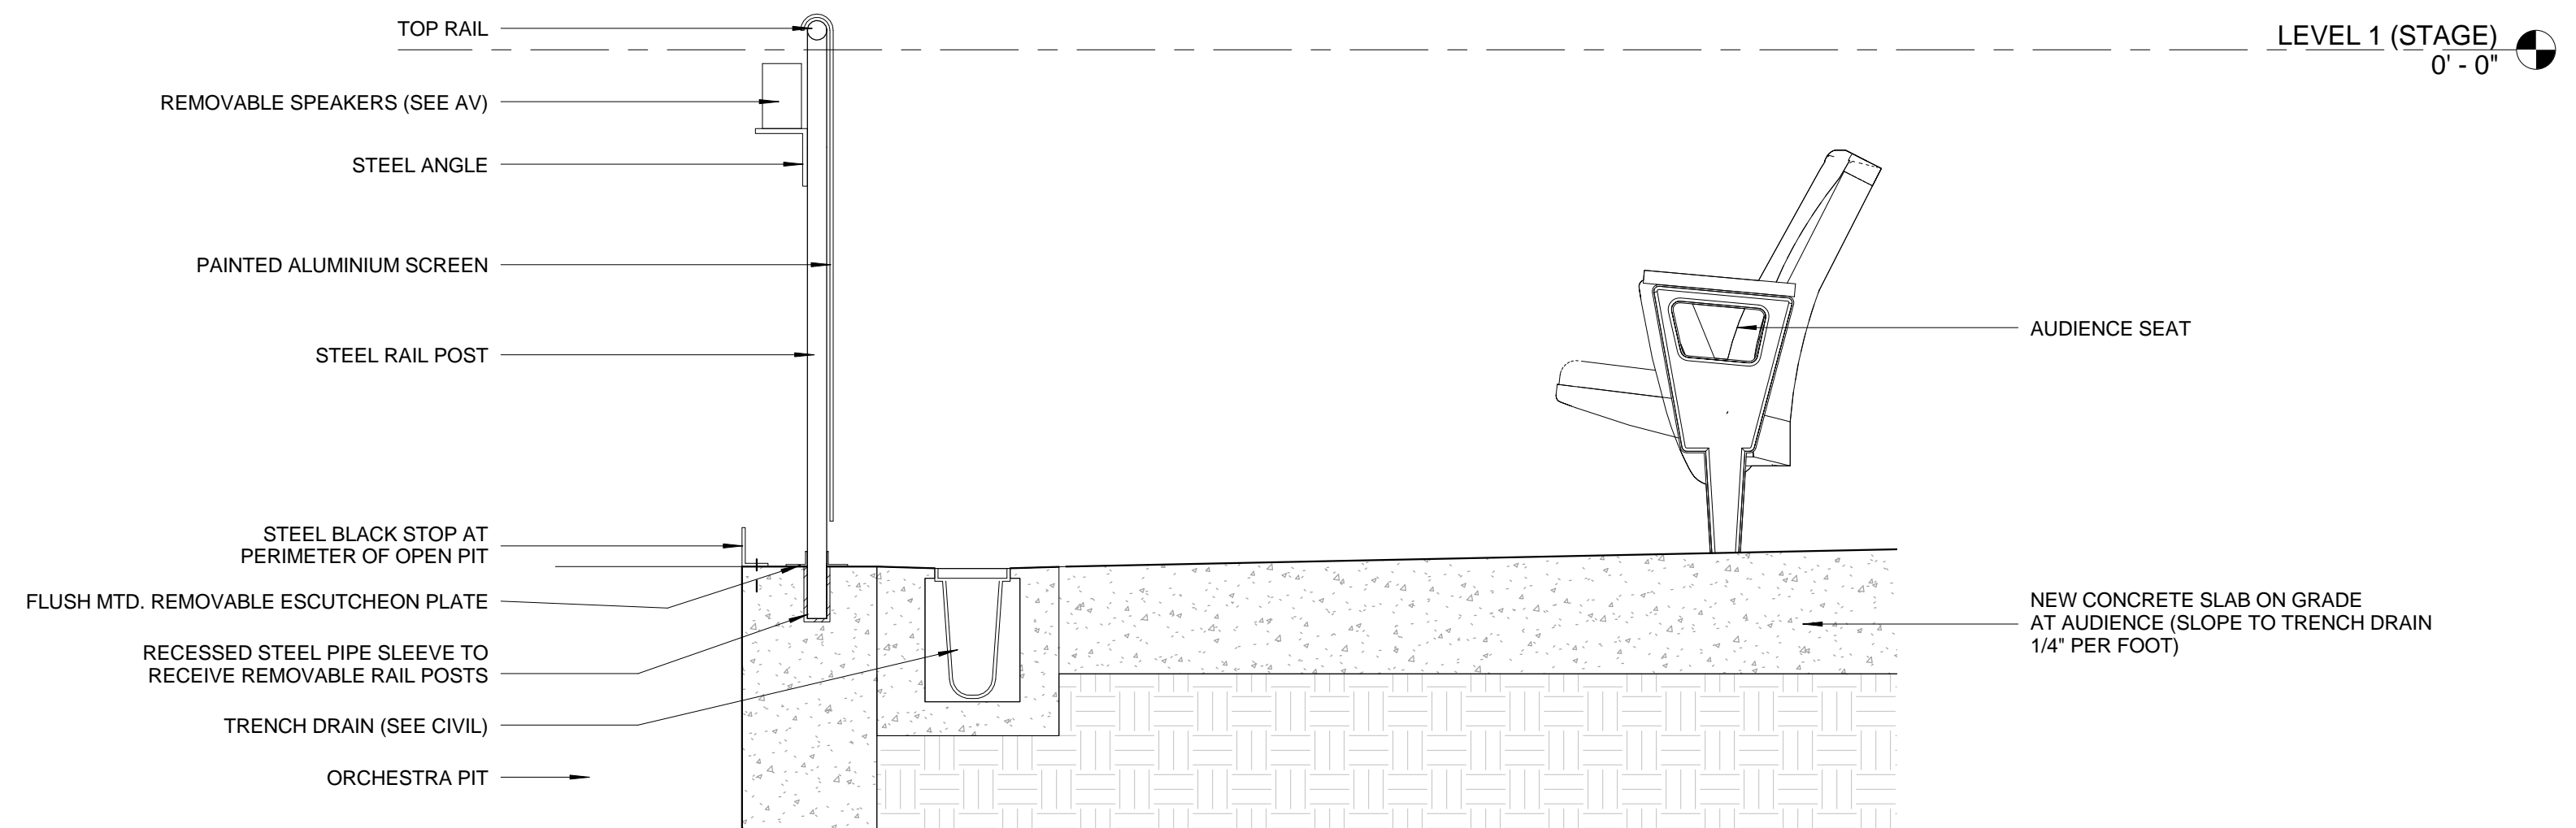

③ ORCHESTRA PIT RAILING SECTION  
1" = 1'-0"

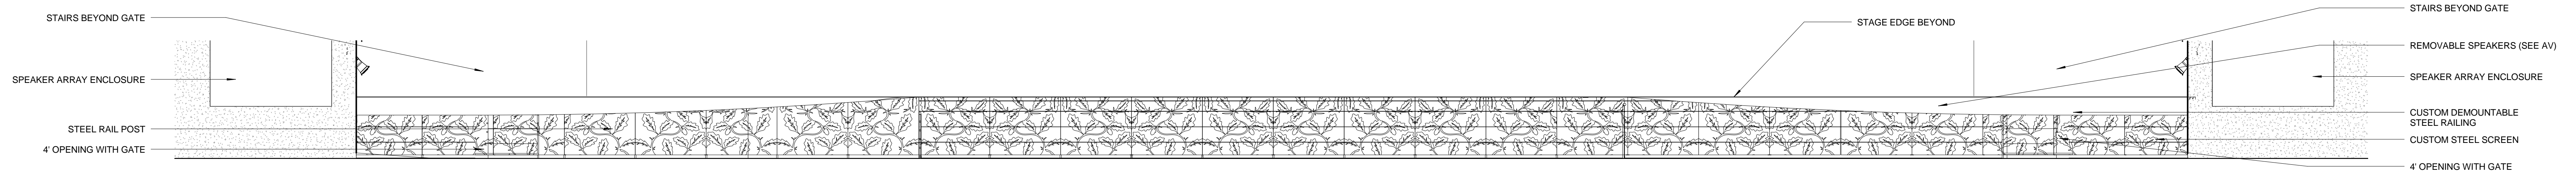

② ORCHESTRA PIT RAILING ELEVATION  
1/4" = 1'-0"

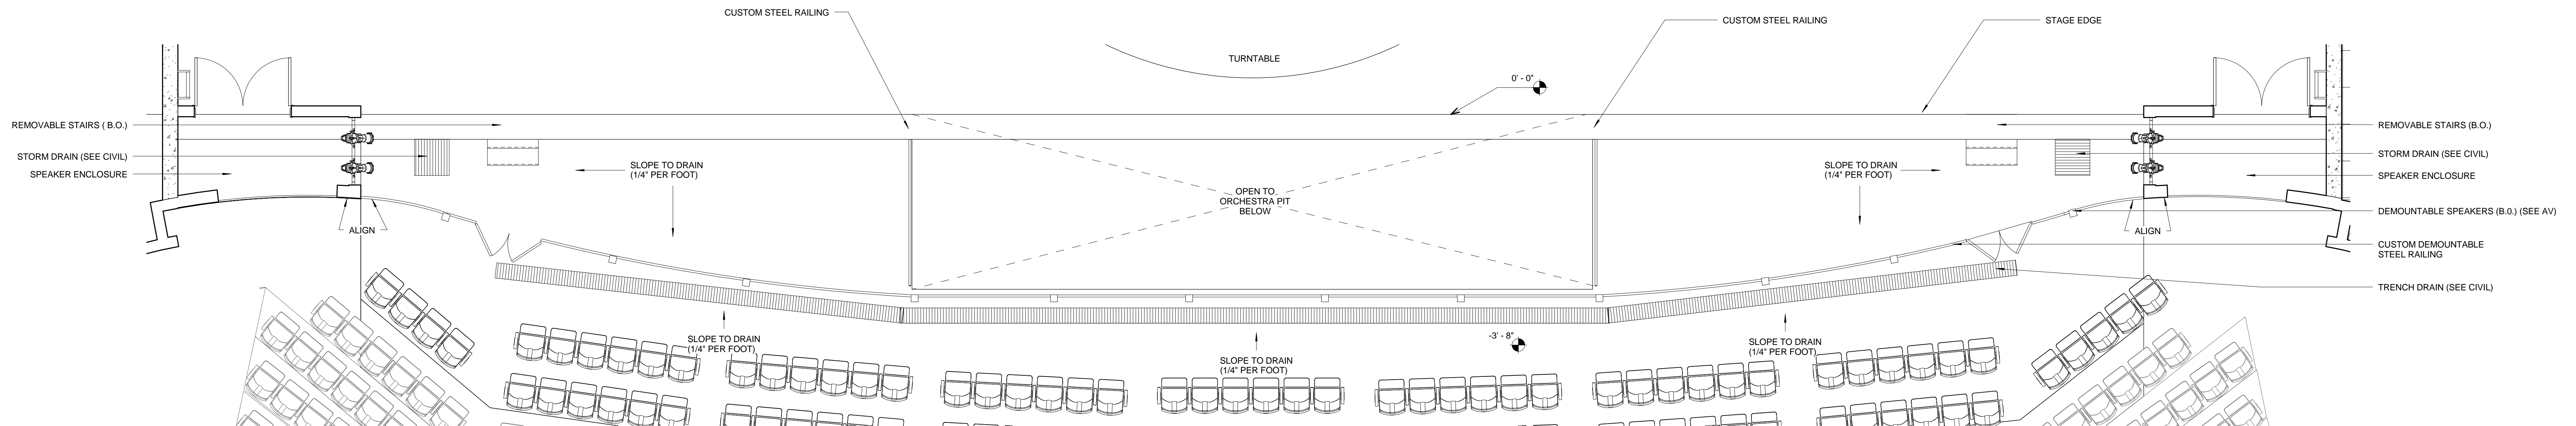

1 PLAN DETAIL AT ORCHESTRA PIT RAILING  
1/4" = 1'-0"

**The Mundy**  
THE MUNICIPAL THEATRE ASSOCIATION OF ST. LOUIS  
ST. LOUIS, MO

**OWNER**  
THE MUNDY - Municipal Theatre Association  
#1 Theatre Drive, St. Louis, MO 63112  
(314) 381-1900

[illegible]

50% CONSTRUCTION DOCUMENTS	2/2/18
DESCRIPTION	MM/DD/YY

**DATE & SIGNATURE**

NOT FOR  
CONSTRUCTION

Time - Discipline  
Q# XXXXXXXX

E  
9%  
CONSTRUCTION  
DOCUMENTS

chestra Railing  
tails

DATE:	2/2/18
SUBJECT No:	6104
ISSUED BY:	H3
BY:	H3
No:	

A-515

FACE BLDG DEPT STICKER HERE