


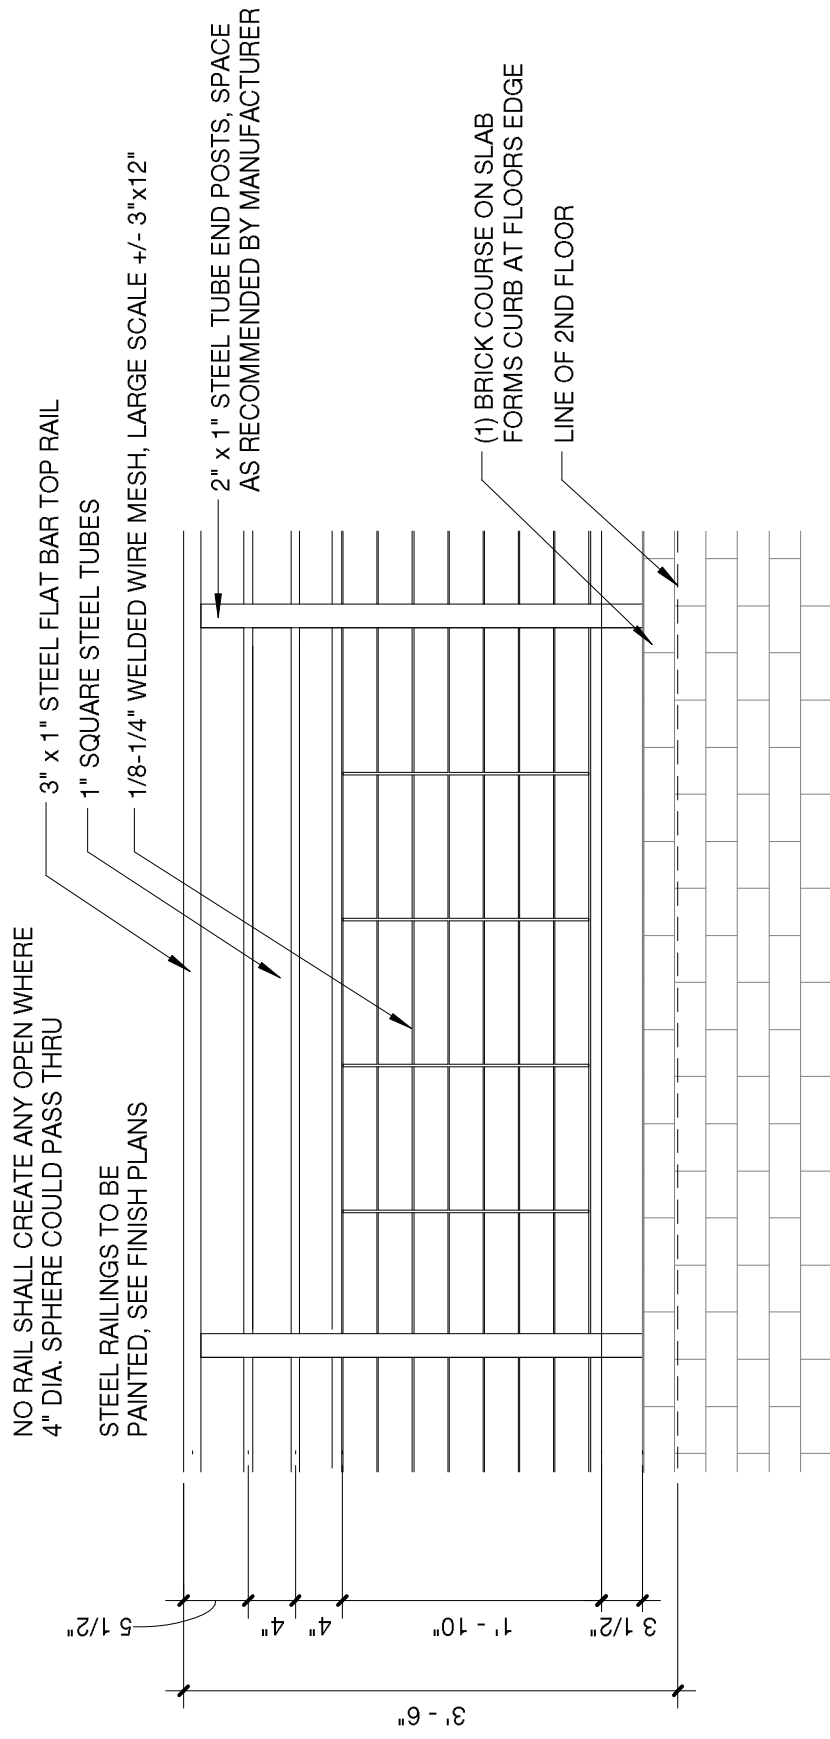

7 RAILING ELEVATION

SCALE: 3/4" = 1'-0"