




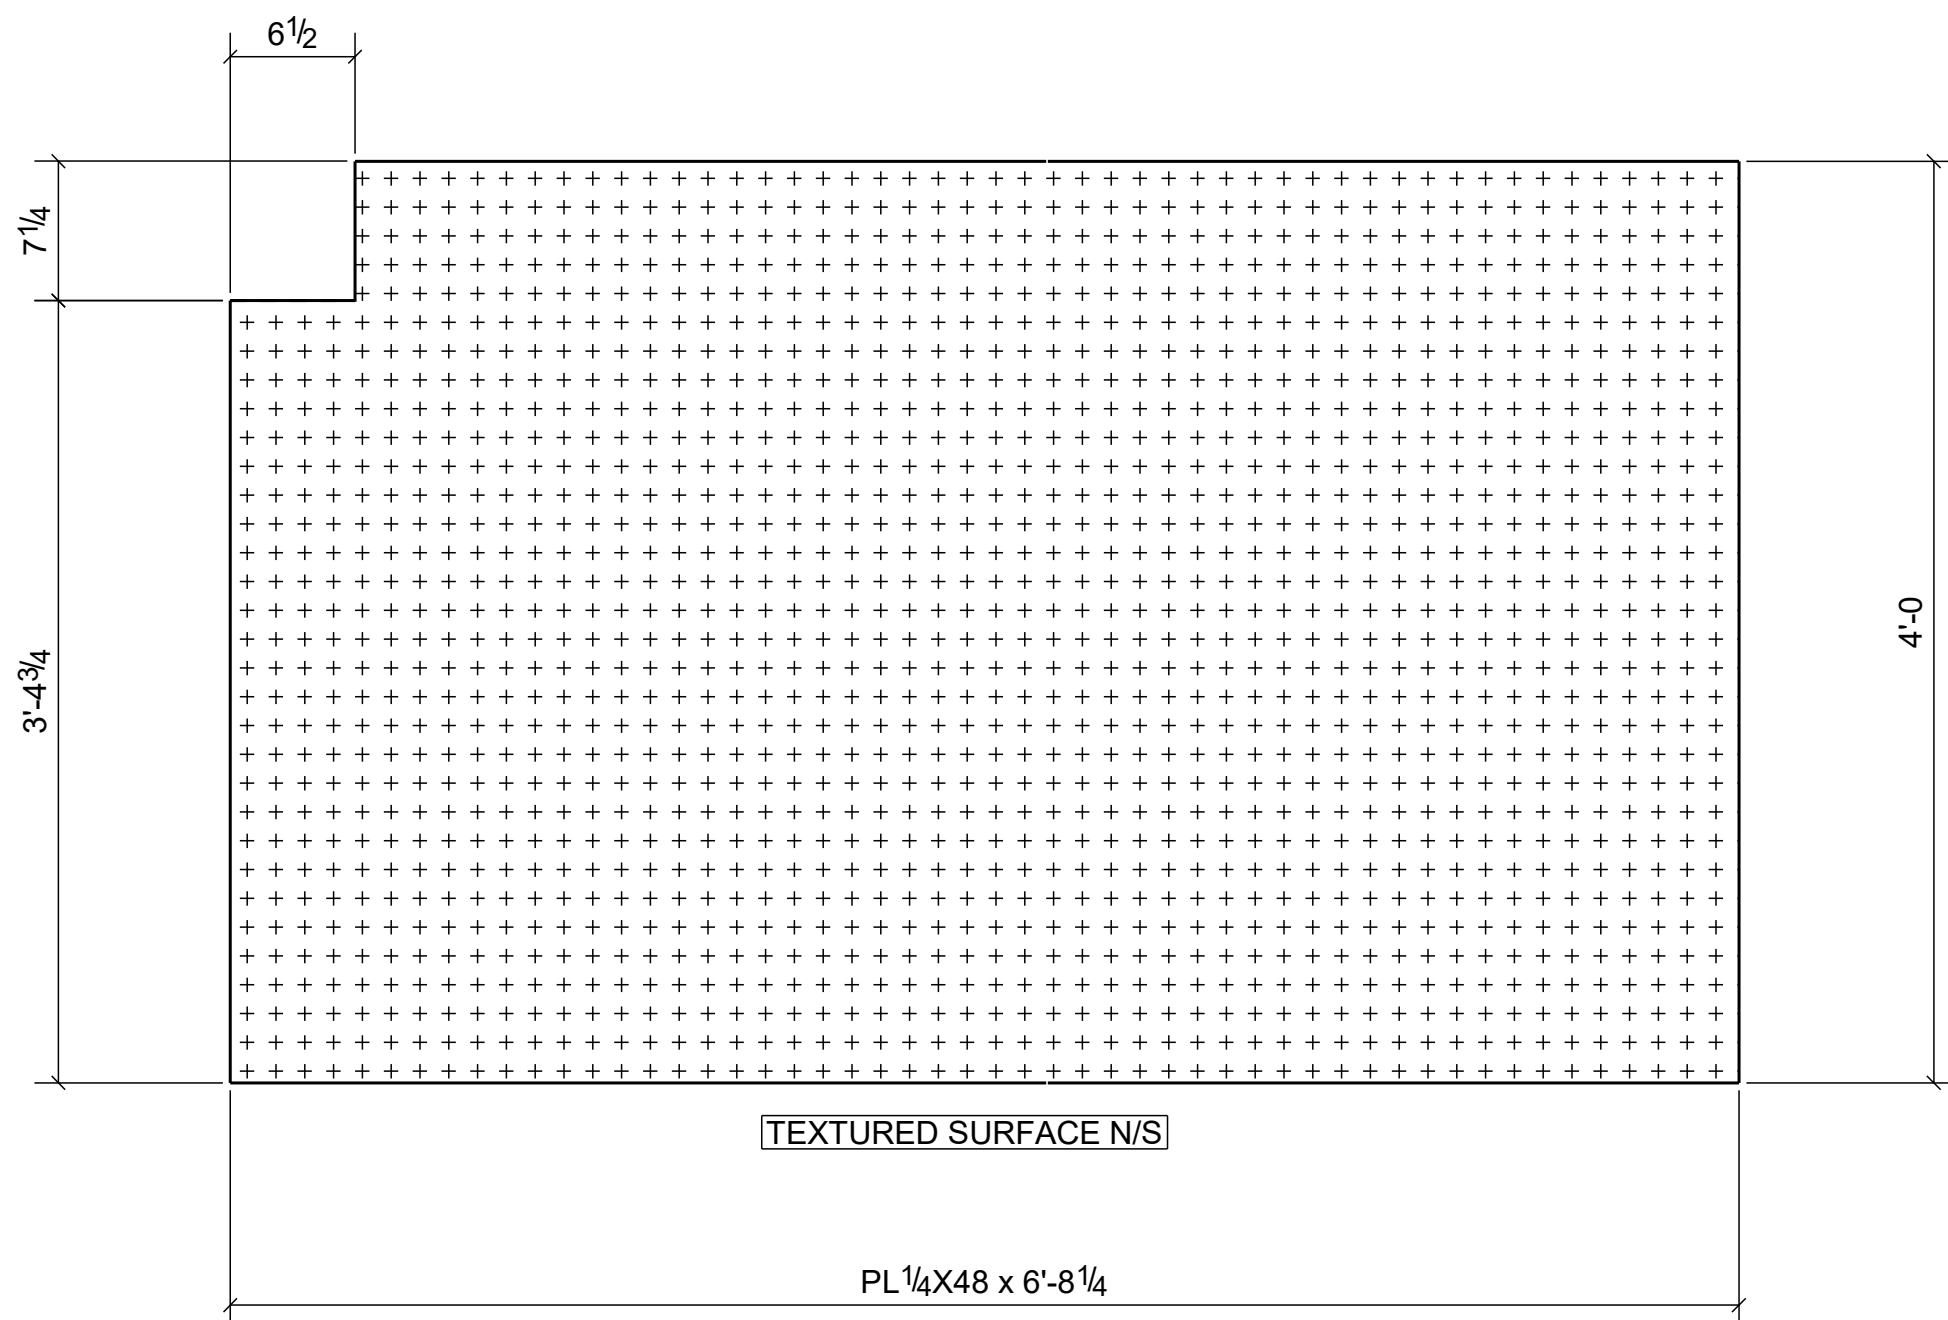


ONE - **ALGRIP FLOOR PLATE - 110FP11**

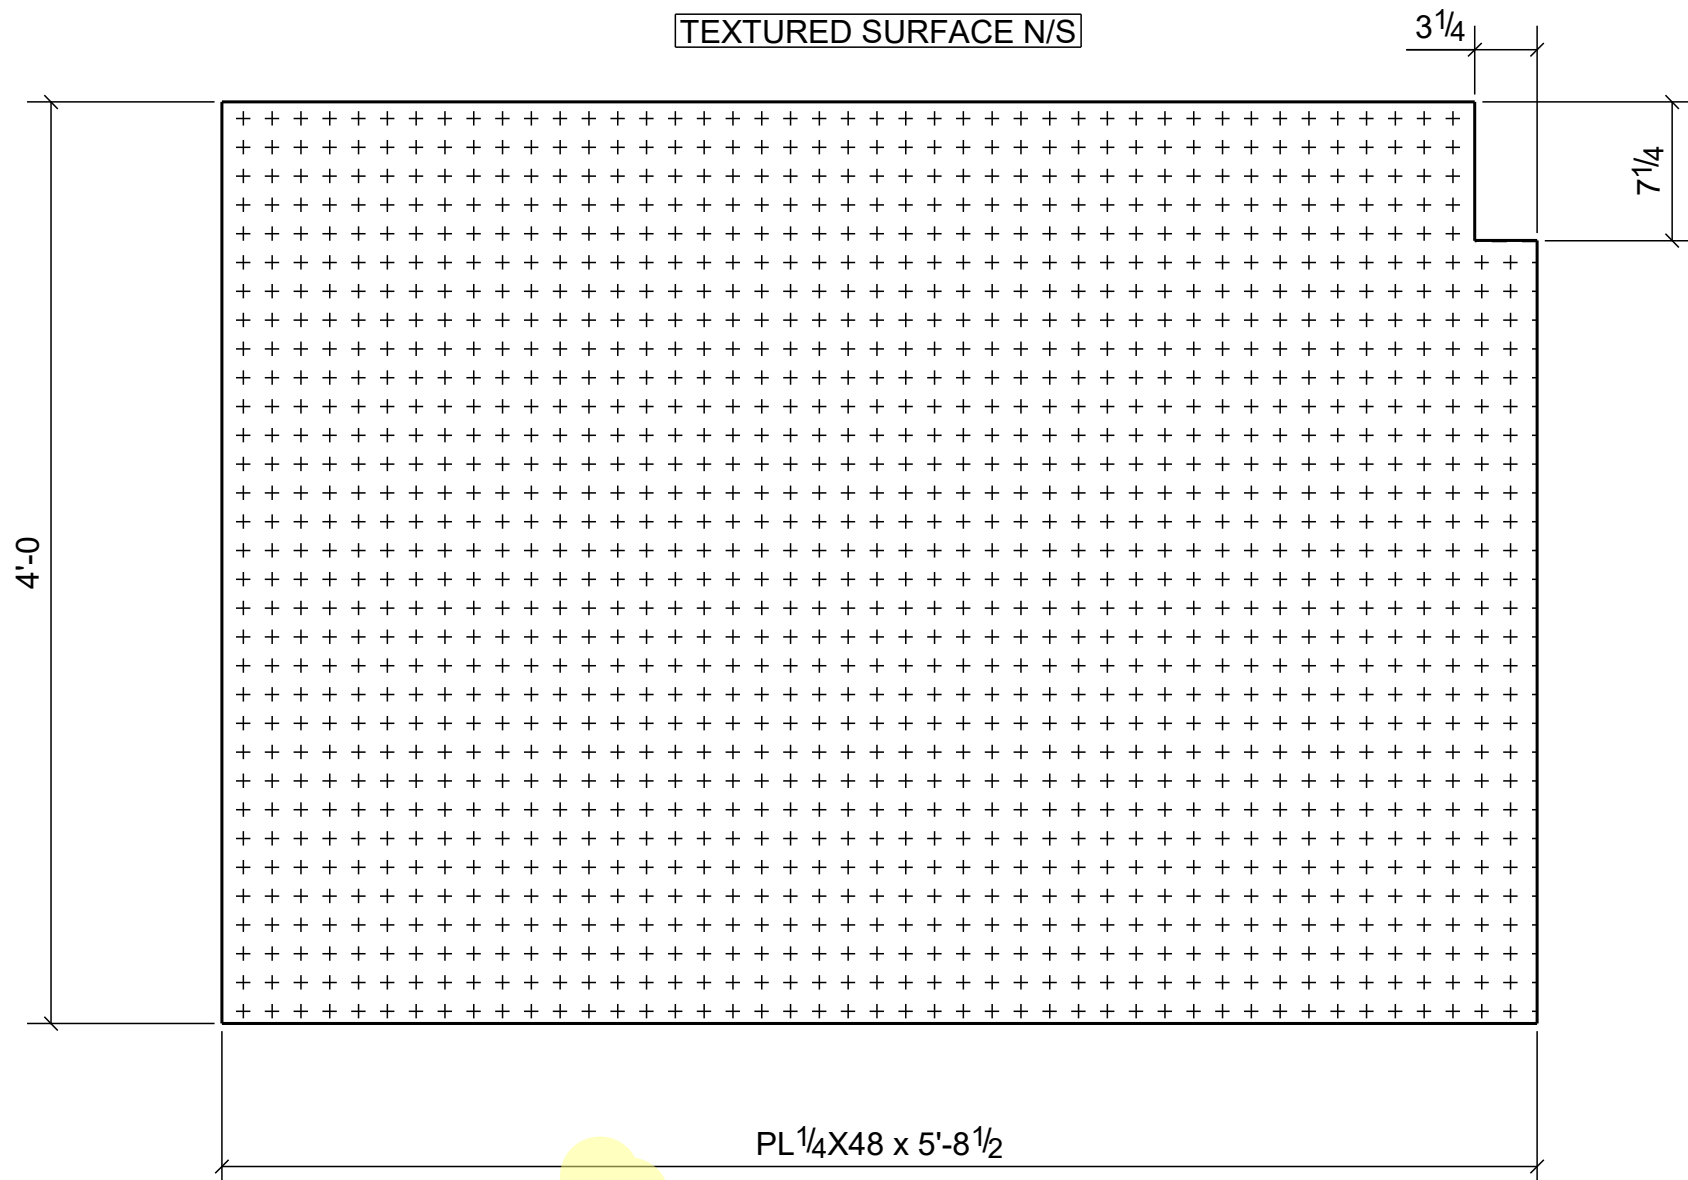


ONE - **ALGRIP FLOOR PLATE - 110FP14**

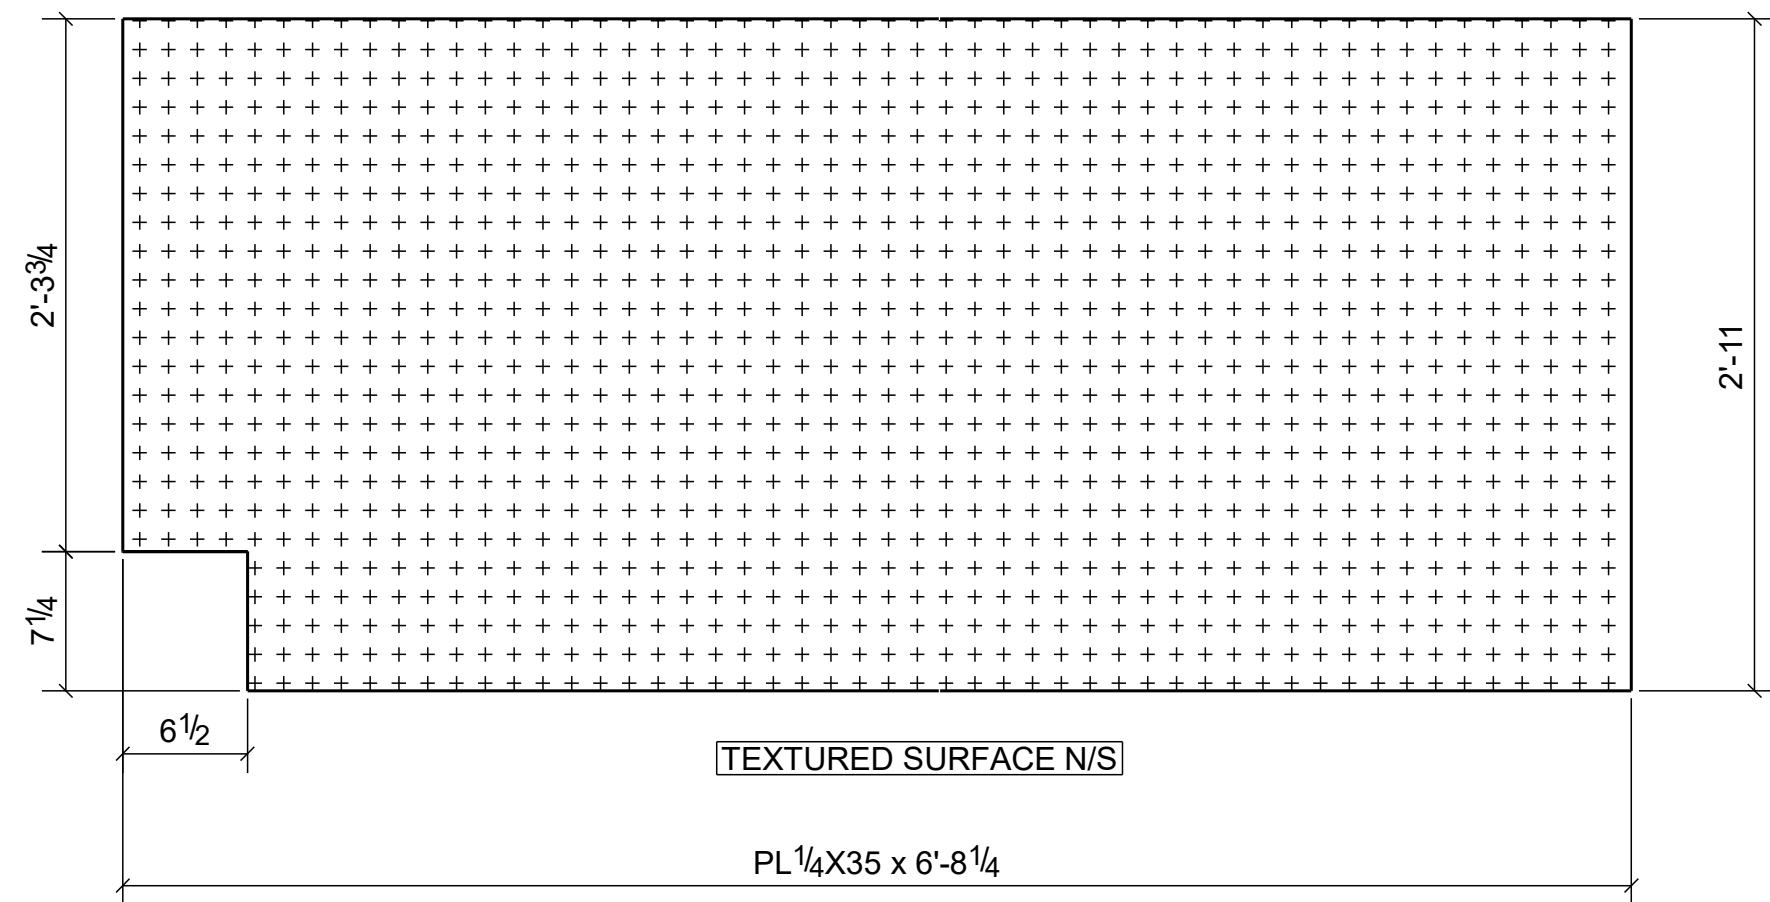

ONE - **ALGRIP FLOOR PLATE - 110FP12**

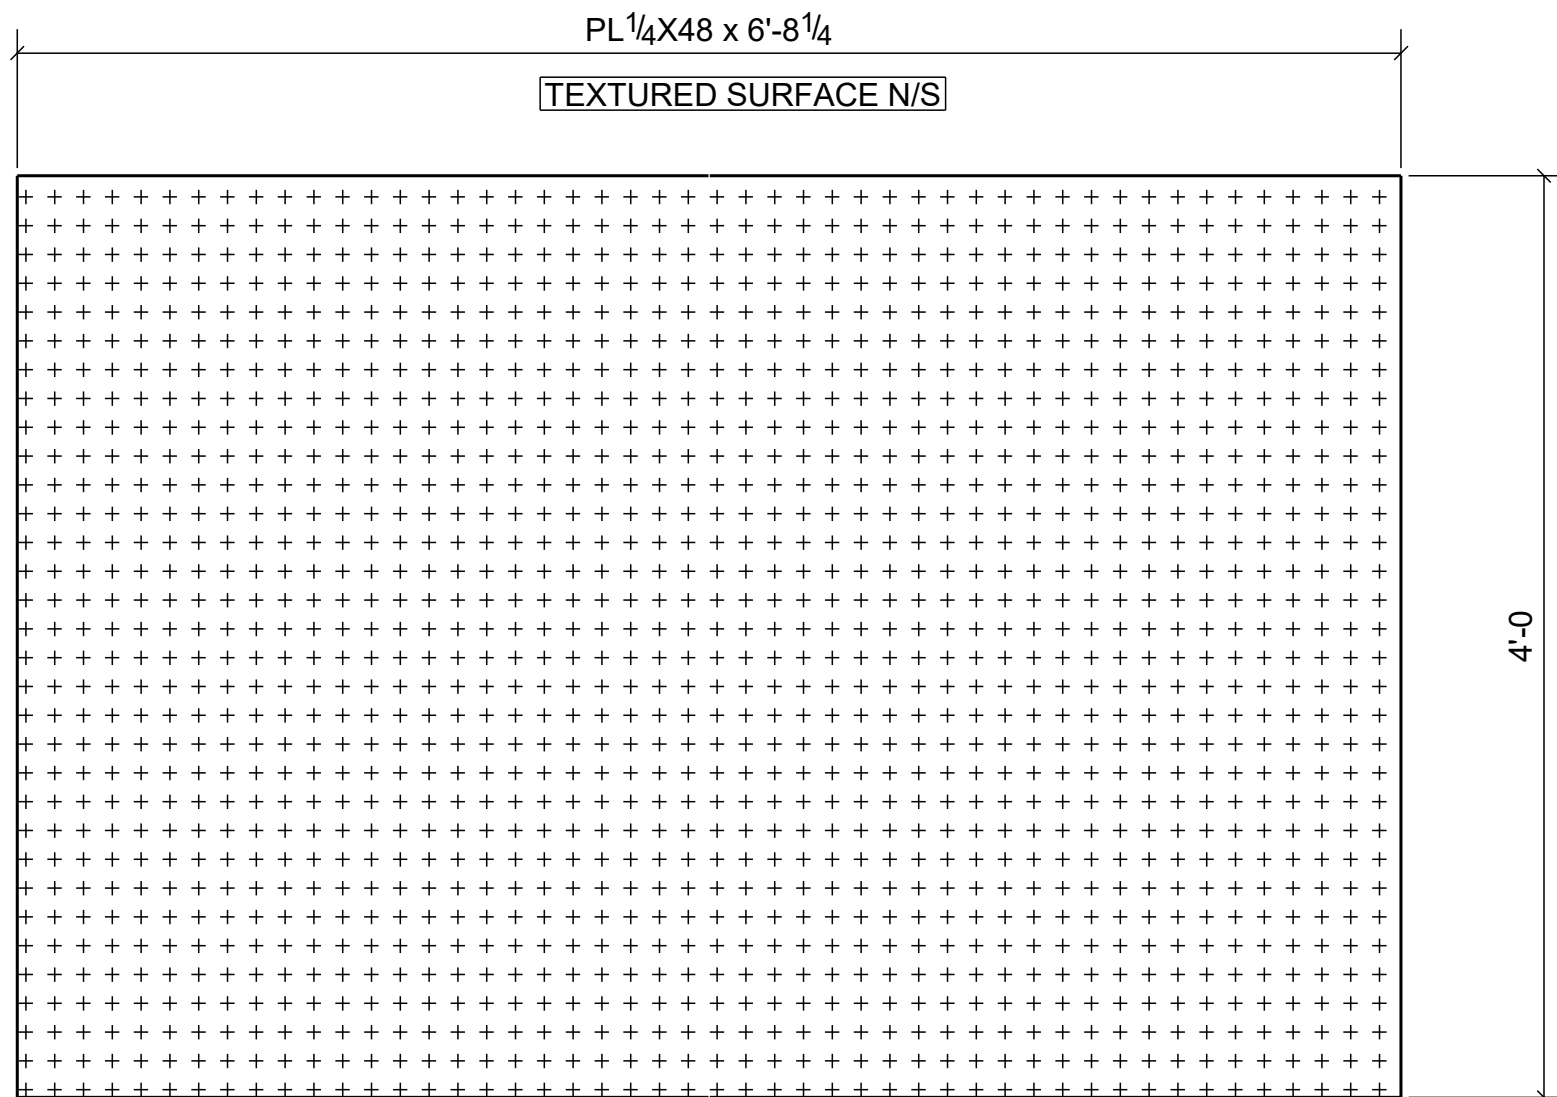


ONE - **ALGRIP FLOOR PLATE - 110FP13**

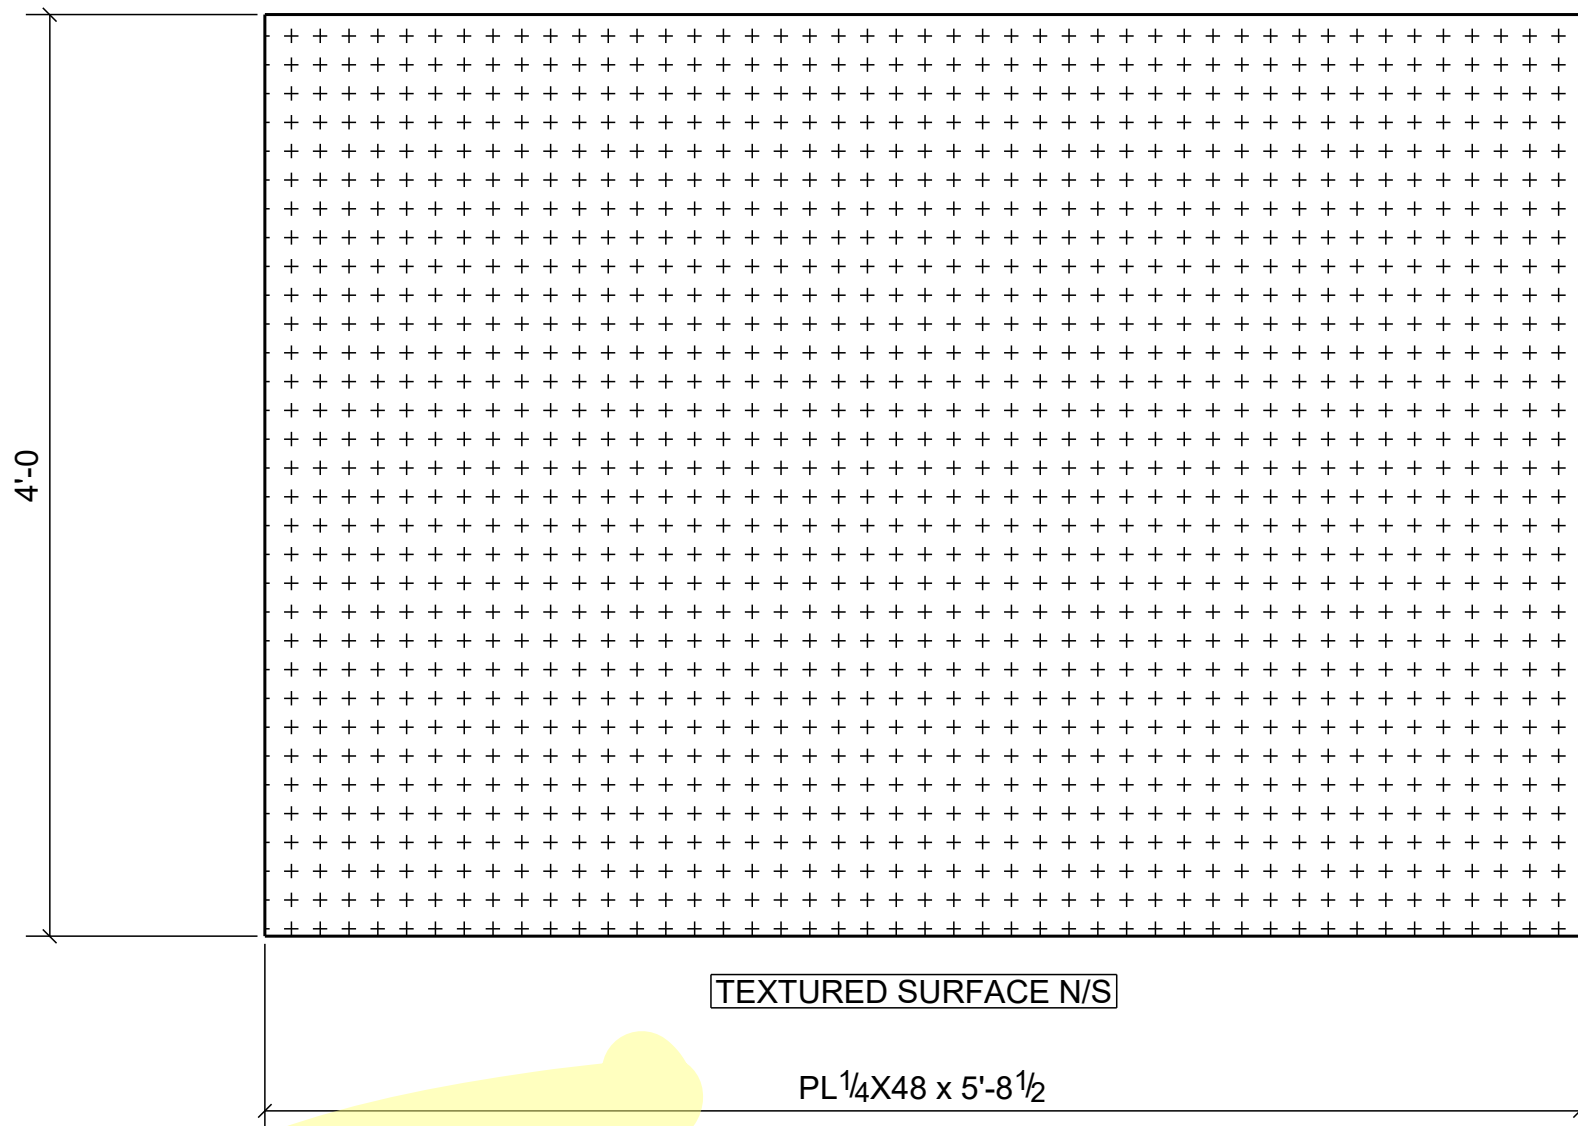


ONE - **ALGRIP FLOOR PLATE - 110FP15**

BILL OF MATERIAL														
SHIPPING LIST		REQ. MARK	HL	PCS. REQ'D	SHAPE	LENGTH	PIECE MARK	REMARKS	SEQUENCE					
NO. PCS.	MARK								1	2	3	4	5	6
1	110FP11			1	PL 1/4"X48"	SS304 6'-8 1/4"		ALGRIP PLATE	1	0	0	0	0	
1	110FP12			1	PL 1/4"X35"	SS304 6'-8 1/4"		ALGRIP PLATE	1	0	0	0	0	
1	110FP13			1	PL 1/4"X48"	SS304 6'-8 1/4"		ALGRIP PLATE	1	0	0	0	0	
1	110FP14			1	PL 1/4"X48"	SS304 5'-8 1/2"		ALGRIP PLATE	1	0	0	0	0	
1	110FP15			1	PL 1/4"X48"	SS304 5'-8 1/2"		ALGRIP PLATE	1	0	0	0	0	
2	110P1			2	FB 1/4"X4"	SS304 2'-4"		TOE PLATE	2	0	0	0	0	
2	110P2			2	FB 1/4"X4"	SS304 1'-5 1/2"		TOE PLATE	2	0	0	0	0	

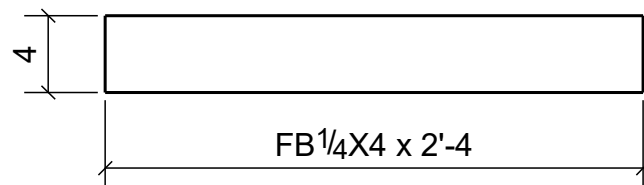

2 - **TOE PLATES - 110P1**

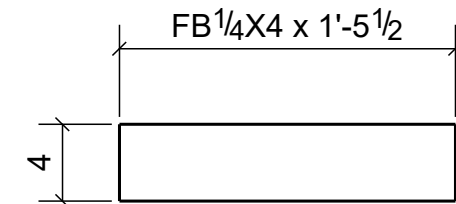

2 - **TOE PLATES - 110P2**

For Approval Only
10/01/2020



REV	DATE	DESCRIPTION	BY
A	10/11/20	For Approval	

REF. DWGS: E100	DWG STATUS: APPROVAL
HOLES: 13/16 dia UNO	BOLTS: 3/4 dia UNO
FINISH: SSPC-SP3 (POWER TOOL)	PAINT: STAINLESS STEEL 304
SHOP WELD: E70XX LH	FIELD WELD: E70XX LH
DRAWN BY: SSG	DATE: 09/29/2020
CHECK BY:	DATE:
DESCRIPTION: ALGRIP FLOOR PLATE @ LOWER LEVEL	JOB NO. 20-103-A
	DWG NO. 110
	REV. A


SOUTHERN NEW JERSEY STEEL
2591 North East Boulevard, Vineland, NJ 08360
Phone: 856-696-1612 Fax: 856-696-9508
Email: m.turman@snjs.org

PROJECT: Mother Murphy's CF & FIBC Platforms


ADDRESS: GREENSBORO, NC

ARCHITECT: HIXSON ARCHITECTURE


CONTRACTOR: LAUGHLIN-SUTTON

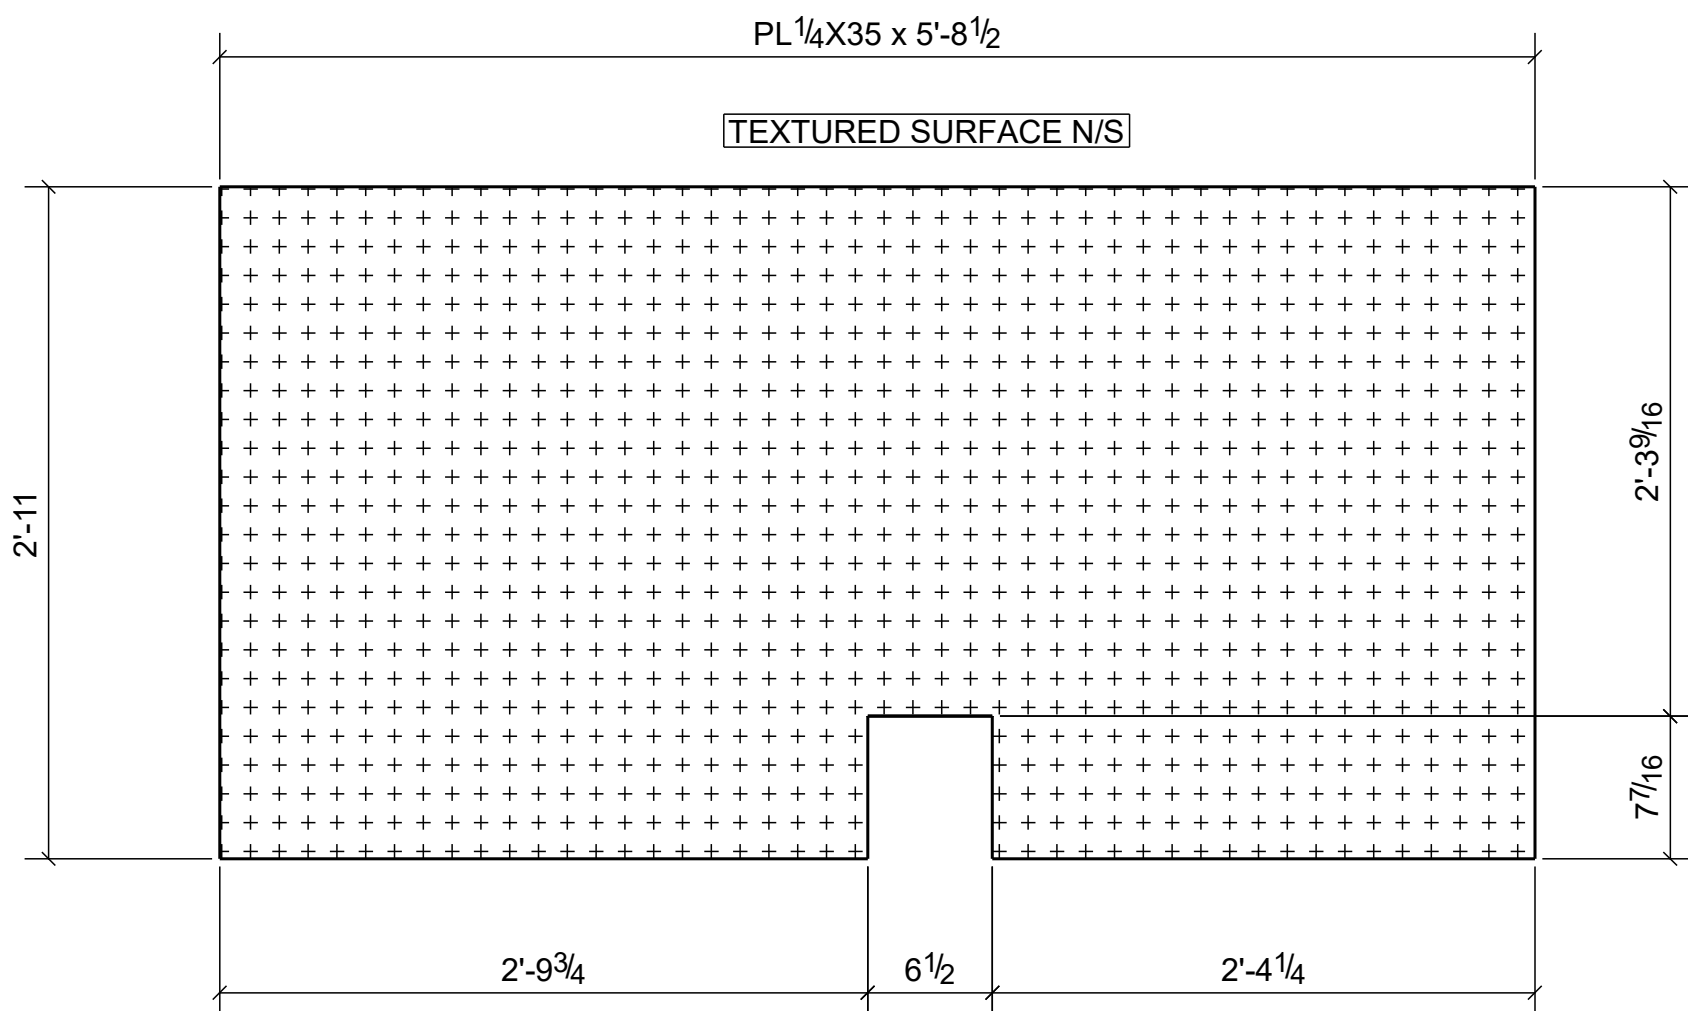


ONE - ALGRIP FLOOR PLATE - 111FP11

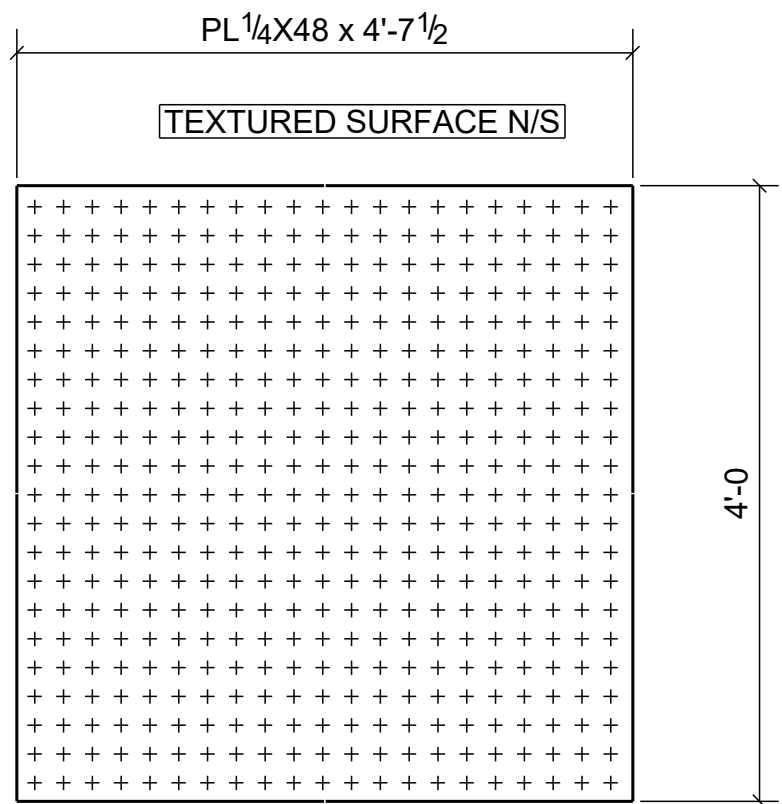

ONE - ALGRIP FLOOR PLATE - 111FP12

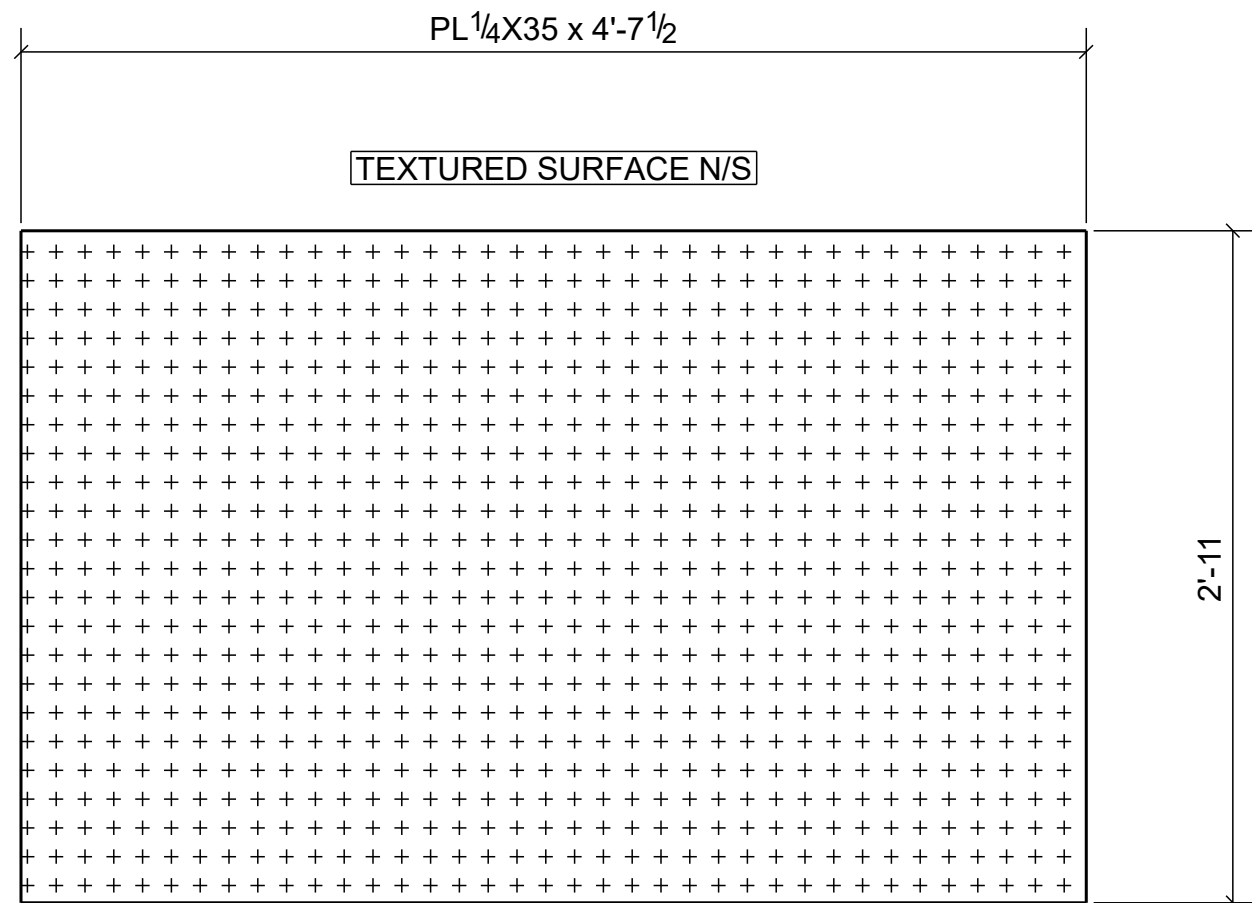


ONE - ALGRIP FLOOR PLATE - 111FP13

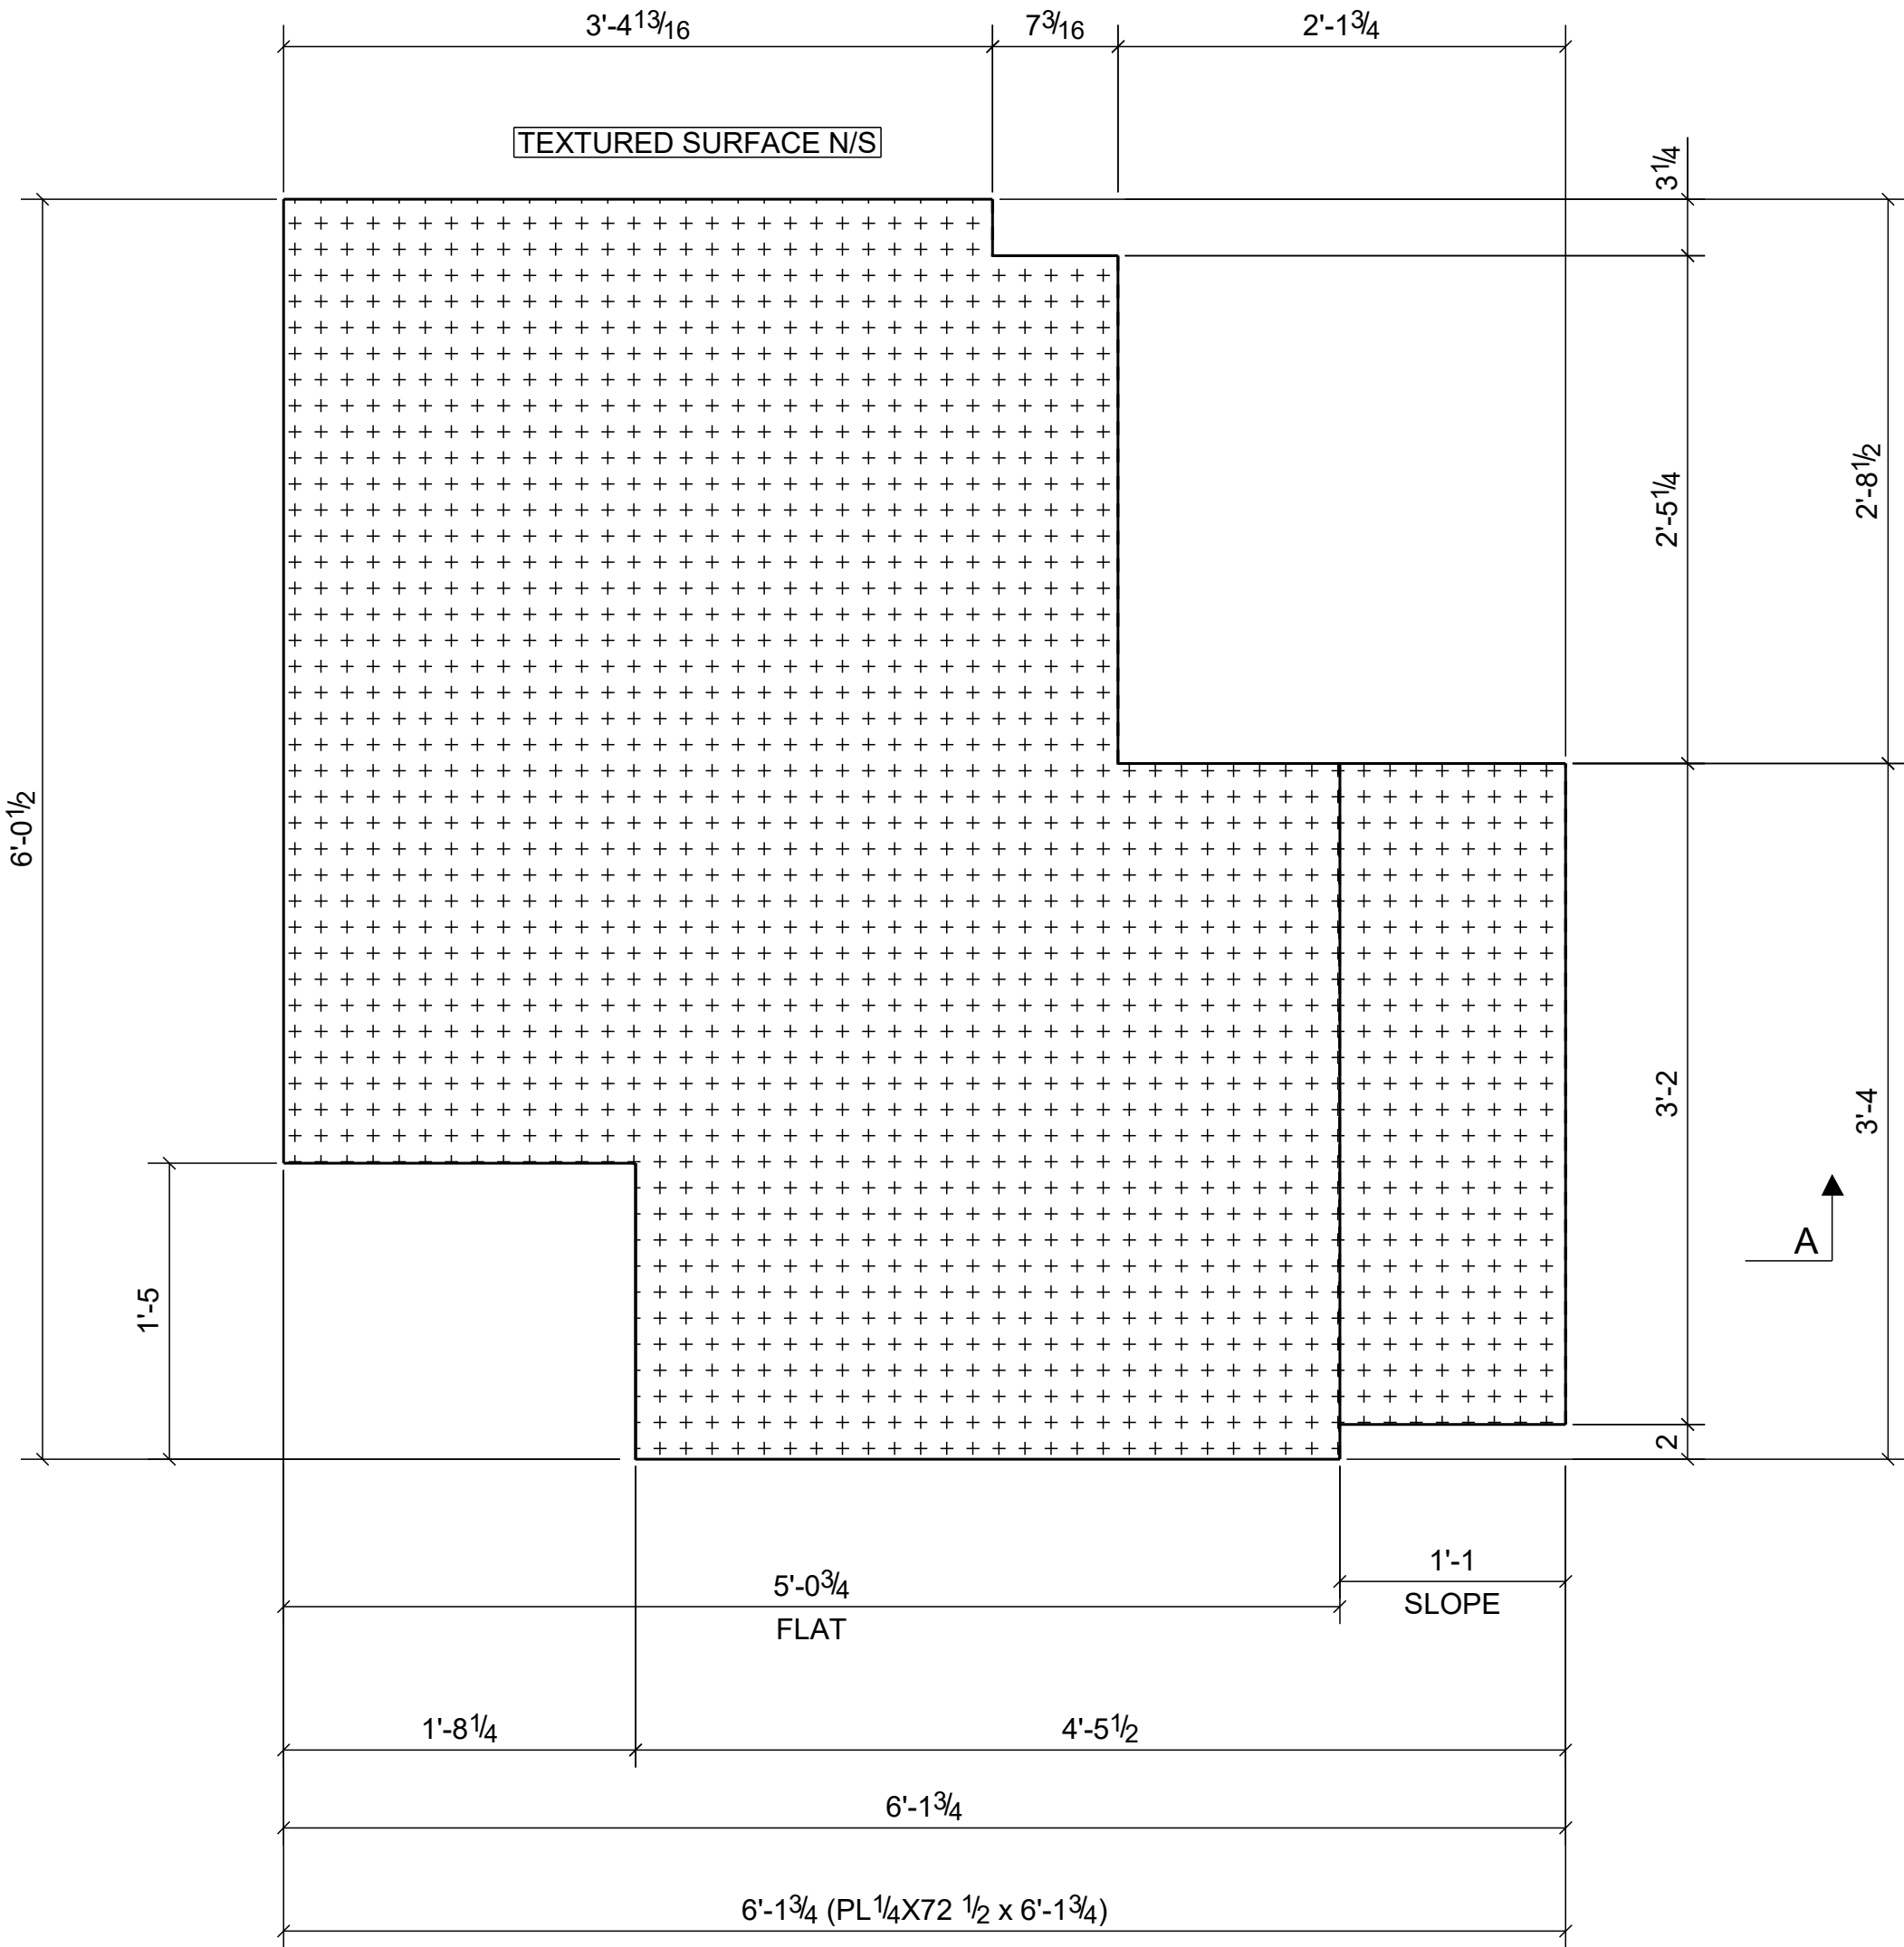

ONE - ALGRIP FLOOR PLATE - 111FP14

BILL OF MATERIAL														
SHIPPING LIST		REQ. MARK	HL	PCS. REQD	SHAPE	LENGTH	PIECE MARK	REMARKS	SEQUENCE					
NO. PCS.	MARK								1	2	3	4	5	6
1	111FP11			1	PL1/4"X35"	SS304 5'-8 1/2"		ALGRIP PLATE	1	0	0	0	0	0
1	111FP12			1	PL1/4"X48"	SS304 4'-7 1/2"		ALGRIP PLATE	1	0	0	0	0	0
1	111FP13			1	PL1/4"X35"	SS304 4'-7 1/2"		ALGRIP PLATE	1	0	0	0	0	0
1	111FP14			1	PL1/4"X72 1/2"	SS304 6'-1 3/4"		ALGRIP PLATE	1	0	0	0	0	0

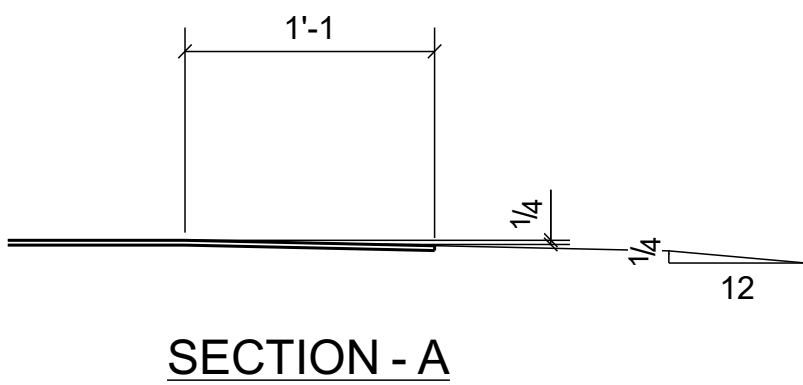


For Approval Only
10/01/2020




A	10/1/20	For APPROVAL	
REV	DATE	DESCRIPTION	BY


REF. DWGS: E100		DWG STATUS: APPROVAL	
HOLES: 13/16 dia UNO		BOLTS: 3/4 dia UNO	
FINISH: SSPC-SP3 (POWER TOOL)		PROJECT: Mother Murphy's CF & FIBC Platforms	
PAINT: STAINLESS STEEL 304		ADDRESS: GREENSBORO, NC	
SHOP WELD: E70XX LH		FIELD WELD: E70XX LH	
DRAWN BY: SSG		DATE: 09/29/2020	
CHECK BY:		DATE:	
DESCRIPTION:		CONTRACTOR: LAUGHLIN-SUTTON	
ALGRIP FLOOR PLATE @ LOWER LEVEL		JOB NO. 20-103-A	DWG. NO. 111
		REV. A	

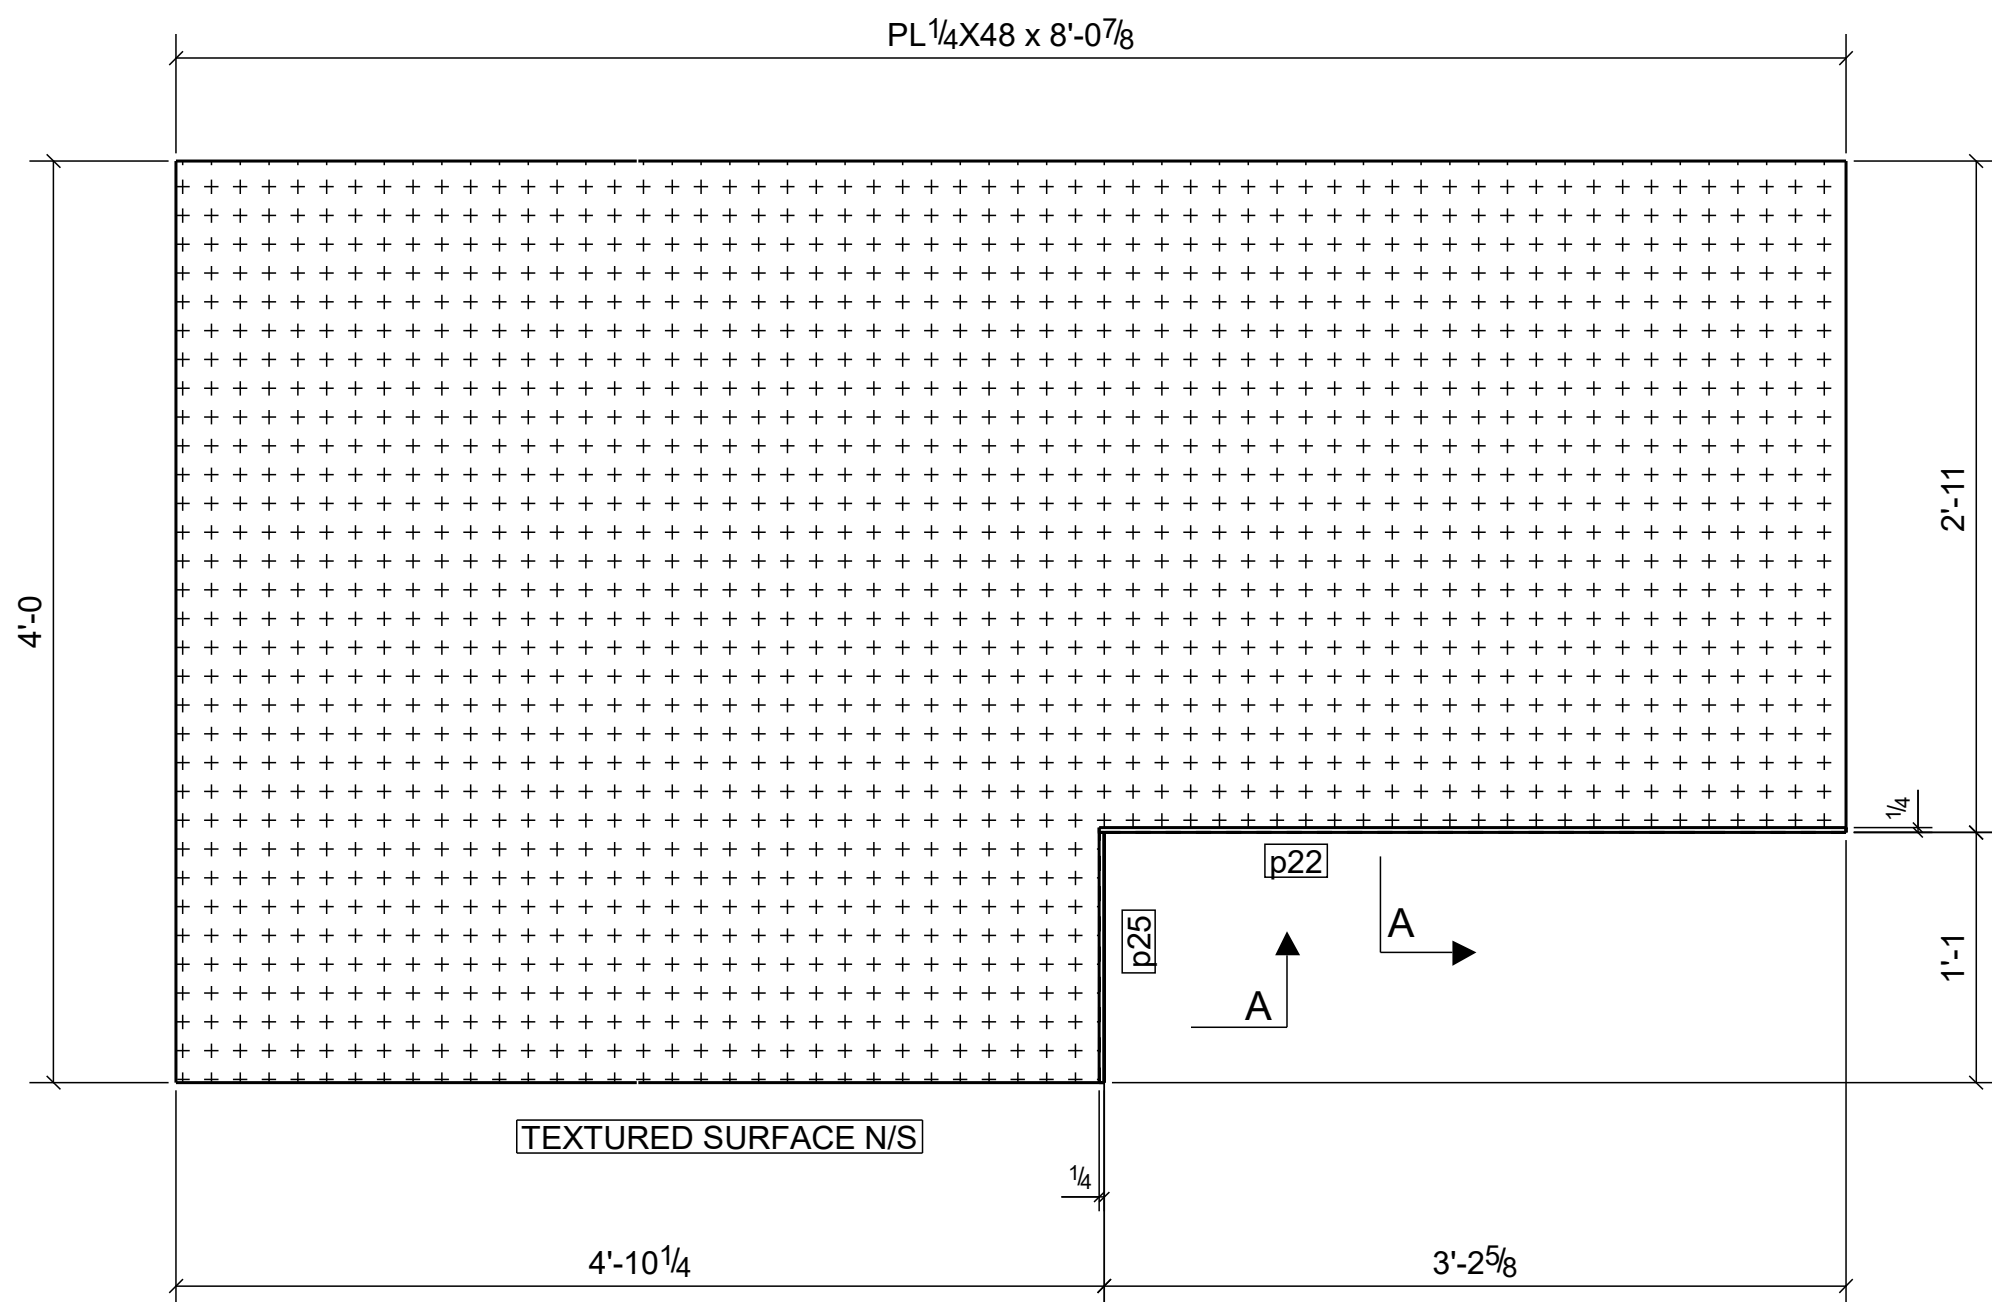


ONE - ALGRIP FLOOR PLATE - 112FP11

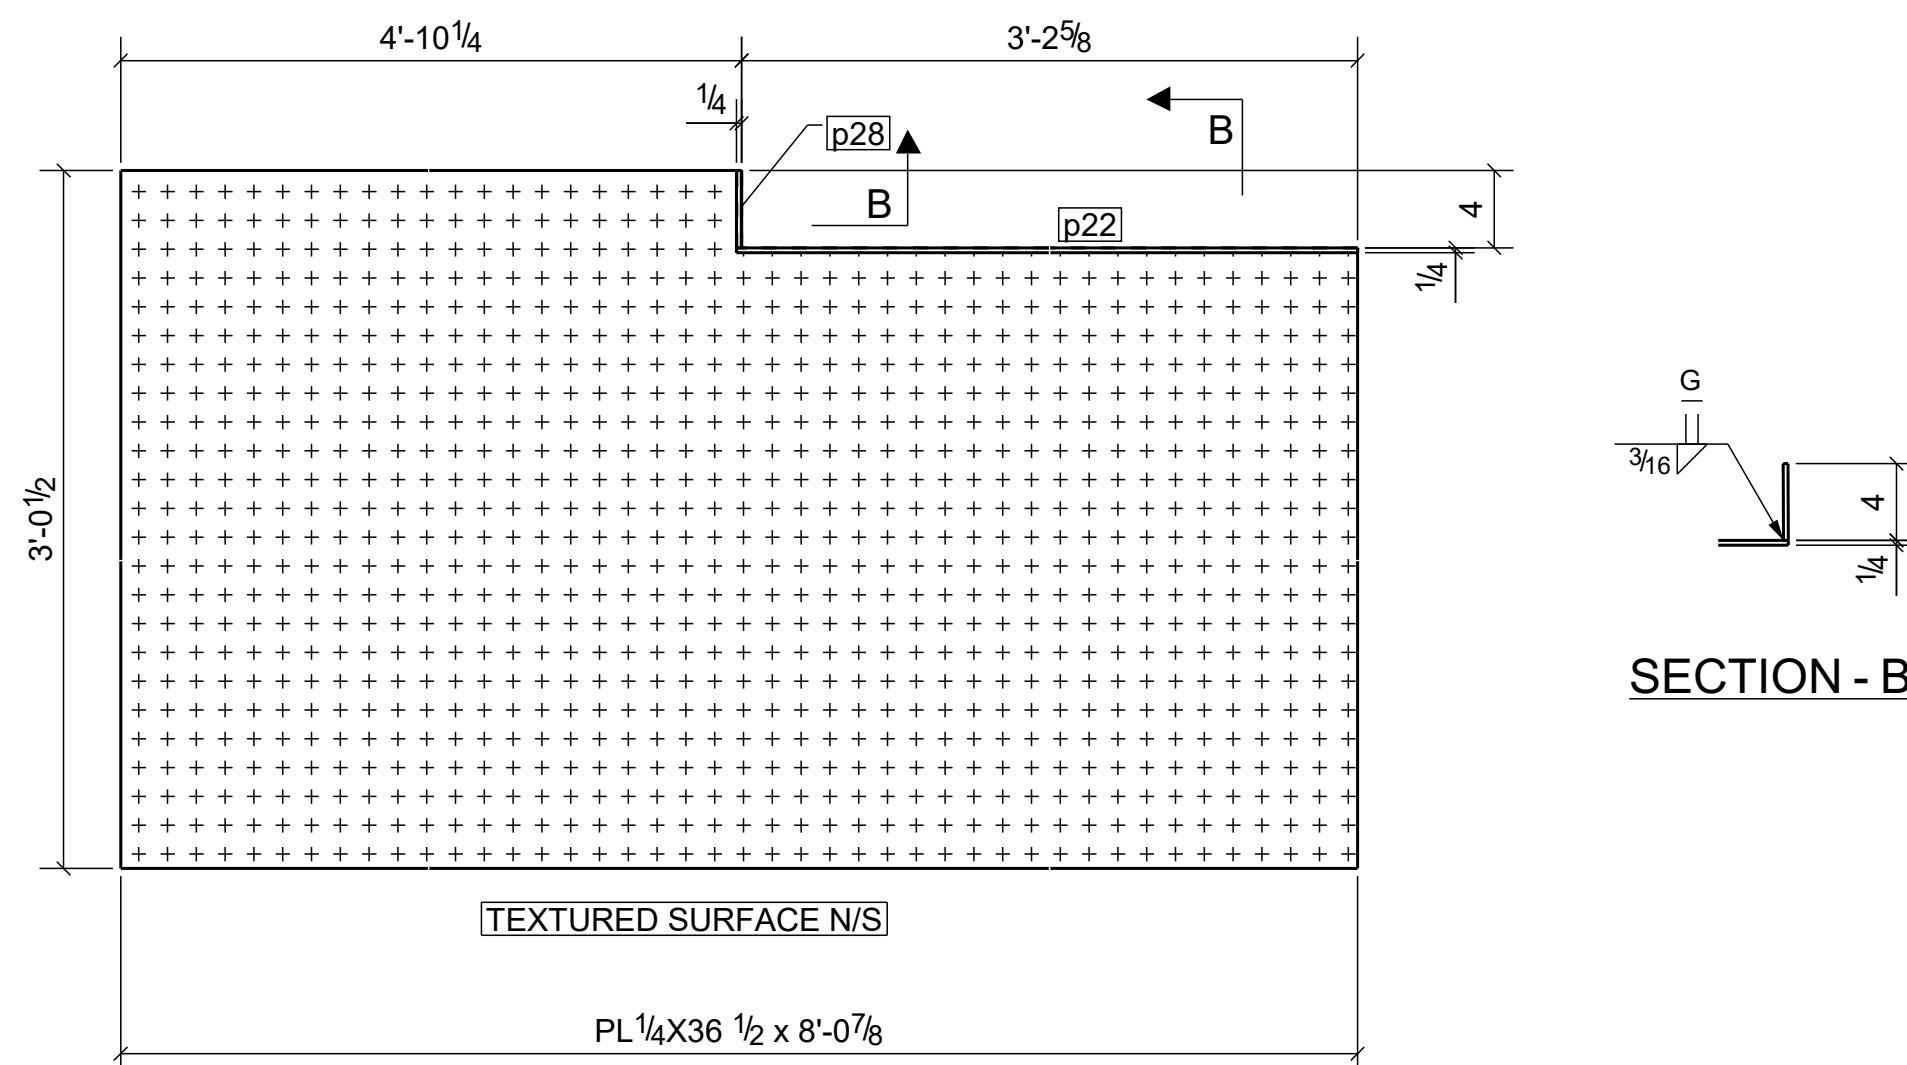


ONE - ALGRIP FLOOR PLATE - 112FP12

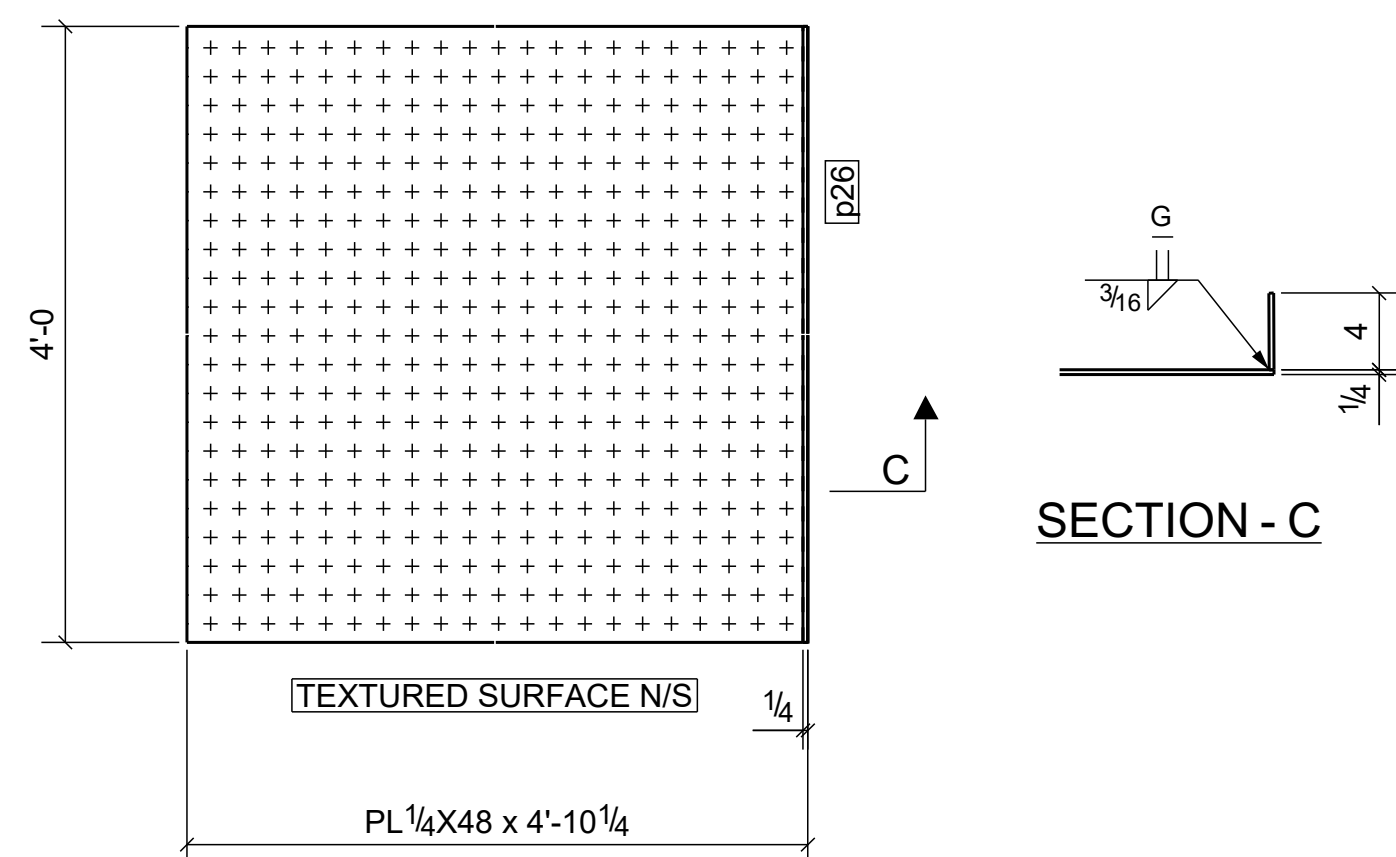


ONE - ALGRIP FLOOR PLATE - 112FP13

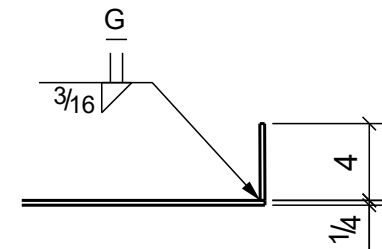


SECTION - A

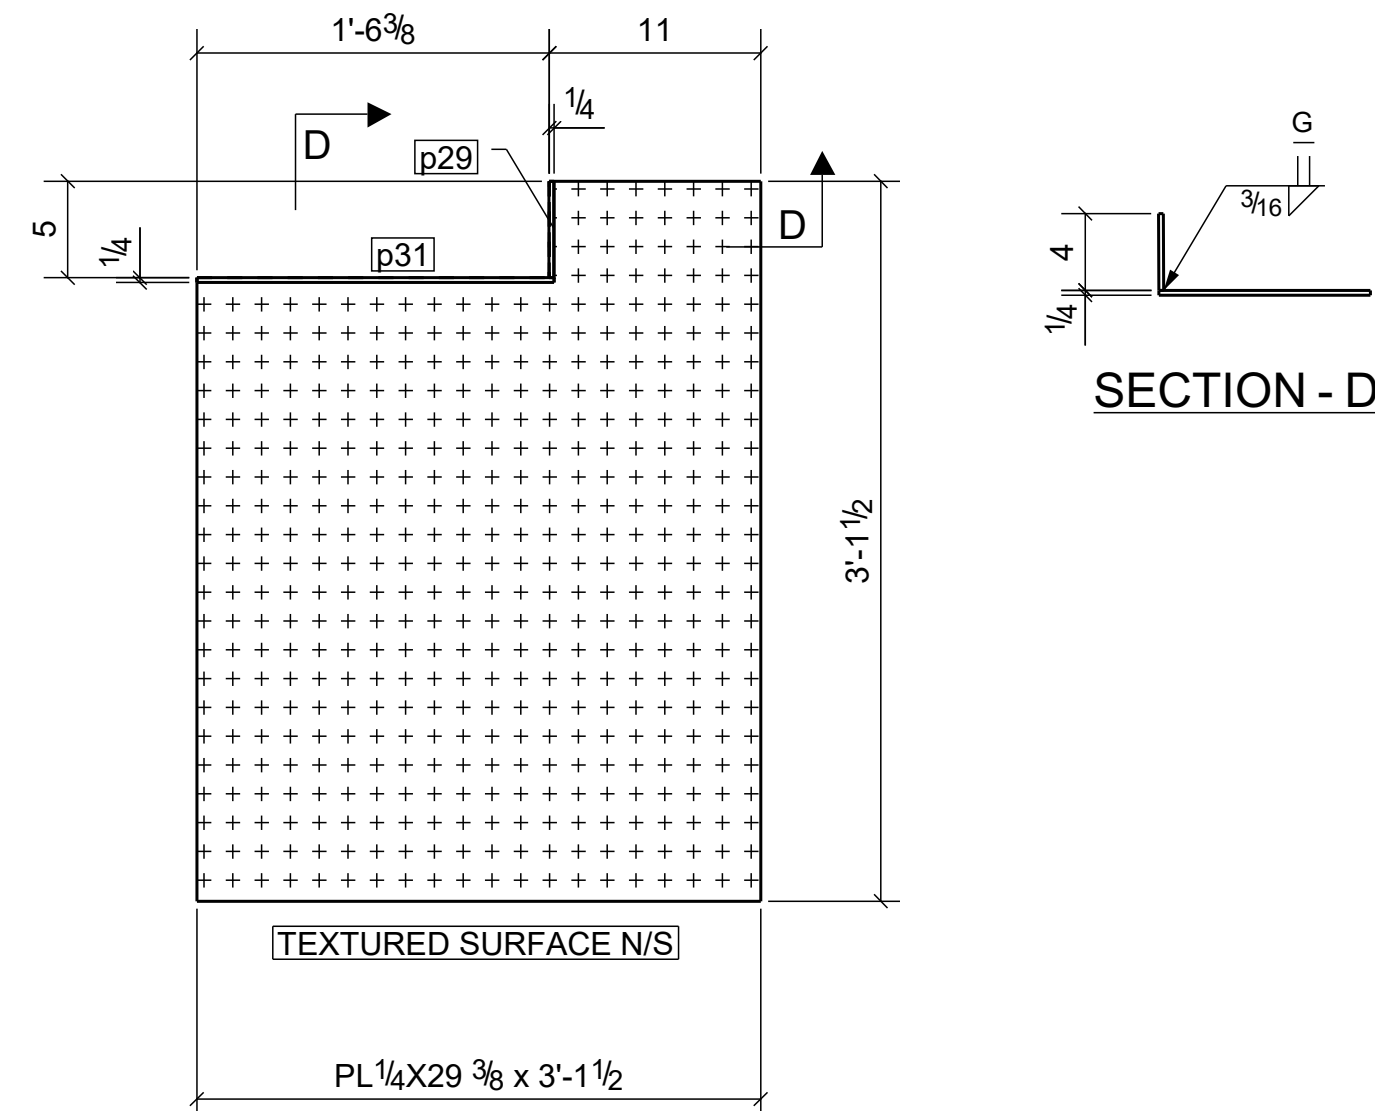


ONE - ALGRIP FLOOR PLATE - 112FP14

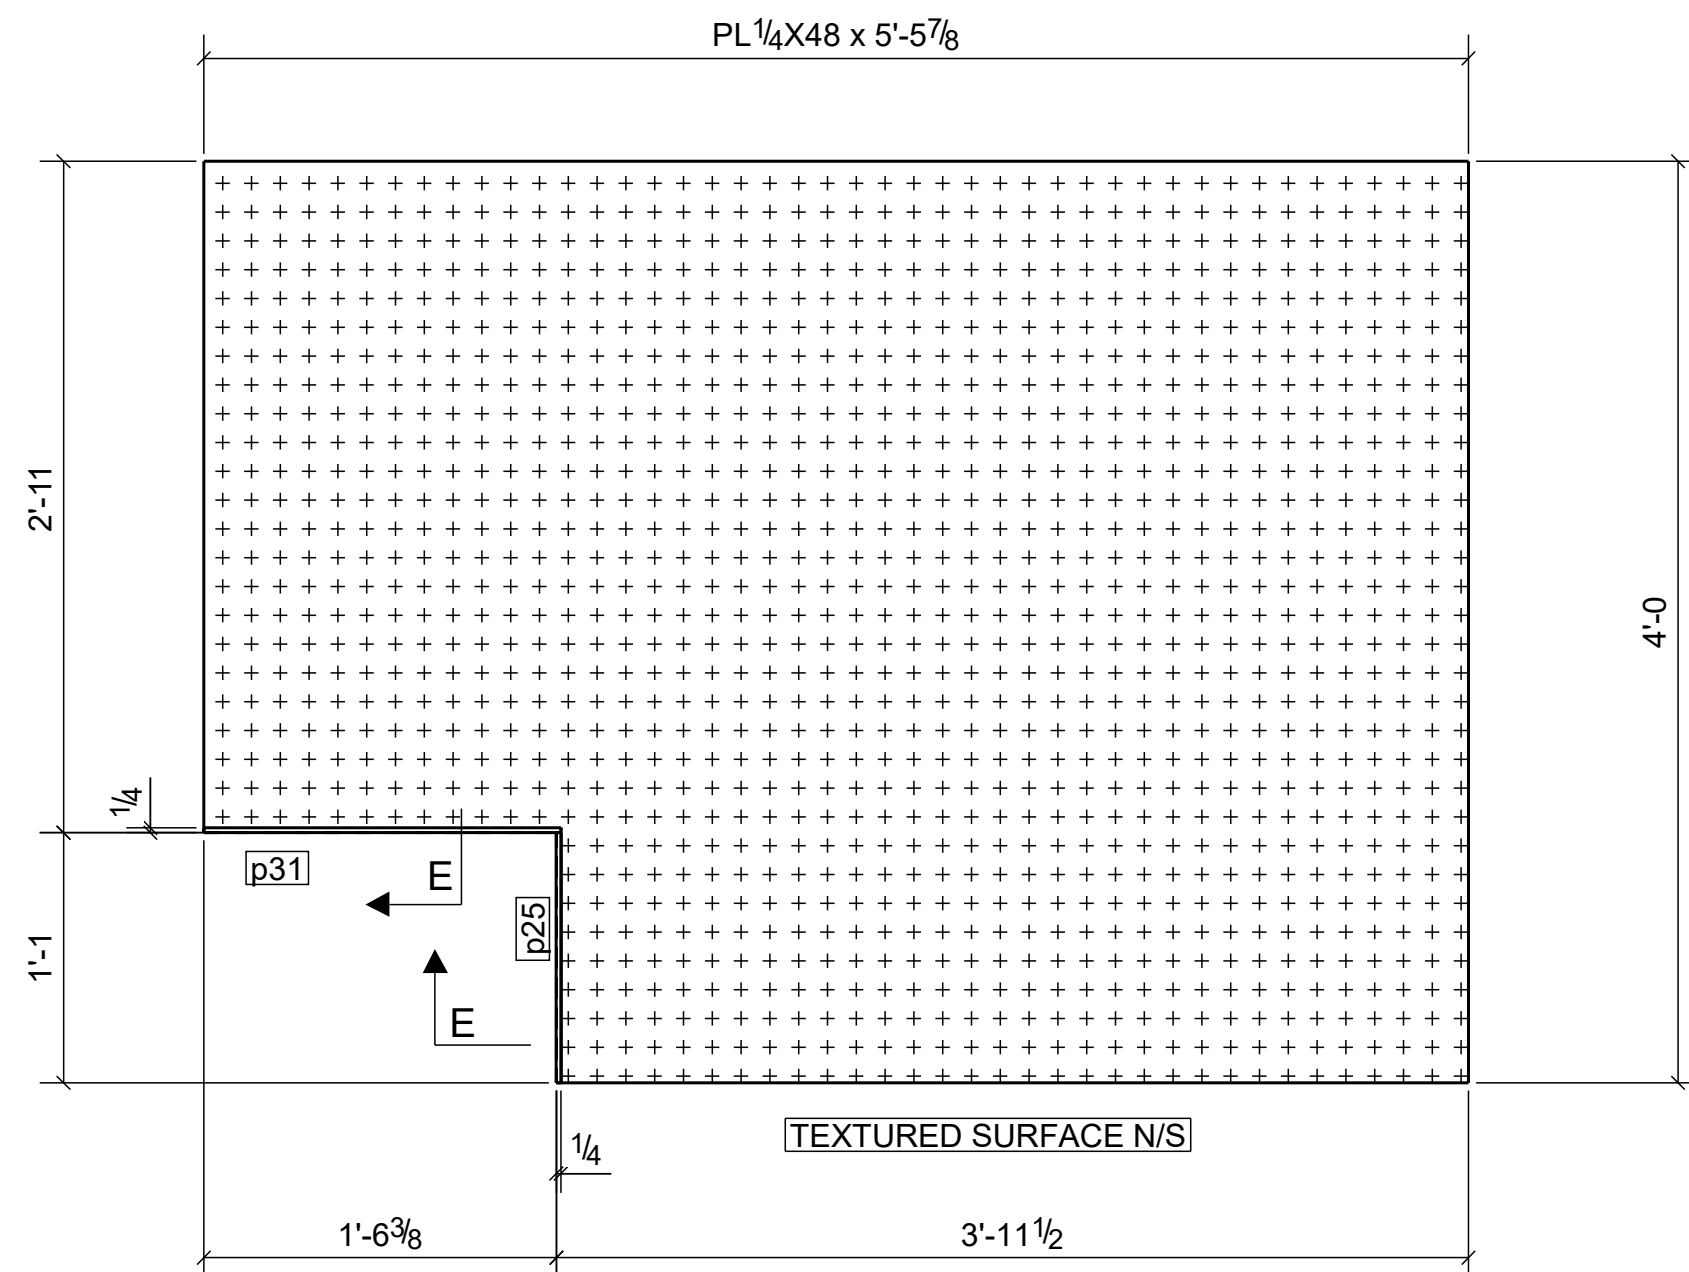


ONE - ALGRIP FLOOR PLATE - 112FP15

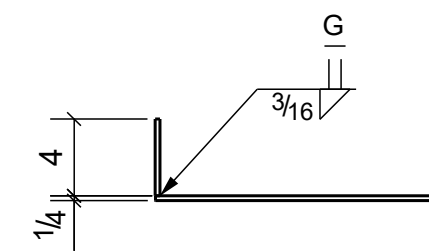

SECTION - E

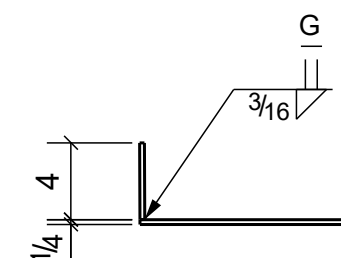

SECTION - F

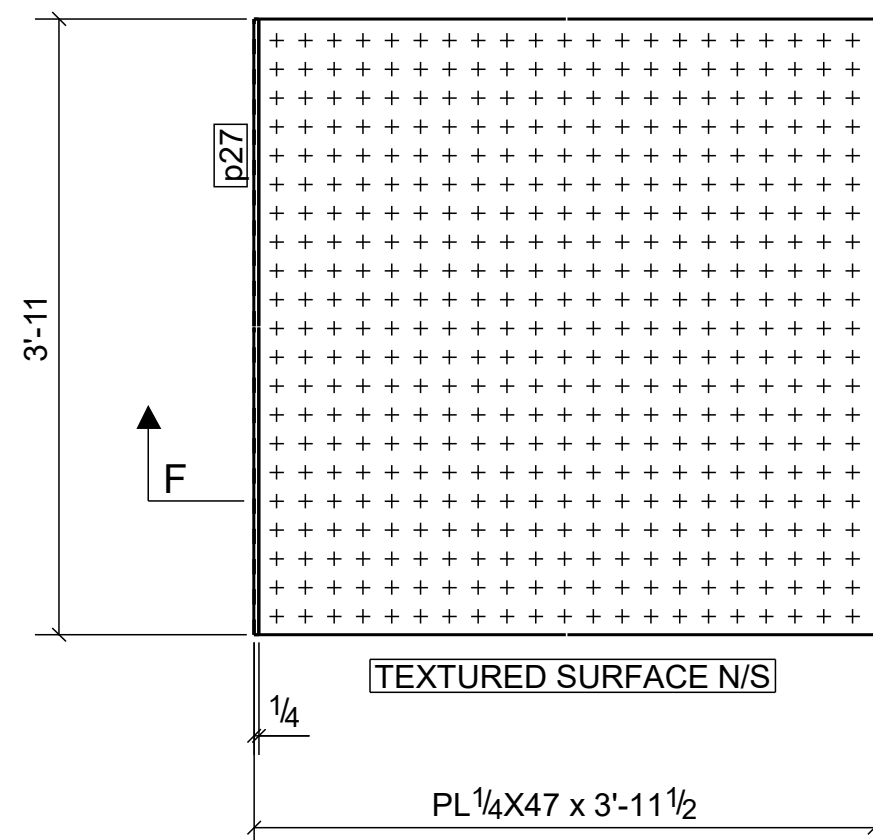

ONE - ALGRIP FLOOR PLATE - 112FP16

BILL OF MATERIAL

SHIPPING LIST NO. PCS	MARK	REQ. MARK	HL	PCS REQD	SHAPE	LENGTH	PIECE MARK	REMARKS	SEQUENCE					
									1	2	3	4	5	6
1	112FP11			1	PL 1/4"x48"	8'-0 7/8"		ALGRIP PLATE	1	0	0	0	0	0
				1	FB 1/4"x4"	3'-2 7/8"	p22							
				1	FB 1/4"x4"	1'-1"	p25							
1	112FP12			1	PL 1/4"x36 1/2"	8'-0 7/8"		ALGRIP PLATE	1	0	0	0	0	0
				1	FB 1/4"x4"	3'-2 7/8"	p22							
				1	FB 1/4"x4"	0'-0 4"	p28							
1	112FP13			1	PL 1/4"x48"	4'-10 1/4"		ALGRIP PLATE	1	0	0	0	0	0
				1	FB 1/4"x4"	4'-0"	p26							
1	112FP14			1	PL 1/4"x29 3/8"	3'-1 1/2"		ALGRIP PLATE	1	0	0	0	0	0
				1	FB 1/4"x4"	0'-0 5"	p29							
				1	FB 1/4"x4"	1'-6 5/8"	p31							
1	112FP15			1	PL 1/4"x48"	5'-5 7/8"		ALGRIP PLATE	1	0	0	0	0	0
				1	FB 1/4"x4"	1'-1"	p25							
				1	FB 1/4"x4"	1'-6 9/16"	p31							
1	112FP16			1	PL 1/4"x47"	3'-11 1/2"		ALGRIP PLATE	1	0	0	0	0	0
				1	FB 1/4"x4"	3'-11"	p27							

For Approval Only
10/01/2020



REV	DATE	DESCRIPTION	BY
A	10/11/20	FOR APPROVAL	

REF. DWGS: E103	DWG STATUS: APPROVAL
HOLES: 13/16 dia UNO	BOLTS: 3/4 dia UNO
FINISH: SSPC-SP3 (POWER TOOL)	PAINT: STAINLESS STEEL 304
SHOP WELD: E70XX LH	FIELD WELD: E70XX LH
DRAWN BY: SSG	DATE: 09/29/2020
CHECK BY:	DATE:
DESCRIPTION:	JOB NO. 20-103-A
ALGRIP FLOOR PLATE @ UPPER LEVEL	DWG NO. 112
	REV. A