



CORGAN  
5800 Bristol Parkway, Suite 640  
Culver City, CA 90230

NOT FOR CONSTRUCTION  
PRELIMINARY DESIGN

09/13/2019

**REVISIONS**

NO.	DATE	DESCRIPTION
1	9/13/2019	Bulletin #1

# ALAMITOS ENERGY STORAGE PROJECT







690 N STUDEBAKER RD, LONG BEACH, CA 90803

PROJECT NO.:	18167.0000
DESIGNED:	Designer
DRAWN:	Author
CHECKED:	Checker
SCALE:	As indicated
DATE ISSUED:	09/13/2019

## FOUNDATION SECTIONS & DETAILS

JOB 18167.0000  
DATE 09/13/2019  
SHEET

**SE3-01**

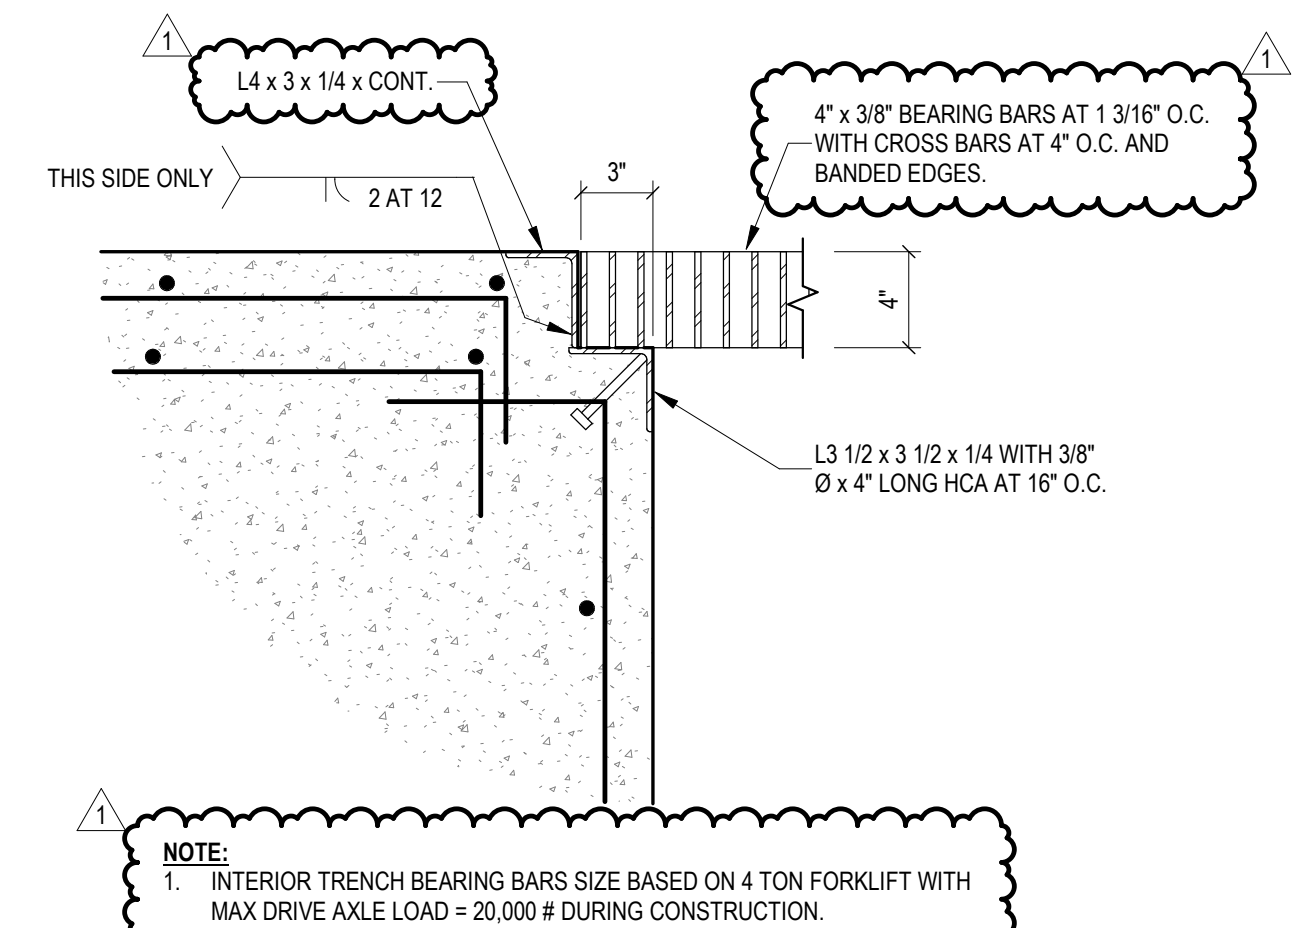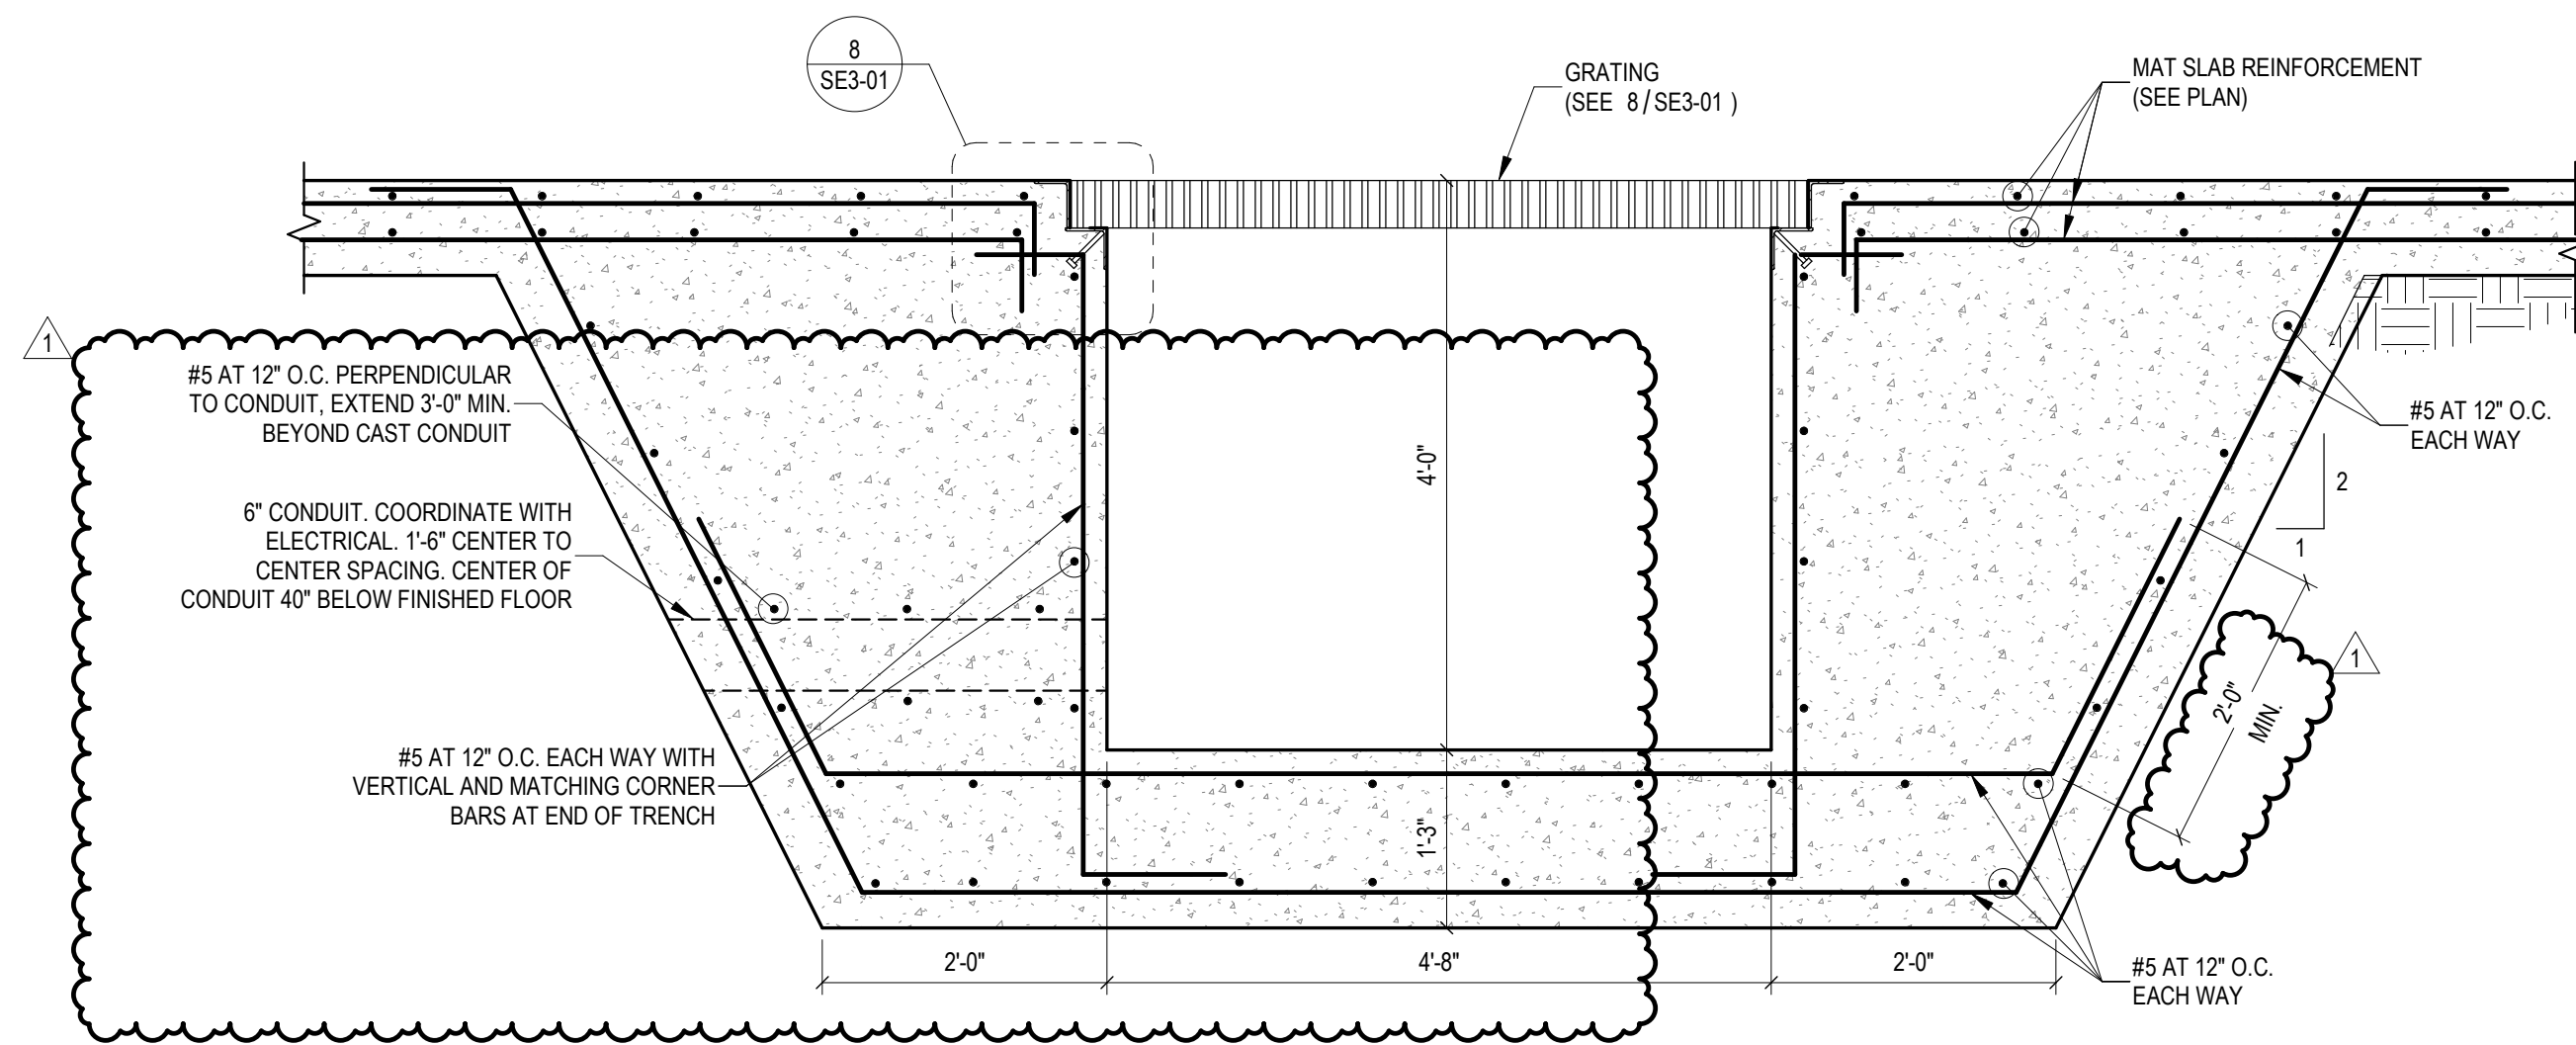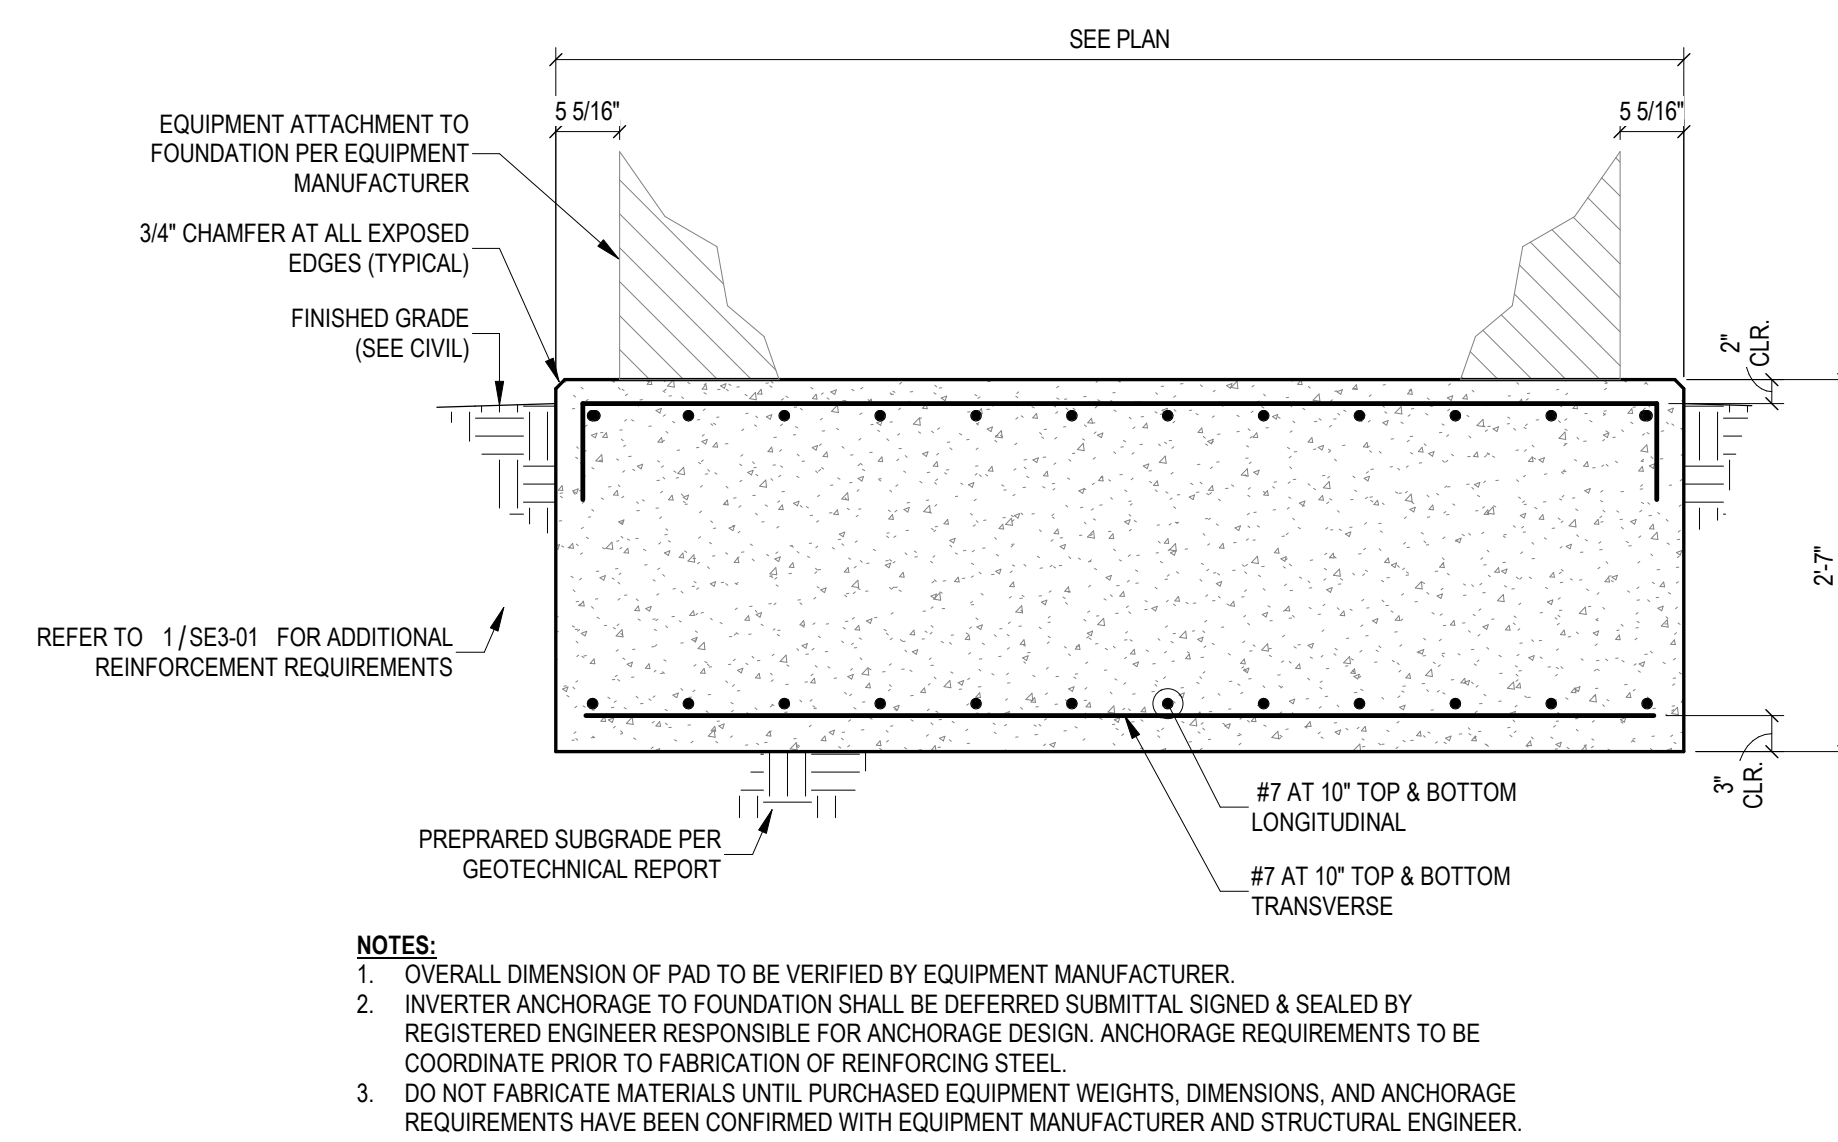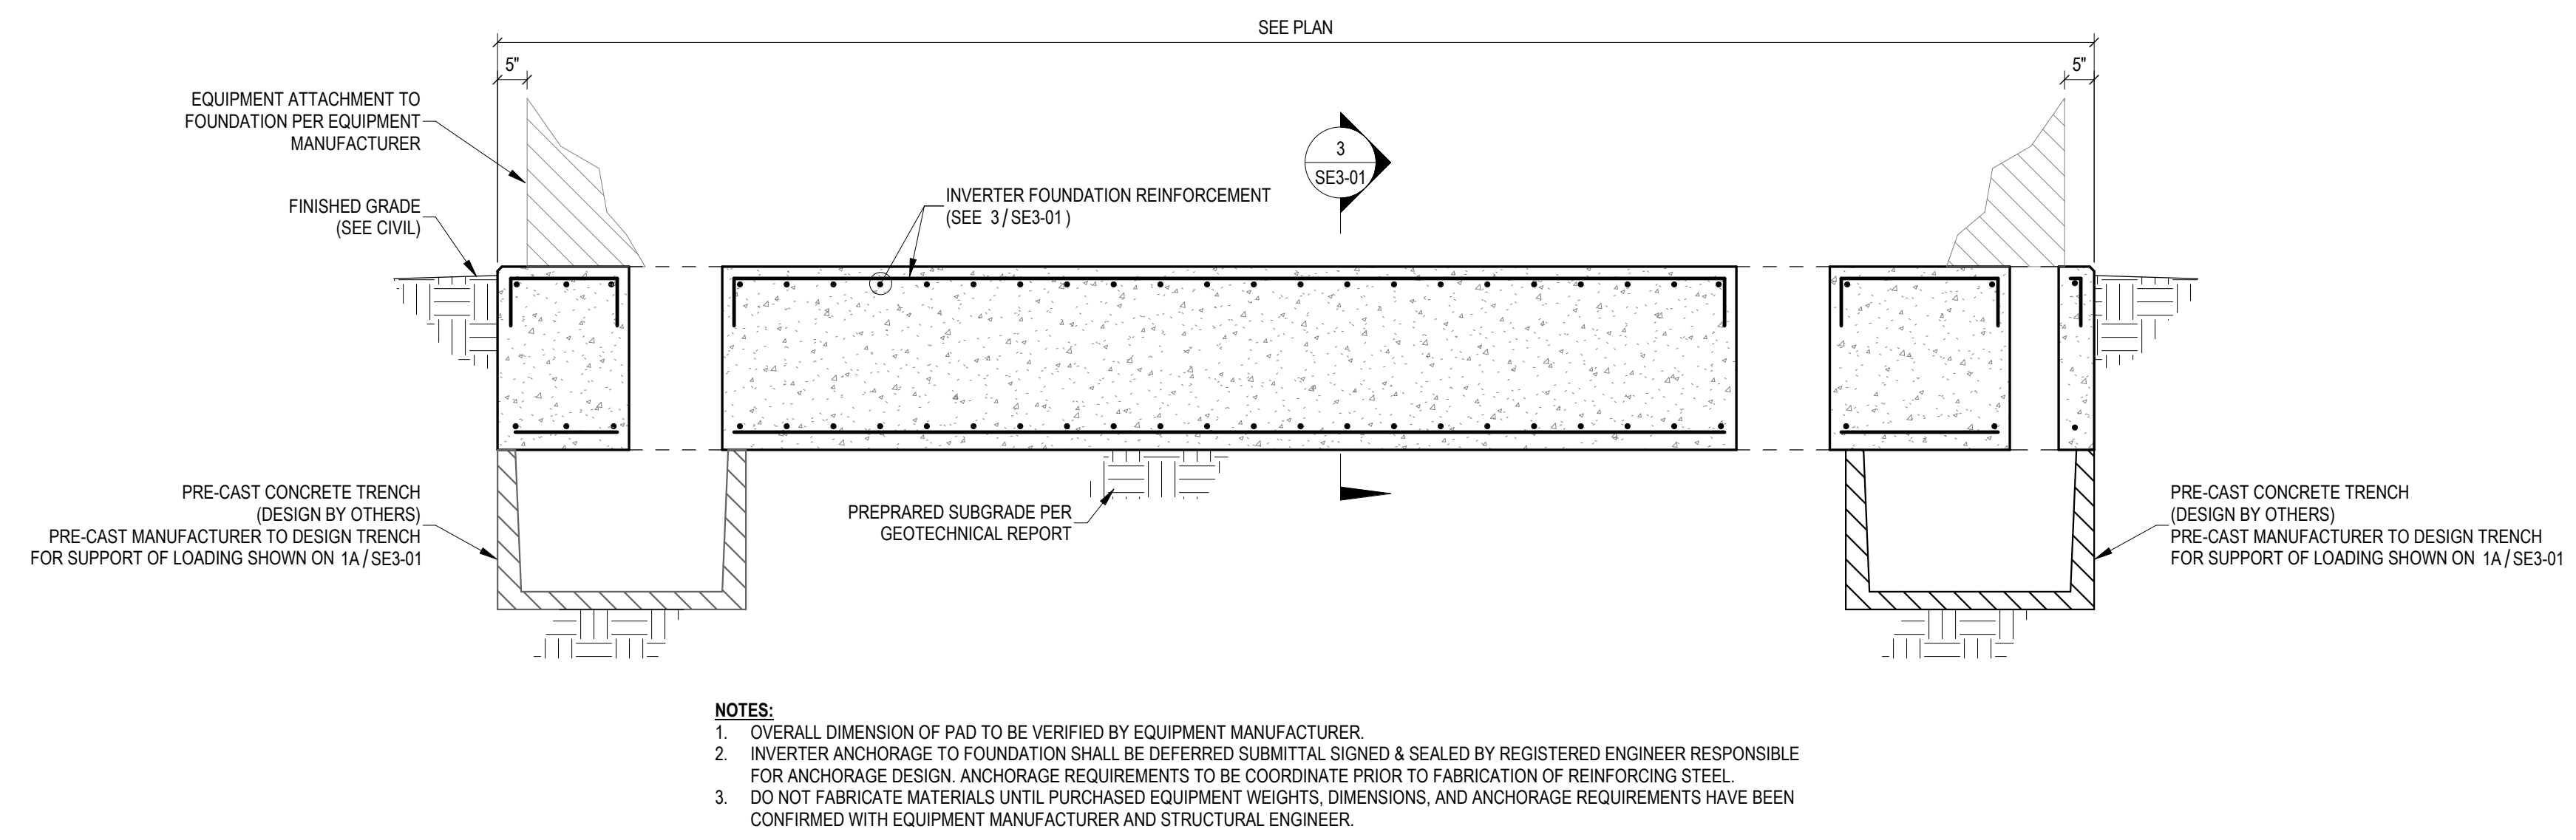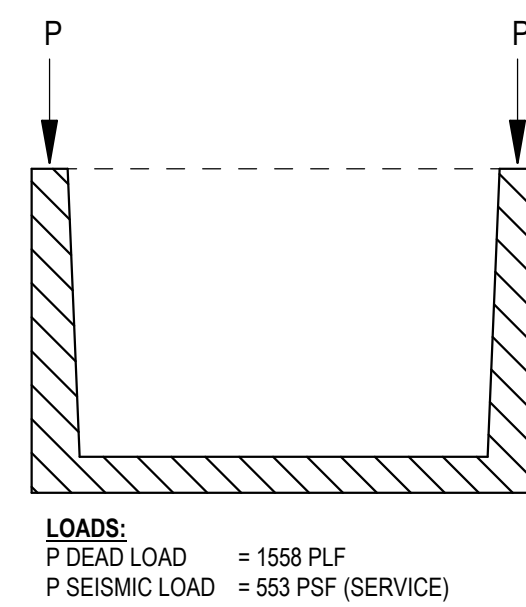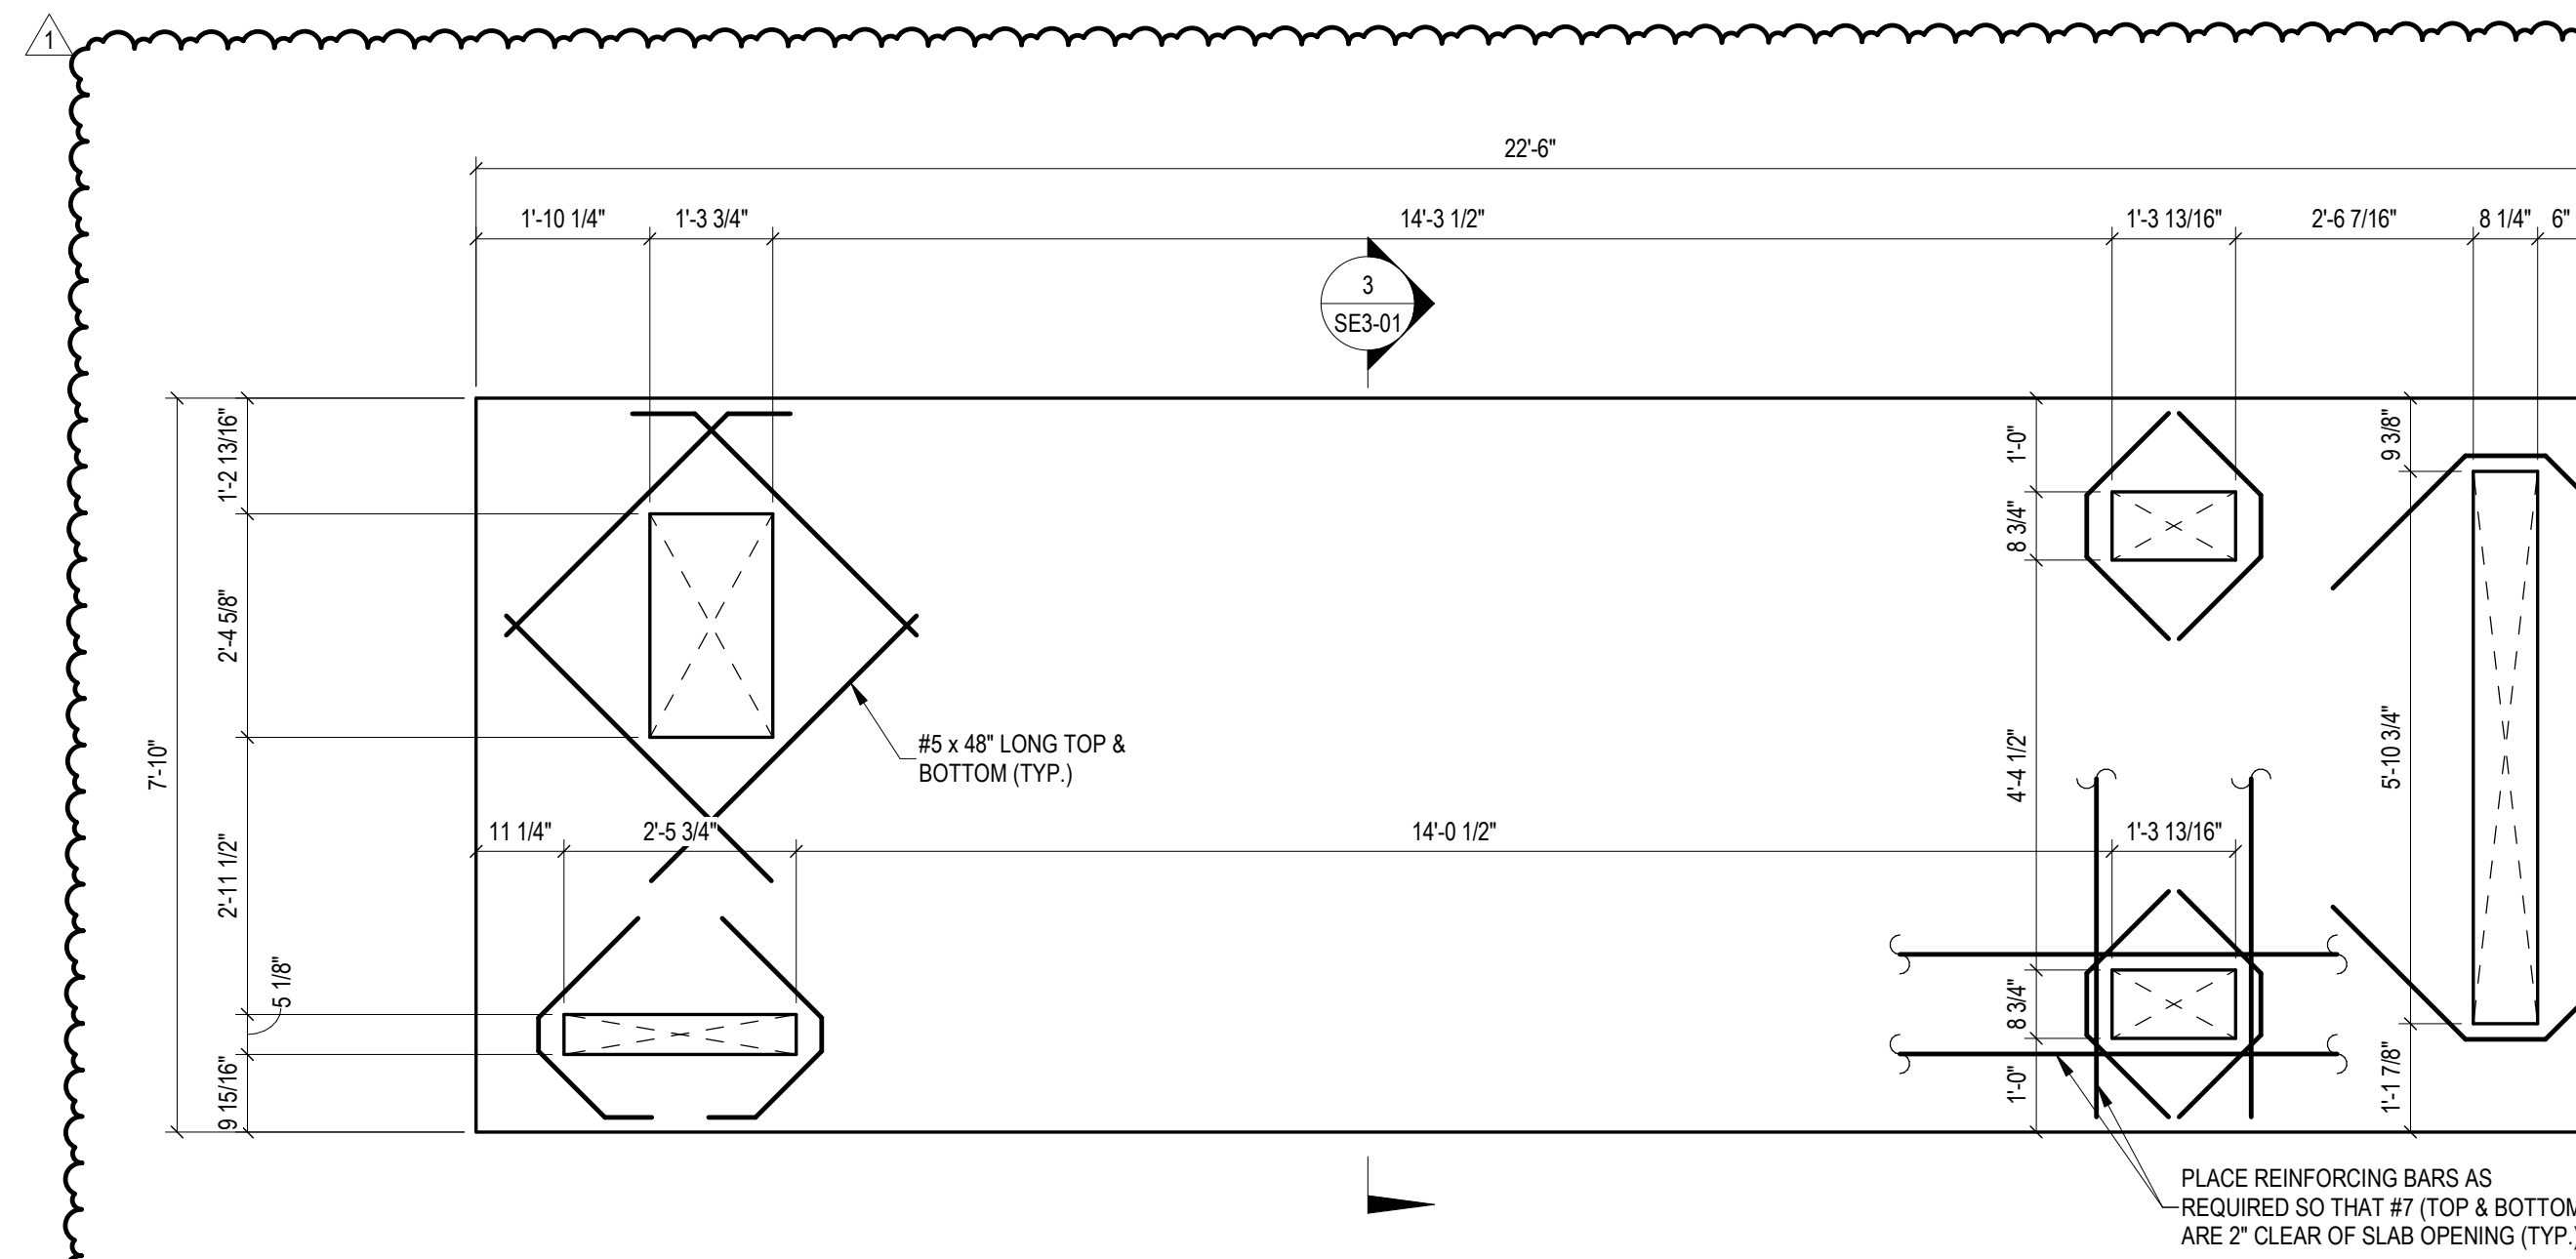

NOT USED

