



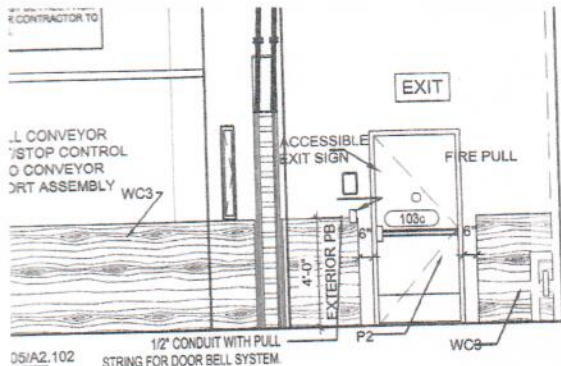

EYOR SUPPORT
BLY.

IDE NON-SLIP NOSING BY
RICAN SAFETY TREAD CO.

1/2" SQ. STL. PICKETS
HAND RAIL (P2 PTD.) TYP.
1-1/2" DIA. STL. PIPE
HAND RAIL (P2 PTD.) TYP.

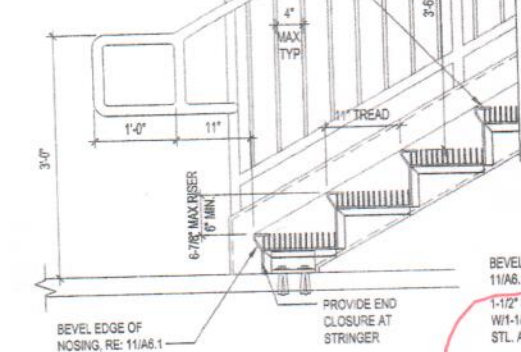

05 INTERIOR STAIR DETAIL

SCALE: 1"=1'-0"

PROVIDE NON-SLIP NOSING BY AMERICAN
SAFETY TREAD CO.

1/2" SQ. STL. PICKETS
HAND RAIL (P2 PTD.) TYP.
1-1/2" DIA. STL. PIPE
HAND RAIL (P2 PTD.) TYP.

BEVEL EDGE OF NOSING, RE.
11/A6.1


1-1/2" STL. GRATE TREADS
W/1-1/2"x1-1/2"x1/4"
STL. ANGLE FRAME TYP.

06 INTERIOR STAIR DETAIL

SCALE: 1"=1'-0"

20 Treads @ 12"wd x 4'-0" Long GW-150
21 Risers @ 6 7/8"

ALL WOOD USED IN EXTERIOR WALLS, WOOD DIRECTLY
APPLIED TO STUDS ON ANY WALL SHALL BE
FIRE-RETARDANT TREATED WOOD.

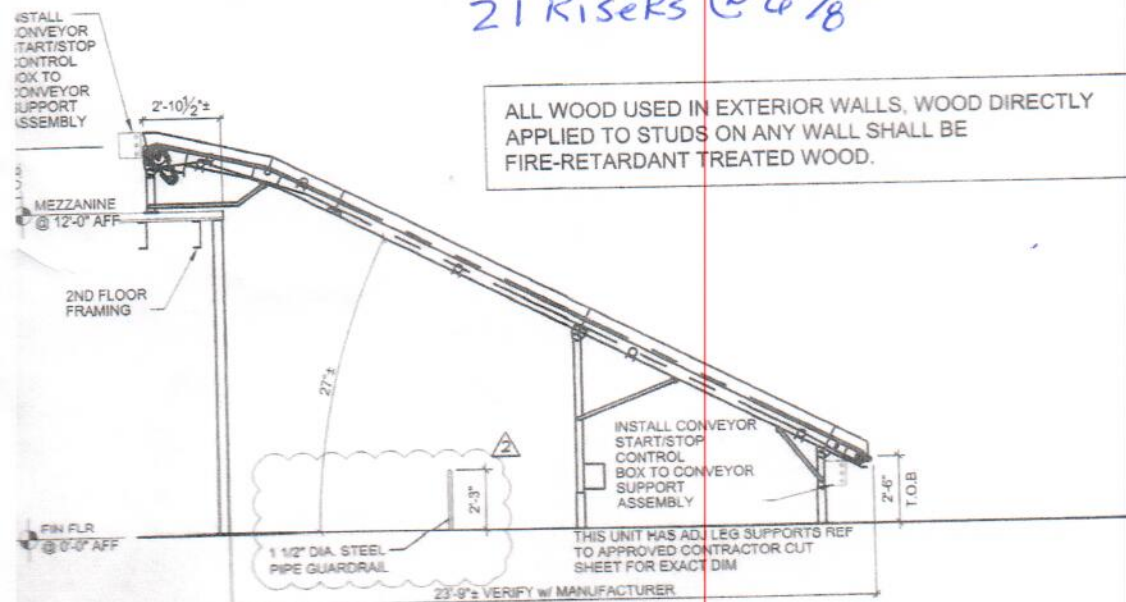

07 CONVEYOR ELEVATION

SCALE: 1/4"=1'-0"

DEON
VARIES

Page 1 of 2

BRANCH IRONWORKS
Job: Michaels @ Glade Park

RICHARD SAUNDERS ARCHITECT
RICHARD@RJSARCHITECT.COM
PHONE: 815.721.3613



PROJECT NO.: 14-015
DATE: 10-01-14


SCALE: AS NOTED
CHECKED BY: RJS

DRAWN BY: LDG

BUILD-OUT FOR
MICHAELS
S, TEXAS


EZZANINE ELEVATION

1/4" = 1'-0"

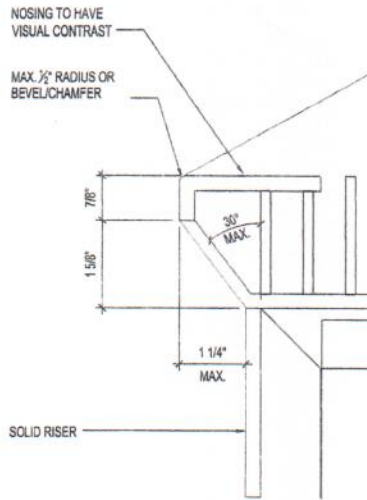

11 STAIR NOSING DETAIL

SCALE: 6\"/>

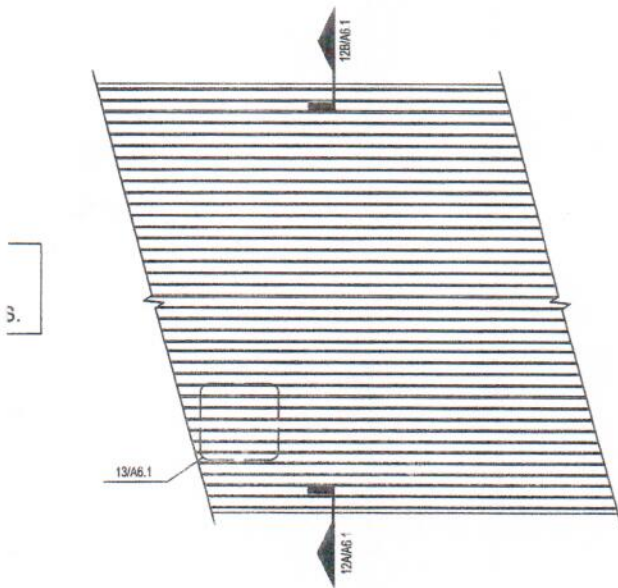


14 SLATWALL ELEVATION

SCALE: N.T.S.


Page 2 of 2

BRANCH IRONWORKS
Michael S.
EULESS, TX

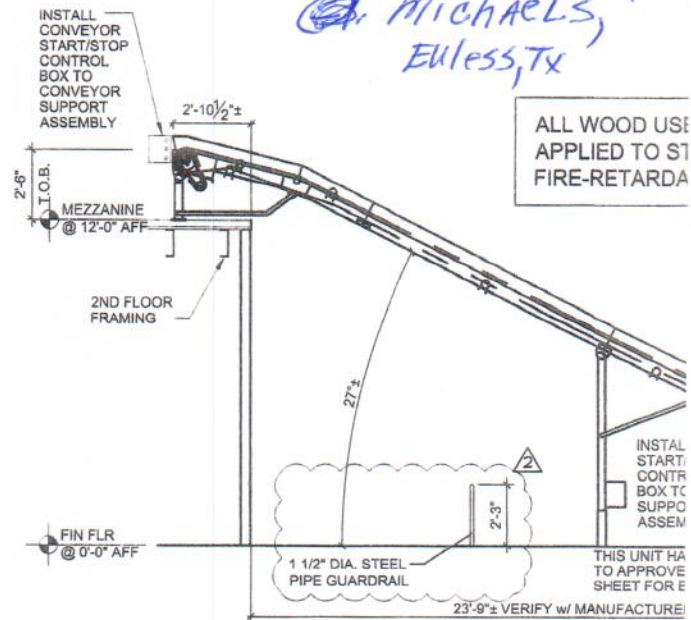

07 CONVEYOR ELEVATION

SCALE: 1/4\"/>

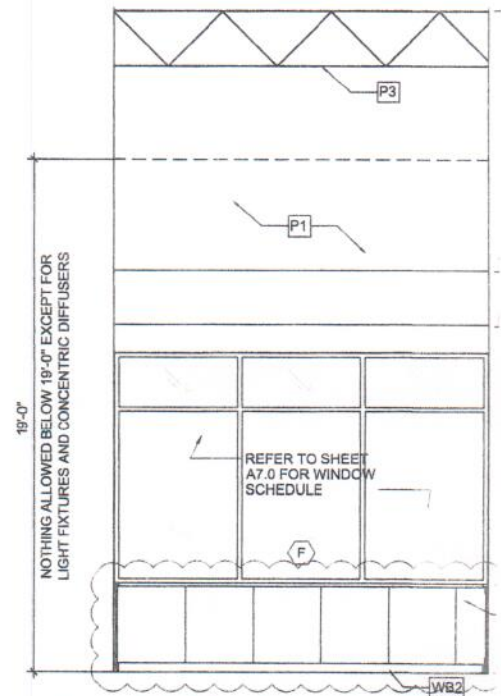

15 VESTIBULE ELEVATION

SCALE: 1/4\"/>