



-A-

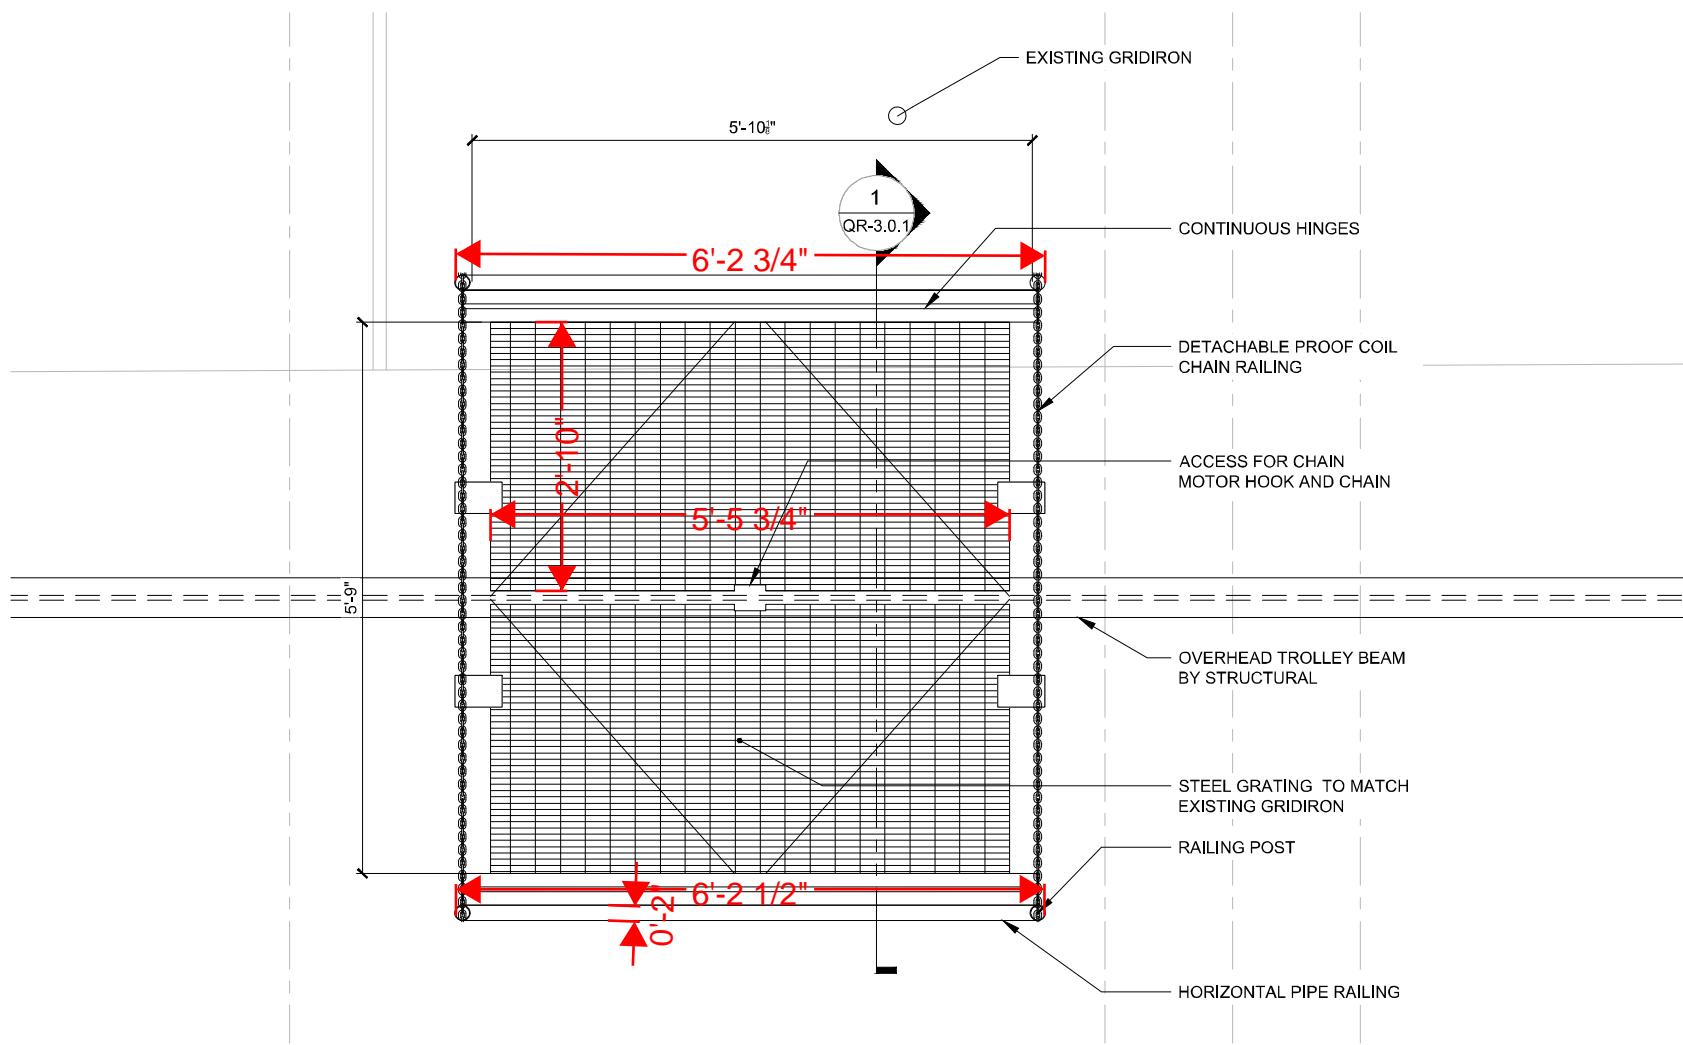

[2] THEATRE - GRIDTRAP PLAN
1" = 1'-0"

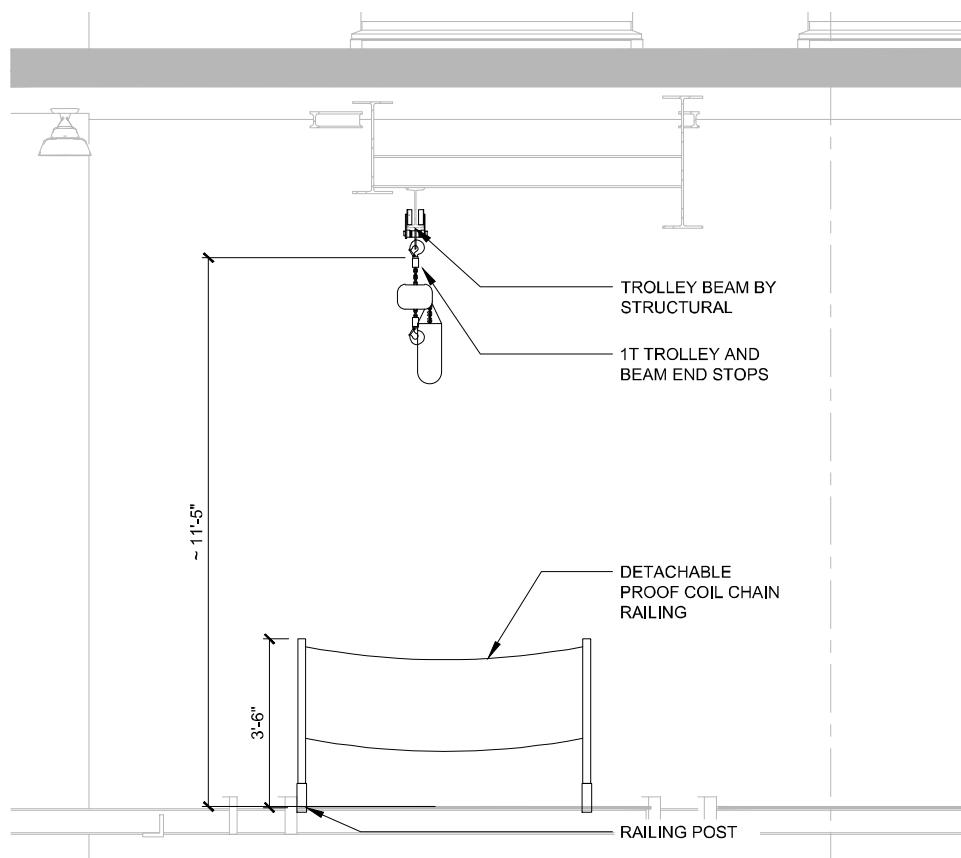

[1] THEATRE - GRIDTRAP SECTION
1/2" = 1'-0"

-E-