




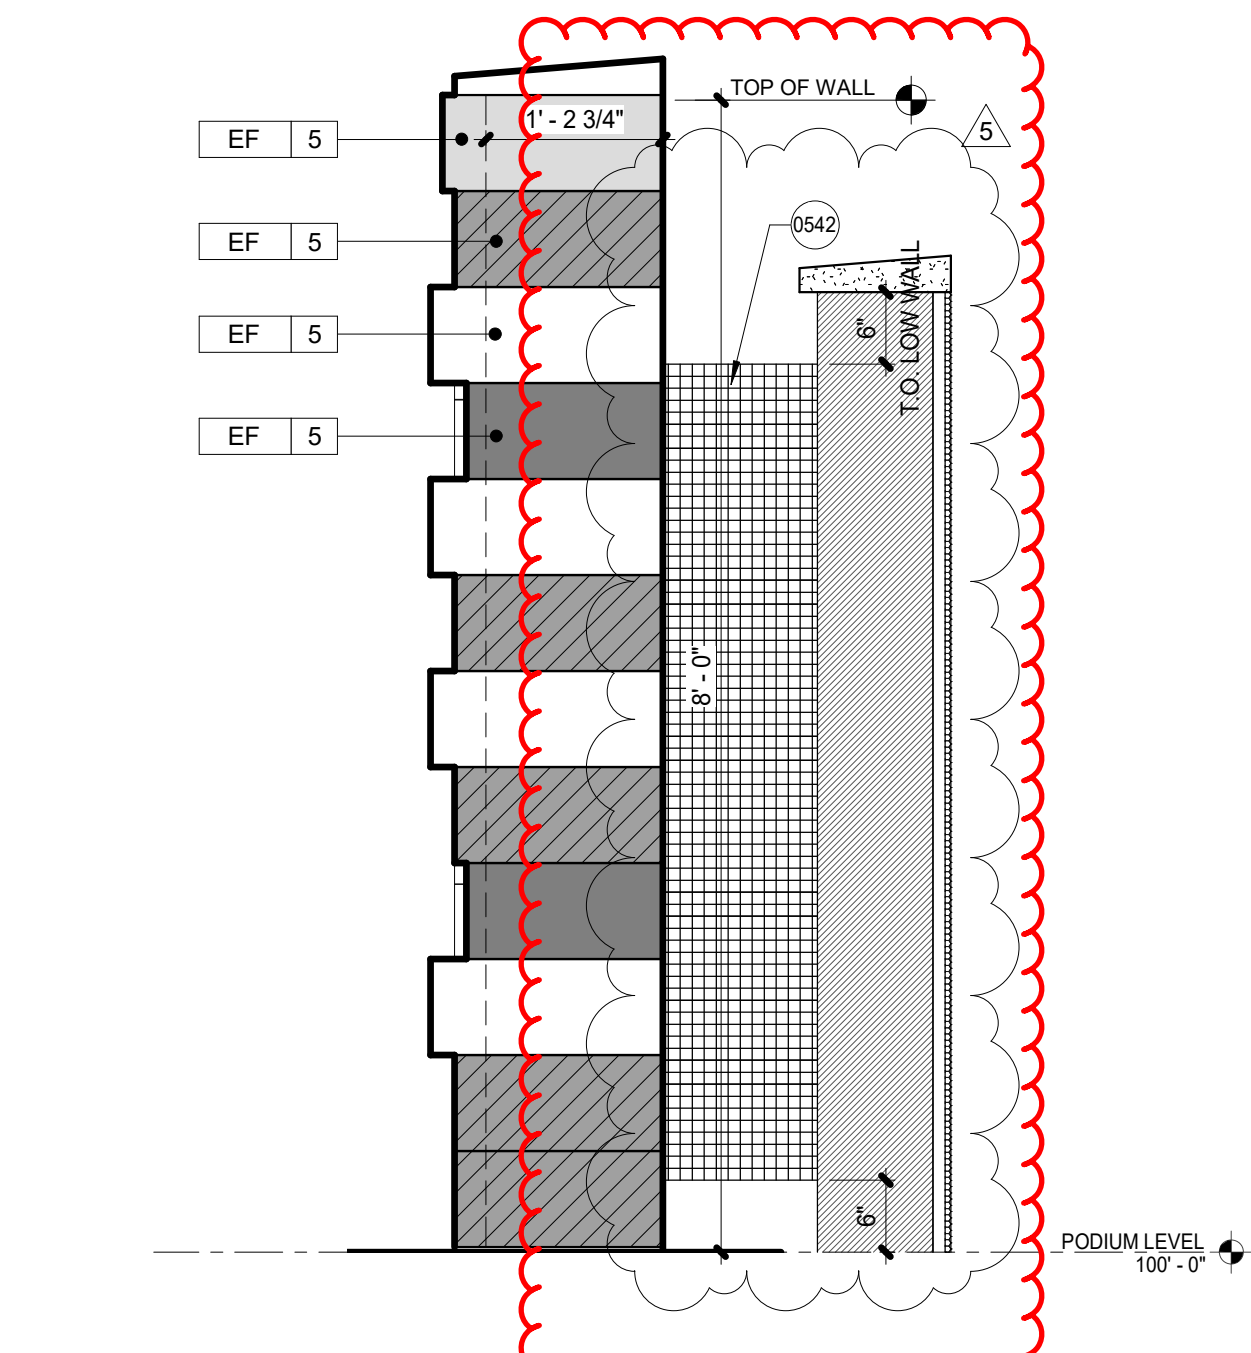


6 PLUM PATIO STONE WALL - NORTH WEST ELEVATION
3/4" = 1'-0"

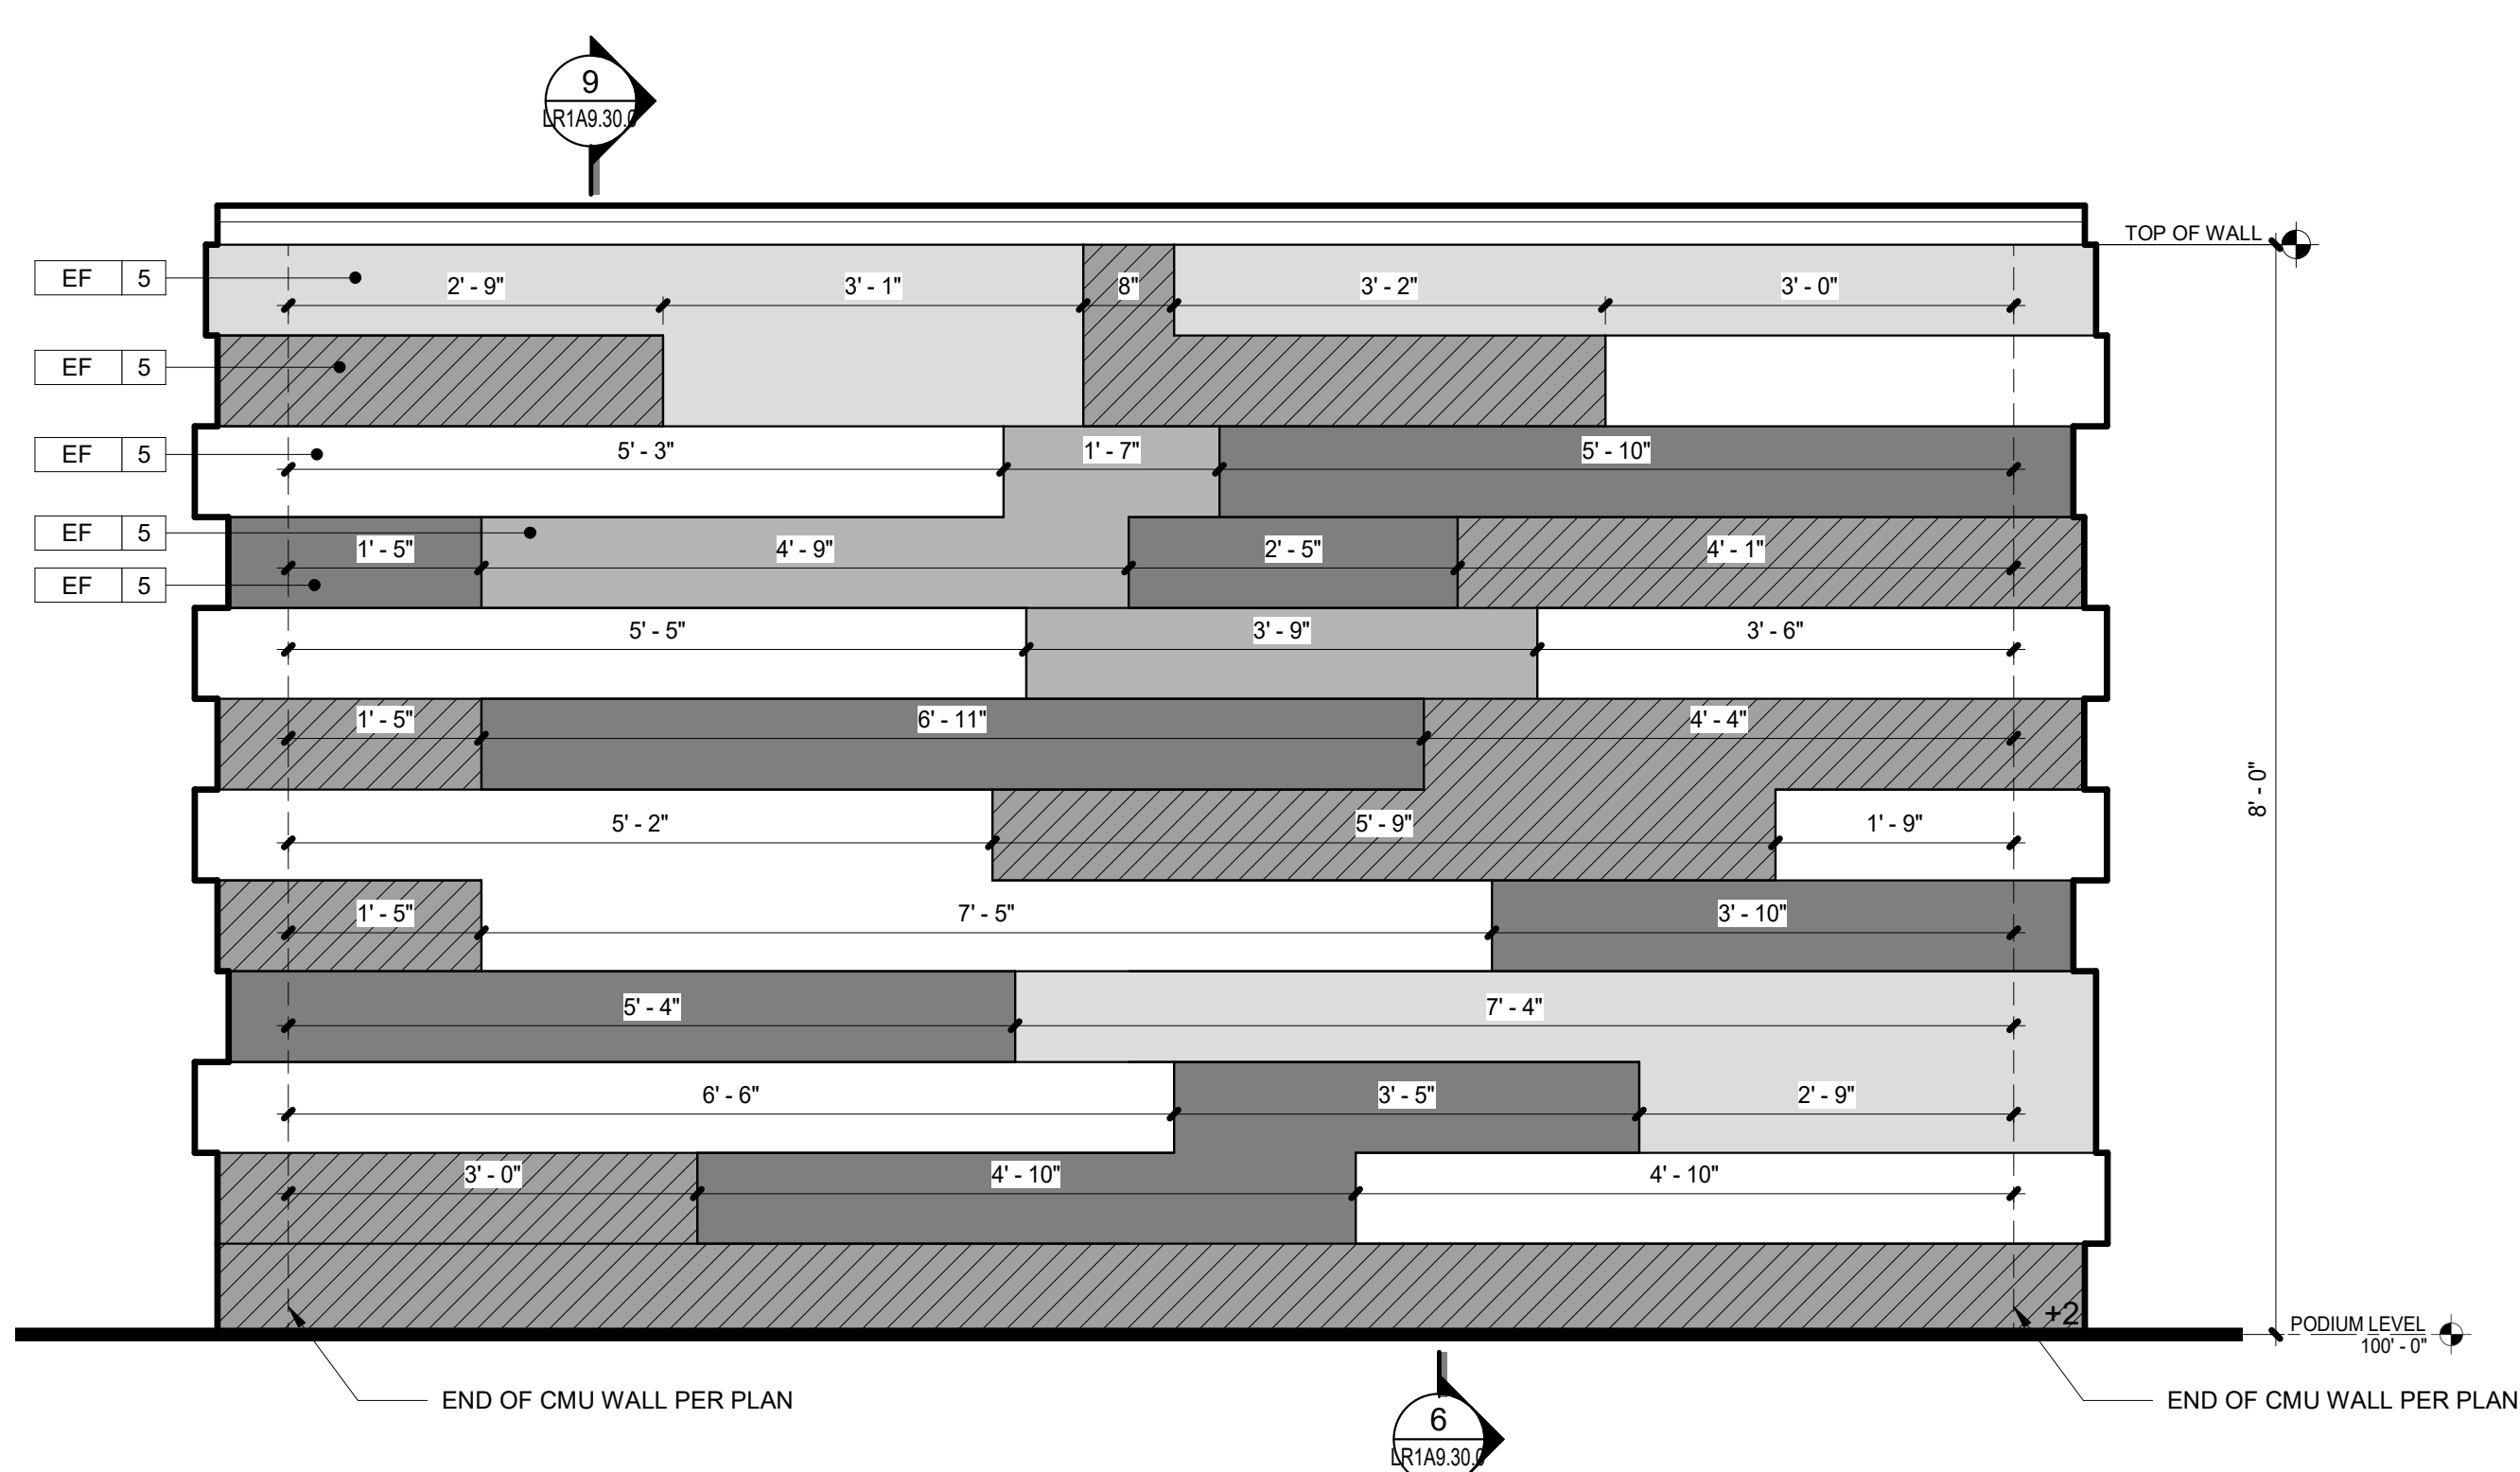


4 PLUM PATIO 'STONE' WALL 'D'
3/4" = 1'-0"

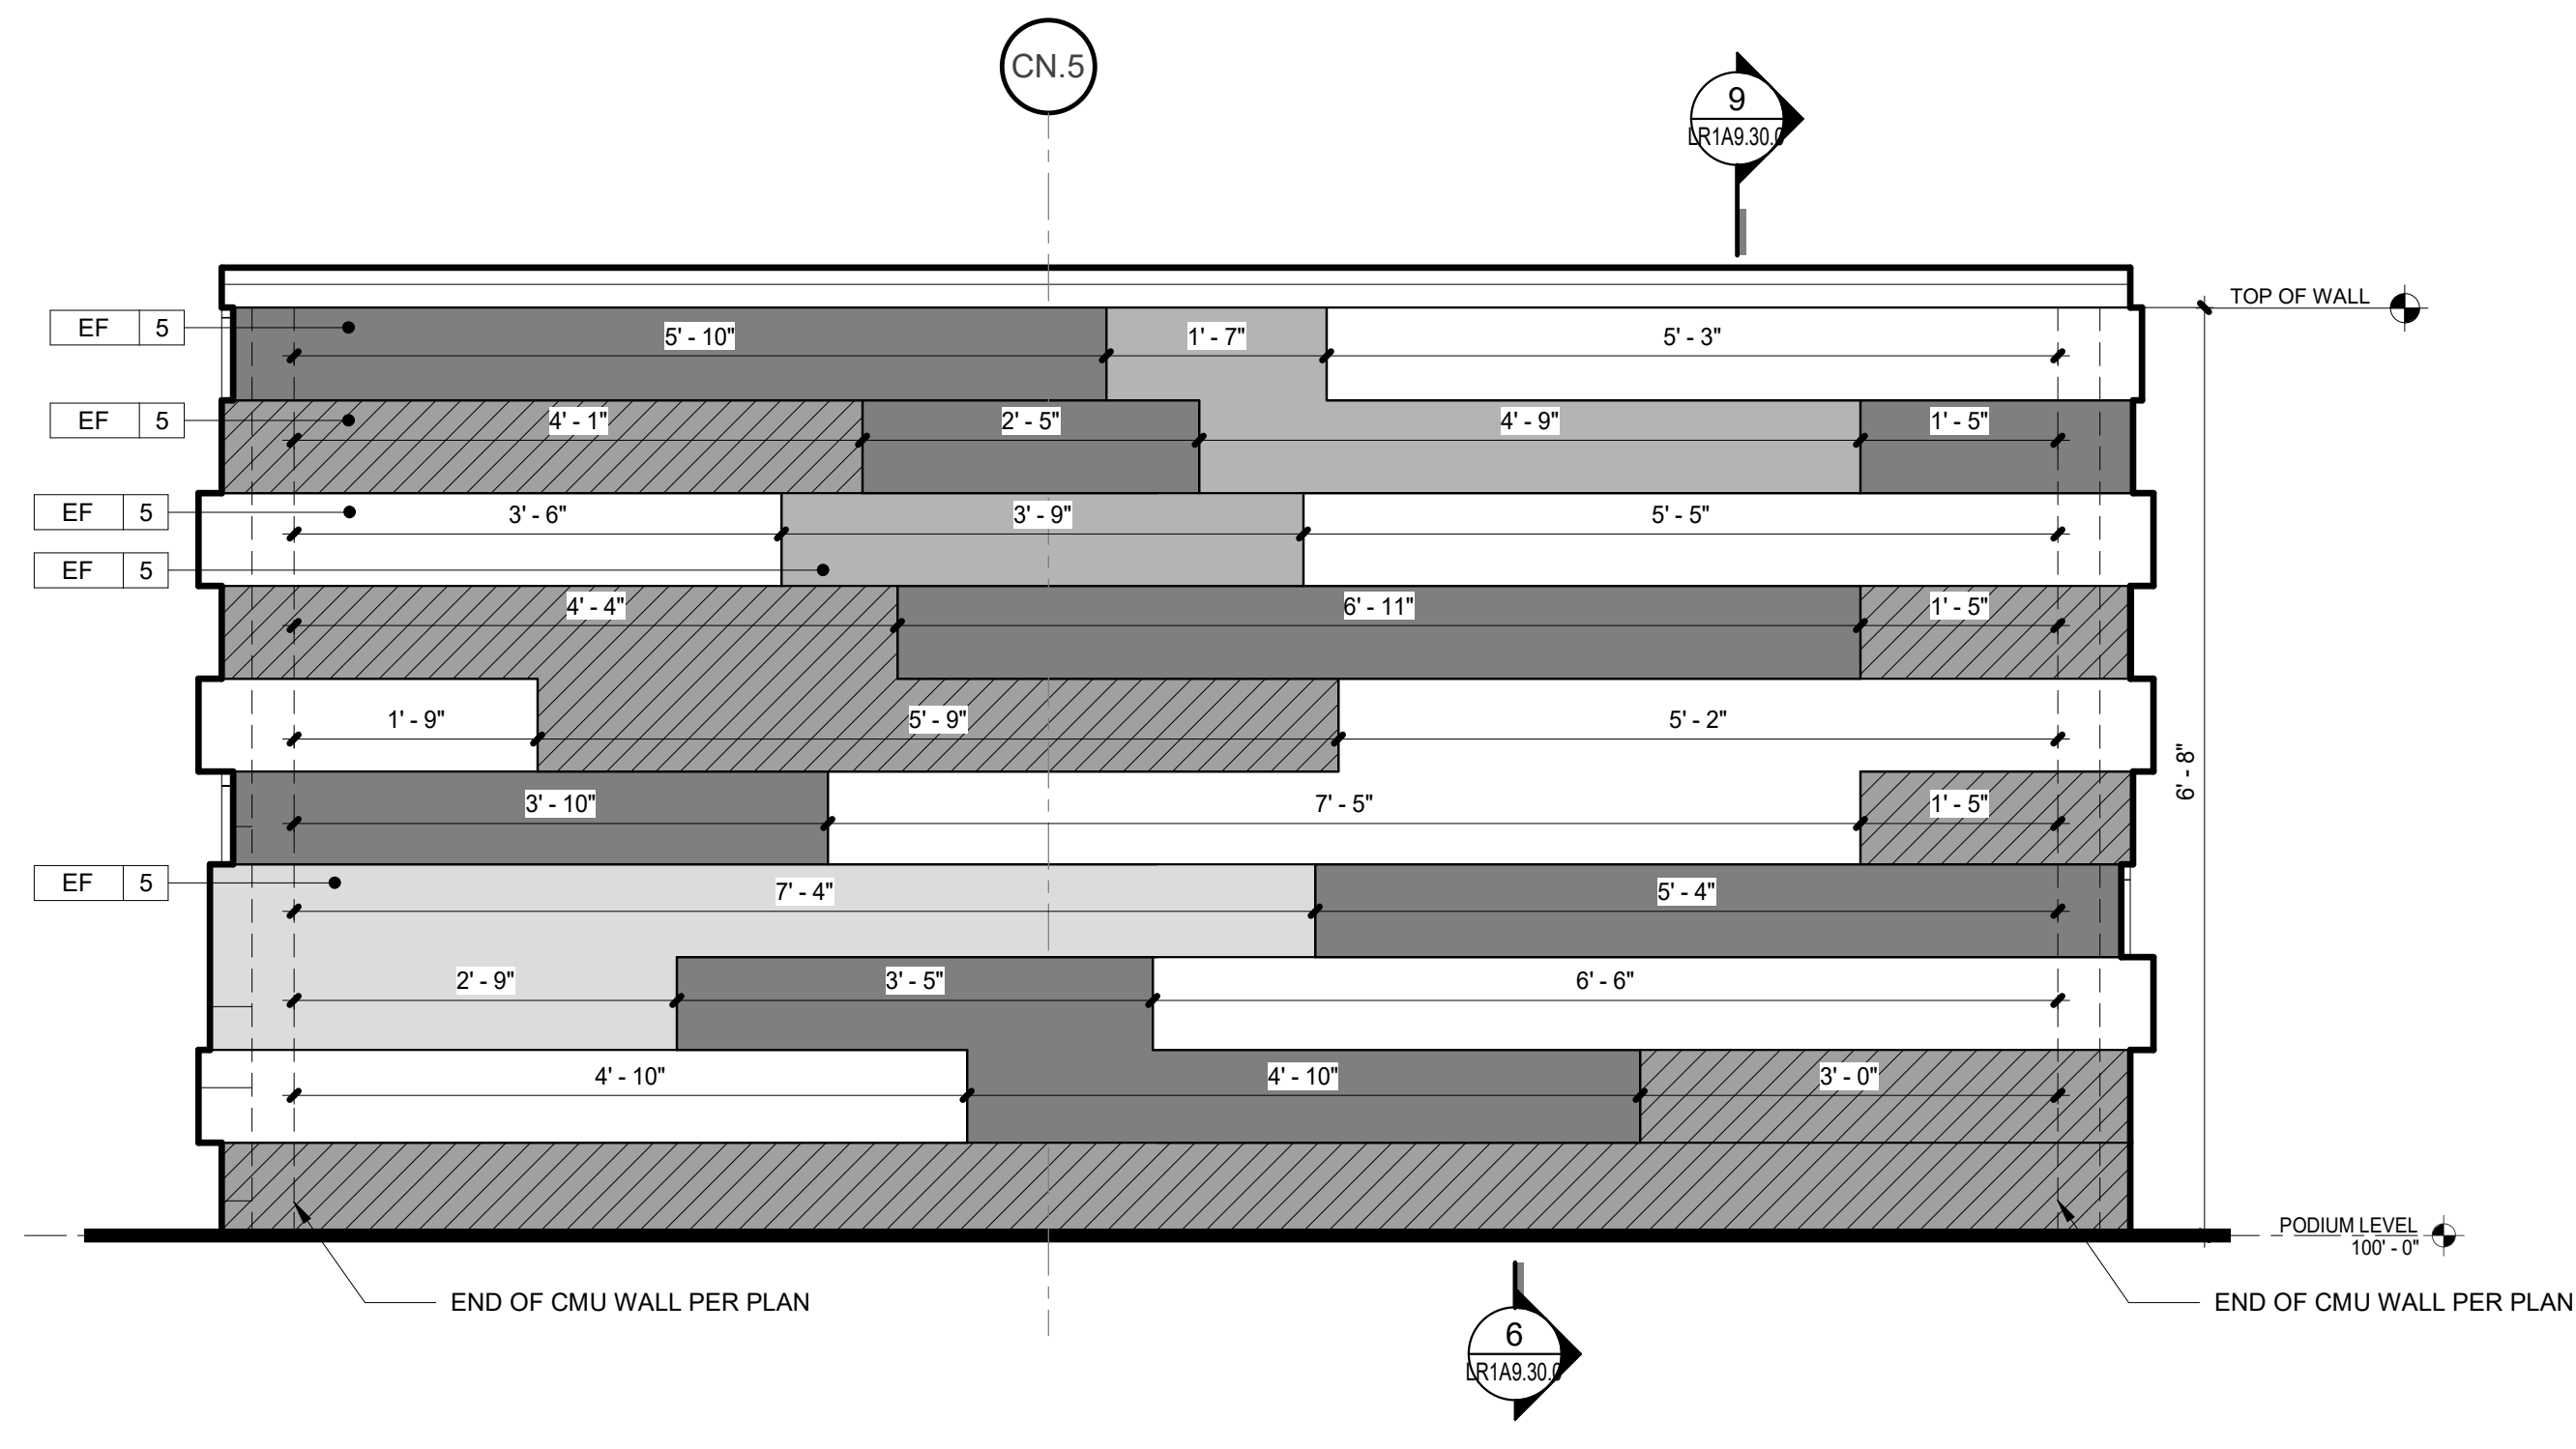


3 PLUM PATIO 'STONE' WALL 'C'
3/4" = 1'-0"

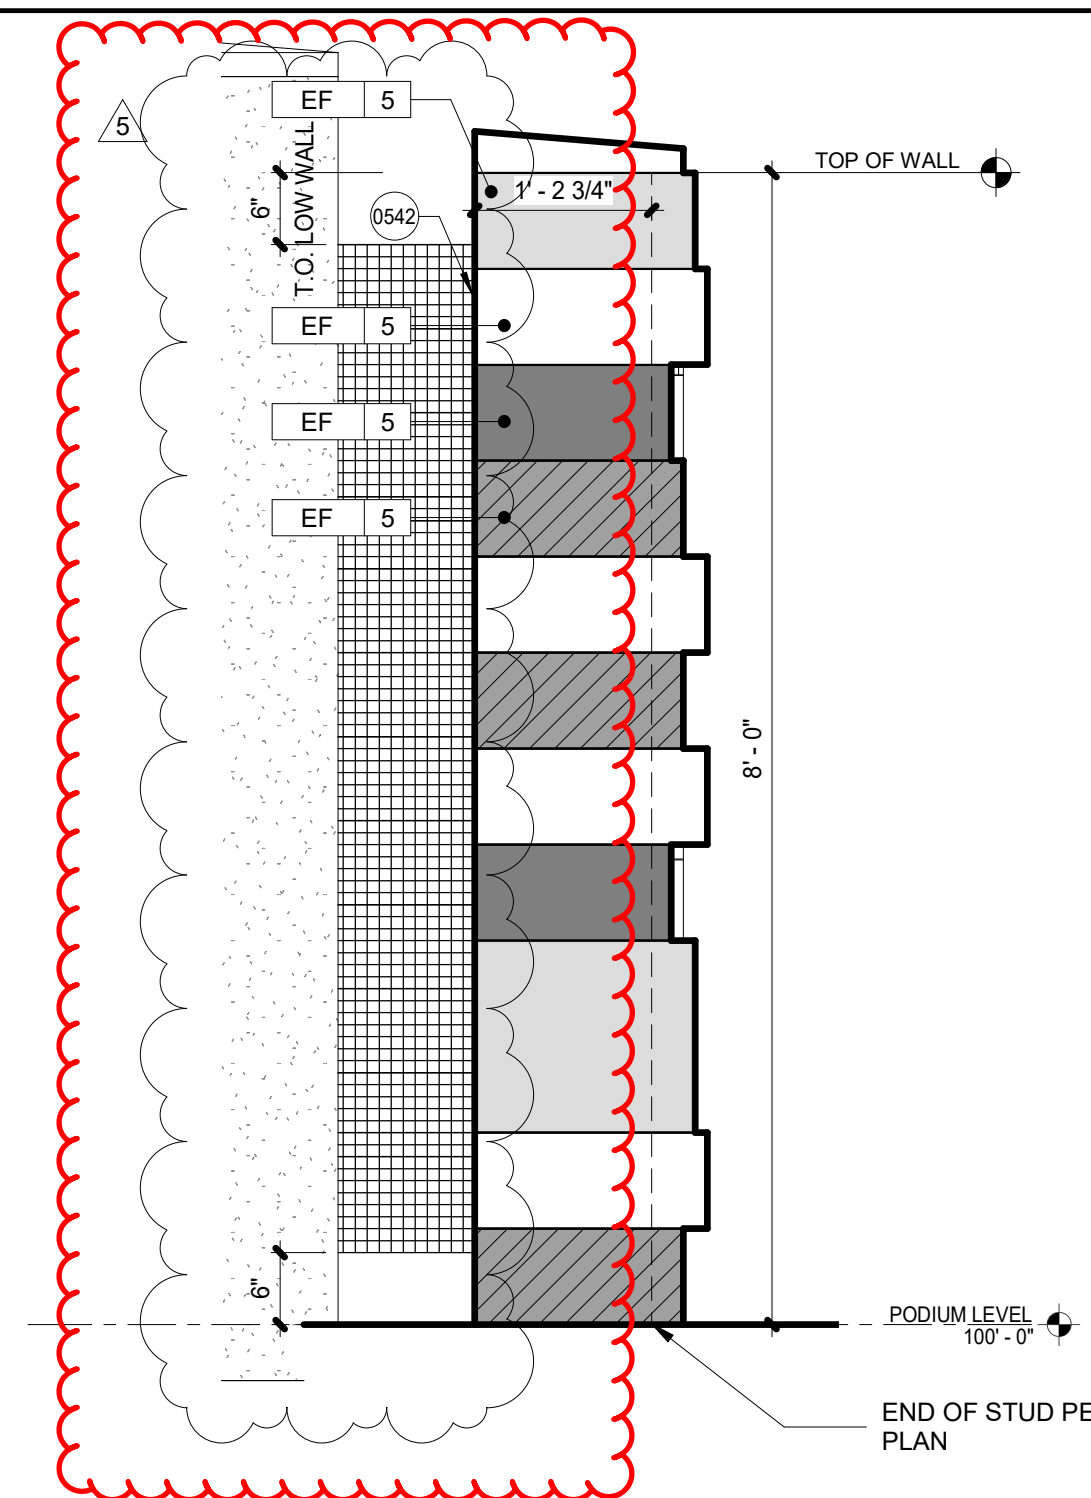

5 PLUM PATIO STONE WALL A - NORTH EAST ELEVATION
3/4" = 1'-0"

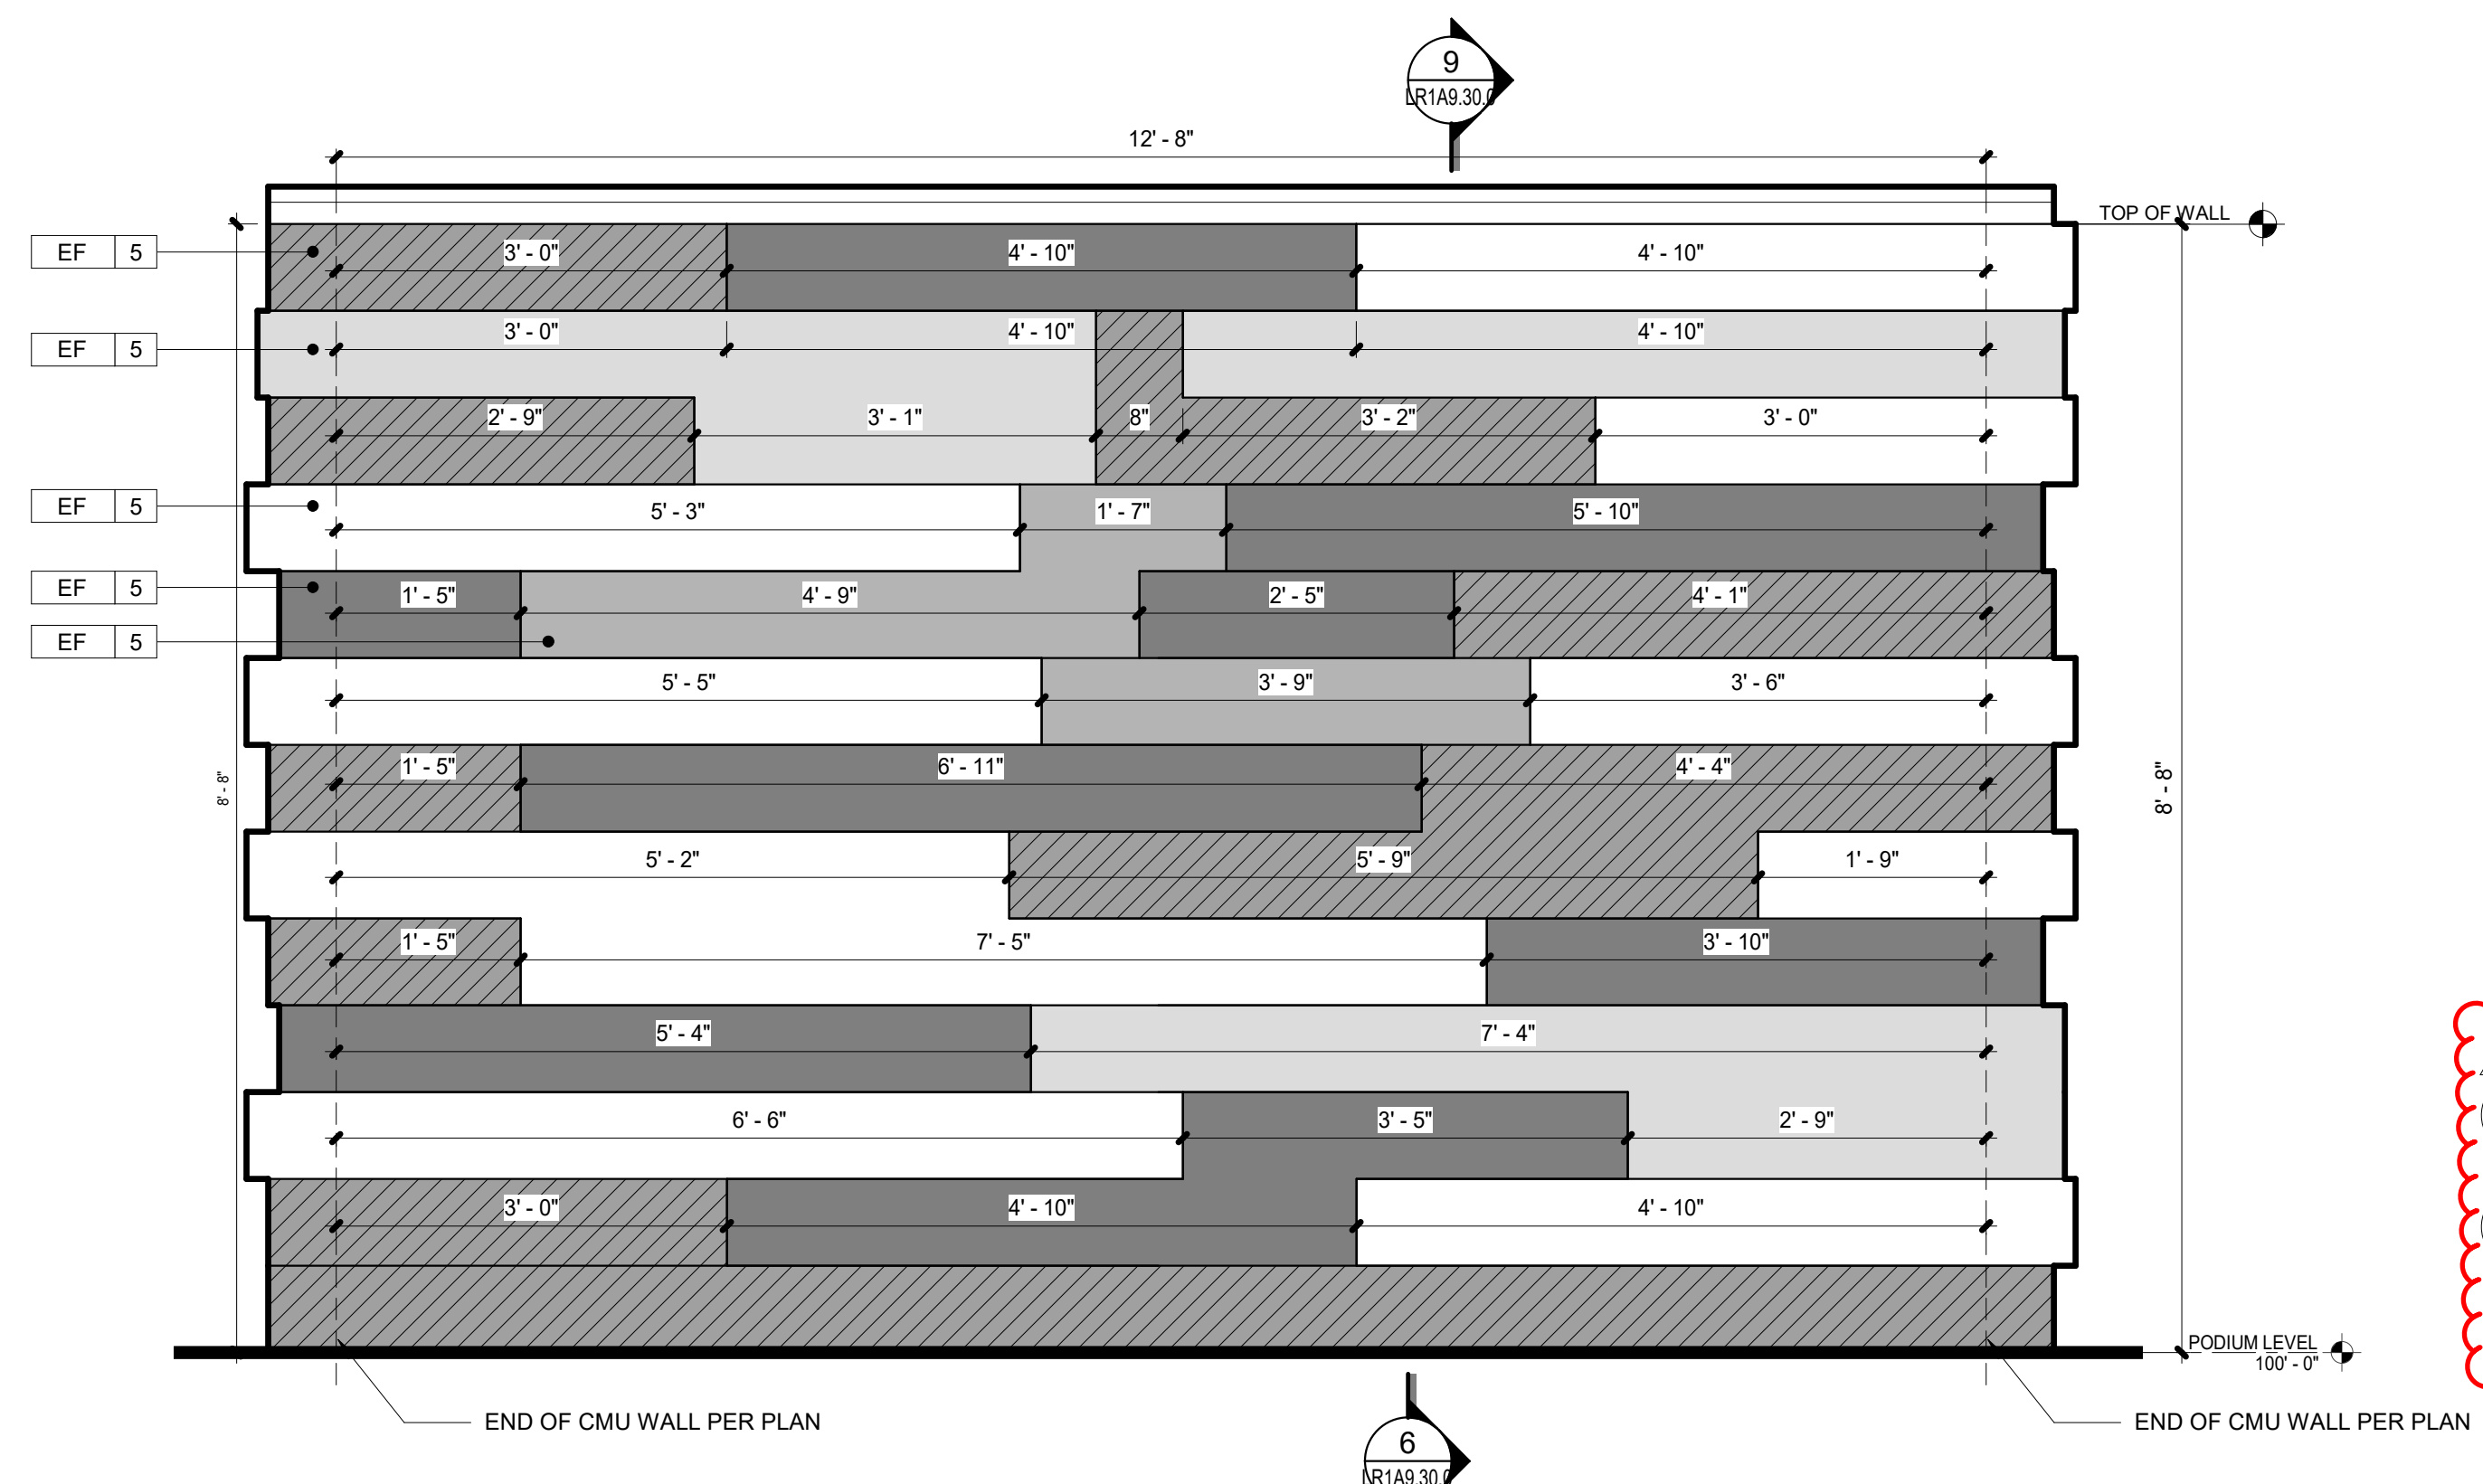

2 PLUM PATIO 'STONE' WALL 'B'
3/4" = 1'-0"

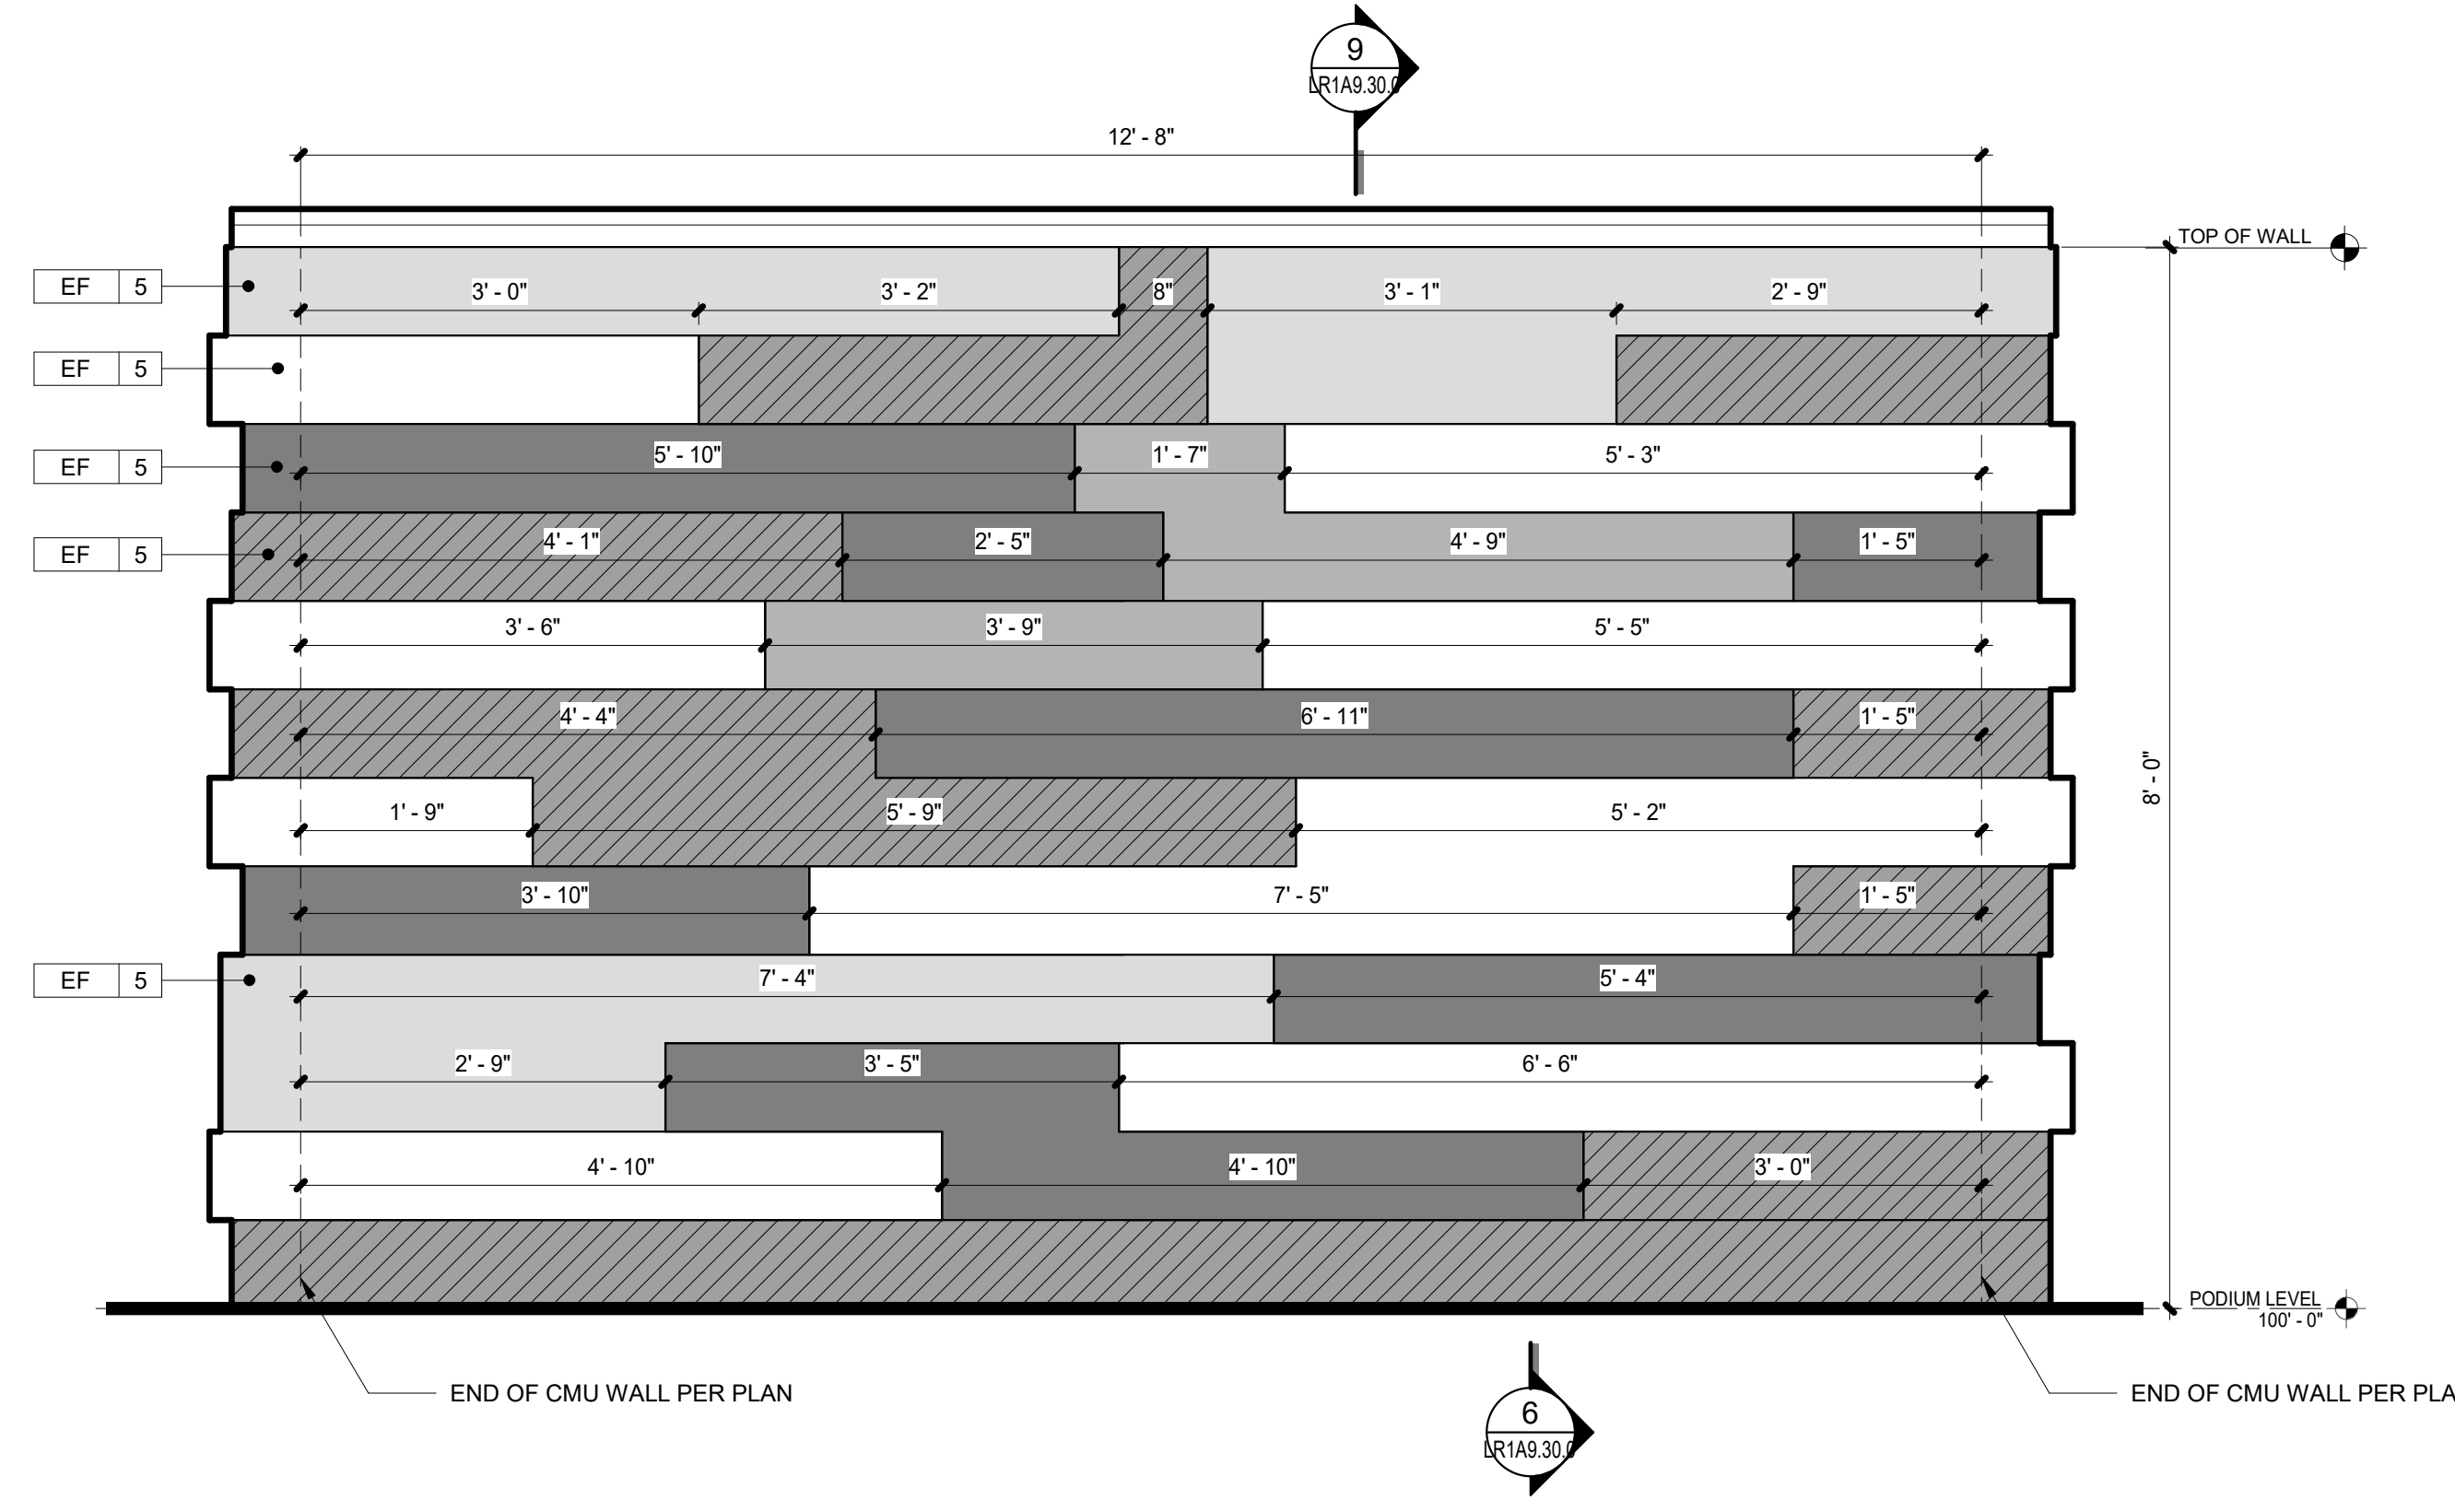

1 PLUM PATIO 'STONE' WALL 'A'
3/4" = 1'-0"

EXTERIOR GENERAL NOTES	
A.	ALL TOP OF PARAPET (T.O.P.), TOP OF WALL (T.O.W.) ELEVATIONS INDICATED ARE BASED FROM TOP OF SLAB (T.O.S.) UNLESS NOTED OTHERWISE.
B.	RE: EXTERIOR GRAPHIC LEGEND FOR EXTERIOR FINISH AND OTHER SPECIFIED MATERIALS.
GRAPHIC LEGEND	
EF 1	COLOR: 102ST BRIGHT WHITE FINISH: DRYVIT SANDEBBLE FINE FINISH
EF 2	COLOR: 452STORMY NIGHT FINISH: DRYVIT SANDEBBLE FINE FINISH
EF 3	COLOR: 101ST SUPER WHITE FINISH: DRYVIT FINESSE FINISH
EF 4	COLOR: 452ST STORMY NIGHT FINISH: DRYVIT FINESSE FINISH
EF 5	COLOR: 116ST VAN DYKE FINISH: FINESSE/ STACKED STONE PATTERN
EF 6	COLOR: 102ST BRIGHT WHITE FINISH: DIRECT-APPLIED EXT FINISH SYSTEM
EF 7	COLOR: 101ST SUPER WHITE FINISH: DIRECT-APPLIED EXT FINISH SYSTEM
GL 1	COLOR: VUE35-50 MID-IRON GLASS NOTE: INSULATED GLASS PANEL
CMU 1	COLOR: PAINT TO MATCH EF - 1
CMU 2	COLOR: CINDERLITE WHITE FINISH: SPLITFACE CMU
ST 1	COLOR: RED/CREAM VARIES, FLUTED FINISH: FLUTED DECORO ROSSO STONE
MT 1	COLOR: #40 LIGHT BRONZE
PT 1	COLOR: TO MATCH EF - 1
PT 3	COLOR: TO MATCH EF - 3
PT 4	COLOR: TO MATCH EF - 4
PT 5	COLOR: TO MATCH EF - 5
PT 6	COLOR: TO MATCH MT - 1
PT 7	COLOR: RAL 7030 FINISH: POWDERCOAT
STACKED STONE GRAPHIC LEGEND	
	1" THICK EIFS 5
	2" THICK EIFS 5
	2 1/2" THICK EIFS 5
	3" THICK EIFS 5
	4" THICK EIFS 5
KEYNOTES	
0542	BANKER WIRE METAL MESH - PATTERN: L62 FINISH: PRISMATIC OIL RUBBED BRONZE POWDER COAT. ATTACH WITH PINCH CLOSE LOOP STRAP WIRE CLAMP - GRAINGER PRODUCT 2UTD8 CO-COV SERIES OR SIMILAR.

TEJON, CA

HARD ROCK HOTEL & CASINO TEJON

LOWRISE PACKAGE 1

17775 STATE PARK ROAD
NETLETS CA 92531

architecture + interiors

4444 W. Russell Road, Suite J
Las Vegas, NV 89118
(702) 221-2254

DRAWINGS AND SPECIFICATIONS REMAIN THE PROPERTY OF THE DESIGN PROFESSIONAL. COPIES OF THE DRAWINGS AND SPECIFICATIONS RETAINED BY THE CLIENT MAY BE UTILIZED ONLY FOR THE USE AND FOR OCCUPANCY OF THE PROJECT FOR WHICH THEY WERE PREPARED, AND NOT FOR THE CONSTRUCTION OF ANY OTHER PROJECTS.

KJWA JOB NUMBER 21023

SHEET ISSUE DATE 07/08/2024

NO.	DESCRIPTION	DATE:
1	PERMANENT	07/08/2024
2	REV 02	10/11/2024
5	REV 05	TBD

PACKAGE 1

KEY PLAN

PLUM PATIO COMPONENT

LOWRISE PACKAGE 1

LR1A5.11.2