


LOCATION				
SEQ	QTY	T.O.S.	GRID LOCATION	E-SHEET REF.
90	1	13'-0"	BD-BB/B5-B6	E705

BILL OF MATERIAL								
SEQ	QTY	MARK	DESCRIPTION	LENGTH	MATERIAL	ABM	WEIGHT	REMARKS
90		90M001	GRATING					
	1	90M001	GRTG1 1/2"X35 13/16"	4'-11 1/8"	A36		900.7	
	2	p508	PL3/16 X1 1/2	2'-11 13/16"	A36		5.7	
TOTAL WEIGHT THIS DRAWING (lbs)							906	

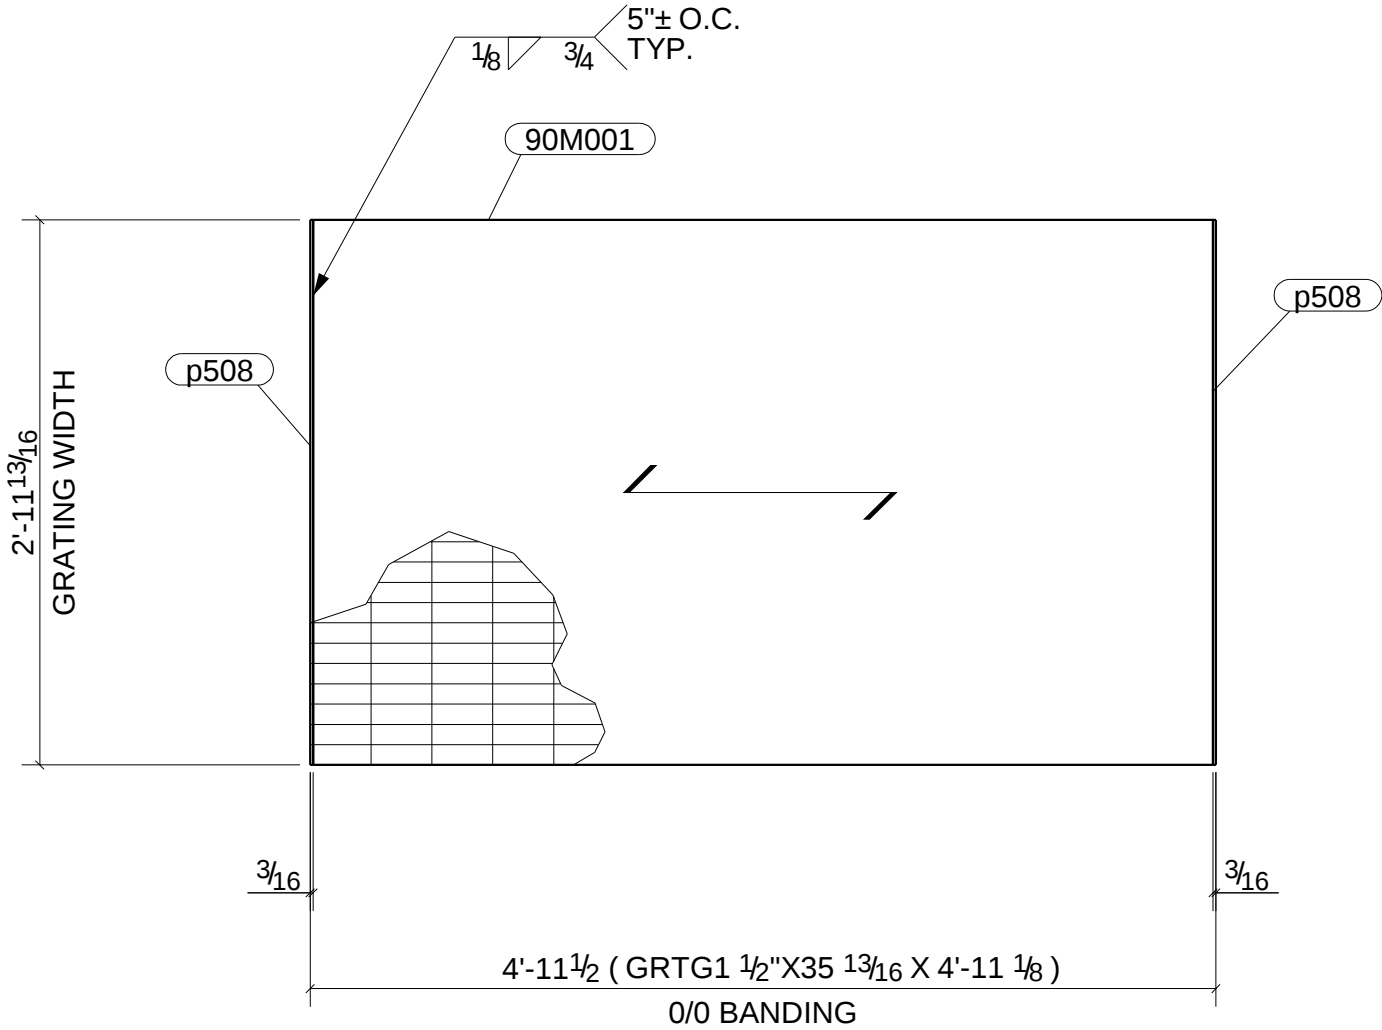

SHOP NOTE:

GRATING IS 1 1/2" x 3/16 (SERRATED)
TYPE 15W4 (15-SPACE)
w/ BRG BARS @ 15/16" o.c.
AND CB @ 4" o.c.
FINISH: SHOP PRIMER.

ONE - GRATING - 90M001

CODE	CLEAN	COATING
PS-1	SSPC-SP1	NO PRIMER
PS-2	SSPC-SP2	SHOP STANDARD PRIMER
PS-3	SSPC-SP1	HOT DIP GALV
PS-4	SSPC-SP2	NO PRIMER

△	01/16/2023	For Fabrication (TR#075)	TL
△	09/19/2022	For Approval (TR#061)	TL
REV.	DATE	DESCRIPTION	BY



SUNSTEEL LLC
312 SE STONEMILL DRIVE, STE 147
VANCOUVER, WA. 98684
(360) 329-7048
FAX (336) 223-8033

PROJECT: CITIZENM MENLO PARK
LOCATION: 2 FACEBOOK WAY MENLO PARK, CA 94025
CONTRACTOR: MORTENSON

REFERENCE E705
DRAWINGS:
OWN BY: VTS
DATE: 01/16/2023
CHK'D BY: TL
DATE: 01/16/2023

DESCRIPTION: GRATING	JOB NUMBER 21314	SHEET NUMBER 90M001	REV. 0
----------------------	---------------------	------------------------	-----------




TRU-LINE
drinking services inc.
EST. 1986

#201 - 10422 168 ST.
SURREY, B.C.
V4N 1R9
Ph: (604) 581-5228

LOCATION				
SEQ	QTY	T.O.S.	GRID LOCATION	E-SHEET REF.
90	1	13'-0"	BD-BB/B5-B6	E705

BILL OF MATERIAL								
SEQ	QTY	MARK	DESCRIPTION	LENGTH	MATERIAL	ABM	WEIGHT	REMARKS
90		90M002	GRATING					
	1	90M002	GRTG1 1/2"X35"	4'-11 1/8"	A36		858.9	
	3	p516	PL3/16 X1 1/2	0'-2 13/16"	A36		0.7	
	1	p517	PL3/16 X1 1/2	2'-2 11/16"	A36		2.1	
	1	p521	PL3/16 X1 1/2	2'-8 3/16"	A36		2.6	
	1	p526	PL3/16 X1 1/2	0'-8 5/16"	A36		0.7	
TOTAL WEIGHT THIS DRAWING (lbs)							865	

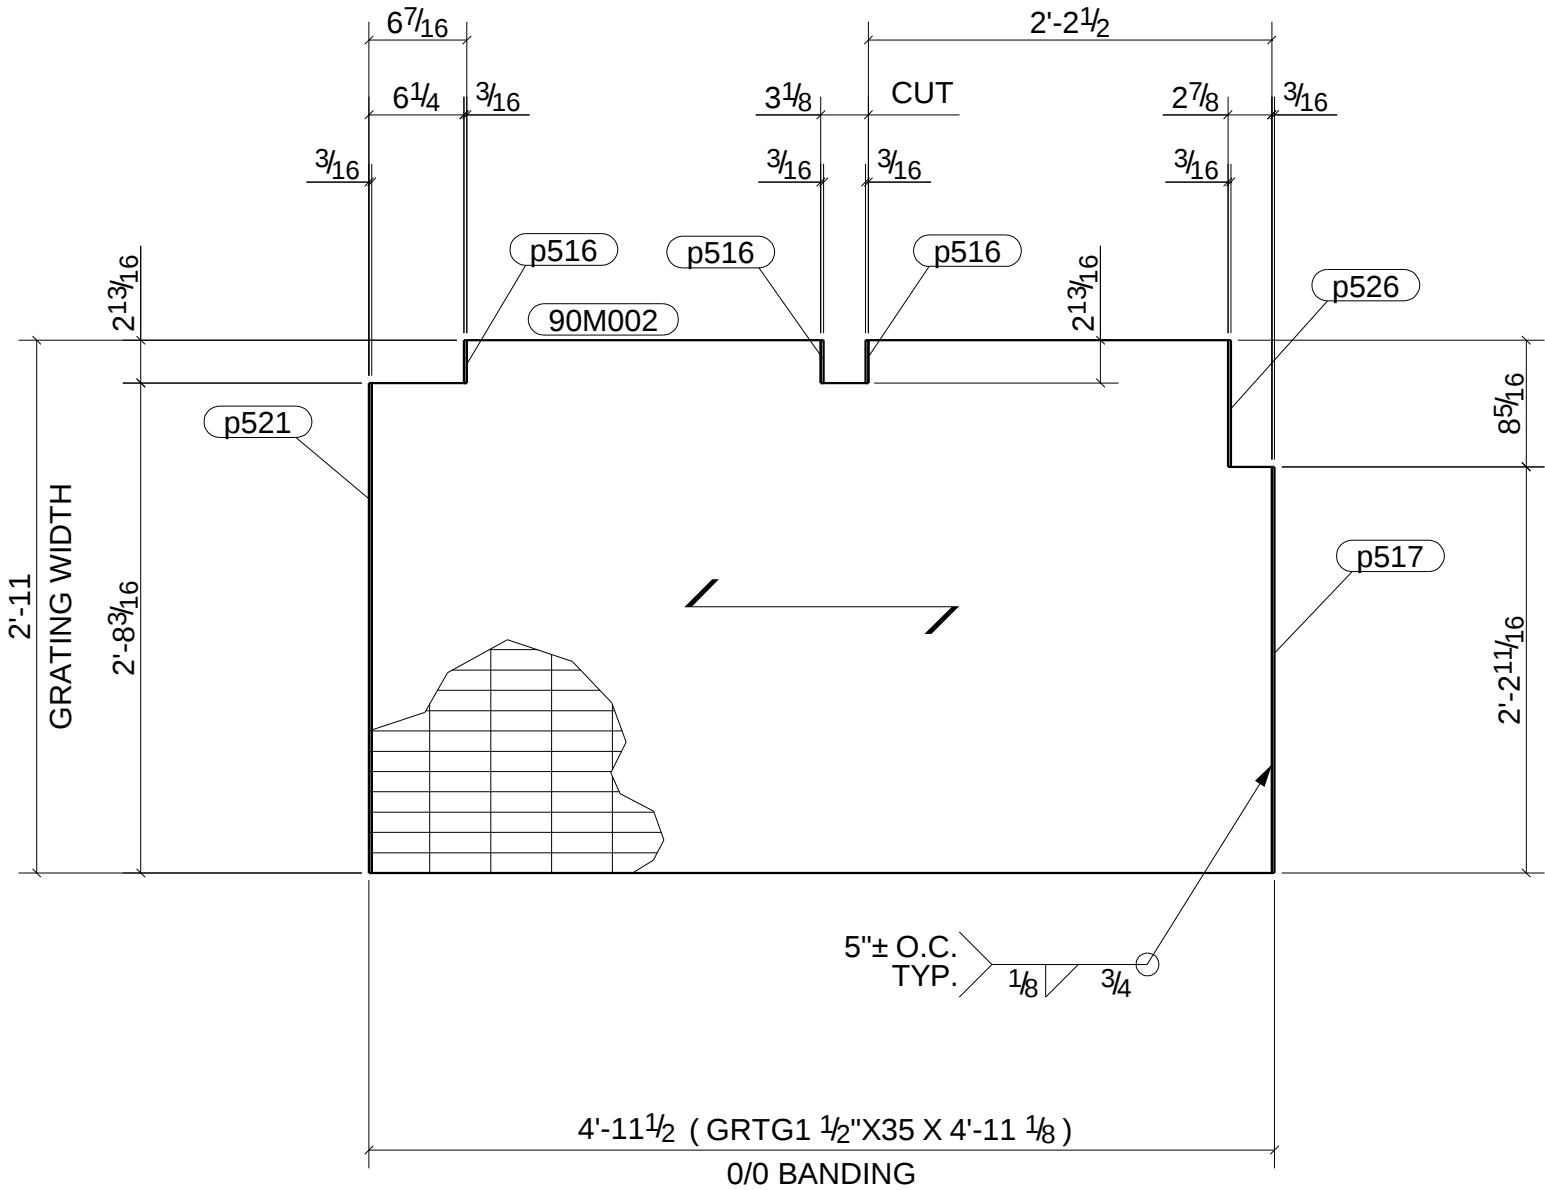

SHOP NOTE:

GRATING IS 1 1/2" x 3/16 (SERRATED)
TYPE 15W4 (15-SPACE)
w/ BRG BARS @ 15 1/16" o.c.
AND CB @ 4" o.c.
FINISH: SHOP PRIMER.

ONE - GRATING - 90M002

CODE	CLEAN	COATING
PS-1	SSPC-SP1	NO PRIMER
PS-2	SSPC-SP2	SHOP STANDARD PRIMER
PS-3	SSPC-SP1	HOT DIP GALV
PS-4	SSPC-SP2	NO PRIMER

△	01/16/2023	For Fabrication (TR#075)	TL
△	09/19/2022	For Approval (TR#061)	TL
REV.	DATE	DESCRIPTION	BY



SUNSTEEL LLC
312 SE STONEMILL DRIVE, STE 147
VANCOUVER, WA 98684
(360) 329-7048
FAX (336) 223-8033

PROJECT: CITIZENM MENLO PARK
LOCATION: 2 FACEBOOK WAY MENLO PARK, CA 94025
CONTRACTOR: MORTENSON


REFERENCE: E705
DRAWINGS:
OWN BY: VTS
DATE: 01/16/2023
CHKD BY: TL
DATE: 01/16/2023

DESCRIPTION: GRATING	JOB NUMBER 21314	SHEET NUMBER 90M002	REV. 0
----------------------	---------------------	------------------------	-----------

TRU-LINE
drinking surfaces inc.
EST. 1986
#201 - 10422 168 ST.
SURREY, B.C.
V4N 1R9
Ph: (604) 581-5228

LOCATION				
SEQ	QTY	T.O.S.	GRID LOCATION	E-SHEET REF.
90	1	13'-0"	BD-BB/B5-B6	E705

BILL OF MATERIAL								
SEQ	QTY	MARK	DESCRIPTION	LENGTH	MATERIAL	ABM	WEIGHT	REMARKS
90		90M003	GRATING					
	1	90M003	GRTG1 1/2"X35 13/16"	4'-11 1/8"	A36		890.9	
	1	p508	PL3/16 X1 1/2	2'-11 13/16"	A36		2.9	
	1	p518	PL3/16 X1 1/2	0'-2 1/16"	A36		0.2	
	1	p519	PL3/16 X1 1/2	0'-5 13/16"	A36		0.5	
	1	p520	PL3/16 X1 1/2	1'-7 7/8"	A36		1.6	
	1	p522	PL3/16 X1 1/2	0'-4 1/2"	A36		0.4	
	1	p527	PL3/16 X1 1/2	0'-3 9/16"	A36		0.3	
TOTAL WEIGHT THIS DRAWING (lbs)							897	

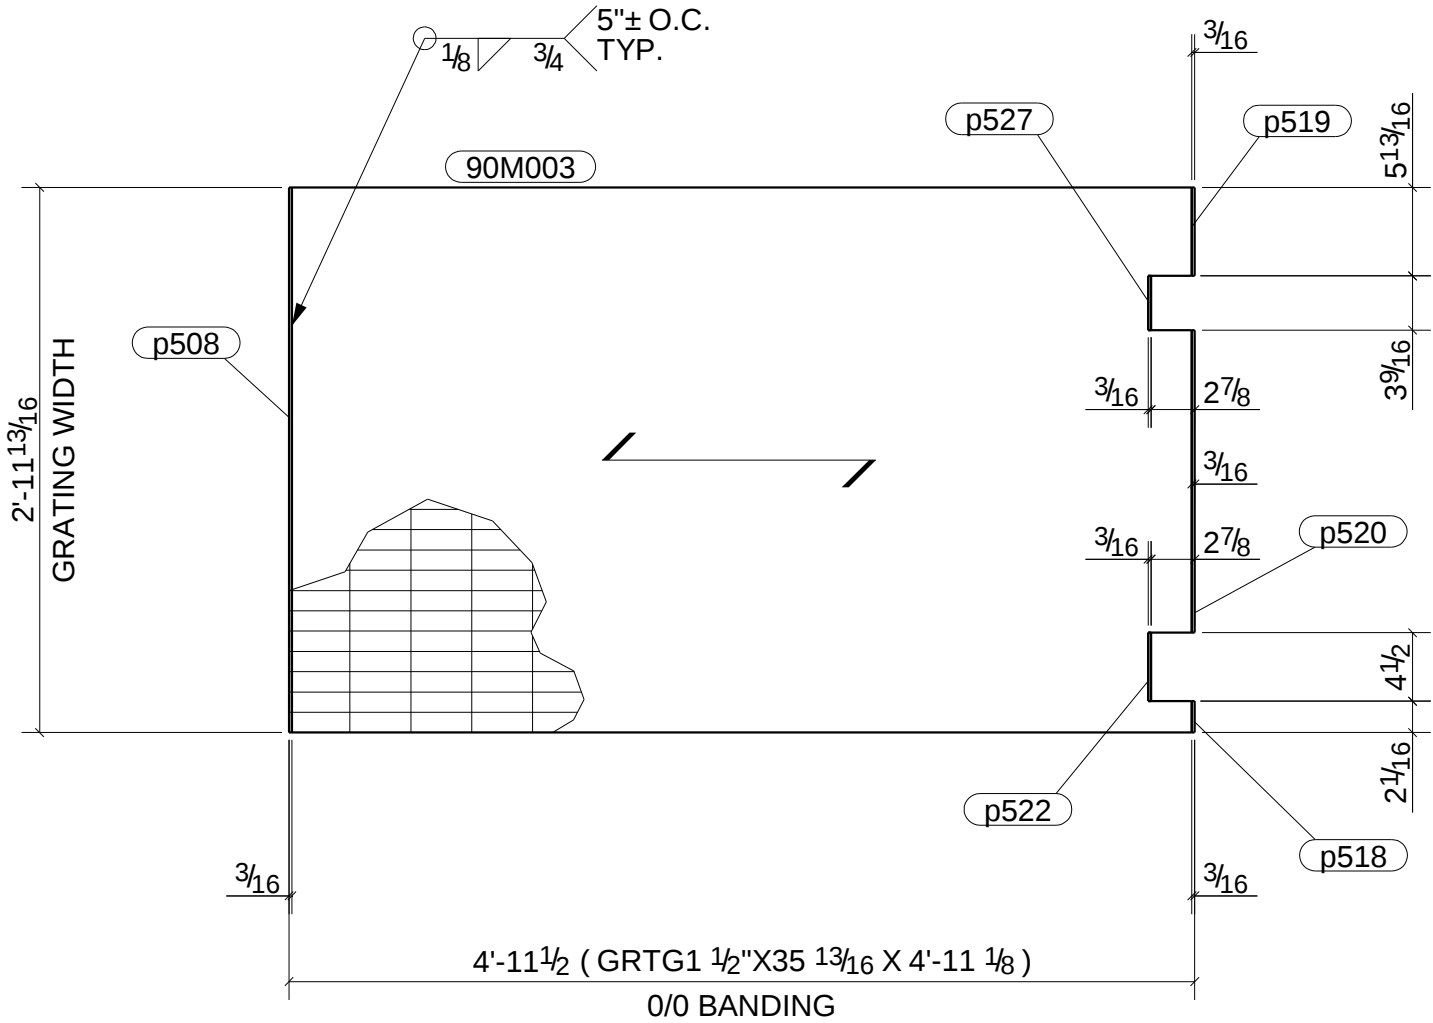

SHOP NOTE:

GRATING IS 1 1/2" x 3/16 (SERRATED)
TYPE 15W4 (15-SPACE)
w/ BRG BARS @ 15/16" o.c.
AND CB @ 4" o.c.
FINISH: SHOP PRIMER.

ONE - GRATING - 90M003

CODE	CLEAN	COATING
PS-1	SSPC-SP1	NO PRIMER
PS-2	SSPC-SP2	SHOP STANDARD PRIMER
PS-3	SSPC-SP1	HOT DIP GALV
PS-4	SSPC-SP2	NO PRIMER

△	01/16/2023	For Fabrication (TR#075)	TL
△	09/19/2022	For Approval (TR#061)	TL
REV.	DATE	DESCRIPTION	BY



SUNSTEEL LLC
312 SE STONEMILL DRIVE, STE 147
VANCOUVER, WA. 98684
(360) 329-7048
FAX (336) 223-8033

PROJECT: CITIZENM MENLO PARK
LOCATION: 2 FACEBOOK WAY MENLO PARK, CA 94025
CONTRACTOR: MORTENSON


REFERENCE E705
DRAWINGS:
OWN BY: VTS
DATE: 01/16/2023
CHKD BY: TL
DATE: 01/16/2023

DESCRIPTION: GRATING
JOB NUMBER 21314
SHEET NUMBER 90M003
REV. 0



LOCATION				
SEQ	QTY	T.O.S.	GRID LOCATION	E-SHEET REF.
90	1	13'-0"	BD-BB/B5-B6	E705

BILL OF MATERIAL								
SEQ	QTY	MARK	DESCRIPTION	LENGTH	MATERIAL	ABM	WEIGHT	REMARKS
90		90M004	GRATING					
	1	90M004	GRTG1 1/2"X35 13/16"	4'-11 1/8"	A36		896.2	
	1	p508	PL3/16 X1 1/2	2'-11 13/16"	A36		2.9	
	1	p523	PL3/16 X1 1/2	2'-8 1/16"	A36		2.6	
	1	p524	PL3/16 X1 1/2	0'-3 3/4"	A36		0.3	
TOTAL WEIGHT THIS DRAWING (lbs)							902	

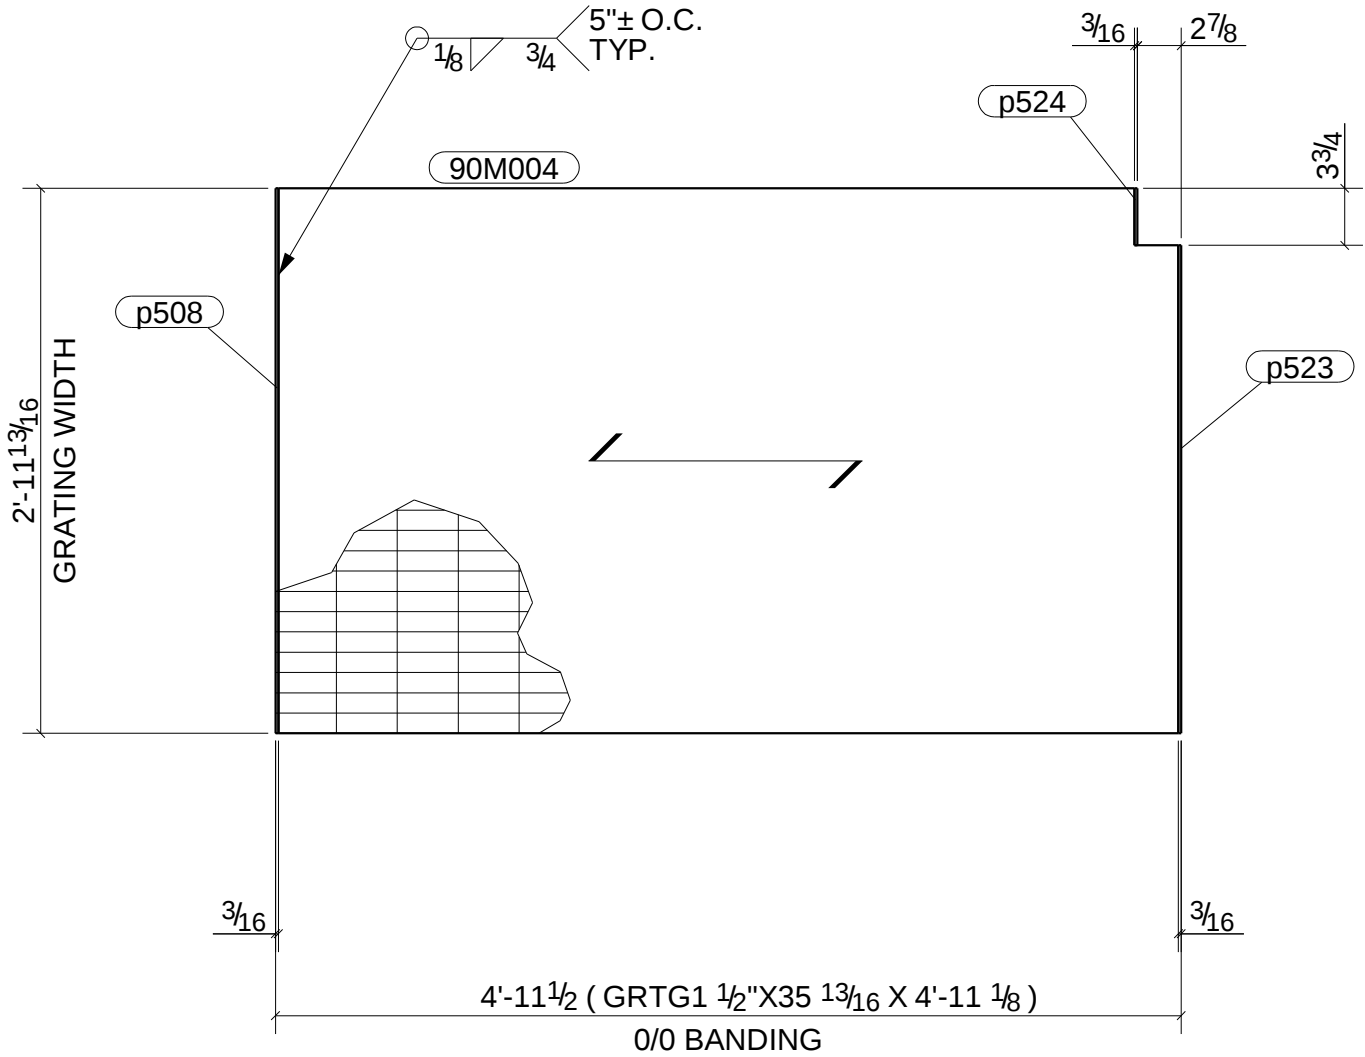

SHOP NOTE:

GRATING IS 1 1/2" x 3/16 (SERRATED)
TYPE 15W4 (15-SPACE)
w/ BRG BARS @ 15/16" o.c.
AND CB @ 4" o.c.
FINISH: SHOP PRIMER.

ONE - GRATING - 90M004

CODE	CLEAN	COATING
PS-1	SSPC-SP1	NO PRIMER
PS-2	SSPC-SP2	SHOP STANDARD PRIMER
PS-3	SSPC-SP1	HOT DIP GALV
PS-4	SSPC-SP2	NO PRIMER

△	01/16/2023	For Fabrication (TR#075)	TL
△	09/19/2022	For Approval (TR#061)	TL
REV.	DATE	DESCRIPTION	BY



SUNSTEEL LLC
312 SE STONEMILL DRIVE, STE 147
VANCOUVER, WA. 98684
(360) 329-7048
FAX (336) 223-8033

PROJECT: CITIZENM MENLO PARK
LOCATION: 2 FACEBOOK WAY MENLO PARK, CA 94025
CONTRACTOR: MORTENSON

REFERENCE E705
DRAWINGS:
OWN BY: VTS
DATE: 01/16/2023
CHK'D BY: TL
DATE: 01/16/2023


DESCRIPTION: GRATING
JOB NUMBER: 21314
SHEET NUMBER: 90M004
REV. 0



TRU-LINE
drinking services inc.
EST. 1986
#201 - 10422 168 ST.
SURREY, B.C.
V4N 1R9
Ph: (604) 581-5228

LOCATION				
SEQ	QTY	T.O.S.	GRID LOCATION	E-SHEET REF.
90	1	13'-0"	BD-BB/B5-B6	E705

BILL OF MATERIAL								
SEQ	QTY	MARK	DESCRIPTION	LENGTH	MATERIAL	ABM	WEIGHT	REMARKS
90		90M005	GRATING					
	1	90M005	GRTG1 1/2"X35 13/16"	4'-11 1/8"	A36		895.2	
	1	p508	PL3/16 X1 1/2	2'-11 13/16"	A36		2.9	
	1	p520	PL3/16 X1 1/2	1'-7 7/8"	A36		1.6	
	1	p522	PL3/16 X1 1/2	0'-4 1/2"	A36		0.4	
	1	p525	PL3/16 X1 1/2	0'-11 7/16"	A36		0.9	
TOTAL WEIGHT THIS DRAWING (lbs)							901	

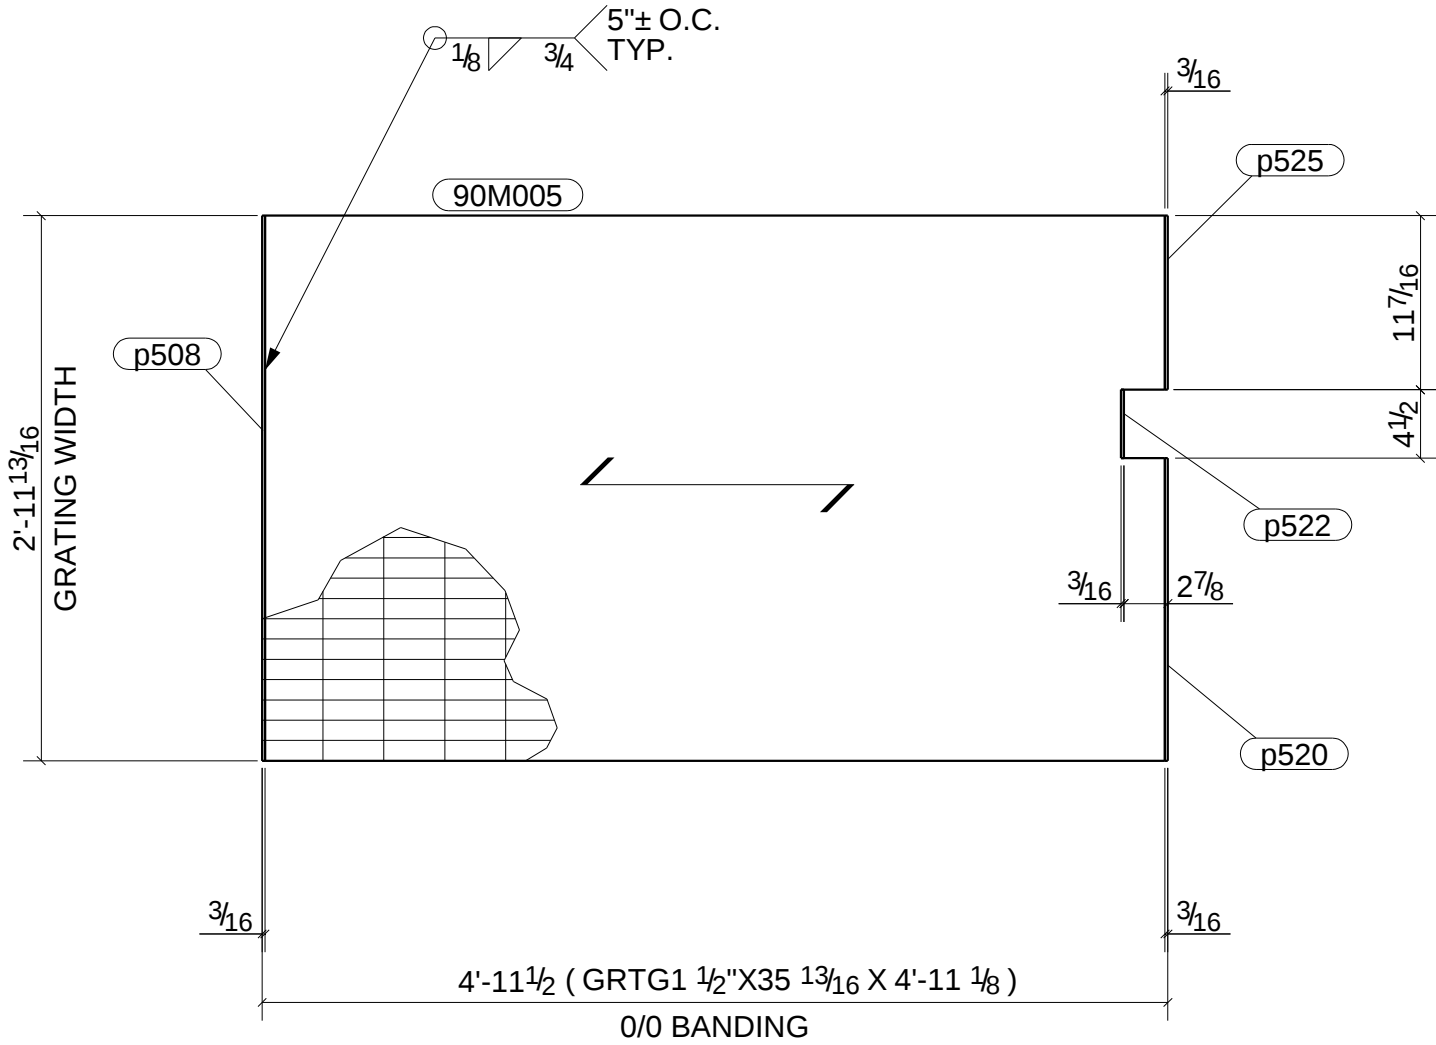

SHOP NOTE:

GRATING IS 1 1/2" x 3/16 (SERRATED)
TYPE 15W4 (15-SPACE)
w/ BRG BARS @ 15/16" o.c.
AND CB @ 4" o.c.
FINISH: SHOP PRIMER.

ONE - GRATING - 90M005

CODE	CLEAN	COATING
PS-1	SSPC-SP1	NO PRIMER
PS-2	SSPC-SP2	SHOP STANDARD PRIMER
PS-3	SSPC-SP1	HOT DIP GALV
PS-4	SSPC-SP2	NO PRIMER

△	01/16/2023	For Fabrication (TR#075)	TL
△	09/19/2022	For Approval (TR#061)	TL
REV.	DATE	DESCRIPTION	BY



SUNSTEEL LLC
312 SE STONEMILL DRIVE, STE 147
VANCOUVER, WA. 98684
(360) 329-7048
FAX (360) 223-8033

PROJECT: CITIZENM MENLO PARK
LOCATION: 2 FACEBOOK WAY MENLO PARK, CA 94025
CONTRACTOR: MORTENSON

REFERENCE E705
DRAWINGS:
OWN BY: VTS
DATE: 01/16/2023
CHK'D BY: TL
DATE: 01/16/2023

DESCRIPTION: GRATING
JOB NUMBER: 21314
SHEET NUMBER: 90M005
REV. 0

