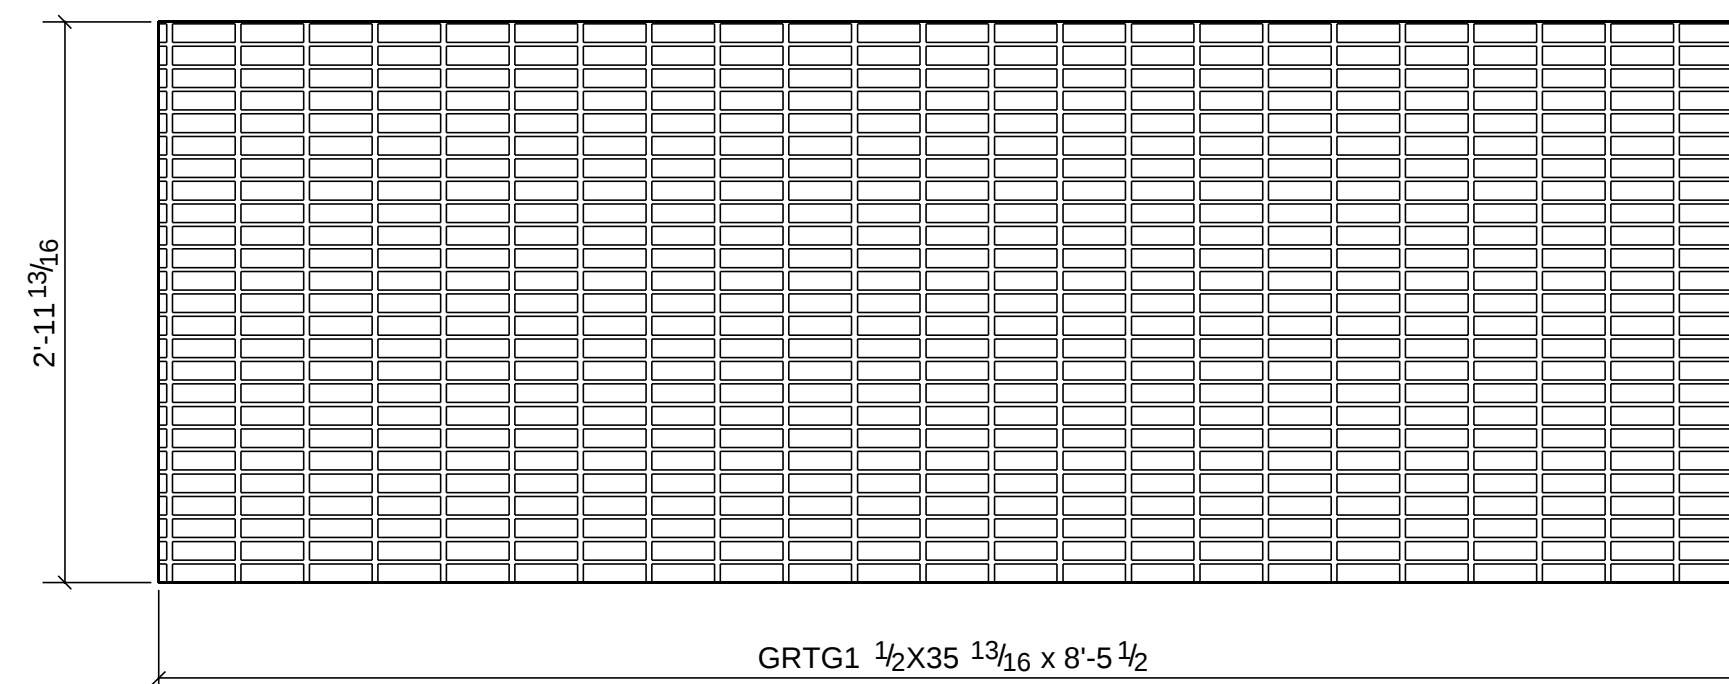
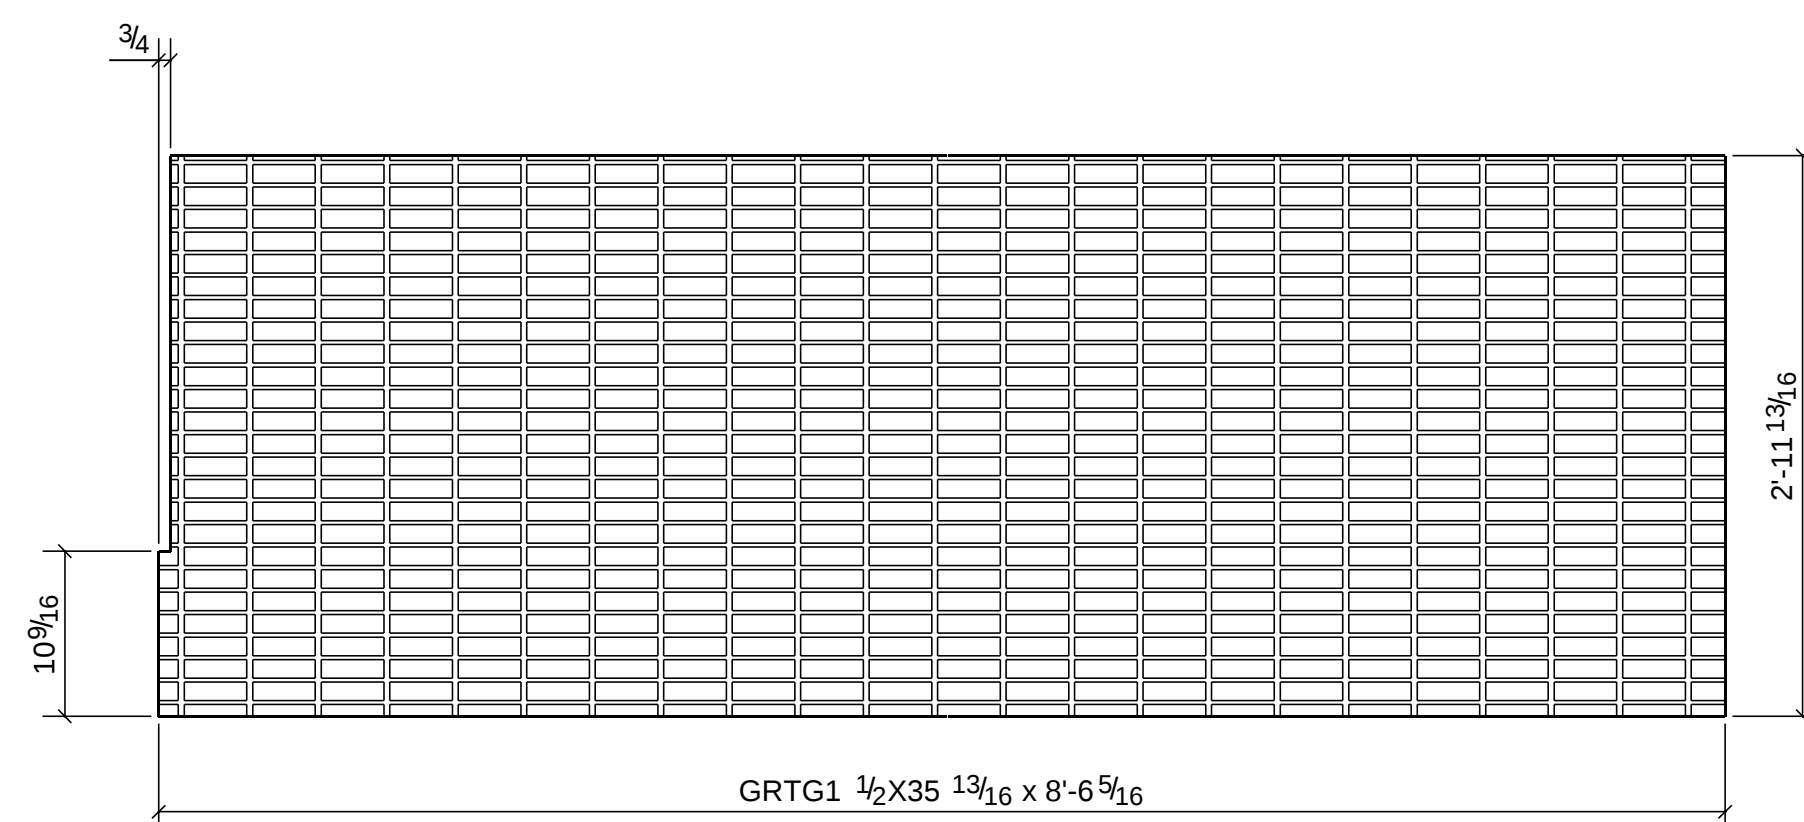
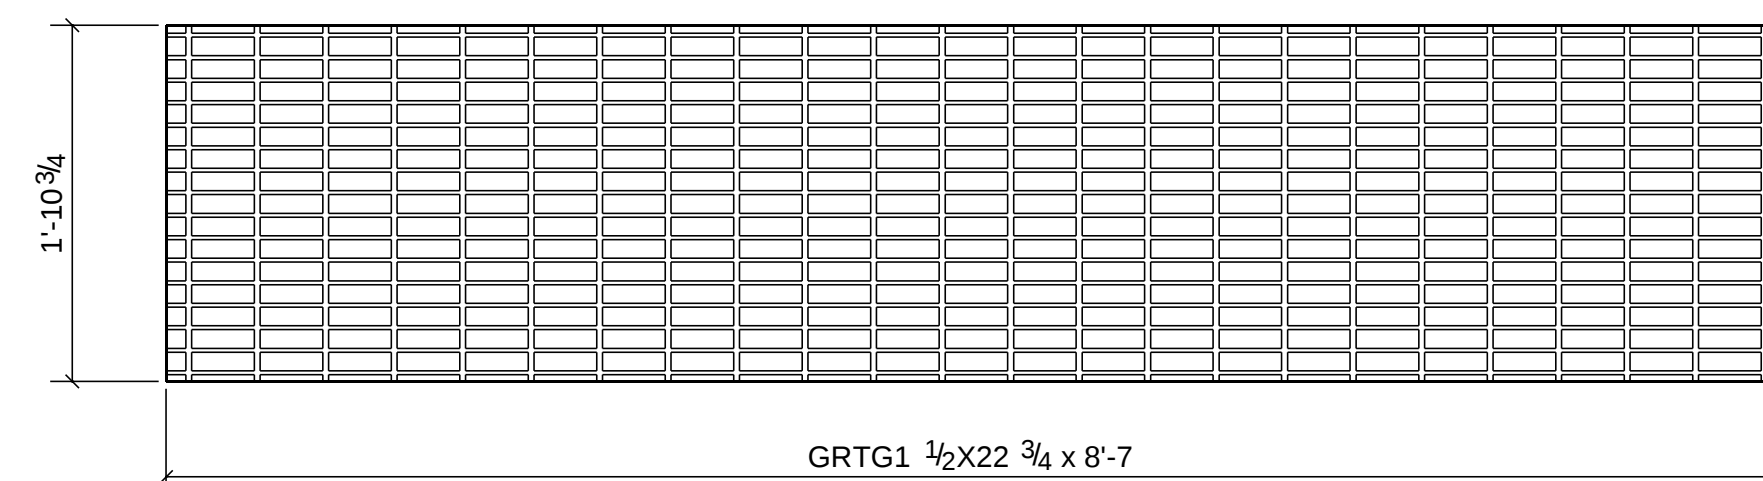
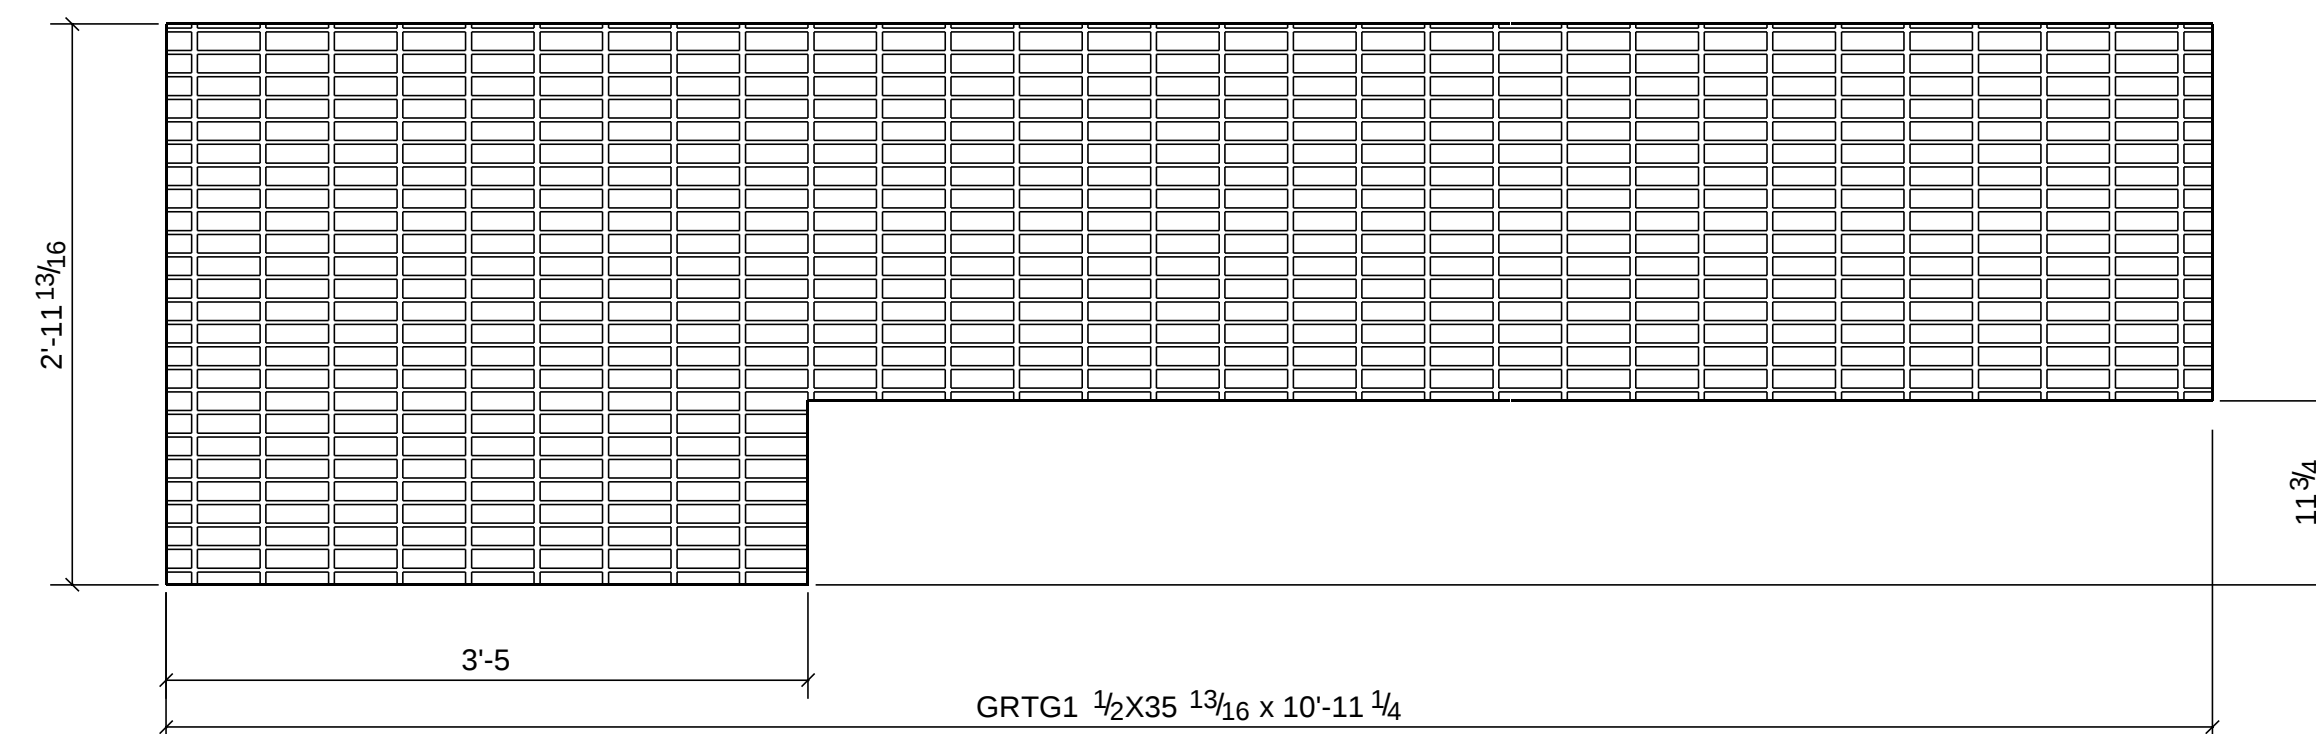
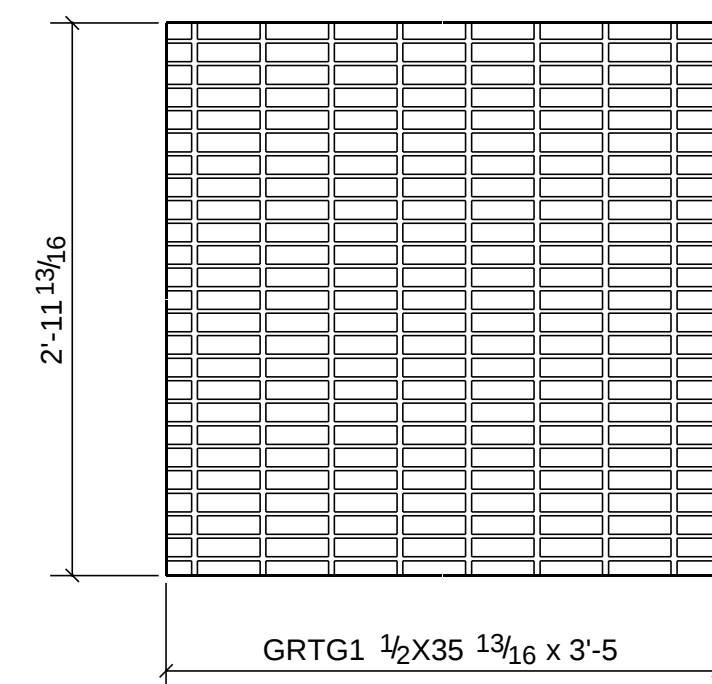
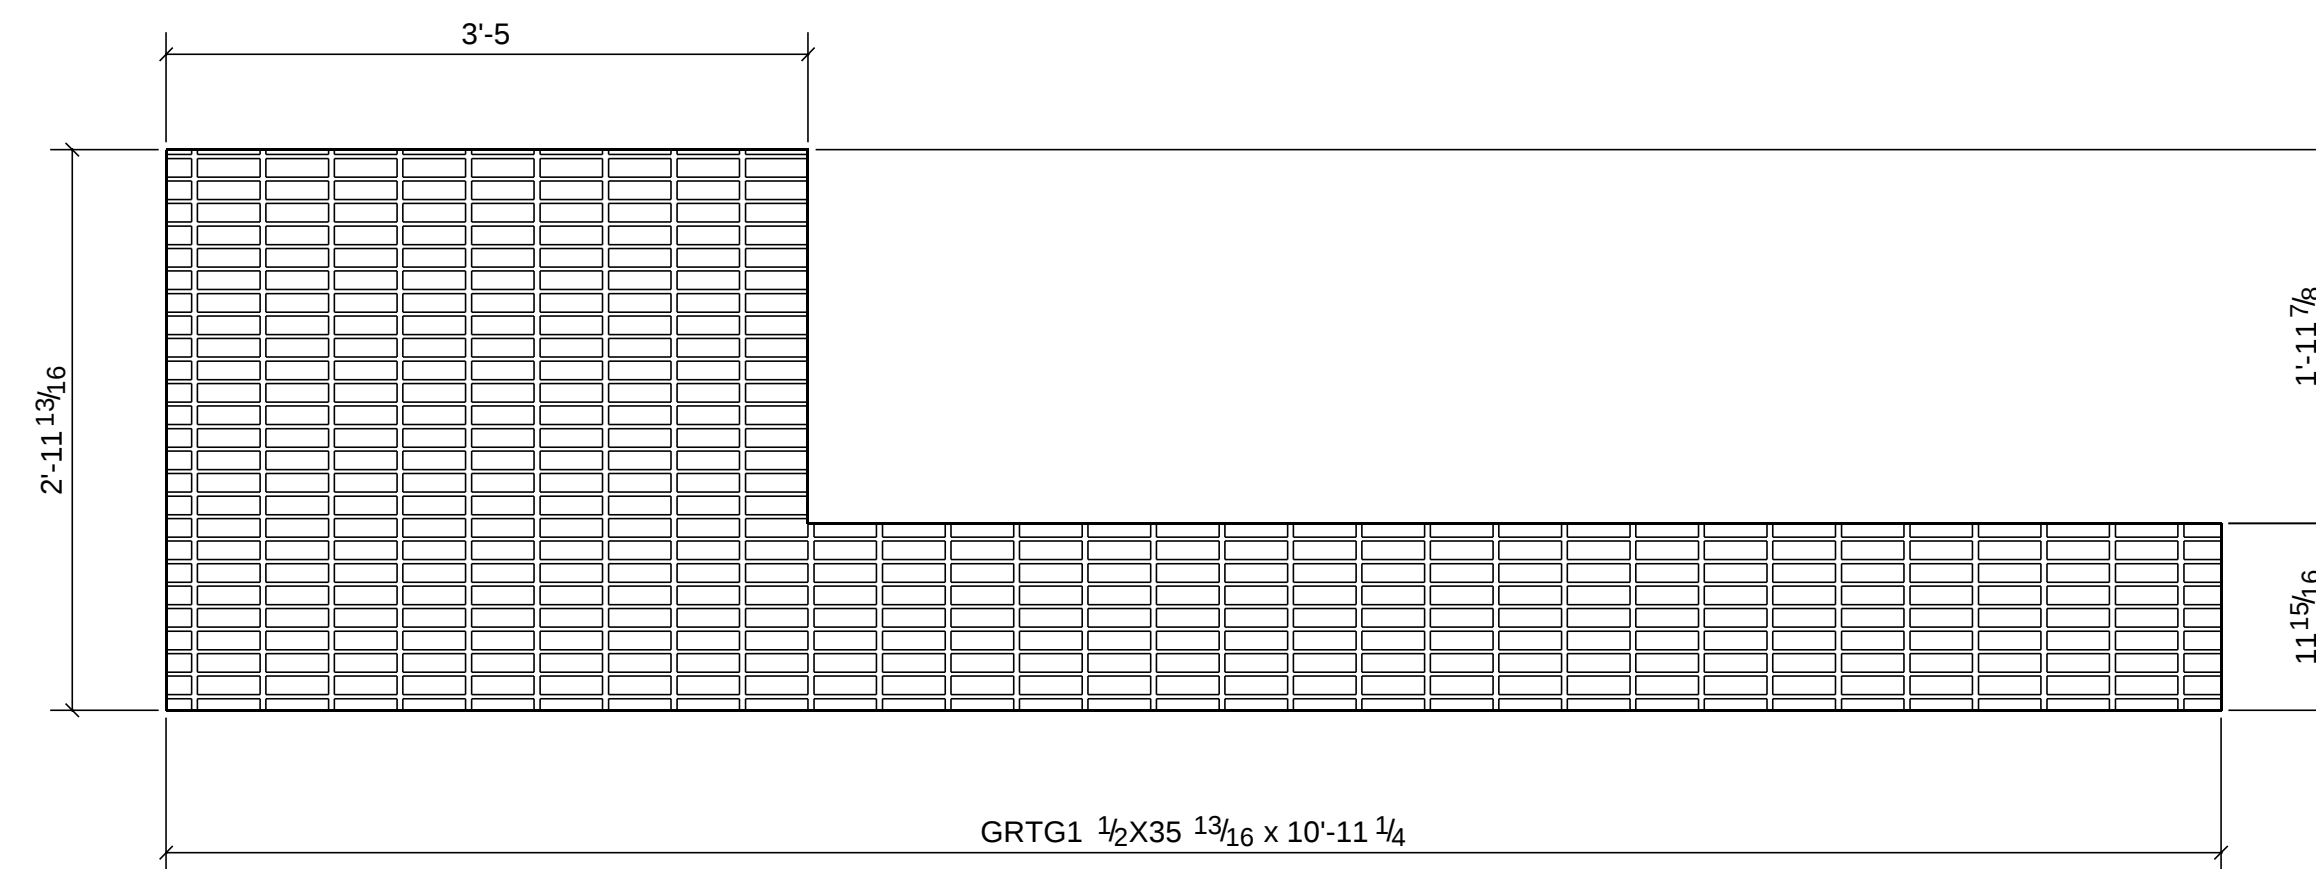
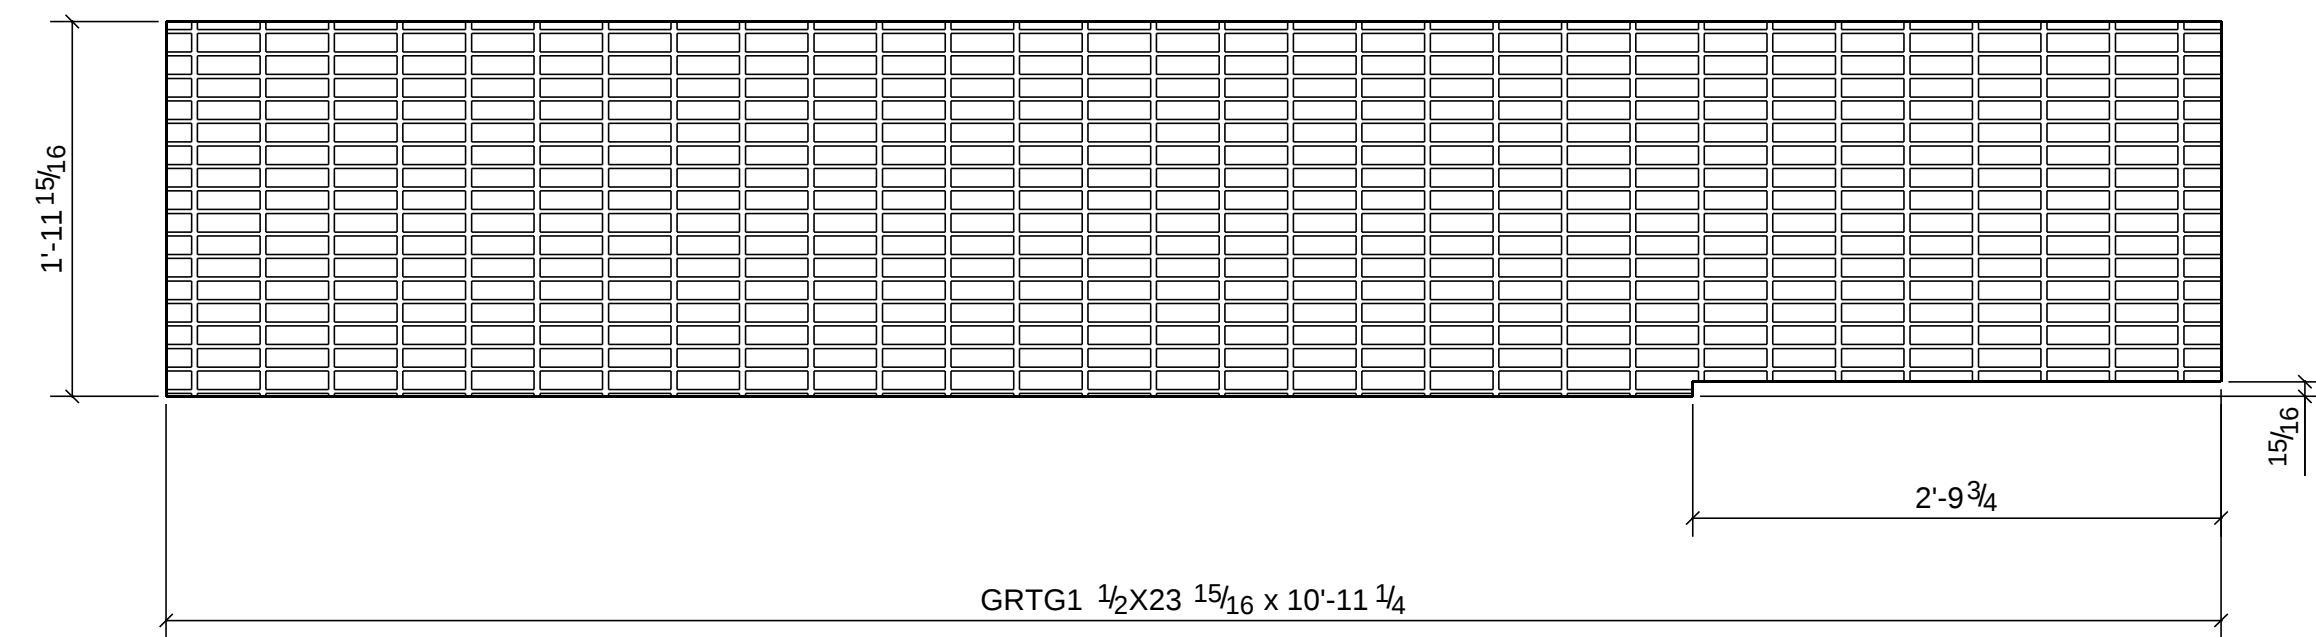
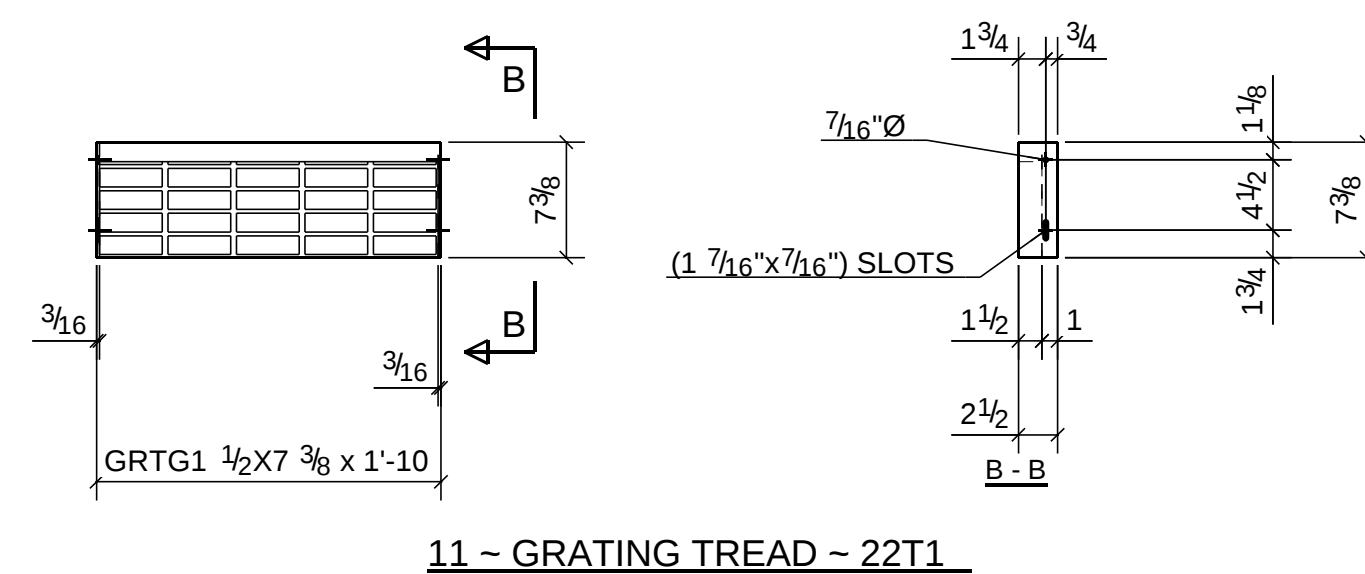
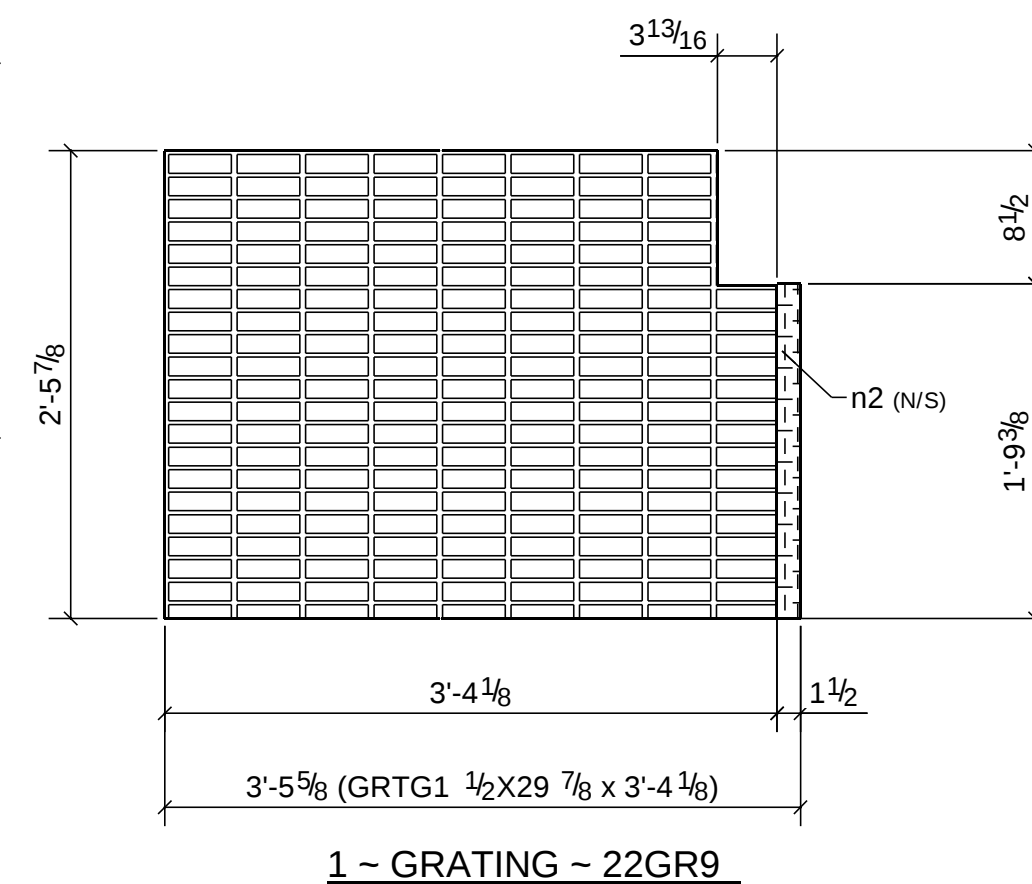
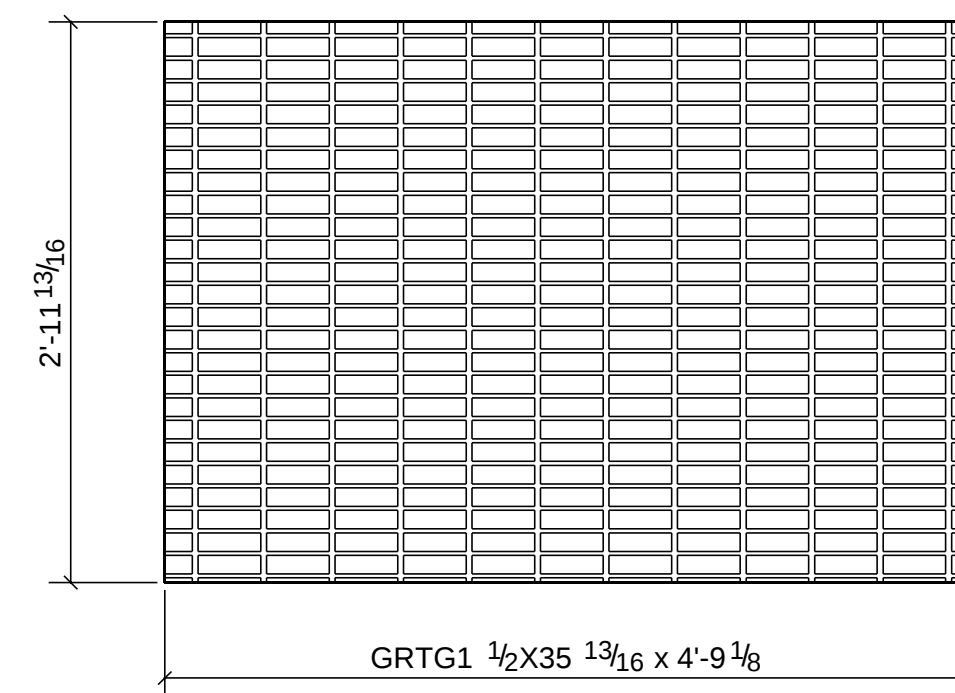
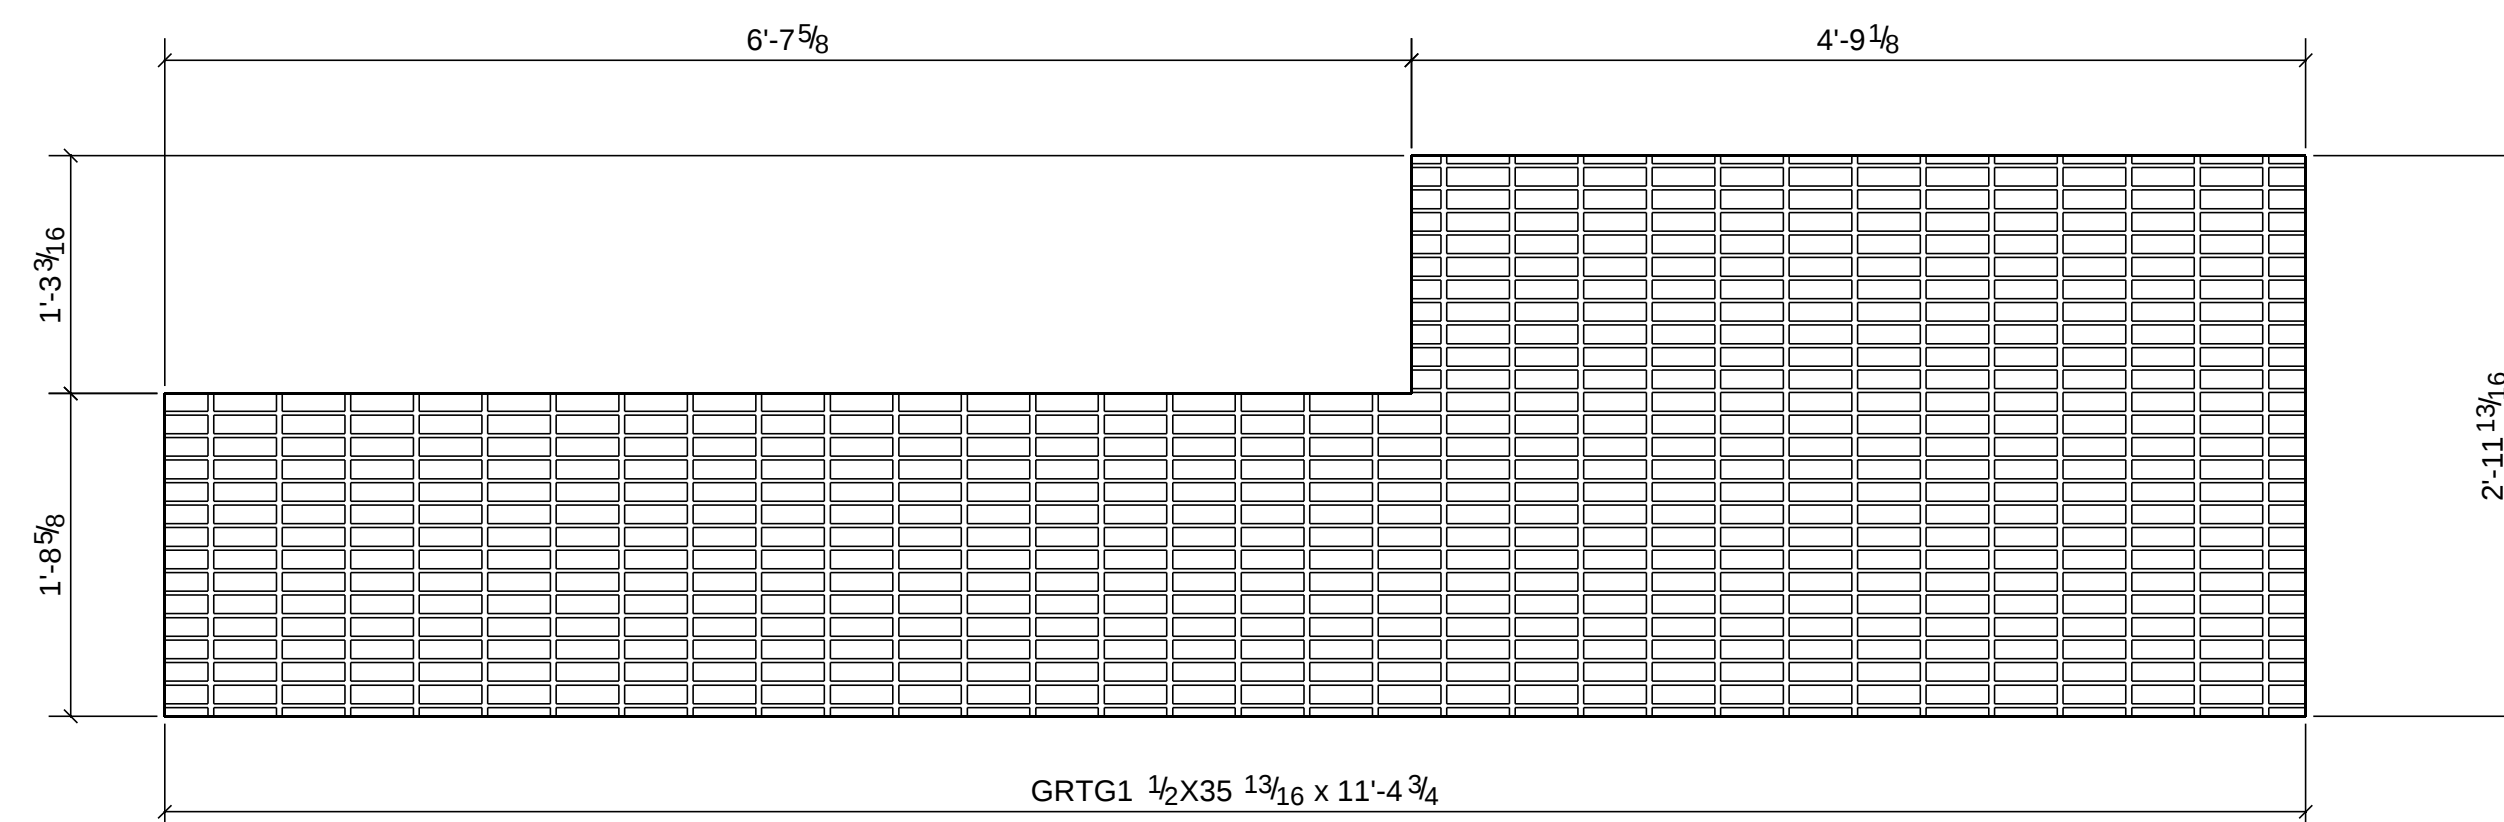
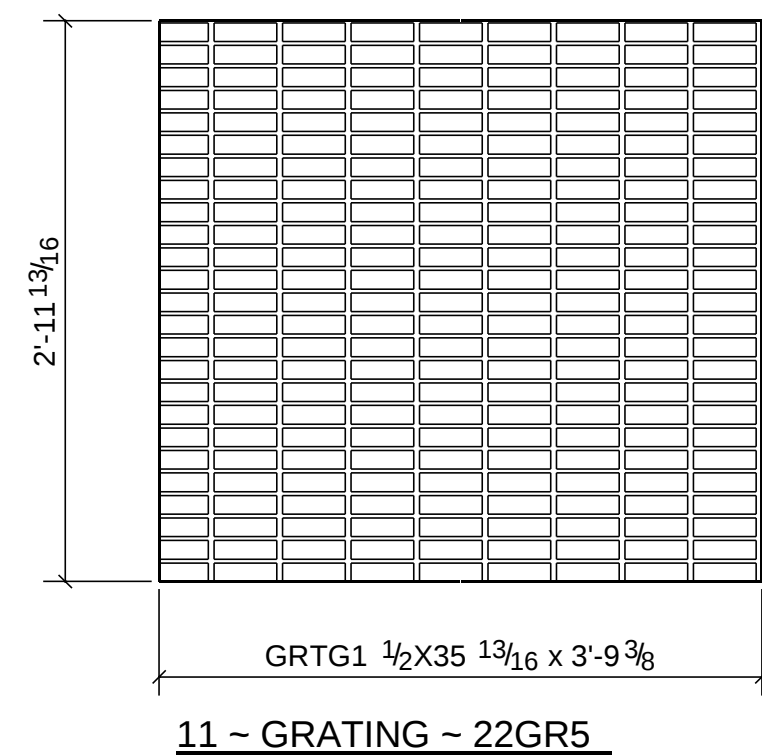
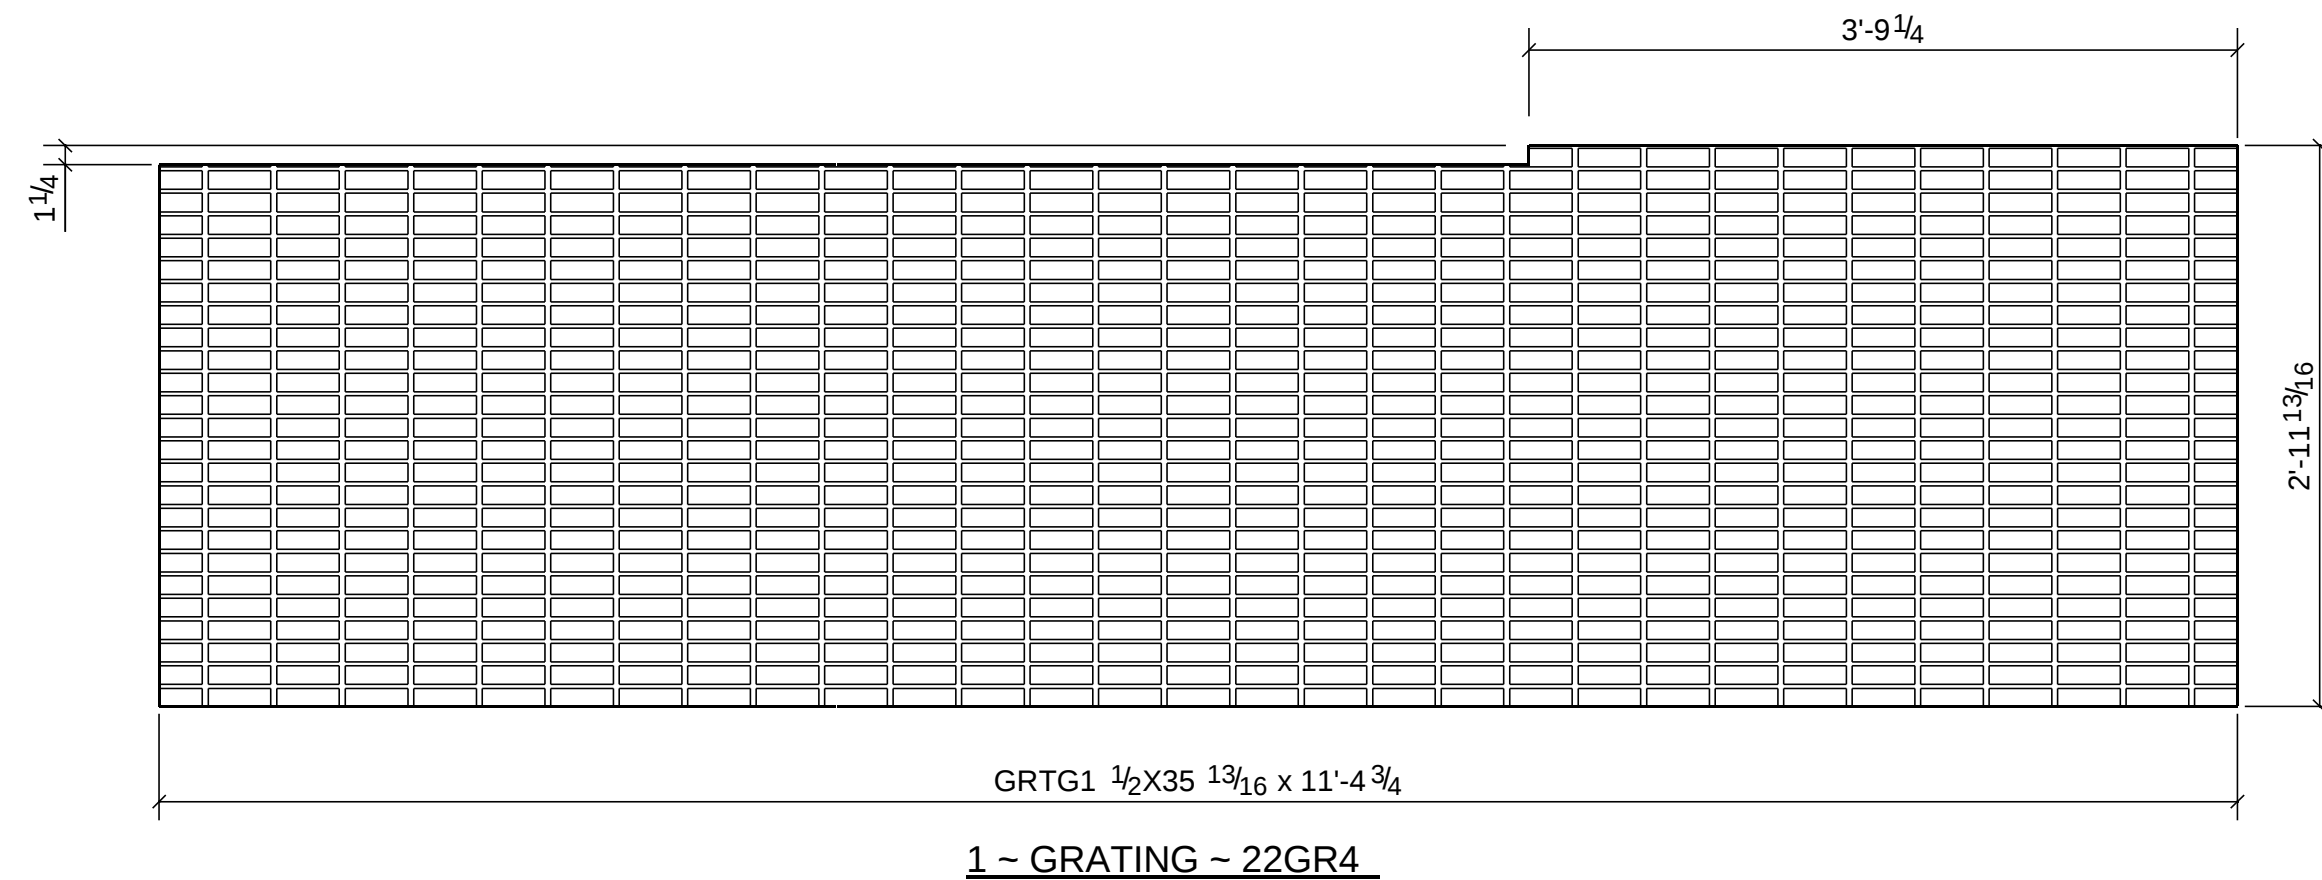
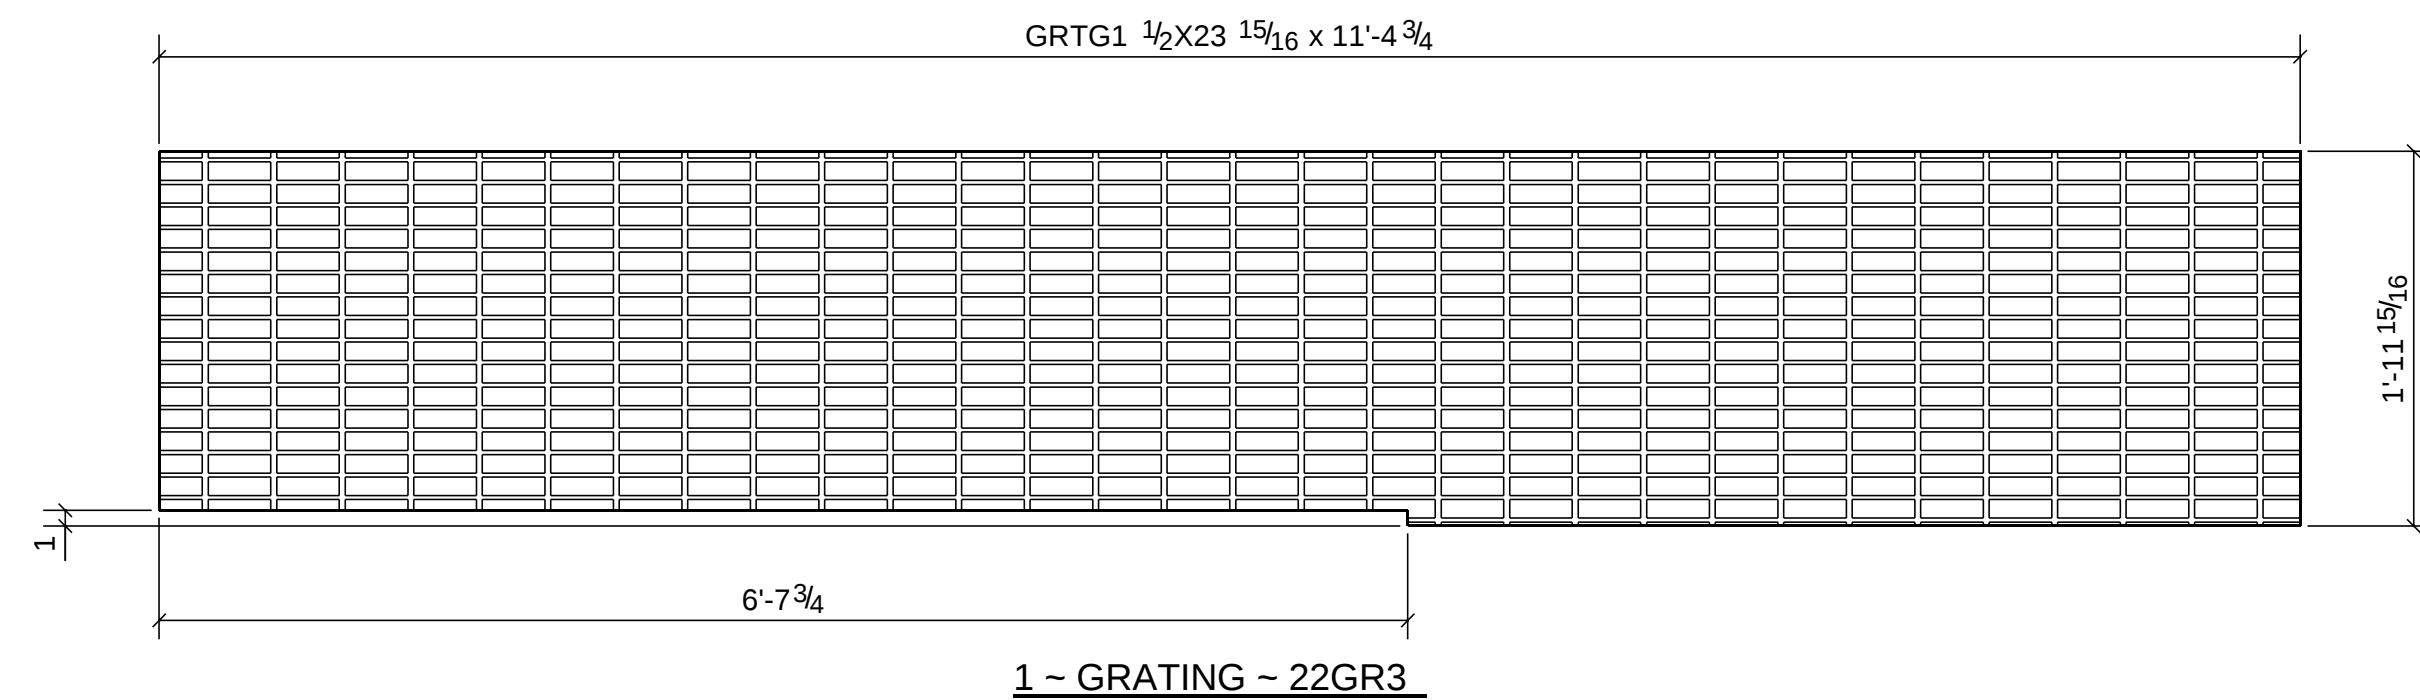
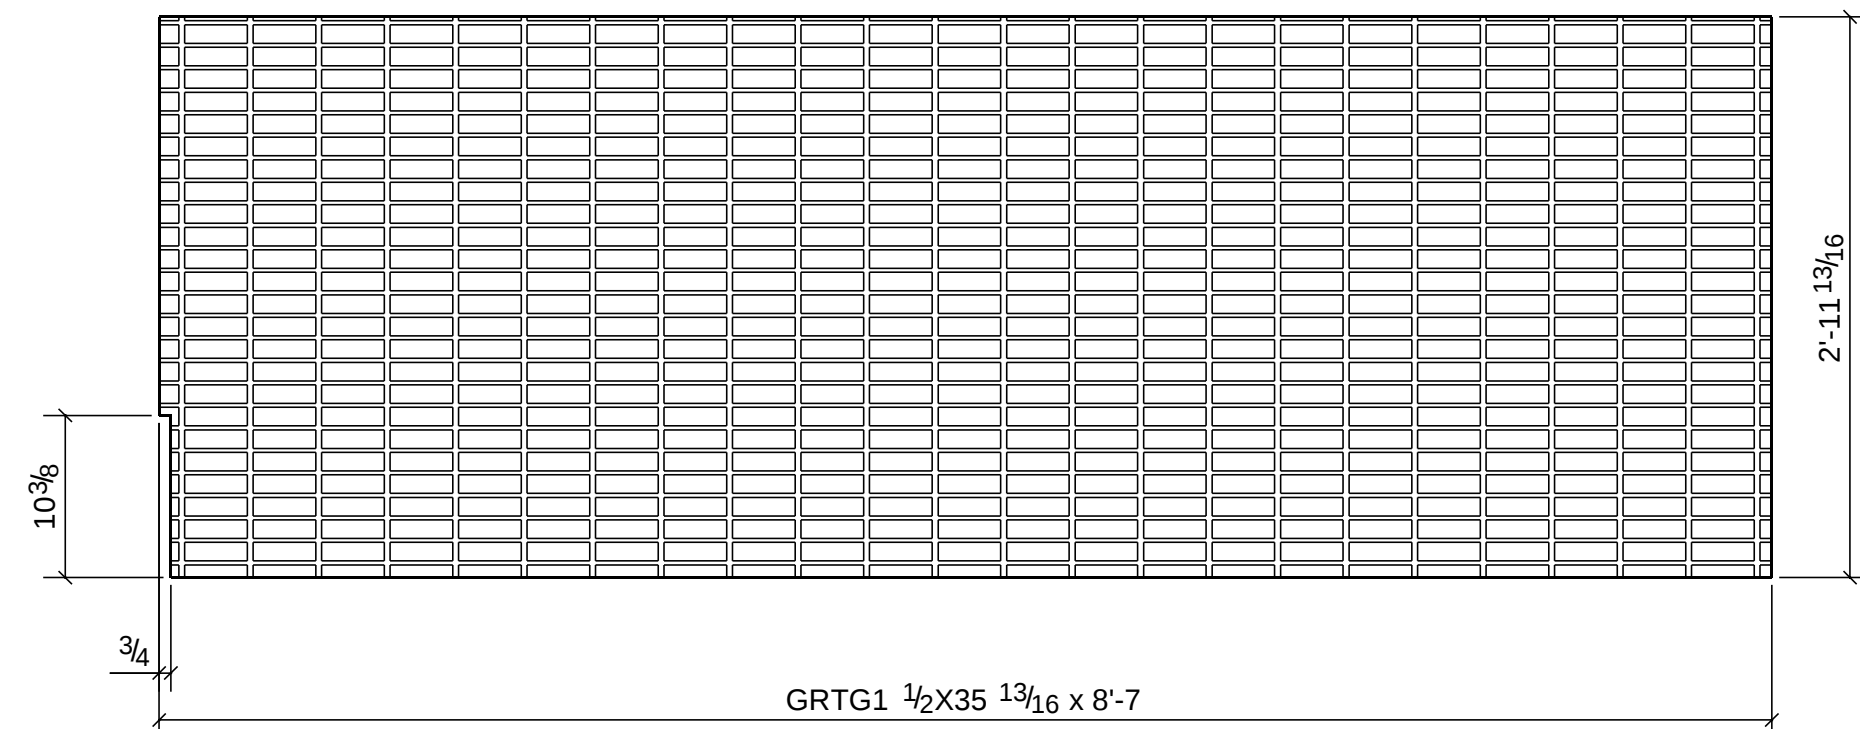
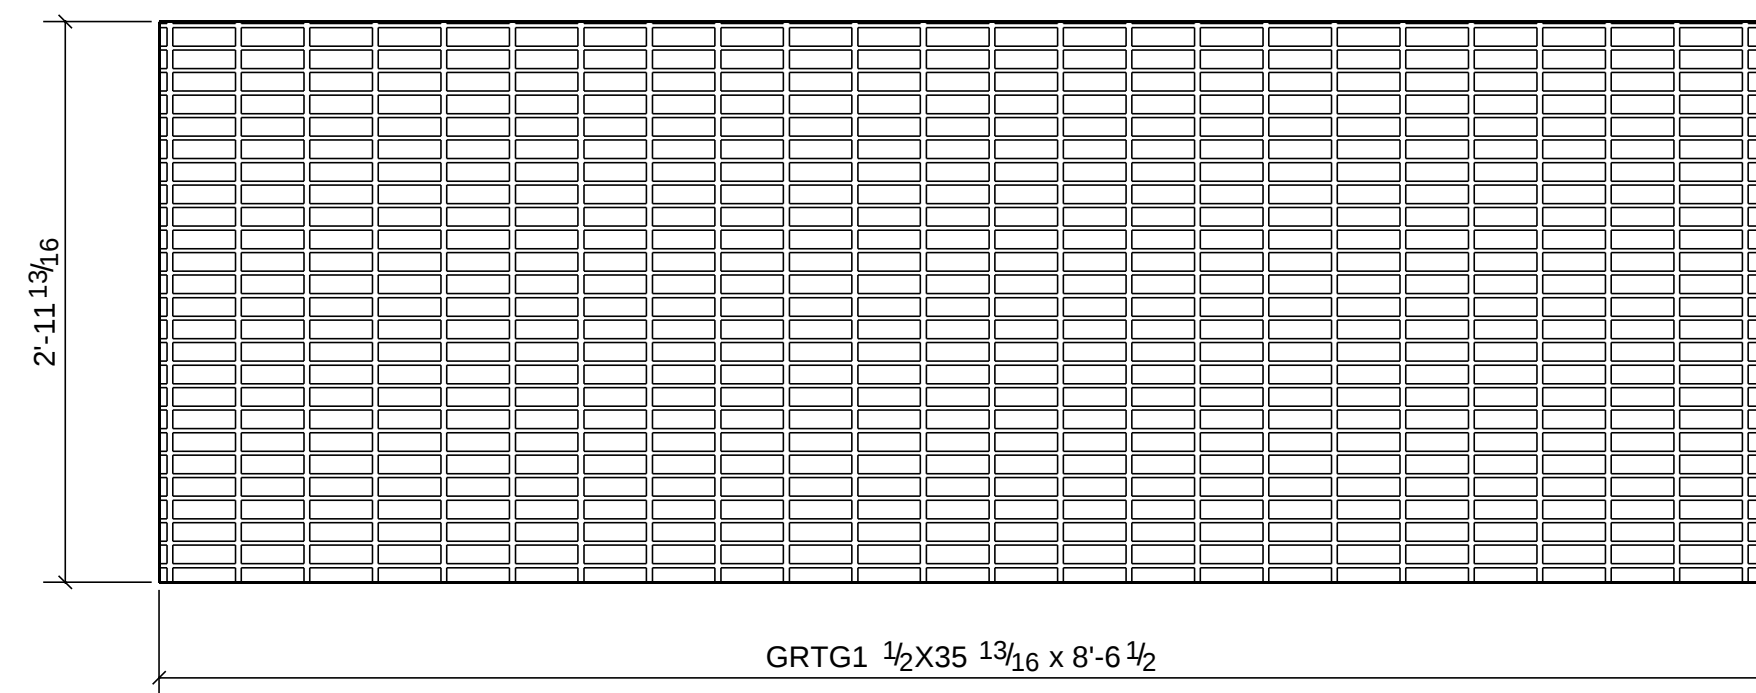











[illegible]

0	For Fabrication		01/27/2019	BW	
REV.	DESCRIPTION		DATE	DWN	CHK
GENERAL NOTES					
W SHAPES ASTM: A992	CHANNEL ASTM: A572-50	PLATE ASTM: A36	HOLES: 13/16 " DIA. U.N.O.		
HSS SHAPES ASTM: A500 GR. B	ANGLE ASTM: A36	PIPE ASTM: A53	BOLTS 3/4 " A325 U.N.O.		
PAINT U.N.O.:			ELECTRODES: E70XX		
SURFACE PREP: GALVANIZED			WELDS: 5/16 U.N.O.		
NAME	AMERICAN DREAM				
LOCATION	MEADOWLANDS SPORTS COMPLEX, NJ				
PROJECT:	TENANT TD-350 DUNNAGE (BLDG. D) AND MISC. MODIFICATIONS				
DESCRIPTION: GRATING DETAILS					
DUNAGE					
REF: S9-416.2					
SHAMROCK CONSTRUCTION GROUP 453 HIGHWAY 35 SOUTH KEYPORT, NJ 07735 732-583-6793 732-441-0209			DRAWN BY BW	DATE 12/14/2018	
			CHKD. BY	DATE	
			JOB No. 1102	DRG. No. 21	REV. 0


[illegible]

SHOP NOTE: 22GR8 HAS BEEN DELETED


0	For Fabrication		01/27/2019	BW	
REV.	DESCRIPTION		DATE	DWN	CHK
GENERAL NOTES					
W SHAPES ASTM: A992	CHANNEL ASTM: A572-50	PLATE ASTM: A36	HOLES: 13/16 " DIA. U.N.O.		
HSS SHAPES ASTM: A500 GR. B	ANGLE ASTM: A36	PIPE ASTM: A53	BOLTS: 3/4 " A250 U.N.O.		
PAINT U.N.O.:			ELECTRODES: E70XX		
SURFACE PREP: GALVANIZED			WELDS: 5/16 U.N.O.		
NAME	AMERICAN DREAM				
LOCATION	MEADOWLANDS SPORTS COMPLEX, NJ				
PROJECT:	TENANT TD-350 DUNNAGE (BLDG. D) AND MISC. MODIFICATIONS				
DESCRIPTION: GRATING DETAILS					
DUNAGE					
REF: S9-416.2					
SHAMROCK CONSTRUCTION GROUP 453 HIGHWAY 35 SOUTH KEYPORT, NJ 07735 732-583-6793 732-441-0209			DRAWN BY BW	DATE 12/14/2018	
			CHKD. BY	DATE	
			JOB No. 1102	DRG. No. 22	REV. 0

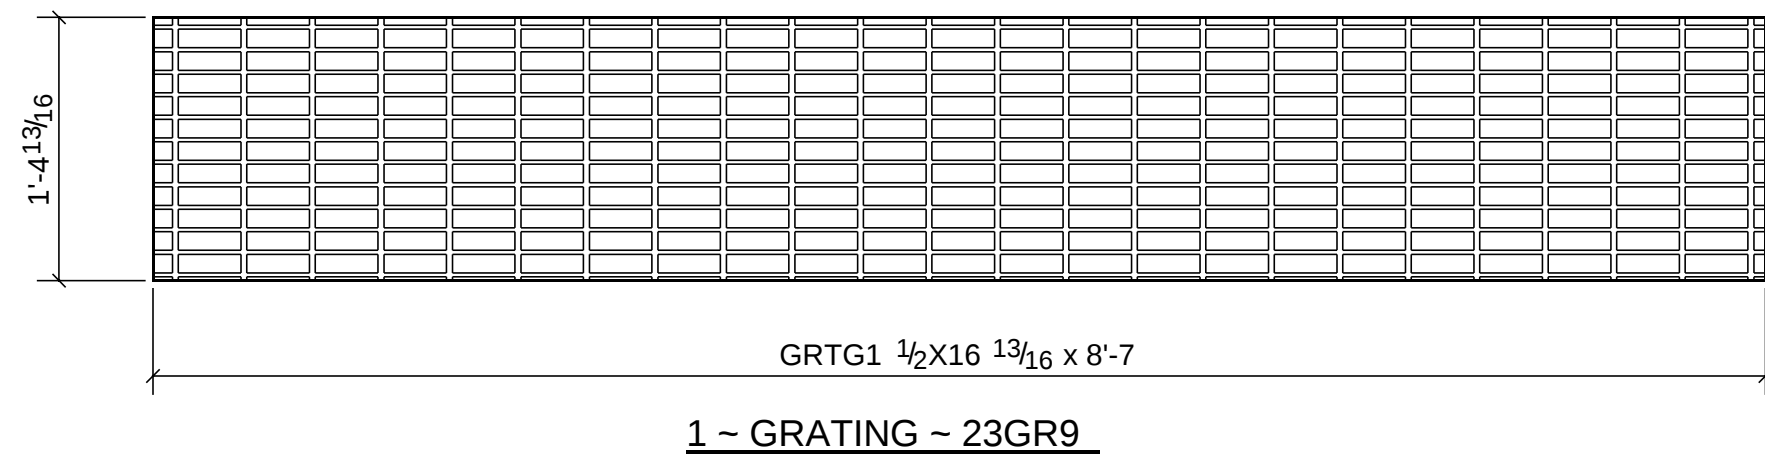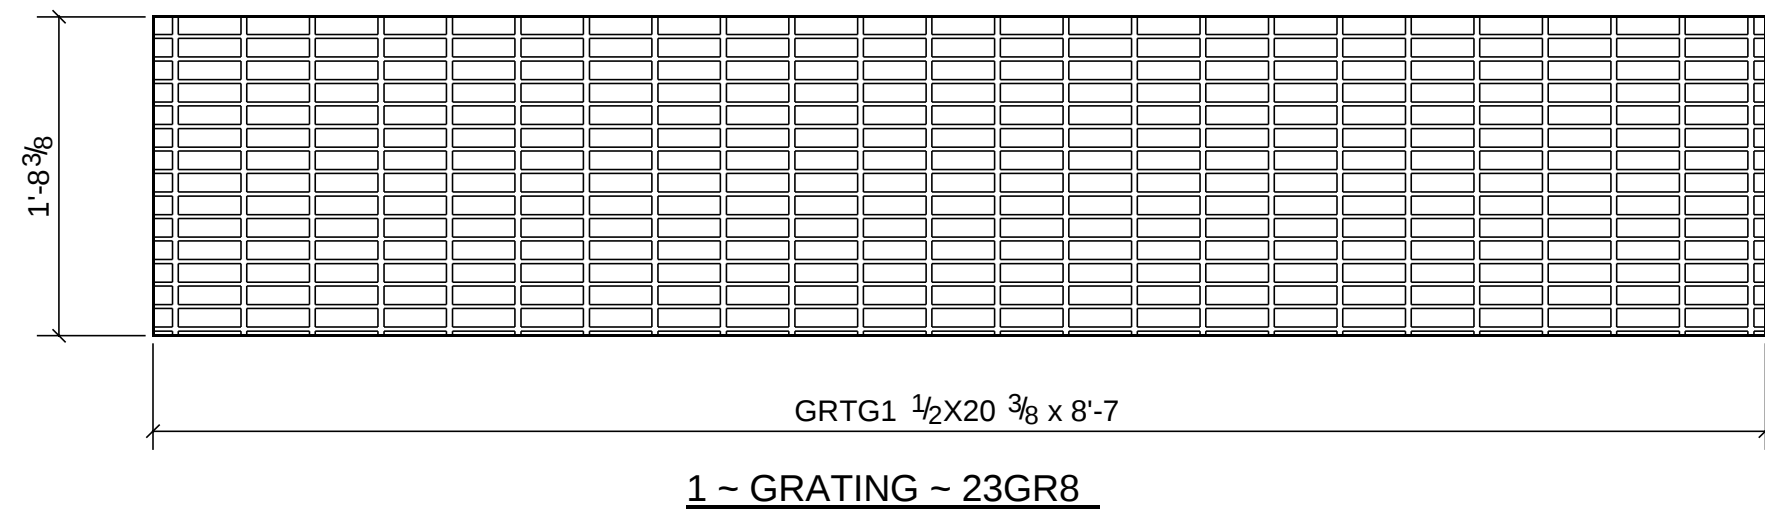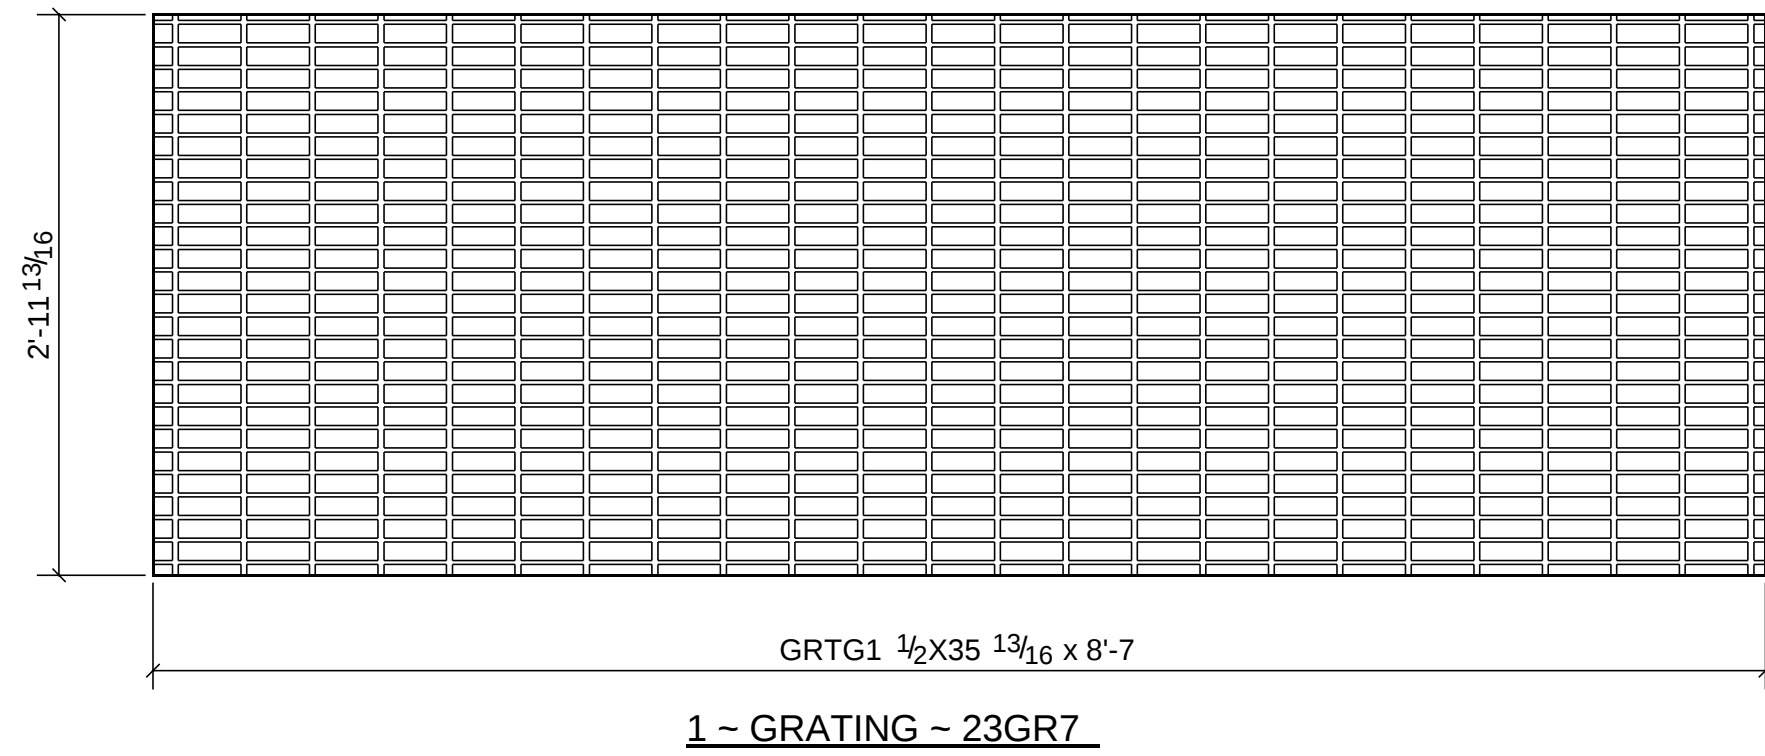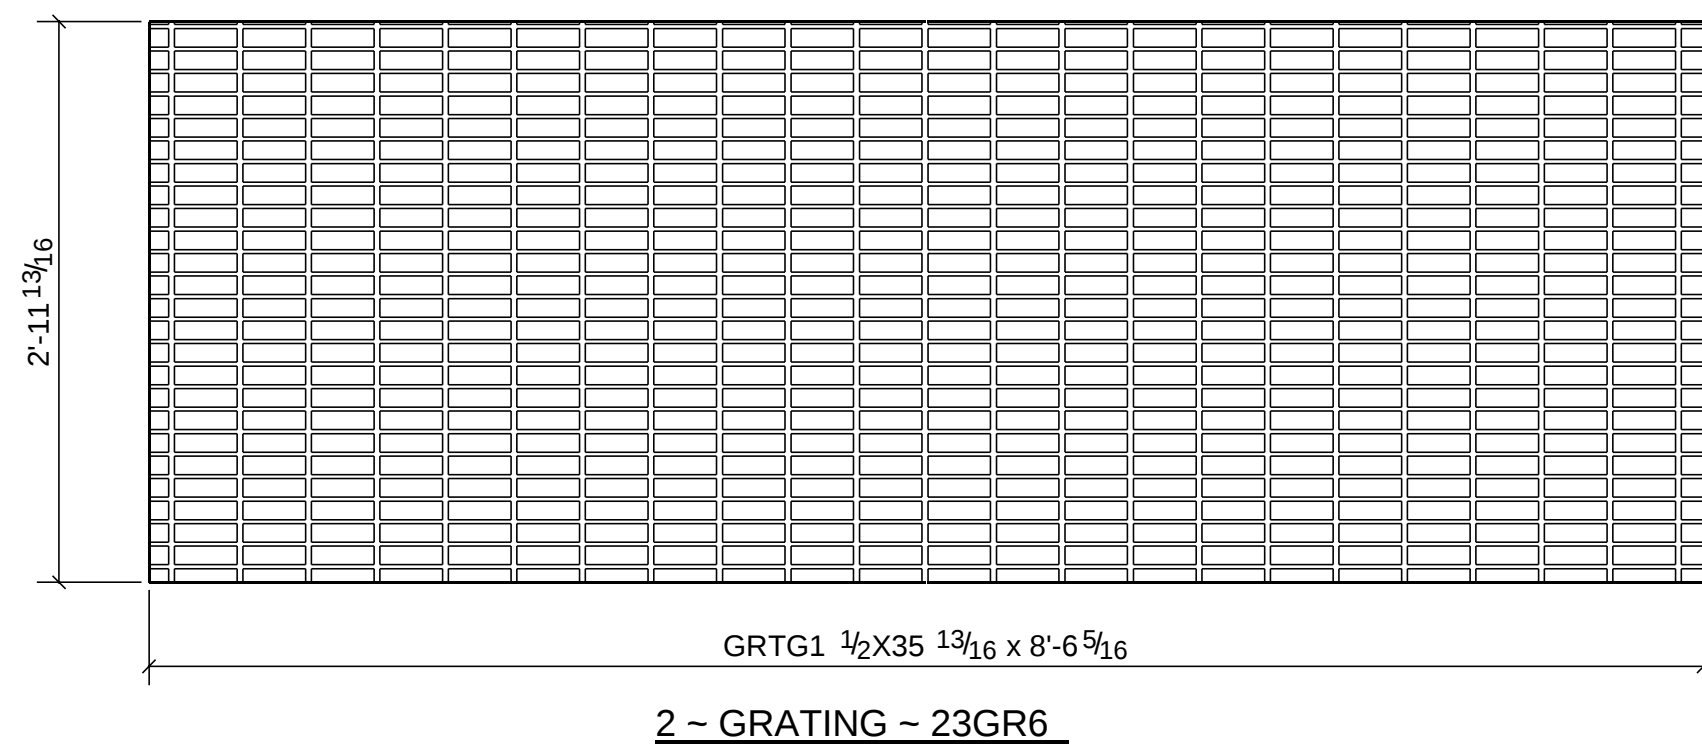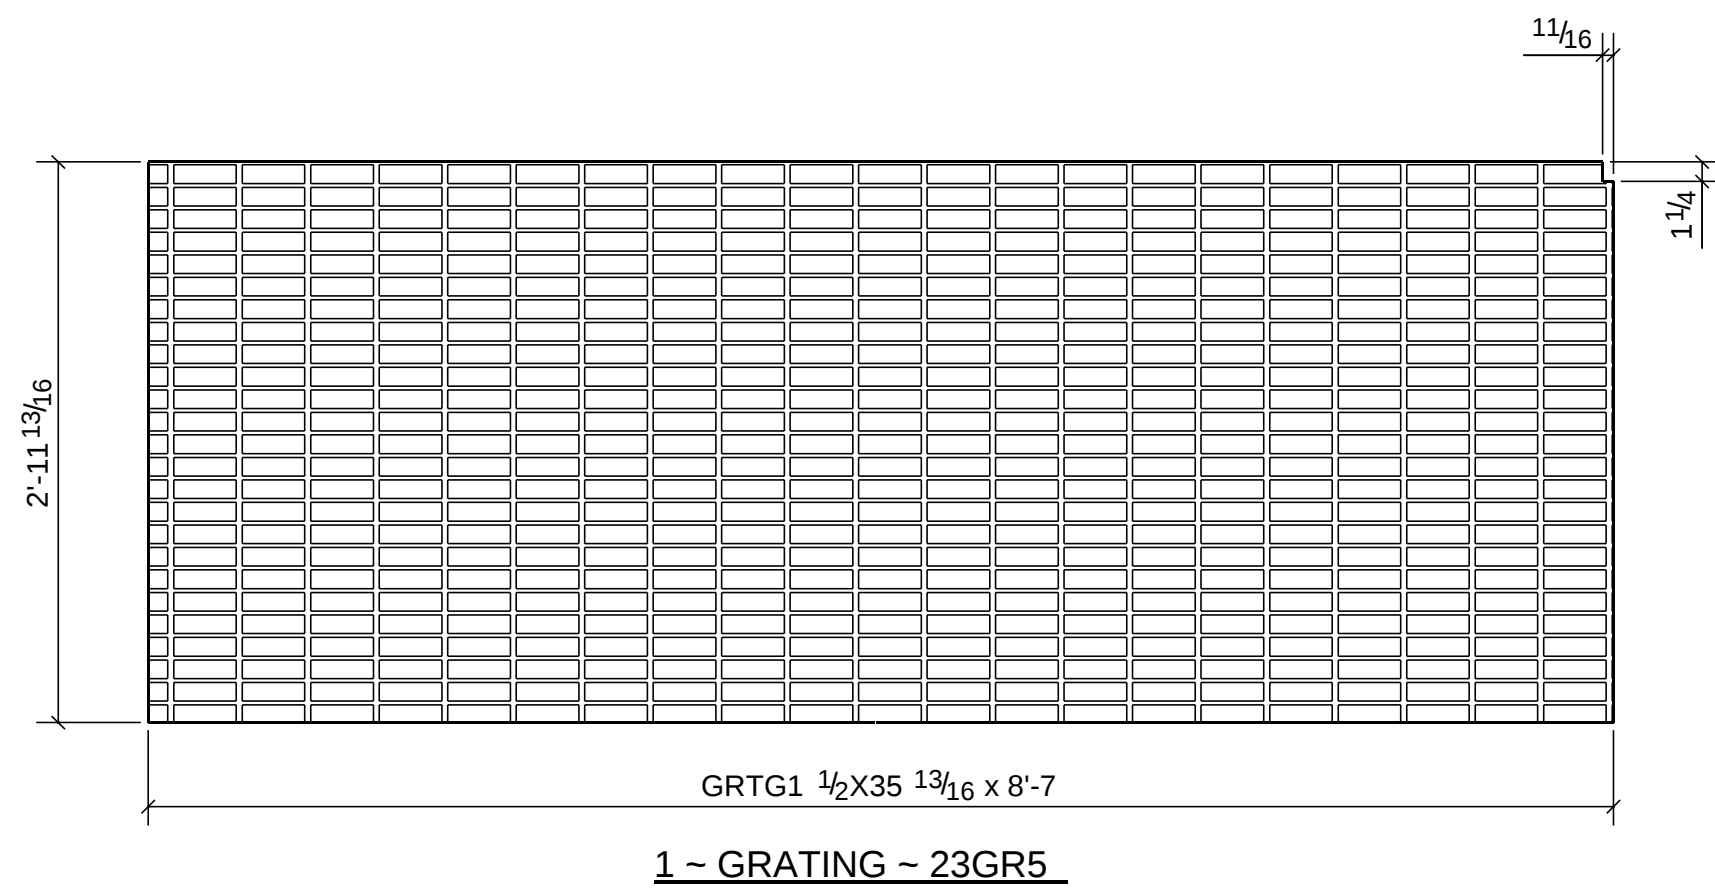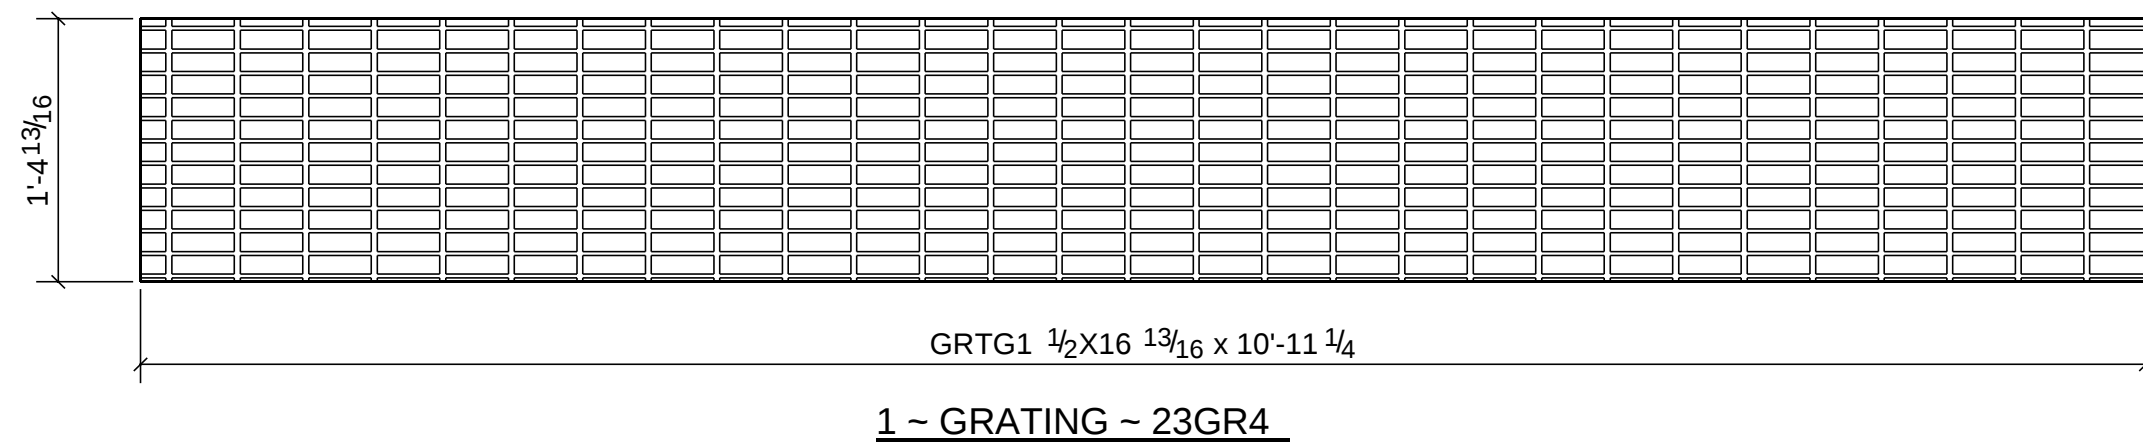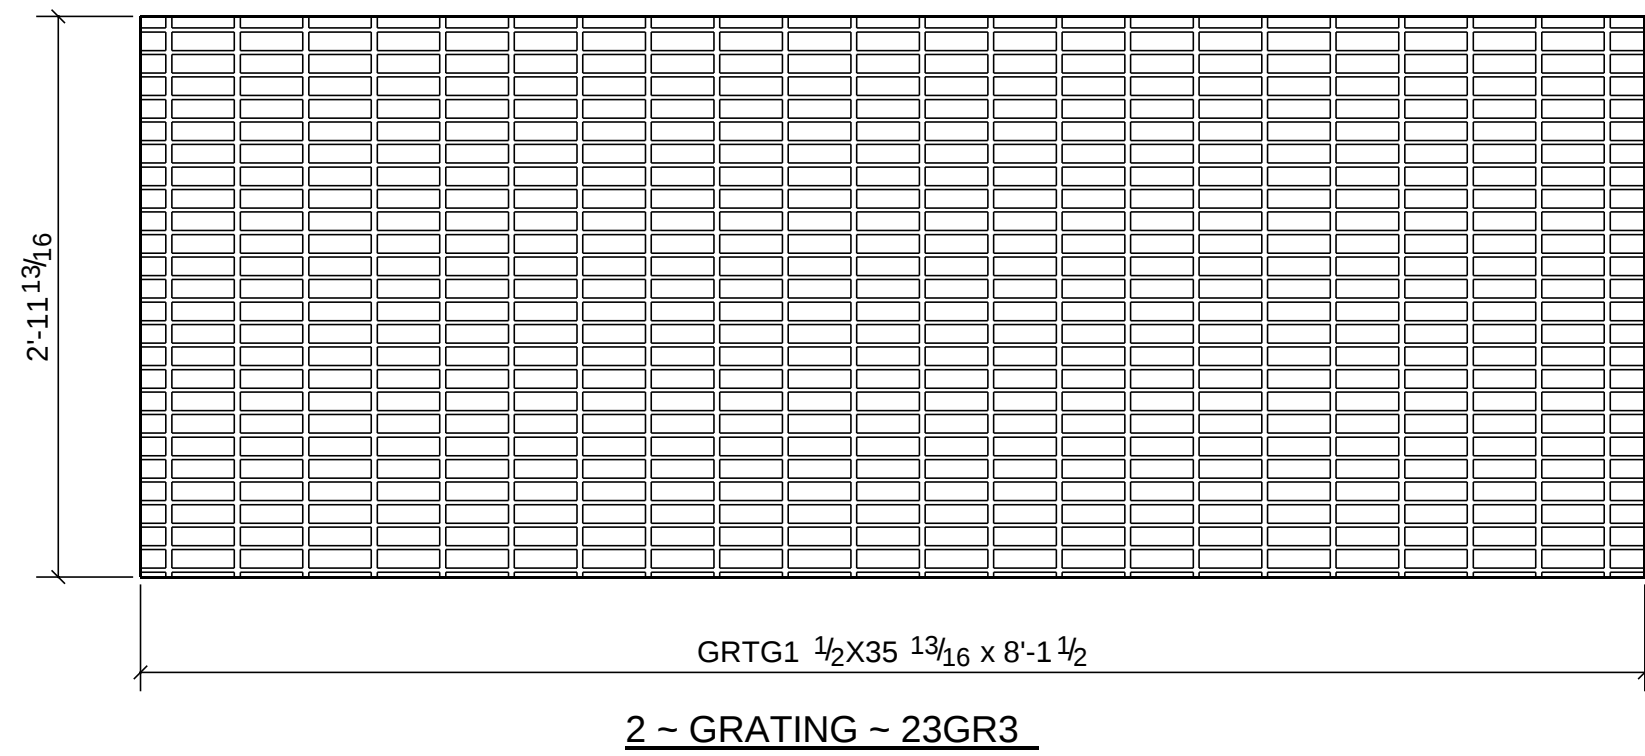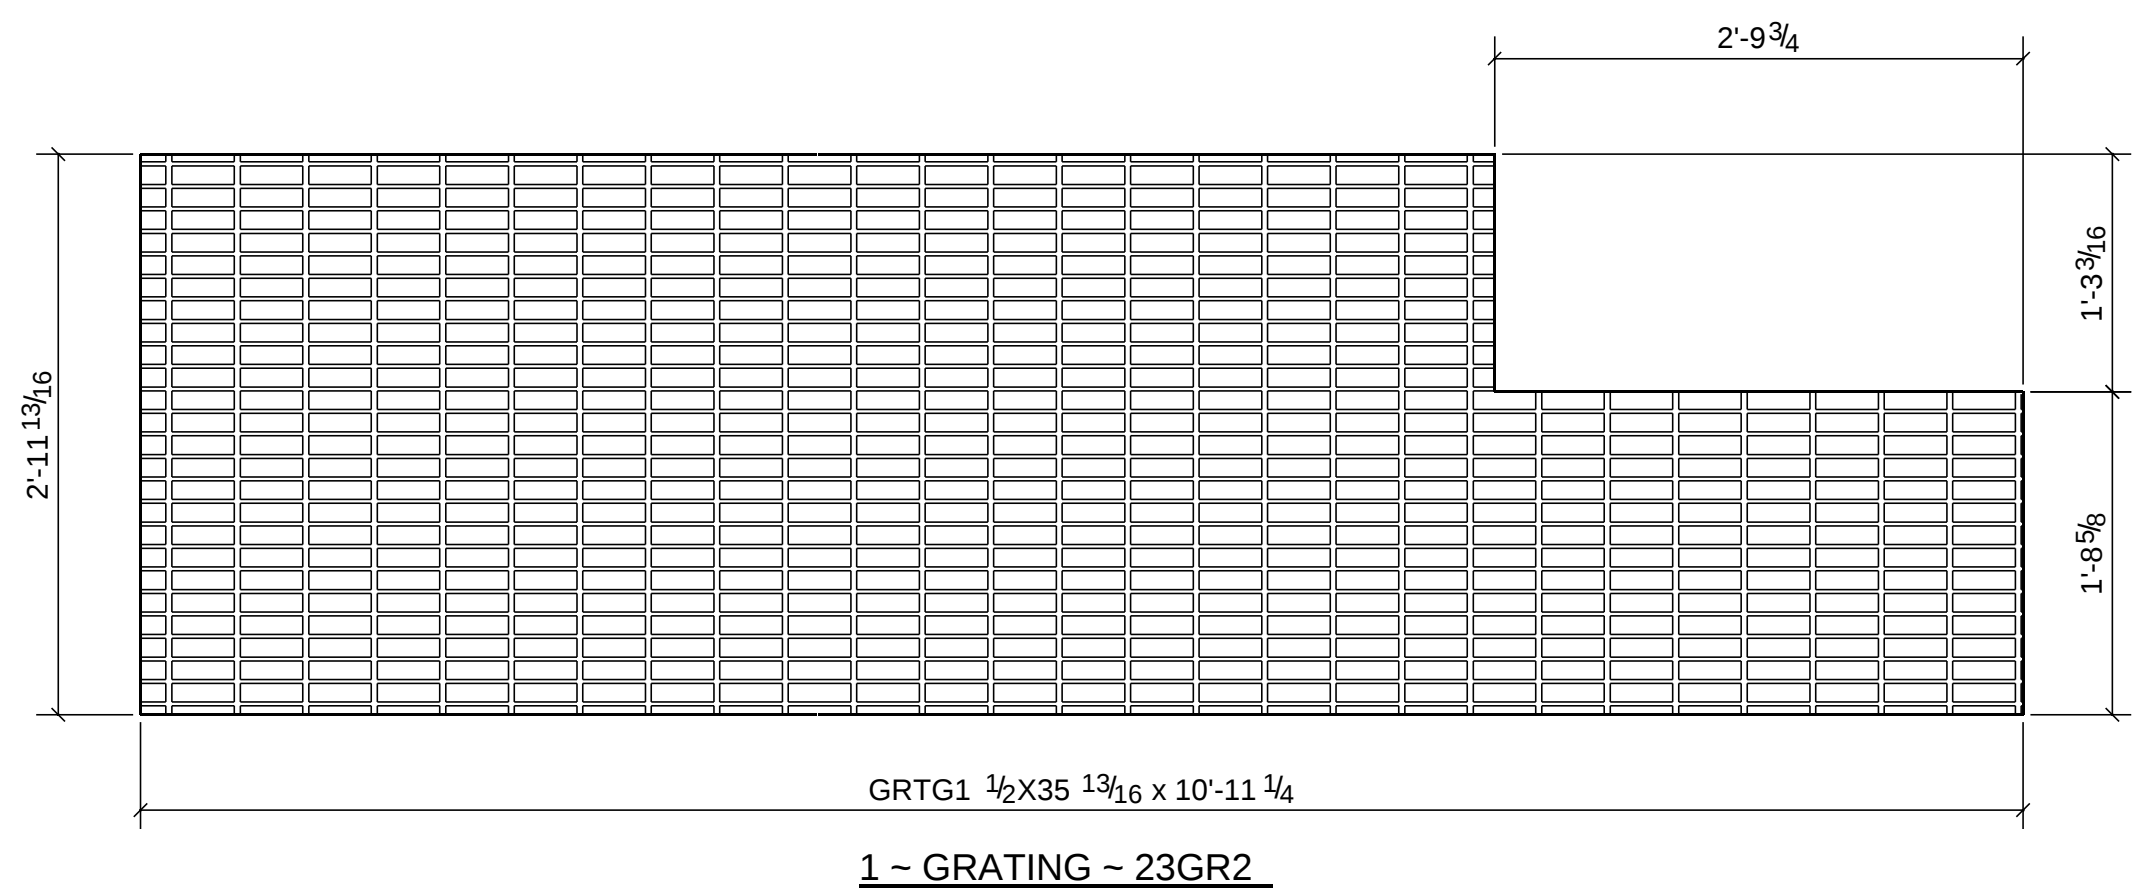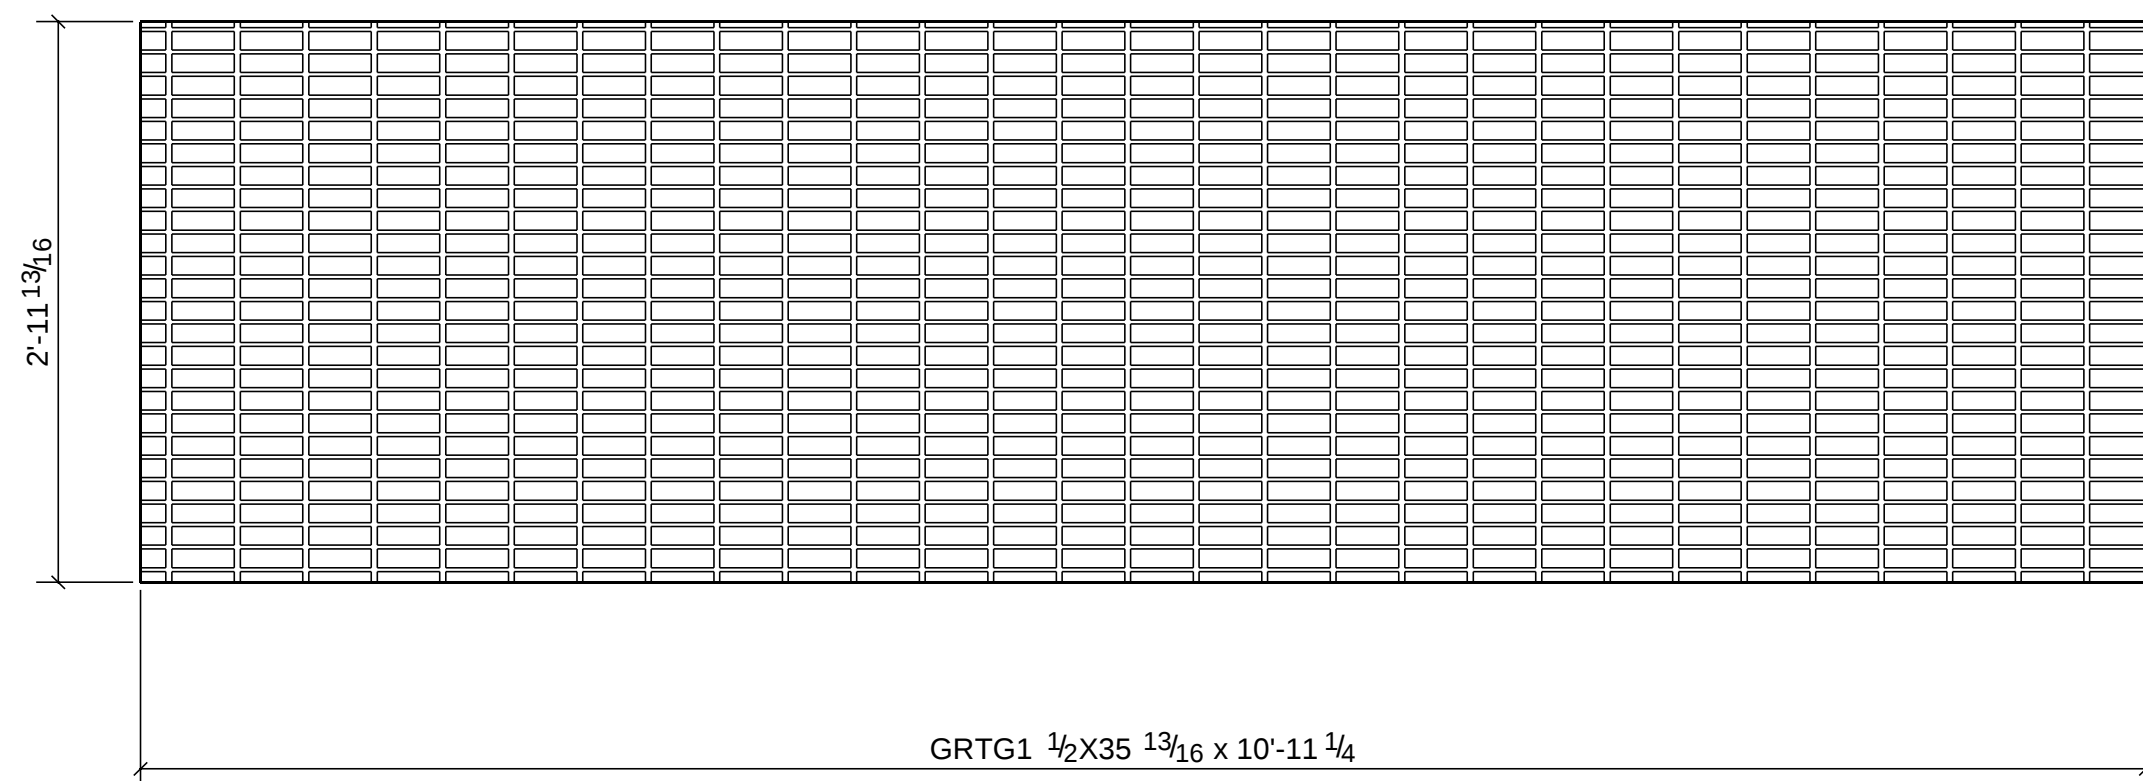[illegible]


0	For Fabrication	01/27/2019		BW	
REV.	DESCRIPTION		DATE	DWN	CHK
GENERAL NOTES					
W SHAPES ASTM: A992		CHANNEL ASTM: A572-50		PLATE ASTM: A36	
HSS SHAPES ASTM: A500 GR. B		ANGLE ASTM: A36		PIPE ASTM: A53	
PAINT U.N.O. :				ELECTRODES: E70XX	
SURFACE PREP: GALVANIZED				WELDS: 5/16 E.N.O.	
NAME AMERICAN DREAM					
LOCATION MEADOWLANDS SPORTS COMPLEX, NJ					
PROJECT: TENANT TRD-350 DUNNAGE (BLDG. D) AND MISC. MODIFICATIONS					
DESCRIPTION: GRATING DETAILS					
DUNAGE					
REF: S9-416.2					
SHAMROCK CONSTRUCTION GROUP 453 HIGHWAY 35 SOUTH KEYPORT, NJ 07735 732-583-6793 732-441-0209			DRAWN BY		DATE
			BW		01/26/2019
			CHKD BY		DATE
JOB NO.			1102	DRG. NO.	23
				REV.	0

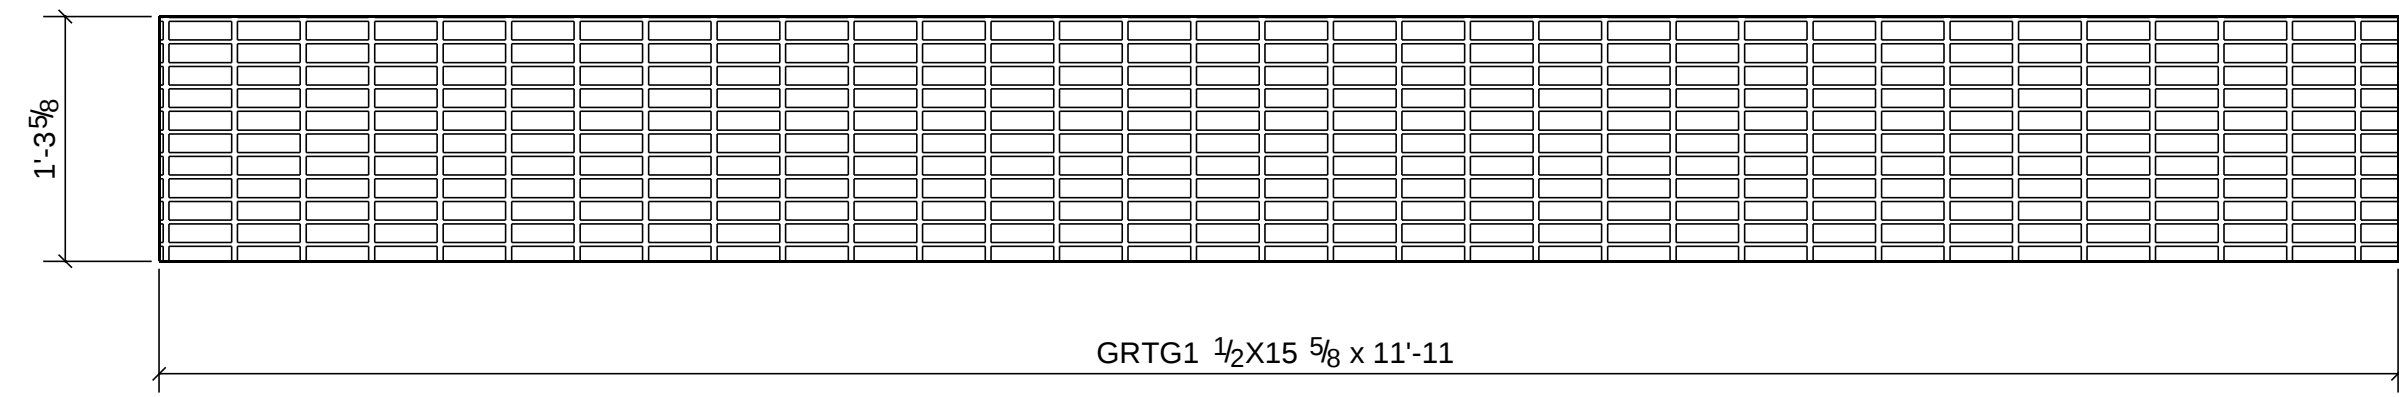


1 ~ GRATING ~ 24GR1

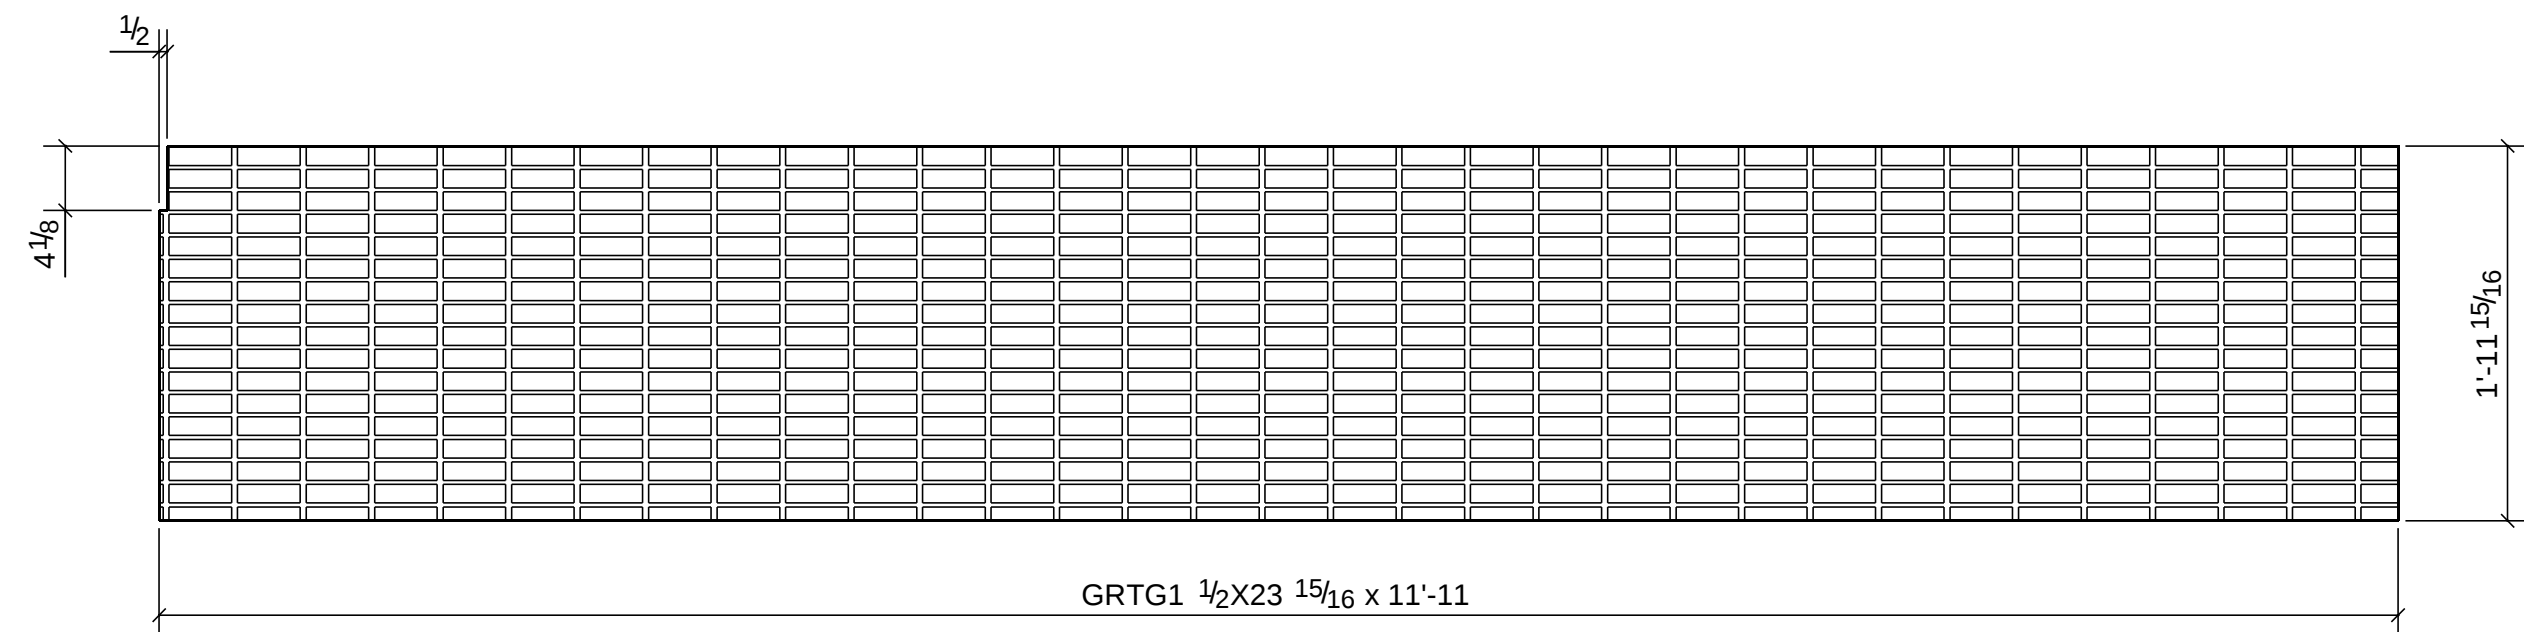


1 ~ GRATING ~ 24GR2

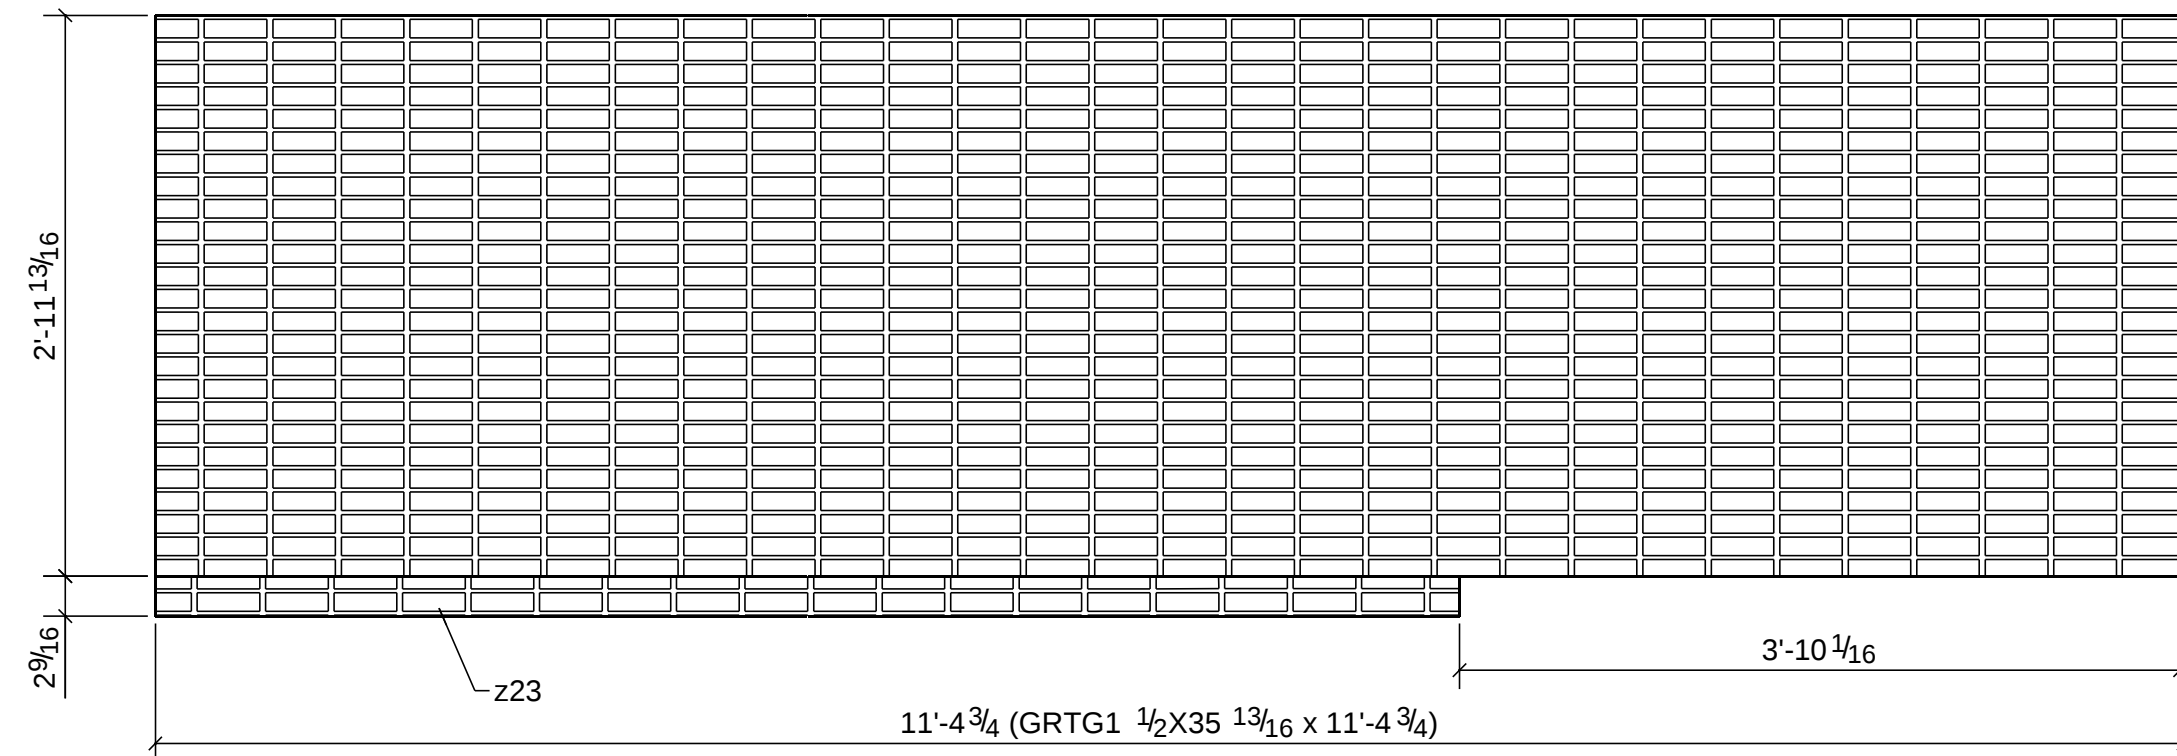

1 ~ GRATING ~ 24GR3

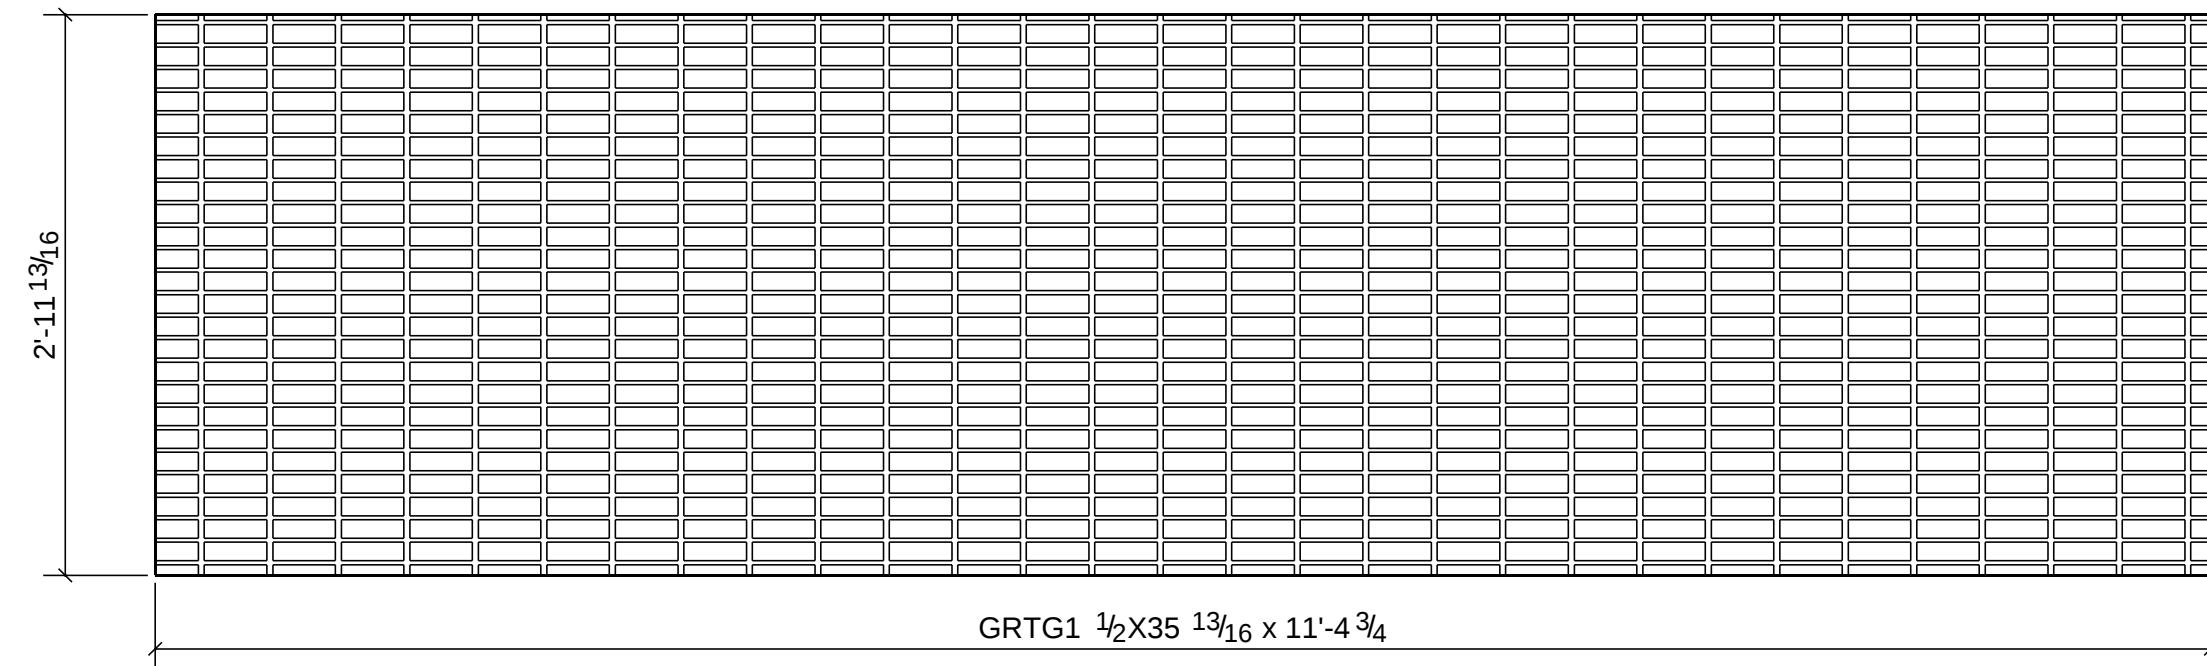

3 ~ GRATING ~ 24GR4

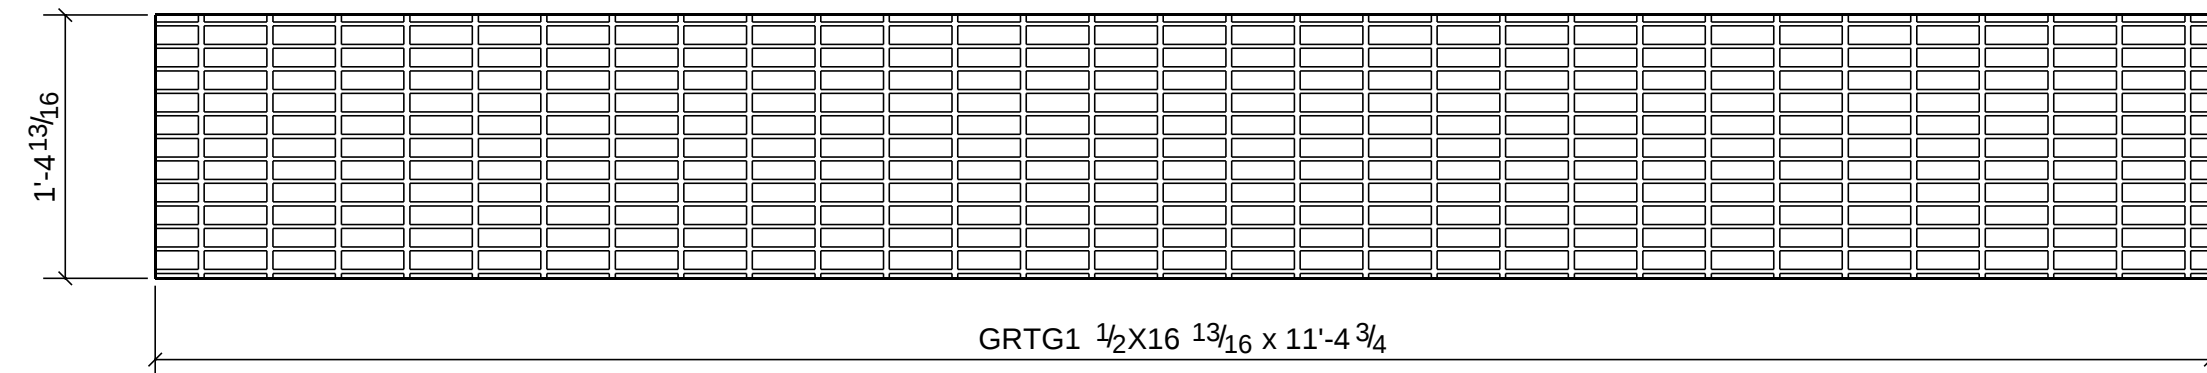

1 ~ GRATING ~ 24GR5

[illegible]

0	For Fabrication	01/27/2019	BW	
REV.	DESCRIPTION	DATE	DWN	CHK
GENERAL NOTES				
W. SHAPES ASTM: A992	CHANNEL ASTM: A572-50	PLATE ASTM: A36	HOLES: 13/16" DIA. U.N.O.	
HSS SHAPES ASTM: A500 GR. B	ANGLE ASTM: A36	PIPE ASTM: A53	BOLTS: 3/4" A325 U.N.O.	
SURFACE PREP: GALVANIZED			ELECTRODES: E70XX	
			WELDS: 5/16" U.N.O.	
NAME AMERICAN DREAM				
LOCATION MEADOWLANDS SPORTS COMPLEX, NJ				
PROJECT: TENANT TD-350 DUNNAGE (BLDG. D) AND MISC. MODIFICATIONS				
DESCRIPTION: GRATING DETAILS				
DUNAGE				
REF: S9-416.2				
SHAMROCK CONSTRUCTION GROUP			DRAWN BY BW	
453 HIGHWAY 35 SOUTH			DATE 01/26/2019	
KEYPORT, NJ 07735			CHKD. BY DATE	
732-583-6793 732-441-0209			JOB NO. 1102	
			DRG. NO. 24	
			REV. 0	