
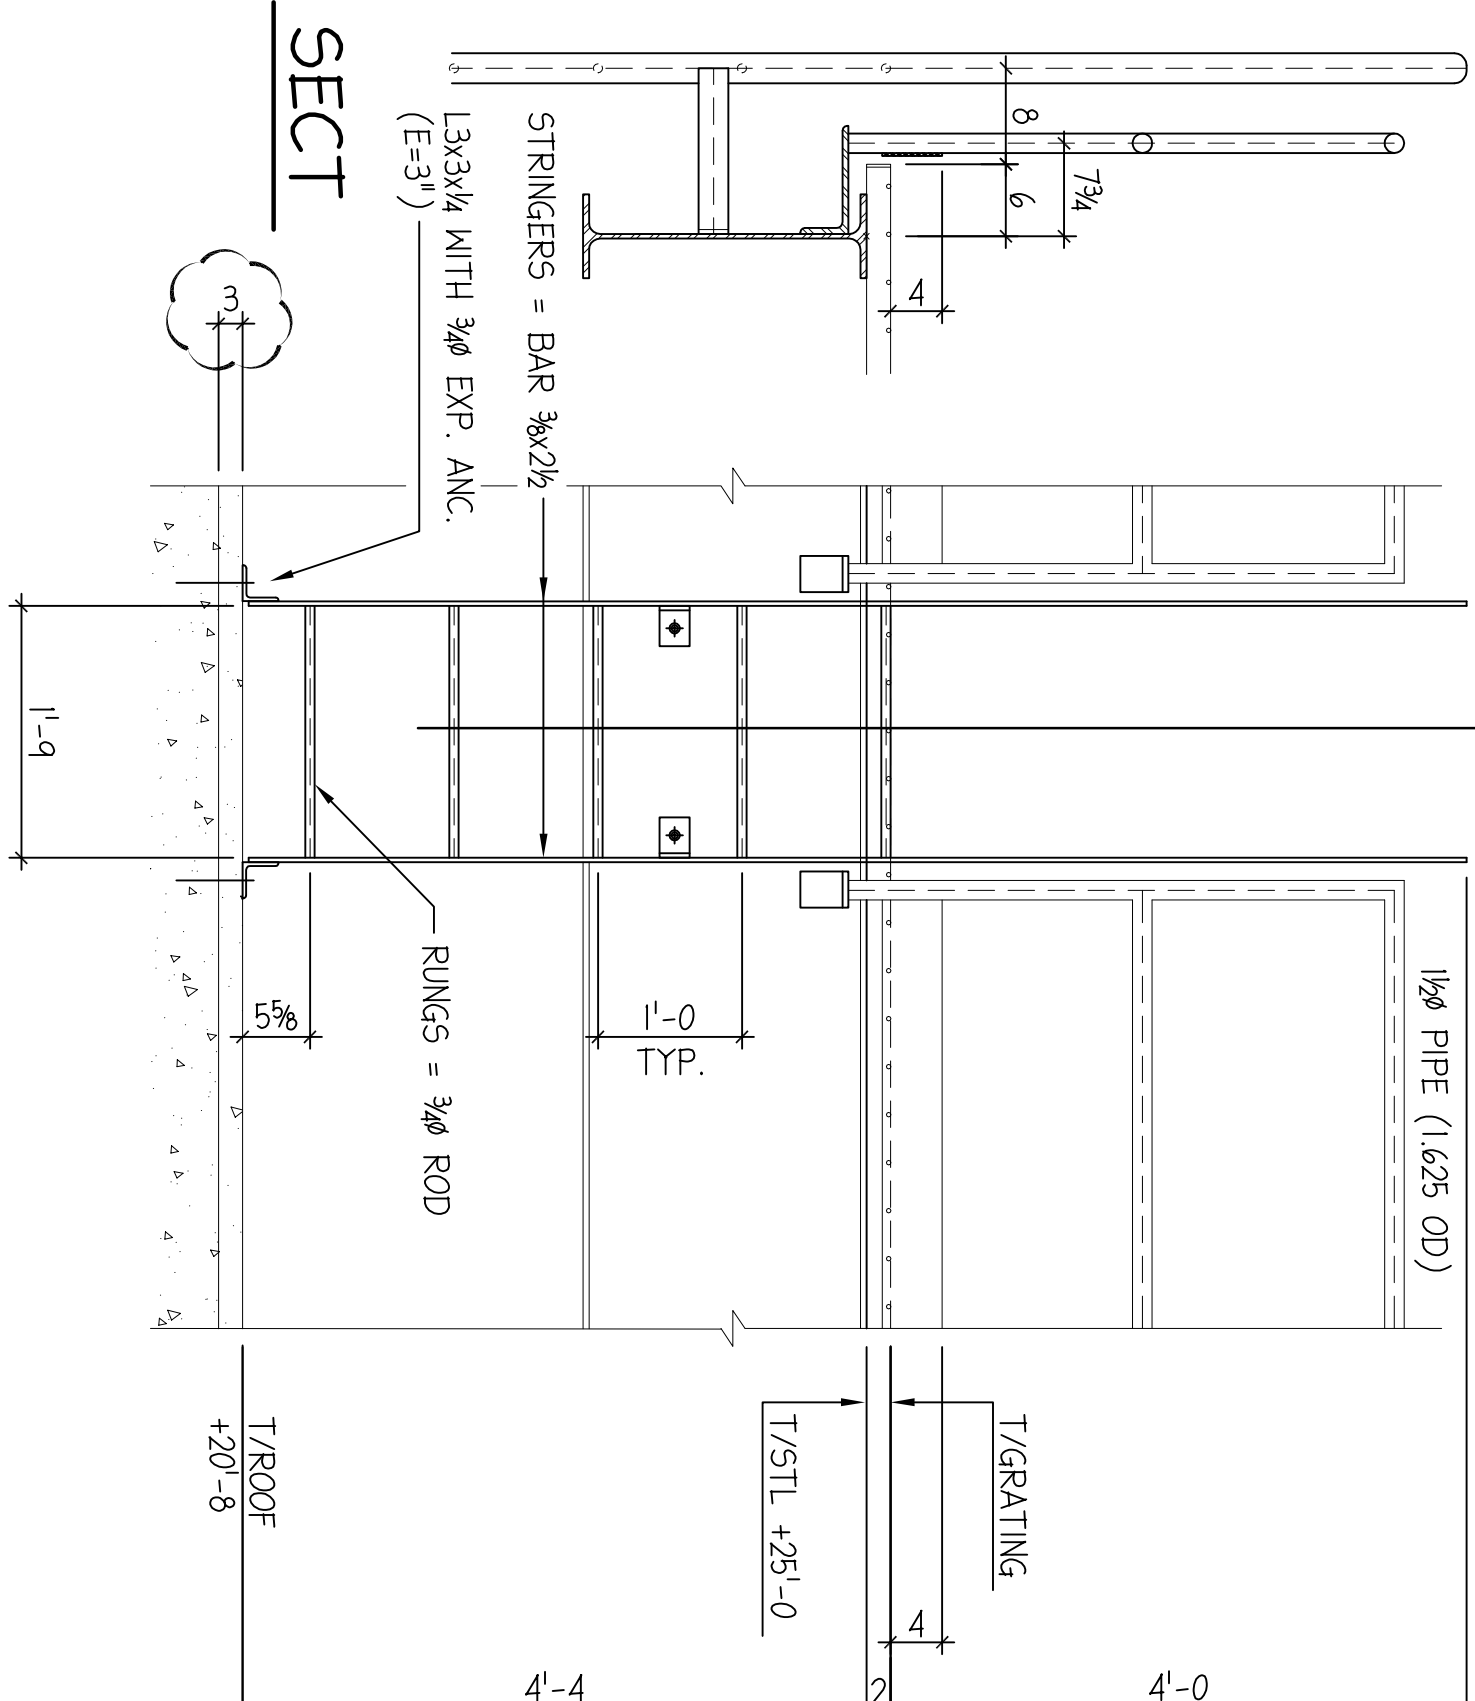
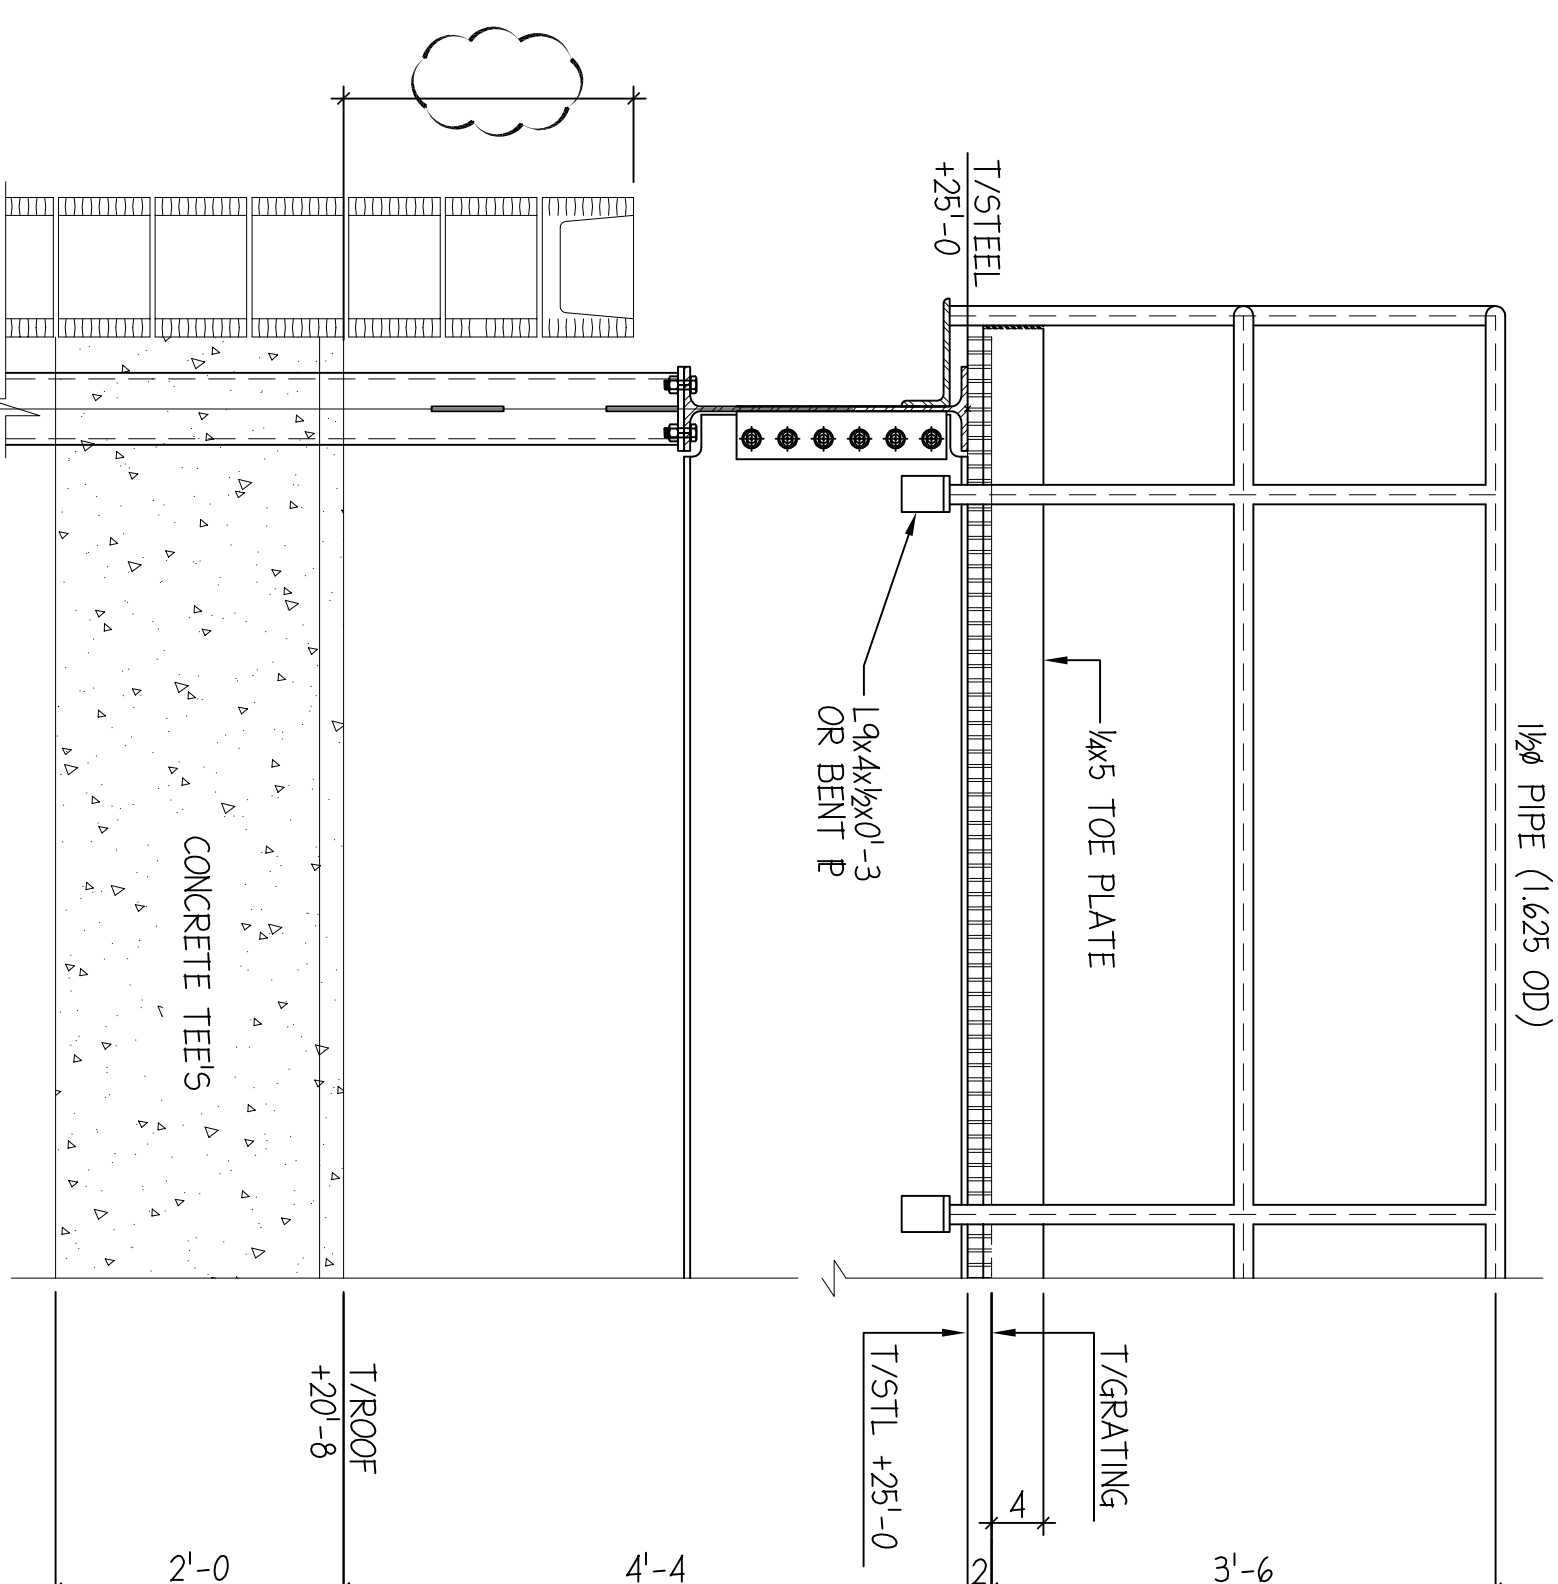
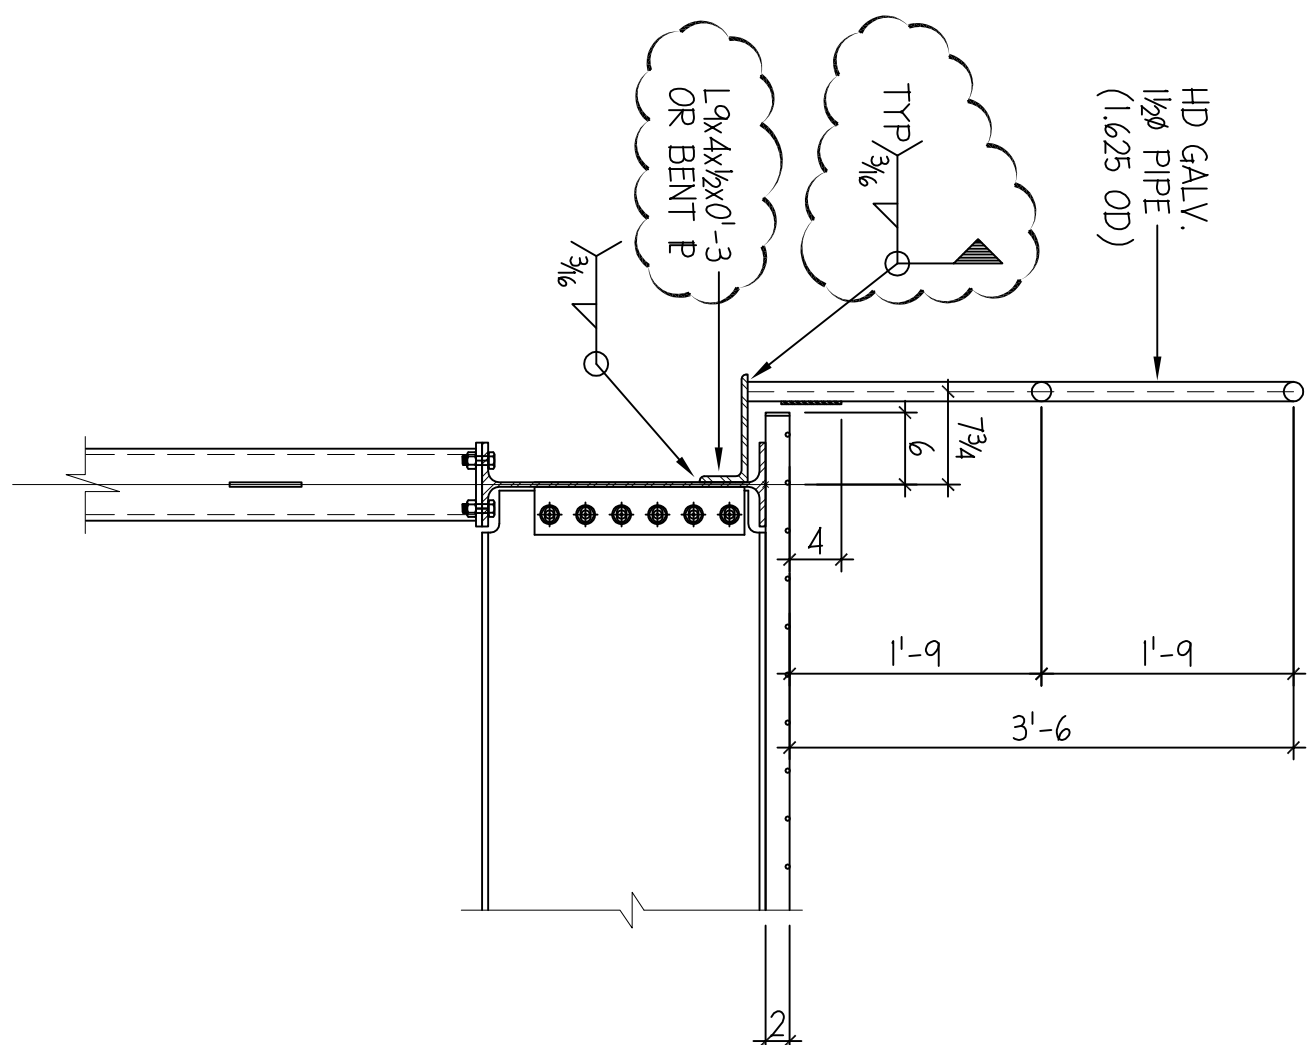
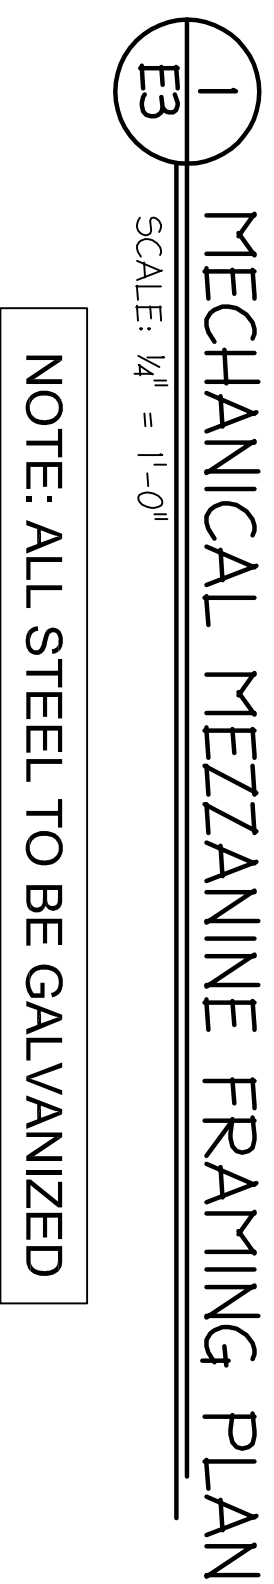
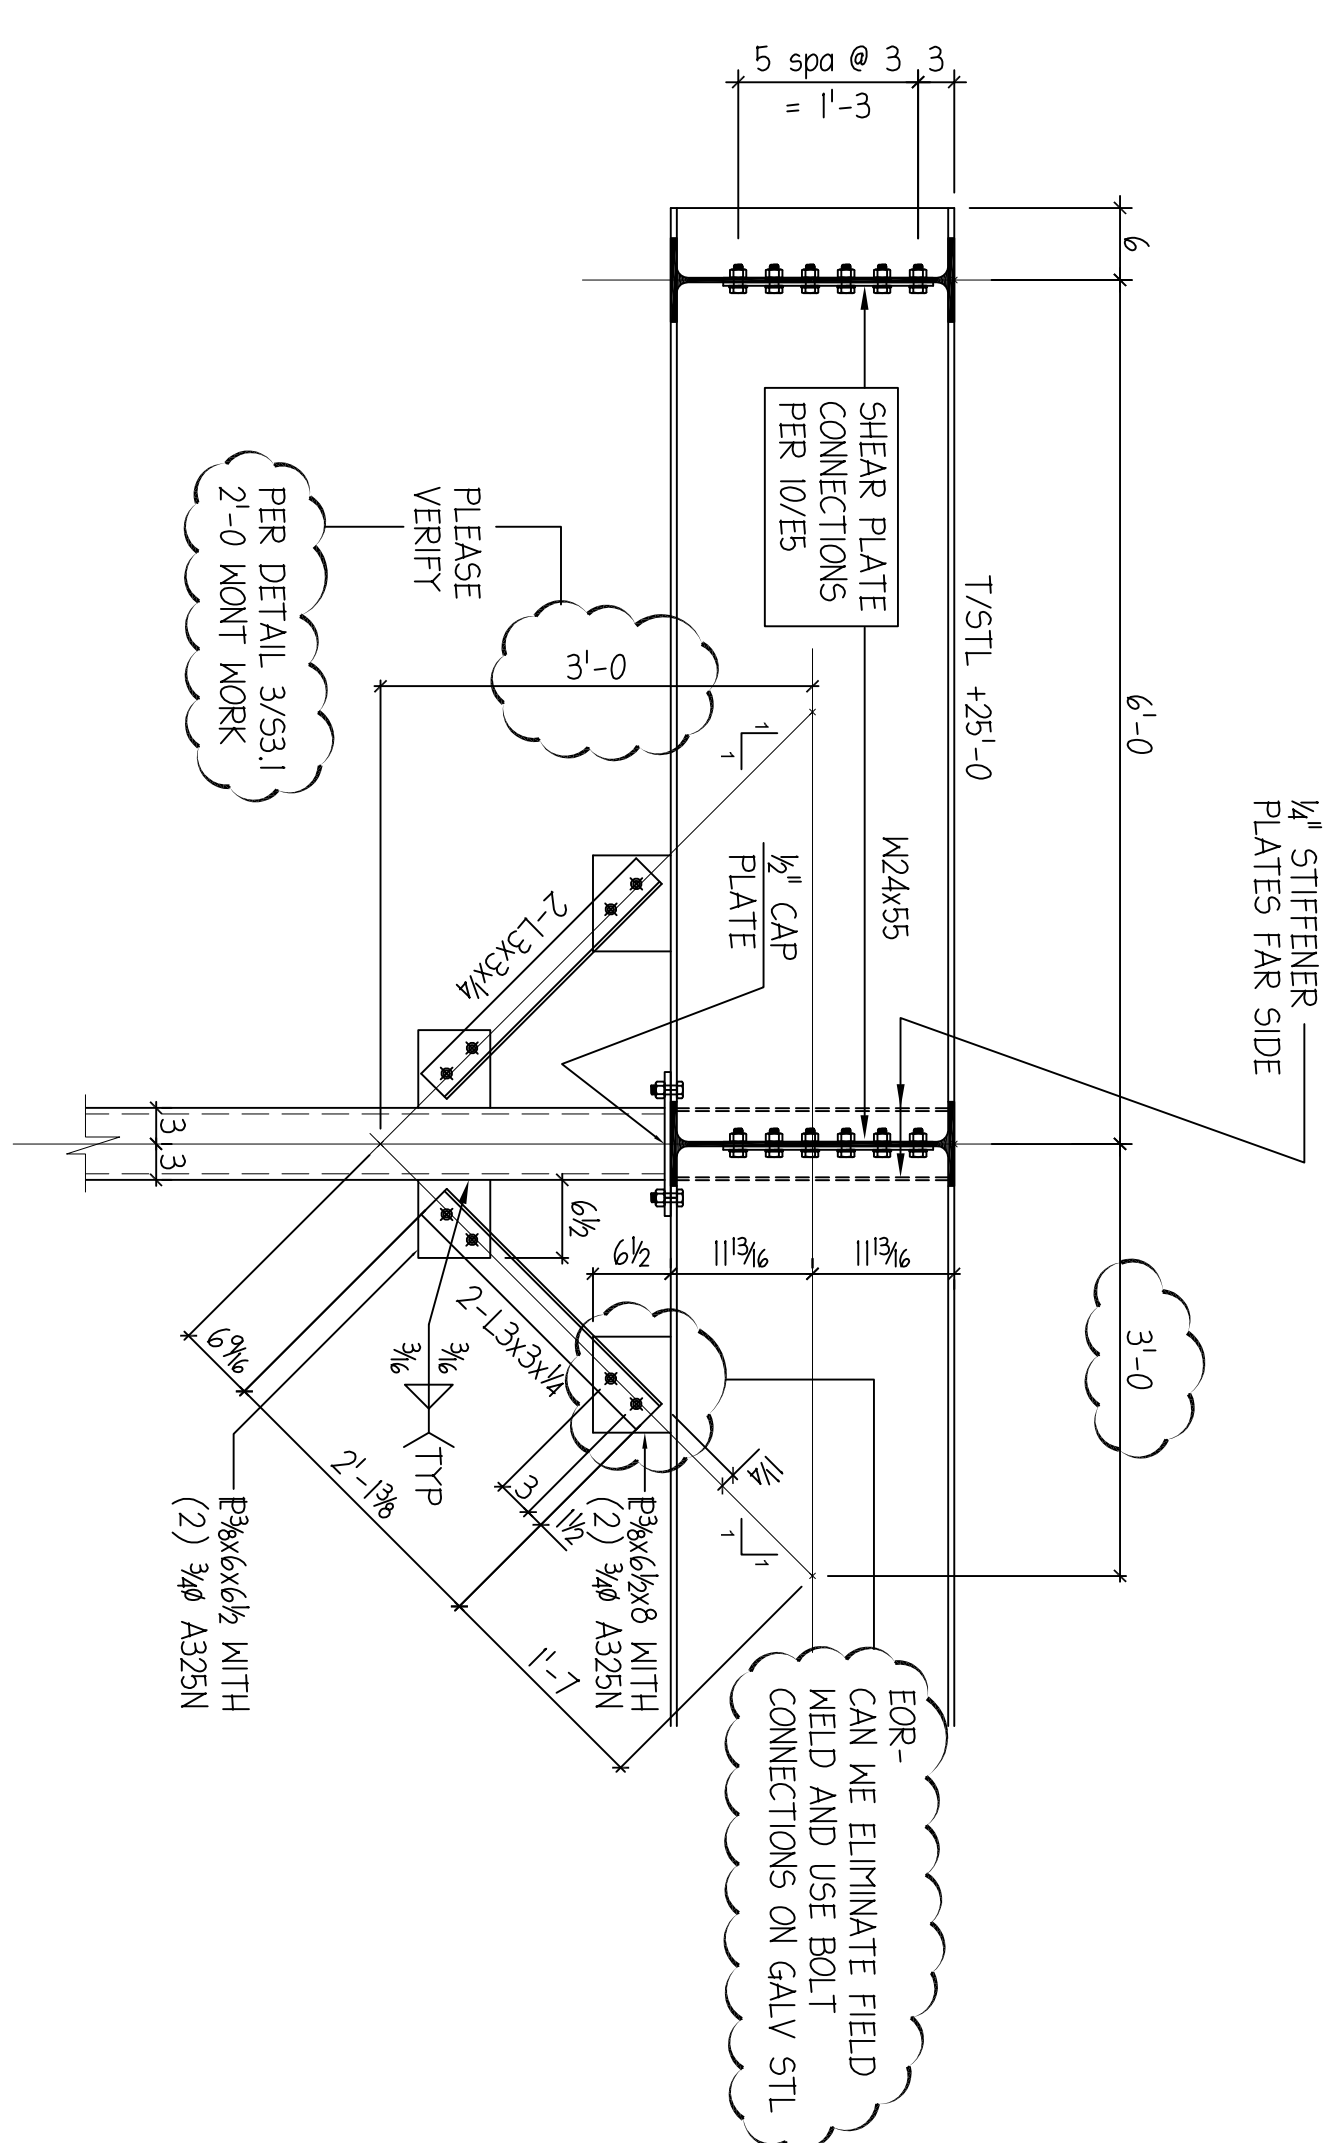


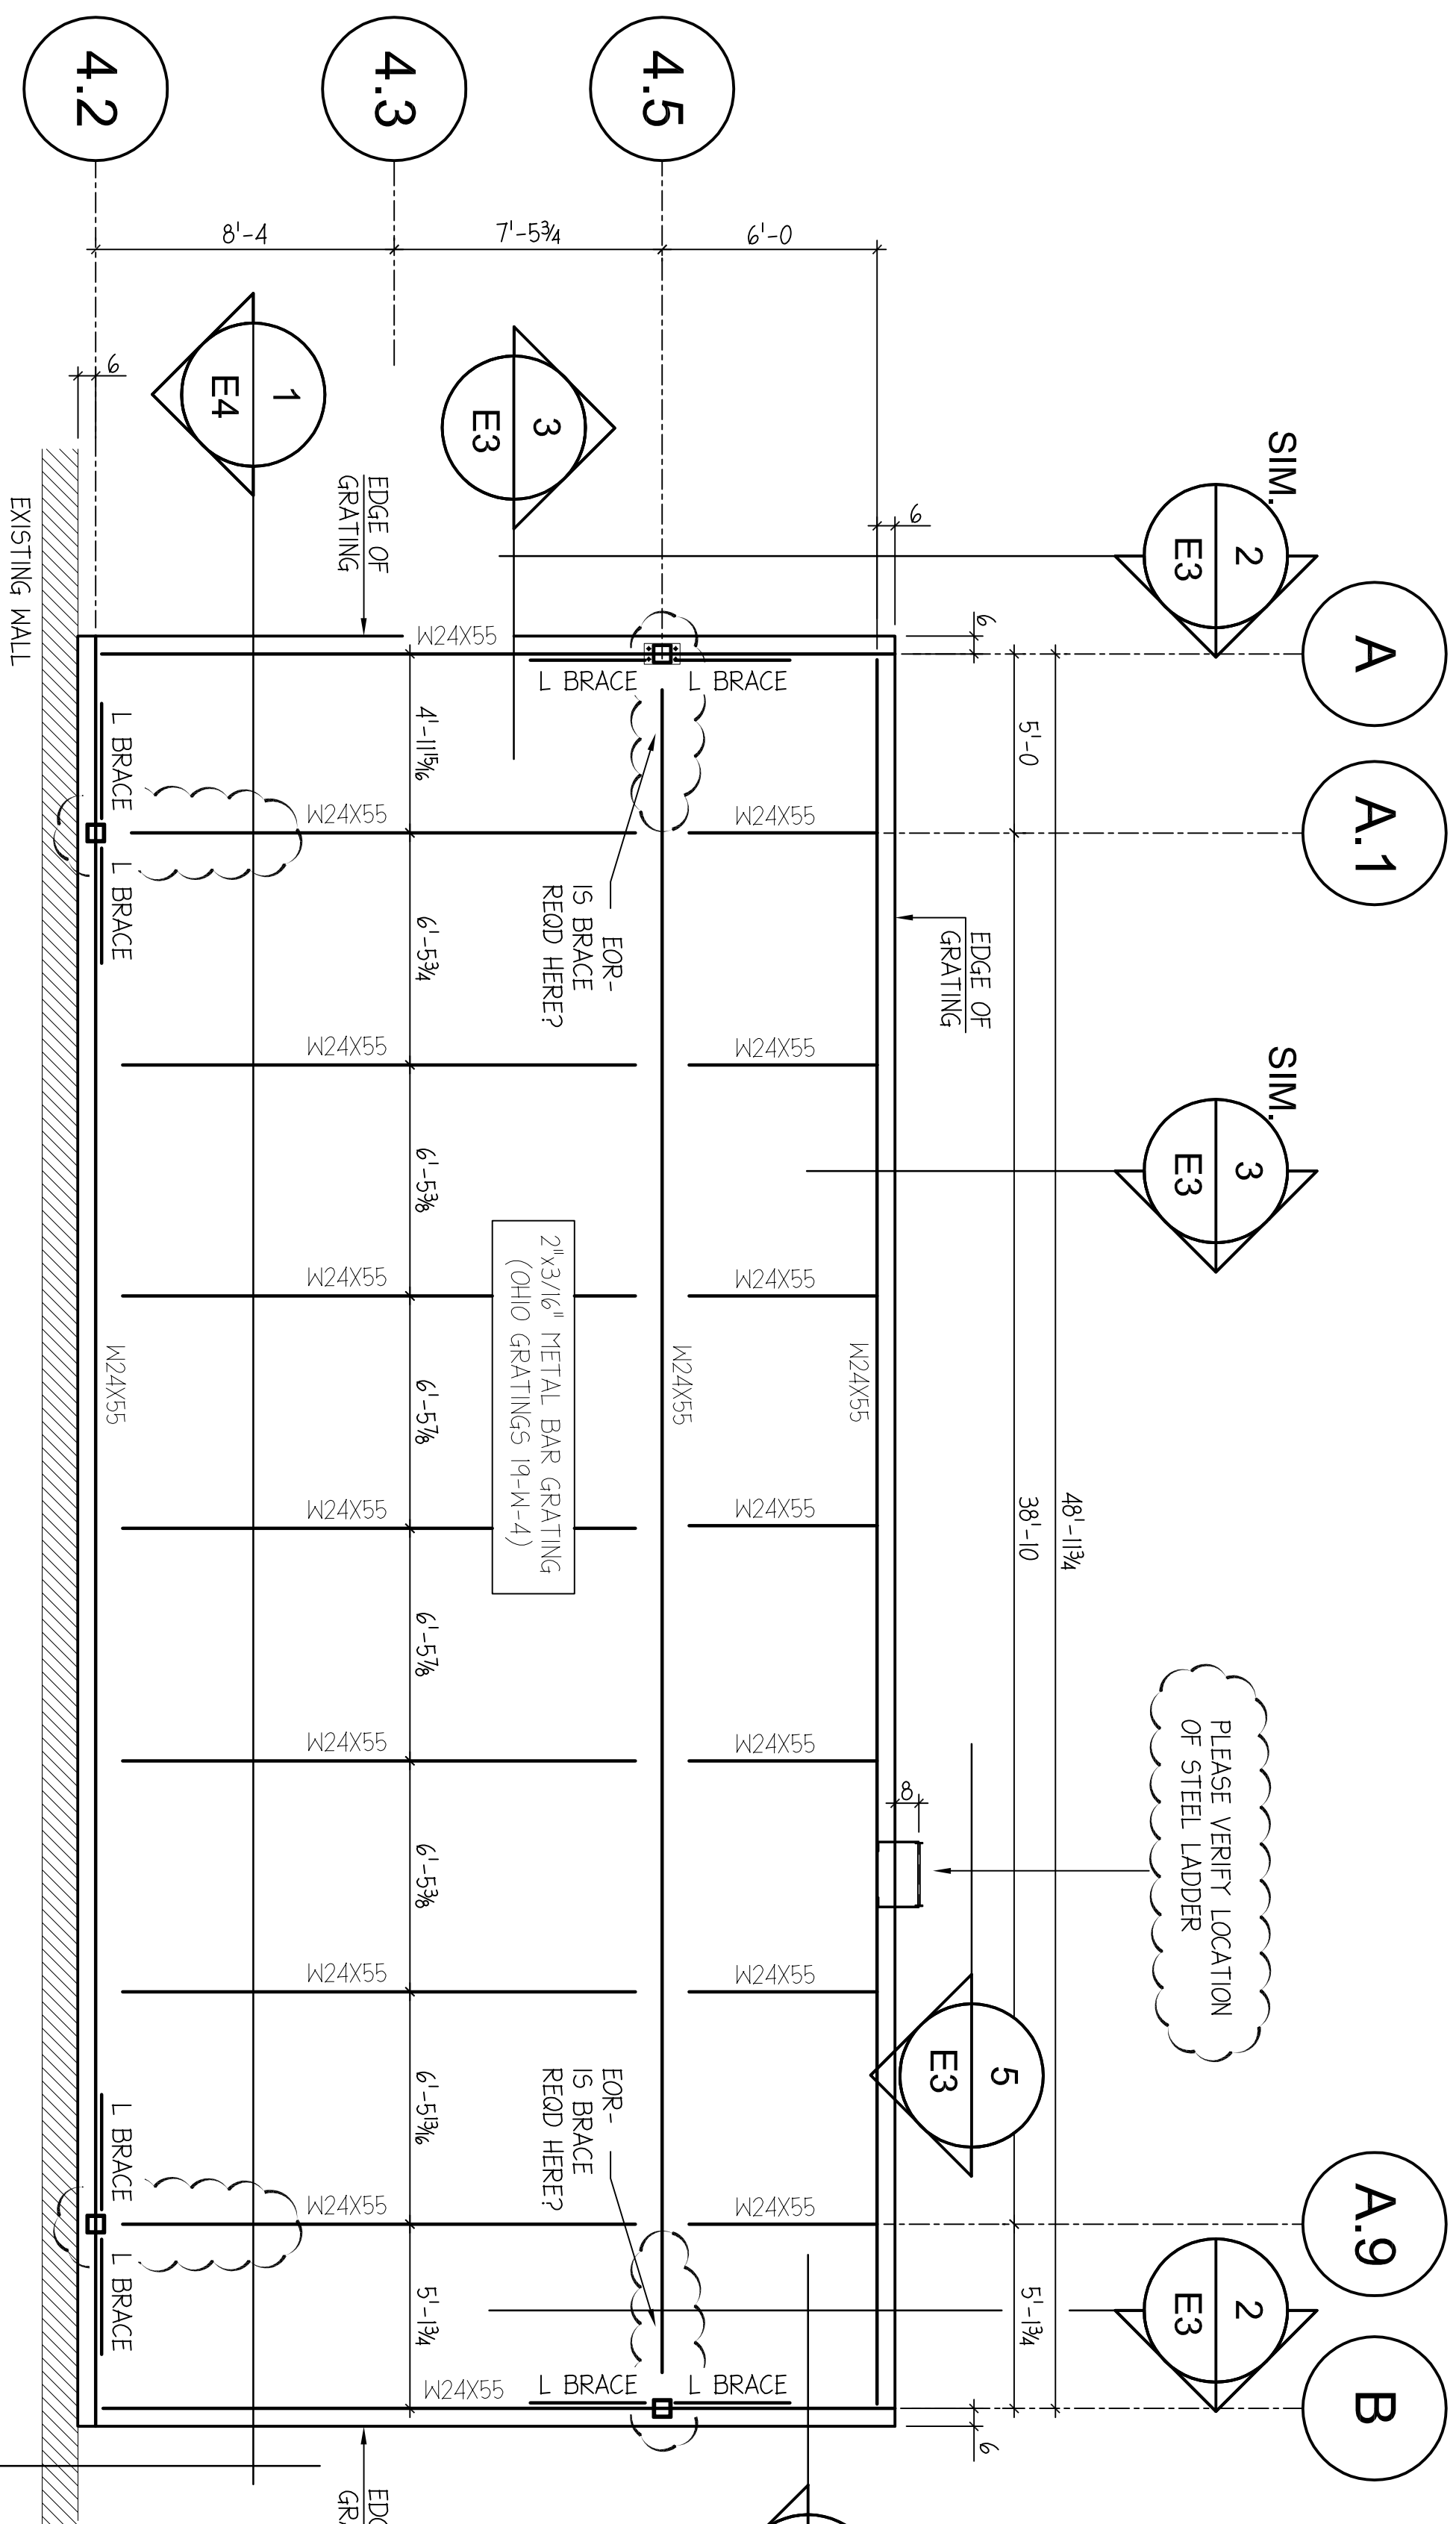

1	DATE	BY	DESCRIPTION
2			
3			

ALL WELD UNLESS NOTED	ALL WELD UNLESS NOTED	ALL WELDS UNLESS NOTED	
PRINT RECORD NO. FGR DATE CHECK _____ APPROV. _____ SCAF _____ FIELD USE _____ RESIDENT _____			
JOB _____ CONTRACTOR _____ DRAWN _____ PAINT _____ FGR PC, TRS, SFE _____		SPECIAL OR GENTRY ONE MECHANICAL MEZANINE FRAMING PLAN 2450 COLTRANE MILL RD. ARCHDALE, NC	
LOCATION _____ DRAWN _____ 12-21-52 5542-592 GALVANIZED PAINT THICKS _____ 150 17-1520		CHART LOTTE NC BARNHARTER CONGT CO CHECKED _____ E70XX - LH BY _____ DATE _____ E3	