



Scale 1:16

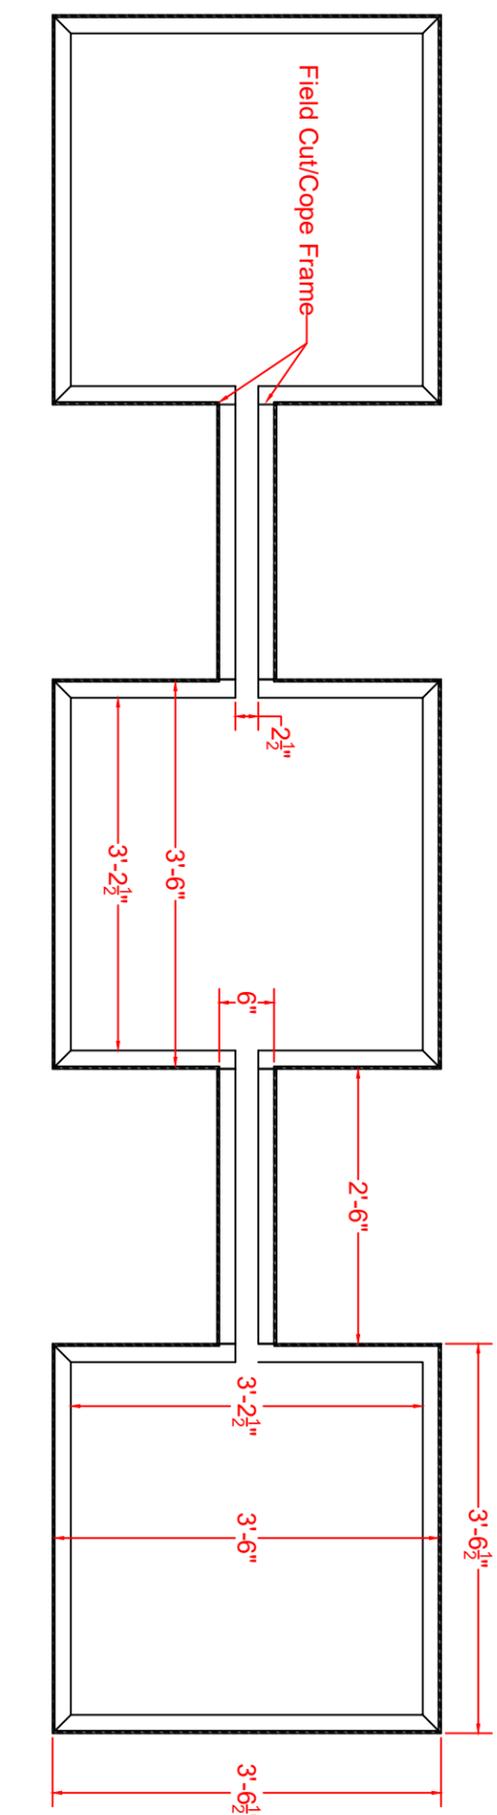

Installation Layout

Scale 1:20

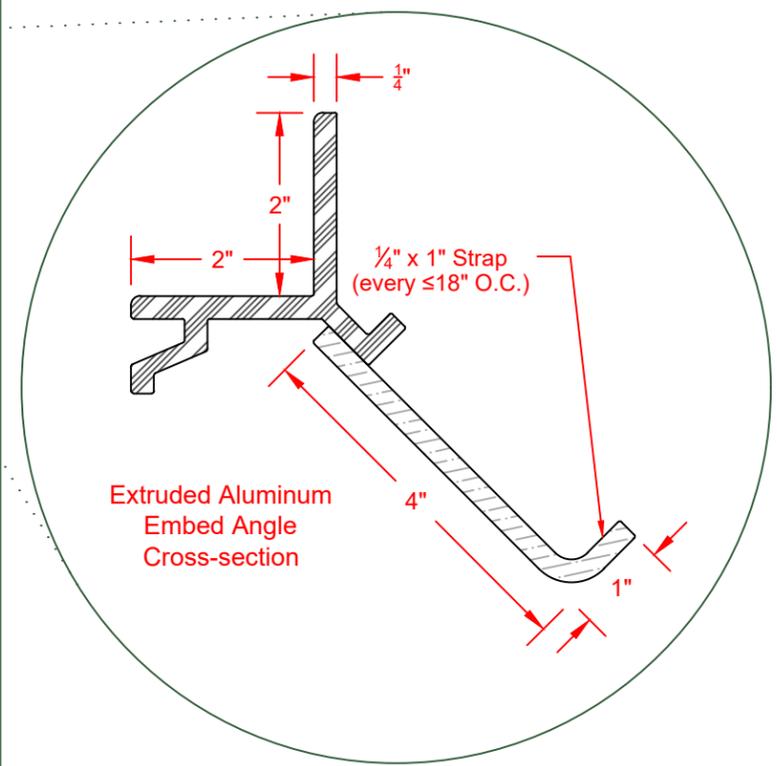

Southern Building & Maintenance, LLC

Town of Spindale – Oak St. Pump Station Renovation
Aluminum Bar Grating & Frames

Date Issued: 1/15/2026 *Client:* T.P. Howard's Plumbing Co, Inc.
Drawn By: Stephen Gordon *Contact:* John Mathews
Approved By: *REV:* 000
File Path: <C:\Users\sgordon\OneDrive - Southern Building & Maintenance\Desktop\Main Files\Companies\TP Howard\Spindale Pump Station>
 Skyline Industrial Park - 4600, Hendersonville Rd • PO BOX 1629, Fletcher, NC 28732