



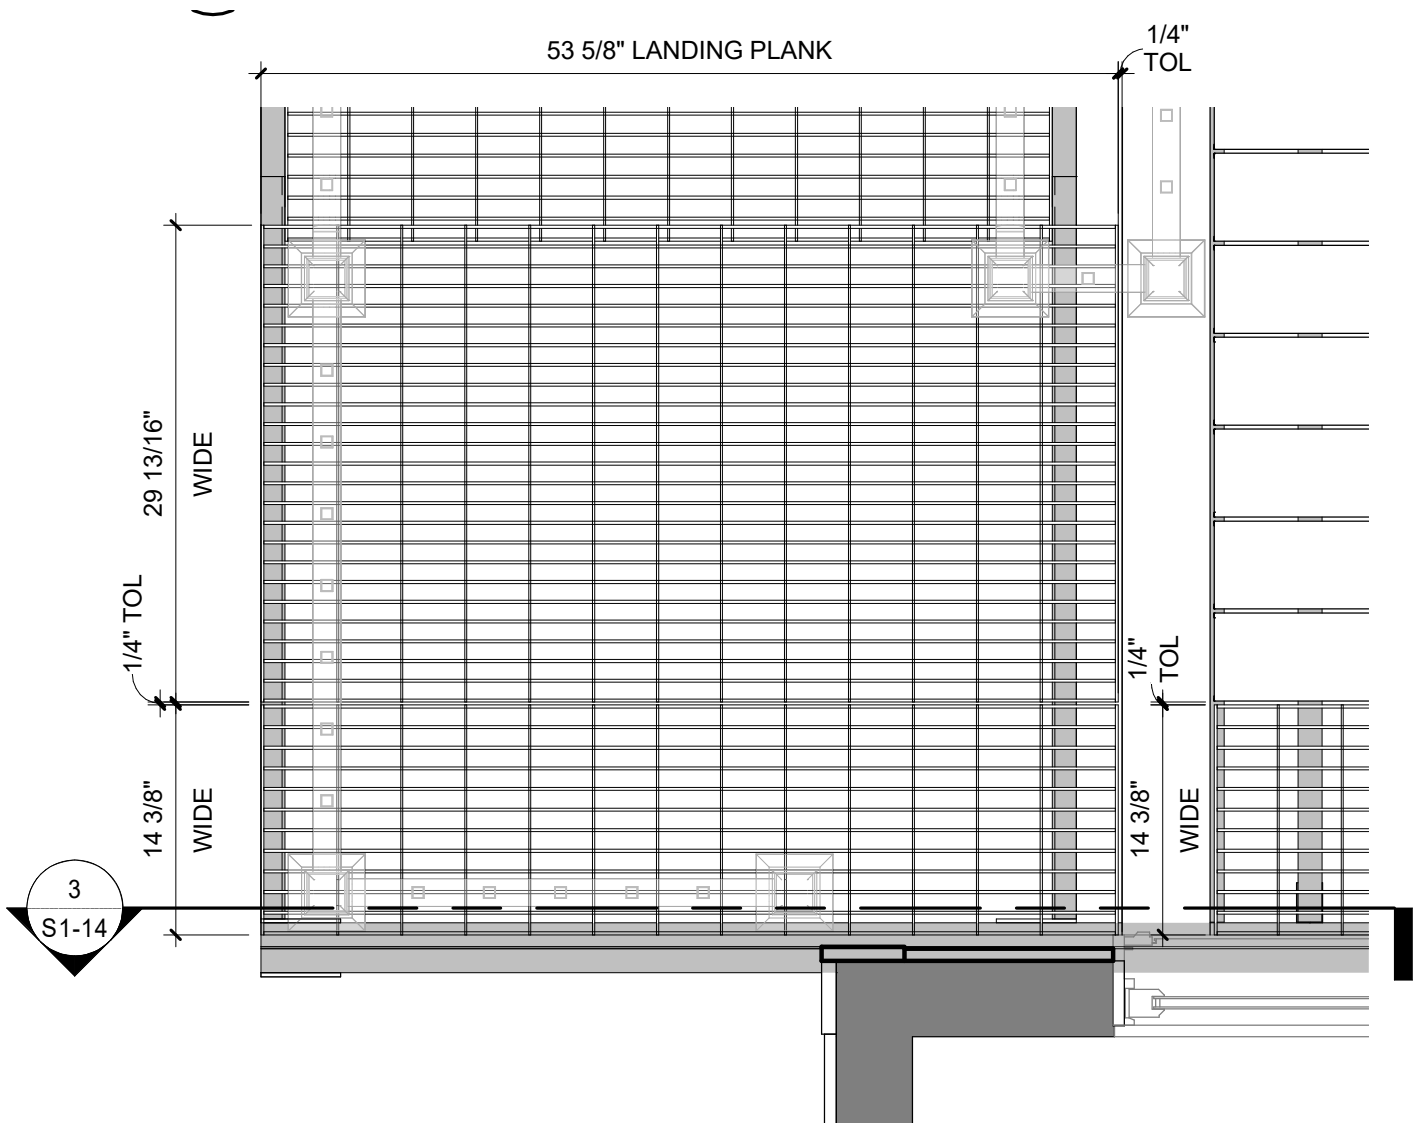

4 LANDING ENLARGEMENT - GRATE PLANK
1" = 1'-0"

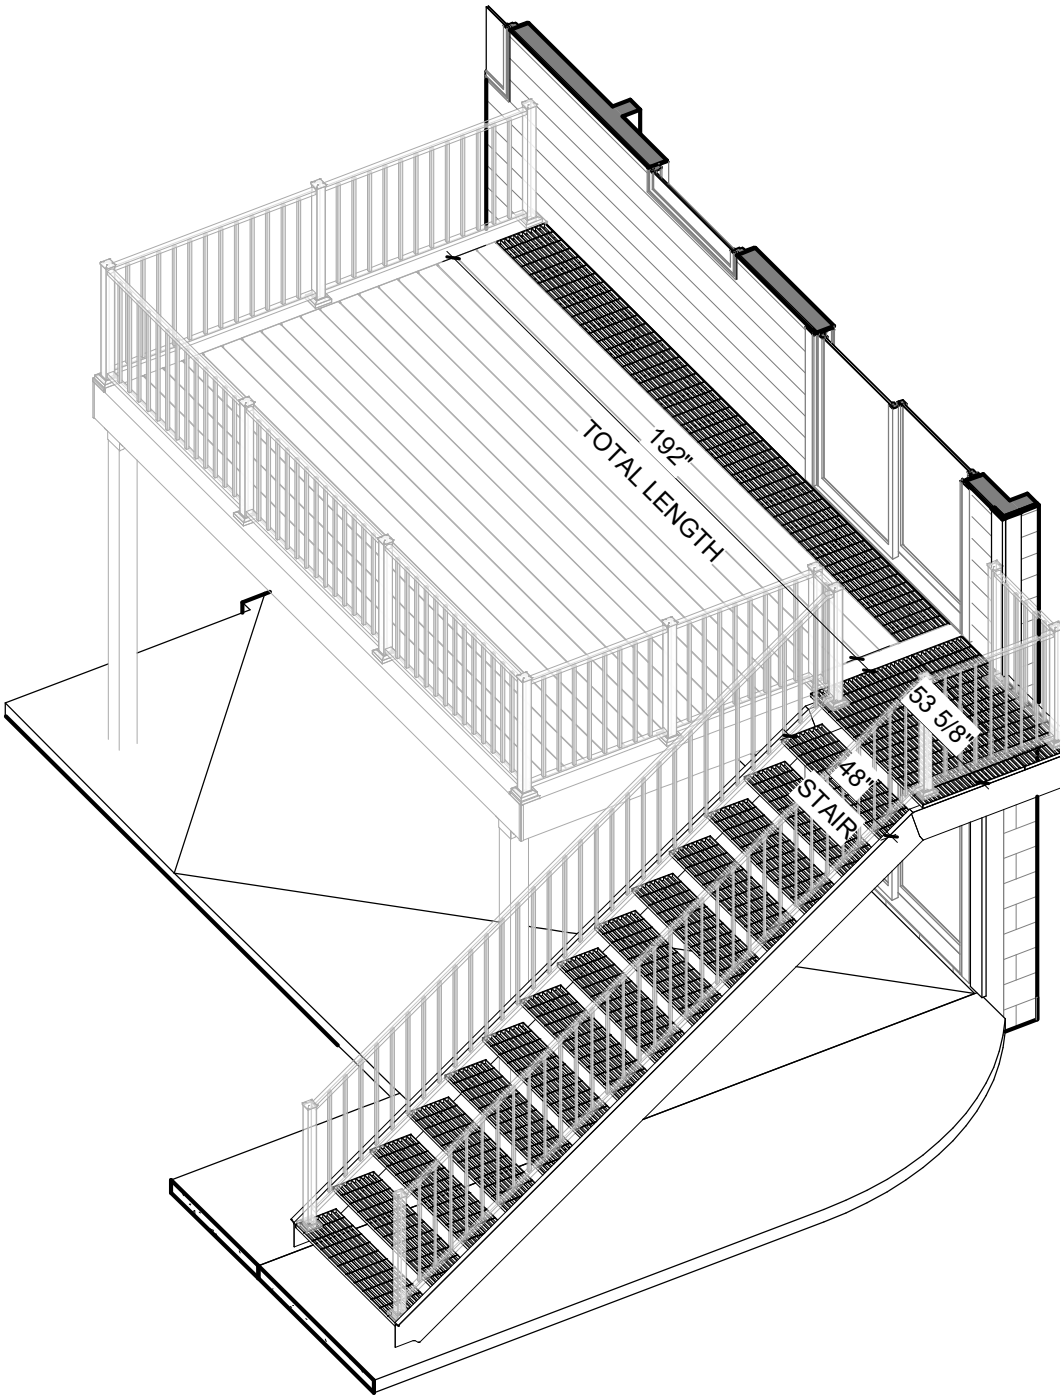

5 STAIR AND PLANK ISO