



1 STAIR & RAMP PLAN TO MEZZANINE ADDITION

SCALE: 1/4" = 1'-0"

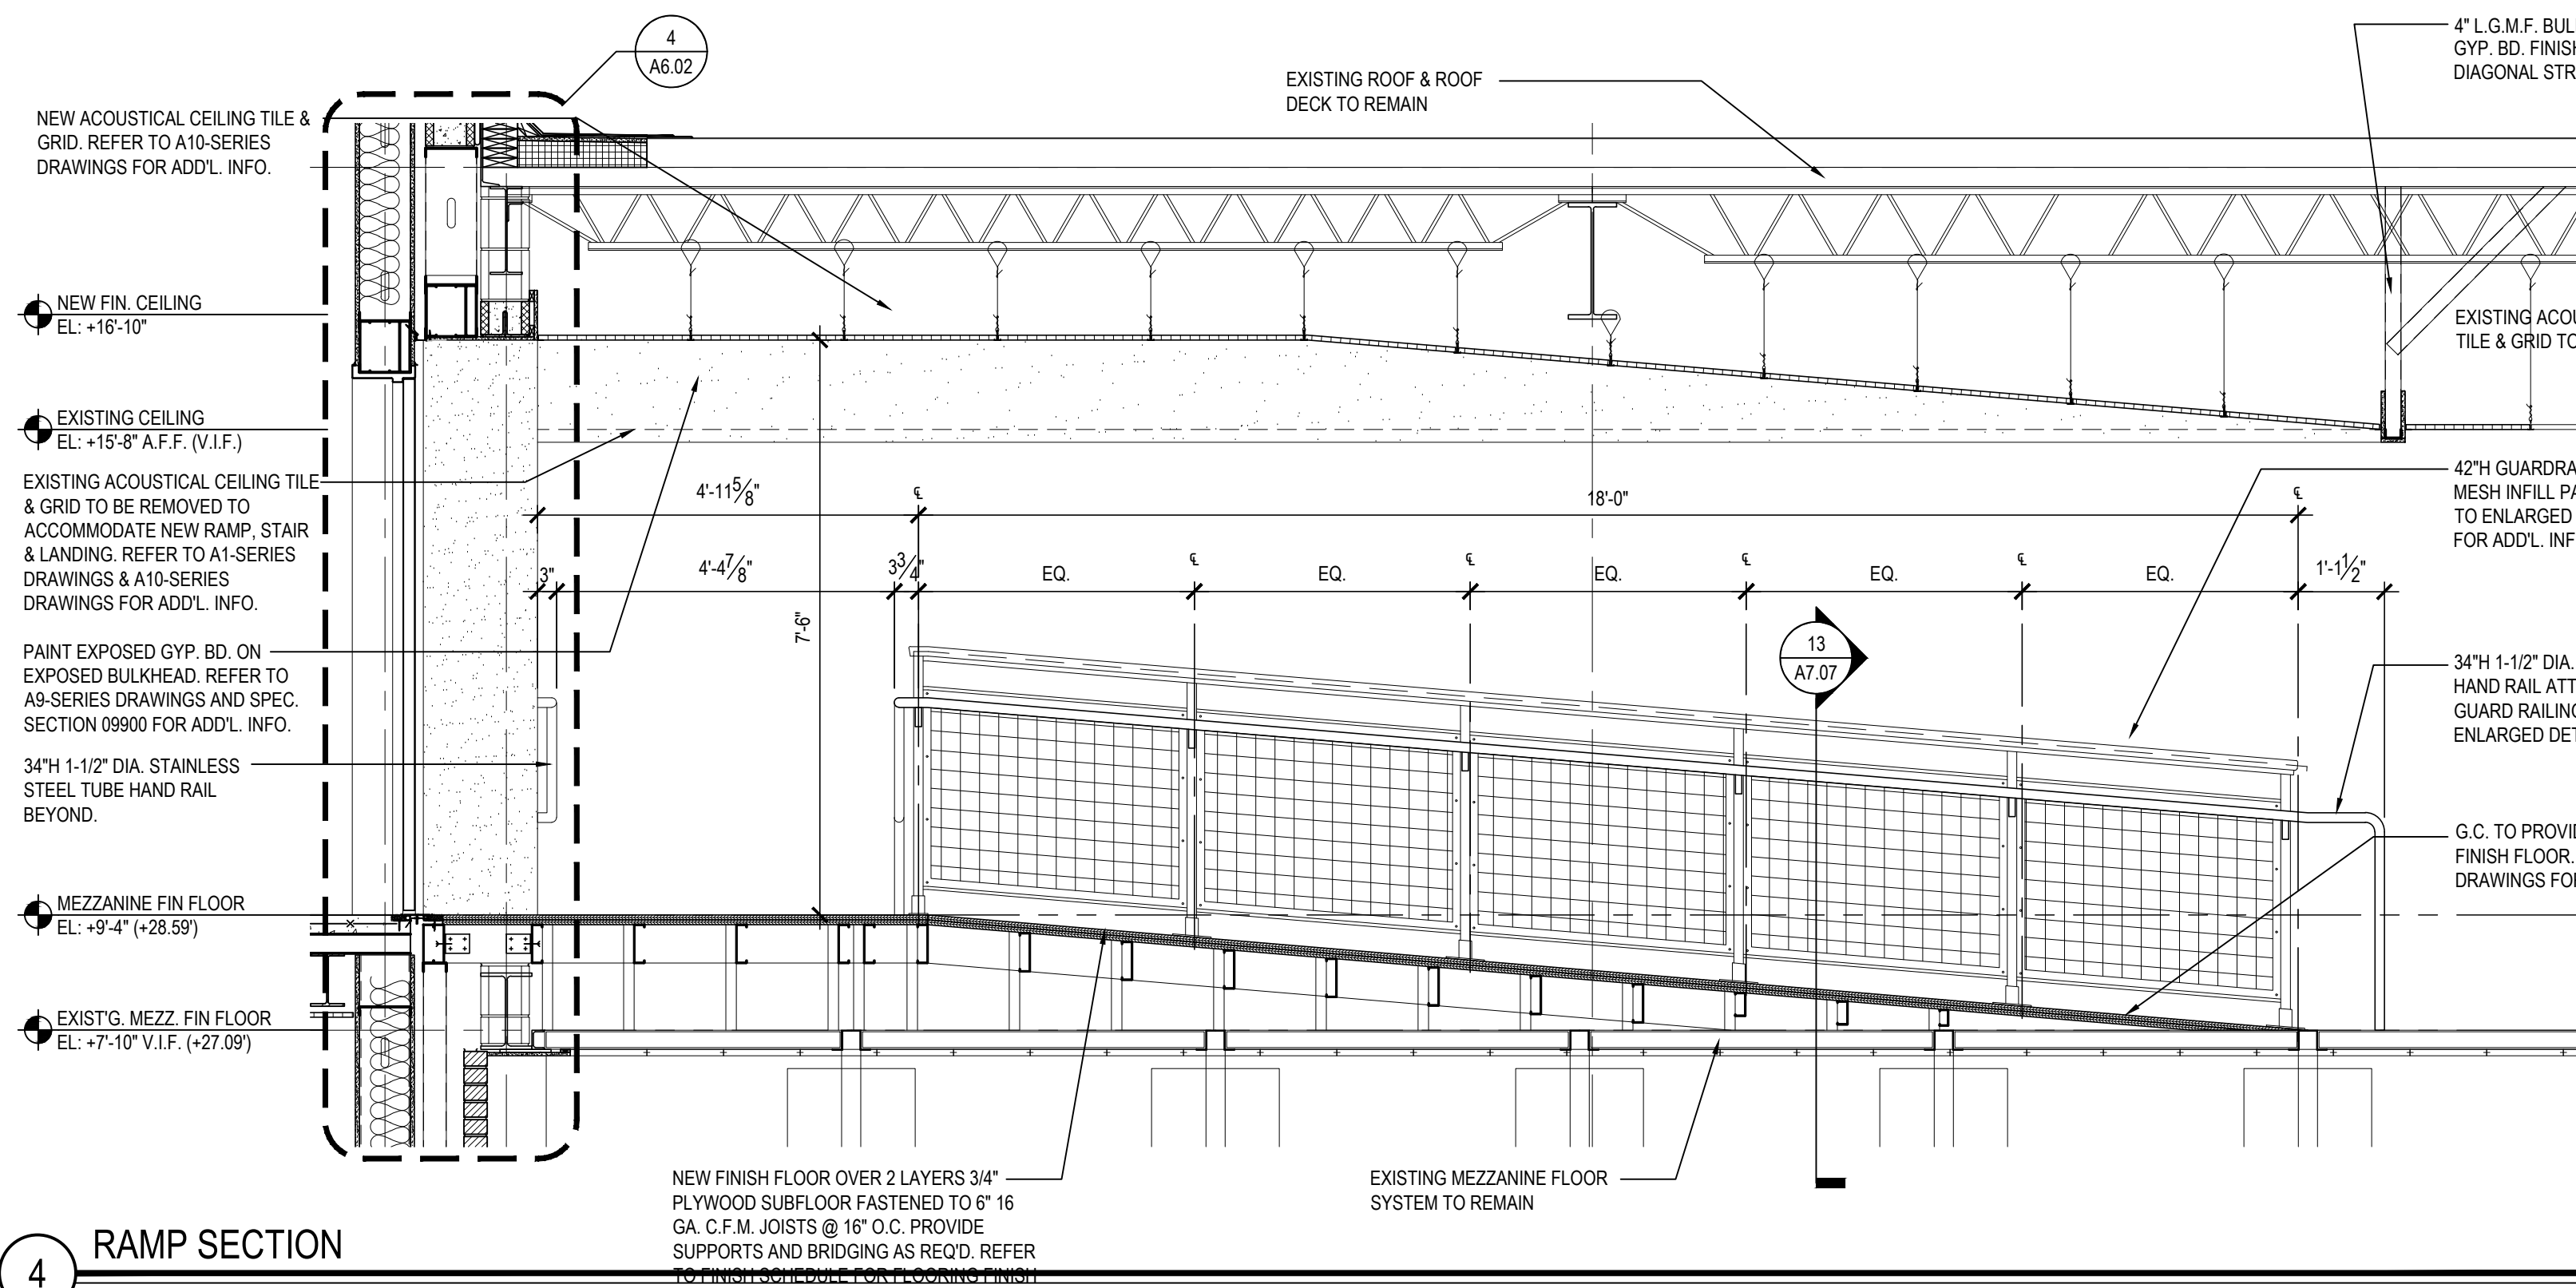


4 RAMP SECTION

SCALE: 1/2" = 1'-0"

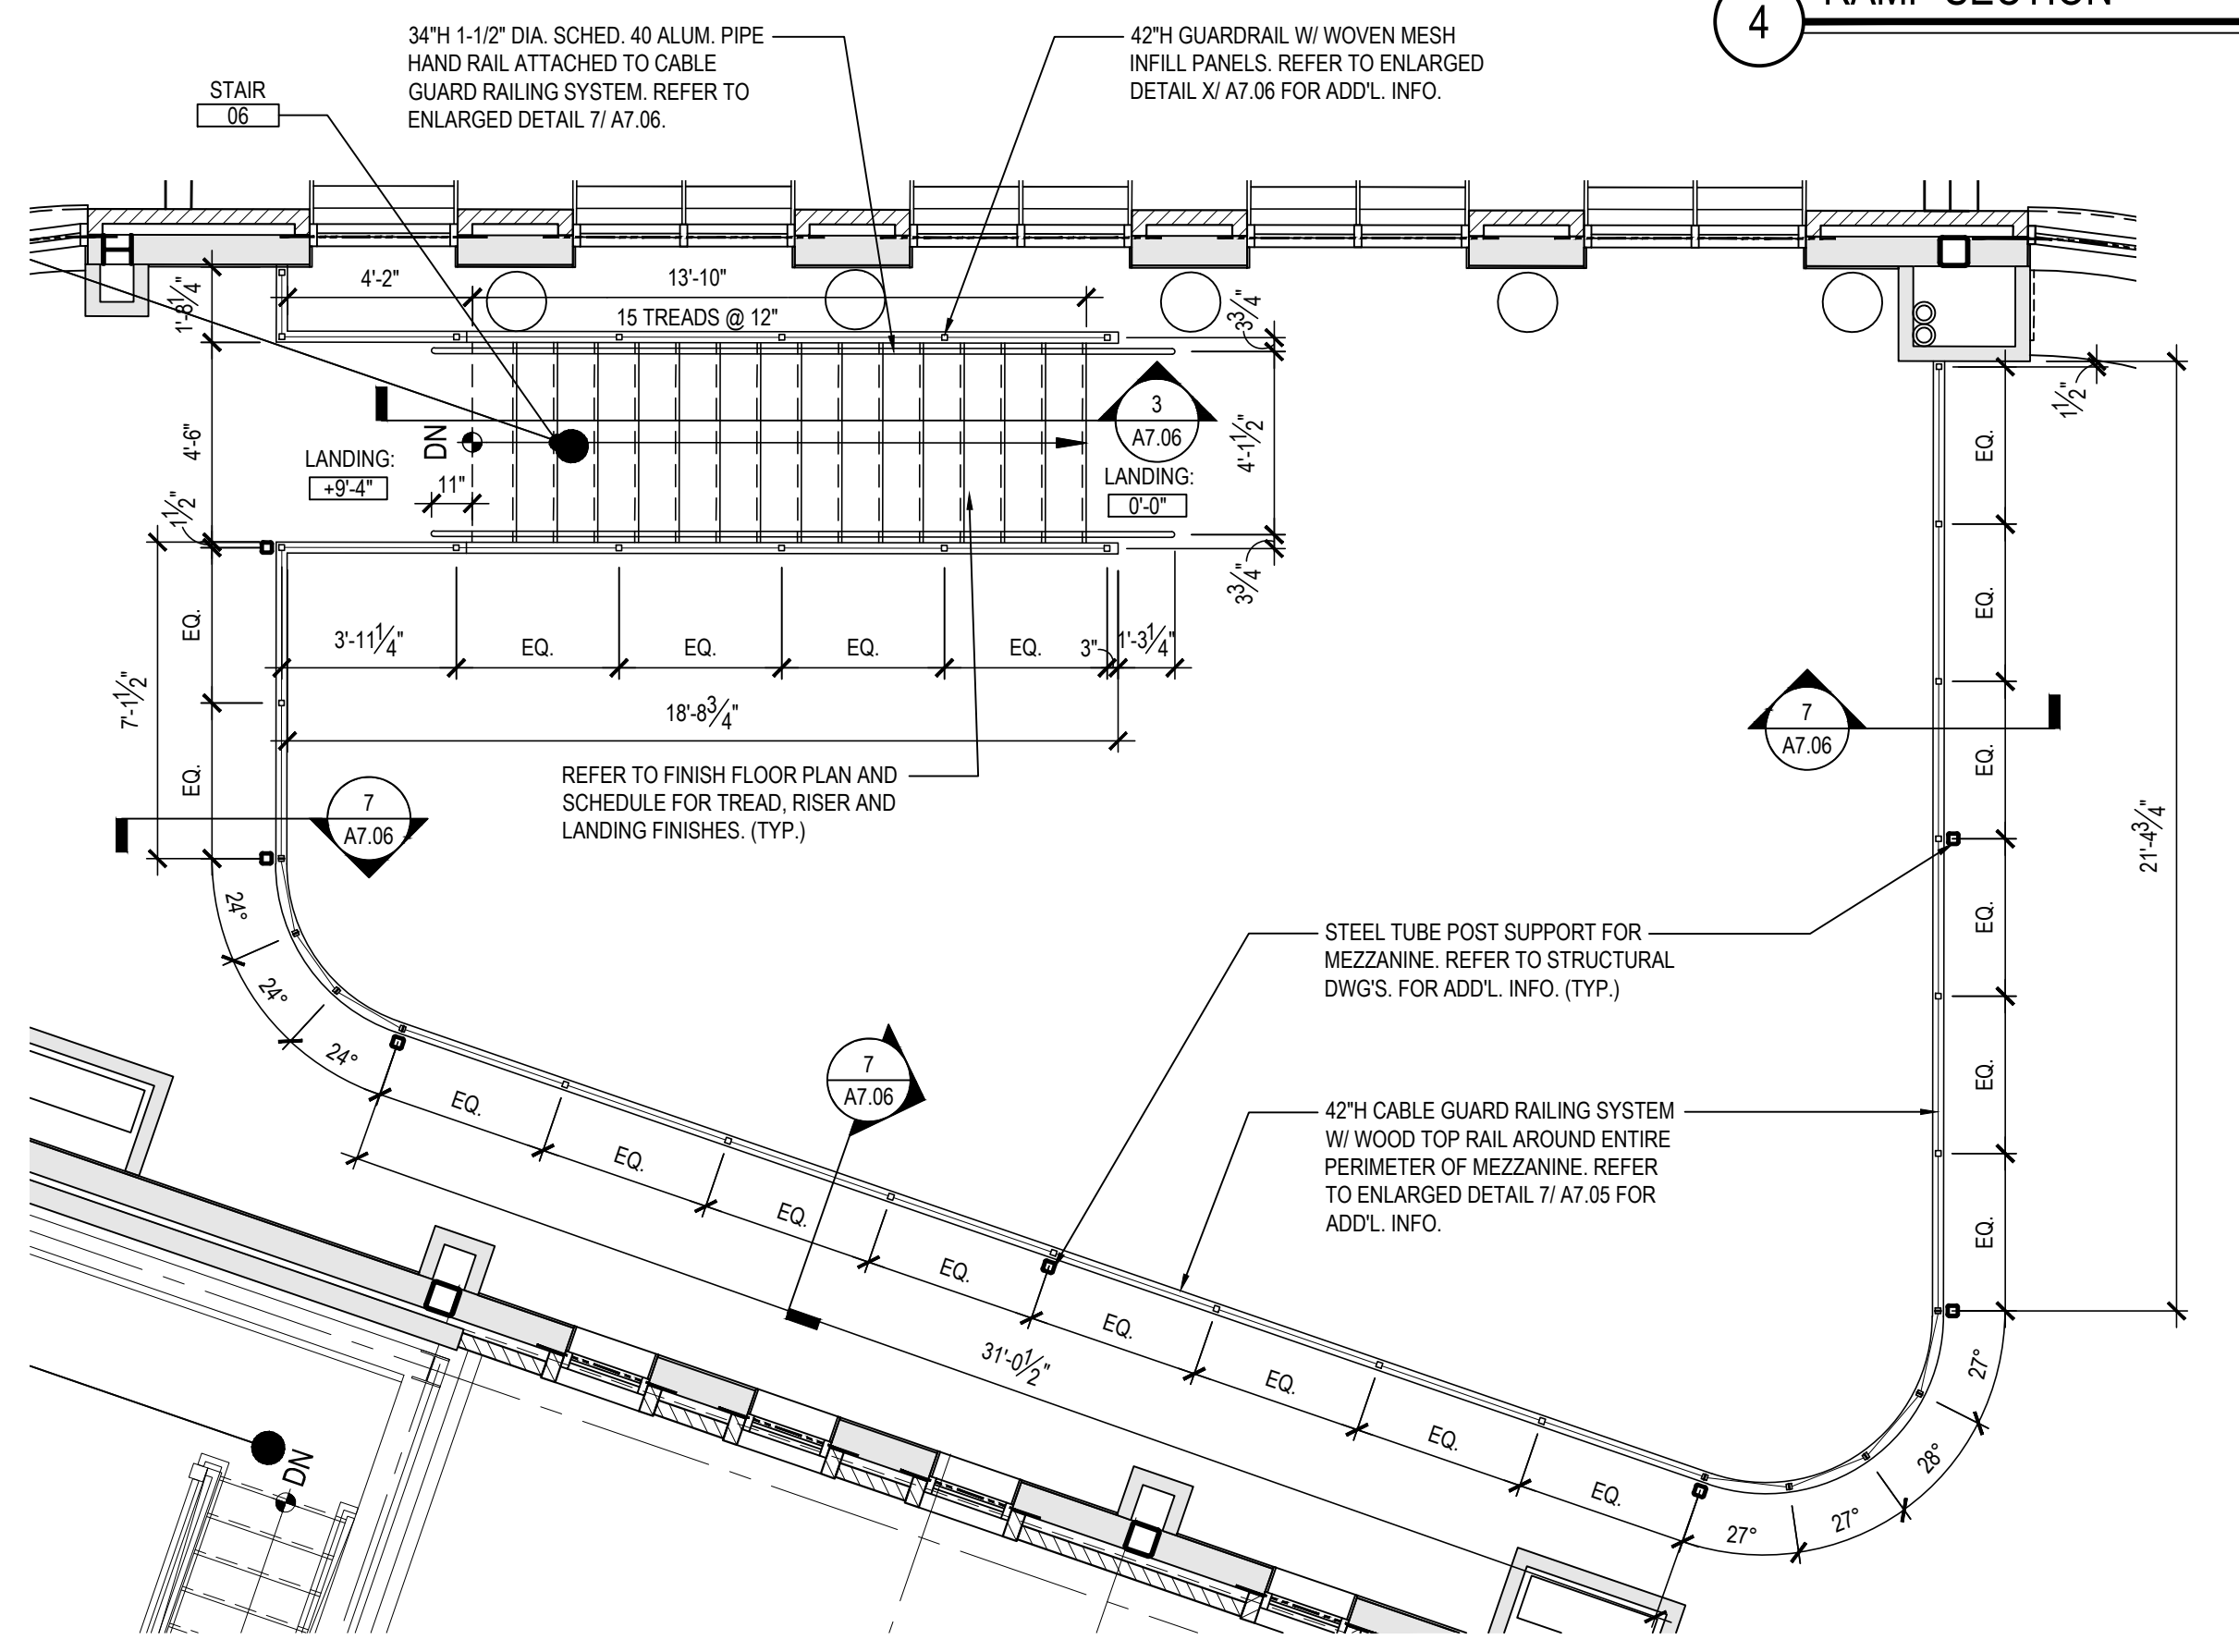


2 MEZZANINE STAIR & RAILING PLAN

SCALE: 1/4" = 1'-0"

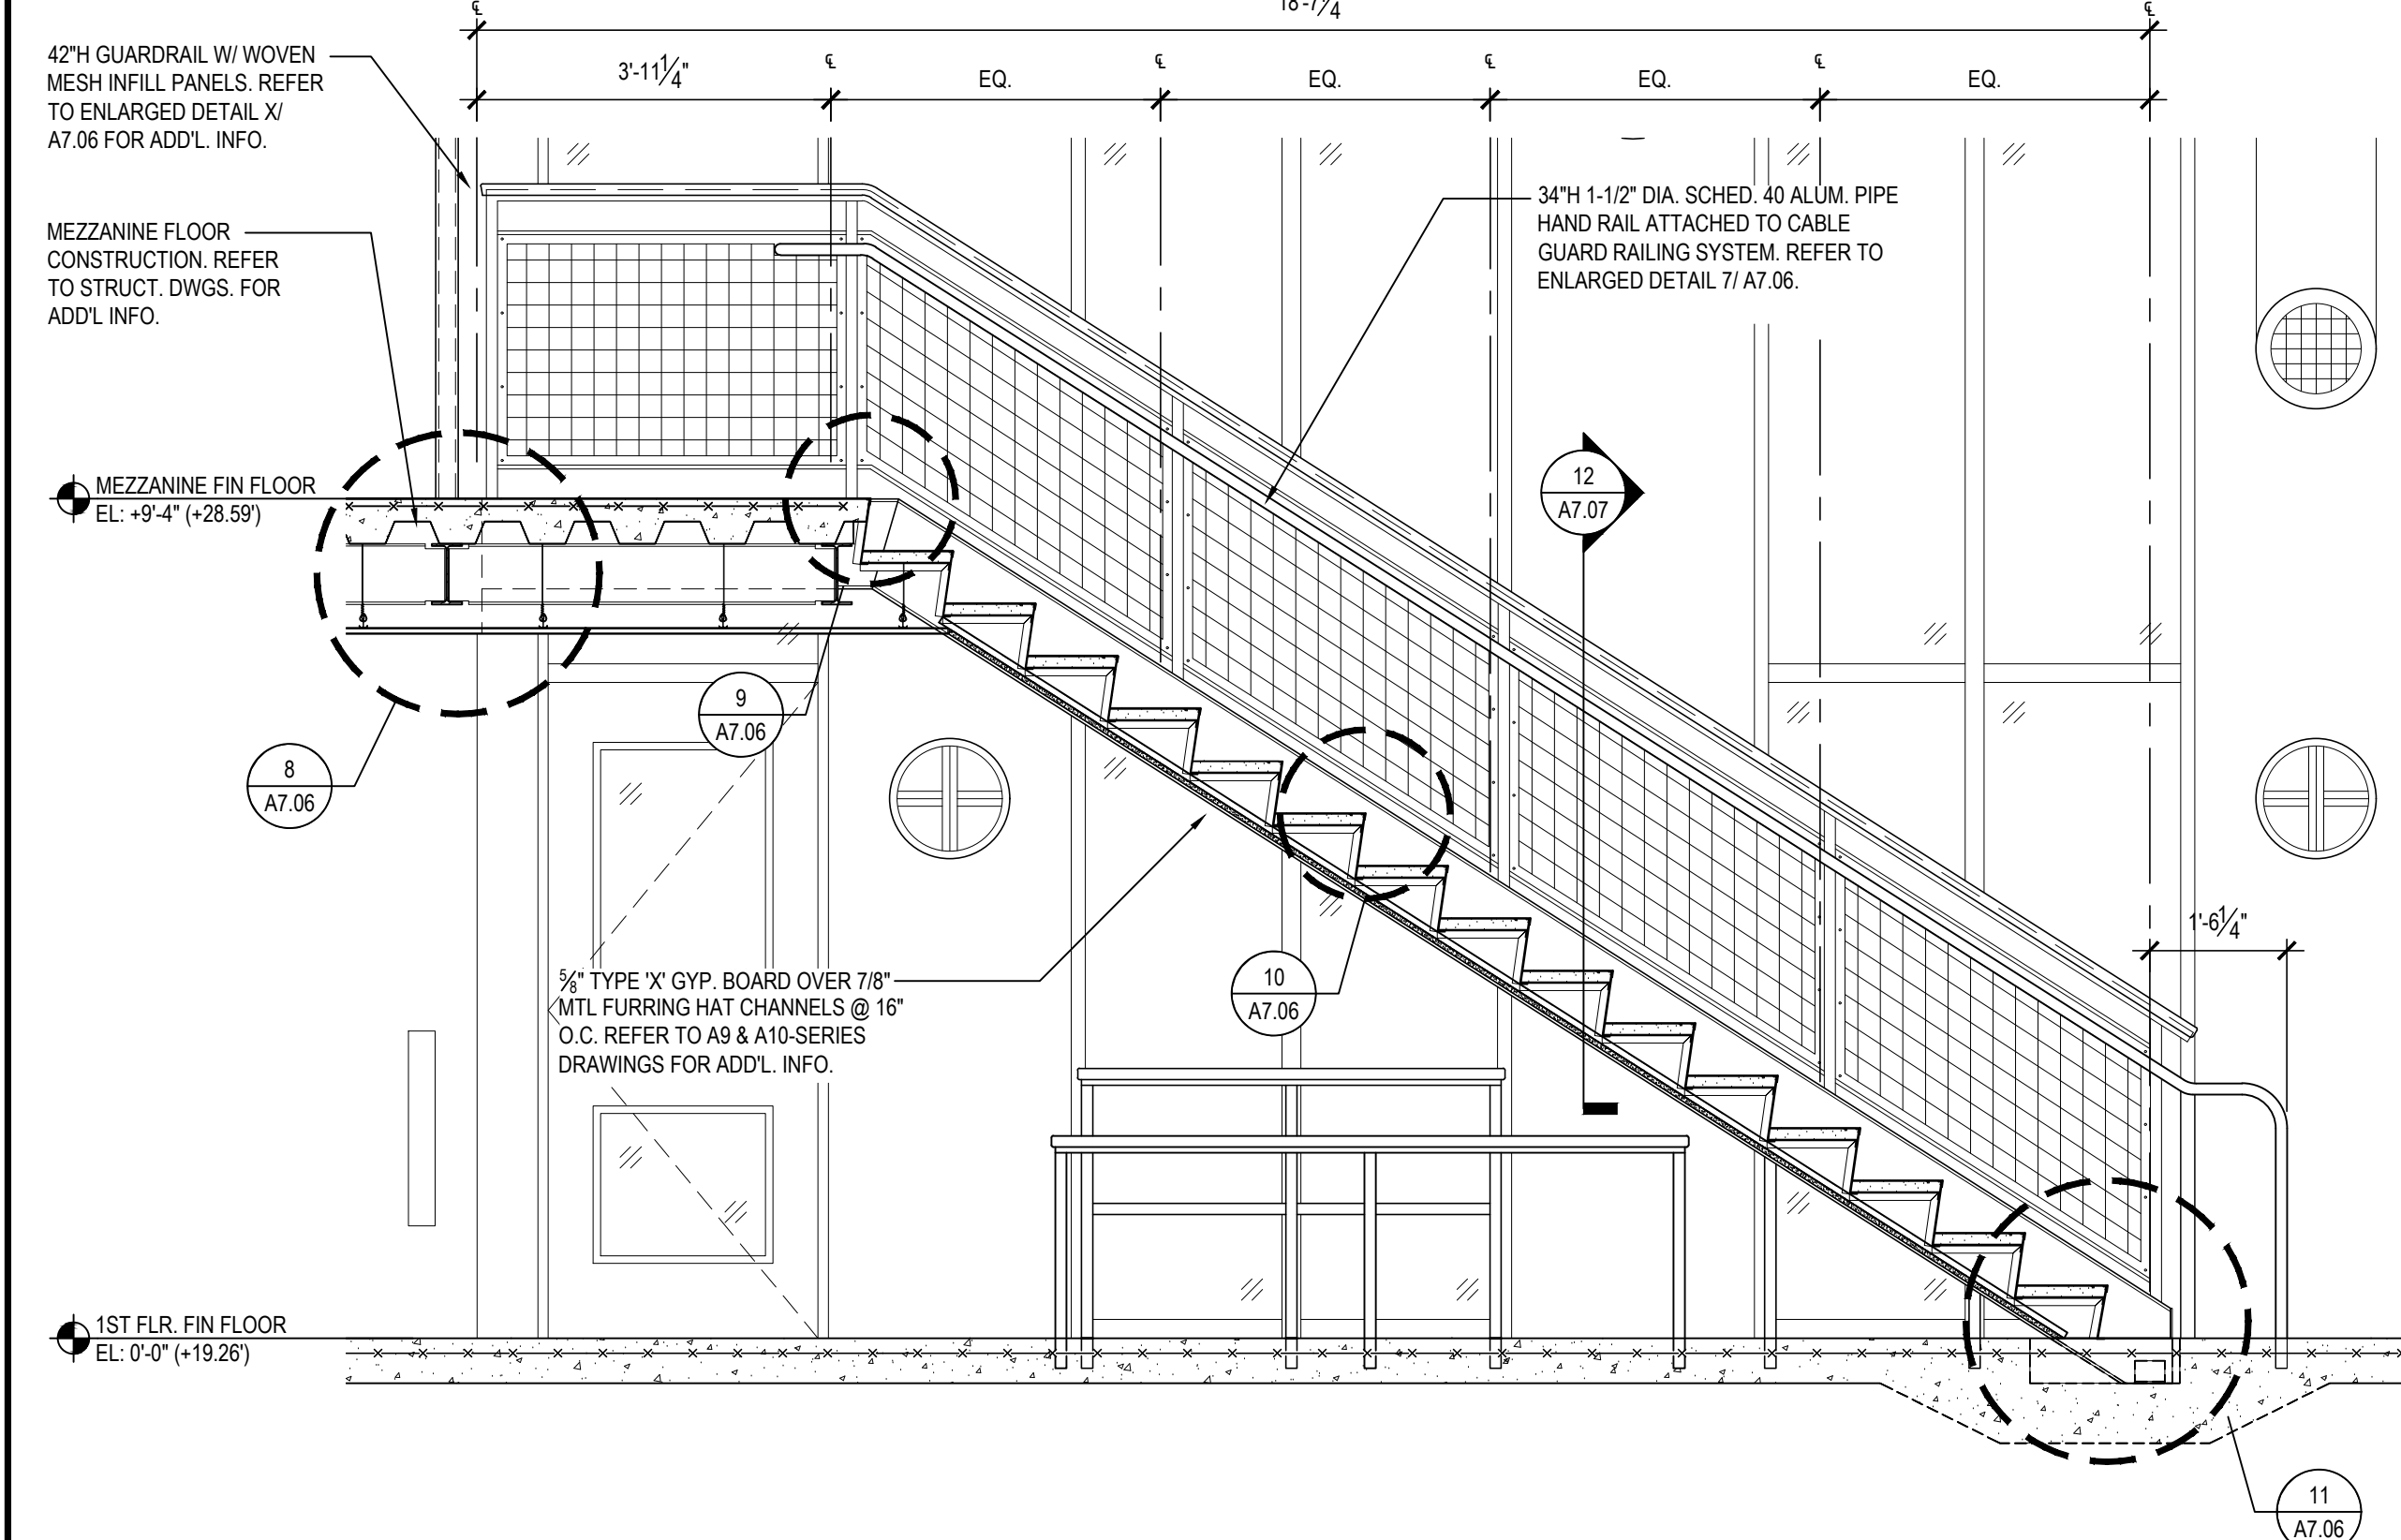


3 STAIR SECTION

SCALE: 1/2" = 1'-0"

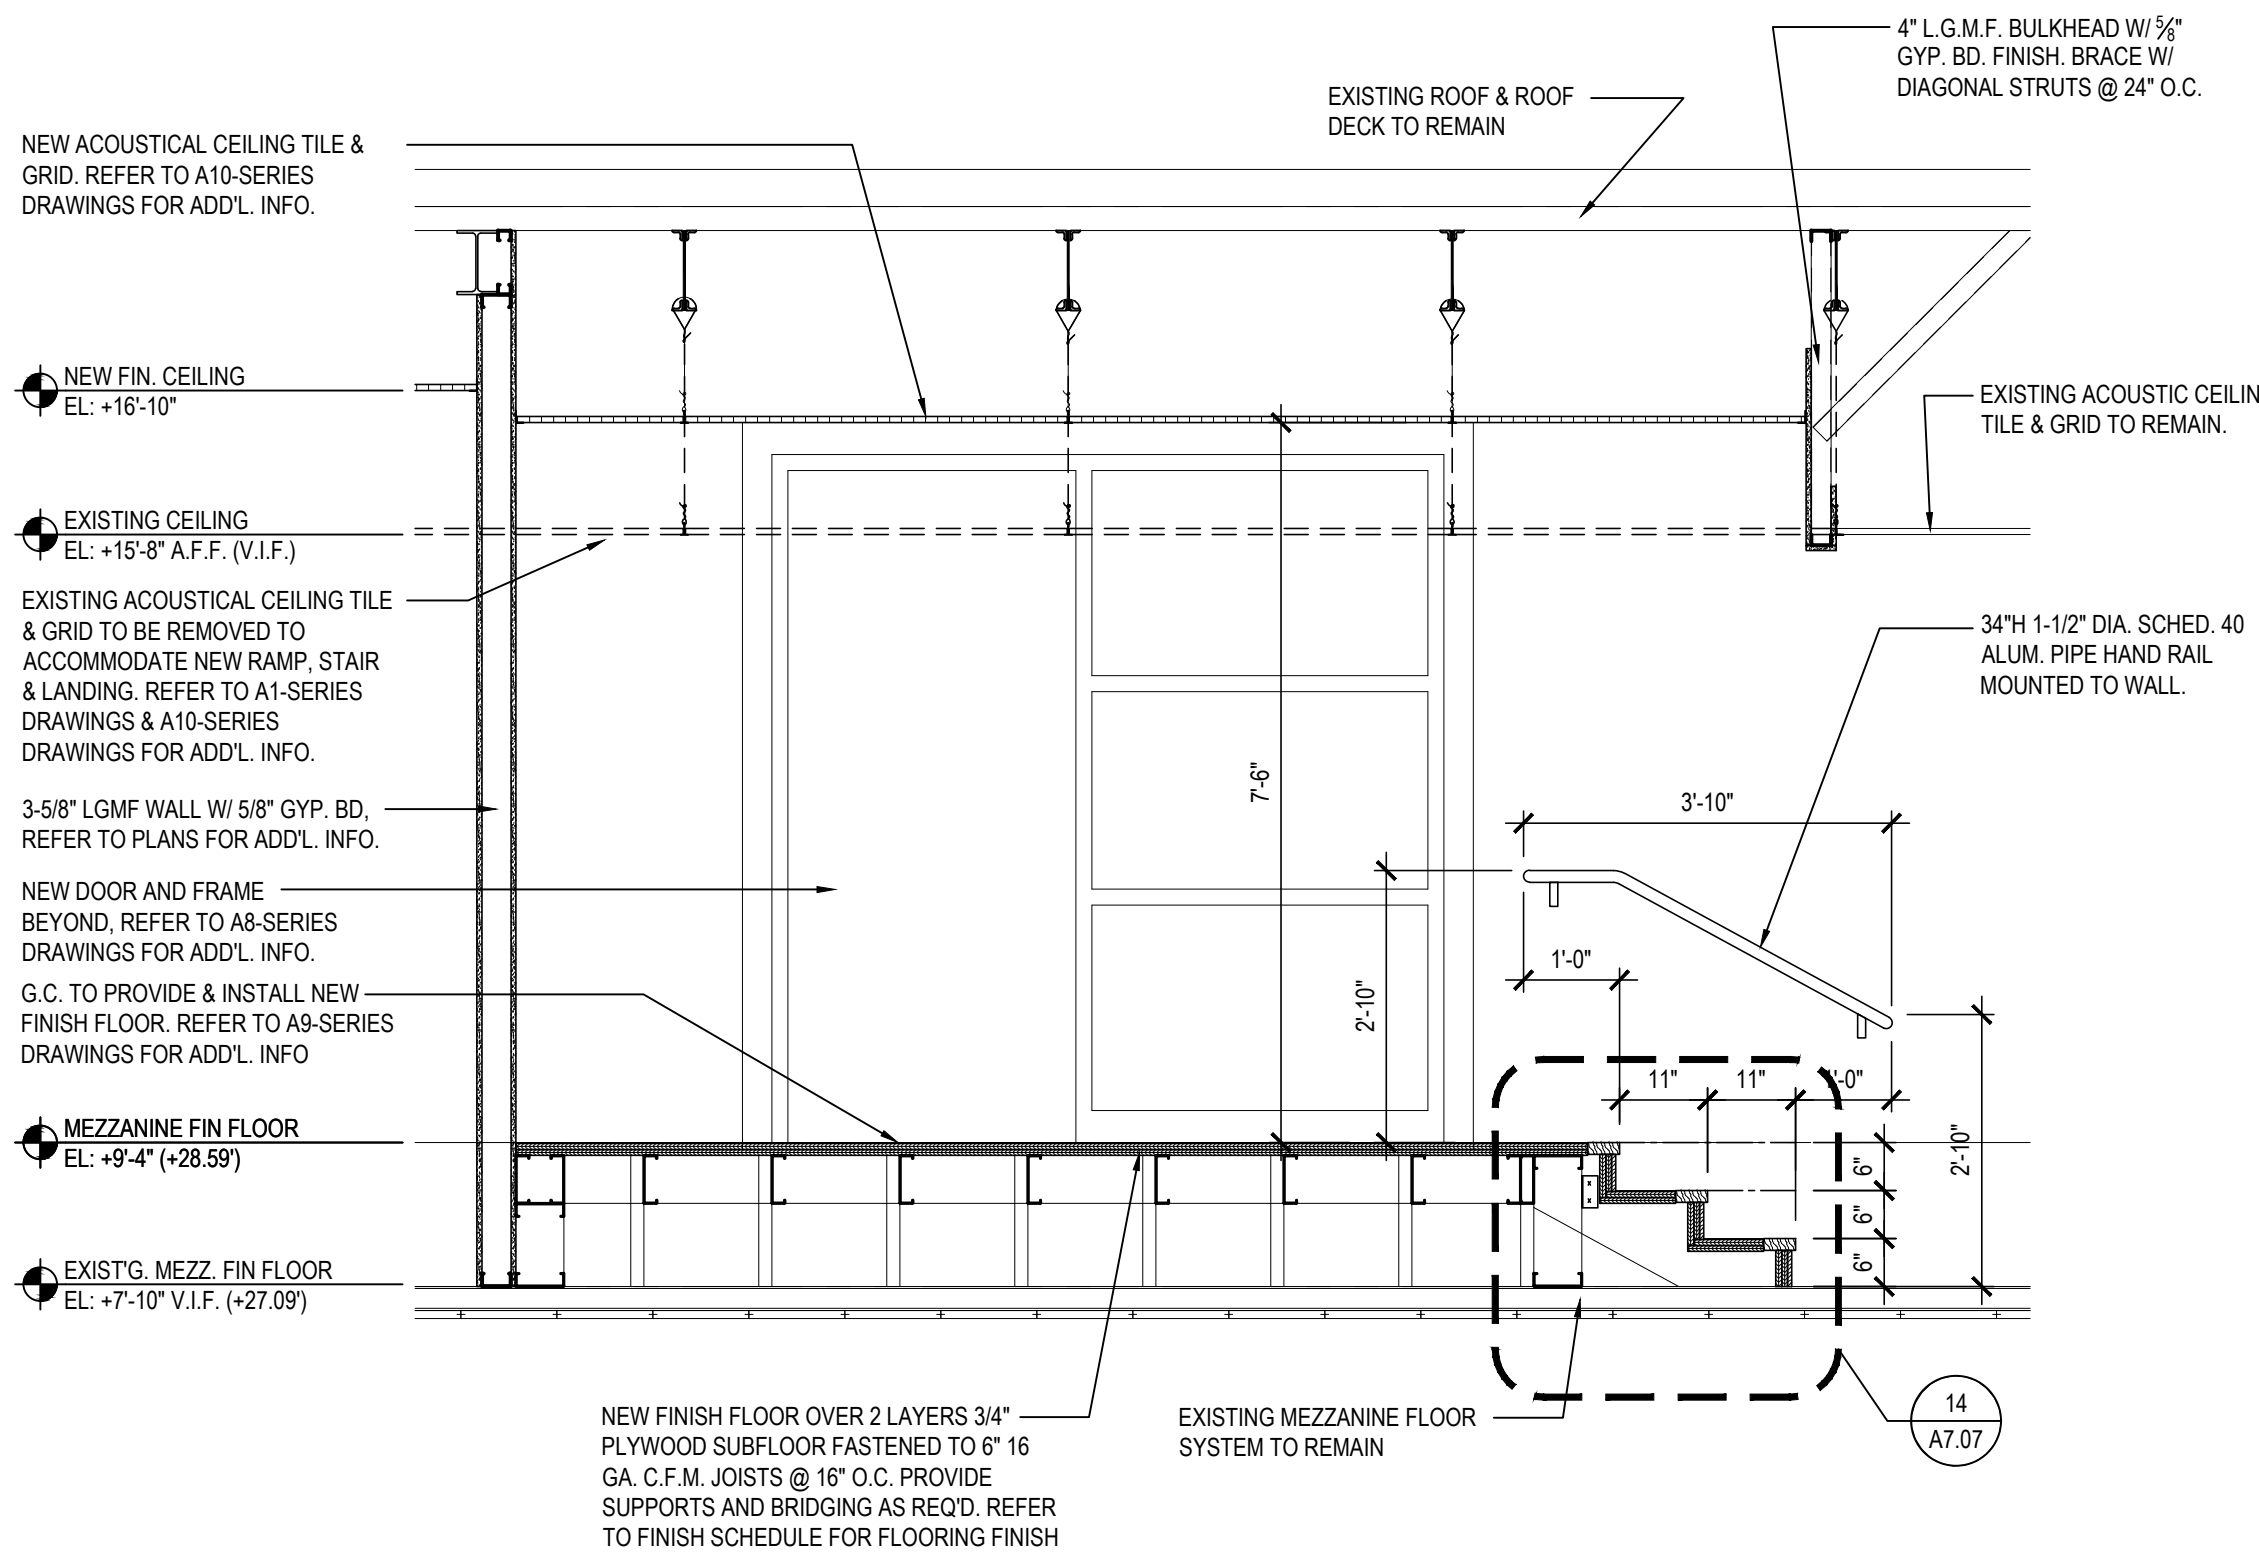


5 STAIR SECTION

SCALE: 1/2" = 1'-0"

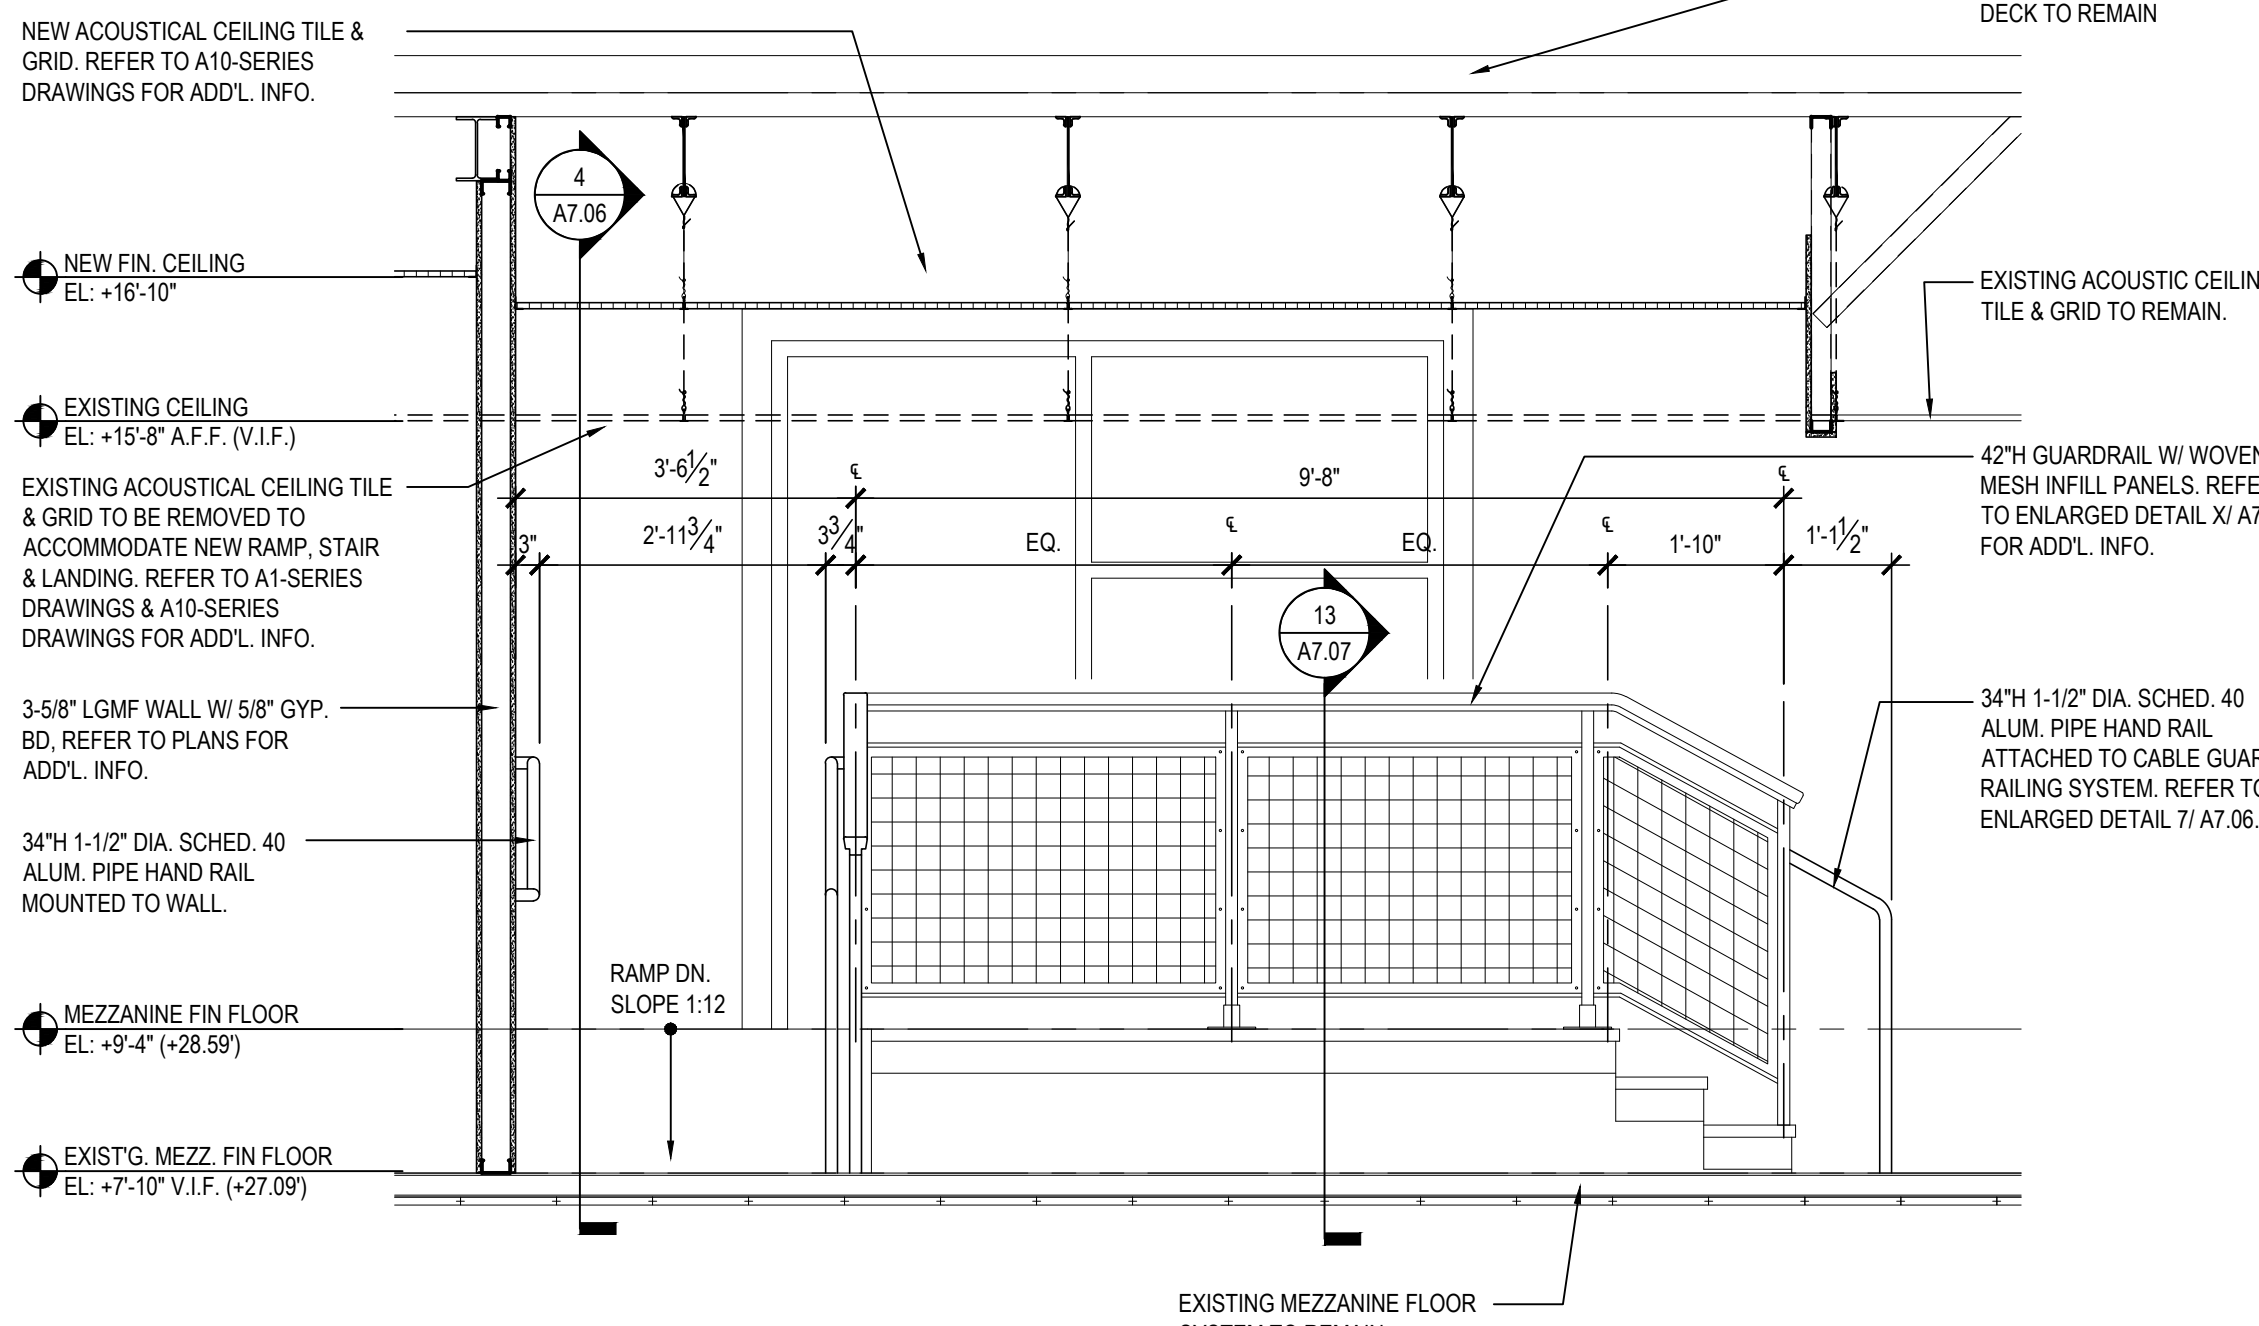

6 STAIR SECTION

SCALE: 1/2" = 1'-0"

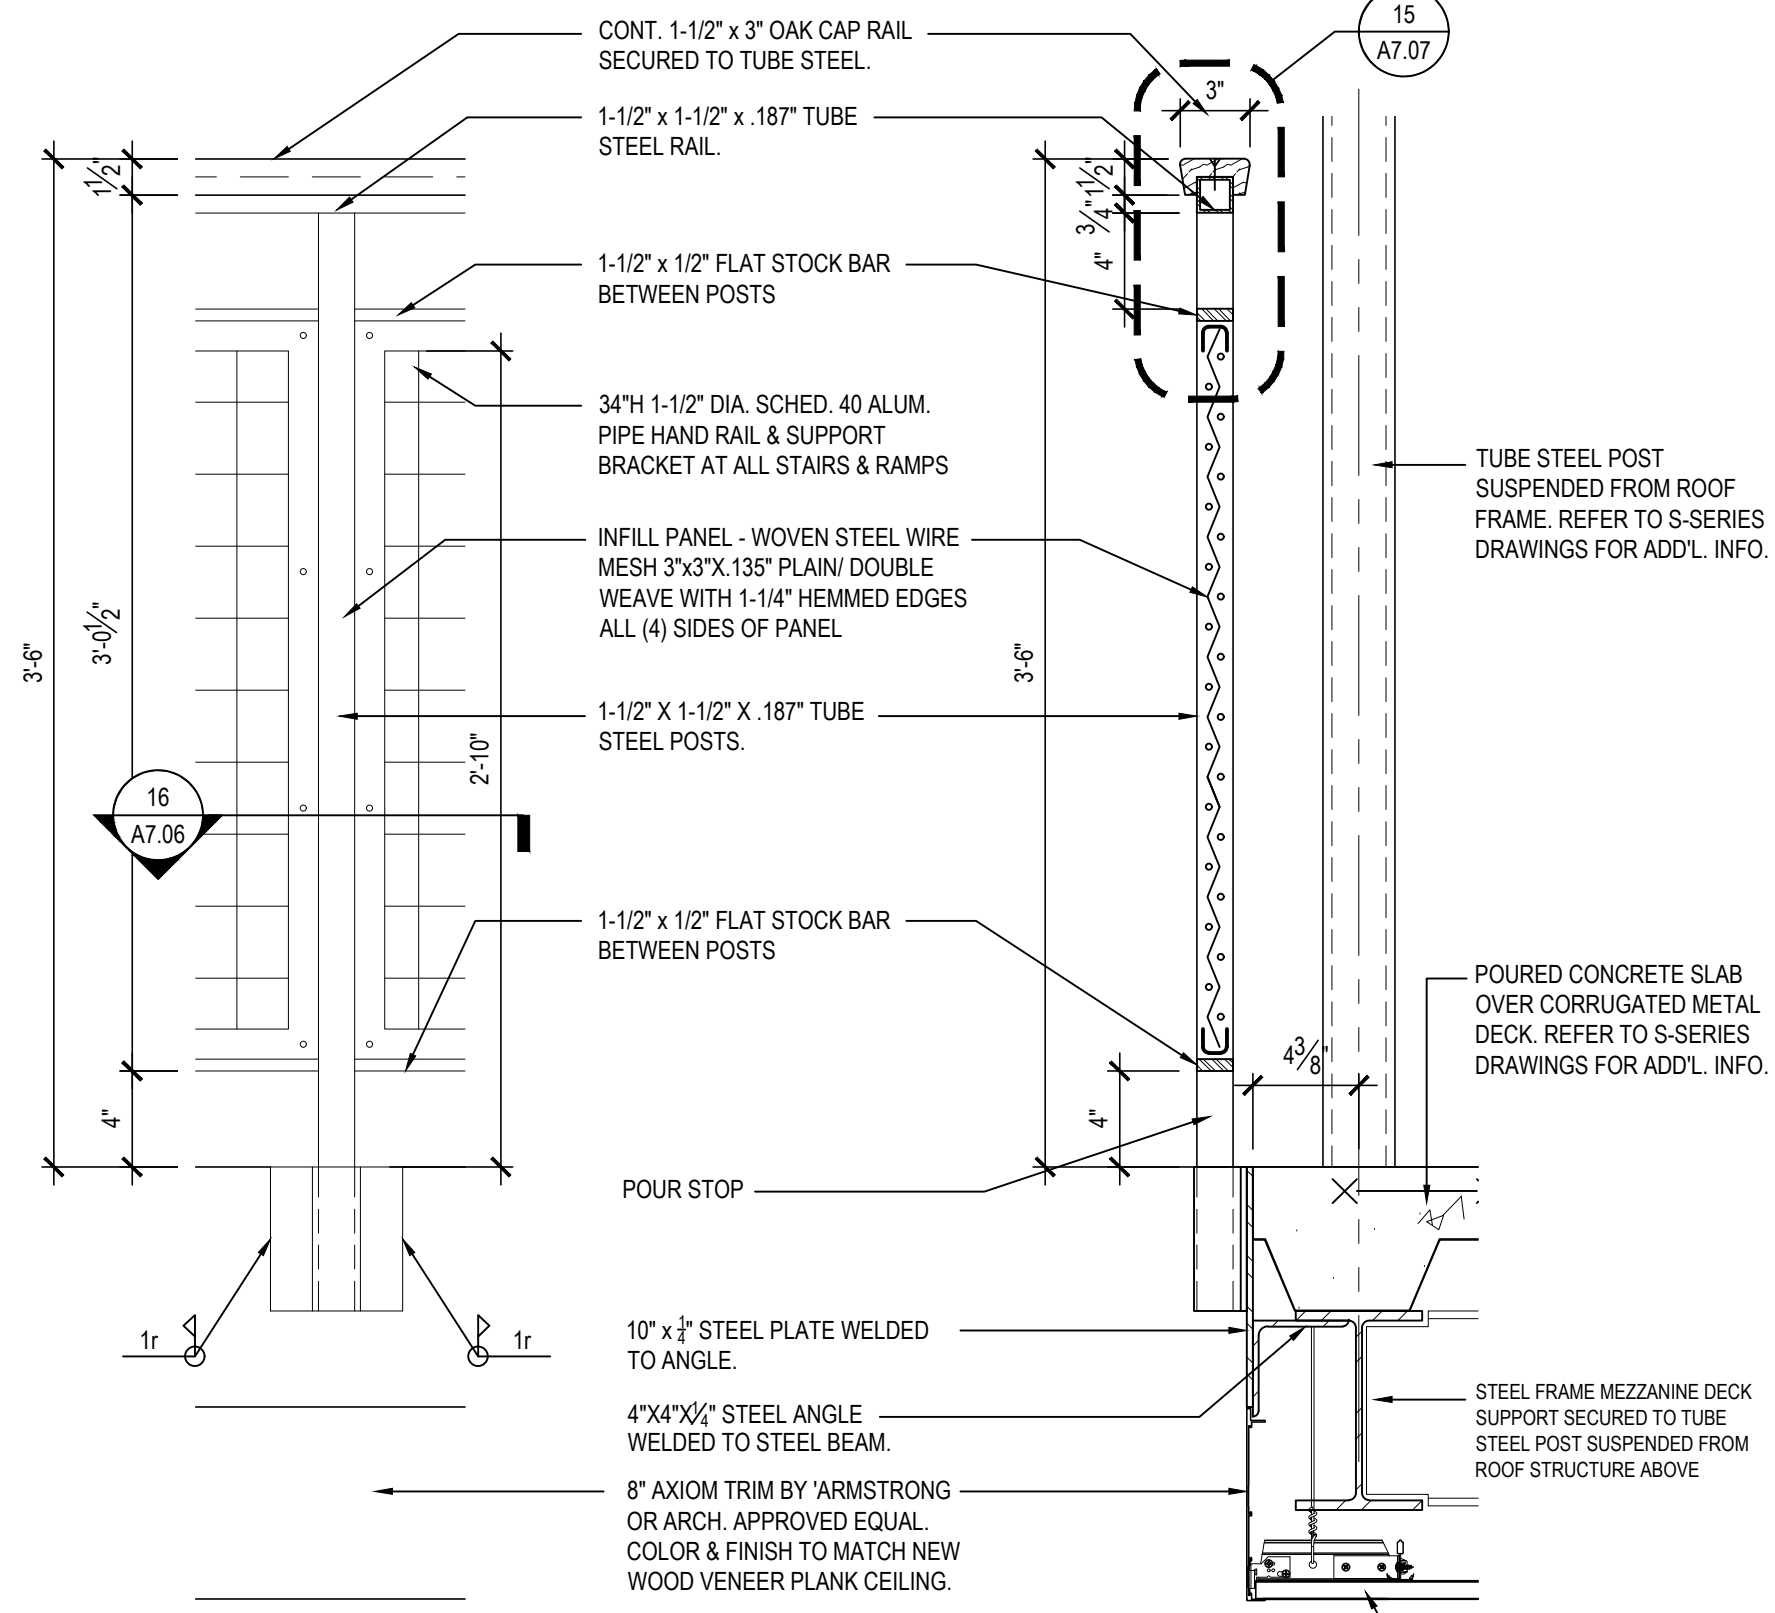


7 MEZZANINE RAILING ELEV.

SCALE: 1-1/2" = 1'-0"


7A MEZZANINE EDGE DETAIL

SCALE: 1-1/2" = 1'-0"

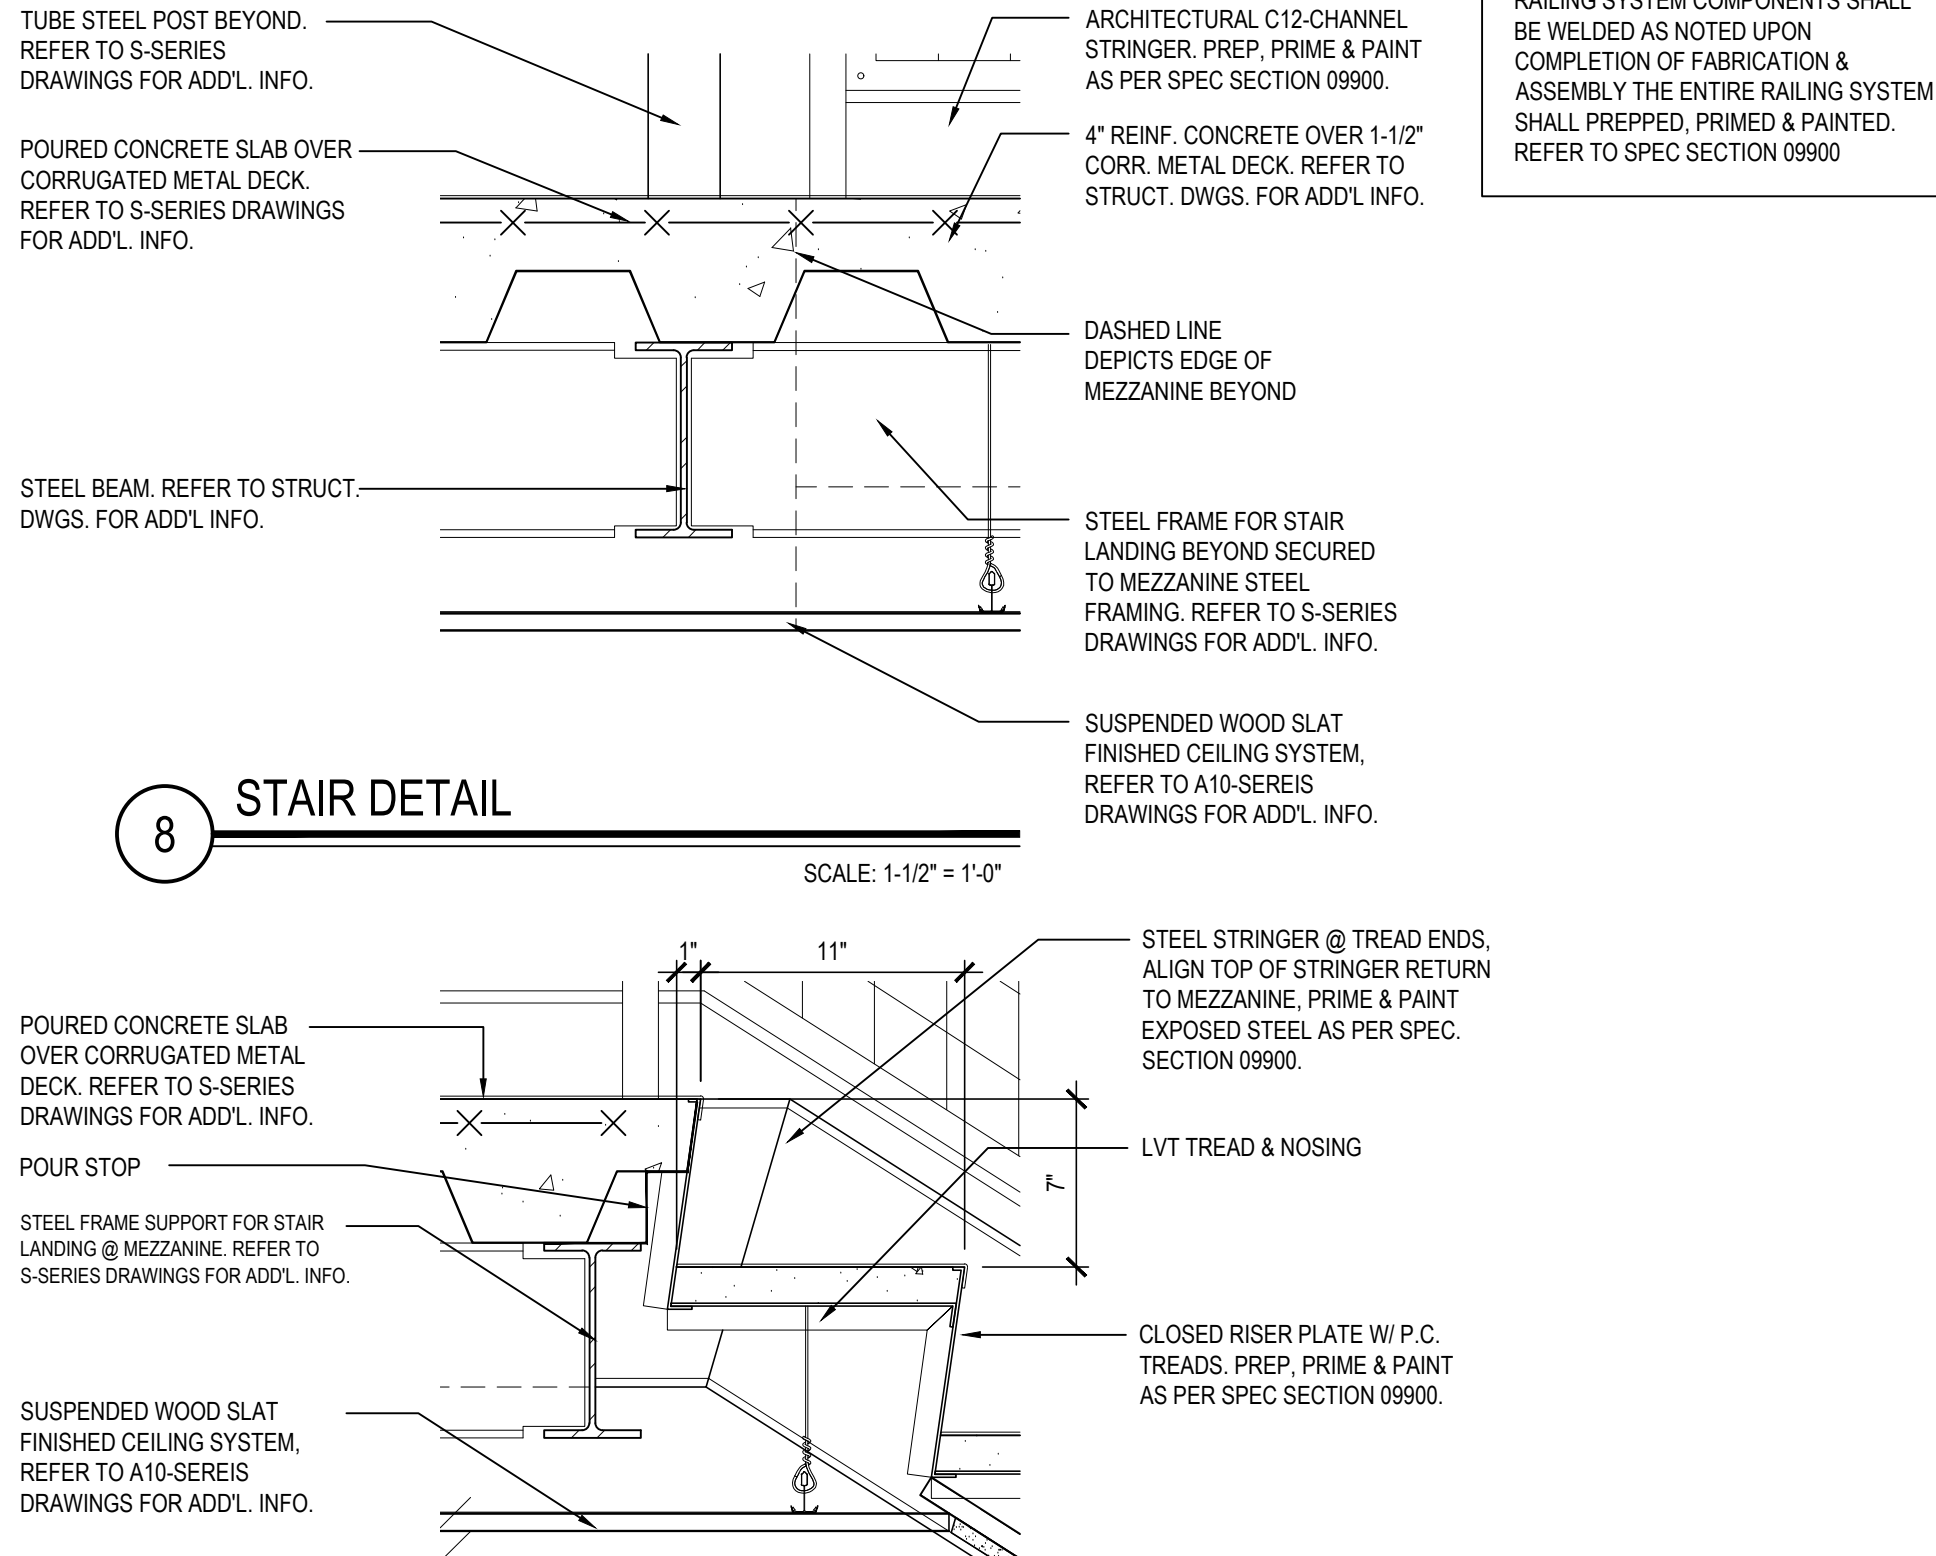


8 STAIR DETAIL

SCALE: 1-1/2" = 1'-0"

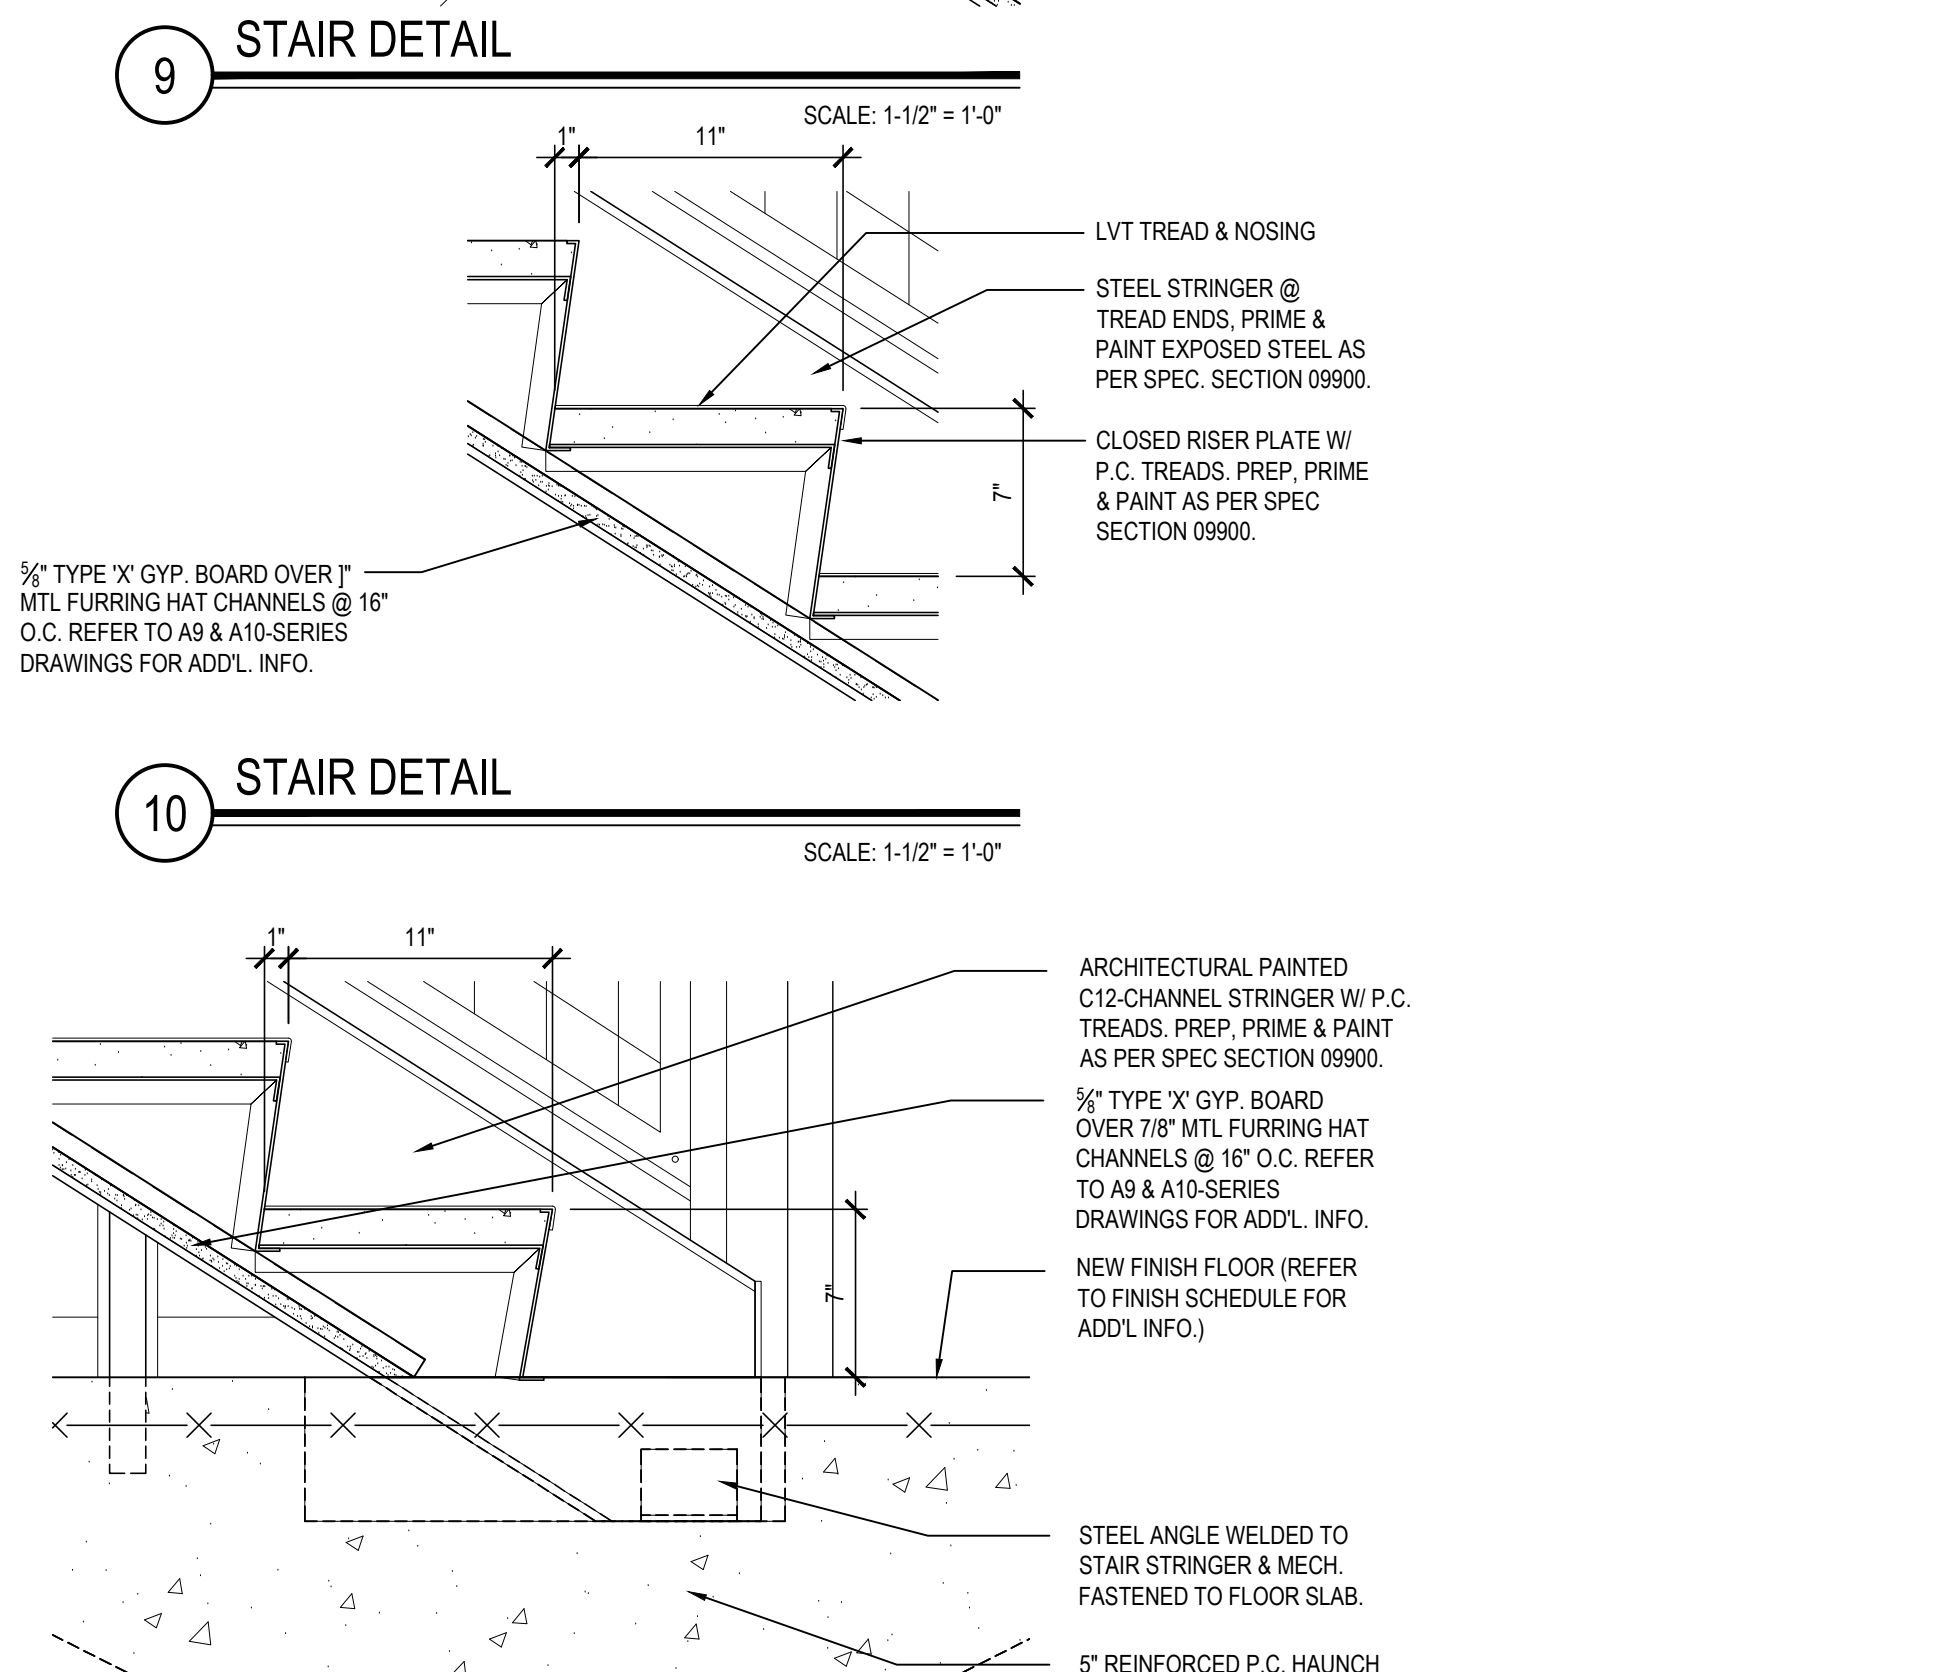


9 STAIR DETAIL

SCALE: 1-1/2" = 1'-0"

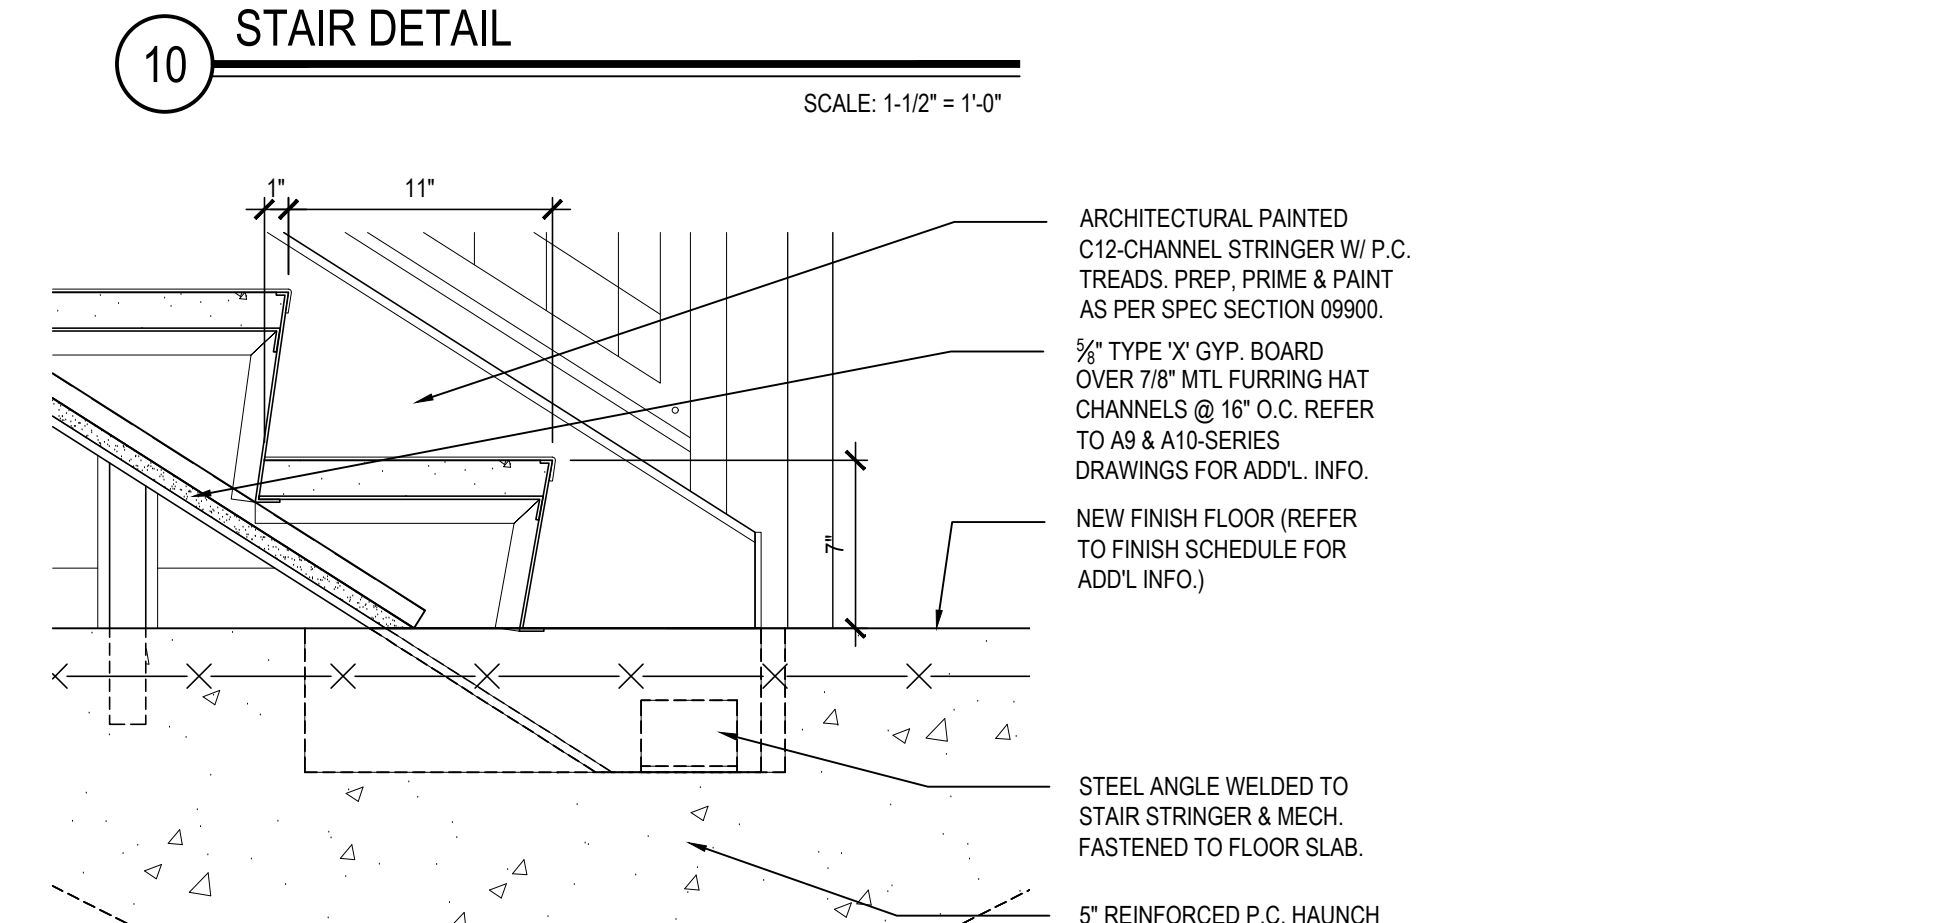

10 STAIR DETAIL

SCALE: 1-1/2" = 1'-0"

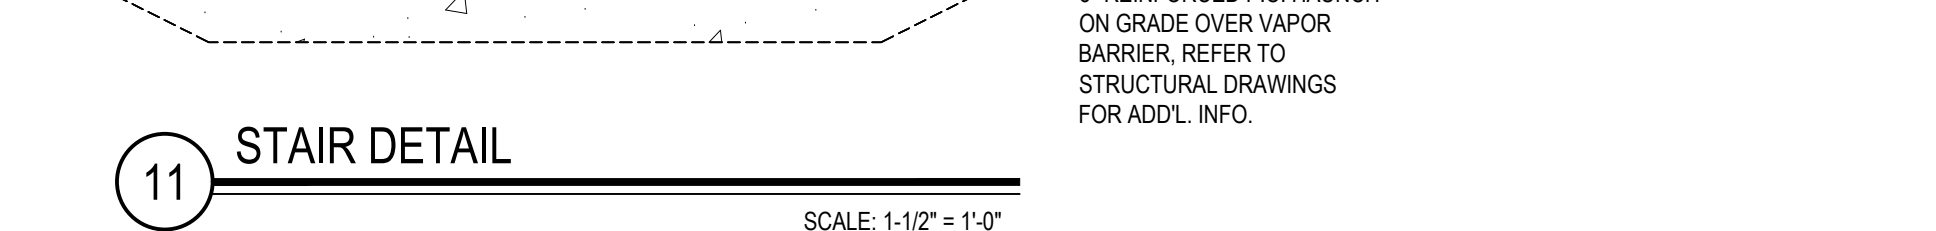

11 STAIR DETAIL

SCALE: 1-1/2" = 1'-0"

REV.	DATE	ITEM

NOTICE

THESE DRAWINGS ARE BASED ON CONSTRUCTION DRAWINGS NOT PREPARED BY BBS ARCHITECTS. LANDSCAPE ARCHITECTS AND ENGINEERS, P.C. AND THEREFORE, MAY NOT REPRESENT THE CONDITIONS AS CONSTRUCTED AT THE TIME. ALL EXISTING CONDITIONS SHOWN ARE REPRESENTED AS SUGGESTIVE INFORMATION AS THEY HAVE NOT BEEN BUILT AND DETAIL FOR THE ORIGINAL DOCUMENTS OR PER THE OWNER'S INFORMATION.

KEY PLAN

NOT TO SCALE

PROJECT

LINDENHURST MEMORIAL LIBRARY
ADDITION, ALTERATIONS, AND SITE IMPROVEMENTS
1 LEE AVENUE, LINDENHURST, NEW YORK 11757
TOWN OF BABYLON, SUFFOLK COUNTY

DWG TITLE

INTERIOR STAIR & RAMP PLANS,
SECTIONS, DETAILS & NOTES

DRAWING BY: ESB
CHECK BY: JWW

NOTICE

THIS DRAWING, PREPARED FOR THE SPECIFIC PROJECT INDICATED IS AN INSTRUMENT OF SERVICE, AND THE PROPERTY OF BBS ARCHITECTS. LANDSCAPE ARCHITECTS AND ENGINEERS, P.C. IN ANY MANNER OR FOR ANY USE OF THIS DRAWING FOR ANY OTHER PROJECT IS PROHIBITED. ANY ALTERATION OR REPRODUCTION OF THIS DOCUMENT IS ALSO PROHIBITED WITHOUT THE WRITTEN CONSENT OF THE ARCHITECT OR ENGINEER.

BBS
ARCHITECTS
LANDSCAPE ARCHITECTS
ENGINEERS

244 EAST MAIN STREET PATCHOGUE, NEW YORK 11772
T. 631.475.0349
F. 631.475.0361

187 WOLF ROAD, STE. 205 ALBANY, NEW YORK 12205
T. 518.621.7650
F. 518.621.7655

www.BBSARCHITECTURE.com

SED No: 58-01-04-03-6-003-006

DISTRICT: LINDENHURST MEMORIAL LIBRARY

PROJECT: ADDITION, ALTERATIONS, AND SITE IMPROVEMENTS

DWG TITLE: ELEVATOR SECTIONS


SCALE: AS NOTED

DATE: NOVEMBER 30, 2020

BID PICK-UP: MAY 03, 2021

FILE No: 19-314


A7.06 OF ---

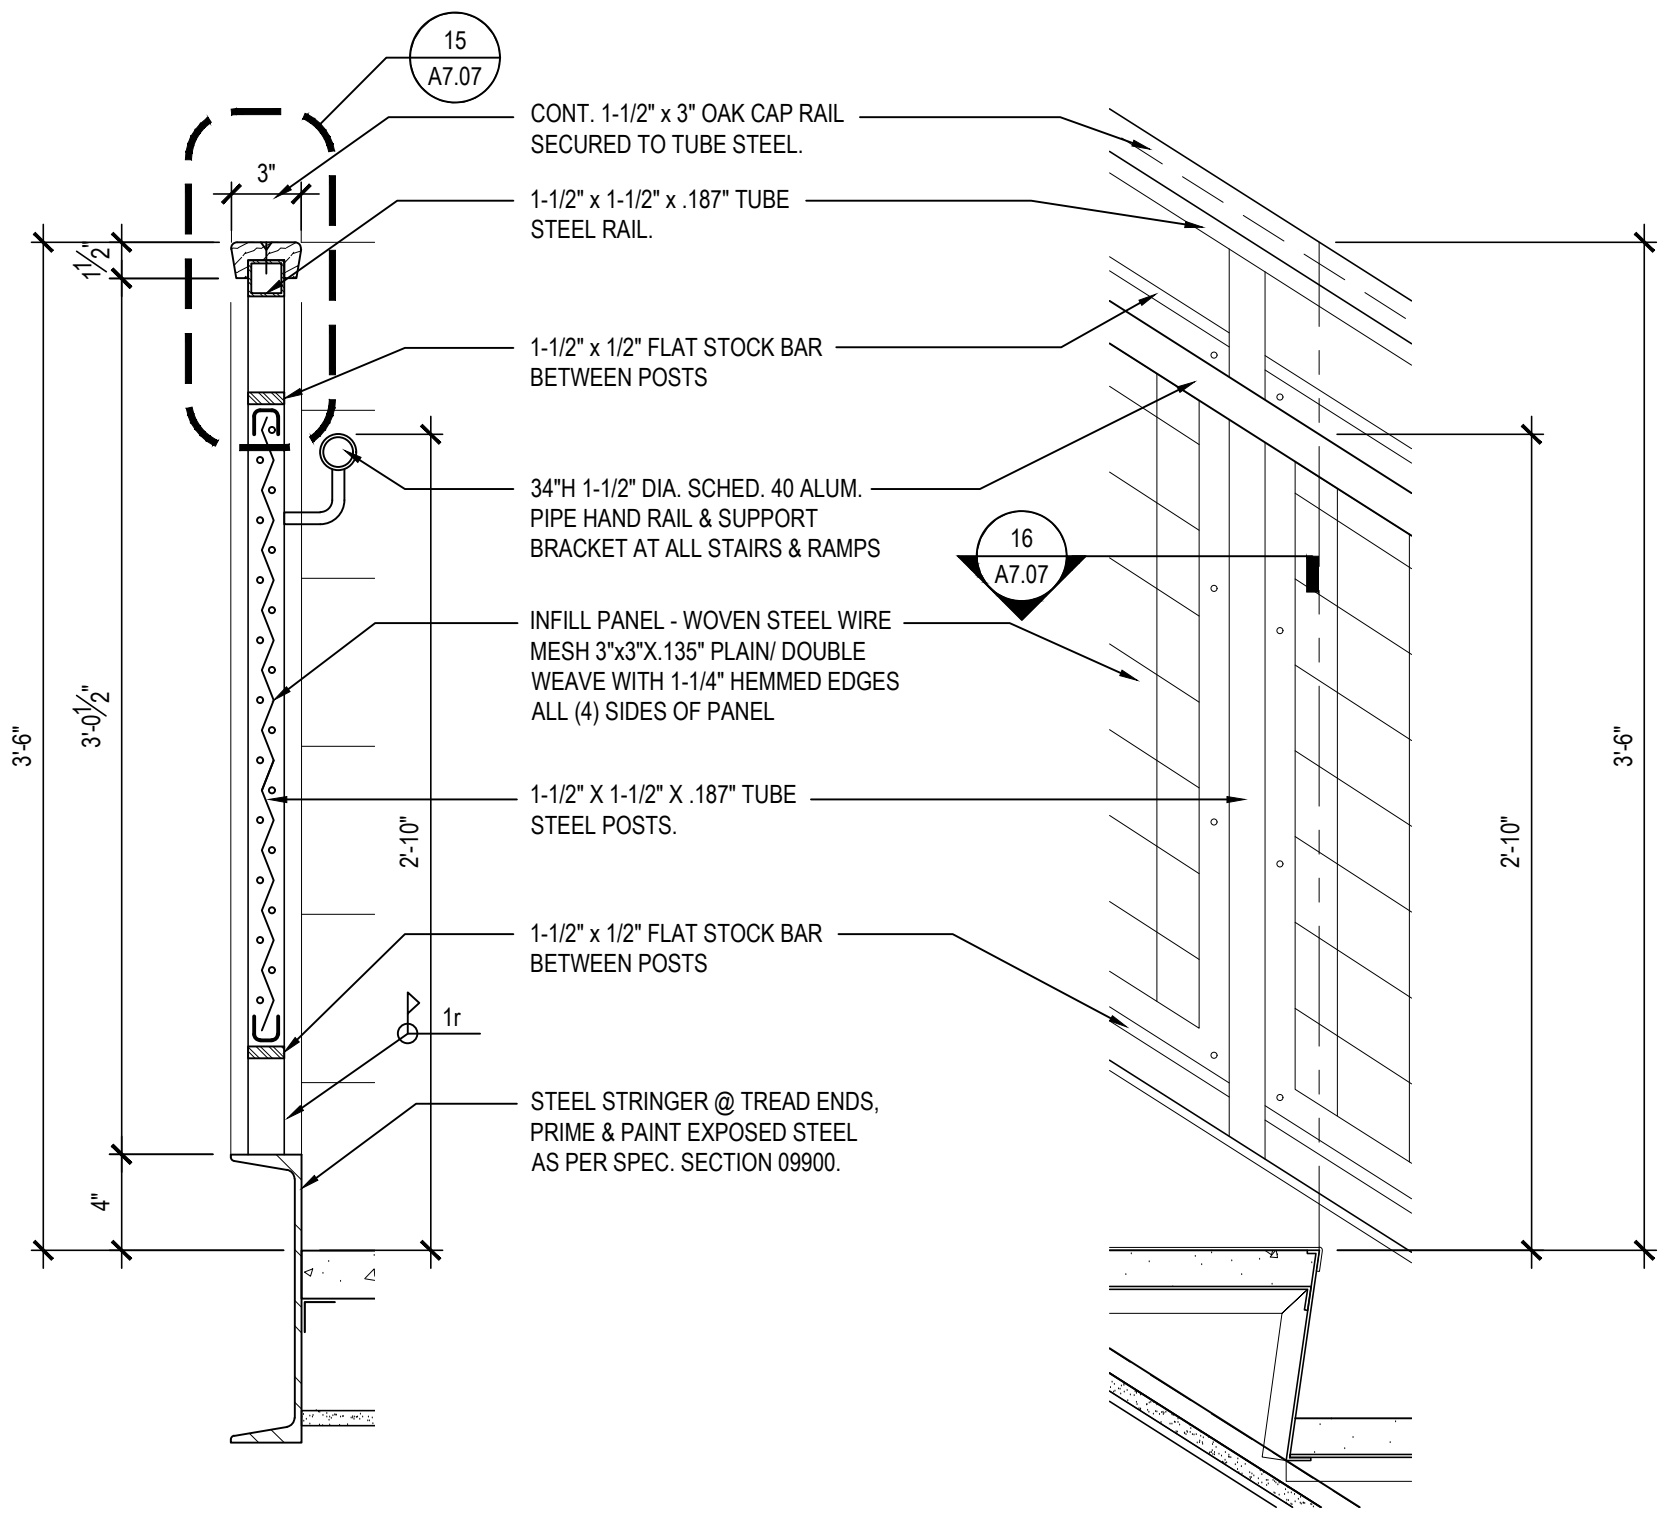

12 STAIR RAILING DETAIL

TYPICAL SCALE: 1-1/2" = 1'-0"


RAILING NOTE:
RAILING SYSTEM COMPONENTS SHALL
BE WELDED AS NOTED UPON
COMPLETION OF FABRICATION &
ASSEMBLY THE ENTIRE RAILING SYSTEM
SHALL PREPARED, PRIMED & PAINTED.
REFER TO SPEC SECTION 09500

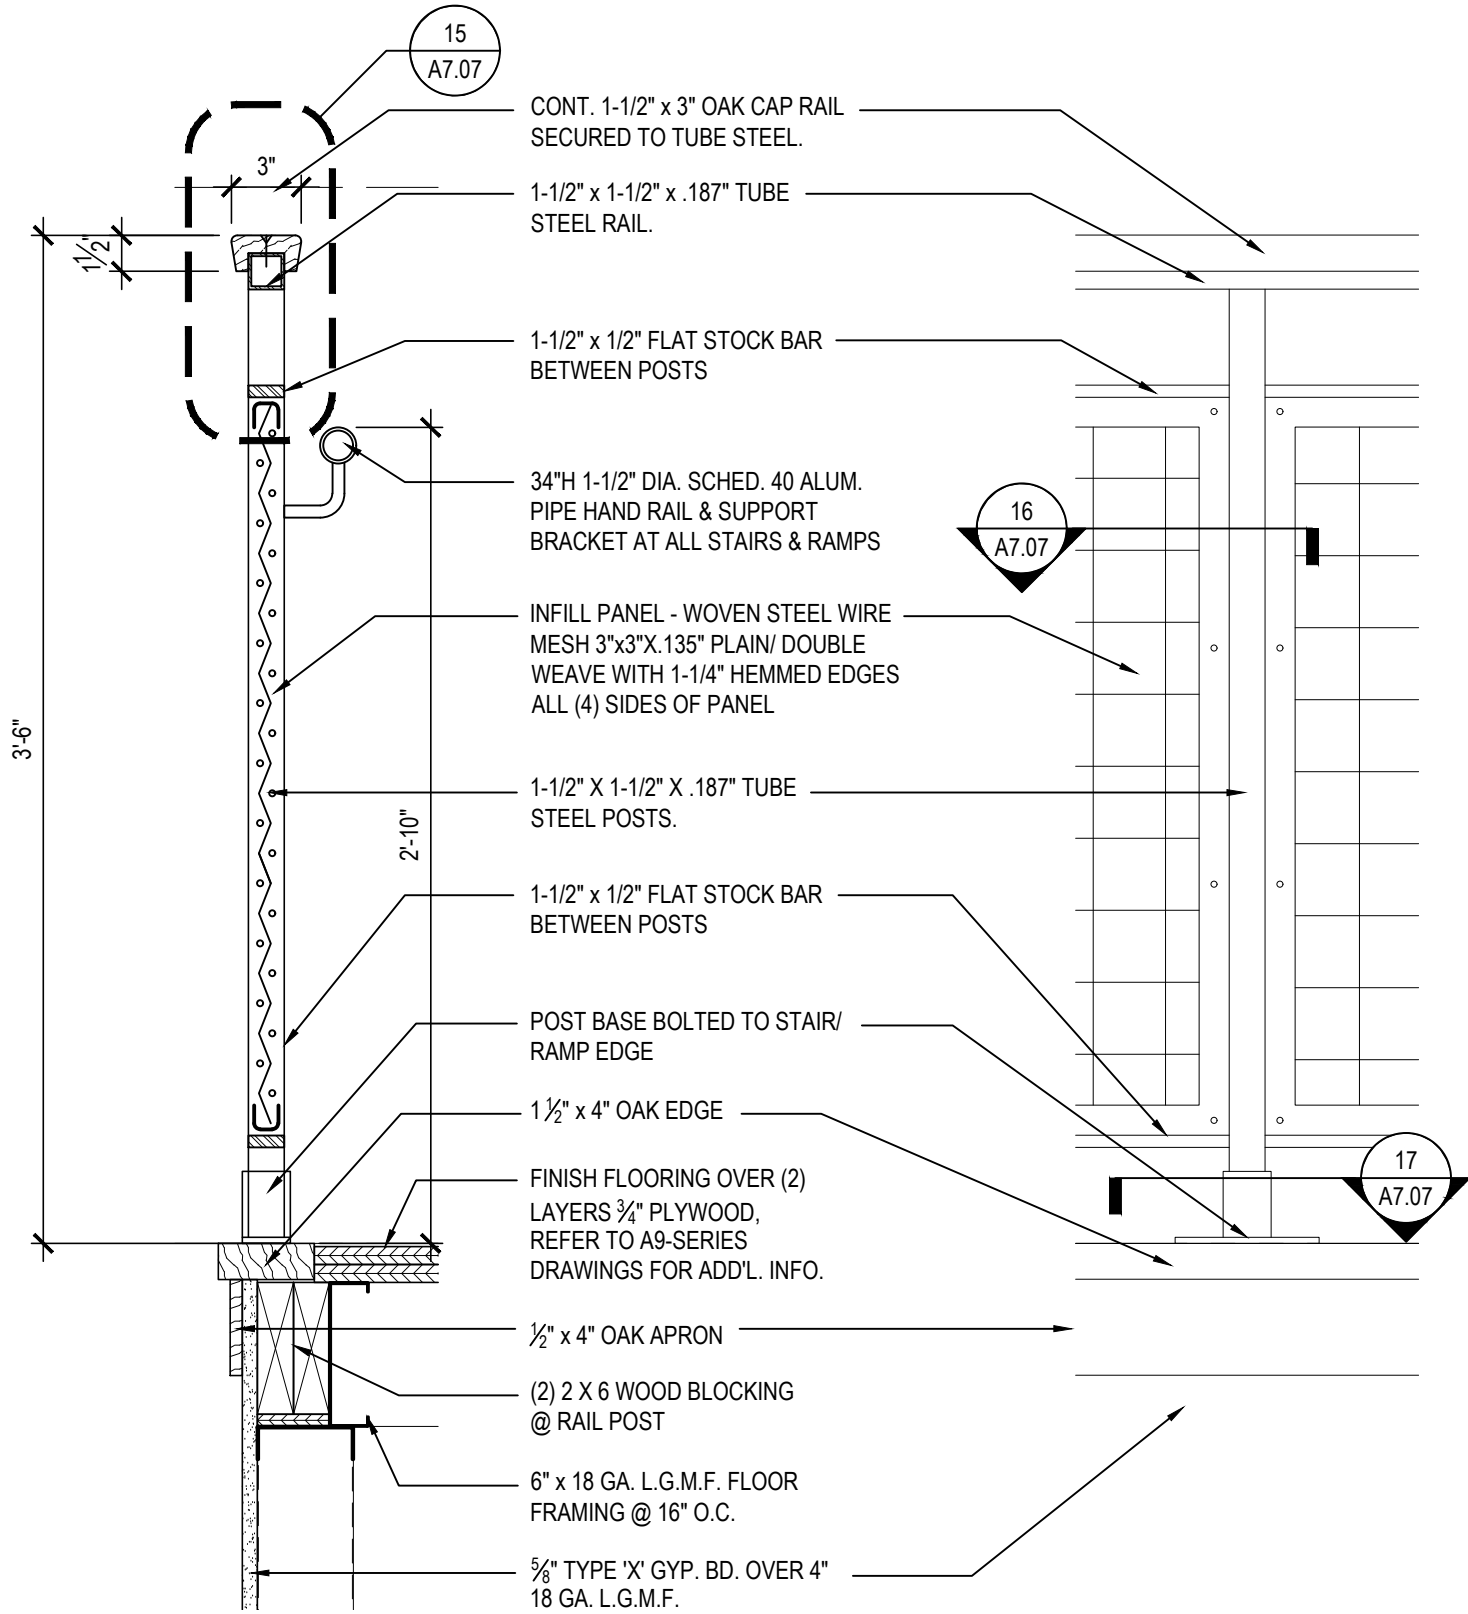

13 STAIR / RAMP RAILING DETAIL


TYPICAL SCALE: 1-1/2" = 1'-0"

RAILING NOTE:
RAILING SYSTEM COMPONENTS SHALL
BE WELDED AS NOTED UPON
COMPLETION OF FABRICATION &
ASSEMBLY THE ENTIRE RAILING SYSTEM
SHALL PREPARED, PRIMED & PAINTED.
REFER TO SPEC SECTION 09500

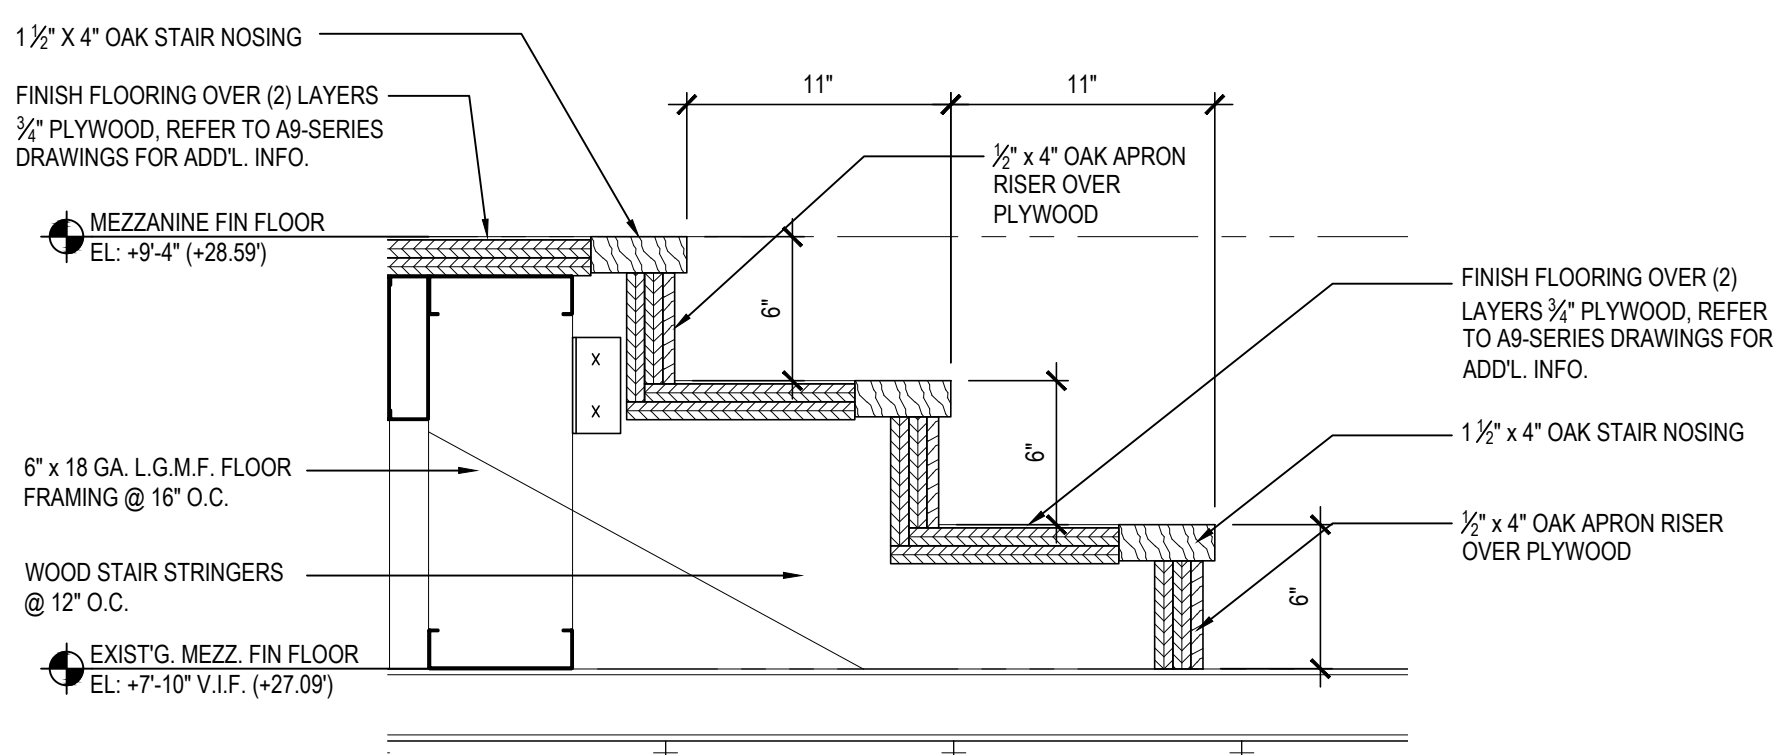


14 STAIR TREAD/ RISER DETAIL

@ EXISTING MEZZANINE SCALE: 1-1/2" = 1'-0"

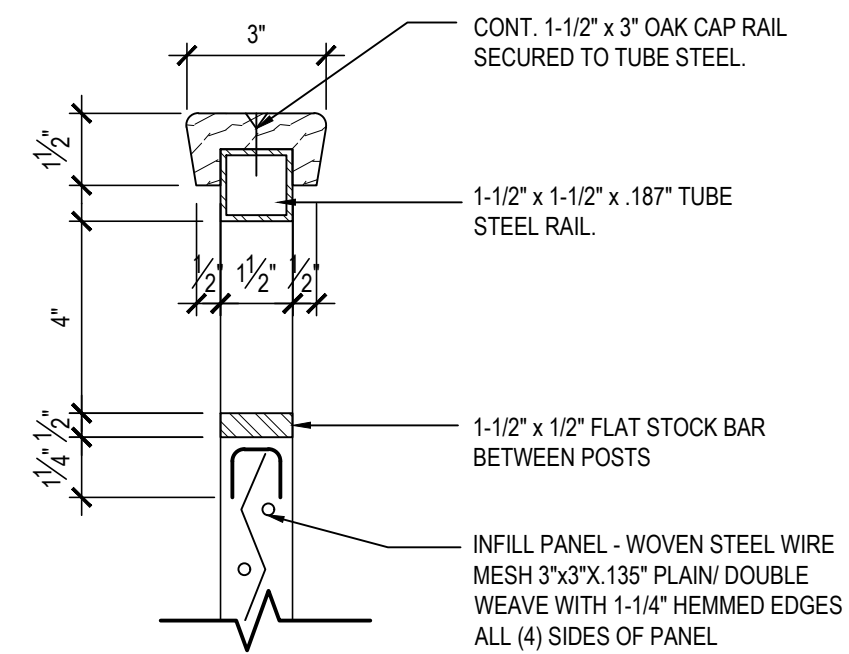


ENLARGED DETAIL

SCALE: 3" = 1'-0"

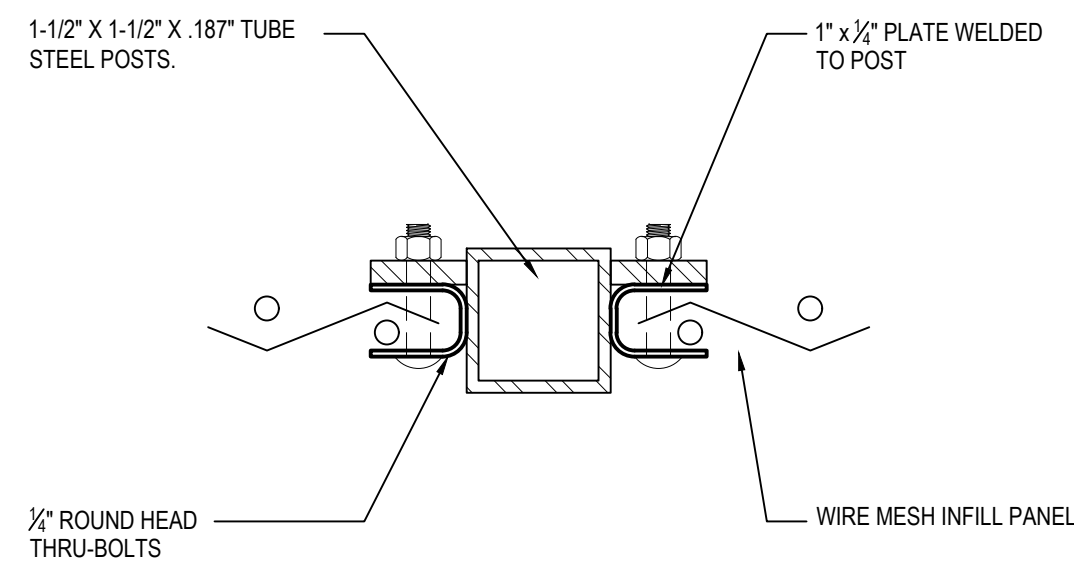

POST DETAIL

TYPICAL SCALE: 1-1/2" = 1'-0"

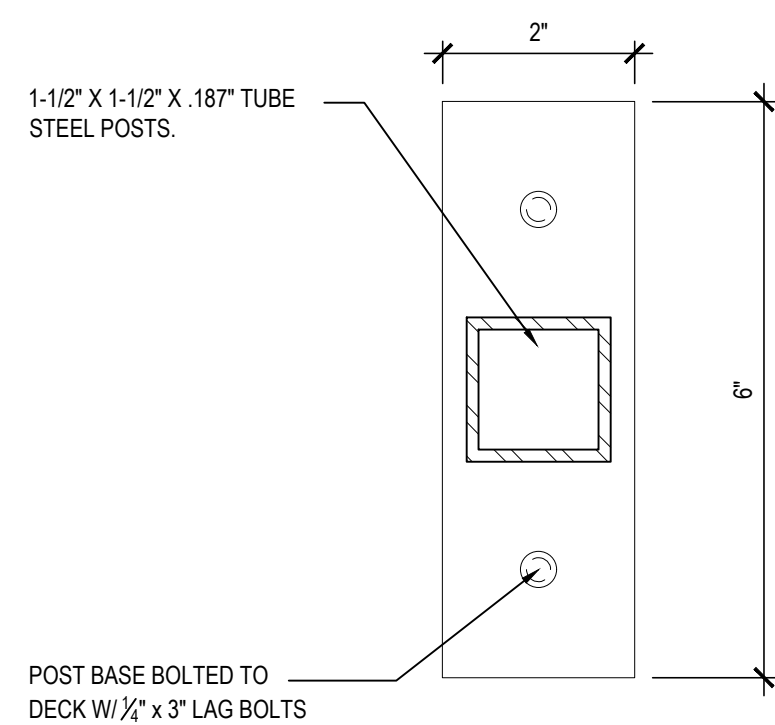


POST DETAIL

TYPICAL SCALE: 1-1/2" = 1'-0"

REV.	DATE	ITEM

NOTICE

THESE DRAWINGS ARE BASED ON CONSTRUCTION DRAWINGS NOT
PREPARED BY BBS ARCHITECTS, LANDSCAPE ARCHITECTS AND
ENGINEERS, P.C. AND THEREFORE, MAY NOT REPRESENT THE
CONDITIONS AS CONSTRUCTED AT THE TIME. ALL EXISTING
CONDITIONS SHOWN ARE REPRESENTED AS SUGGESTIVE
INFORMATION AS THEY HAVE NOT BEEN BUILT AND DETAIL
FOR THE ORIGINAL DOCUMENTS OR PER THE OWNER'S INFORMATION.

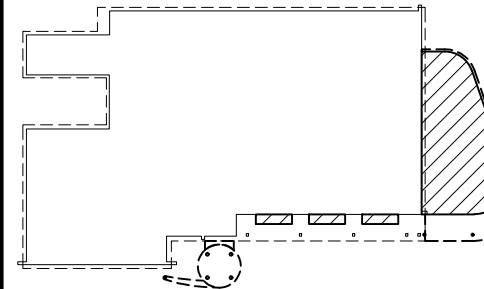

KEY PLAN

NOT TO SCALE

PROJECT
LINDENHURST MEMORIAL LIBRARY
ADDITION, ALTERATIONS, AND SITE IMPROVEMENTS
1 LEE AVENUE, LINDENHURST, NEW YORK 11757
TOWN OF BABYLON, SUFFOLK COUNTY

DWG TITLE
INTERIOR STAIR & RAMP RAILING DETAILS

DRAWING BY: ESB
CHECK BY: JWW

NOTICE

THIS DRAWING, PREPARED FOR THE SPECIFIC PROJECT INDICATED IS
AN INSTRUMENT OF SERVICE, AND THE PROPERTY OF BBS
ARCHITECTS, LANDSCAPE ARCHITECTS AND ENGINEERS, P.C.
IMPROVEMENT OR ANY USE OF THIS DRAWING FOR ANY OTHER
PROJECT IS PROHIBITED. ANY ALTERATION OR REPRODUCTION OF
THIS DOCUMENT IS ALSO PROHIBITED WITHOUT THE WRITTEN
CONSENT OF THE ARCHITECT OR ENGINEER.

BBS

ARCHITECTS
LANDSCAPE ARCHITECTS
ENGINEERS

244 EAST MAIN STREET 1 187 WOLF ROAD, STE. 205
PATIOCHOLE ALBANY
NEW YORK 11772 NEW YORK 12205
T. 518.475.0349 T. 518.621.7650
F. 518.475.0361 F. 518.621.7655

www.BBSARCHITECTURE.com

SED No: 58-01-04-03-6-003-006

DISTRICT
LINDENHURST
MEMORIAL LIBRARY

PROJECT
ADDITION, ALTERATIONS,
AND SITE IMPROVEMENTS

DWG TITLE
ELEVATOR
SECTIONS

SCALE: AS NOTED
DATE: NOVEMBER 30, 2020

BID PICK-UP: MAY 03, 2021
FILE No: 19-314

A7.07

OF - - -