



ALL EXISTING BEAMS
BELOW DIMENSIONS TO
CENTERLINE OF BEAMS

STEEL 19W4 GRATING W/ $1 \times \frac{3}{16}$ BB'S
BANDED ALL WAY AROUND W/ MIN. (4)
GRATING CLIPS & TEK SCREWS PER
PANEL
CHECKER P NOSING'S WHERE SHOWN
ON DRAWING

THIS EDGE OF PLATFORM
SUPPORTED BY L3 ANGLE

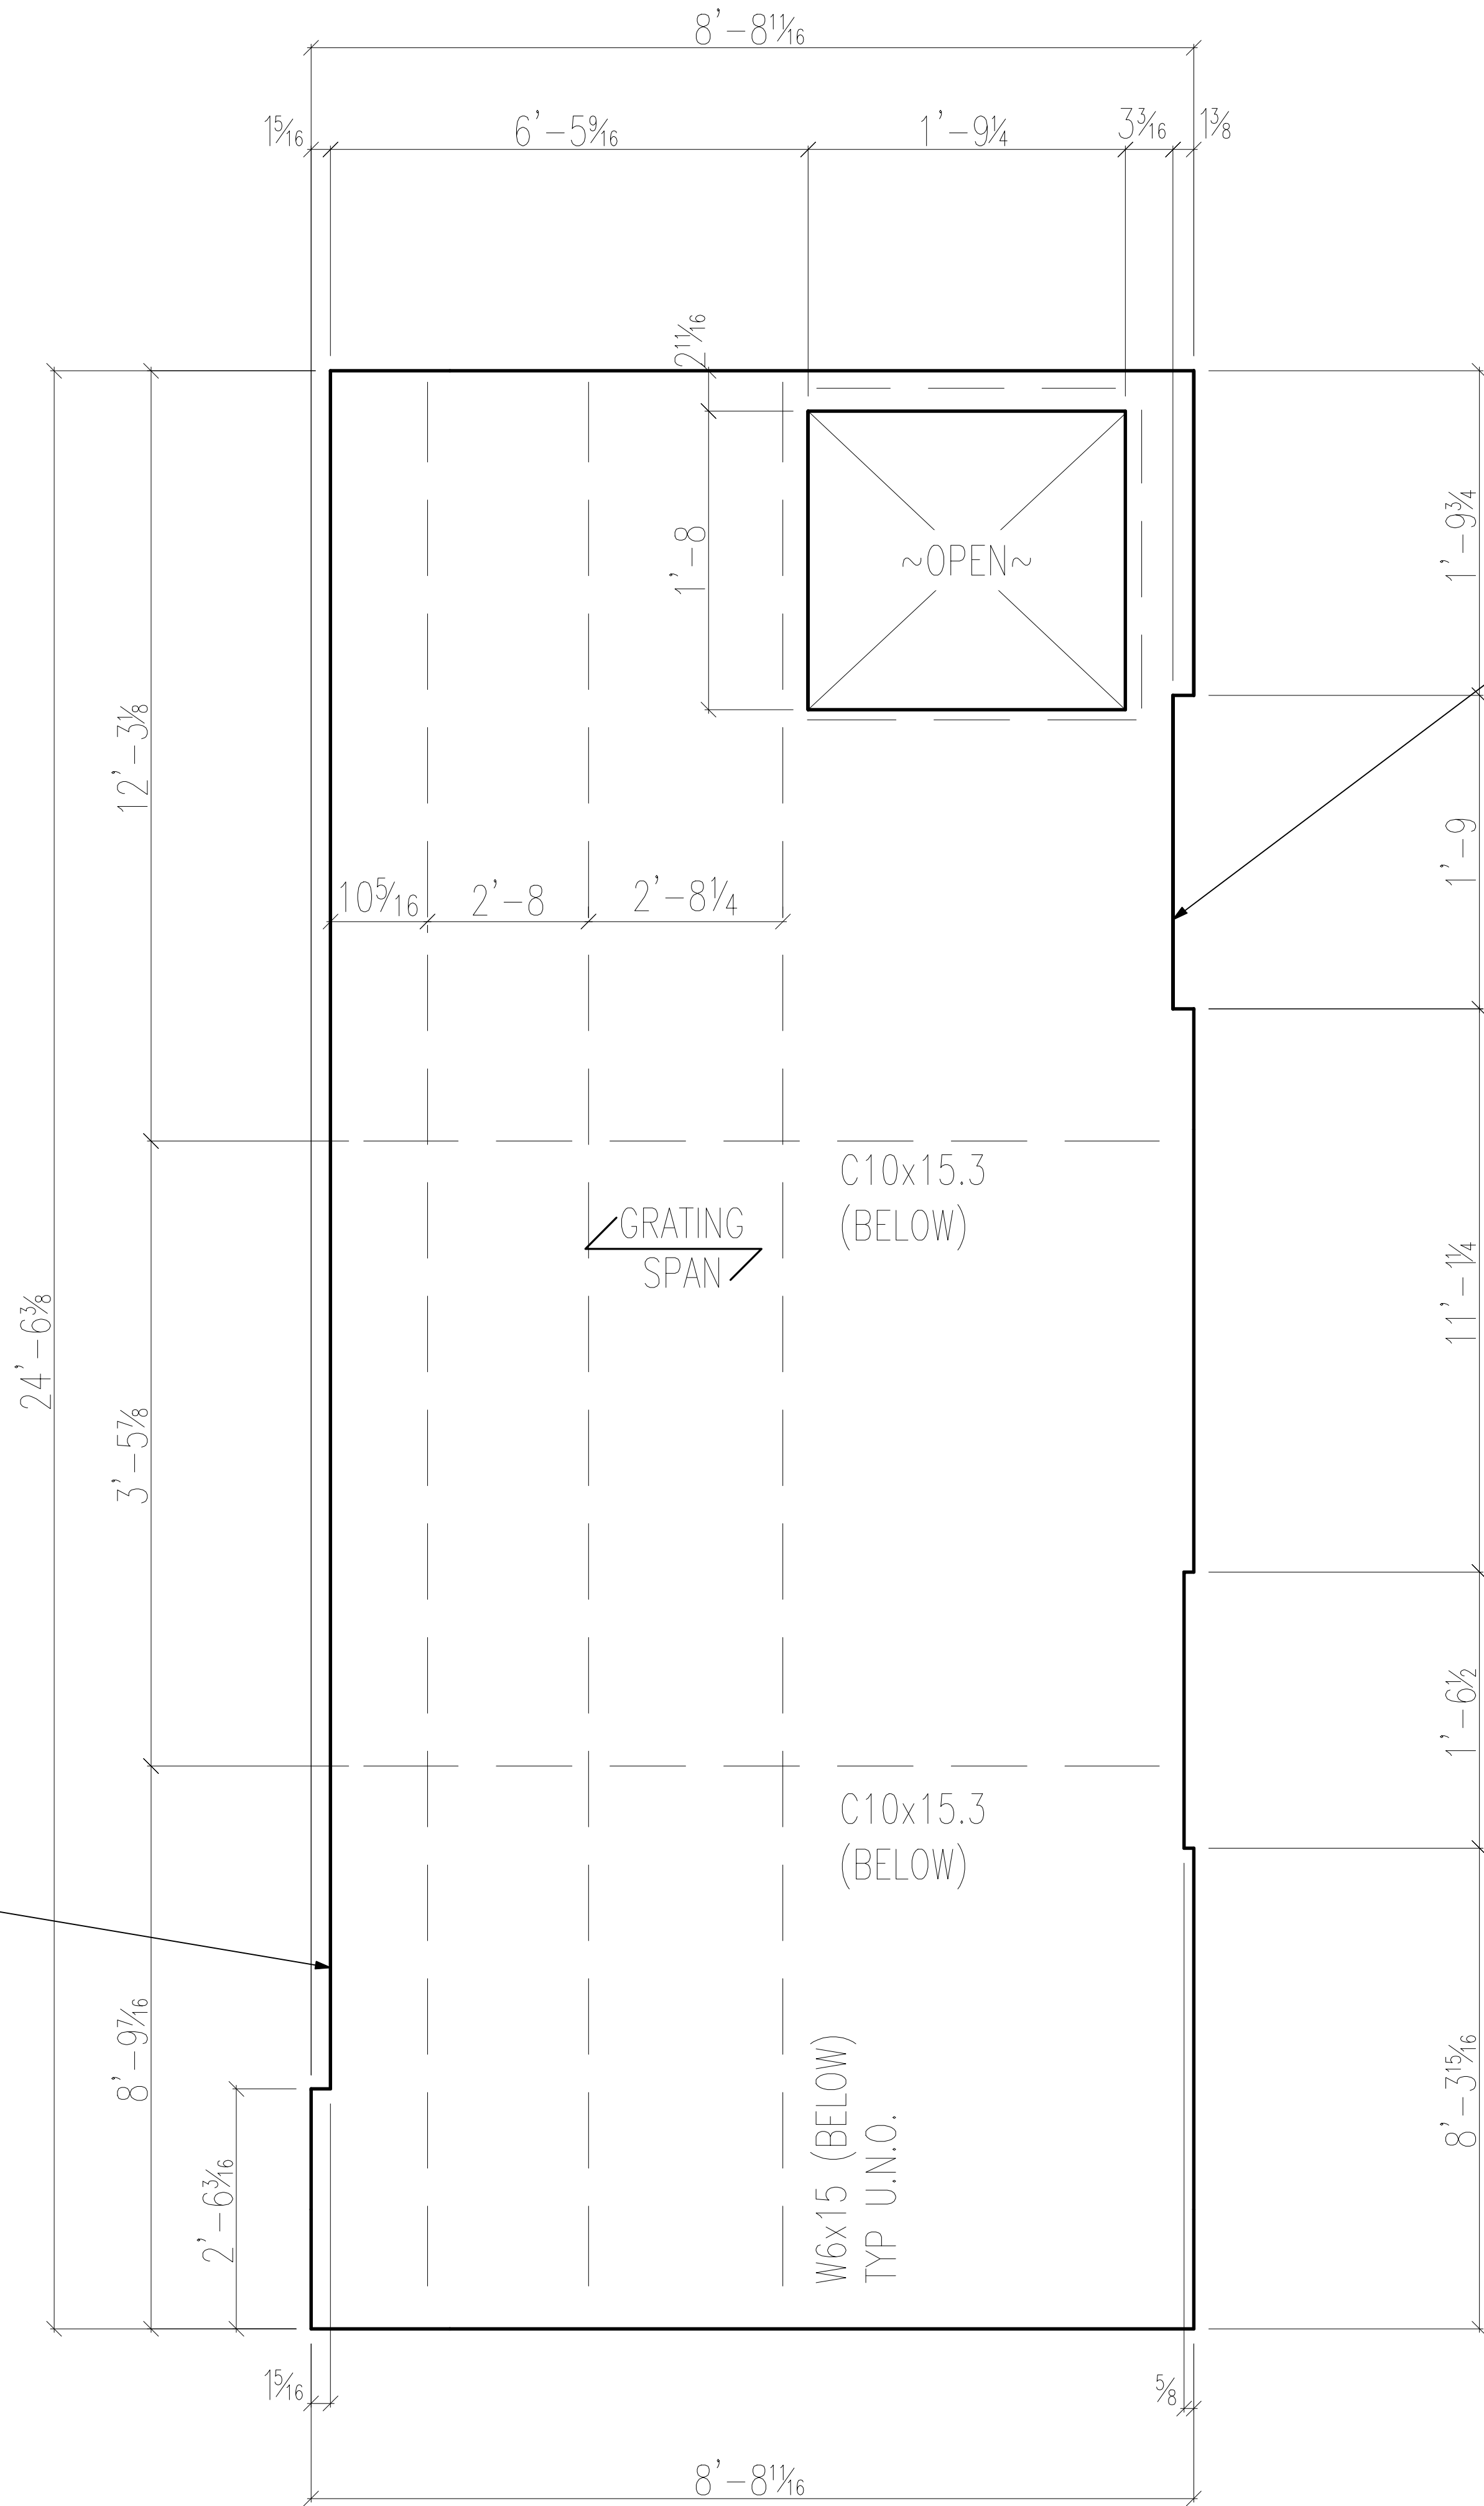

THIS EDGE OF PLATFORM
SUPPORTED BY L3 ANGLE

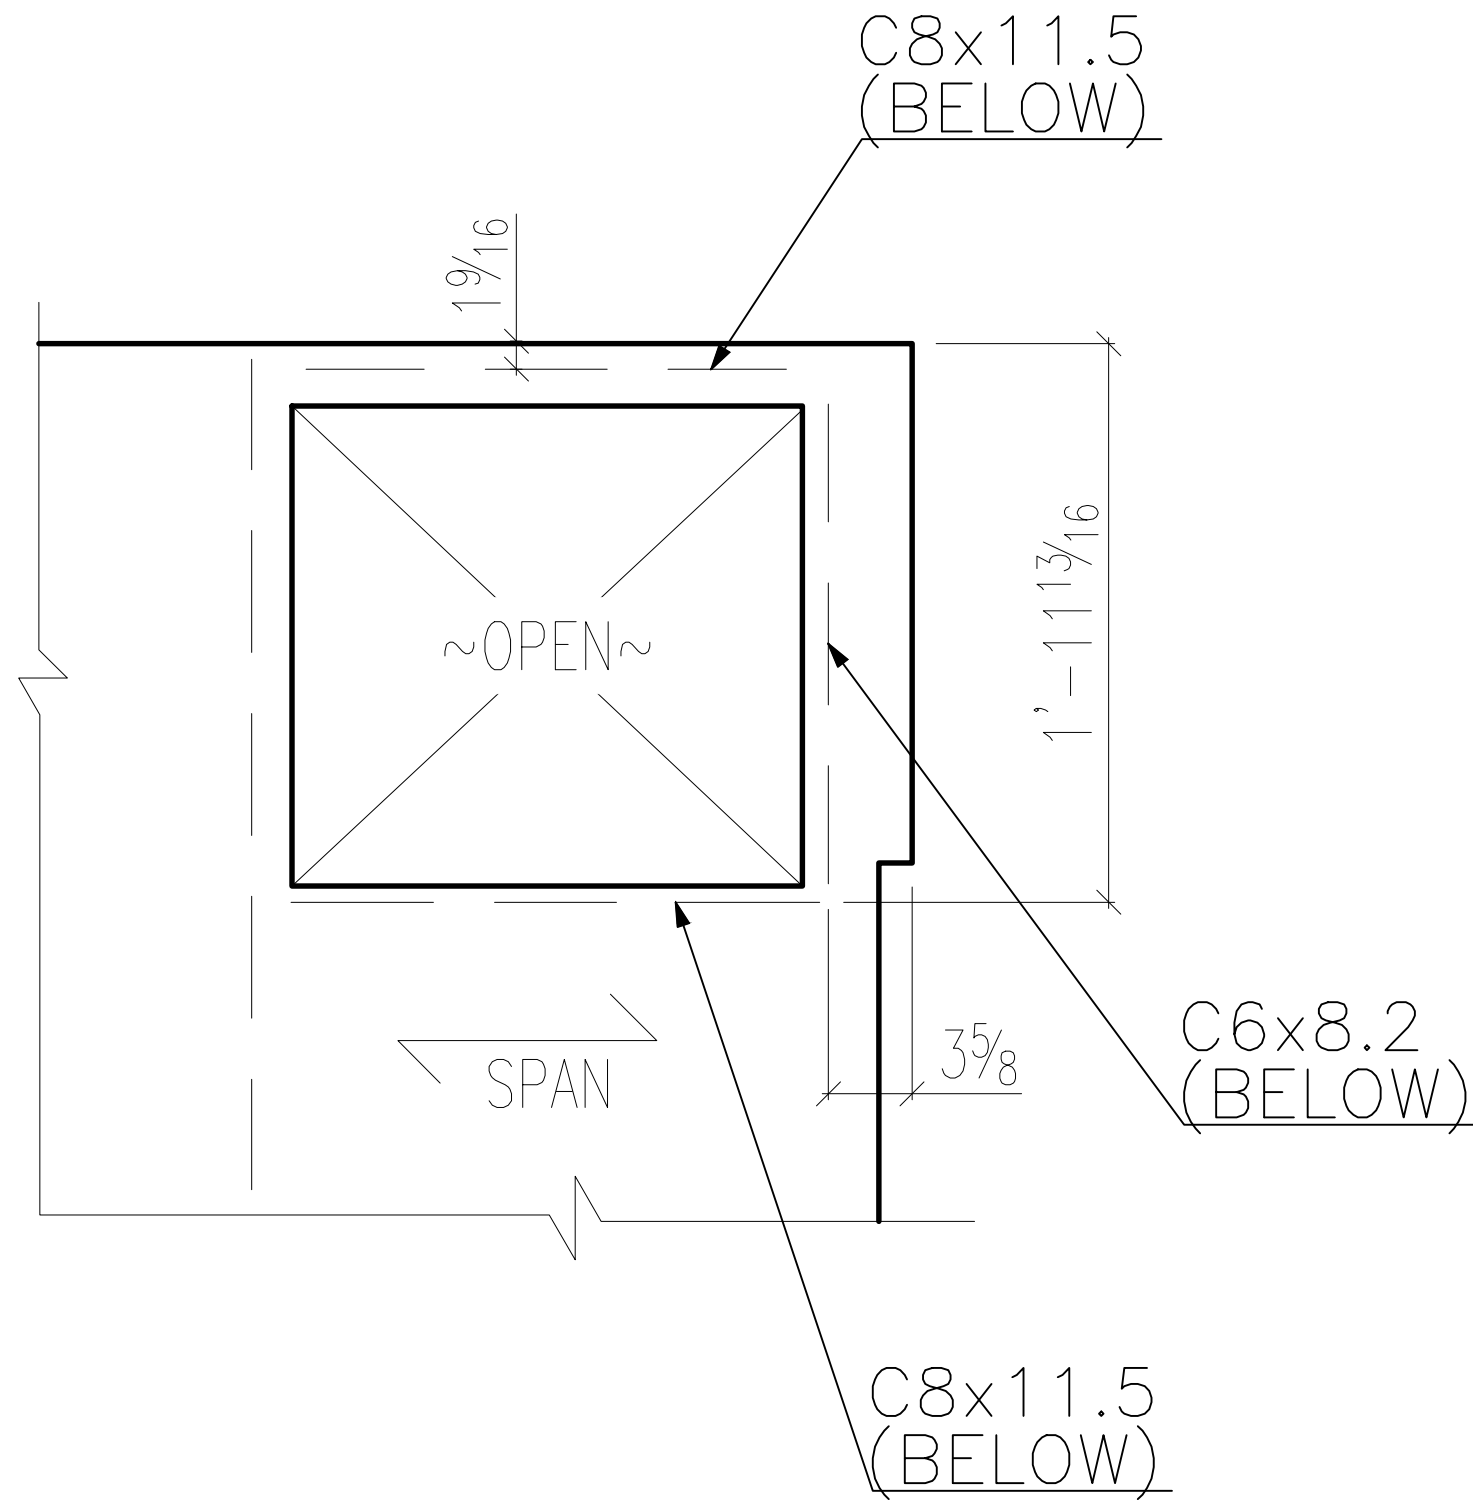

ENLARGED OPENING DETAIL

HOLES:				
FINISH:				
REVISIONS				
REV	DATE	BY	DESCRIPTION	
Rev.	Date		Description	
A	6/20/2019		ISSUED TO SHOP	
1	7/16/2019		Per Mech. Dwg	

PROJECT:		
LOCATION: 2800 West 5th Street		
SHEET DESCRIPTION: DESCRIPTION		
CONTRACTOR:		
CITY STEEL		
PRODUCTS		
176-25 Union Turnpike		
Suite 248 Fresh Meadows, New York		
PHONE: 718-498-2855		www.citysteelproducts.com
DRAWN BY	DATE	26
RCL	6/16/2019	

1 - 26P2 (19-4) $1 \times \frac{3}{16}$ GRATING AREA