




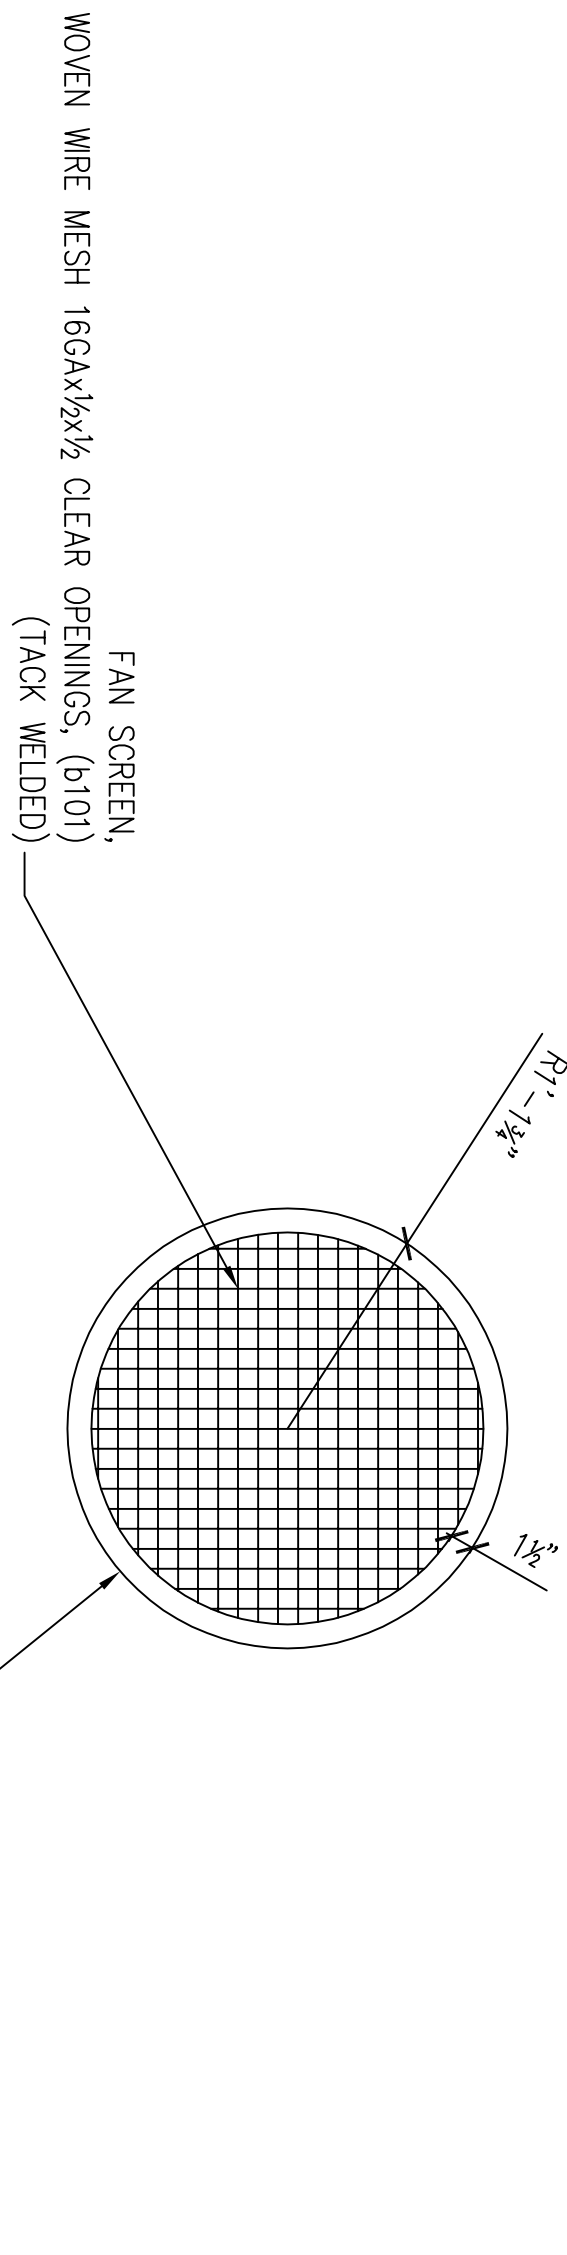

ONE ~ INTAKE FAN PROTECTION SCREEN ~ 101M1

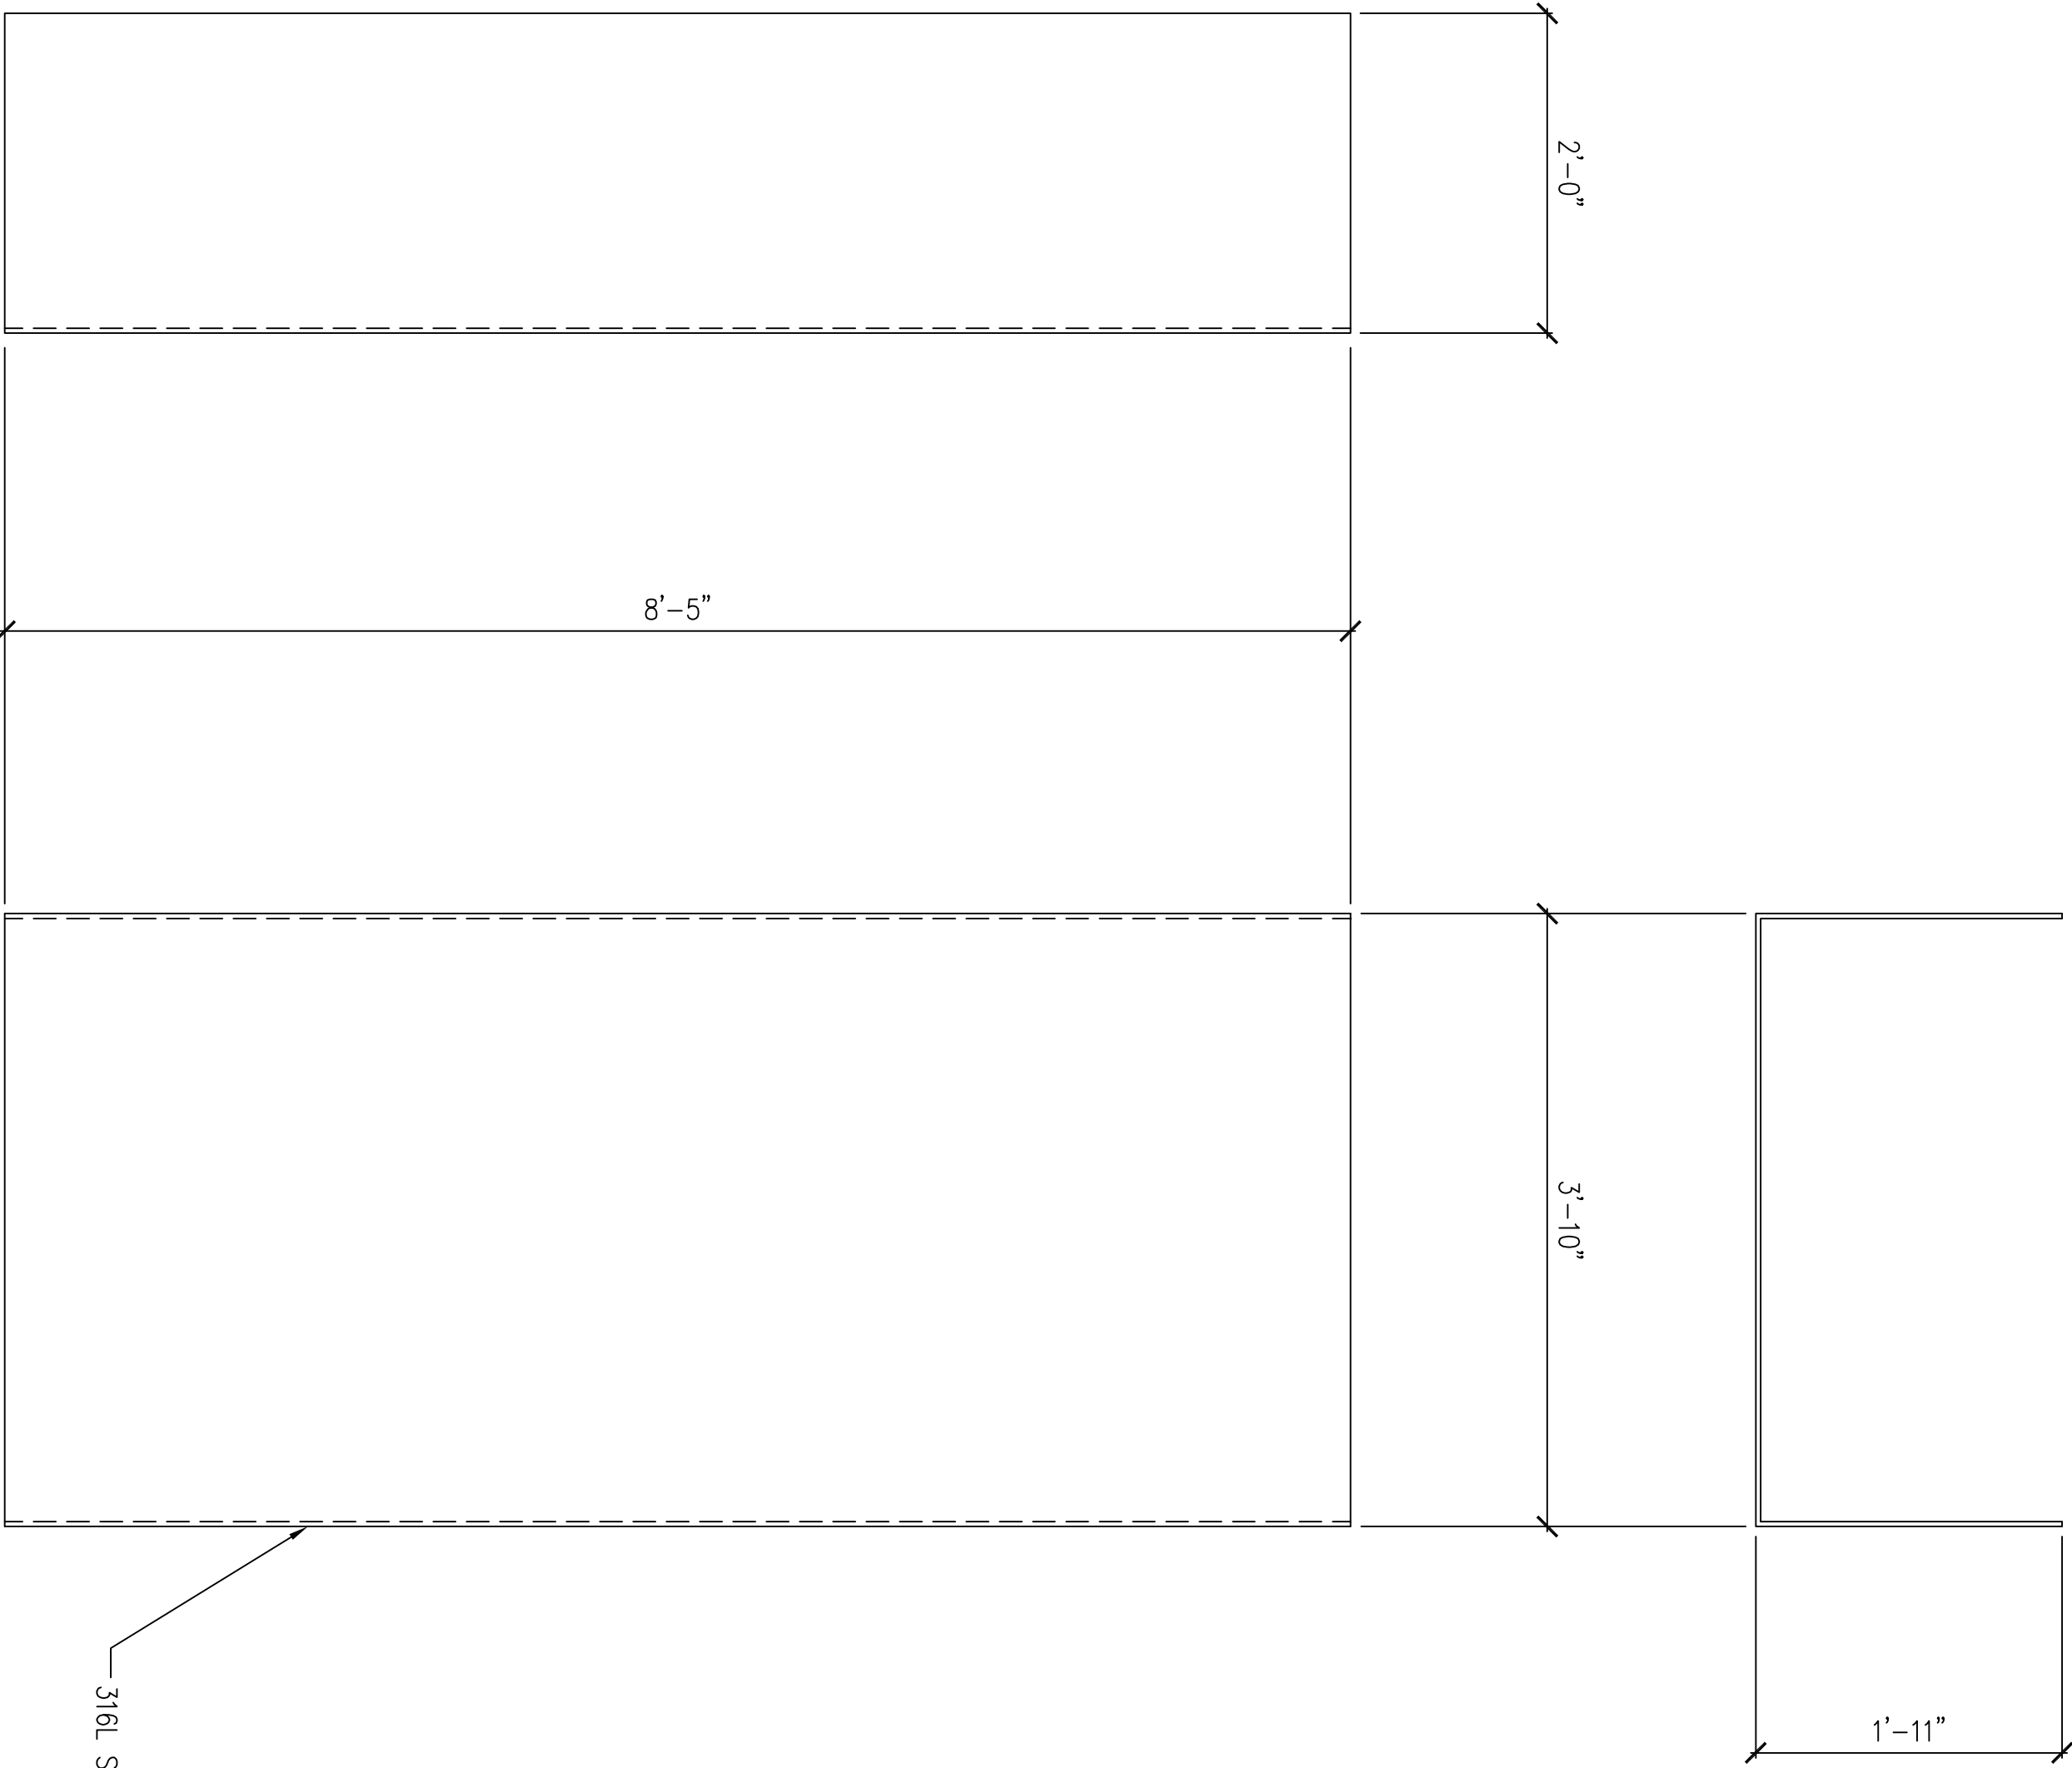

ONE ~ EXHAUST DUCT BULKHEAD ~ 101M3

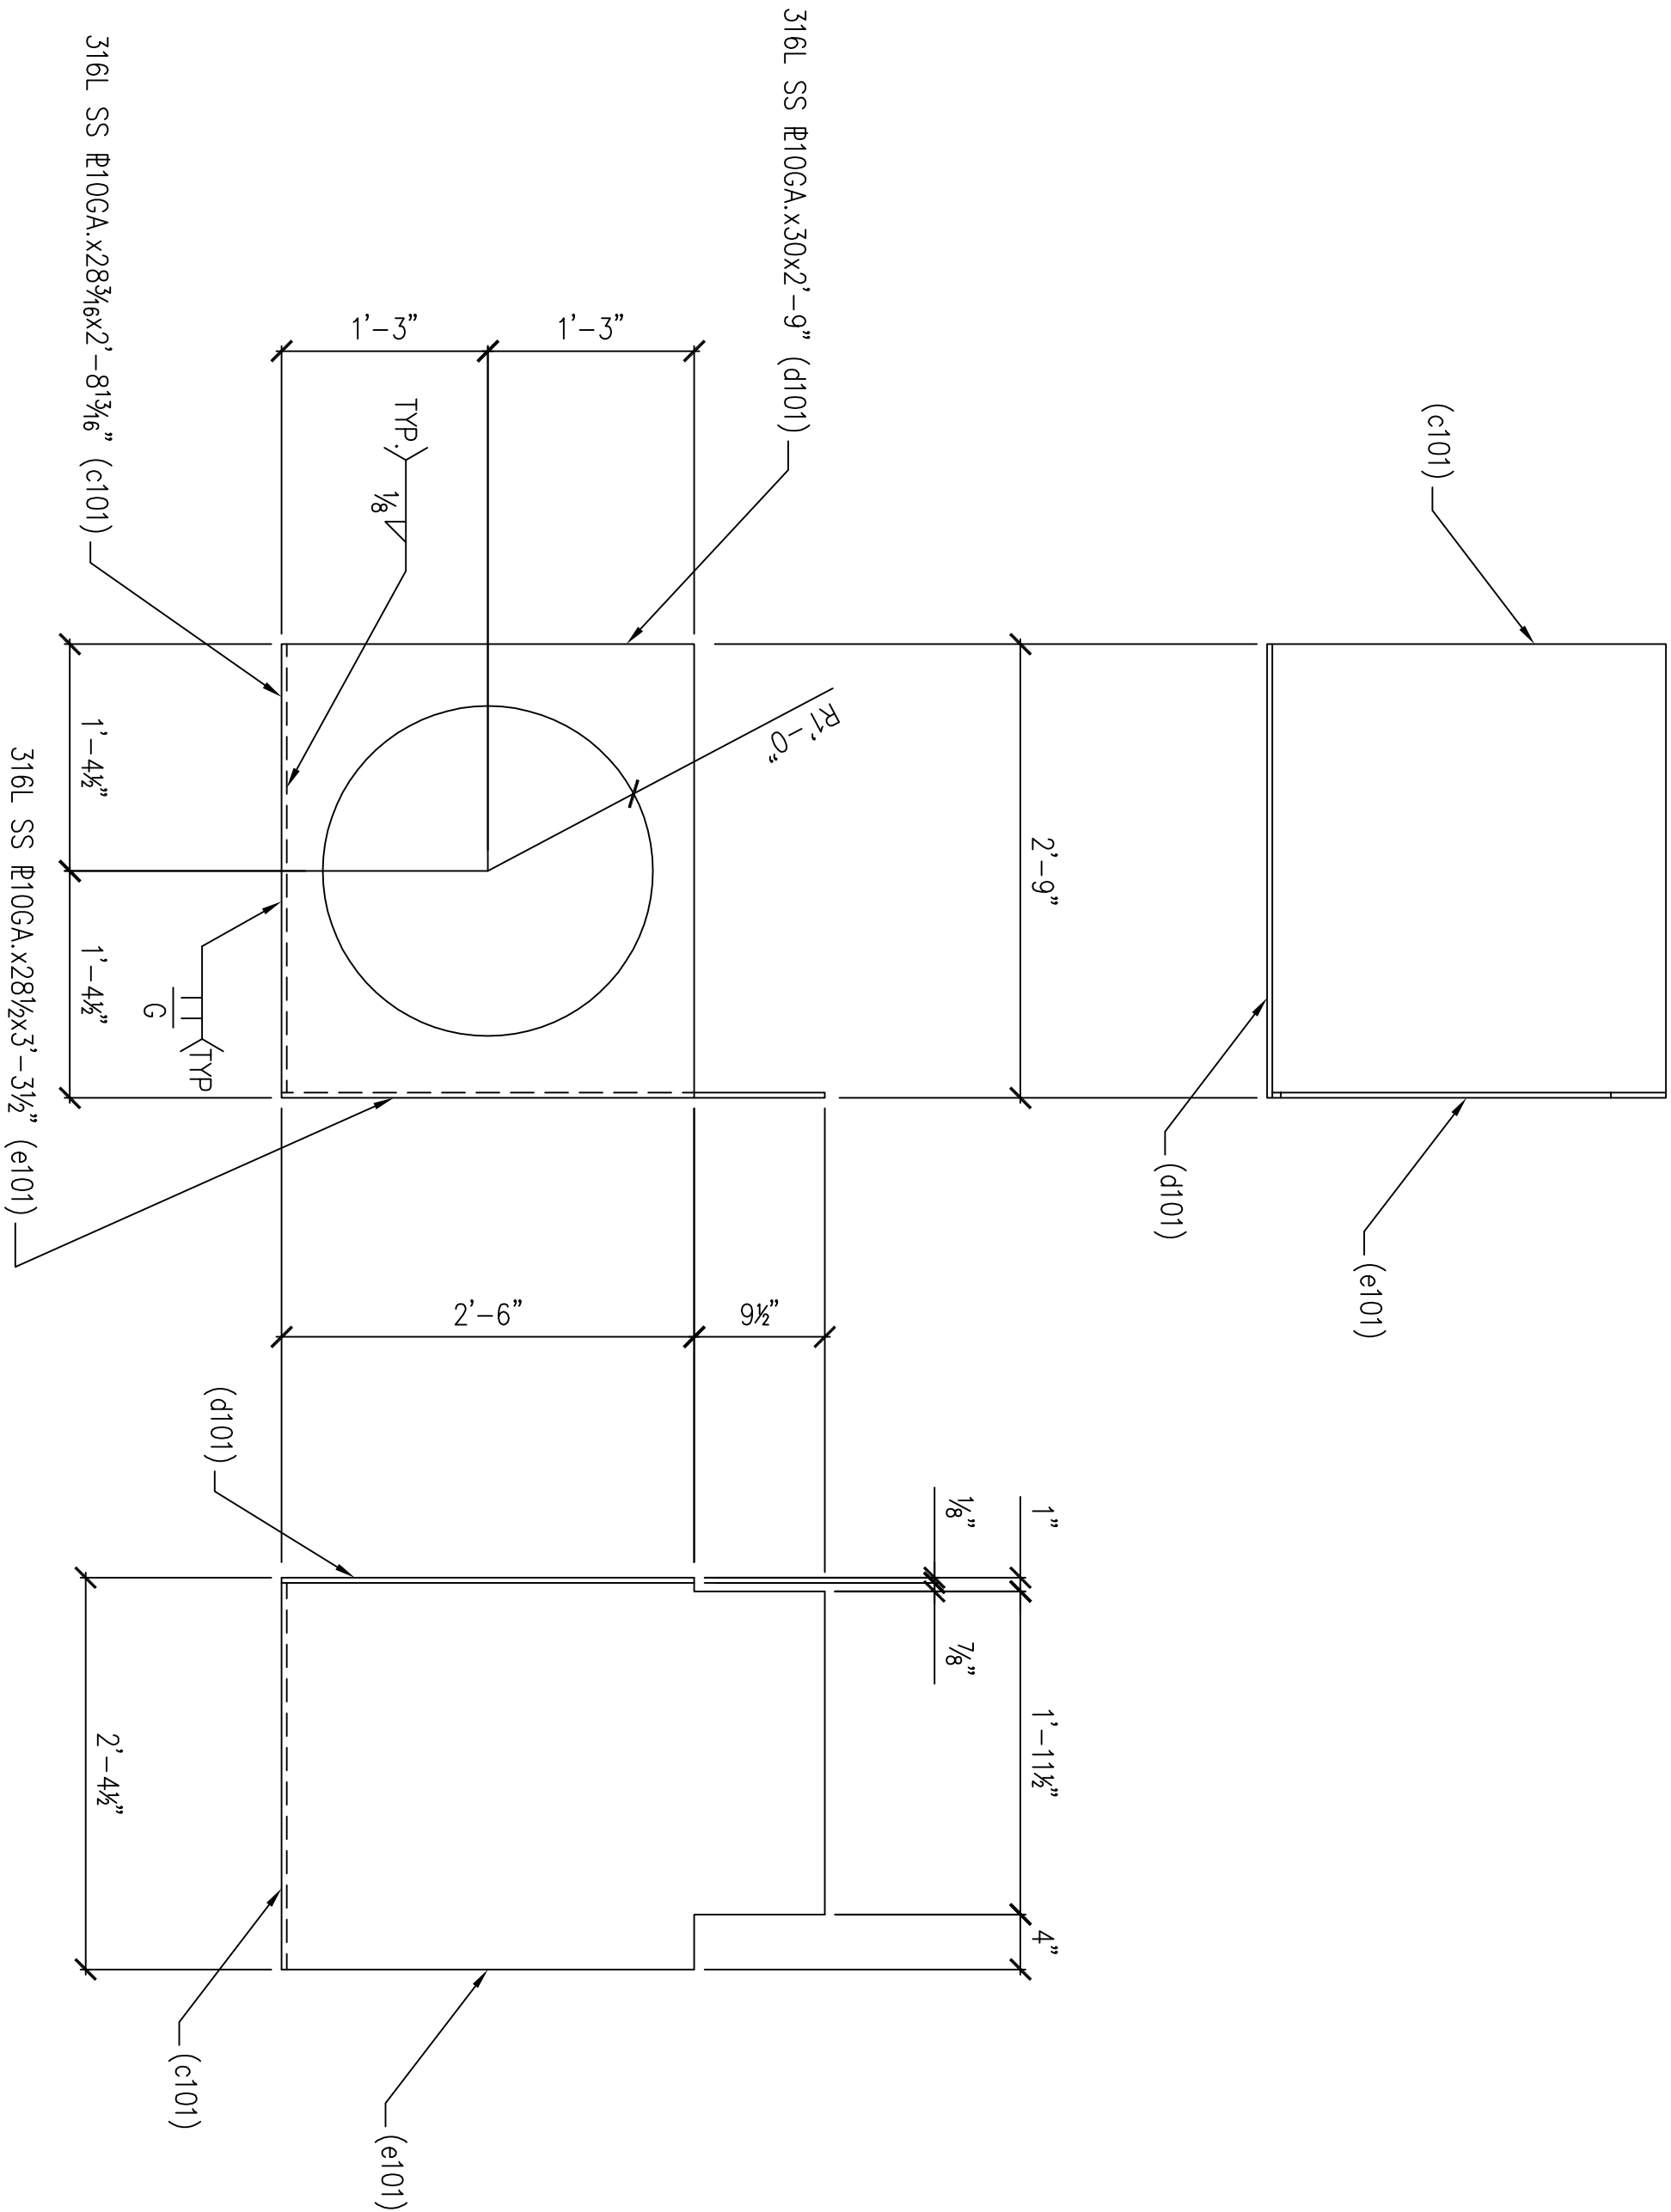

ONE ~ GENERATOR RUN AIR INTAKE BOX ~ 101M2

