



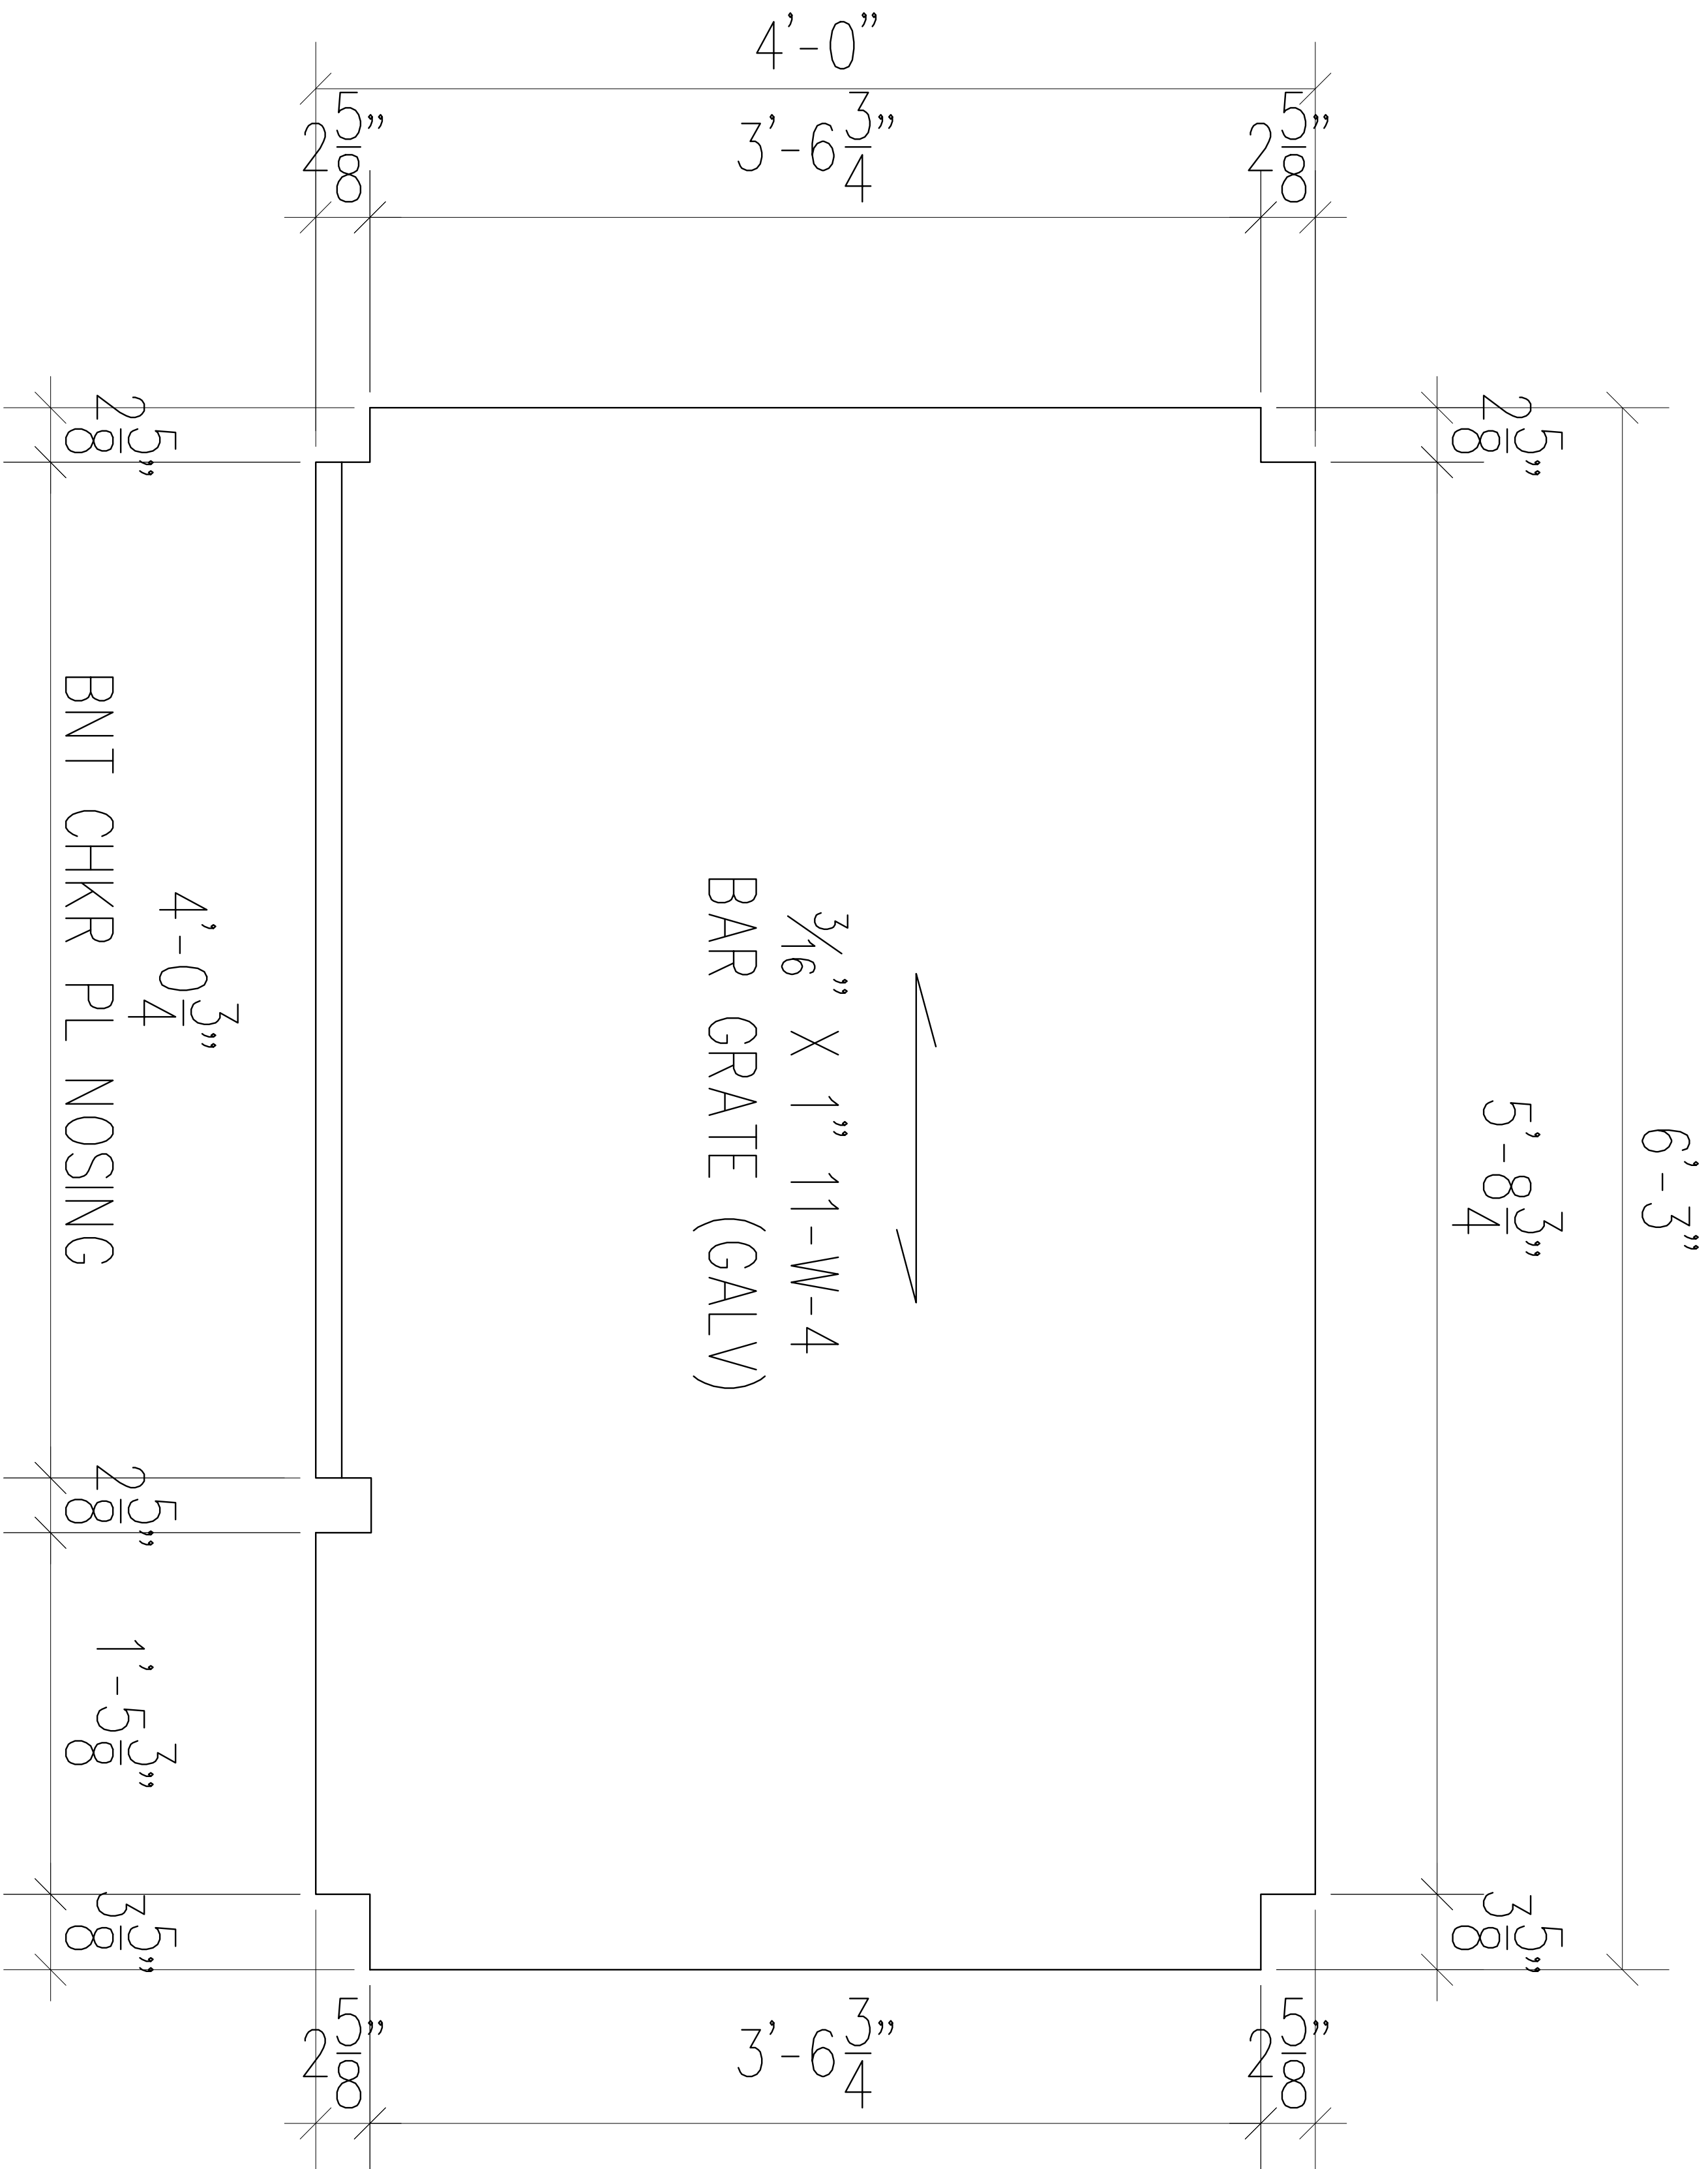

M-1B STAIR GRATING ONE REQ'D

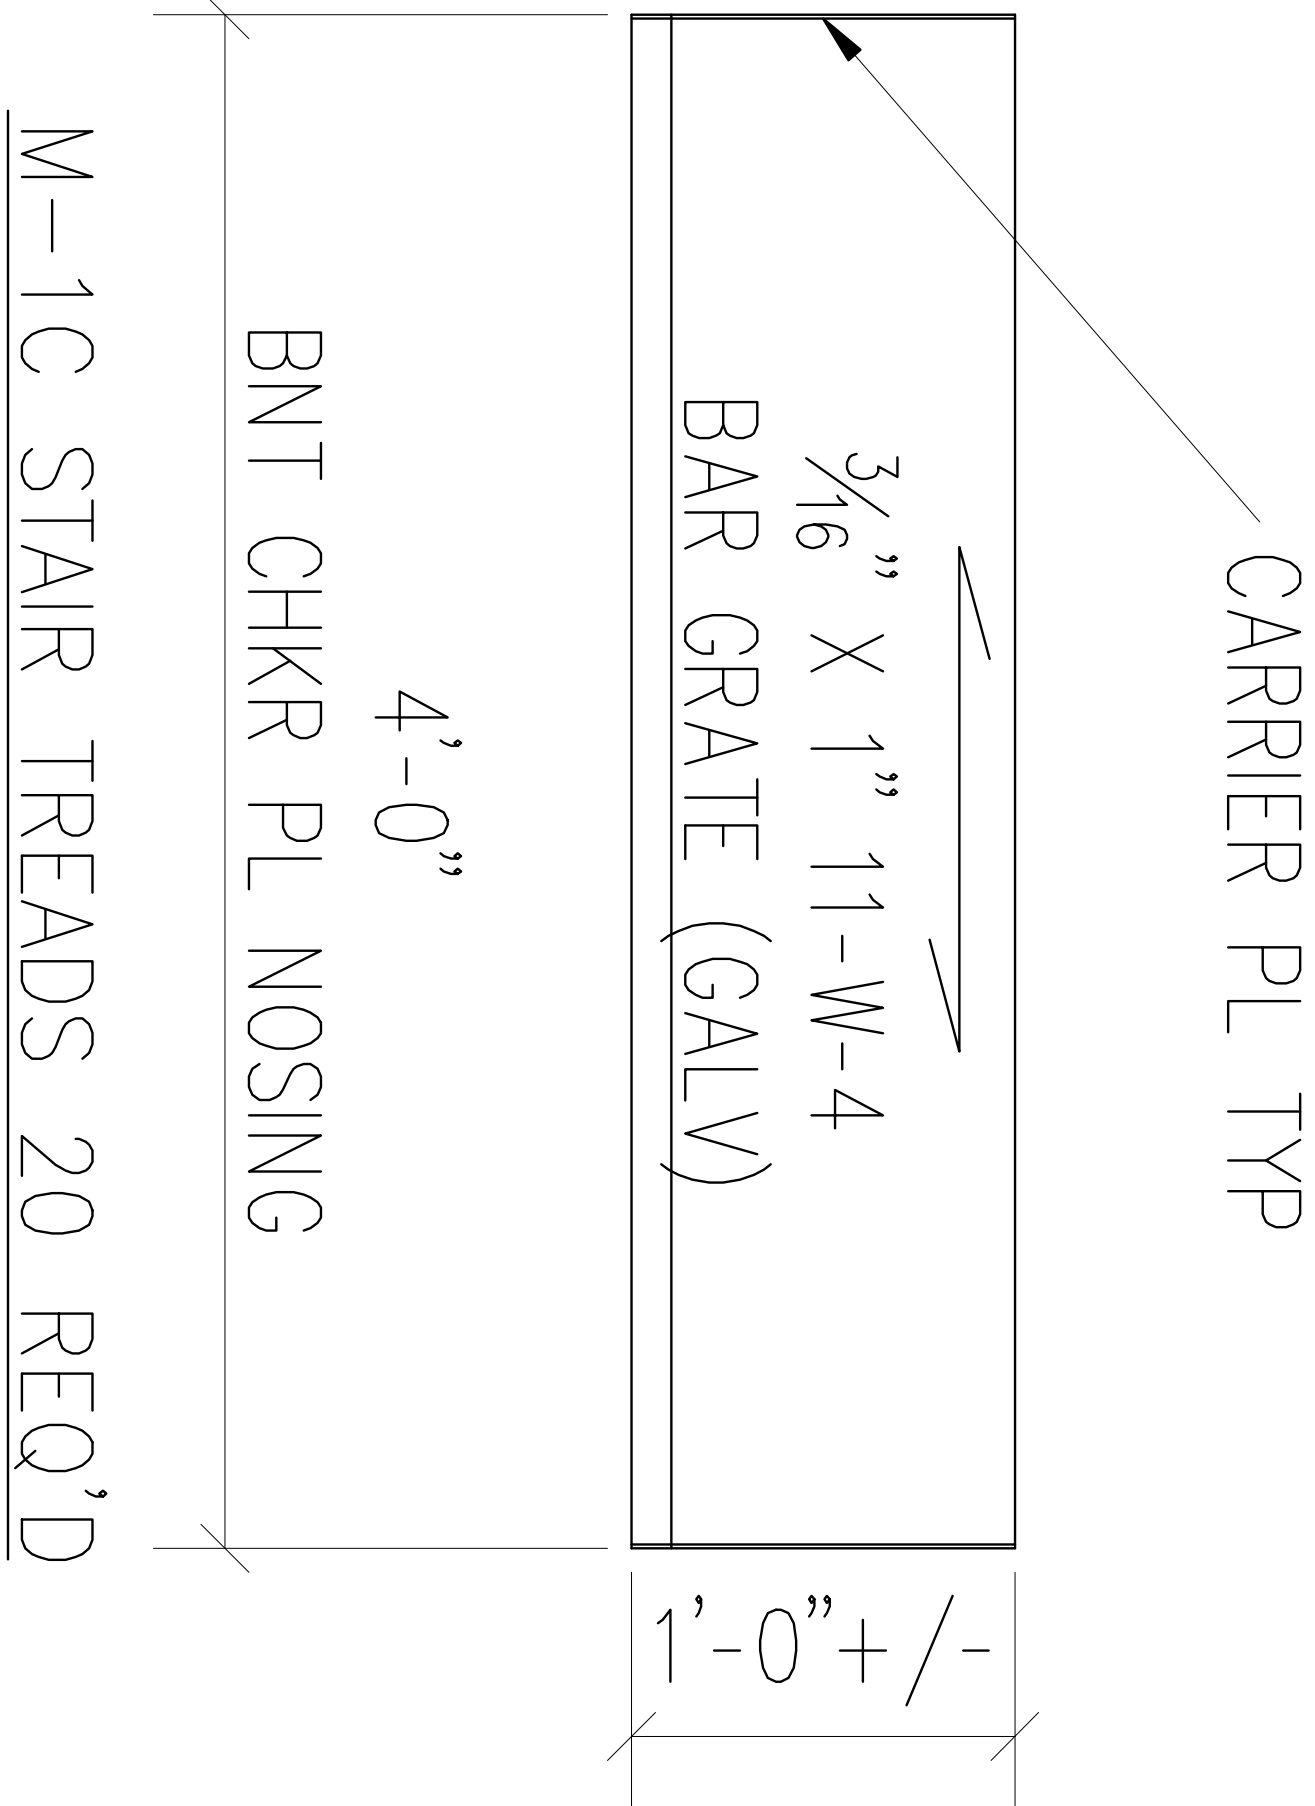

HOT DIP GALVANIZE

	FOR APPROVAL	03/22
BURLINGAME STEEL, INC. NOT RESPONSIBLE FOR ANY DESIGN OR ENGINEERING		
Burlingame Steel, Inc.		
E. 4240 Alki, Spokane, Wa. 99202		
PHONE: 509-535-3735 FAX: 509-534-4515		
MATERIAL MISCELLANEOUS STAIR		
PROJECT HEALTH MOTIVATE PHYSICIANS		
LOCATION 805 CLEARWATER DRIVE PULLMAN WA		
CUSTOMER LYDIG CONSTRUCTION		
DETAILER	CHECKER	CONTACT
RJB	BSI	BOB
DATE	JOB NO.	DWG. NO.
03/22	2006	GR2
		REV.