


**1** ENLARGED FOUNDATION PLAN AT PIT  
1/8" = 1'-0"

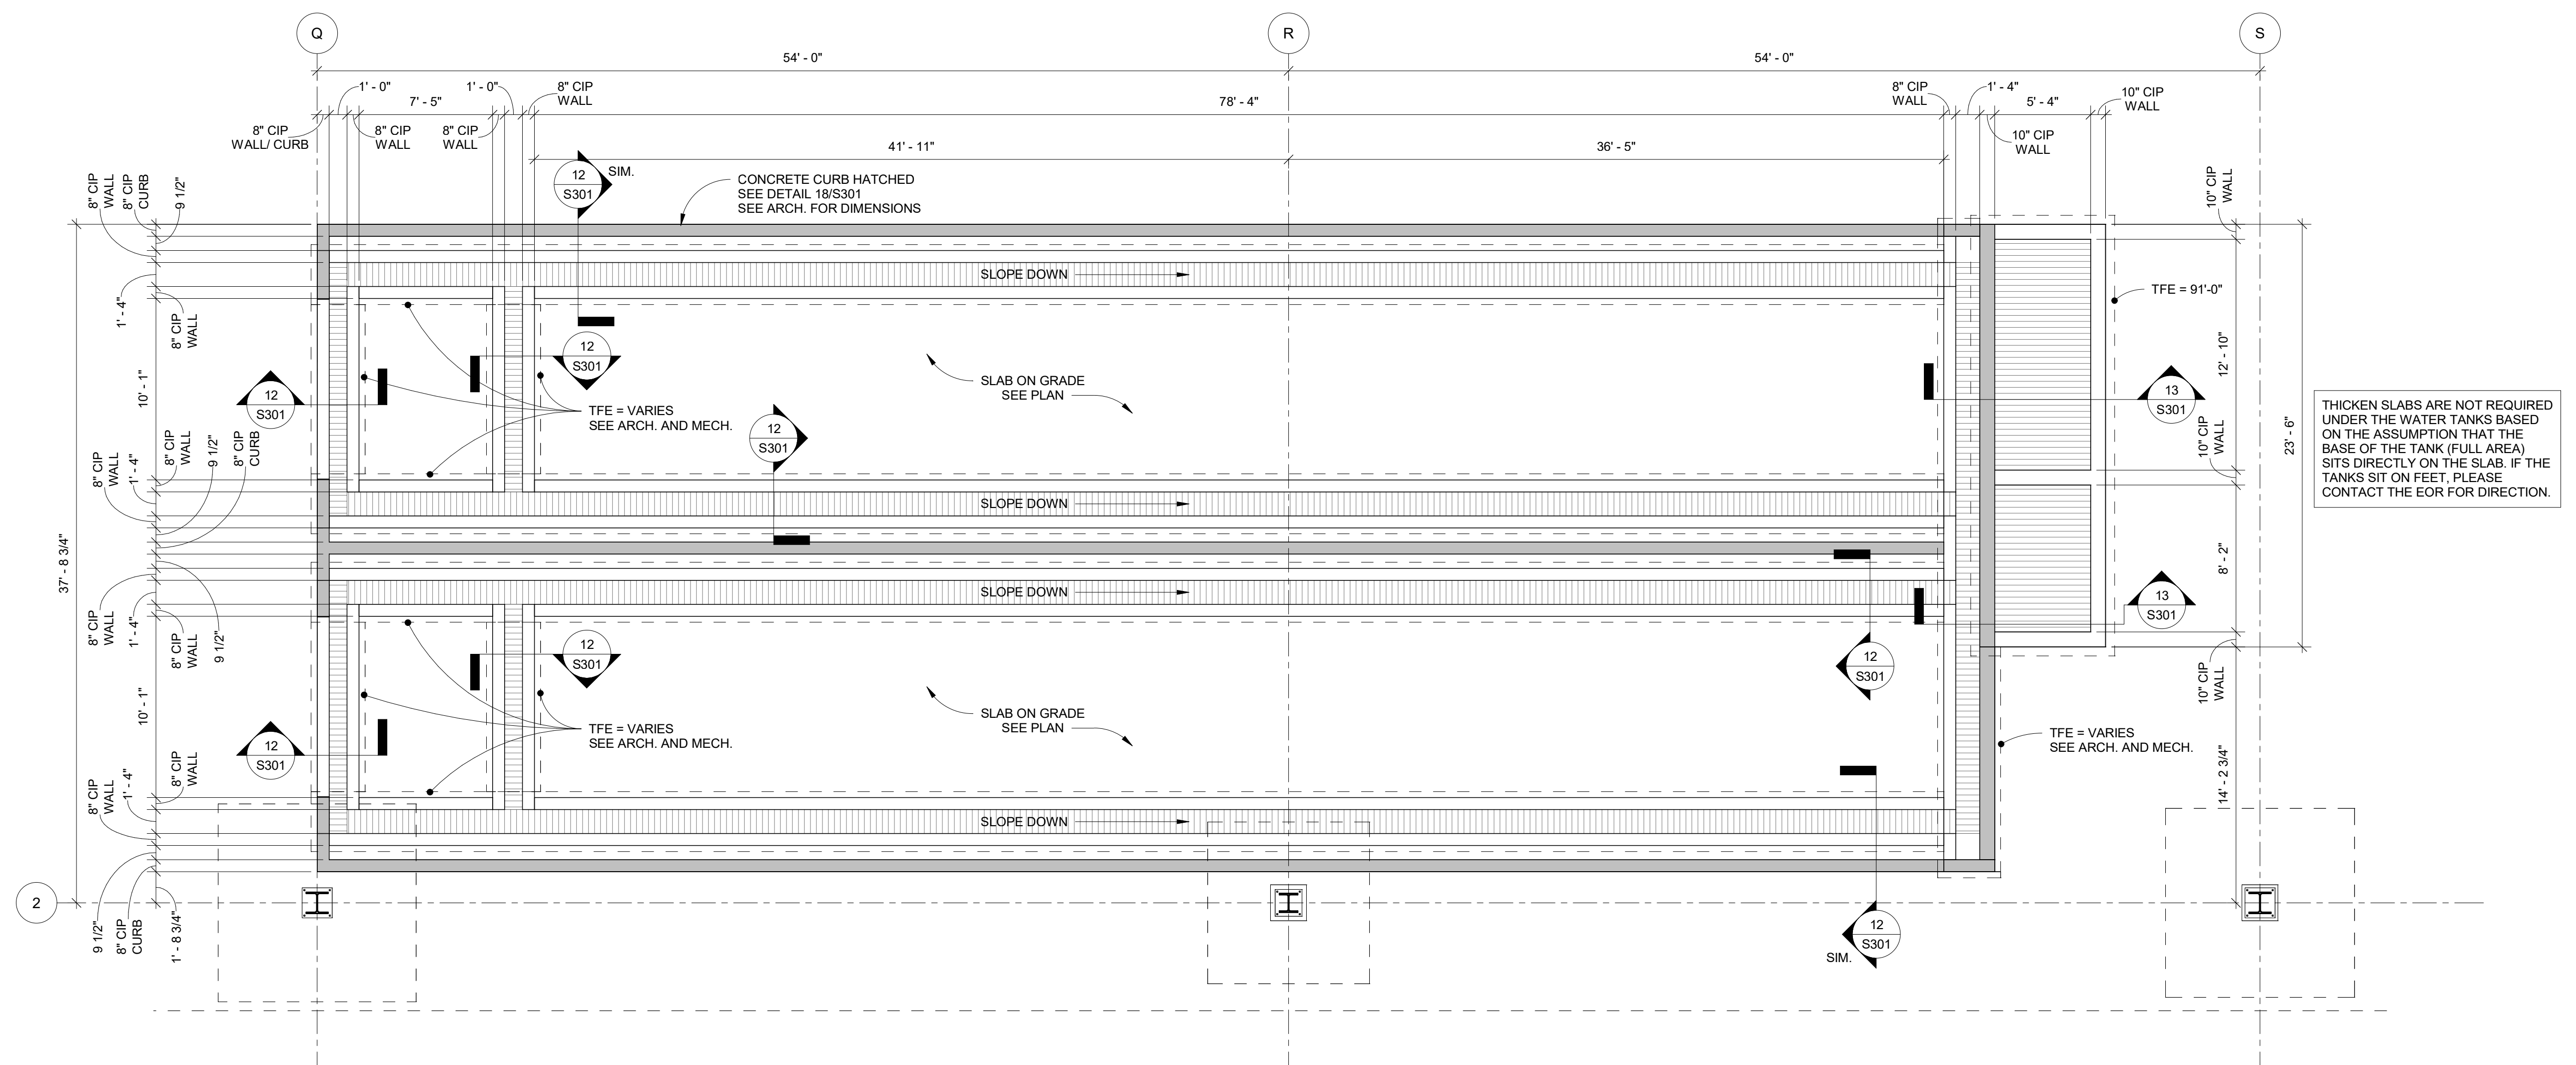

**2** ENLARGED WATER TEST PIT PLAN  
3/16" = 1'-0"



