


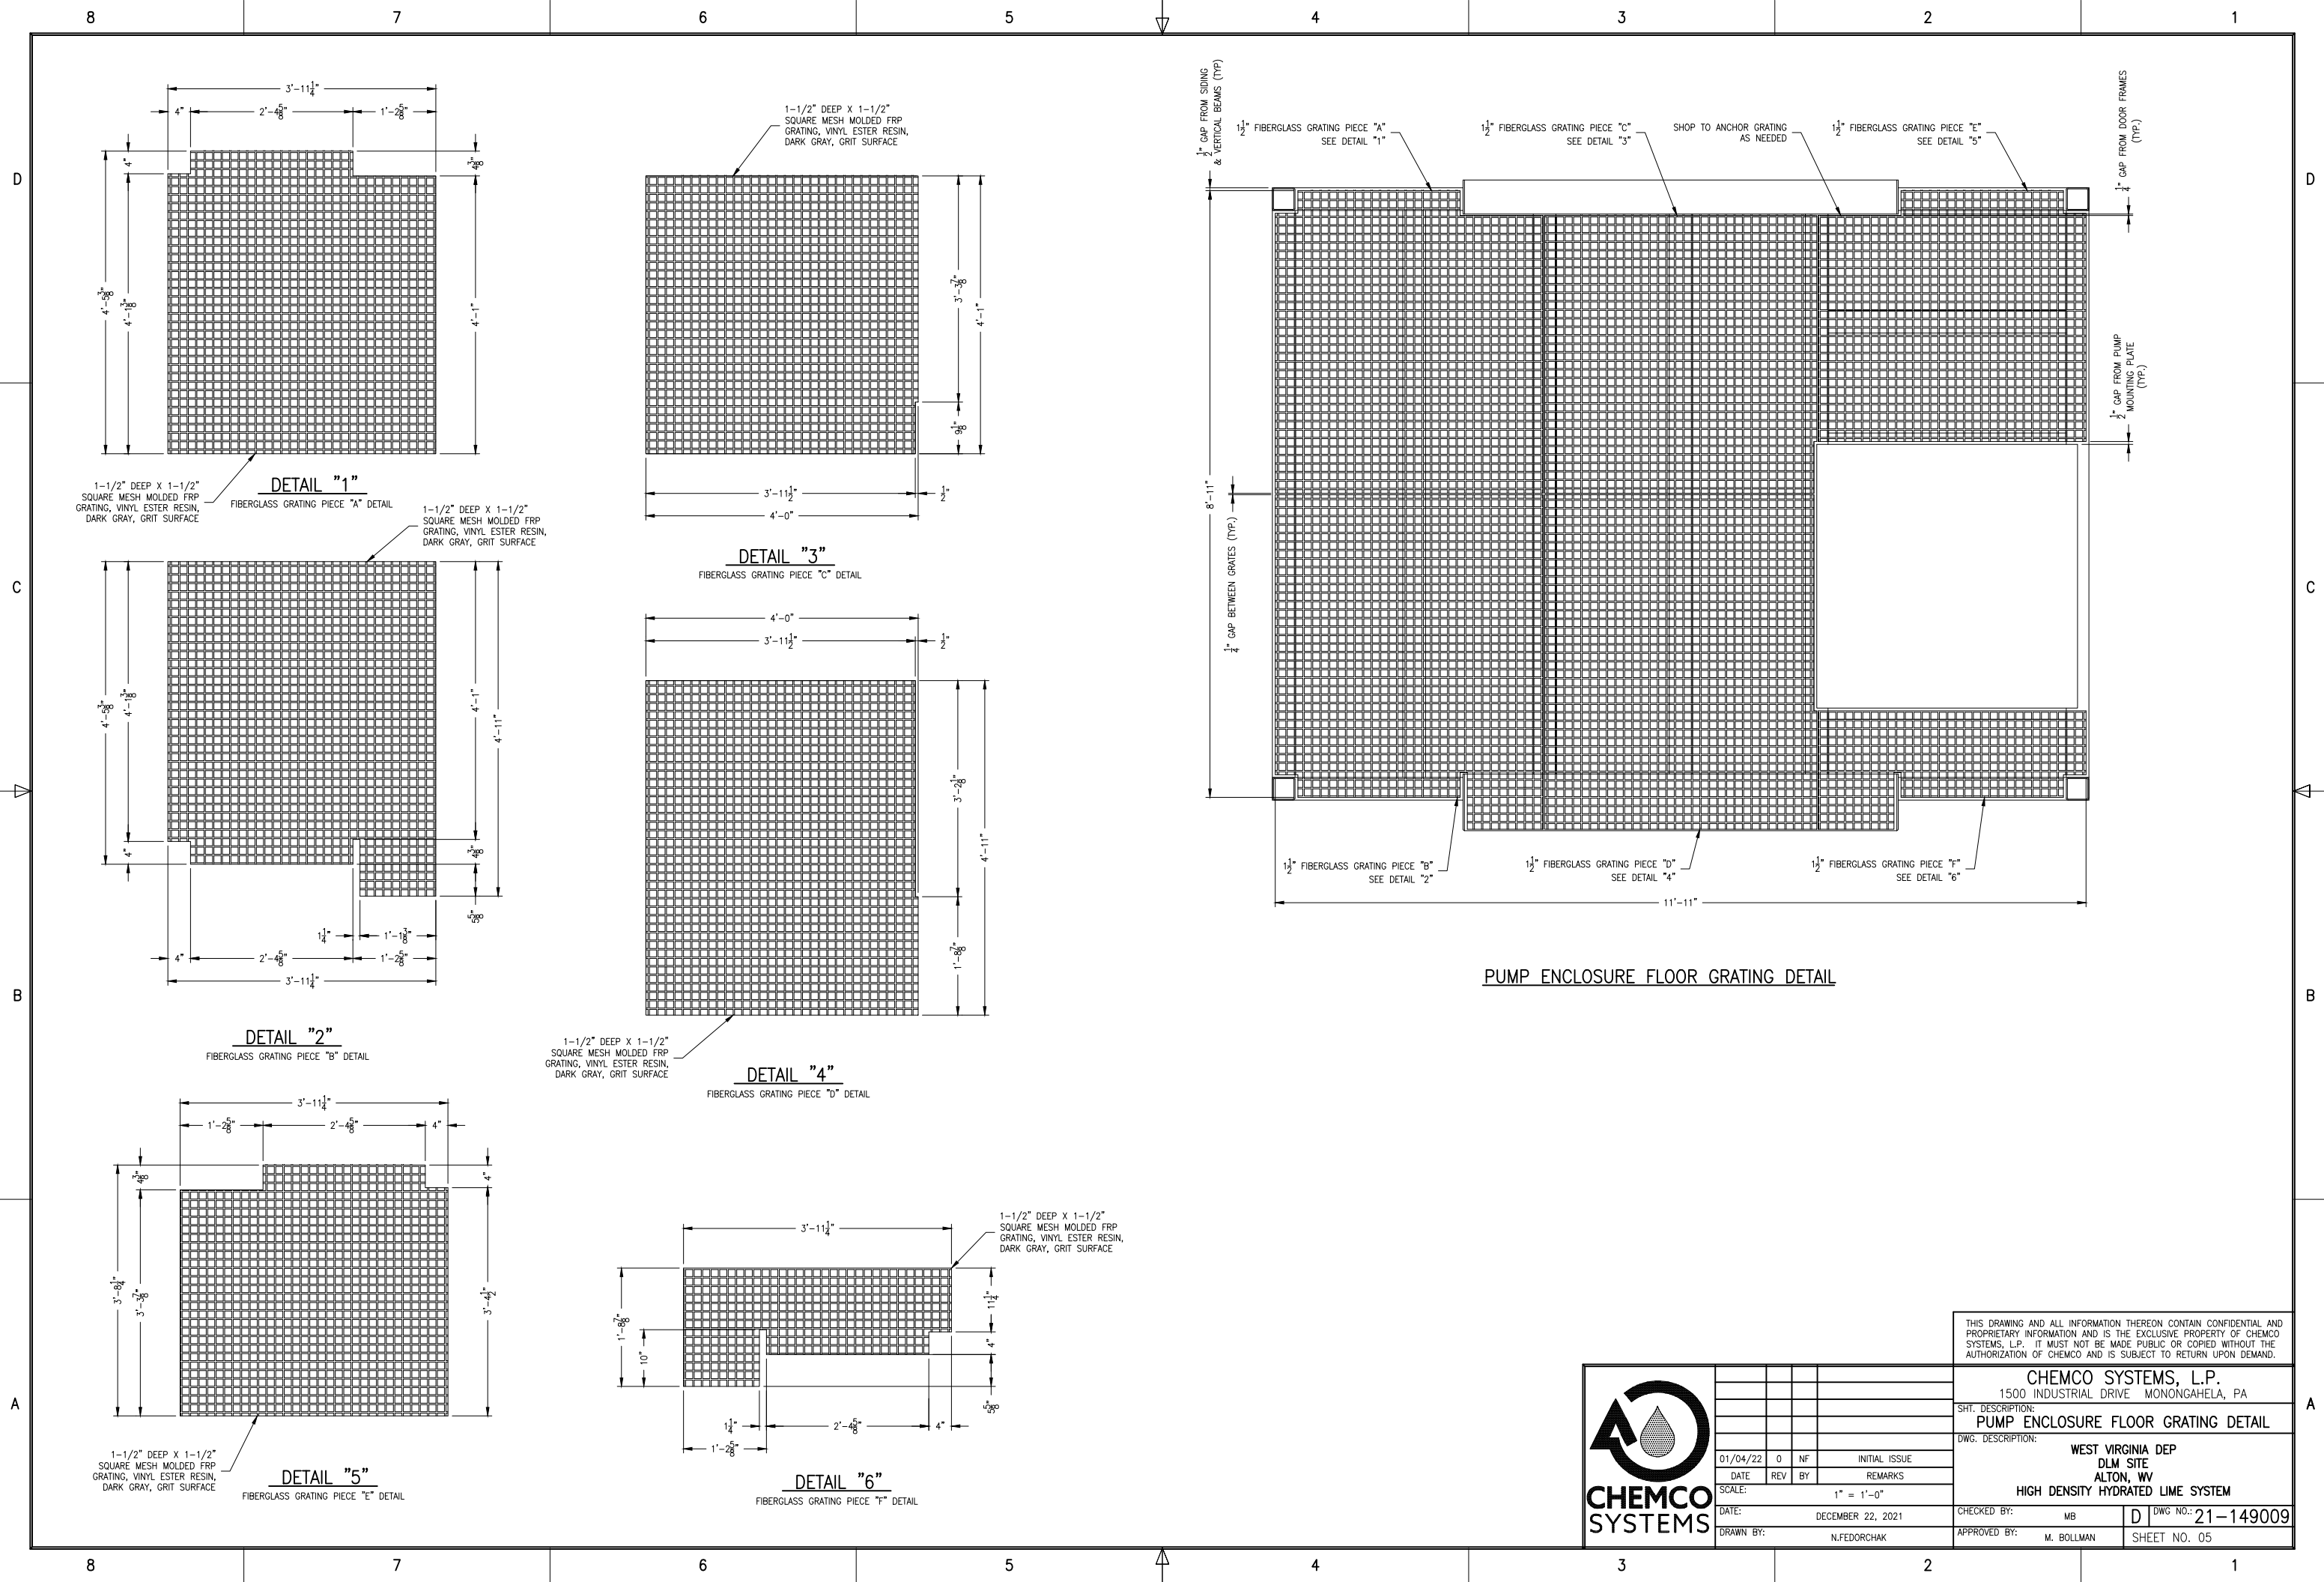

01/04/22	0	NF	INITIAL ISSUE
DATE	REV	BY	REMARKS
SCALE:	1" = 1'-0"		
DATE:	DECEMBER 22, 2021		
DRAWN BY:	N.FEDORCHAK		

THIS DRAWING AND ALL INFORMATION THEREON CONTAIN CONFIDENTIAL AND PROPRIETARY INFORMATION AND IS THE EXCLUSIVE PROPERTY OF CHEMCO SYSTEMS, L.P. IT MUST NOT BE MADE PUBLIC OR COPIED WITHOUT THE AUTHORIZATION OF CHEMCO AND IS SUBJECT TO RETURN UPON DEMAND.			
CHEMCO SYSTEMS, L.P. 1500 INDUSTRIAL DRIVE MONONGAHELA, PA			
SHT. DESCRIPTION: PUMP ENCLOSURE FLOOR GRATING DETAIL			
DWG. DESCRIPTION: WEST VIRGINIA DEP DLM SITE ALTON, WV HIGH DENSITY HYDRATED LIME SYSTEM			
CHECKED BY:	MB	D	DWG NO.: 21-149009
APPROVED BY:	M. BOLLMAN		SHEET NO. 05