



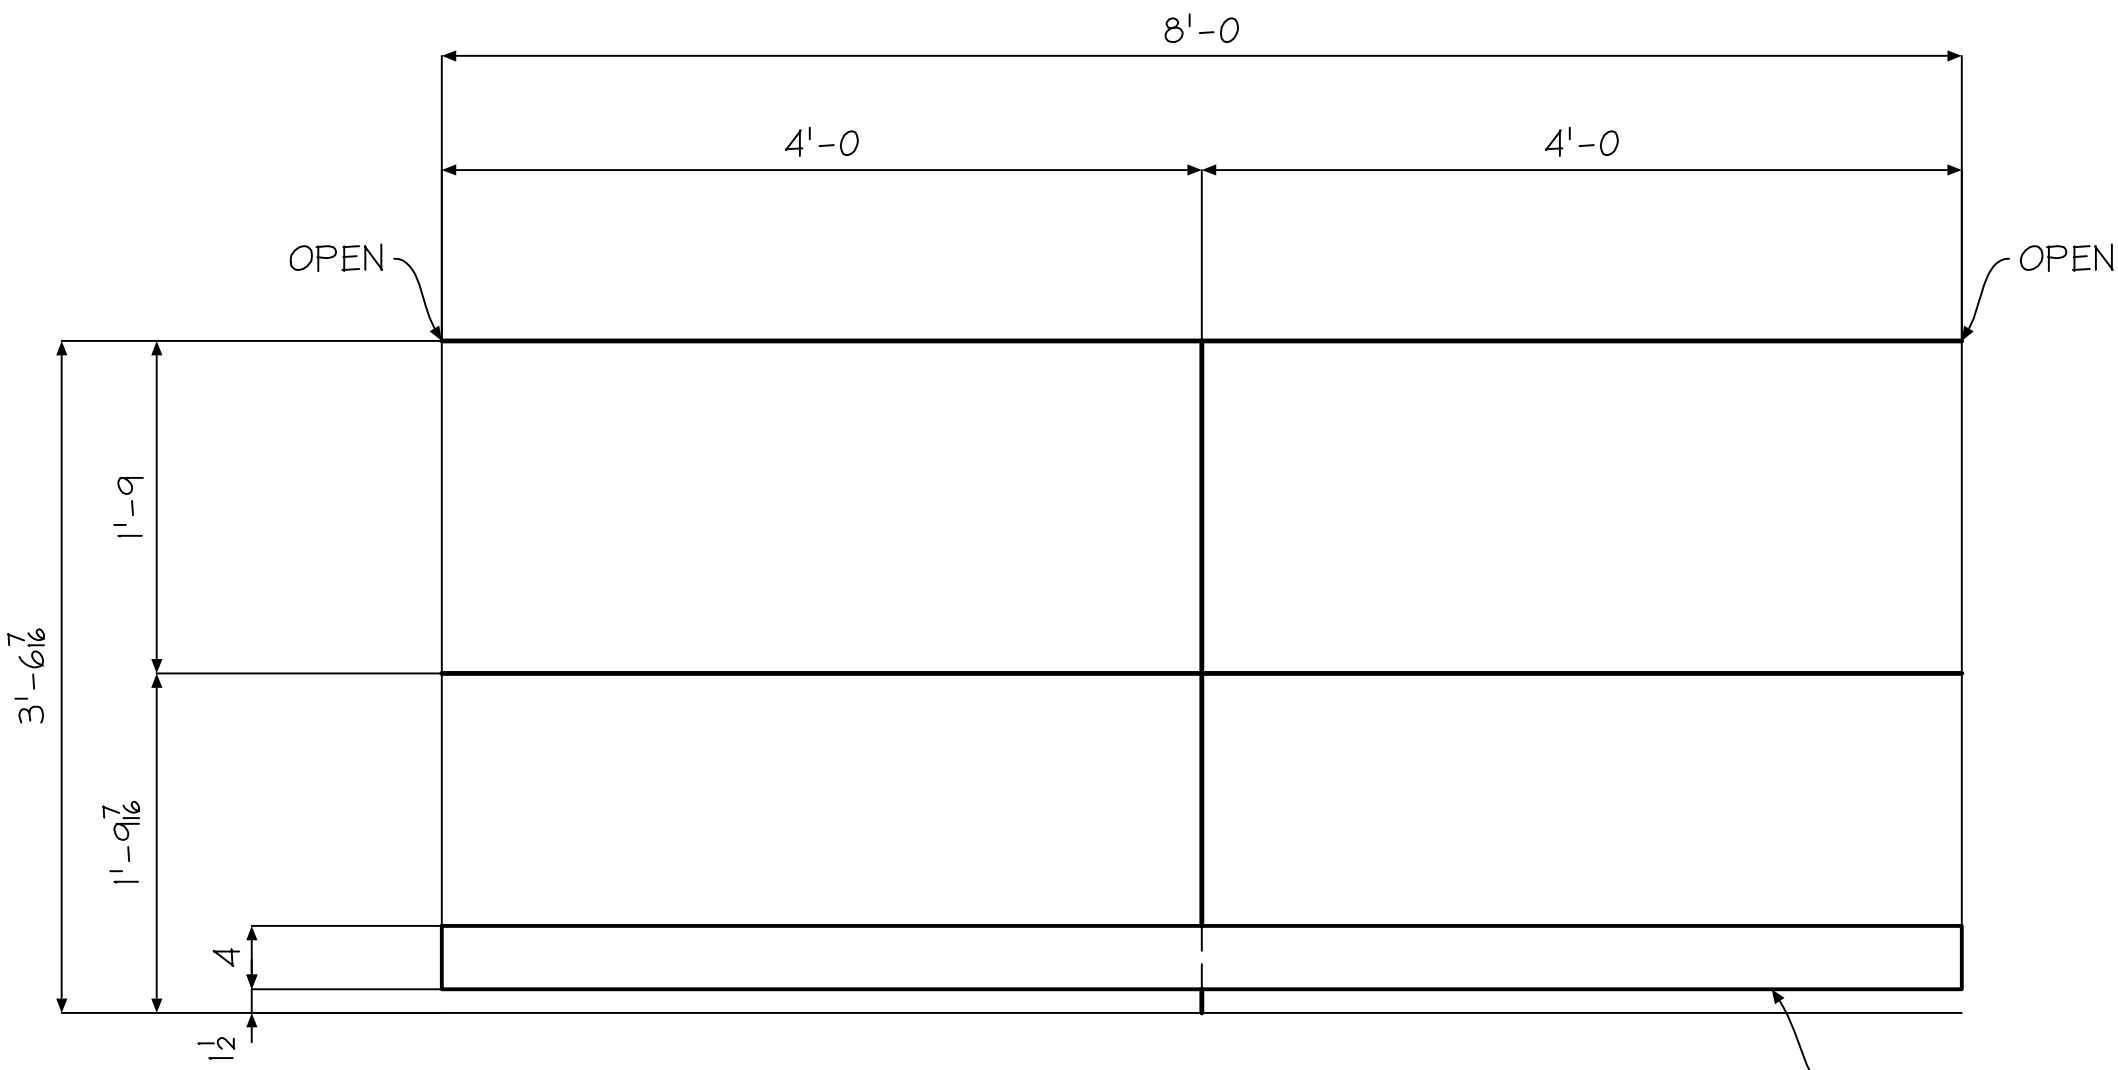


2 - RAILS - 4RI

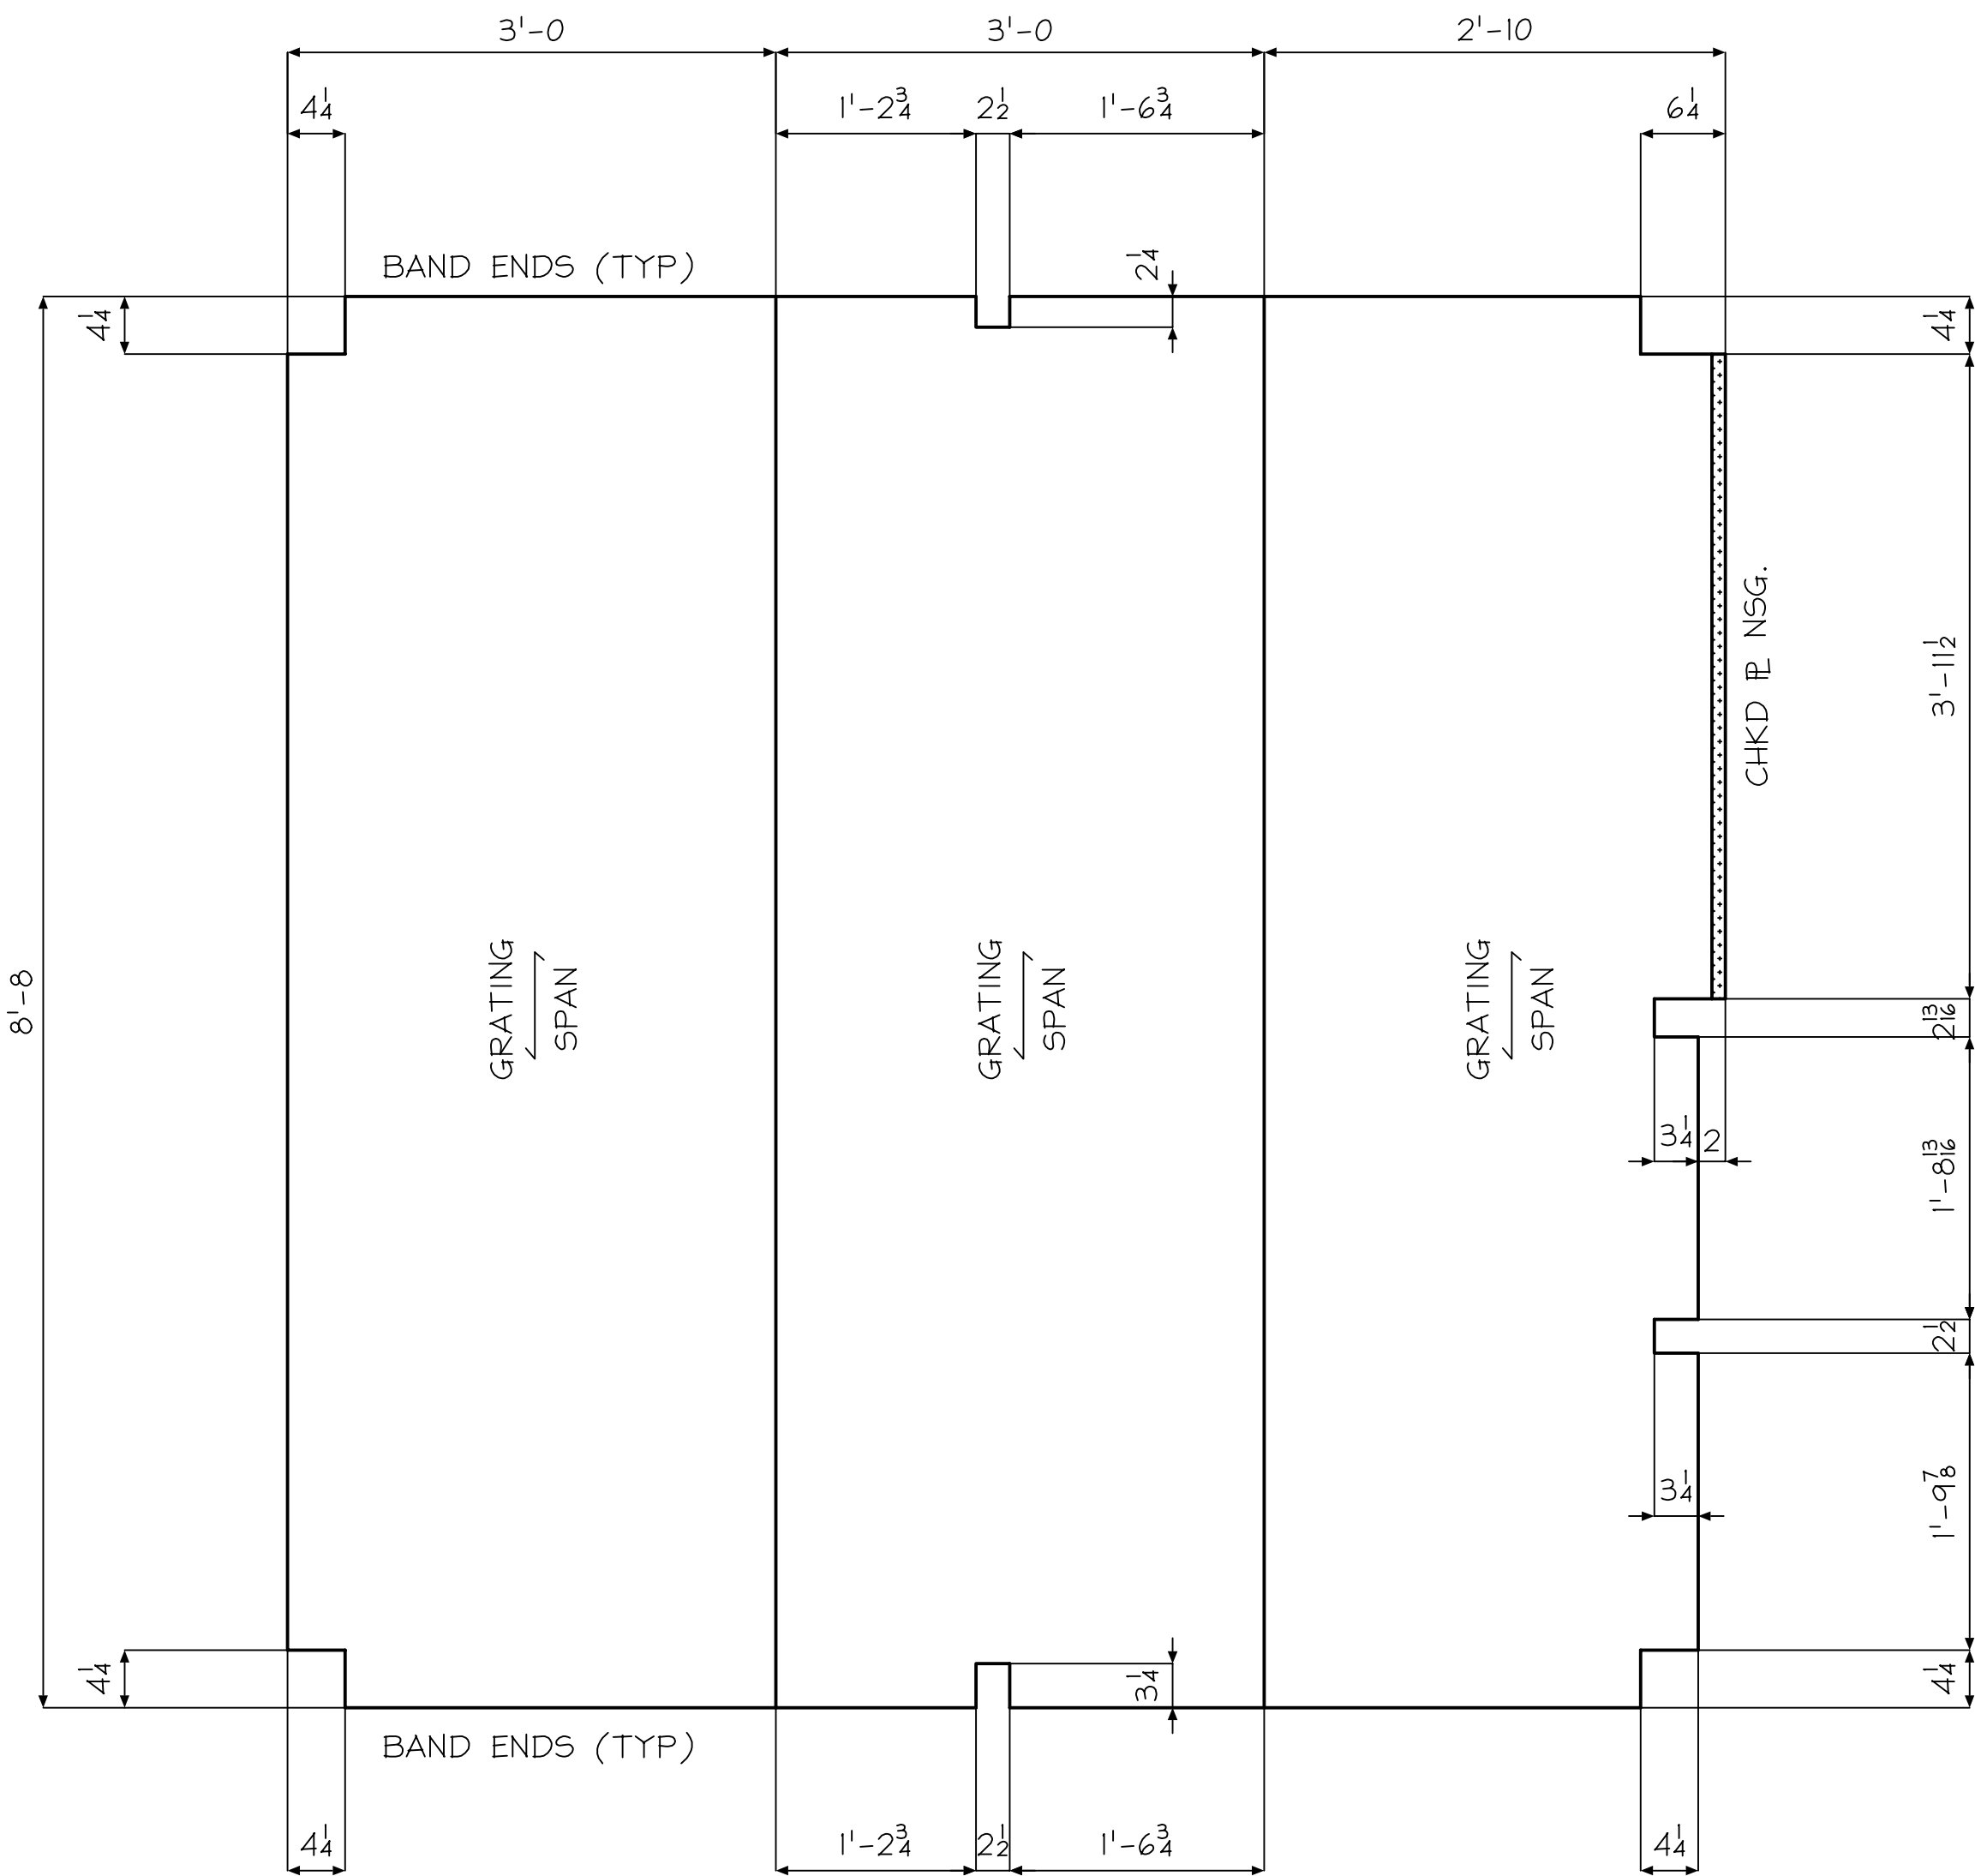


1 - GRTG - 4M2

1 - GRTG - 4M3

1 - GRTG - 4M4

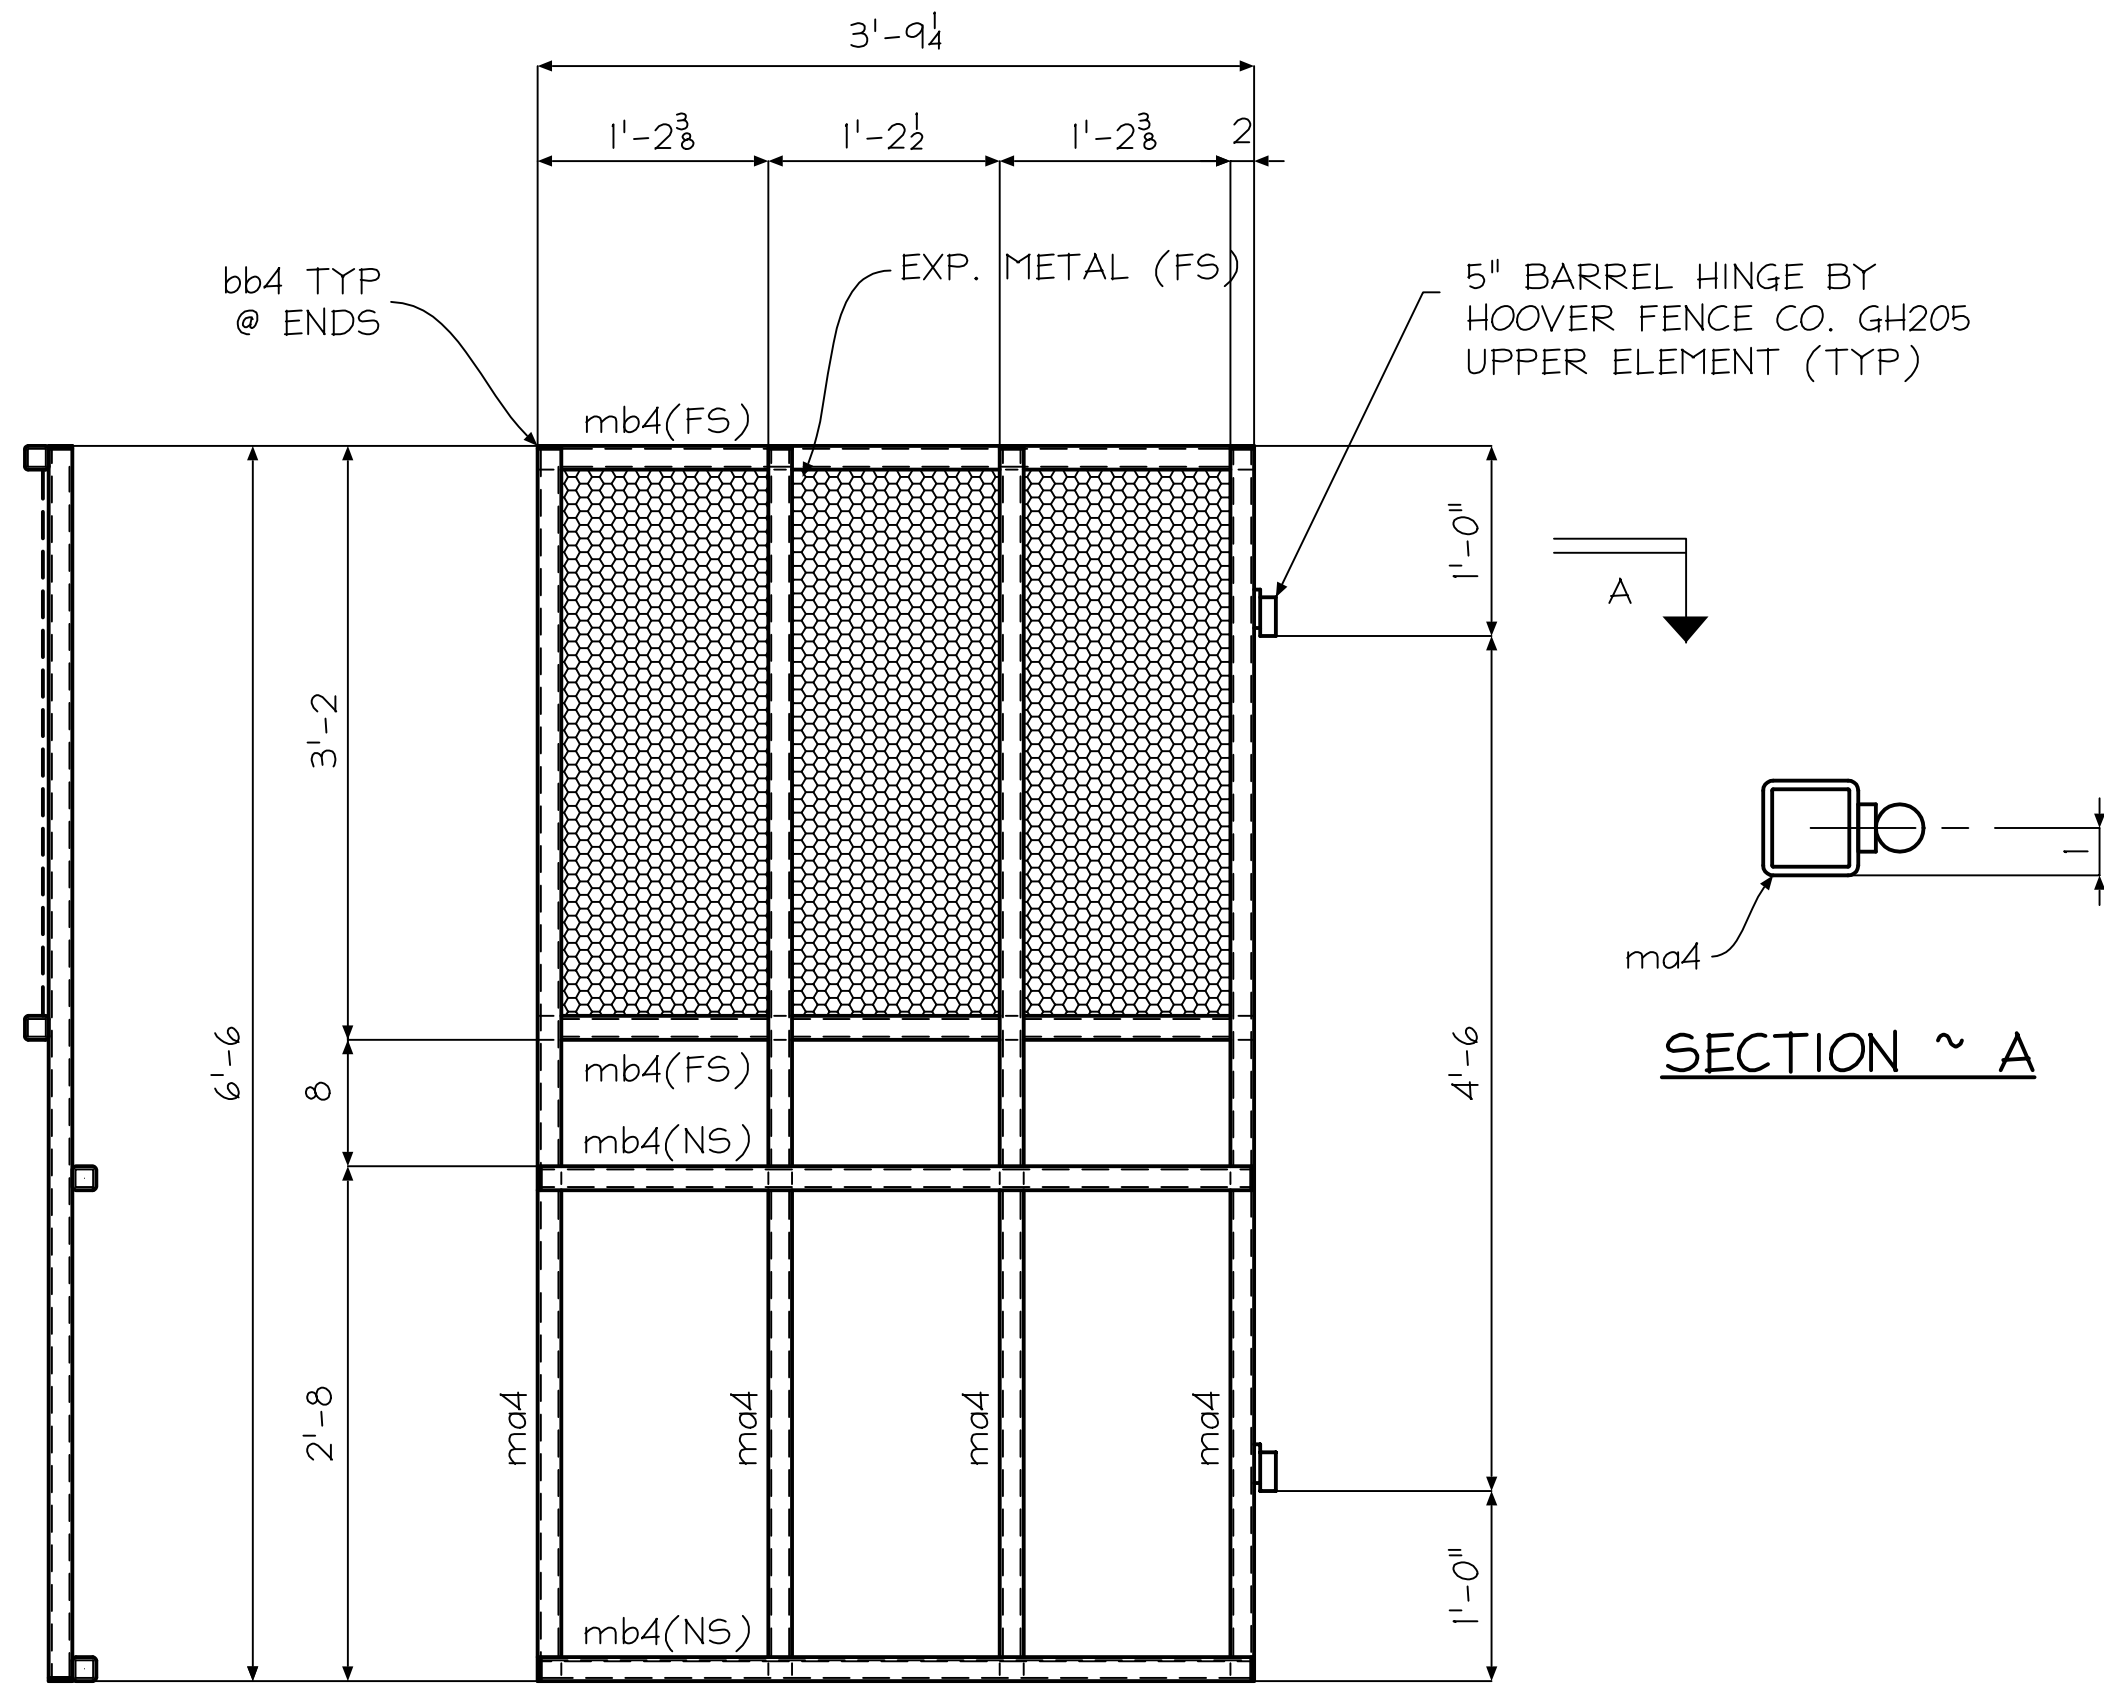

1 - FRAME - 4MI

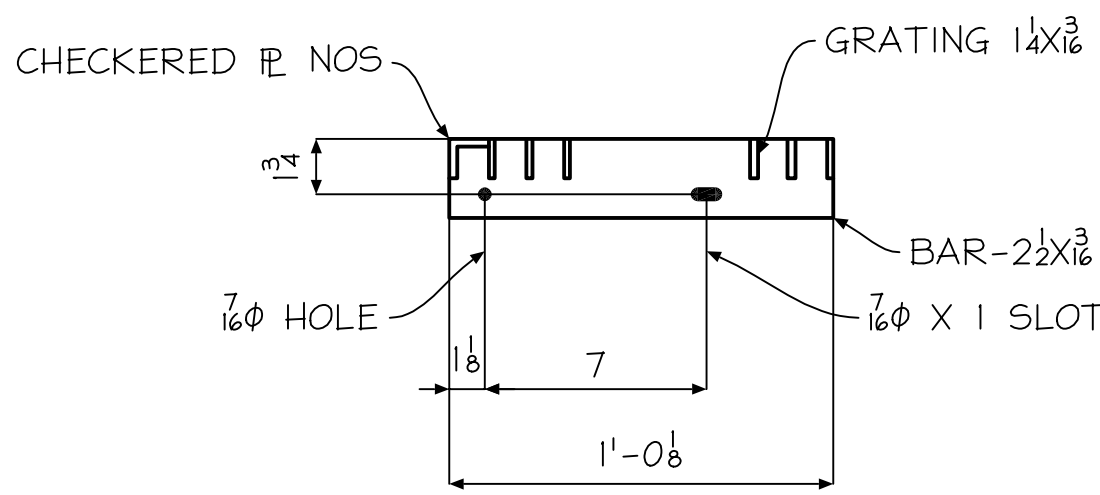

6 - TREADS - 4TI

LENGTH = 4'-0

24 - 3/8 - A307 - 1 1/4

SHOP NOTE:

PROVIDE DRAIN HOLES
AS REQUIRED IN ALL PIECES

BILL OF MATERIAL

SHIPPING BILL			SHOP BILL					
NO. Pcs.	ERECTION MARK	NO.	SHAPE	LENGTH		ASSY. MARK	REMARKS	WEIGHT
				FT.	IN.			
			ALL MATERIAL TO BE HOT DIP GALVANIZED					
2	4RI		RAILS					
		~	HSS-1.667x.140	40	0±		L/FT A-500-C	
		2	BAR-4X4	8	0	ba4		
1	4MI		FRAME					
		4	HSS-2x2x $\frac{3}{8}$	6	5 $\frac{1}{2}$	ma4	A-500-C	
		4	HSS-2x2x $\frac{3}{8}$	3	8 $\frac{3}{4}$	mb4	A-500-C	
		16	FB-2x4	0	2	bb4		
		1	EXP. METALx34"	3	8 $\frac{3}{4}$			
		2	UPPER ELEMENT				5" BARREL HINGE BY HOOVER FENCE CO. GH205	
6	4TI		TREADS					
		6	GRATING 1 $\frac{1}{2}$ X $\frac{3}{8}$	4	0		19W4	
1	4M2	1	GRTG 1 $\frac{1}{2}$ X $\frac{3}{8}$ X36"	8	8		19W4	
1	4M3	1	GRTG 1 $\frac{1}{2}$ X $\frac{3}{8}$ X36"	8	8		19W4	
1	4M4	1	GRTG 1 $\frac{1}{2}$ X $\frac{3}{8}$ X34"	8	8		19W4 w/CHKD P NSG	
FIELD BOLTS FOR THIS SHEET								
		24	$\frac{3}{8}$ Ø A307 BOLTS		1 $\frac{1}{4}$		w/ N & W	

SHOP & FIELD

"BUY AMERICAN"

REFERENCE DRWG. / LOCATION				FAB/FIELD	3/28		
				APPROVAL			
MATERIAL (UNLESS NOTED)	REV.	DATE	DESCRIPTION	ENGR	PRINTS	NO.	DATE
A ~ 36							
SURFACE PREPARATION							
S P 3							
SHOP PAINT							
HOT DIP GALVANIZE							
SHOP CONNECTIONS/ELECTRODES							
WELD / E70xx							
FIELD CONNECTIONS							
3/8 A325							
HOLES (U.N.)							
13/16							
DETAILER JDS							
CHECKER JI							
IN CHARGE OF JBG							
JOB NO.							
23-019							
DRWG. NO.							
MF4							