



ONE GRILLE PANEL 25P1 LEFT SIDE (LOOKING AT STAGE FROM SEATS) MATERIALTHICKNESS: 12 GAUGE

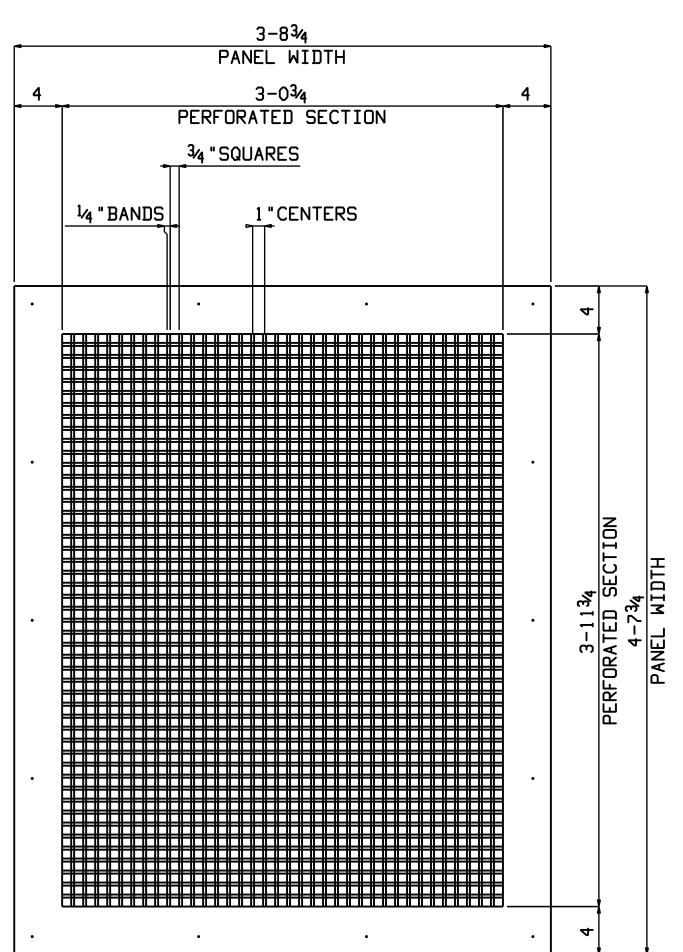

ONE GRILLE PANEL 25P2 RIGHT SIDE (LOOKING AT STAGE FROM SEATS) MATERIALTHICKNESS: 12 GAUGE

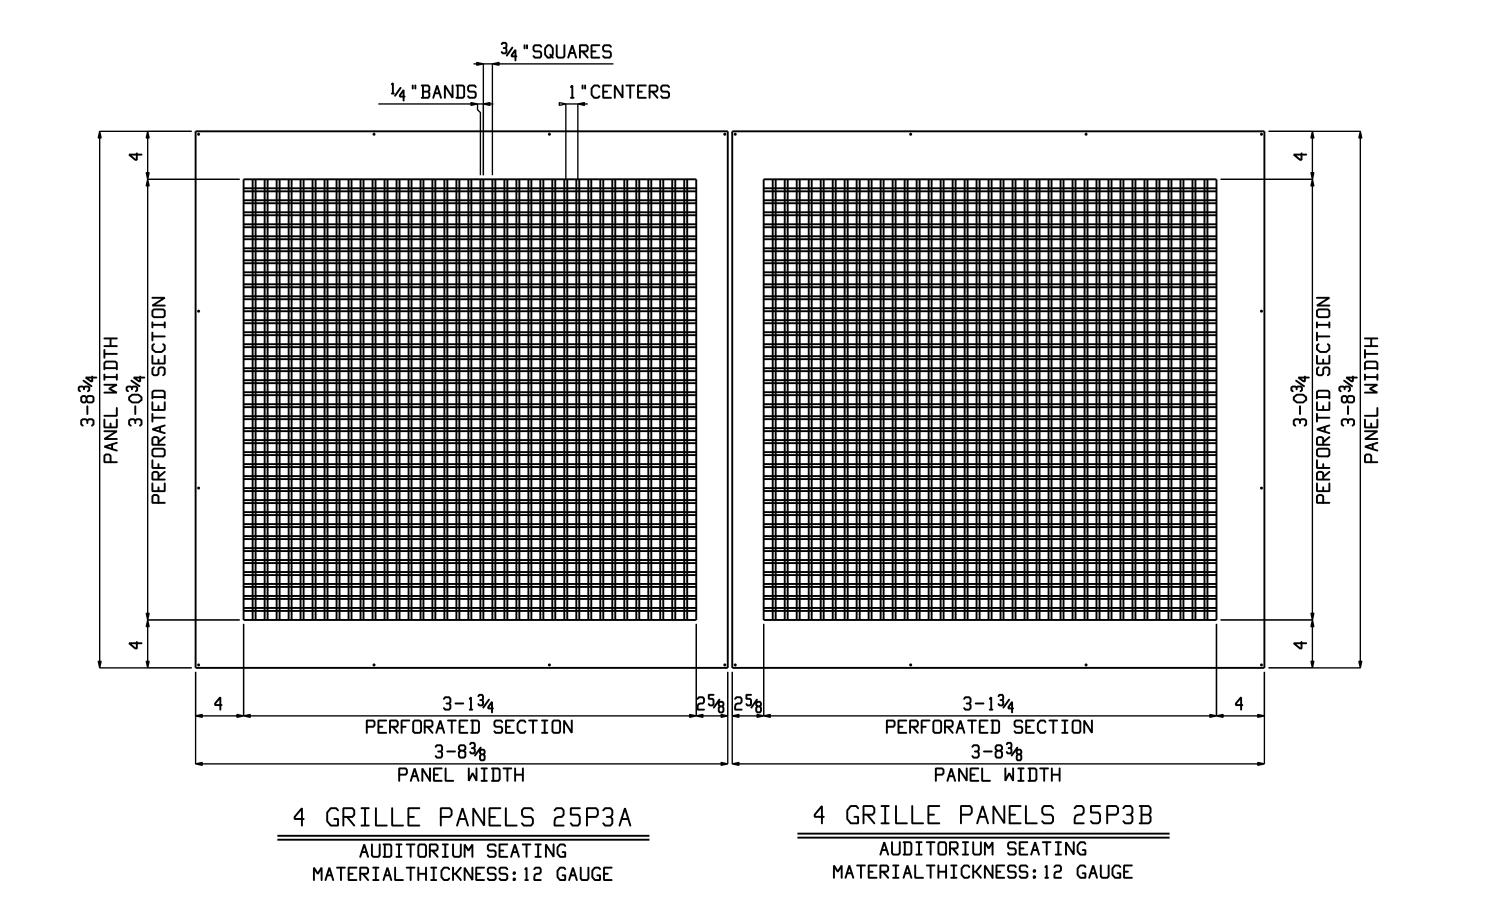

MATERIAL-ASTM-A36/A500B

PAINT-PROINDUSTRIAL PRO-CRYL PRIMER

PAINT MILS- REF. TO PRODUCT DATA SHEET

SURFACE PREP- SSPC-SP1, SP2, SP3

HOLES- 13/16 DIA. U.N.O.

WELD- E70xx

1144	CHINE	<del>-                                    </del>	ENGTH	Maru.	DCn+040	Height	TTF	ררא יויי	000 0
<u>UAN</u>	SHAPE COTILE DANEI	FT FT	IN	MARK	REMARKS	Total	ITEM	SEQ NO	i
4	GRILLE PANEL 12GA.x443/8	3	83⁄4	25P3A	PERFORATED			l	1
•	ILUN.XII70	+-	074	Loron	I LIN OINTED				
4	GRILLE PANEL								
4	12GA.x44 <sup>3</sup> 8	3	83⁄4	25P3B	PERFORATED				
								<u> </u>	
				-				1	_
				-				1	_
ONE	GRILLE PANEL							1	1
	12GA.x44 <sup>3</sup> 4	4	73/4	25P1	PERFORATED				•
	·		•						
				-				<u> </u>	
								<u> </u>	
ONE	COTU DANCI					_		<del> </del>	1
	GRILL PANEL 12GA.x44 <sup>3</sup> 4	<b>-</b>	73/4	25P2	PERFORATED			1	1
	1200.21174	+ -	174	231 2	I LIN OKATED			1	
				1					
				ļ					
				<u> </u>				<u> </u>	
				1				1	
									-
								1	
				ļ					
				-				<u> </u>	
								1	
						1			
						1			
						_			
						_		<u> </u>	
						<u> </u>		1	
								1	
				1				<u> </u>	
								<u> </u>	
				1				1	
				ļ					
<b>-</b> -	<u> </u>	<u> </u>			 		<u> </u>		
RU.	JECT HOW				HUUL				
<b>-</b>		IECF	INOLO	JGT					
UN	<b>TRACTOR</b>	This	COM	PANY	,				
		כום-	COLL						
RO.	JECT NO.								
HE	ET TITLE A	UDI	TOR	IUM	GRILL	ES			
	, ,			' '	, ,				

Summit Steel Inc. 201 EDWARDS AVE, SUITE E New Castle, DE 19720

RELEASED FOR FABRICATION FOR APPROVAL 10-19-17 M.C.

DESCRIPTION

BY CERTIFIED MEMBER SINCE DEC 11,2009

	(302)	325-322	Ü
SHOP ISSUE	DRAWN BY	M.C.	_ DAT
_	CHECKED BY	<u> </u>	DAT
•	APPROVED E	3Y	DAT
OPTE	2 NO. 17-	21 SHE	- 'FT N