



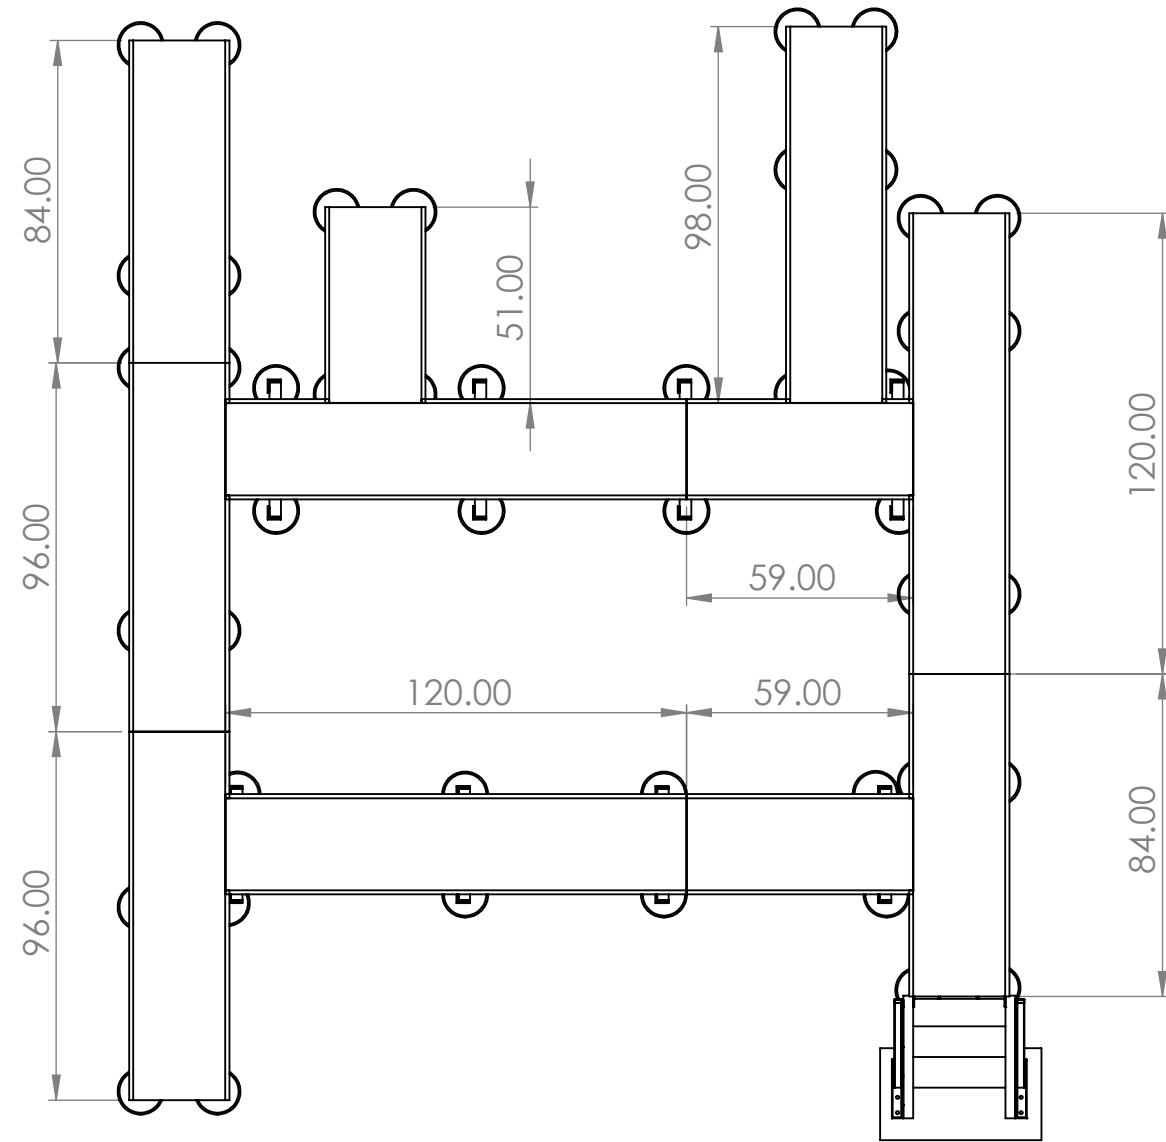

14GA X 24" GRIP STRUT WALKWAY
TYP.

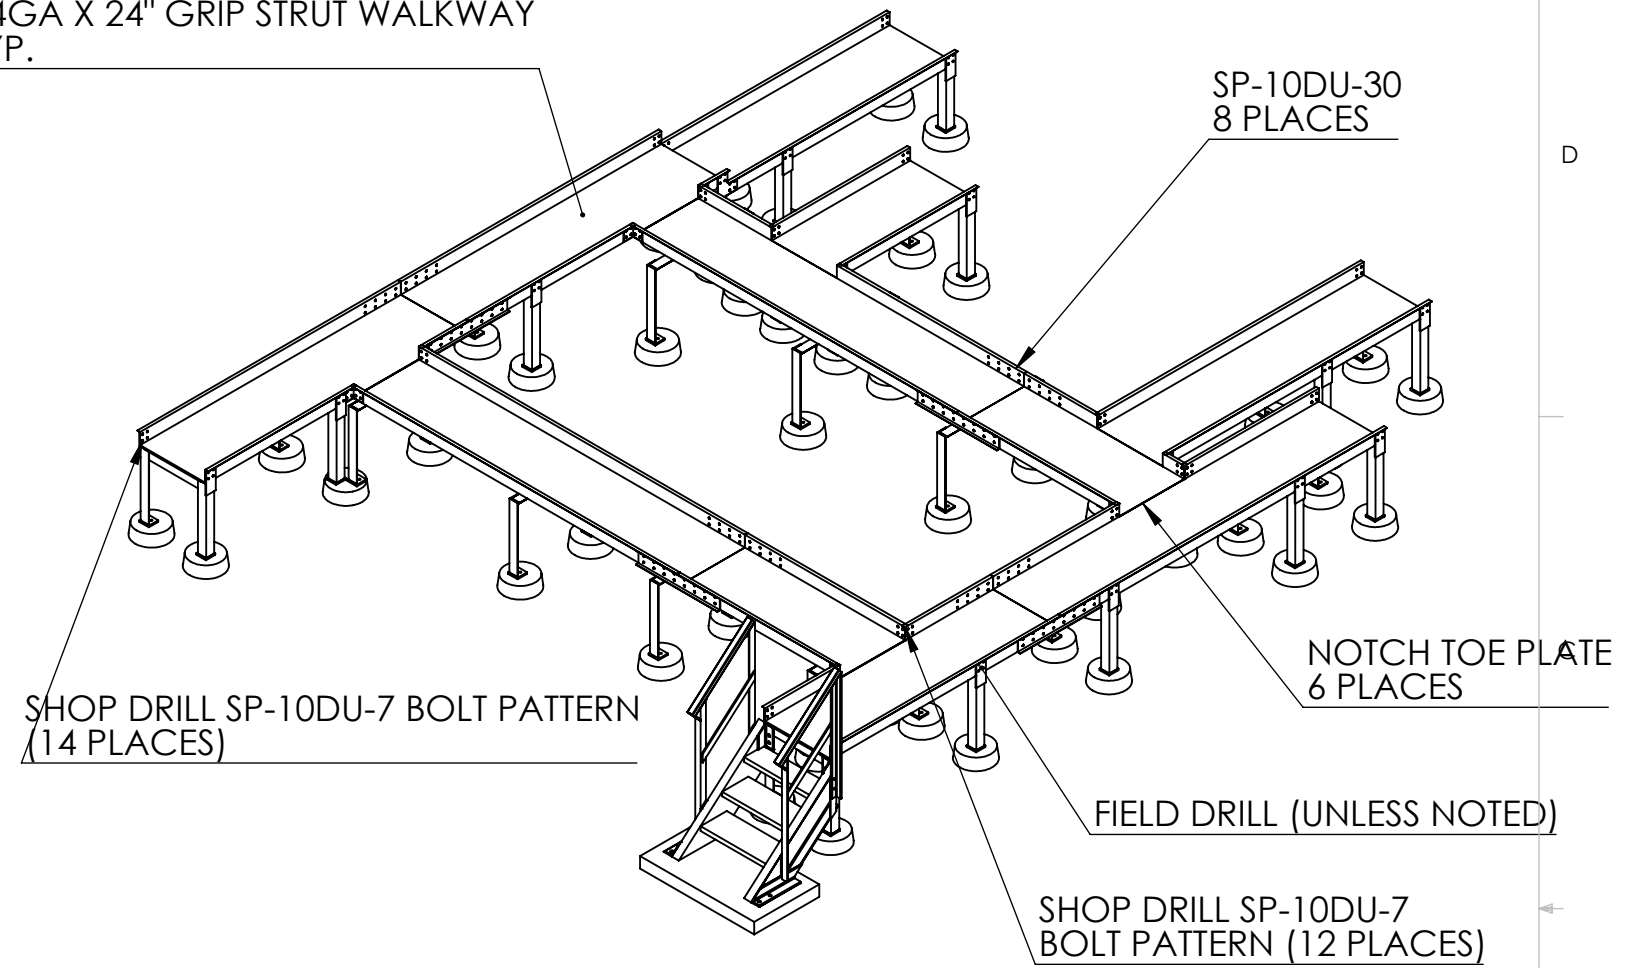

UNLESS OTHERWISE SPECIFIED: DIMENSIONS ARE IN INCHES TOLERANCES: FRACTIONAL: $\pm 1/16"$ ANGULAR: ± 2 Deg. TWO PLACE DECIMAL $\pm .125$ THREE PLACE DECIMAL $\pm .063$ BREAK ALL CORNERS .010" MIN. REMOVE ALL BURRS		NAME	DATE	BULLARD COMPANY OTTAWA LAKE, MI PH: 419-841-8775	
		DRAWN	SS 12/12/2012		
		CHECKED	SS 12/4/1954		
		COMMENTS:		TITLE: GRIP STRUT WALKWAY	
WEIGHT	1507.37				
MATERIAL	Galvanized Steel				
FINISH					
DO NOT SCALE DRAWING		SIZE	DWG. NO.	REV	
		B	Sheet1		
		SCALE: 1:100 ^{REF.}			SHEET 1 OF 1