


| REVISIONS |             |         |          |
|-----------|-------------|---------|----------|
| REV       | DESCRIPTION | DATE    | APPROVED |
| A         | ECN # 4759  | 3-8-90  |          |
| B         | ECN # 5117  | 9-5-90  |          |
| C         | 20030190P   | 12-3-03 | DOM      |

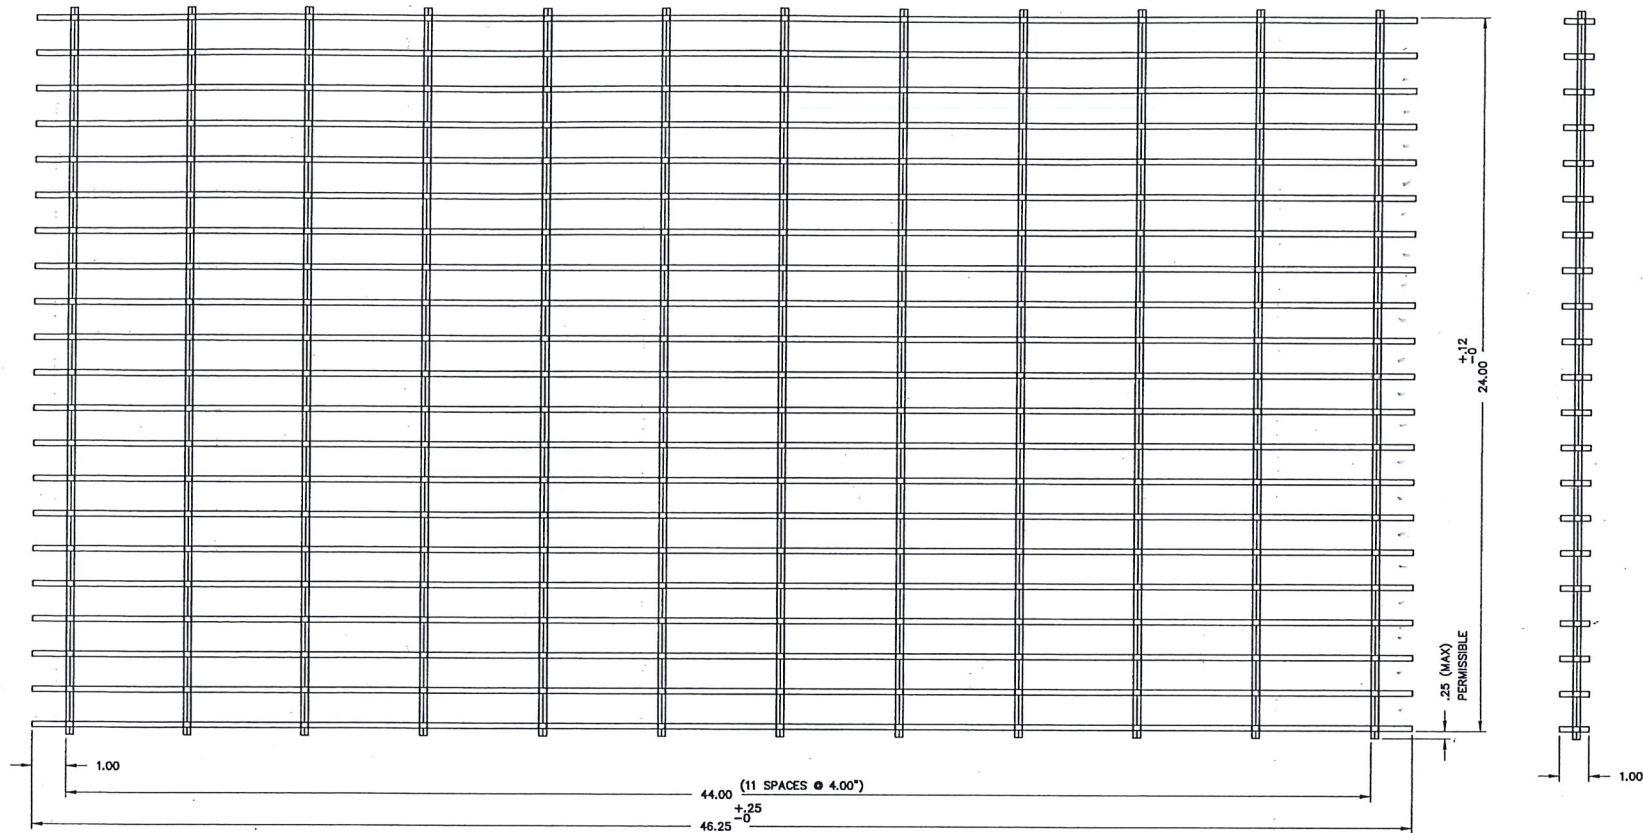

DESIGNATION : 19-AP-4 (2.72 LBS./SQ. FT.)  
 MATERIAL : 6061-T6 ALUMINUM (BEARING BARS)  
 6063-T1 ALUMINUM (CROSS BARS)

BEARING BARS : 1" x 3/16" SPACED @ 1 3/16" INTERVALS.  
 CROSS BARS : 5/16" SPACED @ 4" INTERVALS.

TOLERANCES ON DIMENSIONS  
 NOT OTHERWISE SPECIFIED:  
 DECIMAL .xxx = ±.03  
 DECIMAL .xxx = ±.015  
 ANGULAR = ±.5°

INTERPRET THIS DRAWING  
 FOR AND ITS USE.  
 ALL DIMENSIONS ARE IN INCHES,  
 UNLESS OTHERWISE SPECIFIED.

THIS DRAWING IS THE PROPERTY  
 OF STONE SAFETY CORP. WHO  
 CLAIMS PROPRIETARY RIGHTS  
 IN THE MATERIAL DISCLOSED.  
 IT IS ISSUED IN CONFIDENCE  
 FOR ENGINEERING INFORMATION  
 ONLY AND MAY NOT BE COPIED  
 OR USED FOR MANUFACTURE OF  
 ANYTHING BEING BUILT  
 WITHOUT WRITTEN PERMISSION  
 FROM STONE SAFETY CORP.

PROJECT MBTAHCC  
 FIRST USED ON  
 DRAWN TO  
 BY: Mory DATE 9-27-89  
 CK: R.W. DATE 10-17-89  
 APP: J.W. DATE 10-17-89  
 ISSUED: 10-17-89

Stone Safety Corporation  
 Fountain Inn, SC 29644

GRATE  
 (WALKWAY)

FROM NO. 08219  
 SIZE D  
 DWG NO. B-7634  
 REV C

SCALE 1/2" = 1'-0"

SHEET 1 OF 1