


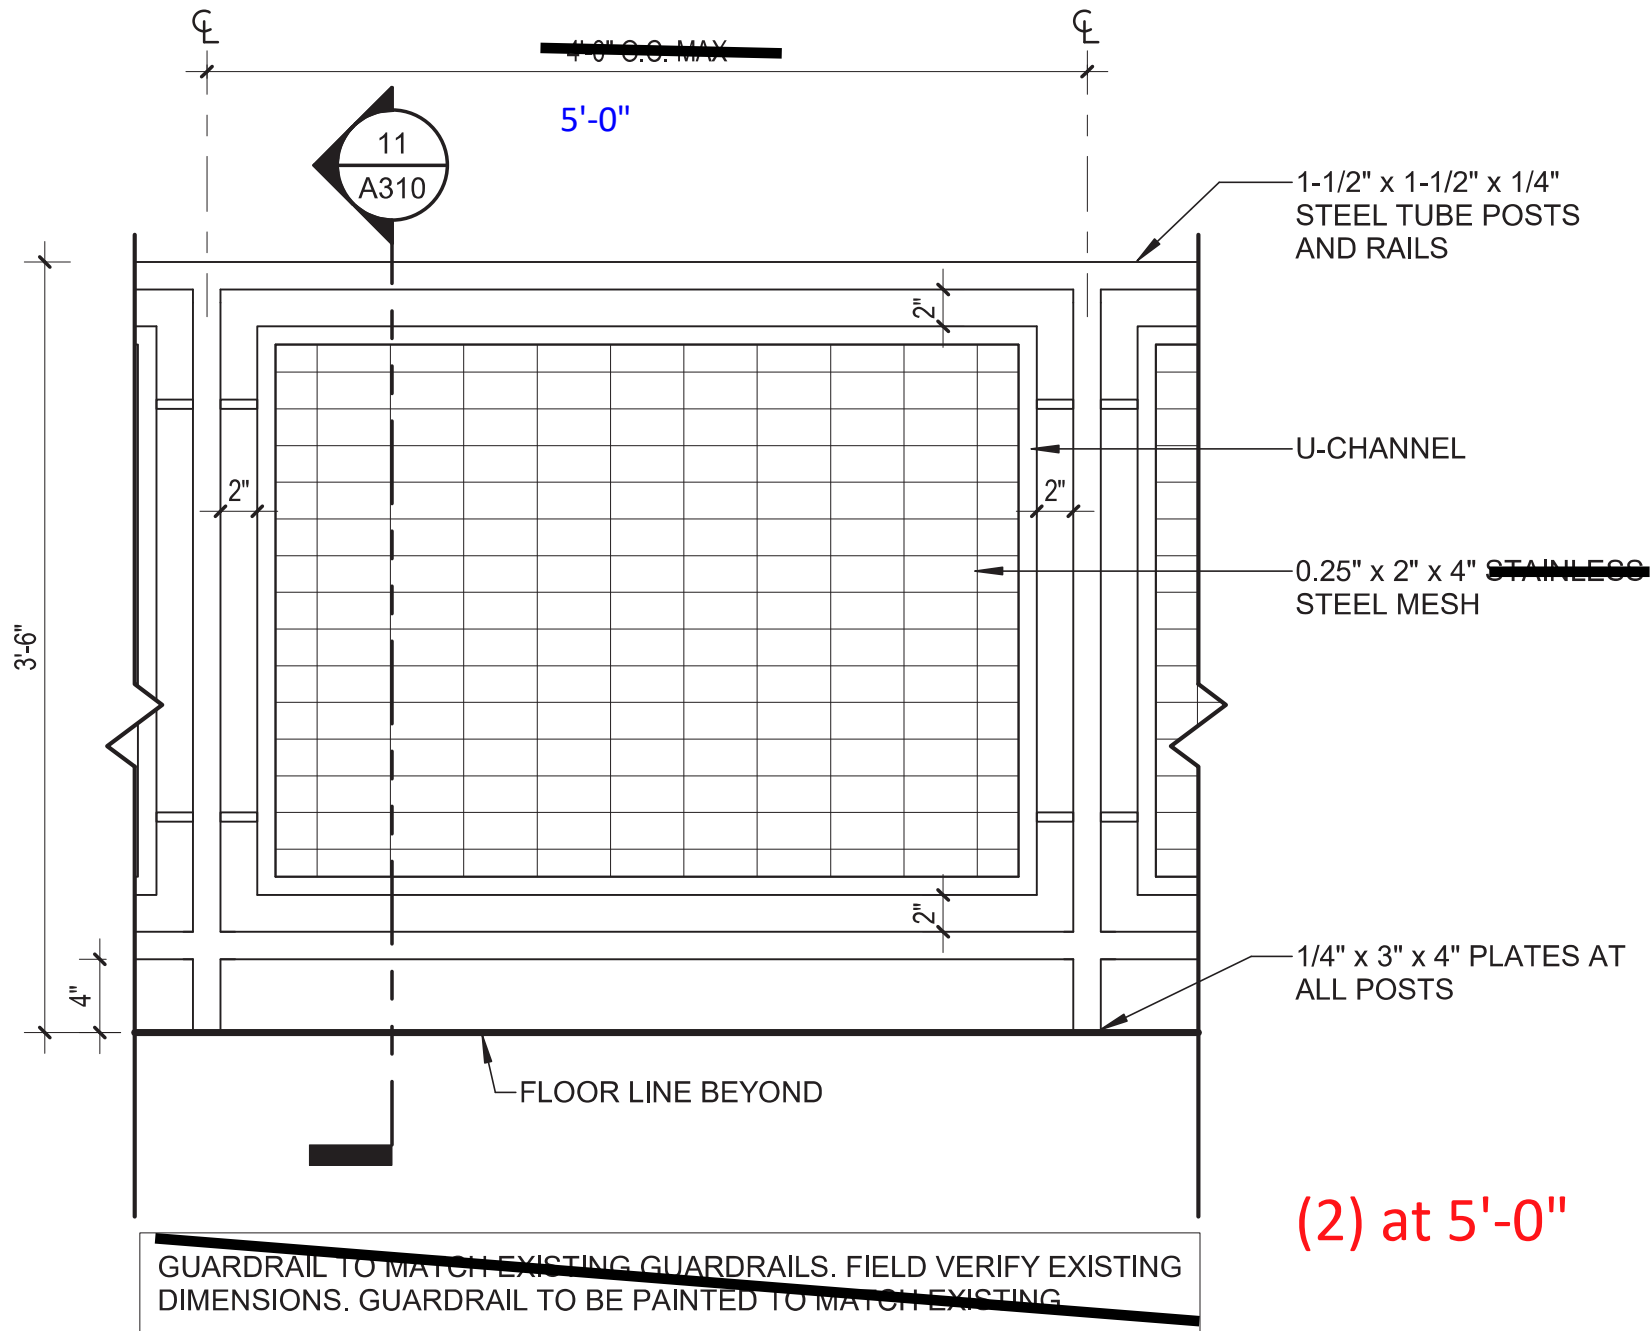

12
A310

GUARDRAIL ELEVATION

1" = 1'-0"

ALTERNATE BID #3