

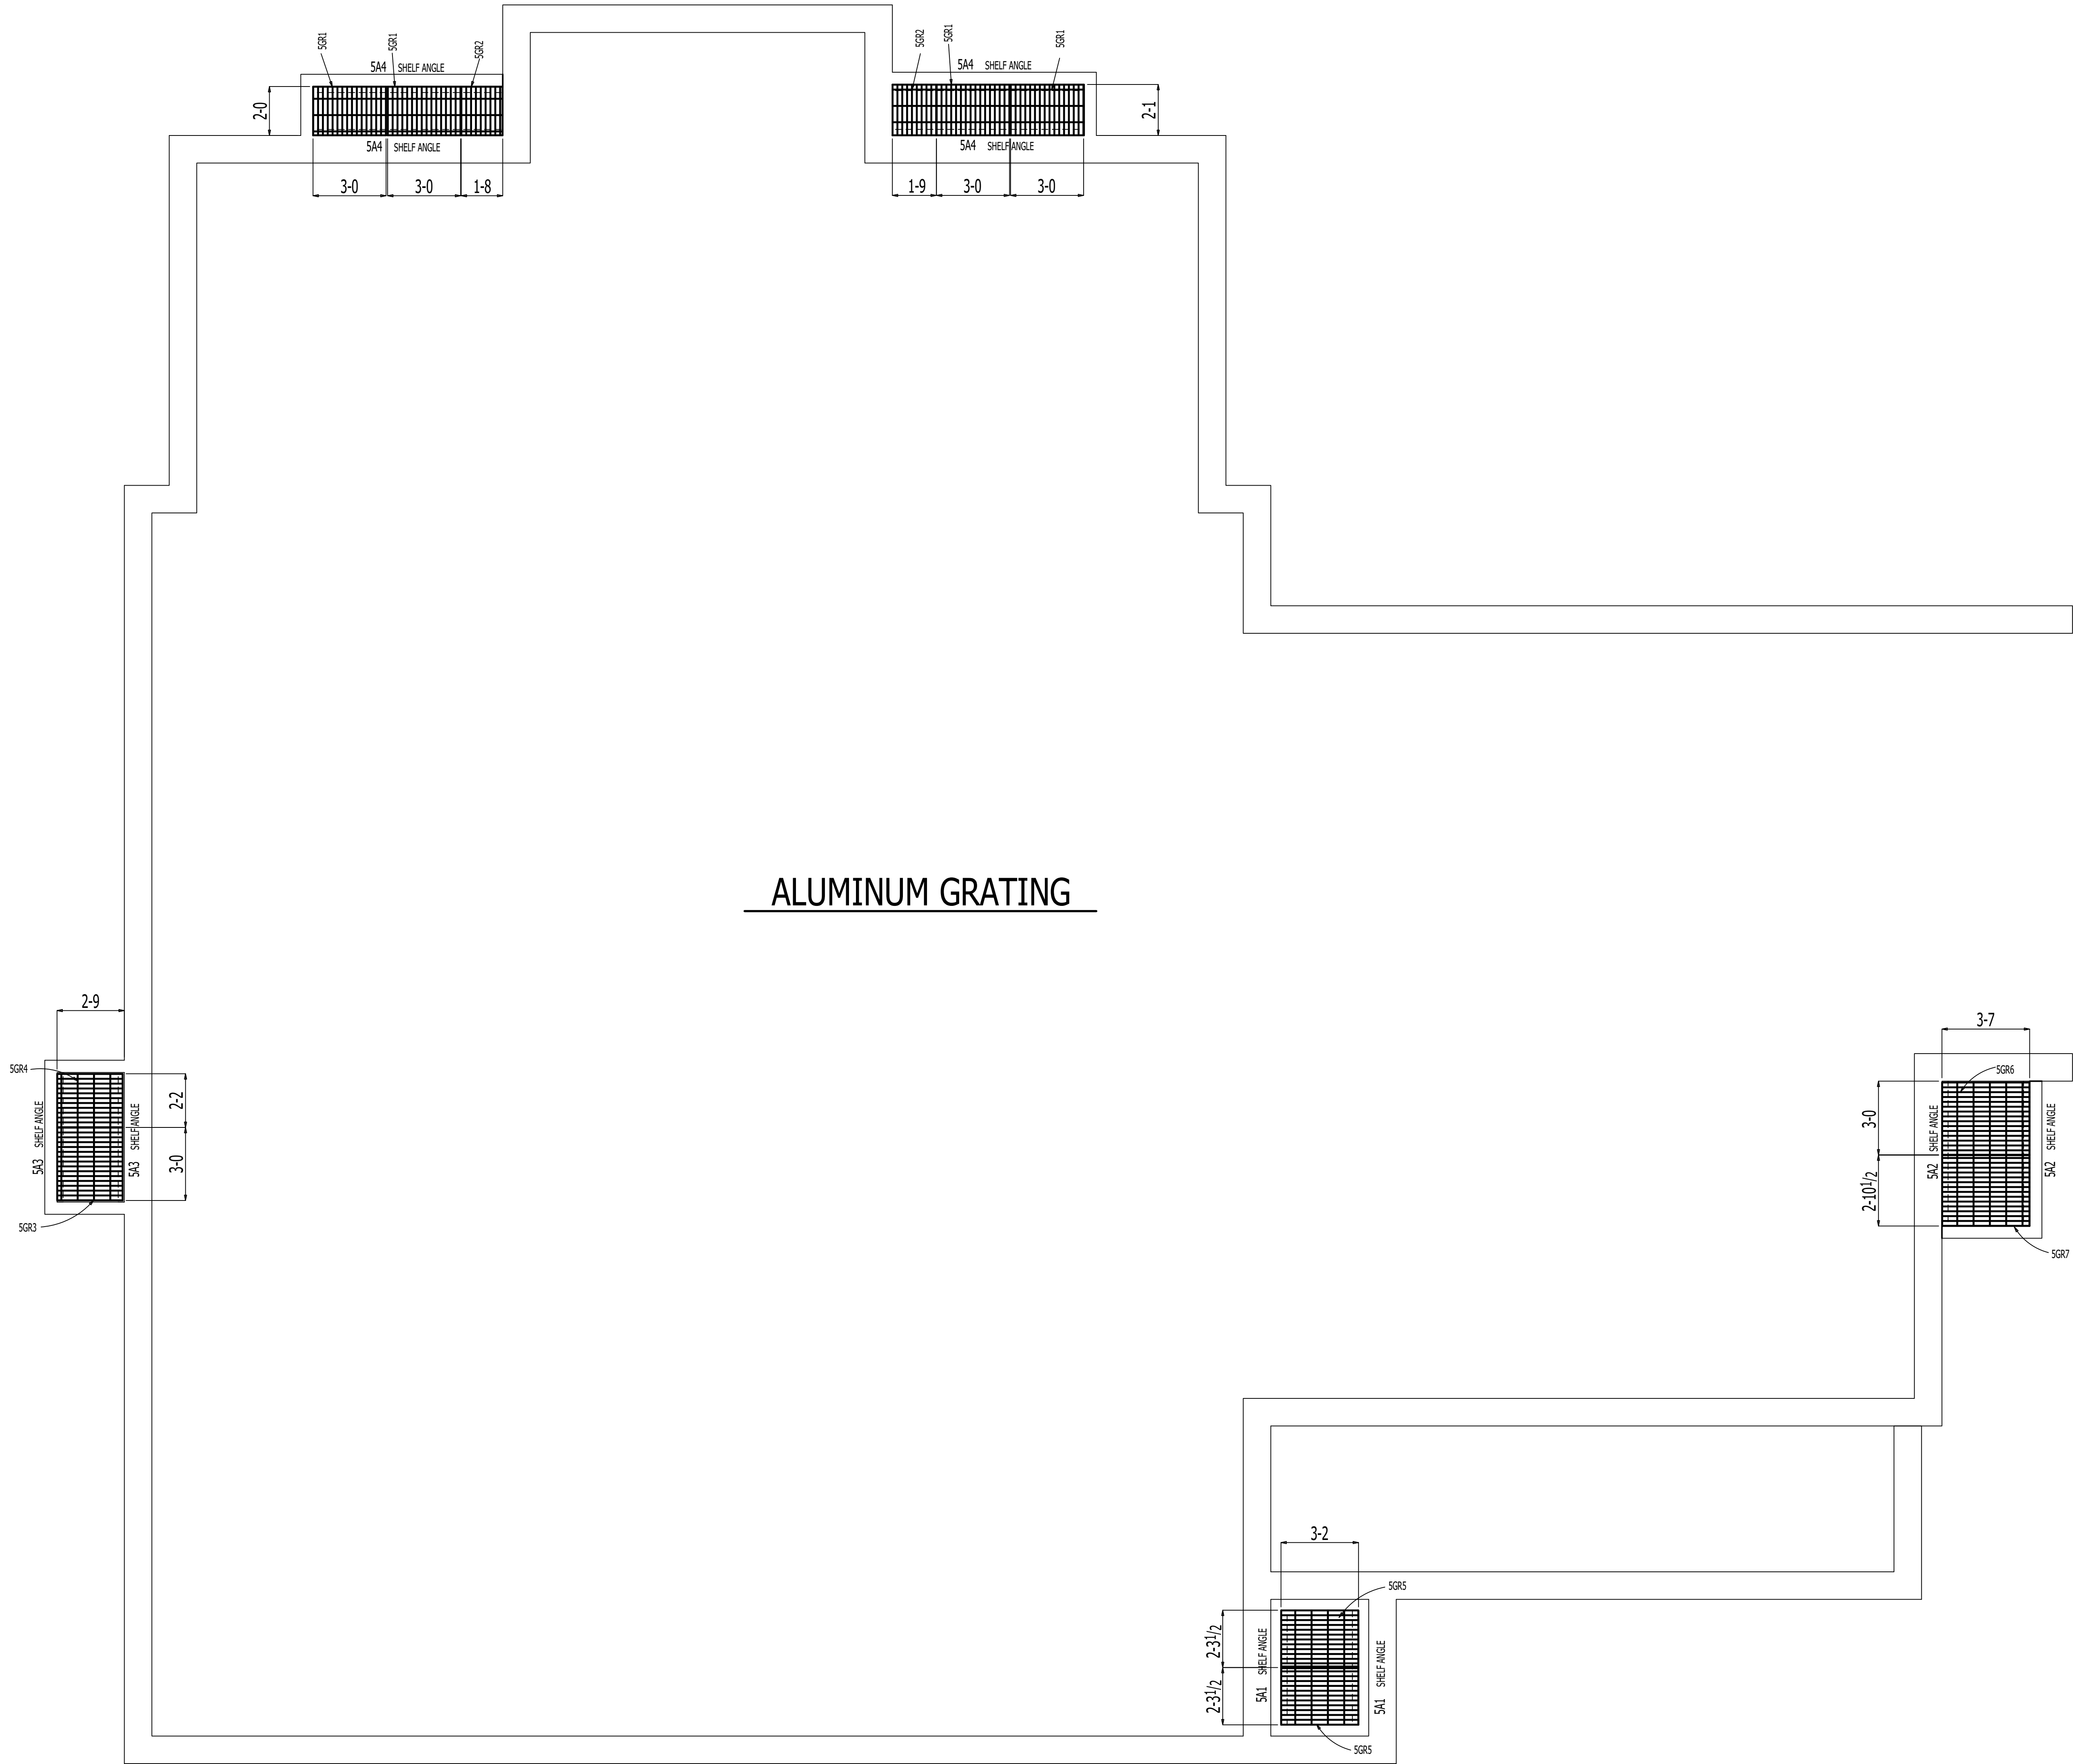
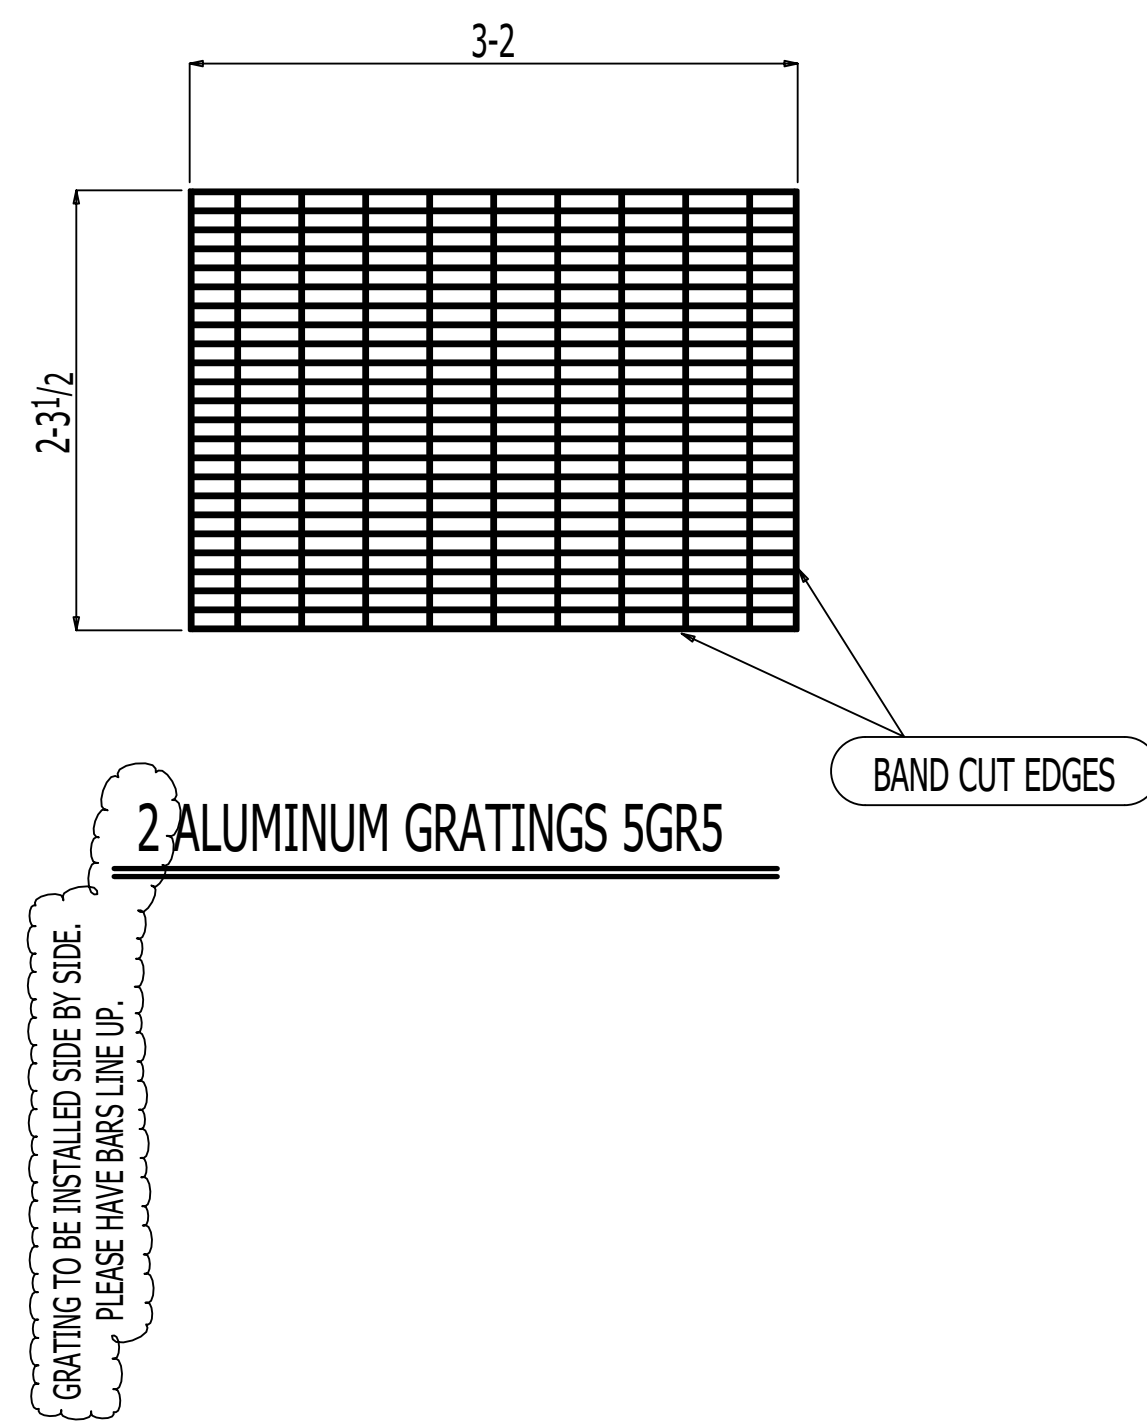







ALUMINUM GRATING

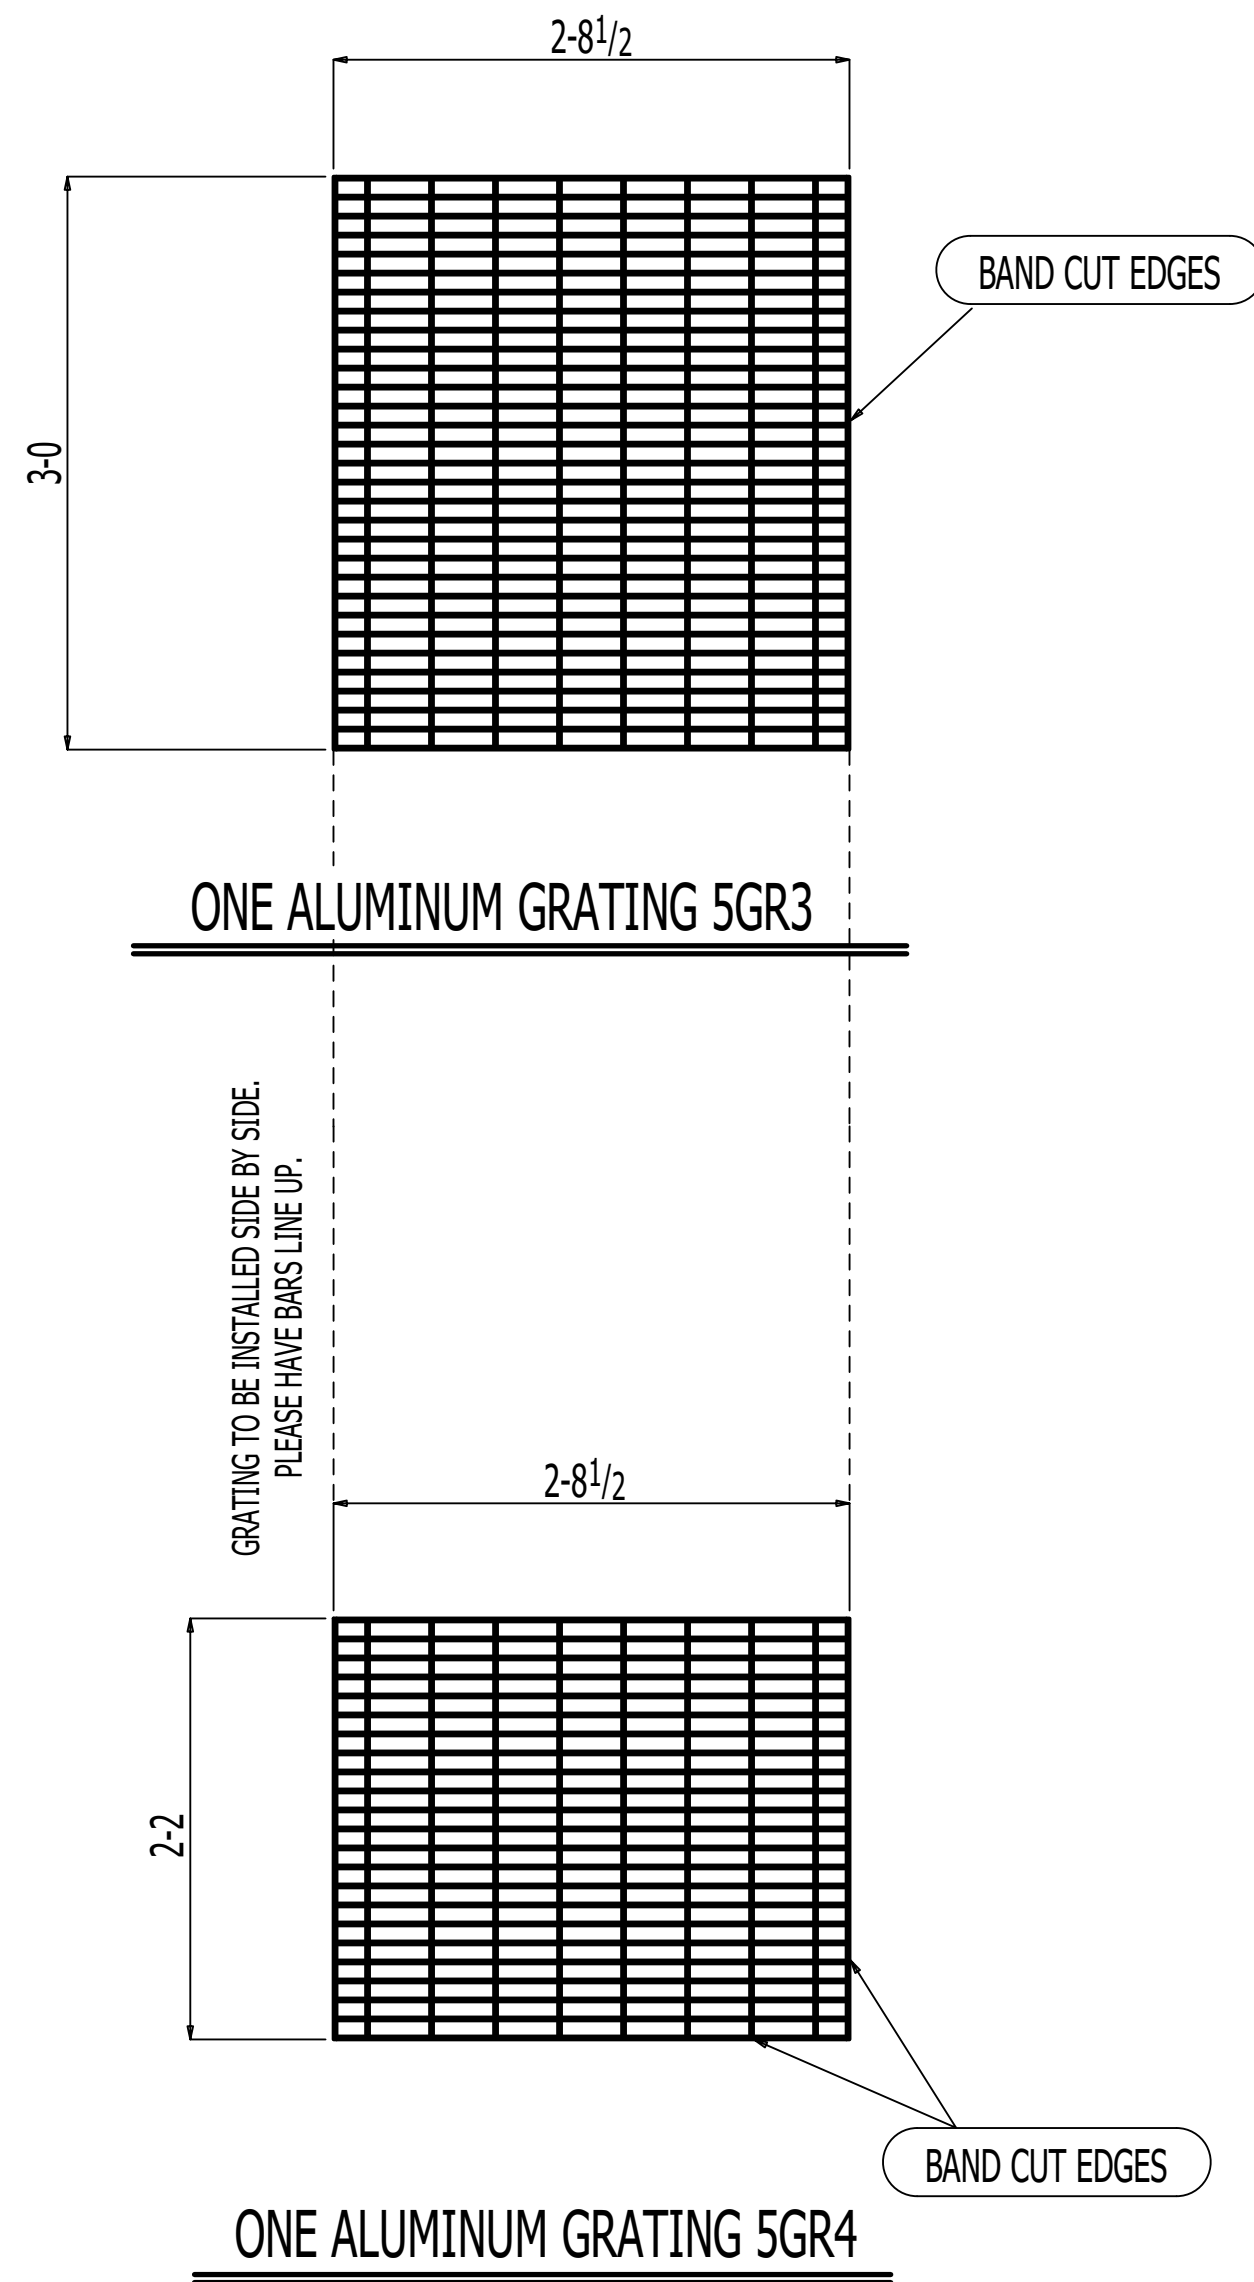

JOB # 23075		COLUMBIA BUILDING PRODUCTS CO.			
PAINT		25961 ELM STREET - OLMSTED FALLS, OHIO -(440) 235 3363-			
HOLES 13/16" U.N.		JOB: Blossom Lane Residence			
PRINTS ISSUED		ADDRESS: 2530 Blossom Ln. Beachwood Ohio			
PURPOSE DATE NO.		DESCRIPTION: Structural Steel Framing			
APPROVAL		ARCHITECT: Pantuso Architecture			
FINAL APP		CONTRACTOR: Jordan Construction			
DISTRIB		REVISIONS			
SHOP		DR. JEG CH. APP. SHT. E3			
PLOTTED Nov 13 2009					

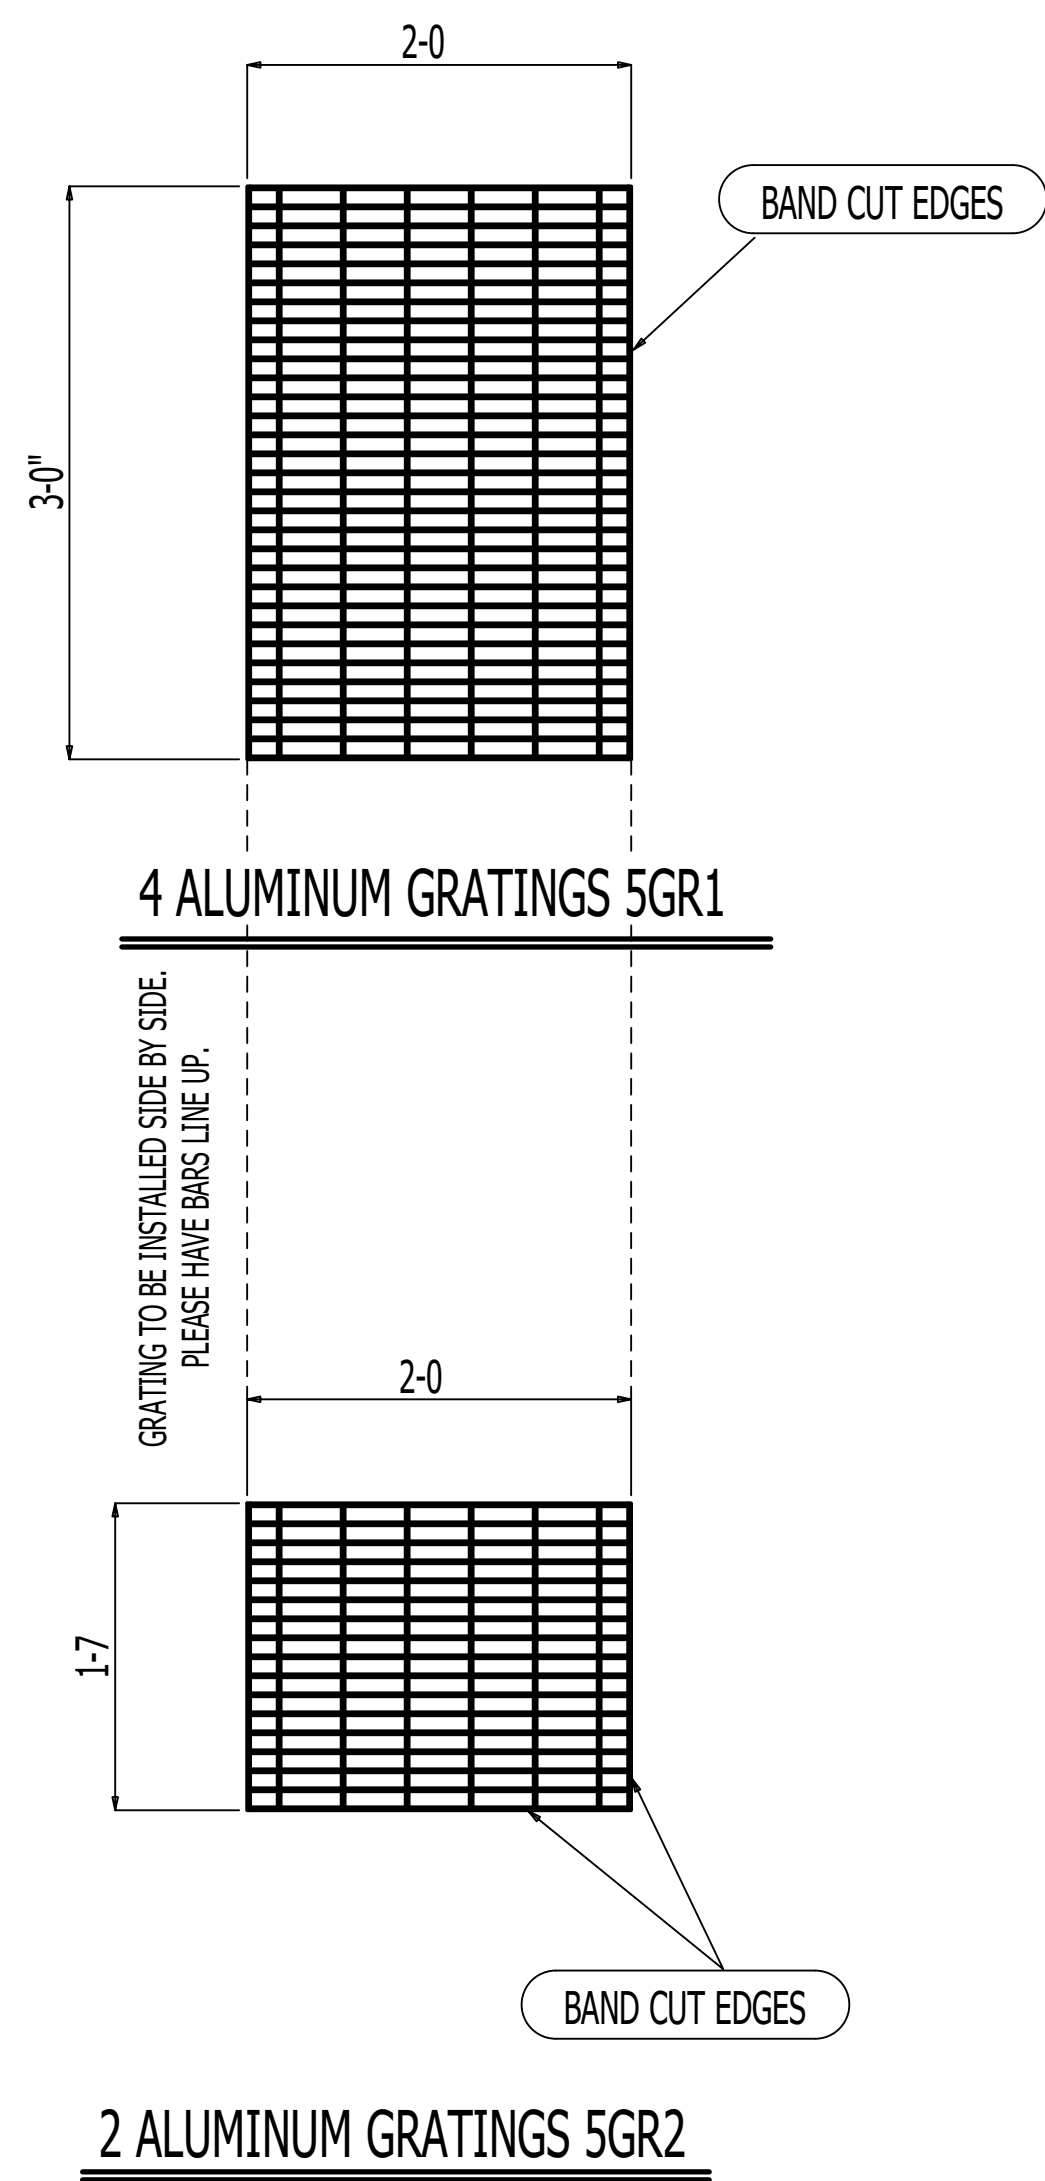

ALL GRATING THIS PAGE TO BE:
McNICHOLS GAL-125, 19S4 SPACING
ALUMINUM ALLOY 6063-T6 GRATING

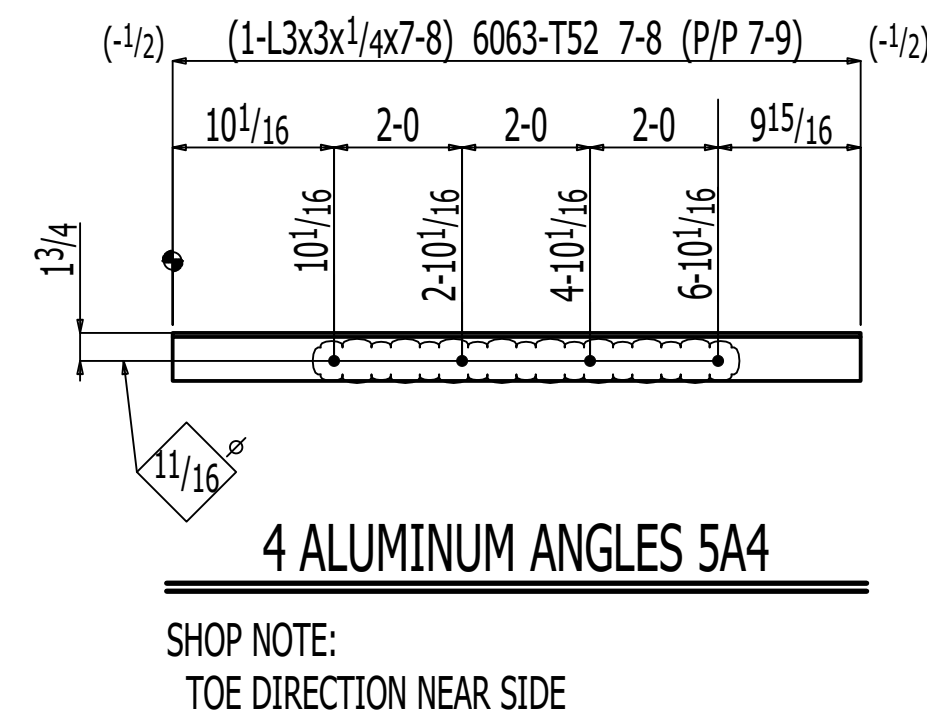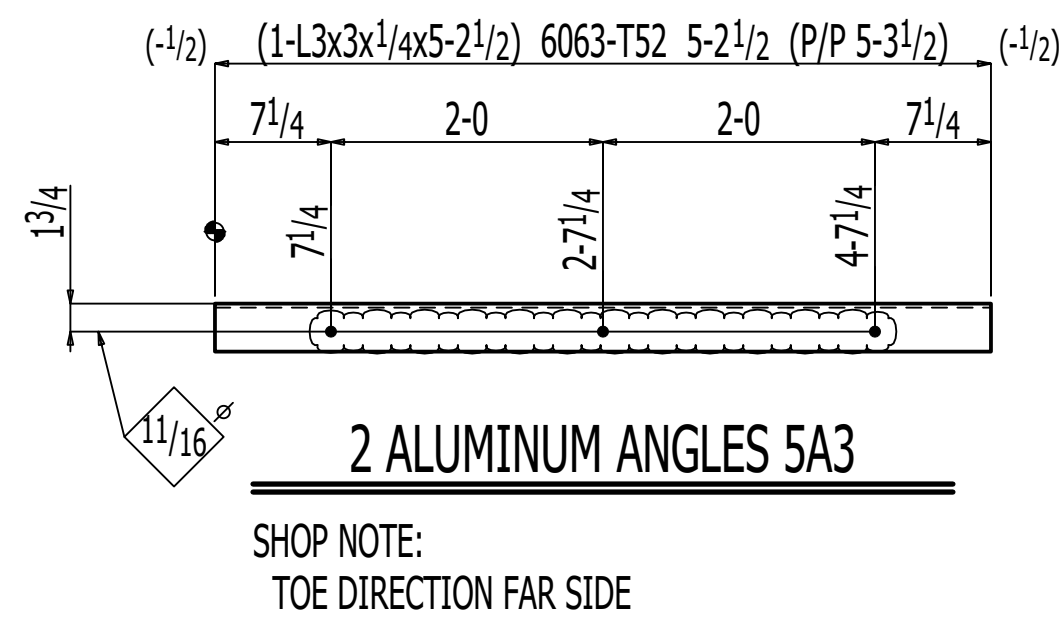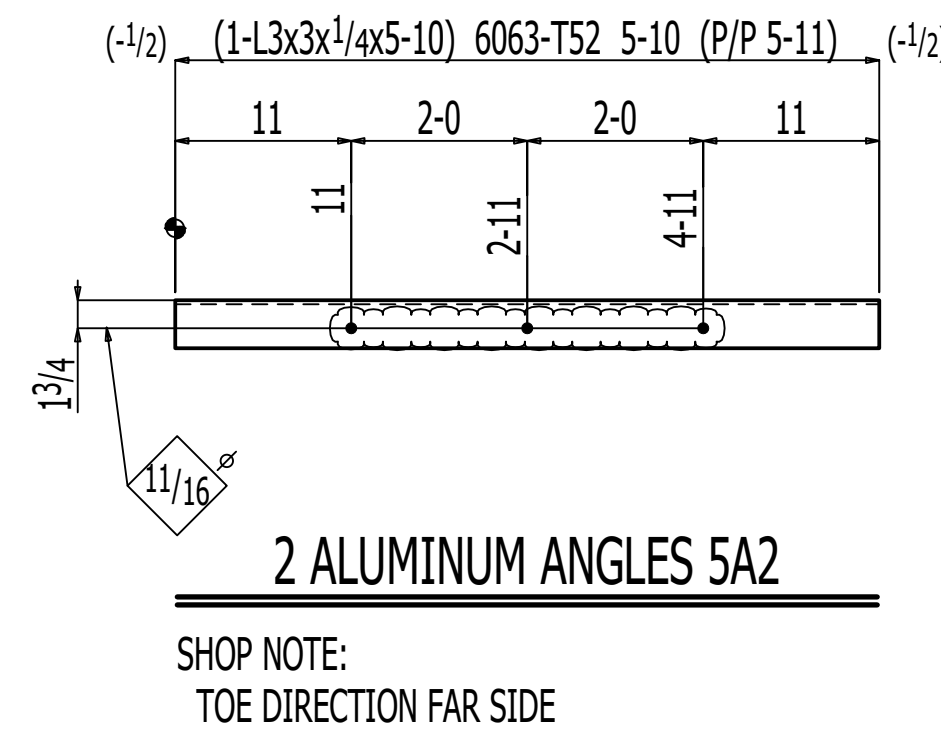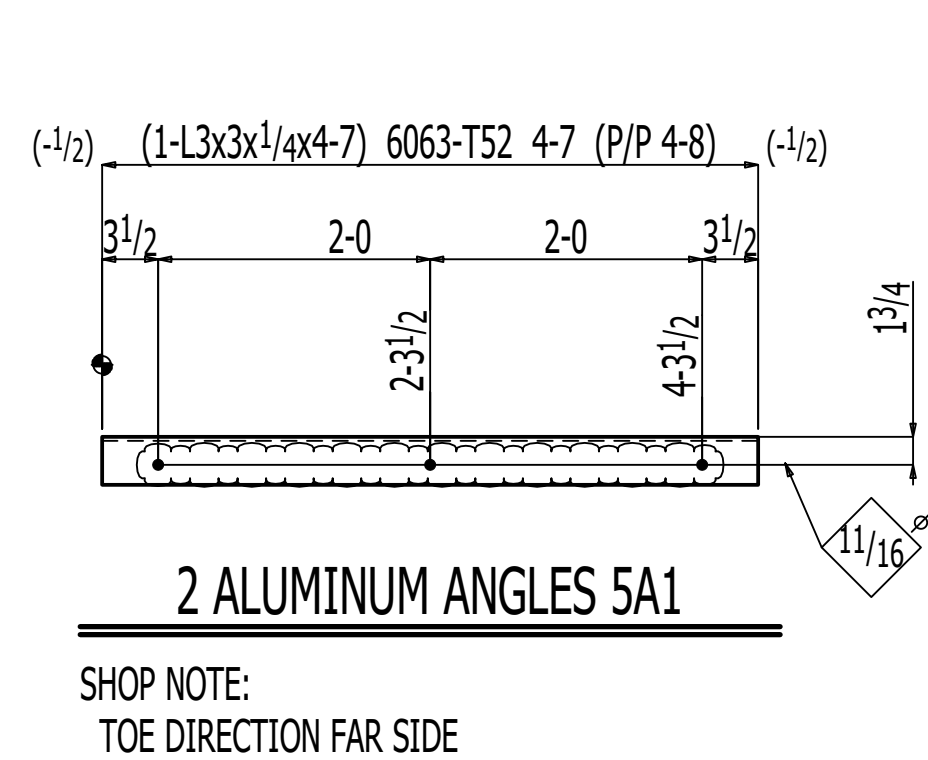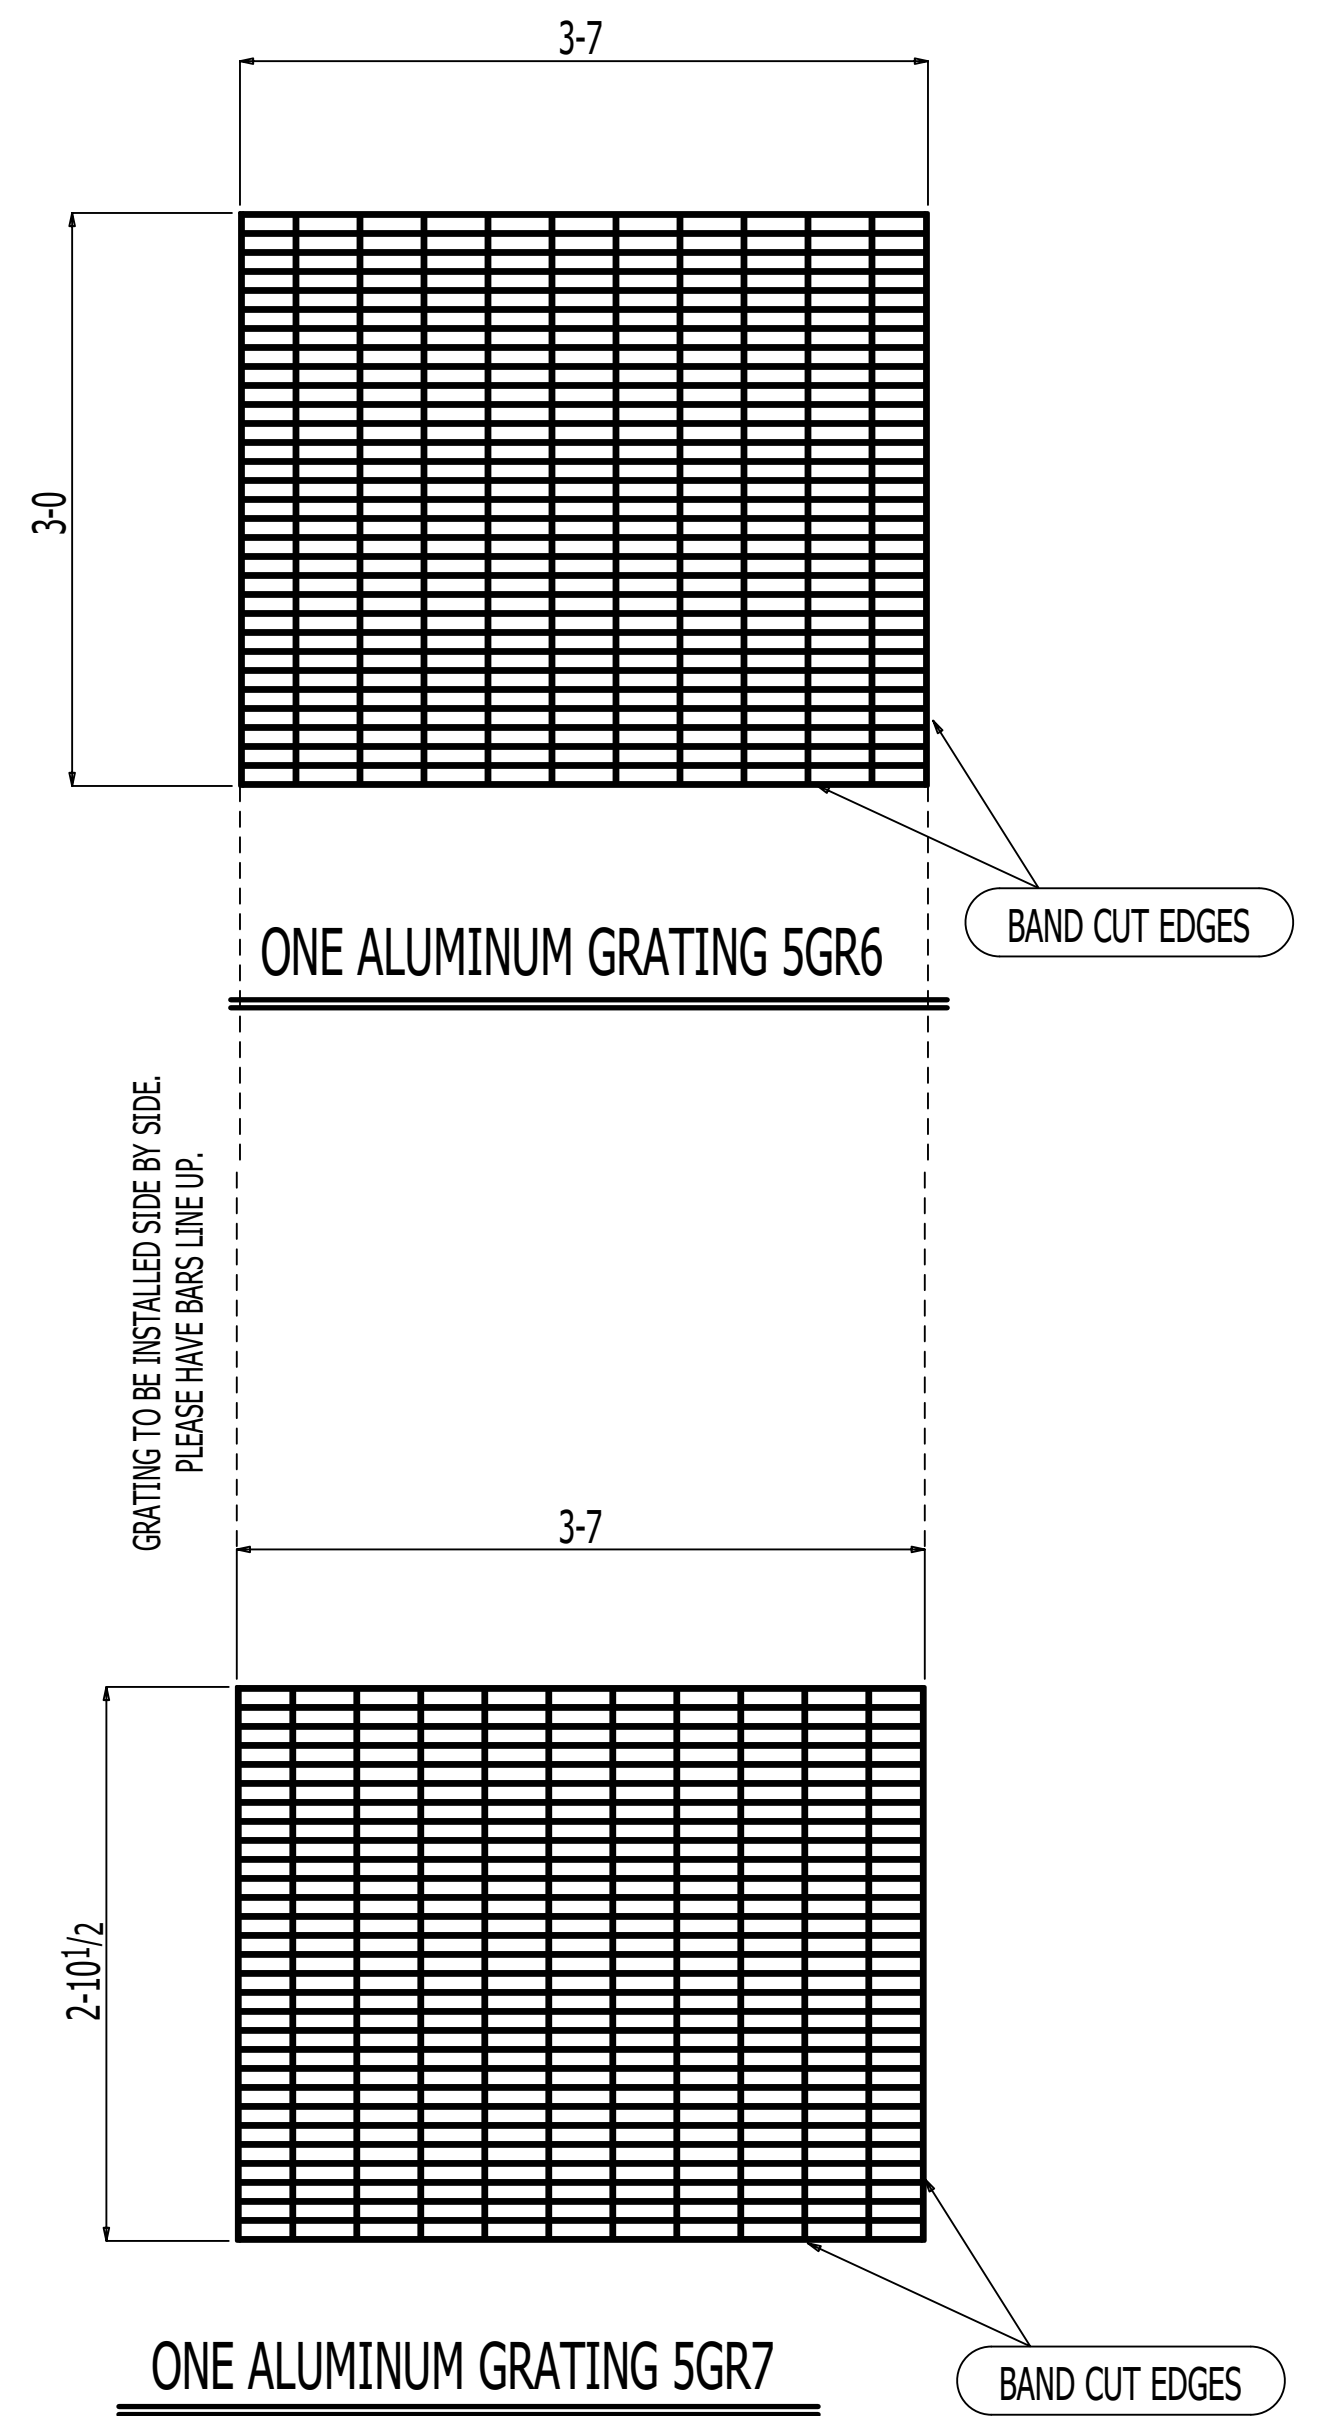

26- 1/2" x 3 3/4" HILTI KWIK BOLT 3 (STAINLESS STEEL)

JOB # 23075		COLUMBIA BUILDING PRODUCTS CO.	
PAINT -----		25961 ELM STREET - OLMSTED FALLS, OHIO -(440) 235 3363-	
HOLES 13/16" U.N.		JOB: Blossom Lane Residence	
PRINTS ISSUED PURPOSE DATE NO.		ADDRESS: 2530 Blossom Ln. Beachwood Ohio	
APPROVAL		DESCRIPTION: ALUMINUM GRATING AT EGRESS	
FINAL APP		ARCHITECT: Pantuso Architecture	
DISTRIB		CONTRACTOR: Jordan Construction	
SHOP		REVISIONS	
PLOTTED Nov 13 2023		DR. JEG	CH. APP. SHT. 5