


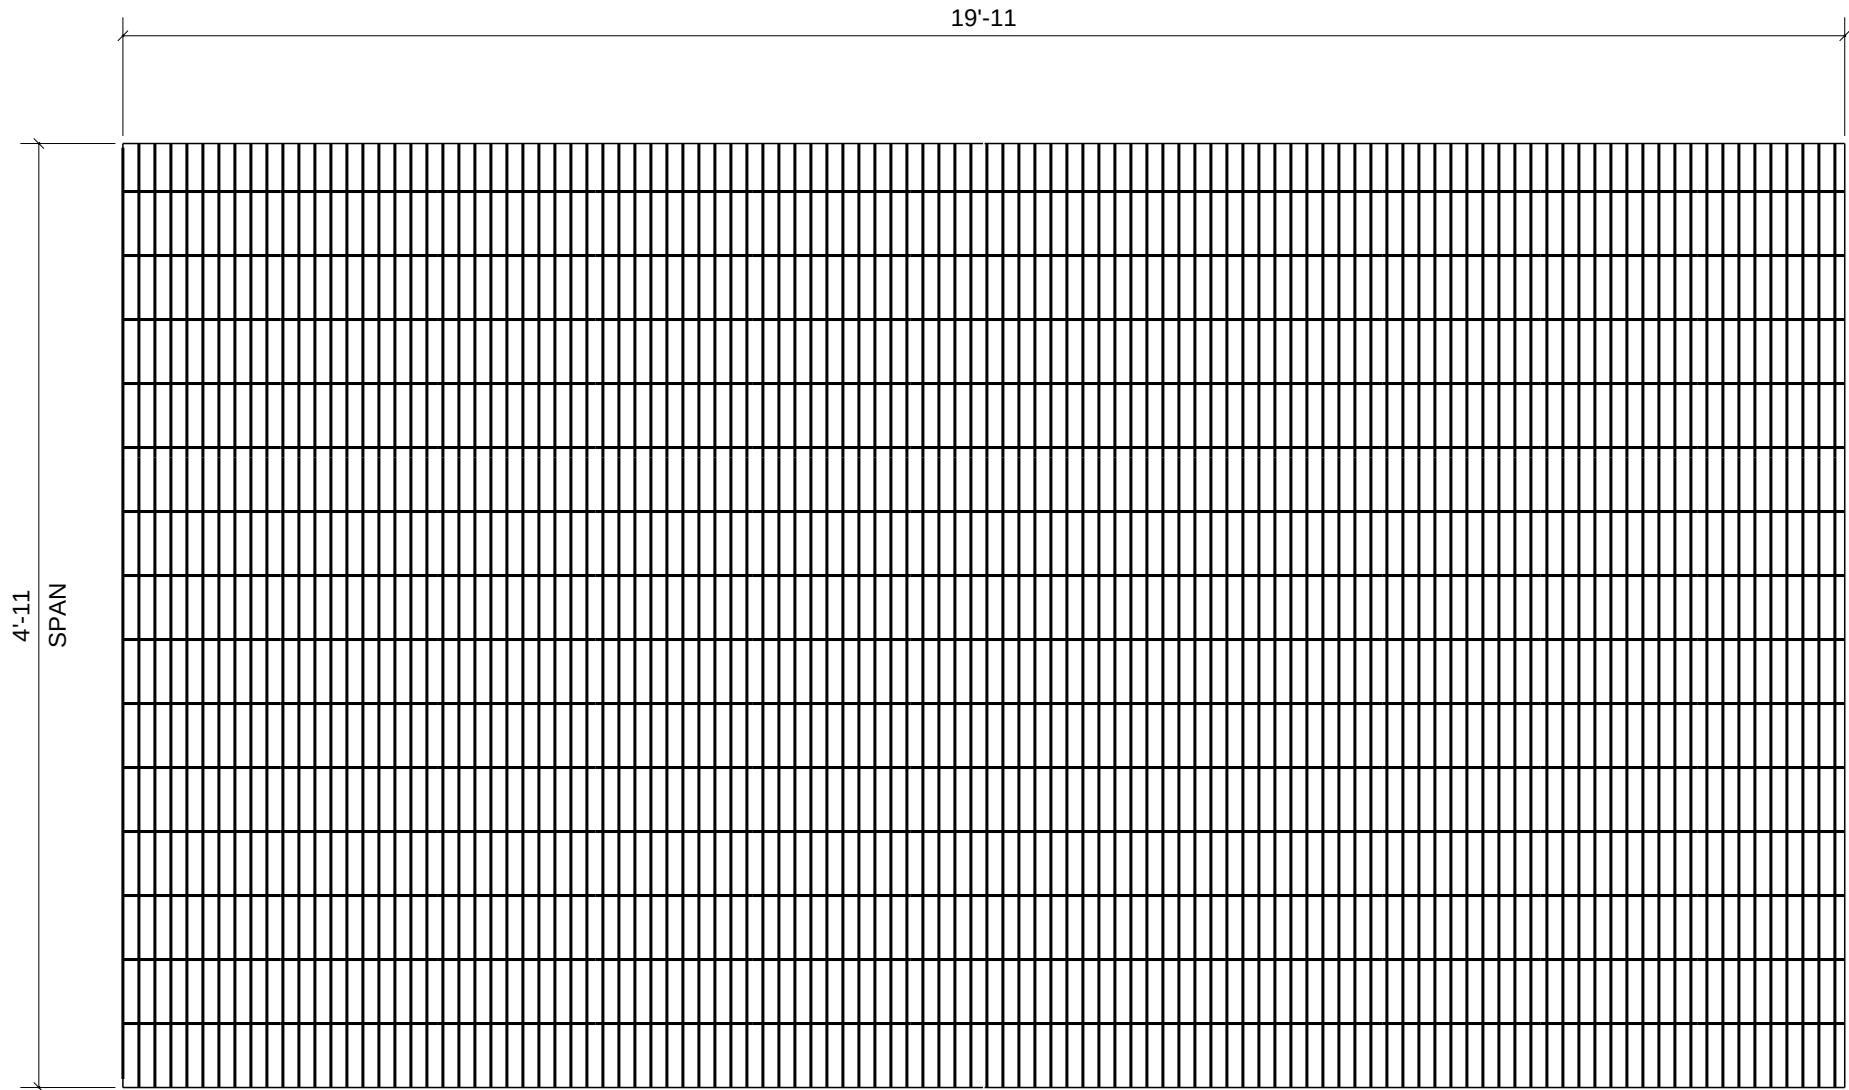

APPROVER:
GRATING TO BE WELDED TO ANGLE
SUPPORTS OR USE GRATING CLIPS?

2 - GRATINGS - G700

GRATING NOTES:
2" x 3/16" 19W4
GALVANIZED

BILL OF MATERIAL					
MARK	QTY	DESCRIPTION	LENGTH	WEIGHT	REMARKS
G700	2	GRATINGS			SQ-2
G700	2	GRTG2"X59"	19'-11"	15996	galv A36
		TOTAL WEIGHT THIS DRAWING		15996	

0	FOR FABRICATION	10/12/2016	MCE	
REV.	DESCRIPTION	DATE	DRAWN	CHK'D. BY
GENERAL NOTES		JOB USE		
		SHOP		
MATERIAL: A36 U.N.	ELECTRODES: E70XX U.	REFERENCE DRWGS. S1.1 - S5.1	APPROVAL	
HOLES: 13/16" DIA. U.N	CONN'S:			
SURFACE PREP & PAINT: galv U.N.O.				
JOB DESCRIPTION MADISONVILLE COMMUNITY COLLEGE DETAILING				
PROJECT NAME: MADISONVILLE COMMUNITY COLLEGE				
PROJECT LOCATION: MADISONVILLE, KY				
CONTRACTOR: A & K CONSTRUCTION				
		DRAWN BY		DATE 08/18/2016
		CHKD. BY		DATE
		JOB NO. #783	DRG. NO. G700	REV. 0