



4 3 2 1

D C B A

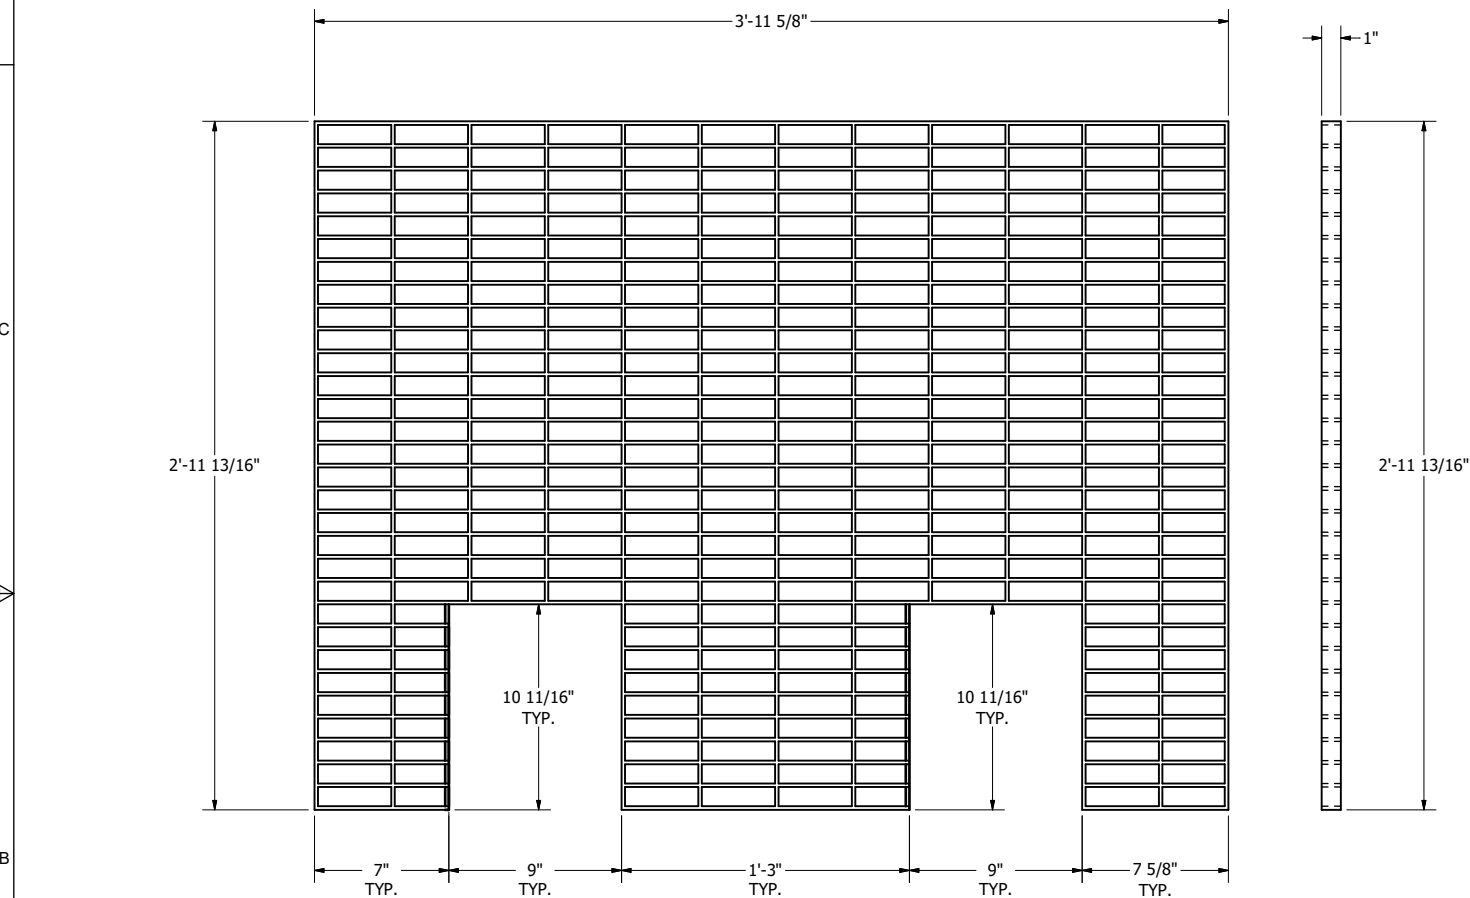


GRATING 1 CUTOUT FOR
OUTER FENCE POSTS
ITEM #20

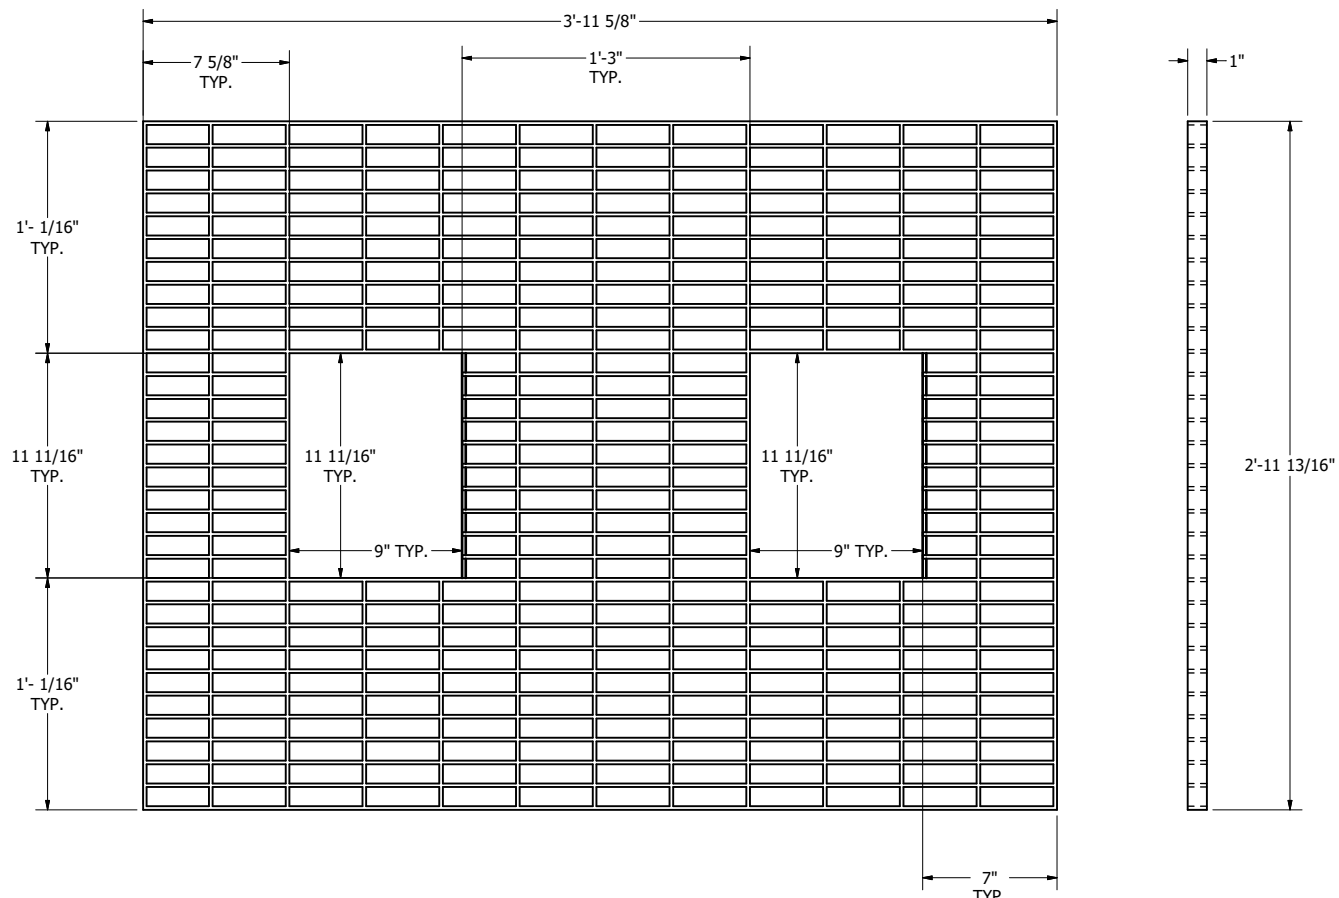

GRATING 2 CUTOUT FOR
INNER FENCE POSTS
ITEM #21

VARYING GRATING CUTOUTS AT FENCE POSTS AND BRACE LOCATIONS



**APPROVED
FOR FABRICATION**

AISC
CERTIFIED
FABRICATOR

BY BRIAN MEDINA DATE 08/09/2024

SALES NO.
50625

SALES LINE NO.
50625-01-001

JOB NO.
73215

DRAWING NO.
50625-01-001

AISC
CERTIFIED
FABRICATOR

REV	DESCRIPTION	BY	CHKD	DATE
5	REVISED AS PER CUSTOMER COMMENTS	BM	FJ	06/11/2024
4	REVISED AS PER CUSTOMER COMMENTS	BM	FJ	06/07/2024
3	REVISED AS PER CUSTOMER COMMENTS	BM	FJ	06/06/2024
2	REVISED AS PER CUSTOMER COMMENTS	BM	FJ	02/07/2024
1	REVISED AS PER CUSTOMER COMMENTS	BM	FJ	09/26/23

REVISION RECORD


SEE NOTE

APPROVAL BY THE OWNER OR REPRESENTATIVE OF AGENCY CONTRACTOR OF THESE SHOP DRAWINGS PREPARED BY SELCO MANUFACTURING INDICATES THAT SELCO MANUFACTURING HAS CORRECTLY INTERPRETED THE CONTRACT DRAWING REQUIREMENTS.

CONTRACTOR SHALL APPROVE DRAWINGS, BY STAMP AND/OR SIGNATURE, ON MAKE CHANGES REQUIRED ON DRAWINGS AND RETURN TO SELCO MANUFACTURING.

SELCO MANUFACTURING SHALL BE RESPONSIBLE FOR THE ITEMS ARE FABRICATED TO BE SHIP APPROVED SHOP DRAWINGS FIELD ADJUSTMENTS MAY BE REQUIRED FOR PERMIT BY SHIP TO VARIOUS STATES BEFORE AND CONSTRUCTION OF THE CANOPY.

THESE DRAWINGS ARE THE PROPERTY OF SELCO MANUFACTURING. ANY REUSE OR FABRICATION OR REPRODUCTION WITHOUT THE WRITTEN CONSENT OF SELCO MANUFACTURING IS PROHIBITED.



SELCO MANUFACTURING CORP.

3 FAIRFIELD CRESCENT, WEST CALDWELL, N.J. 07066
PHONE: 973-244-1177, FAX: 973-244-6262

PROJECT:
SCHUYLKILL BANKS BRIDGE CANOPY

TITLE:
STEEL CANOPY

DATE:
1/12/2024

BY:
BM


CHKD:
DG

DATE:
1/12/2024


REV:
5

DWG. NO.
50625-01-001


SHEET: 4 OF 17

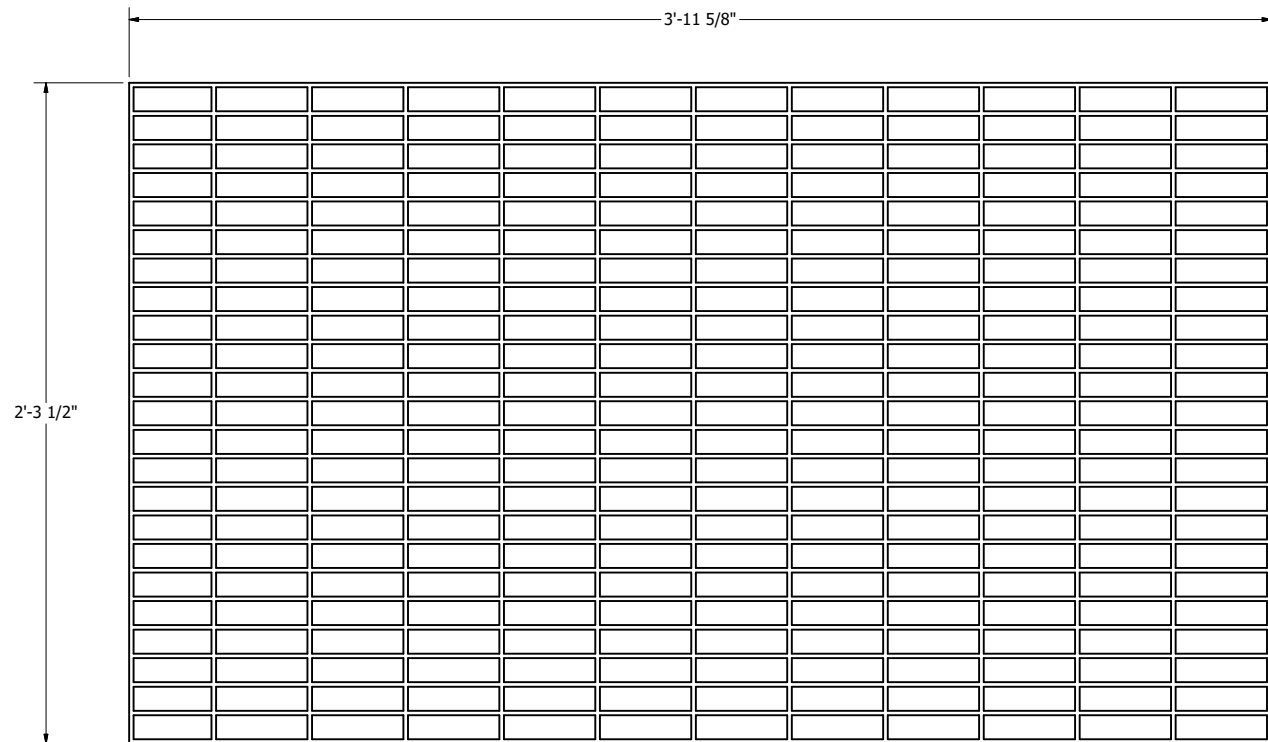

GRATING 3 TYP.
ITEM #22

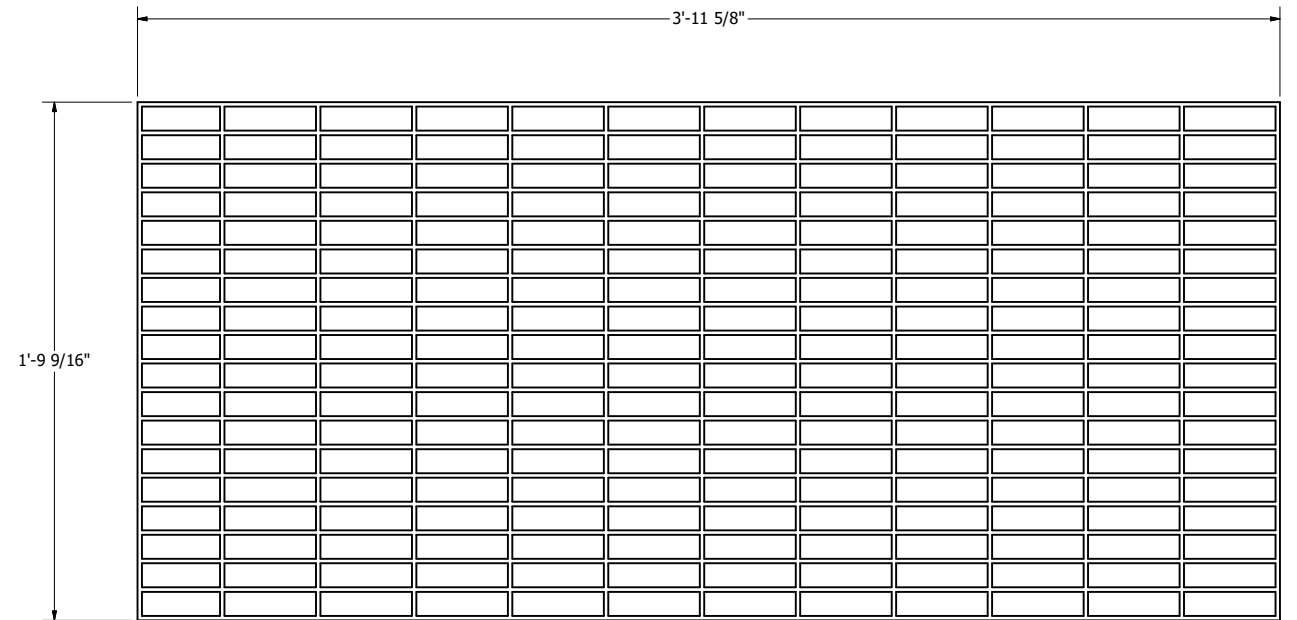

GRATING 4 TYP.
ITEM #23

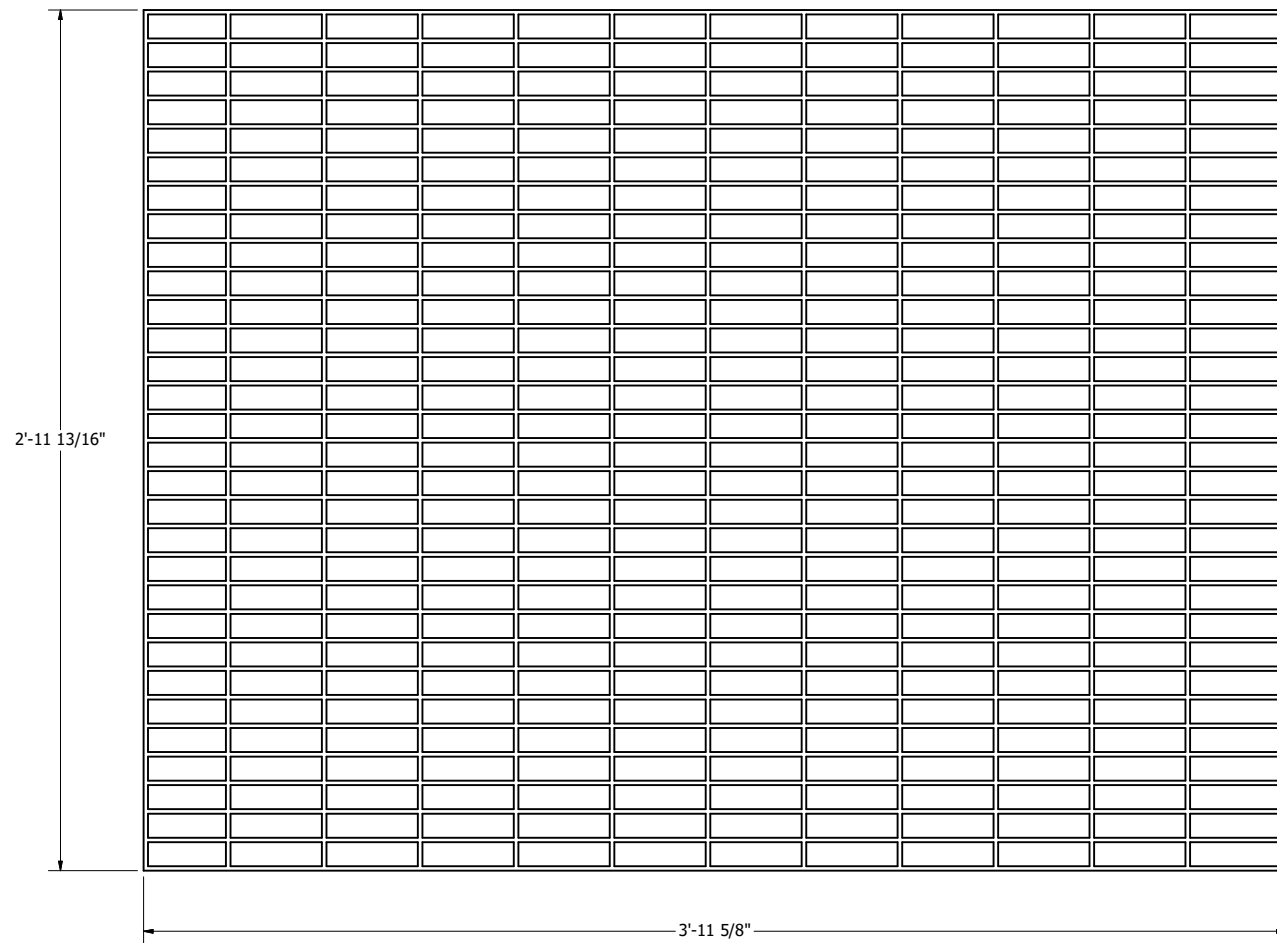

GRATING 5 TYP.
ITEM #24

[illegible]