
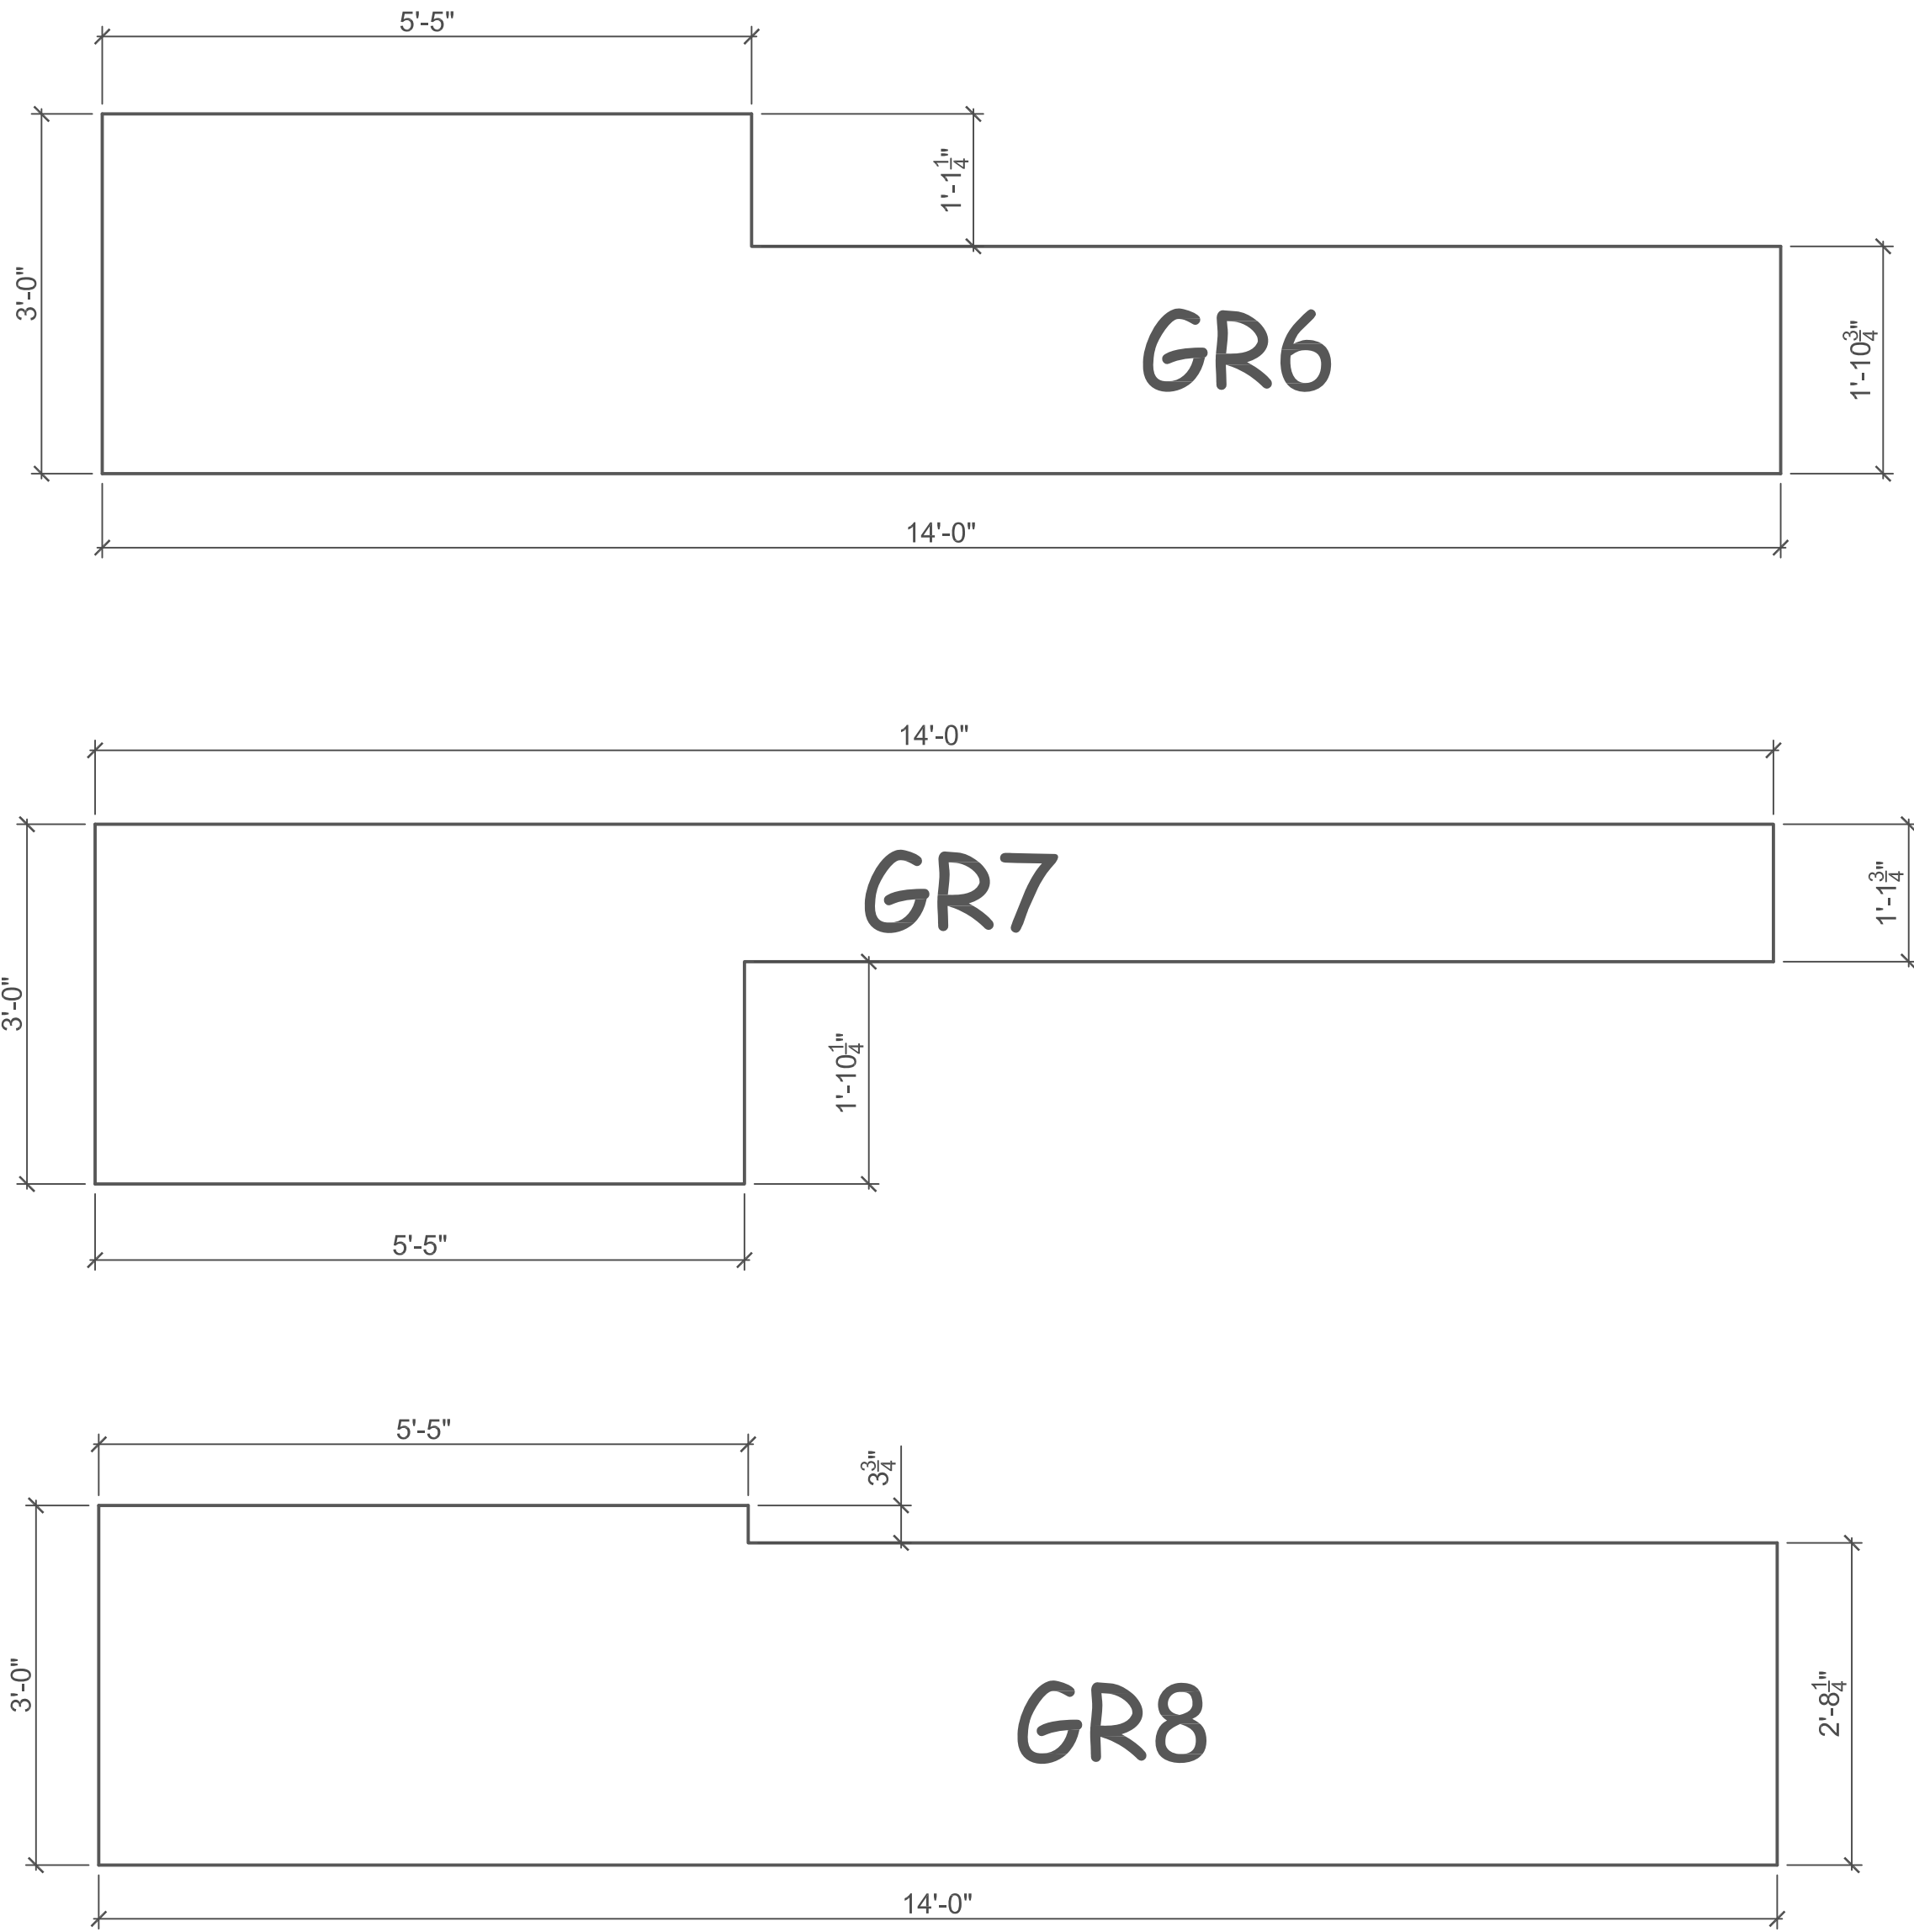
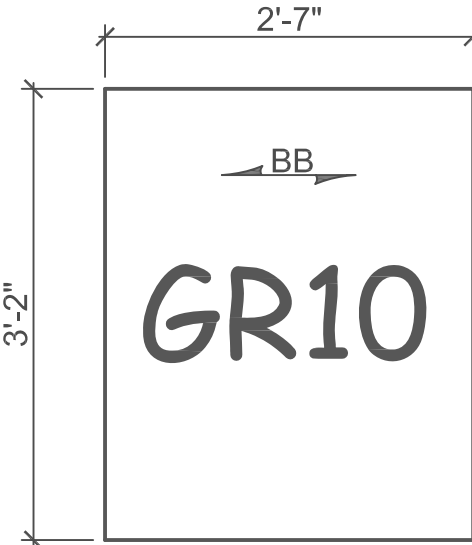
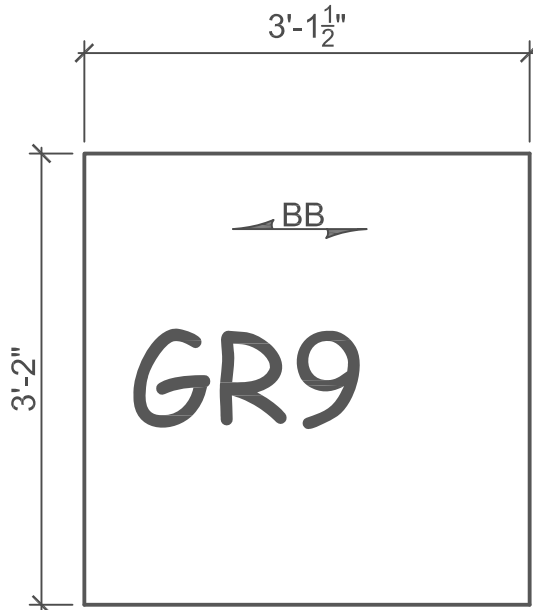


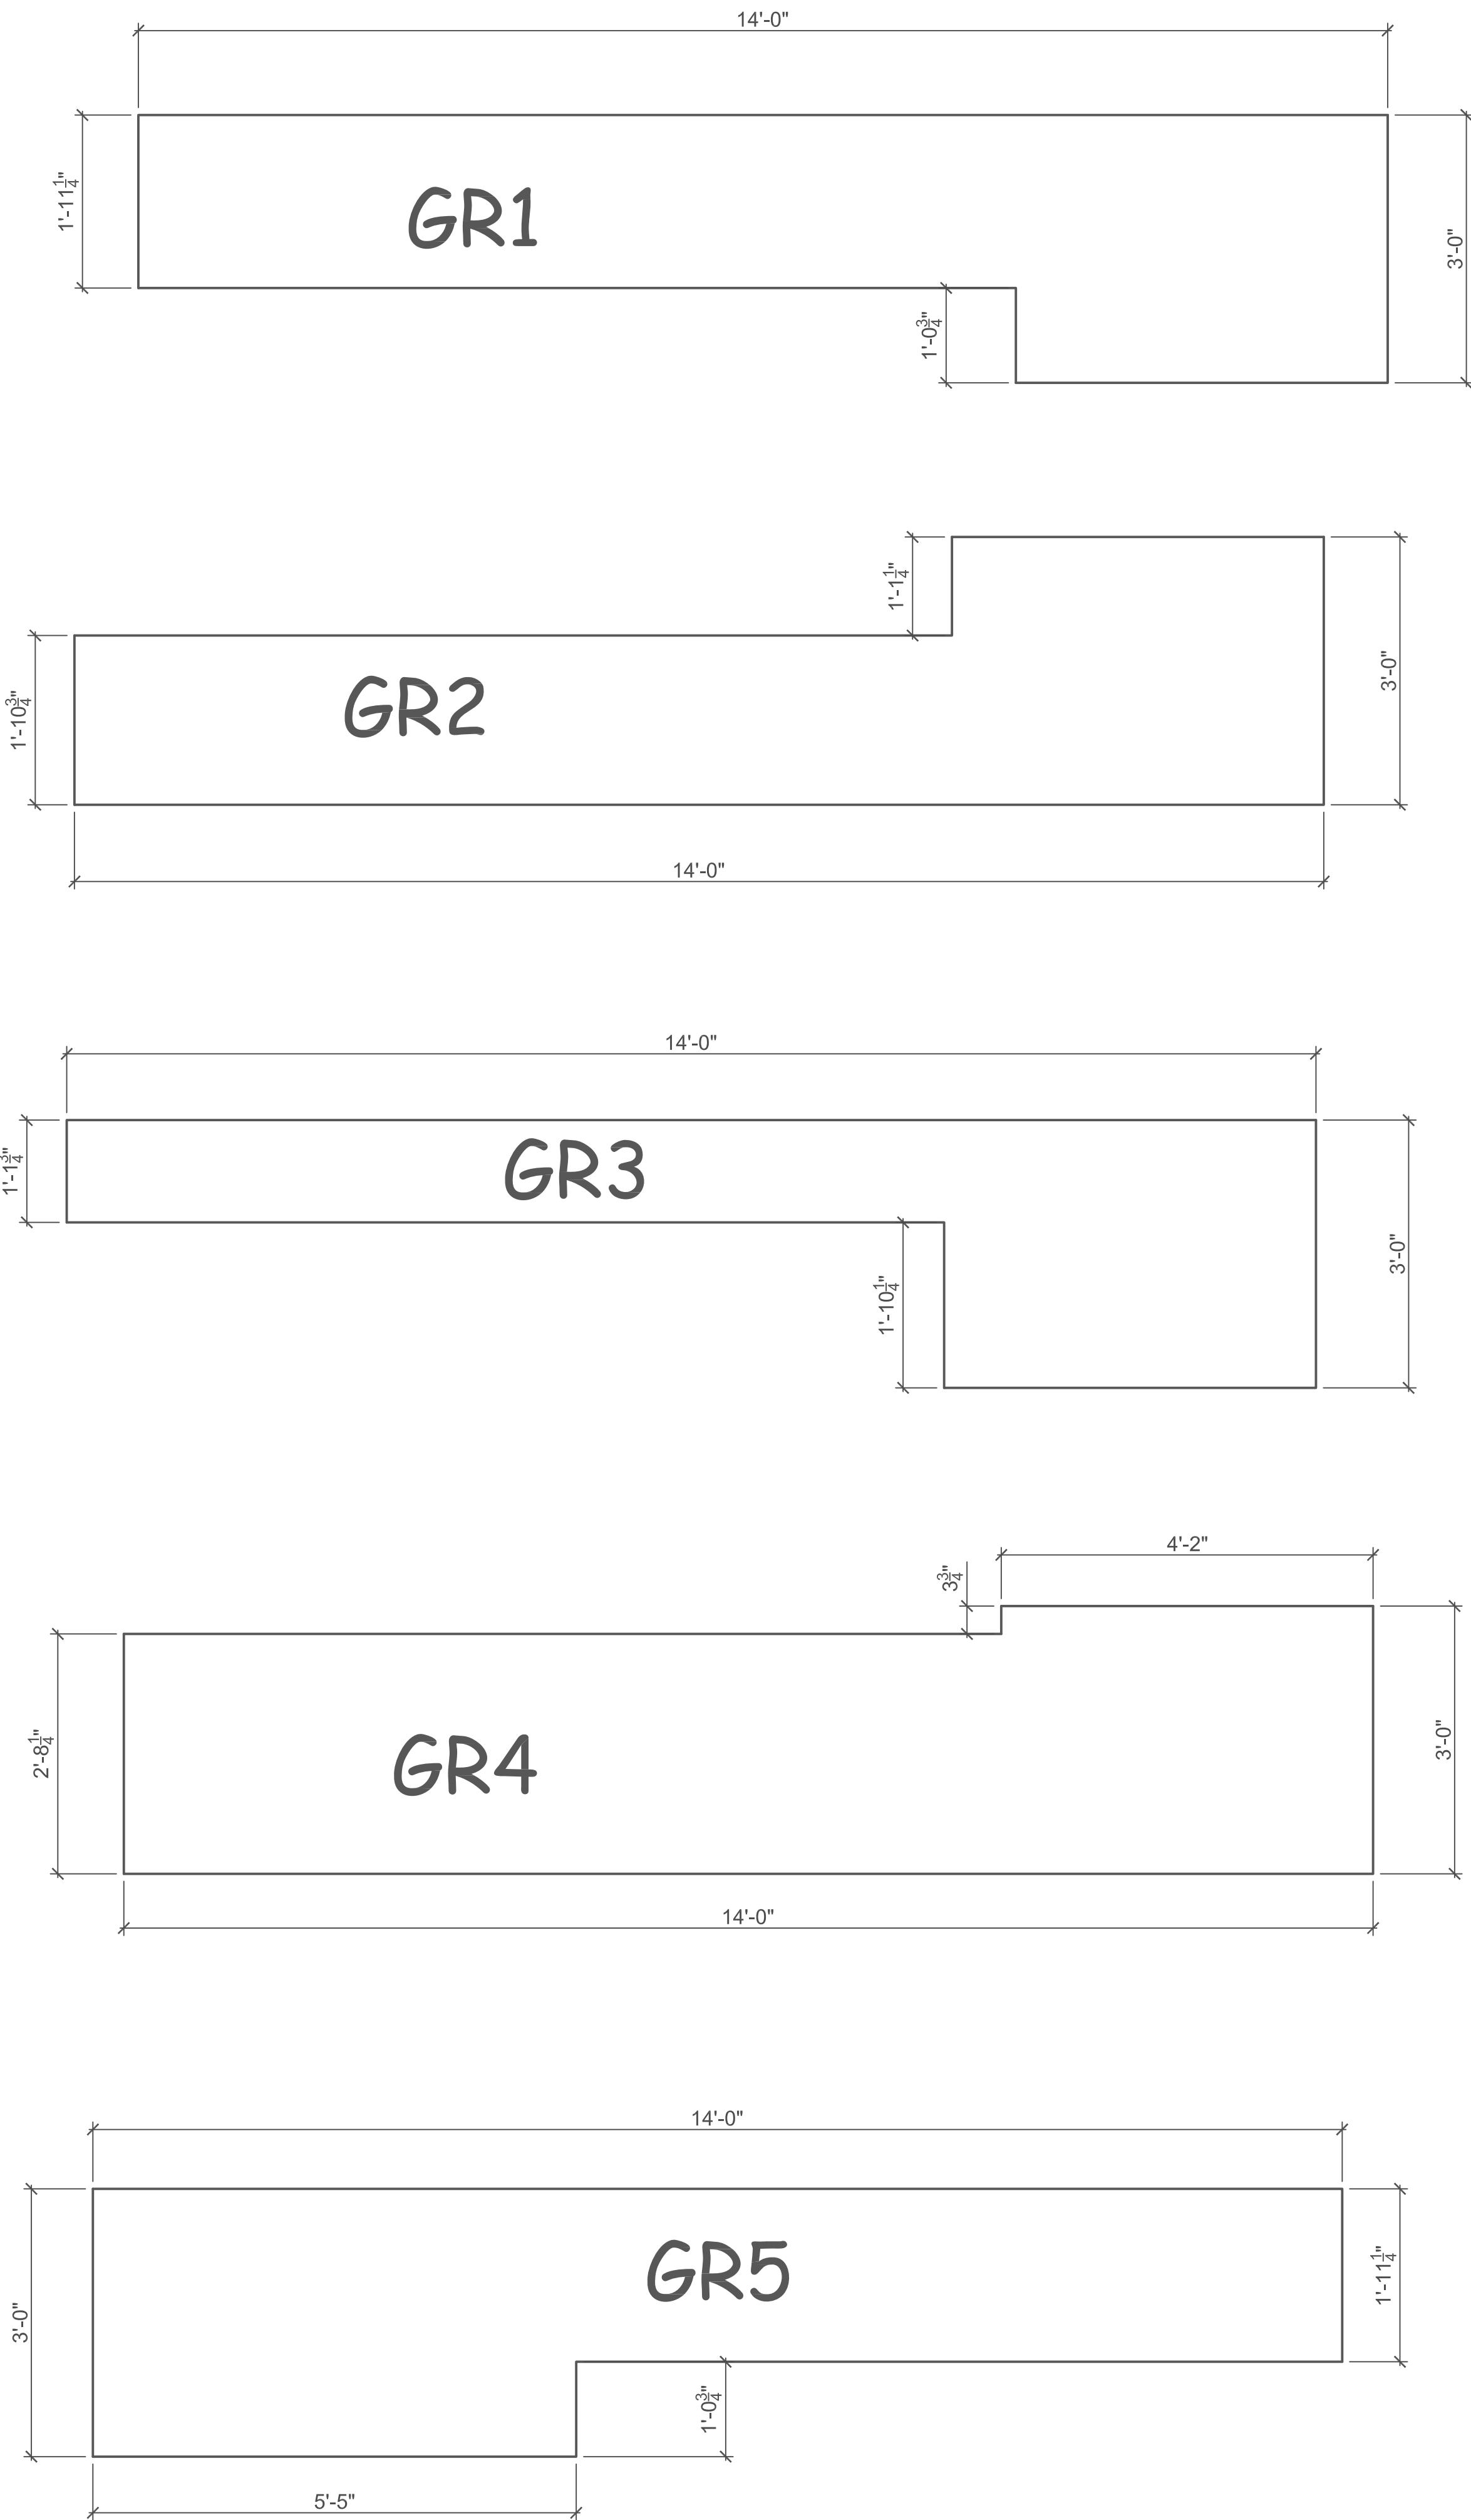

BANDED GRATING

- (4) 2'-0" x 15'-0 1/2"
- (2) 3'-0" x 15'-0 1/2"
- (2) 2'-7" x 14'-0"
- (6) 3'-0" x 14'-0"
- (2) 3'-0" x 4'-2"
- (2) 3'-0" x 5'-5"
- (4) 3'-0" x 13'-9 1/2"
- (2) 3'-0" x 13'-9 1/2"
- (4) 3'-0" x 15'-9 1/2"
- (2) 3'-0" x 15'-9 1/2"

NOTES:
1. ALL GRATING TO BE 1"x³/₁₆" 19W4 SMOOTH, BANDED AND GALVANIZED

PROJECT: HUGHES GRATING		CUSTOMER: DEREK ENGINEERING		GENERAL NOTES: 1. STEEL SHAPES: A992 2. STEEL TUBING: ASTM A500 3. CONNECTION BOLTS: A325 4. ANCHOR BOLTS: A307 5. HOLES: ¹ / ₄ " U.N.C. 6. SHOP PAINT: GRAY PRIMER 7. WELDING ELECTRODES: E70XX
LOCATION: LOUISVILLE, KY		REVISIONS:		DRAWN BY: <i>J.C.</i> DATE: 06-20-20
CLARK METAL WORKS, LLC 120 MAYFIELD LN. SPRINGFIELD, KY 40069 PHONE: (502)550-0536 EMAIL: clarkmetalworks.com		ST1 OF ST2		DRAWING NO: