



WIRE MESH

2 mesh,
.047" wire diameter,

SS/316 material.

Cut into circles,
6.625" OD,
no edge treatments.

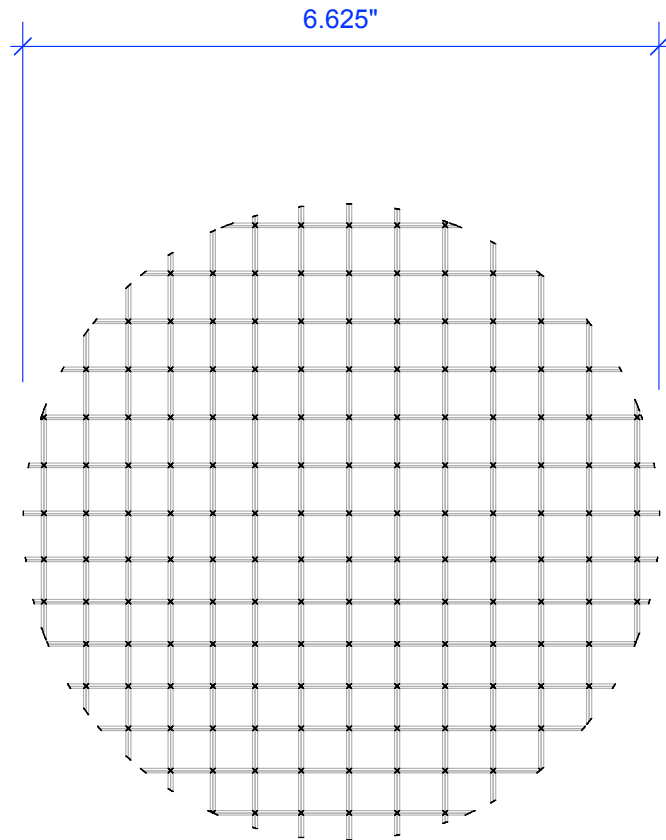

REVISION HISTORY: Revisions are noted in RED.				MATERIAL		PROPRIETARY AND CONFIDENTIAL THE INFORMATION CONTAINED IN THIS DRAWING IS THE SOLE PROPERTY OF MEDORA CORPORATION. ANY REPRODUCTION IN PART OR AS A WHOLE WITHOUT THE WRITTEN PERMISSION OF MEDORA CORPORATION IS PROHIBITED.			
REV	DESCRIPTION	DATE	BY	T316 Stainless Steel					
0	New Drawing, New P/N	20150730	WT			TITLE: Internal Pipe - GS Series			
				SCALE: 1:2	DRAWN BY WRT	PART NO. 22014058		REV 0	
				DATE: 2015/07/30		FILE NAME GS_Screen-R0_20150730			