



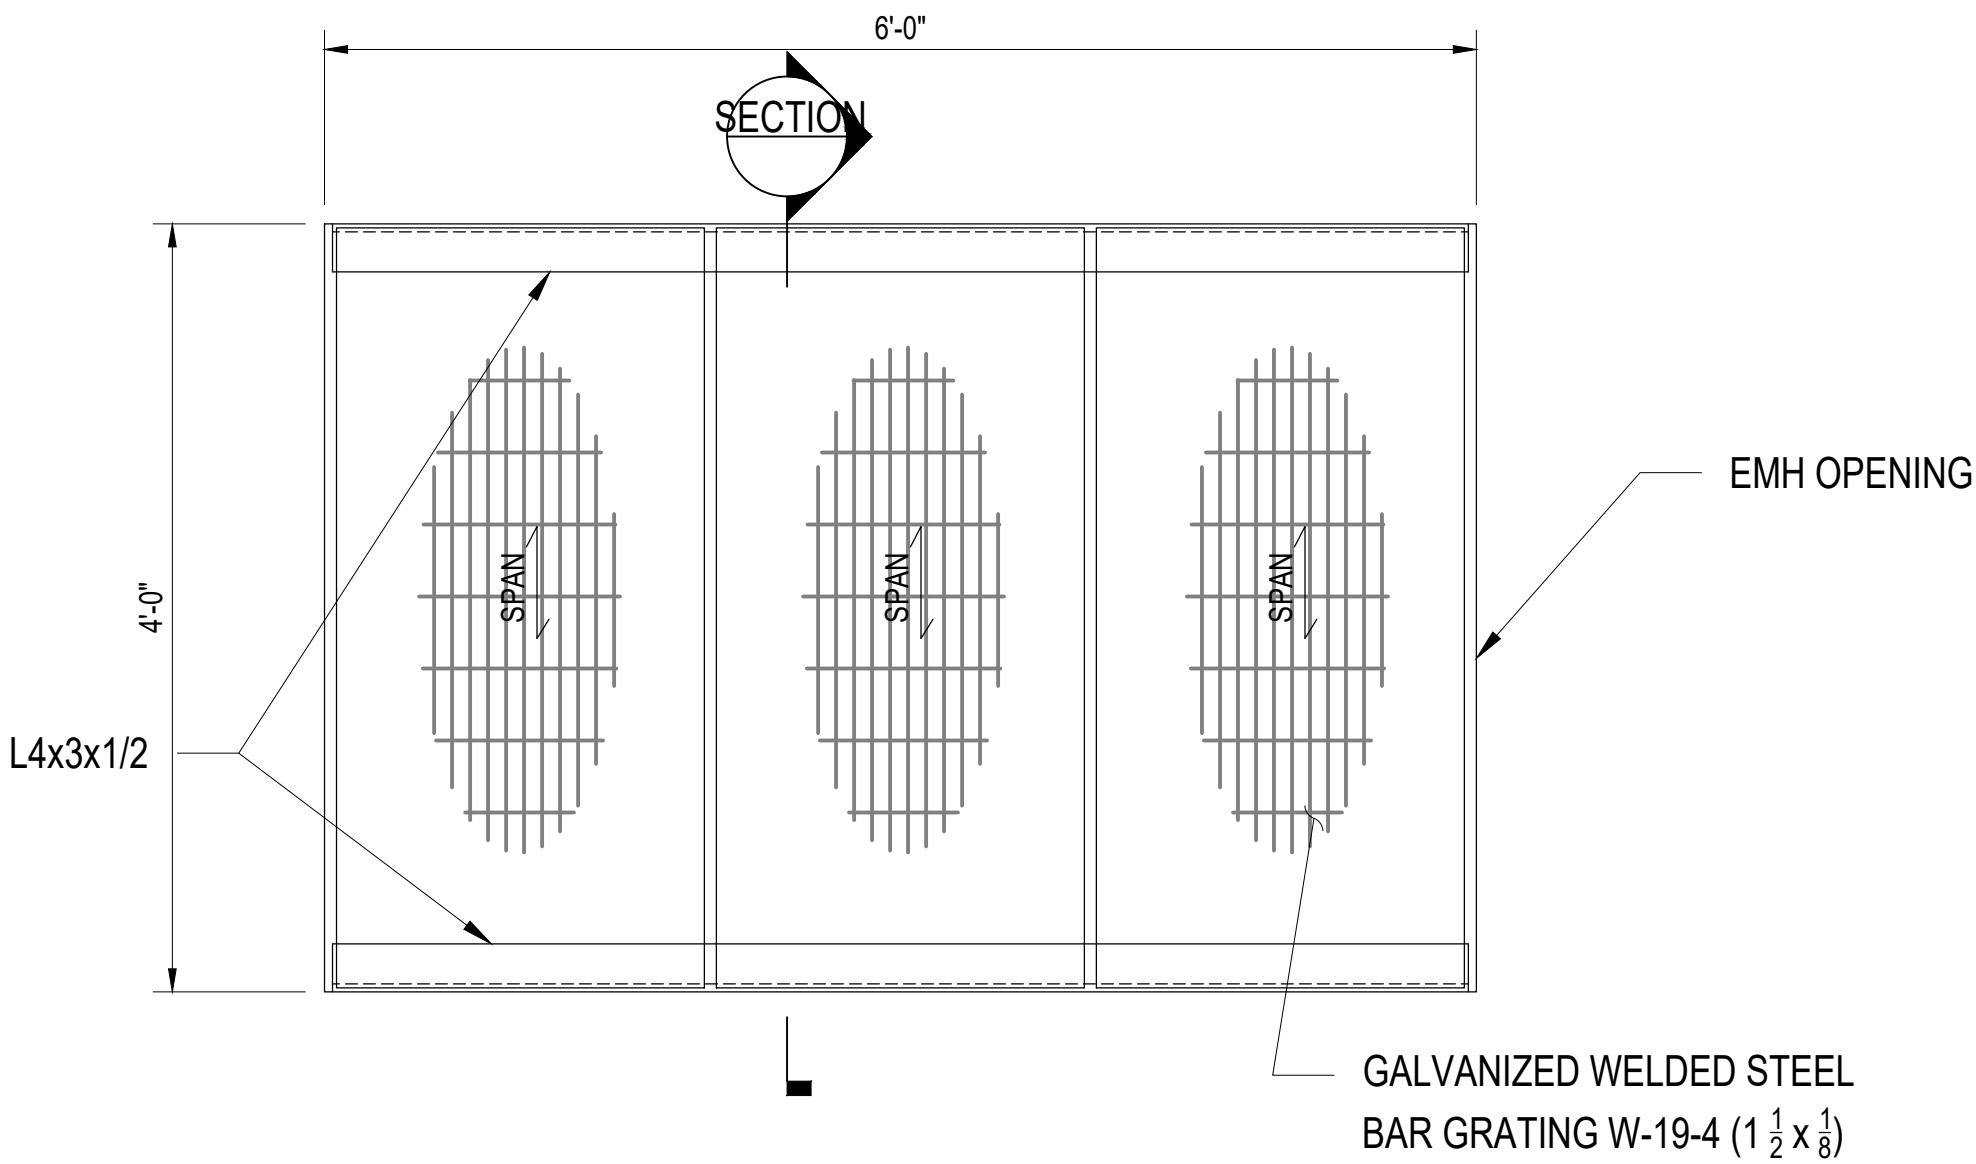

PLAN

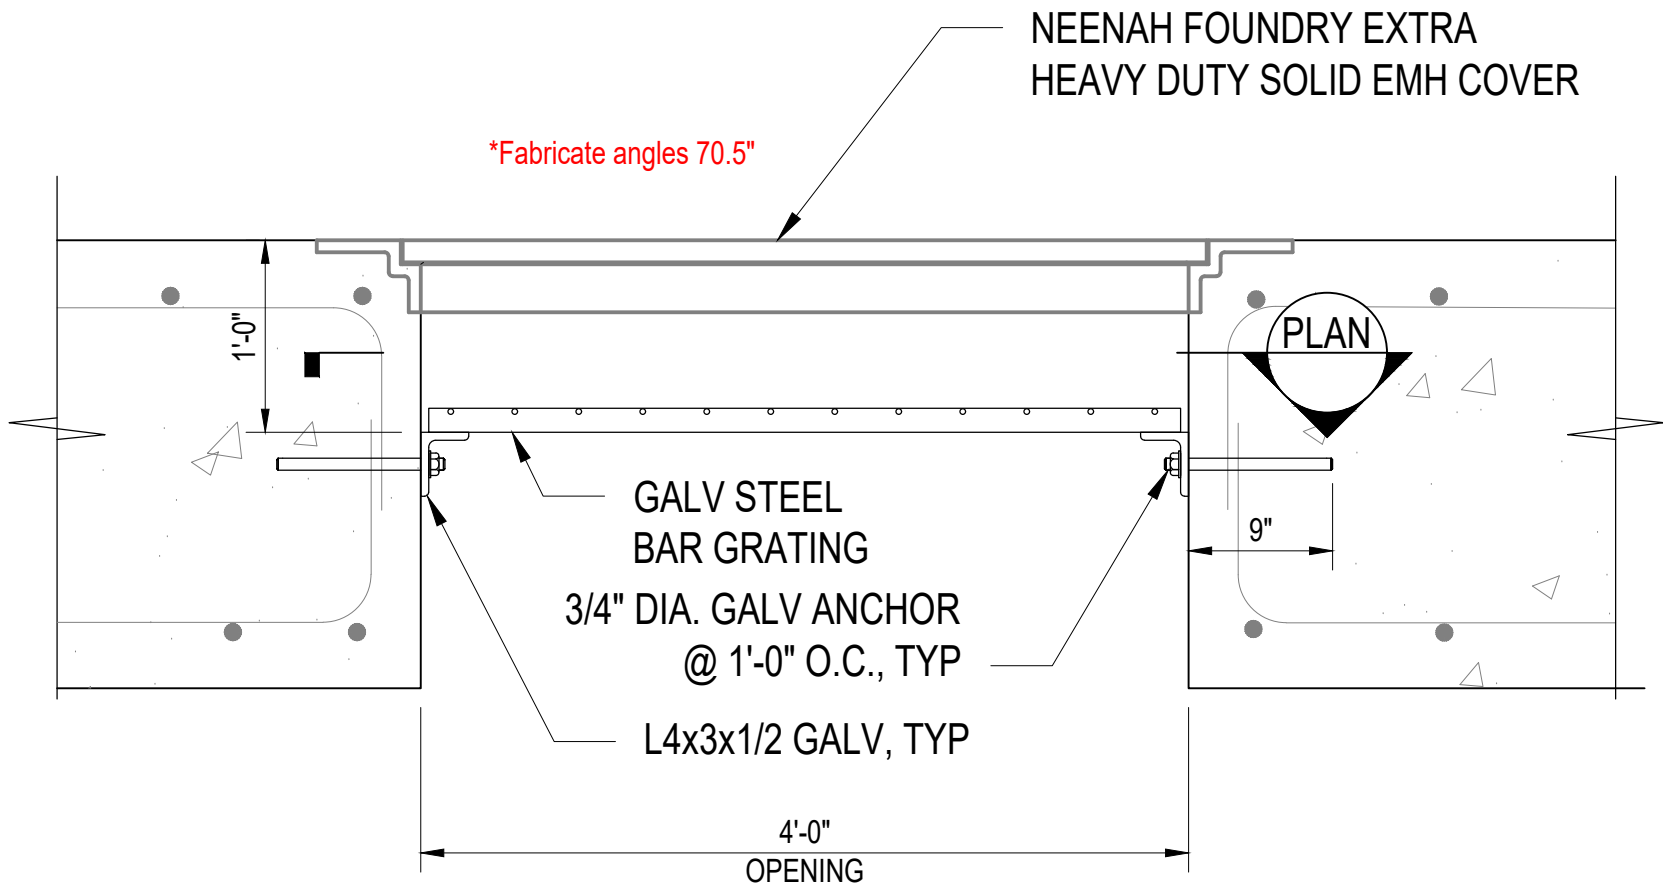

SECTION