




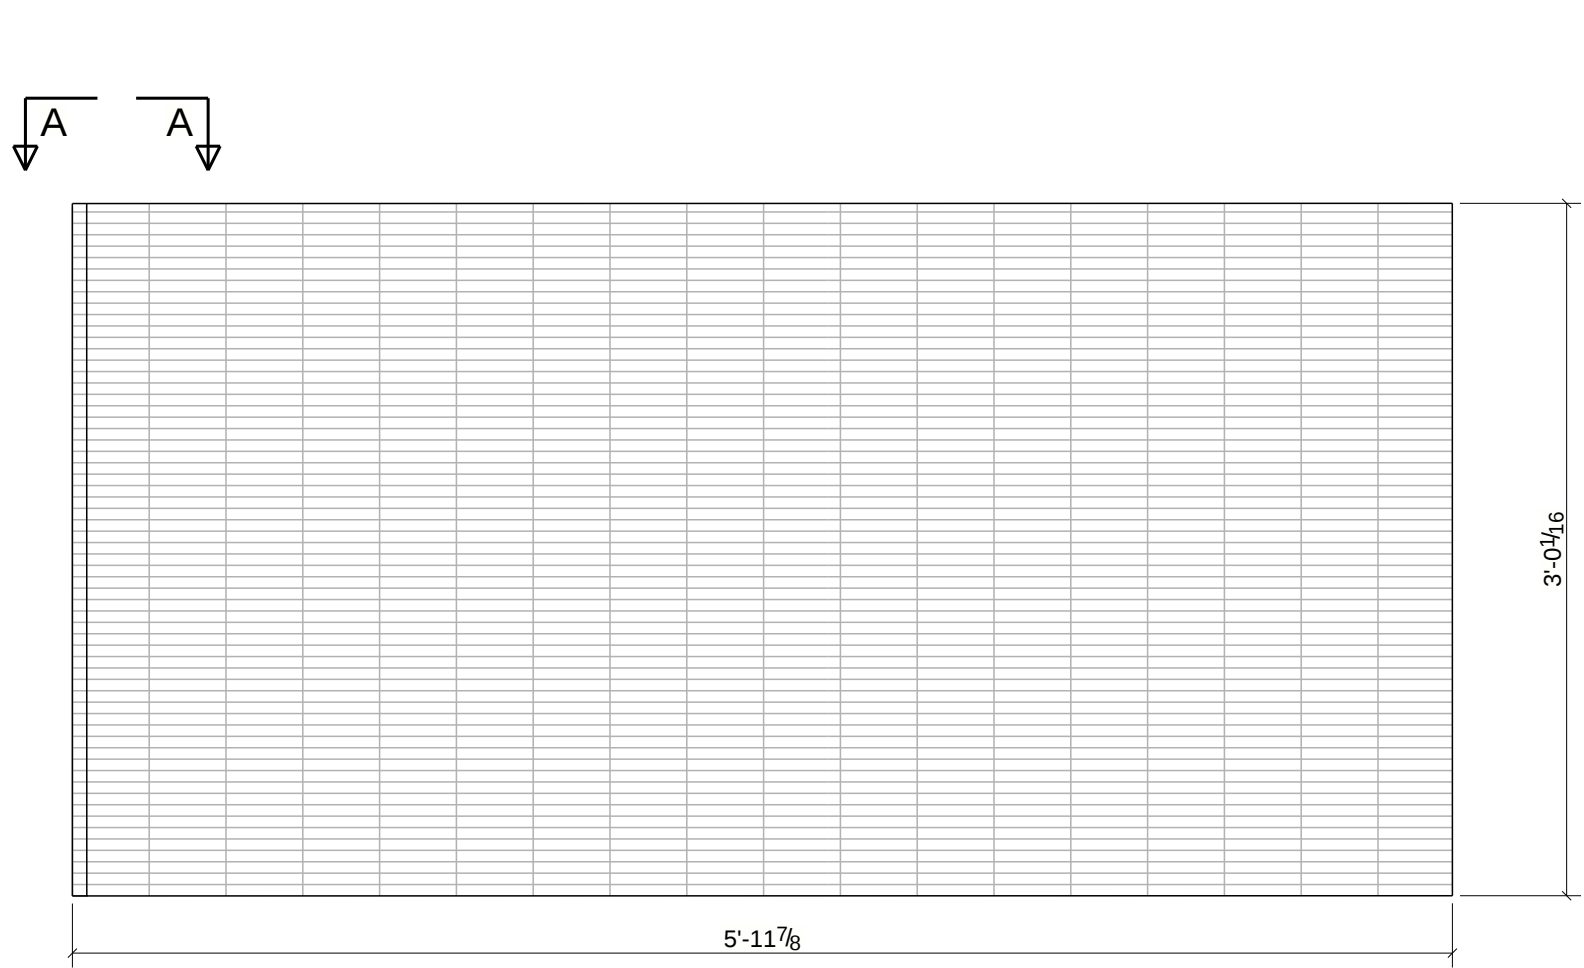


2 - GRATINGS - p36

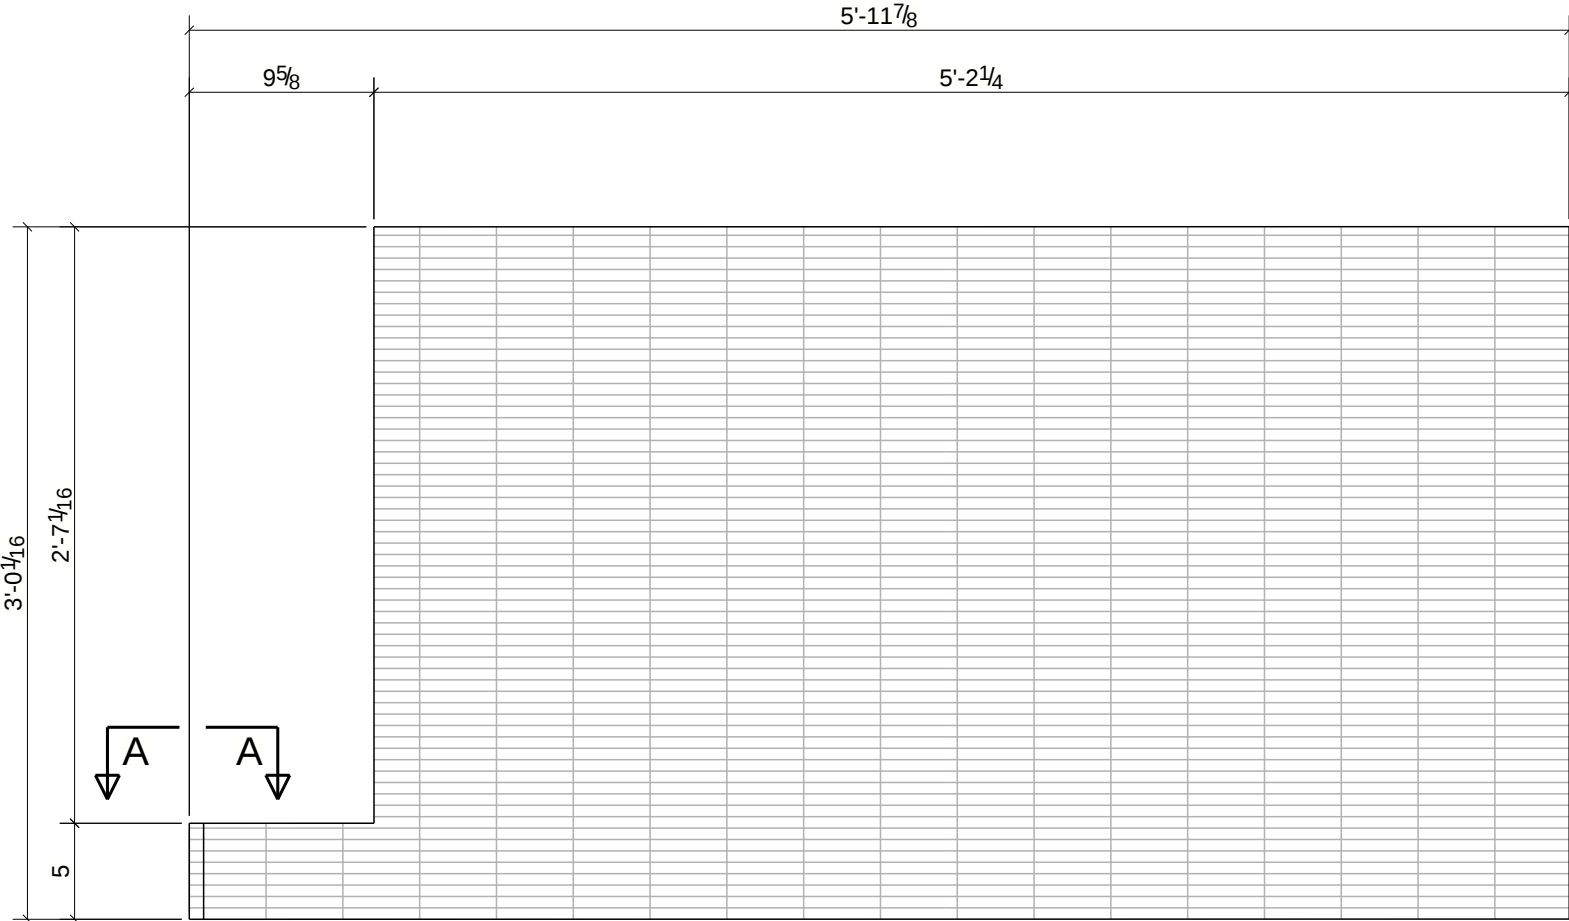

ONE - GRATING - p39

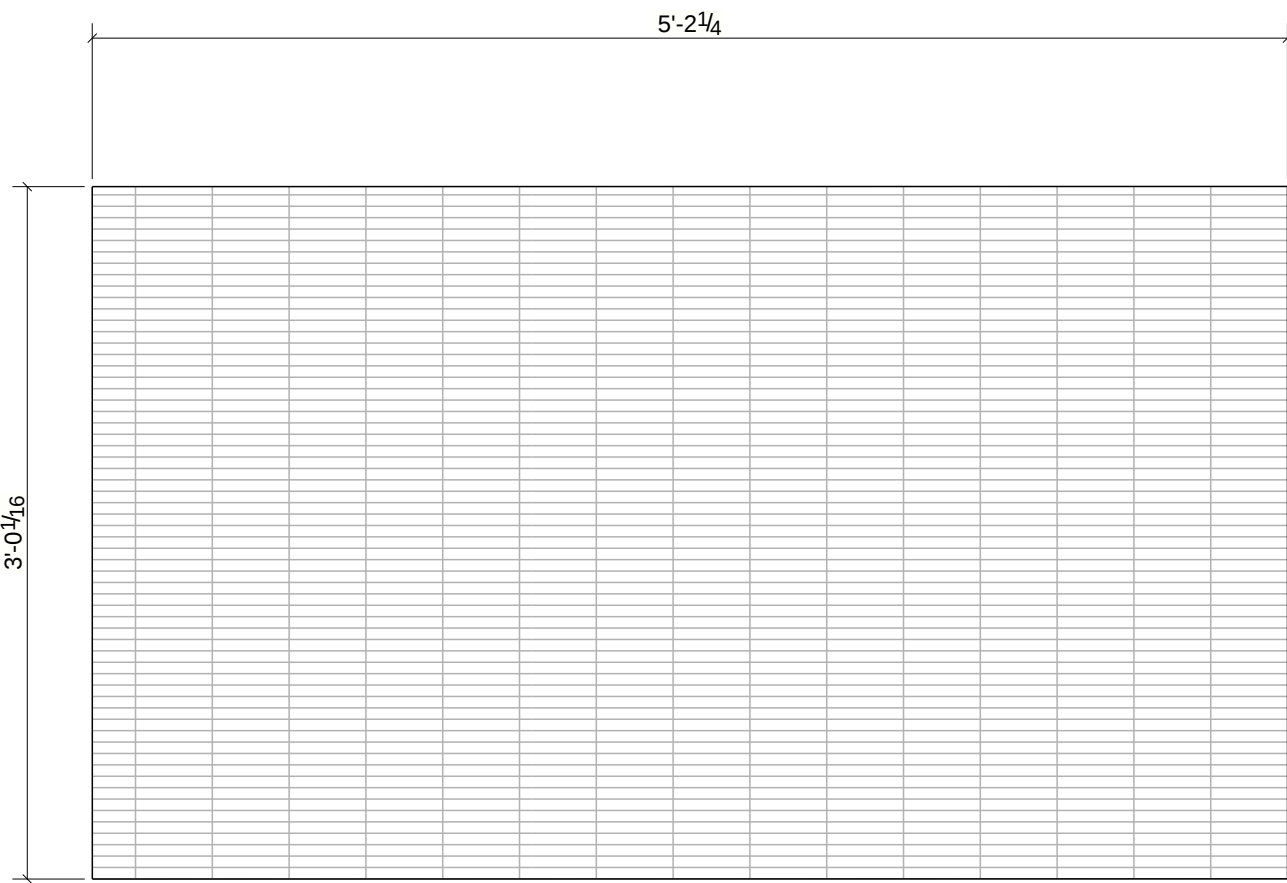


4 - GRATINGS - p40

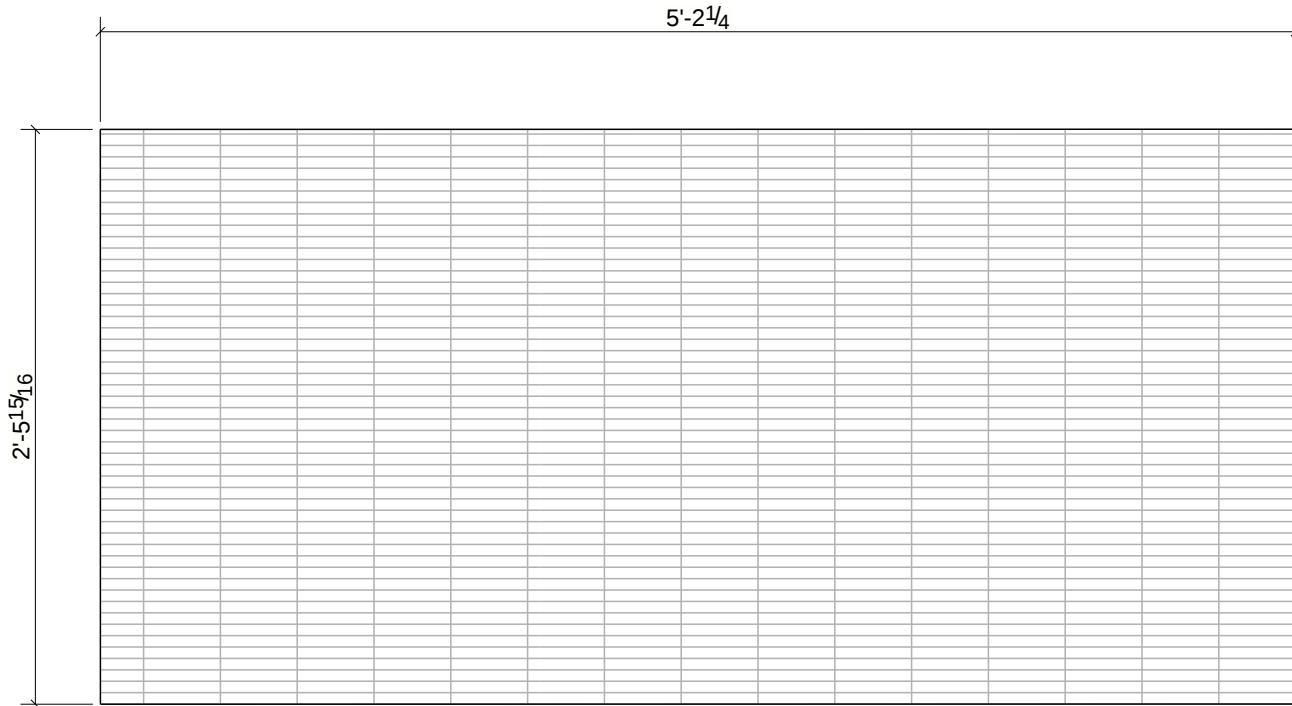


2 - GRATINGS - p41




ONE - GRATING - p92

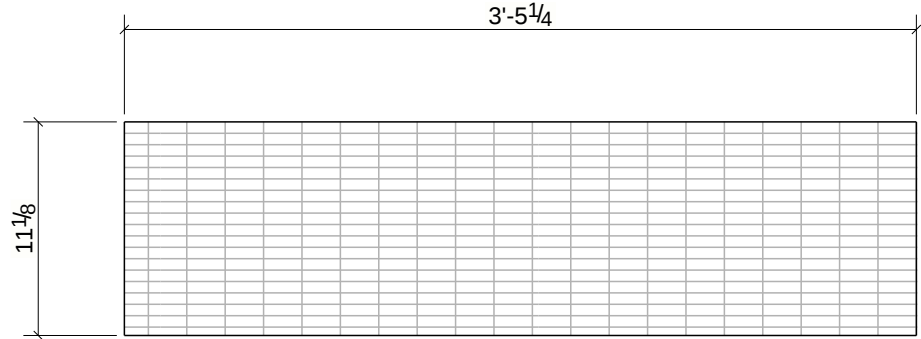

46 - TREADS - m53

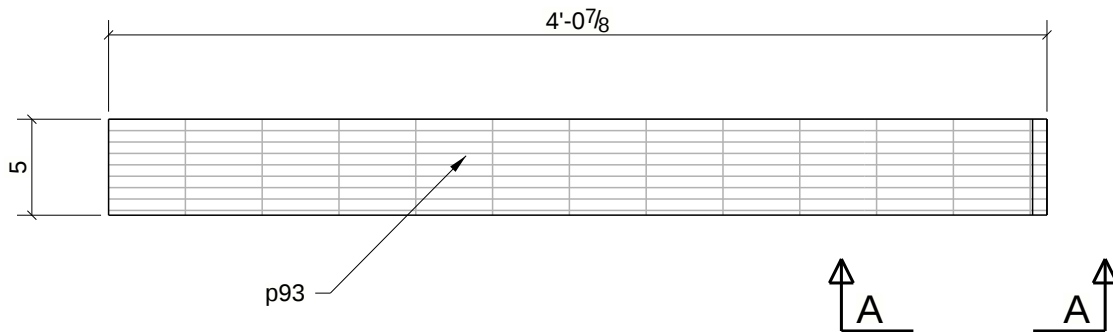

2 - GRATINGS - p93

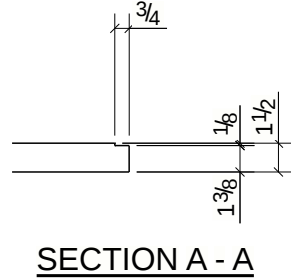

BILL OF MATERIAL					
MARK	QTY	DESCRIPTION	LENGTH	WEIGHT	REMARKS
m53	46	TREAD GRATING	0'-11 1/8"	1583	GALV. GRTS_1***
p36	2	PL1 1/2"X36 1/16" GRATING	5'-11 7/8"	2203	GALV. A36
p39	1	PL1 1/2"X36 1/16" GRATING	5'-11 7/8"	975	GALV. A36
p40	4	PL1 1/2"X36 1/16" GRATING	5'-2 1/4"	3820	GALV. A36
p41	2	PL1 1/2"X29 15/16" GRATING	5'-2 1/4"	1586	GALV. A36
p92	1	PL1 1/2"X36 1/16" GRATING	4'-0 7/8"	749	GALV. A36
p93	2	PL1 1/2"X5" GRATING	4'-0 7/8"	208	GALV. A36
TOTAL WEIGHT THIS DRAWING				11124	

GRATING =
GCM-1-150/ 7-P-4
3/16 x 1 1/2
7" O.C.
1/4" CLEAR SPACE BETWEEN BEARING BARS

0	For Fabrication	10/23/2020
REV	DESCRIPTION	DATE
CAPITAL STEEL, INC. 6260 S. Tex Point Homosassa, FL. 34448		
DESCRIPTION	BAR GRATINGS	
PROJECT NAME	WETLANDS EDUCATION CENTER	
DRAWN BY		JOB No. 2712
DATE DRAWN	23.10.2020	DRG No. GS2