

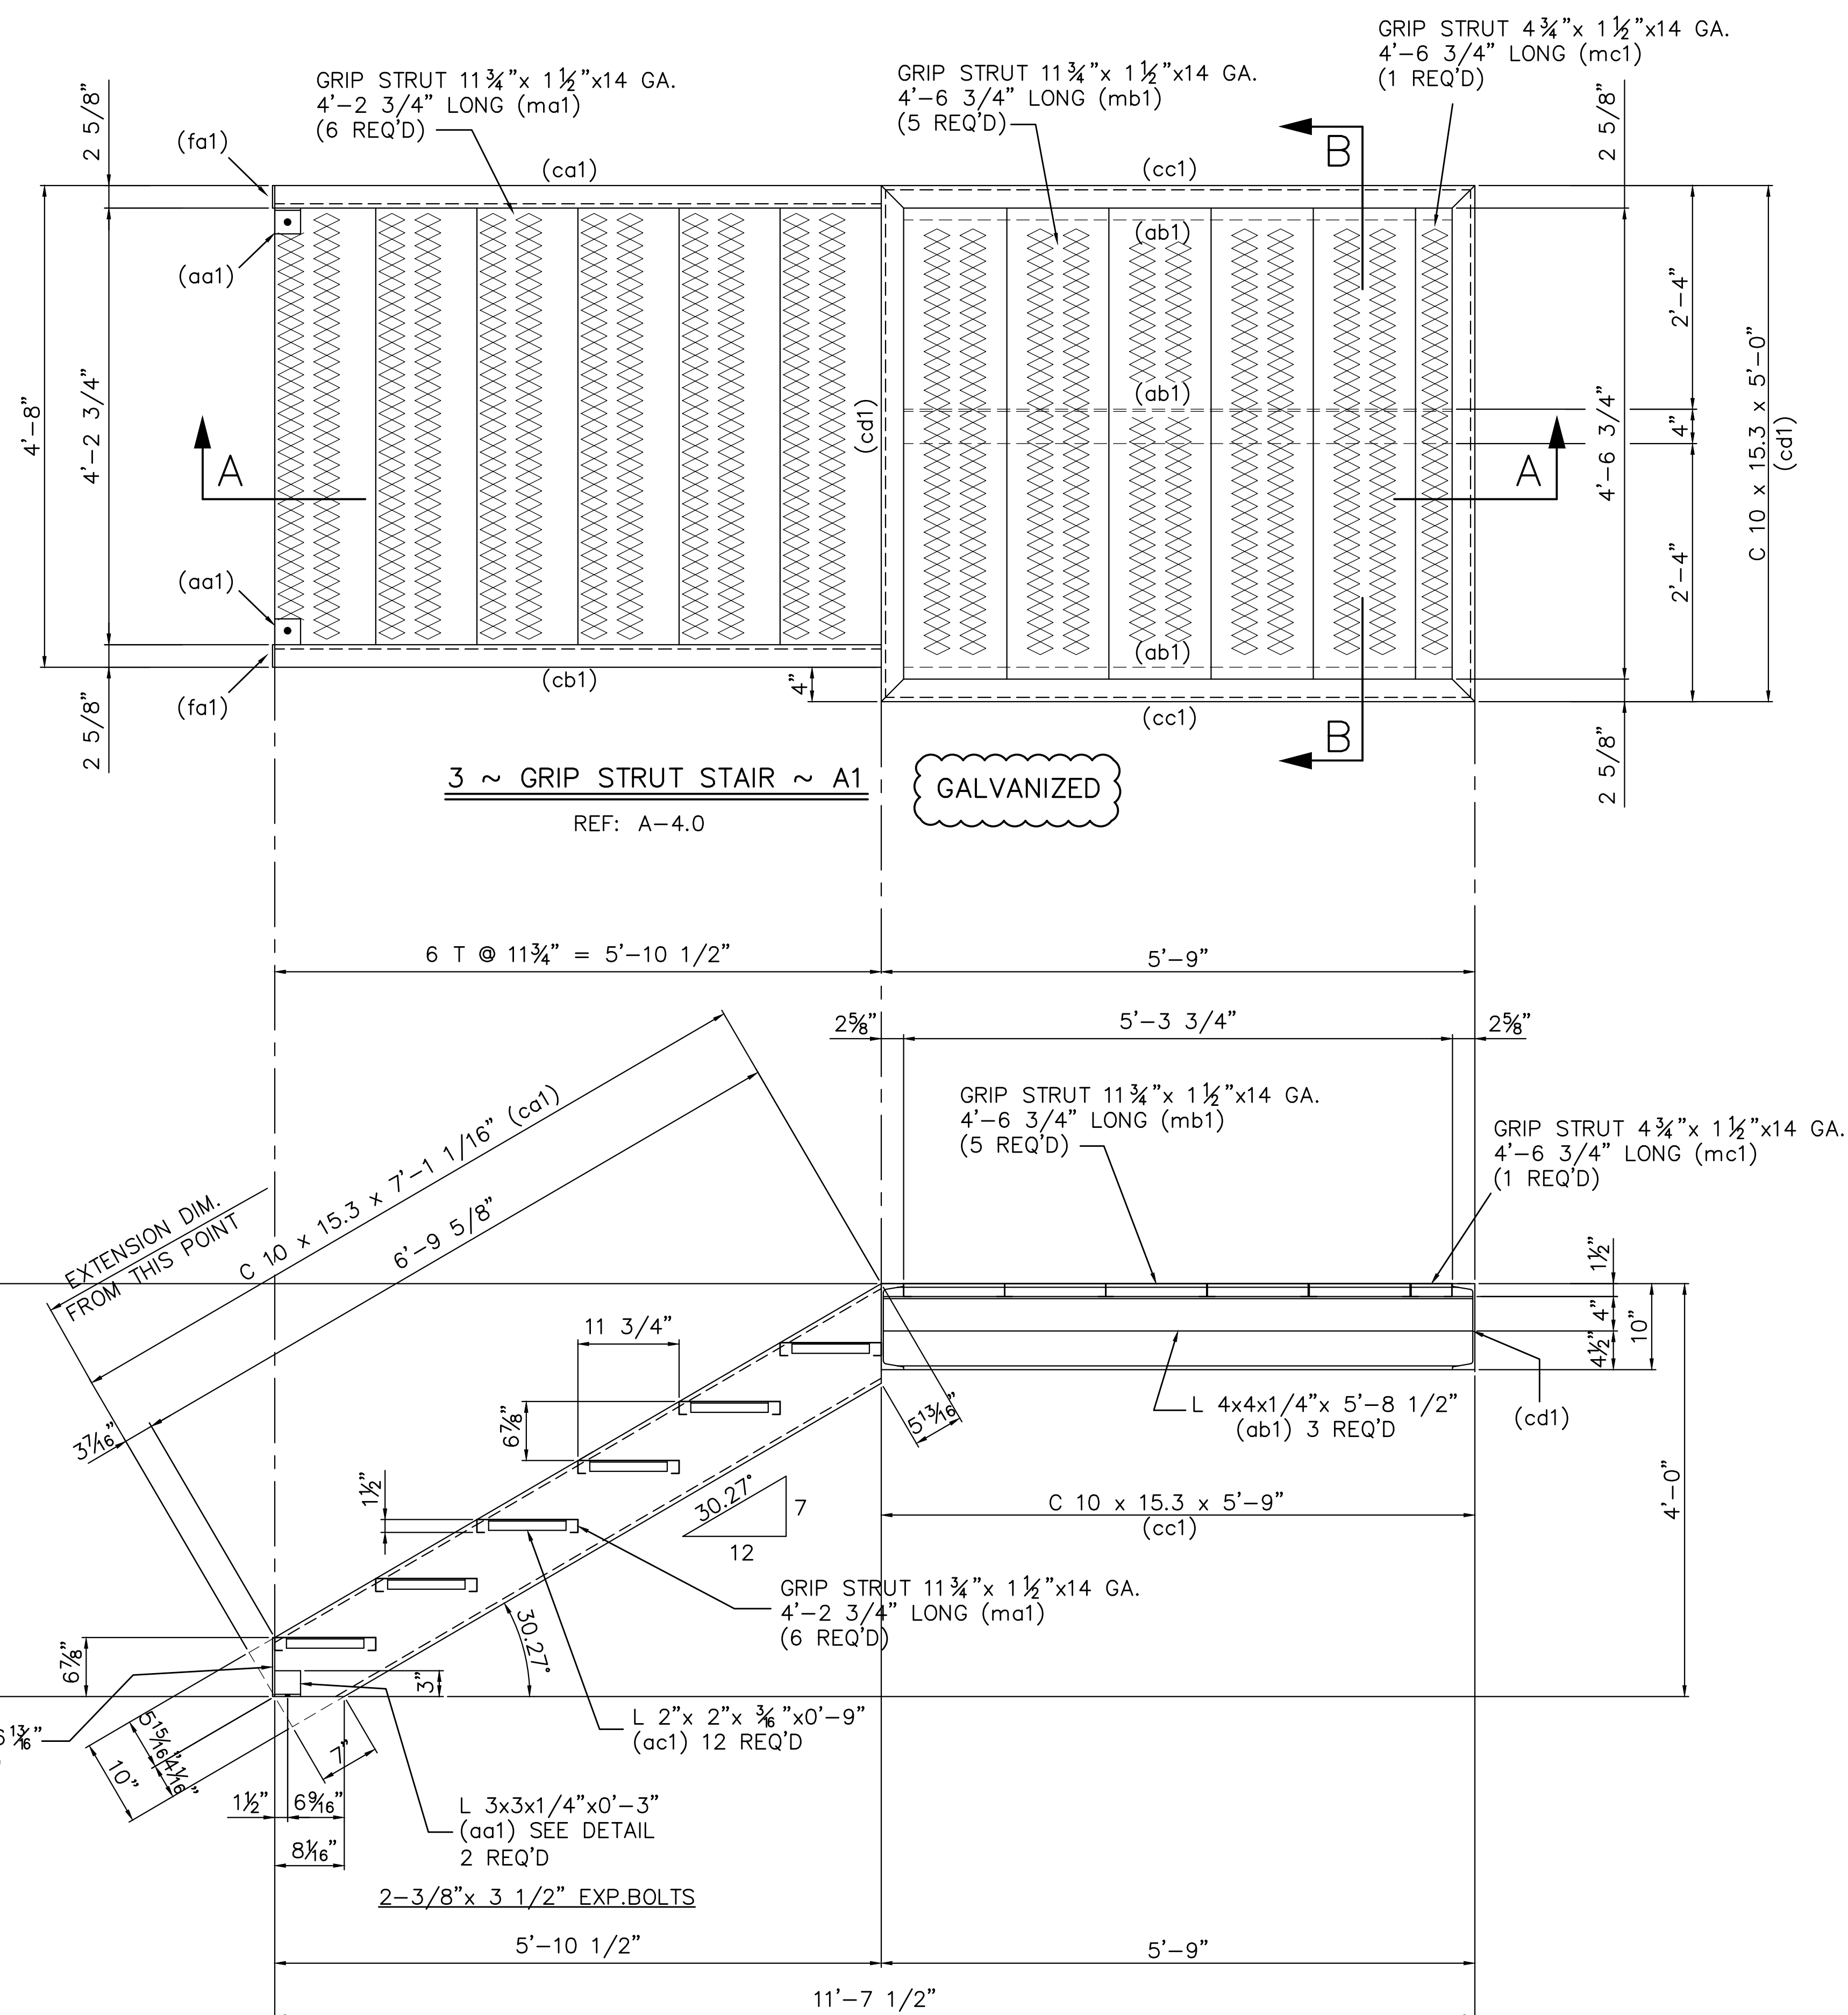




FIELD BOLTS

40 ~ 3/8" x 3 1/2" CONCRETE
EXP. ANCHORS

[illegible]

SHOP NOTE: SEE SHEET 1a
FOR ACCESSORY LAYOUTS.

