


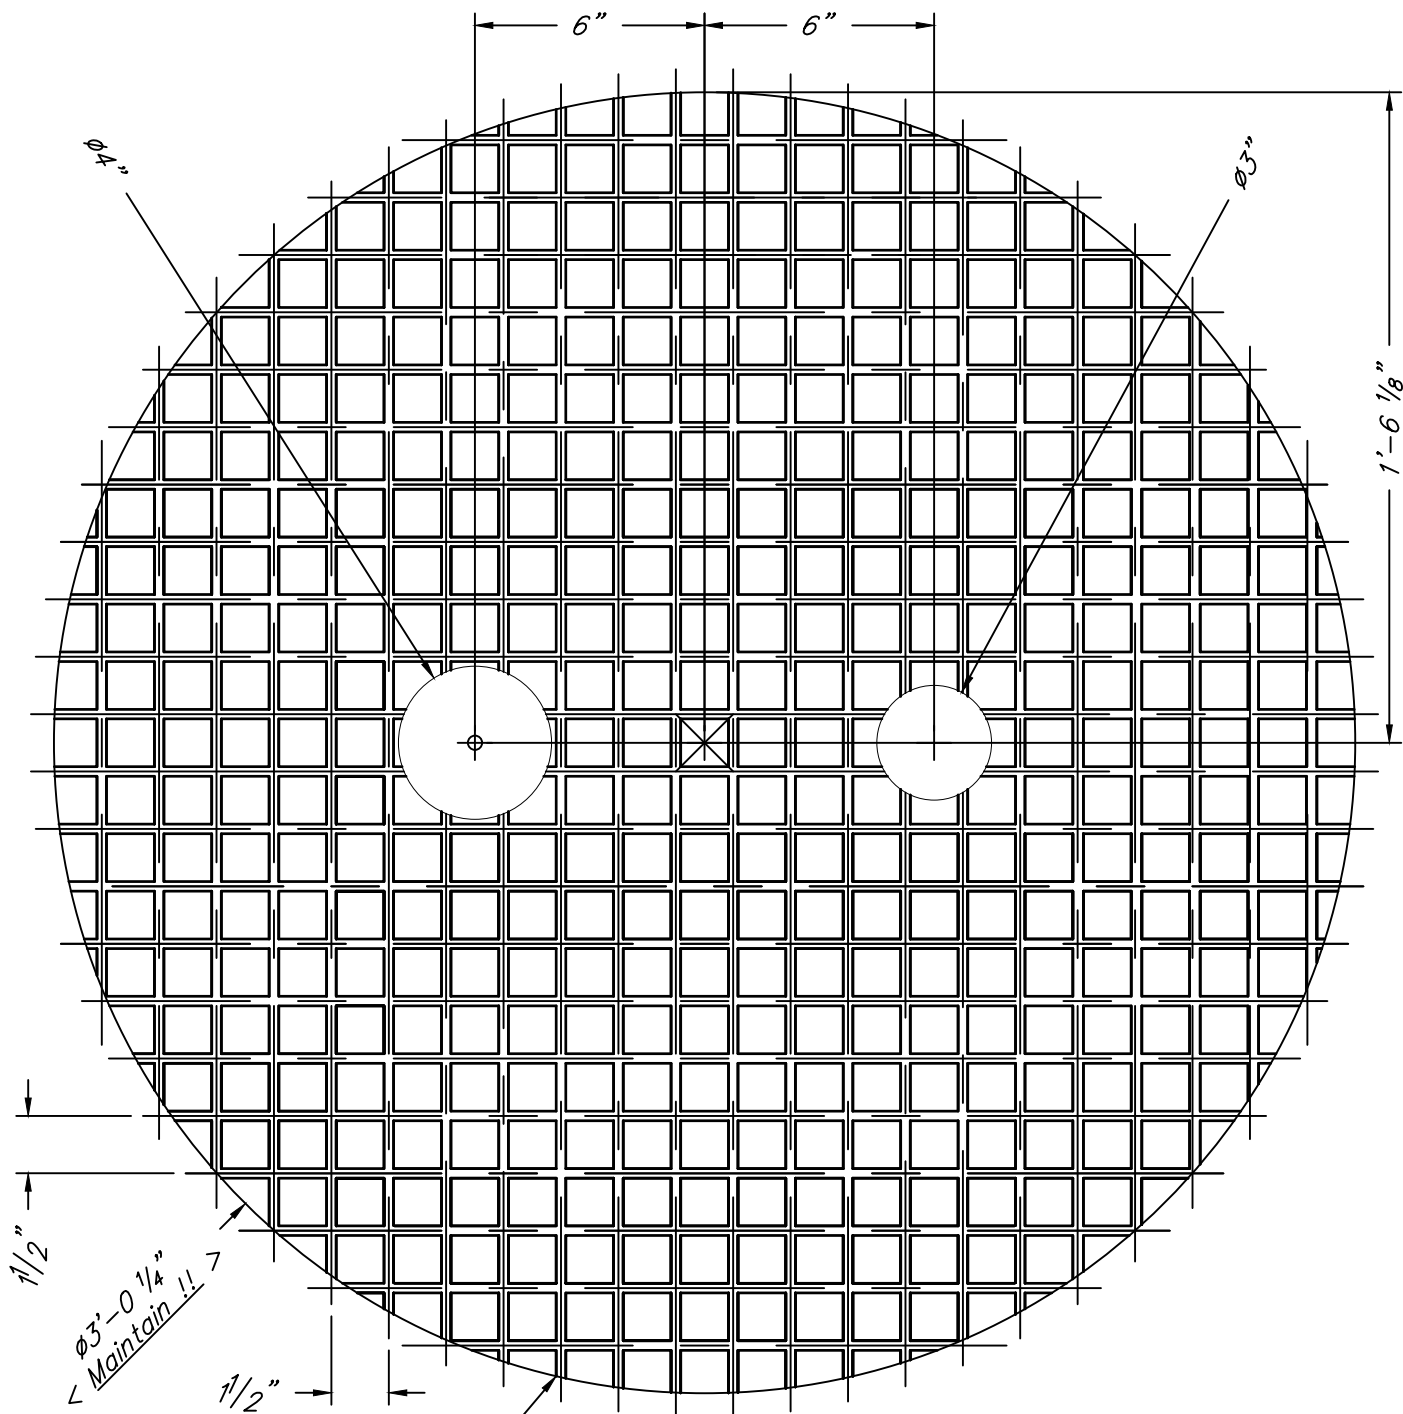

"Seal All Openings Ends"

Circle/Opening
Make (1) ONE ea.

CLIENT NAME: CHS Refining McPherson,Kansas
 PROJECT NAME: Sump Can
 P.O. NO.: XXXX
 REF. DWG. NO.: XXXXXXXXXX
 DWG. NO.: XXXXXXXXXX
 MARK NO.: Basin Cover Grating
 JOB NO.: 20-11913 SPEC. NO.: XXXX
 DATE: 3/25/2020

PIPING & EQUIPMENT
 CO., INC.

1111 E. 37th St. North | Wichita, KS 67219
 MAIN: 316.838.7511 | FAX: 316.838.2014

PIPINGEQU.COM

1 ea.	GRATING MOLDED SQUARE: 1.5"x1.5" (FCYG 151515) <YELLOW GRIT> 36 1/4"ø O.D.
REQ'D.	MATERIAL LIST