



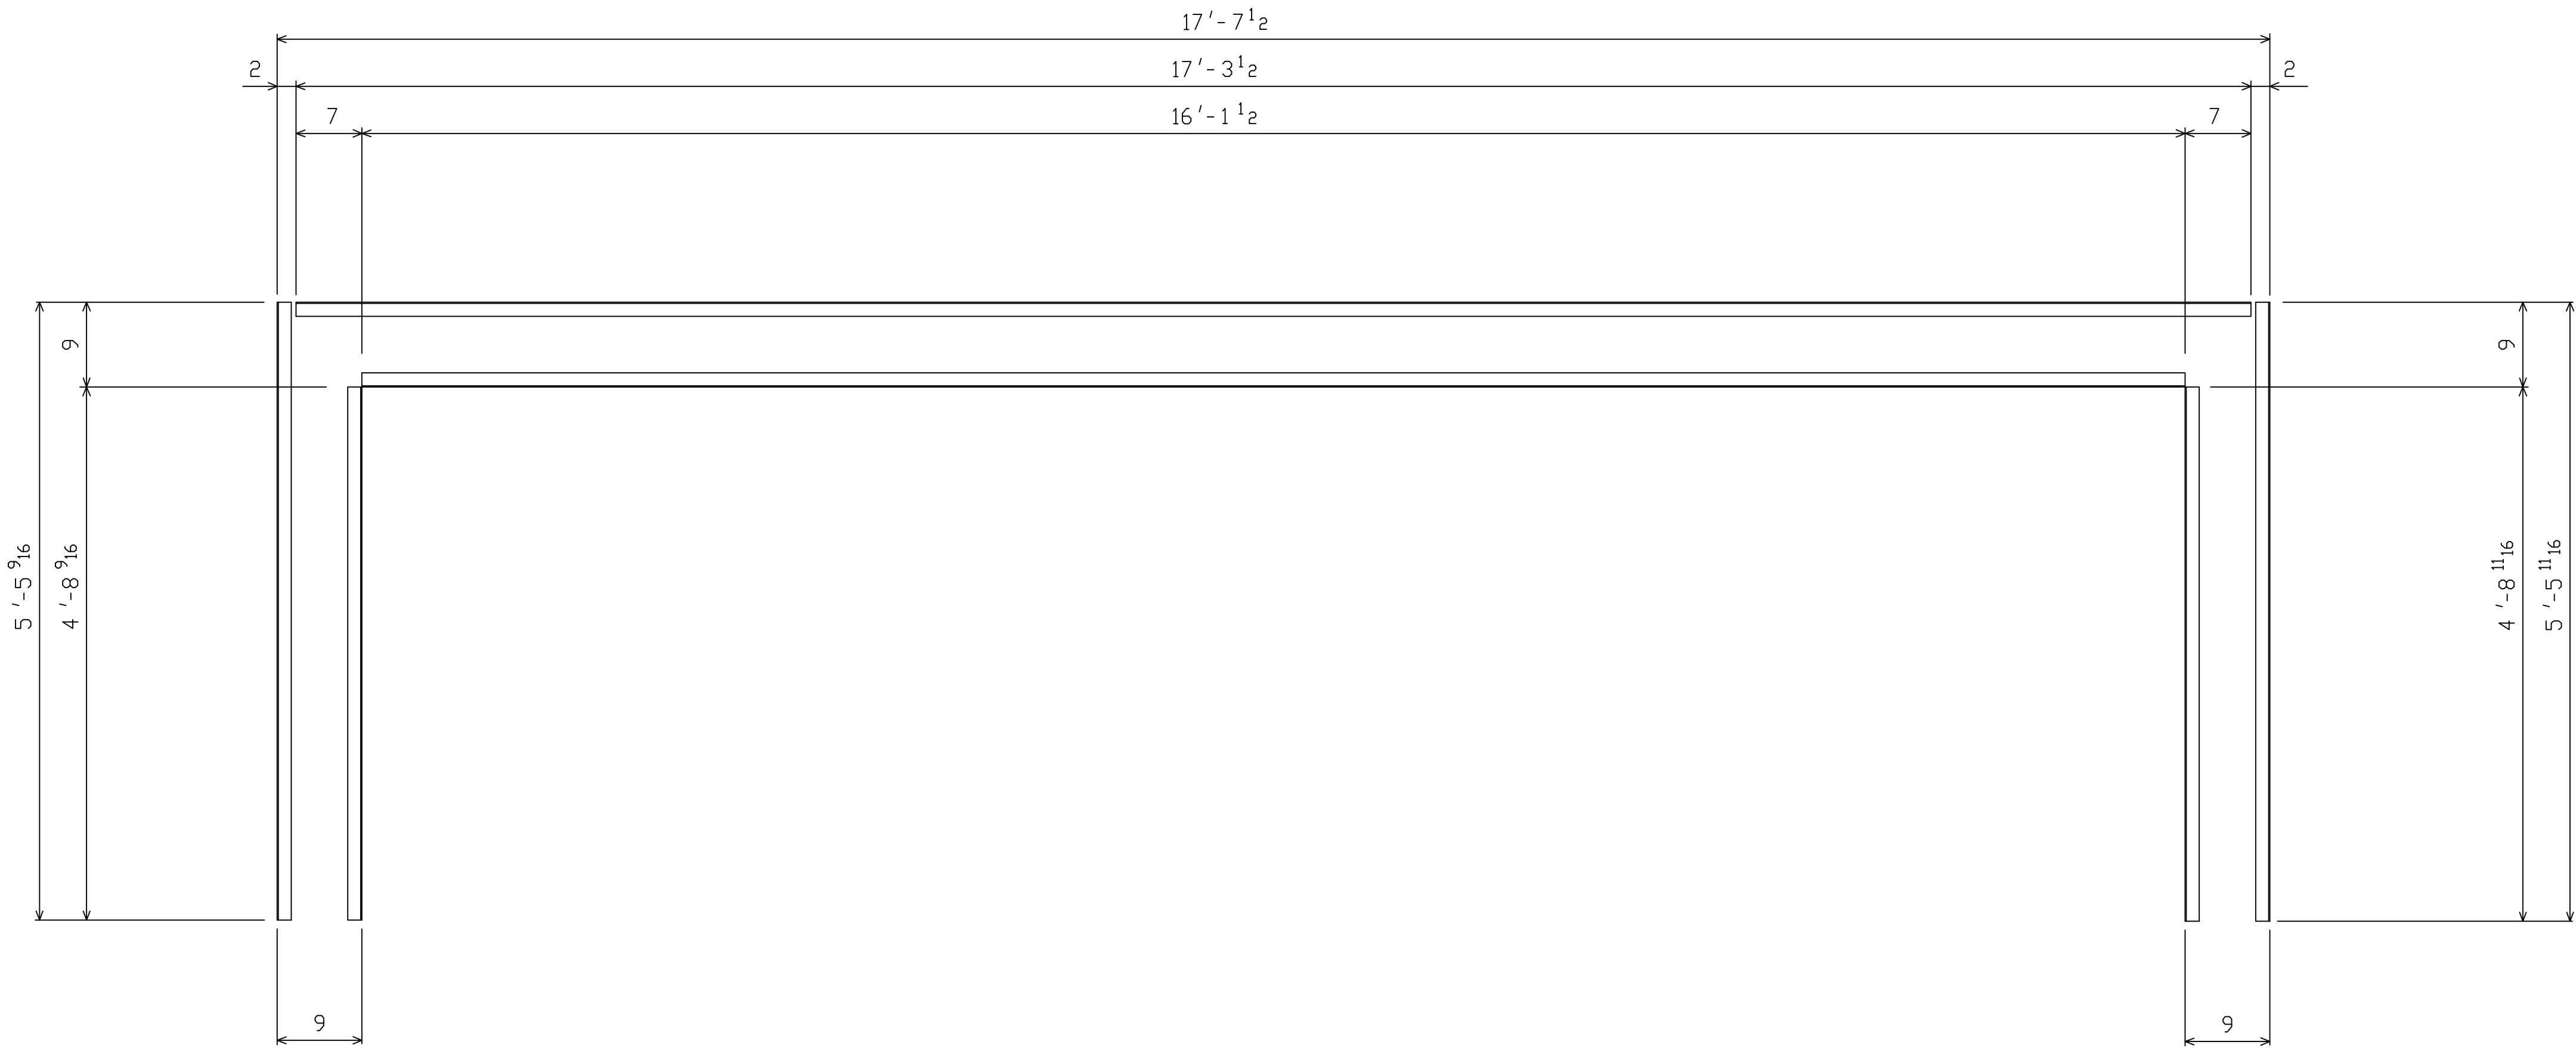


EAST/MIDDLE TRENCH ANGLE PLAN

FIELD VERIFY DIMS PRIOR TO FAB

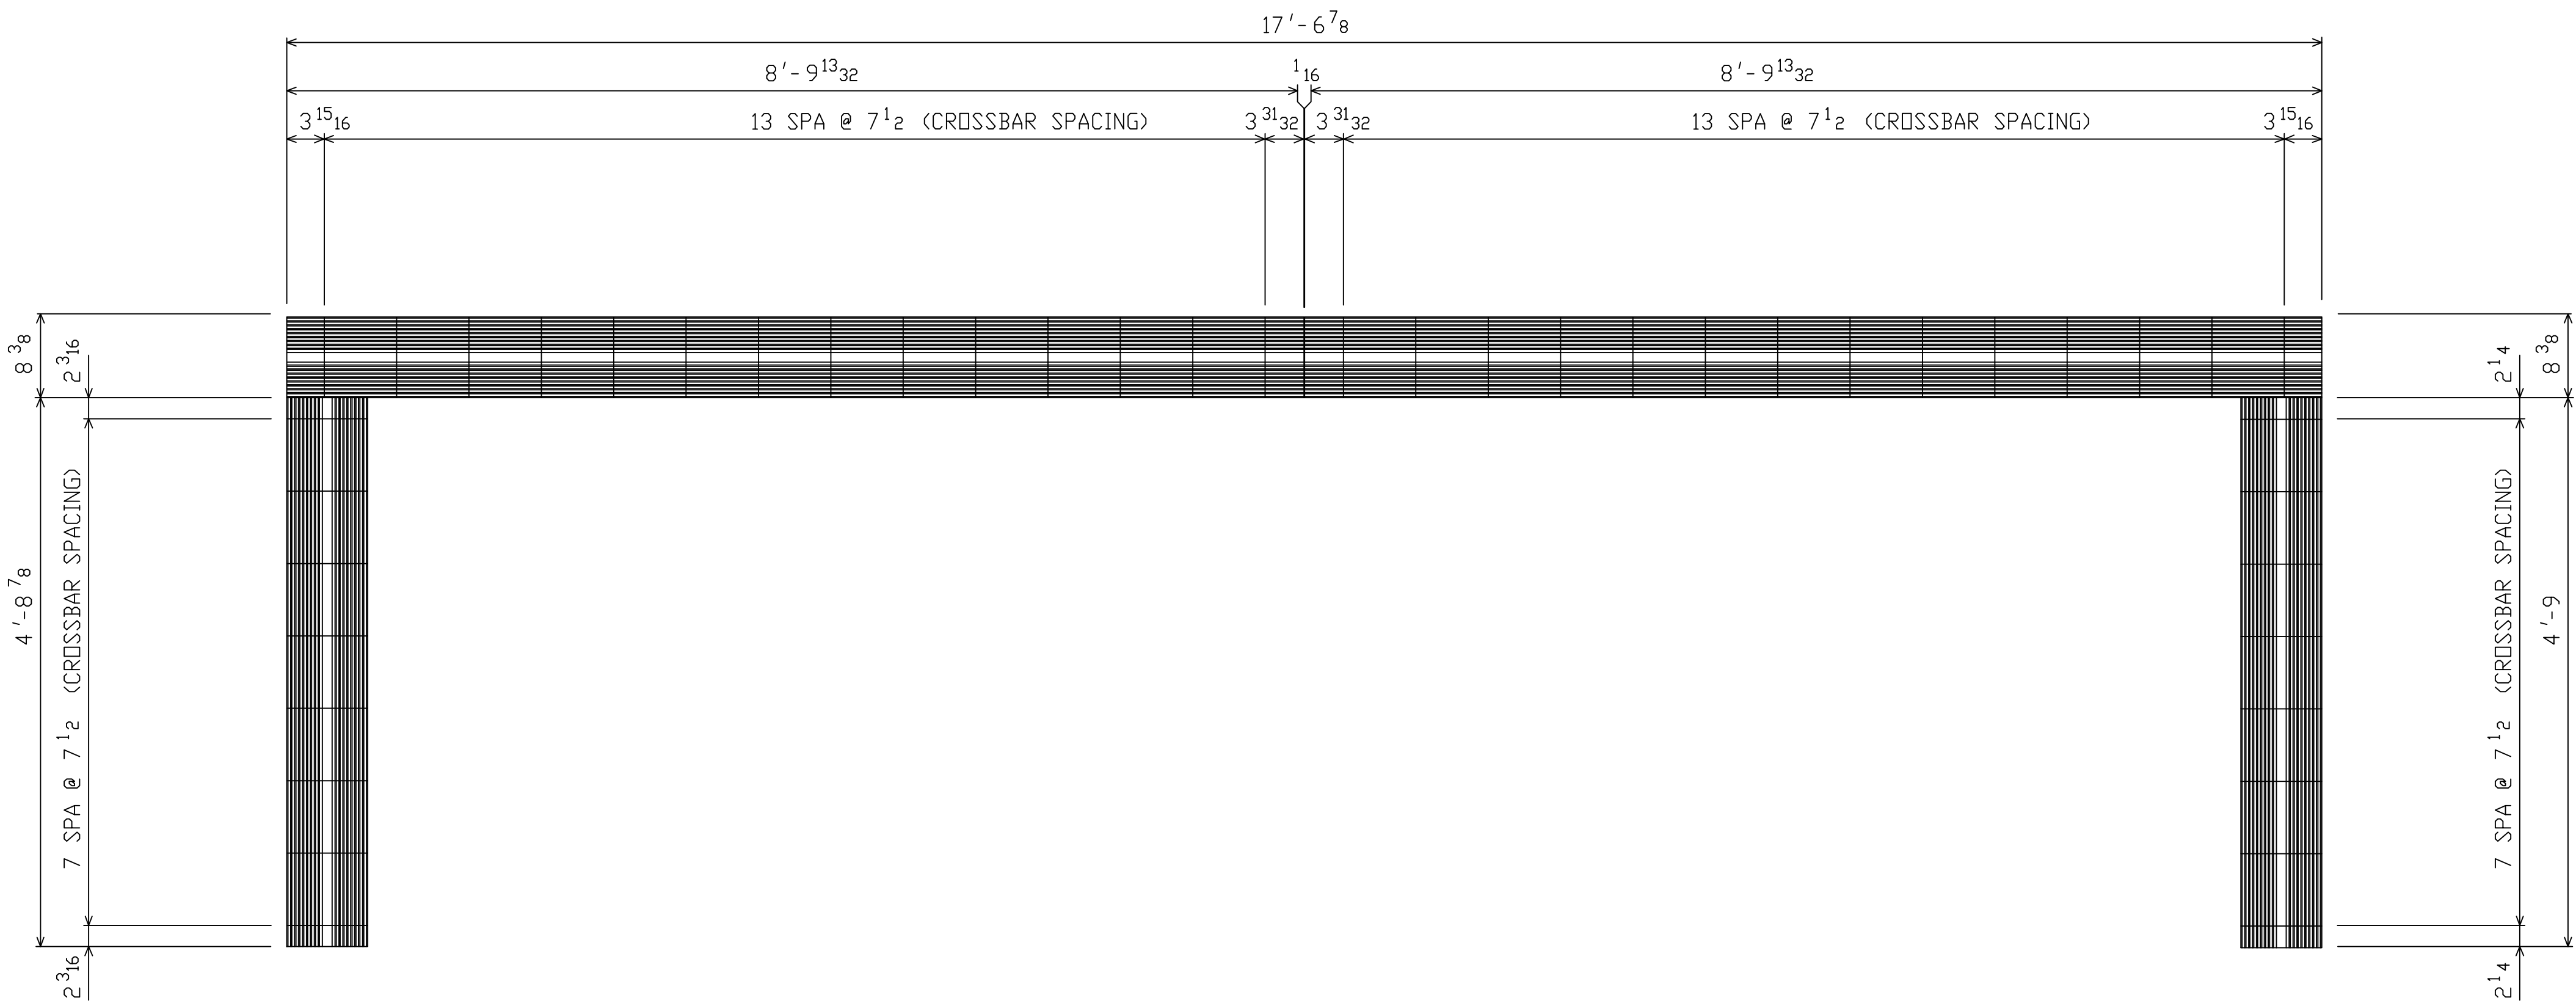

EAST/MIDDLE TRENCH GRATING PLAN

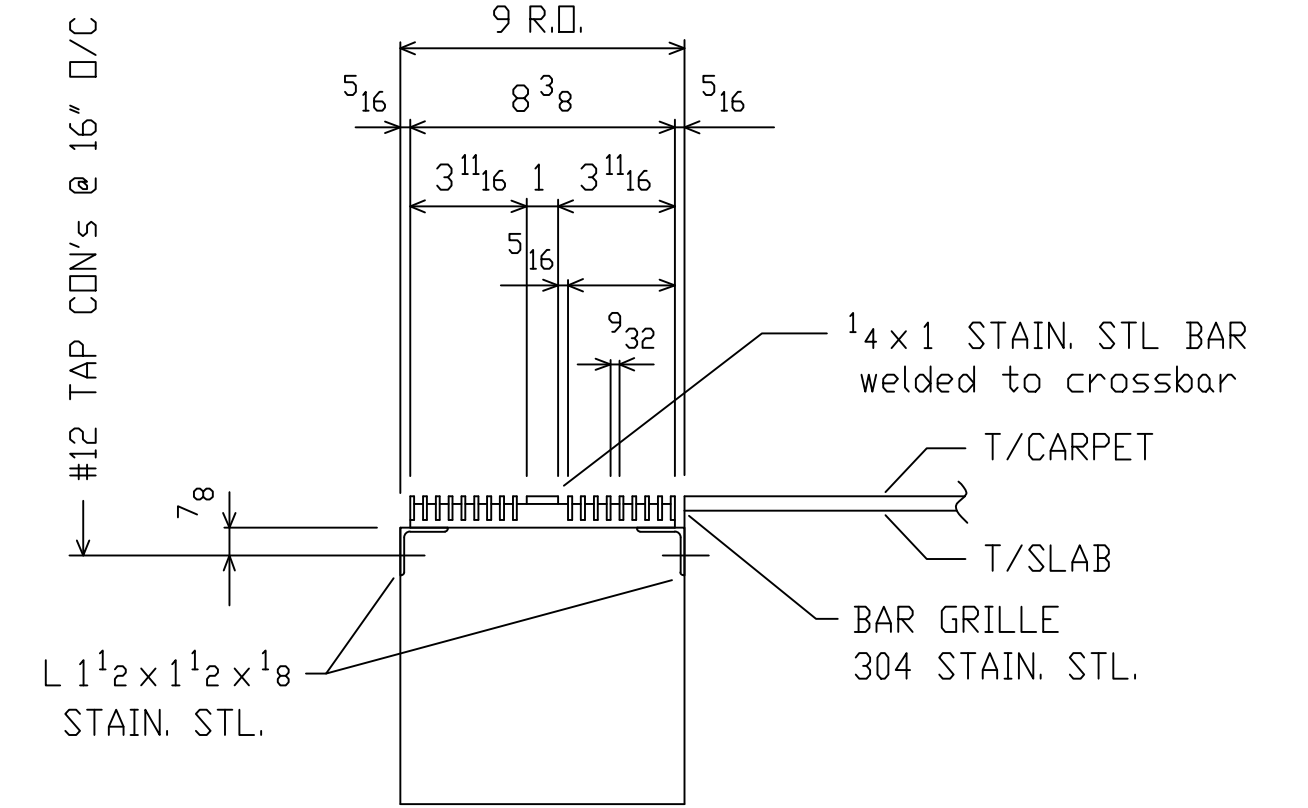

TYP CROSS SECTION THROUGH TRENCH

FOR FAB/FIELD

JOB NOTES					
ALL STEEL TO BE FABRICATED IN ACCORDANCE WITH THE LATEST AISC SPEC.					
ALL FITTING MATERIAL TO BE ASTM A36 (UN)					
ALL WELDING TO BE IN ACCORDANCE WITH THE LATEST AWS SPEC.1					
				APPROVAL	DATE
				1st	1/24/18
				2nd	
				3rd	
				4th	
				FINAL	2/6/18
NO.	DATE	BY	CH'K'D	REVISIONS	
LITTLE WASHINGTON FABRICATORS, INC.					
52 MILL ST					
CHRISTIANA, PA 17509					
PH.: 610-979-0079					
FAX: 610-979-0387					
PROJECT TJH SOLIS ALUMNI HALL					
ARCHITECT					
DESCRIPTION NEW BUILDING					
UNLESS OTHERWISE NOTED			MADE BY BM DATE 1/18		
BOLT DIAM. 3/4 OPEN HOLES 13/16			CHECKED BY EDK DATE 1/18		
PAINT			CONTRACT NO. ** SHEET NO. M1		