

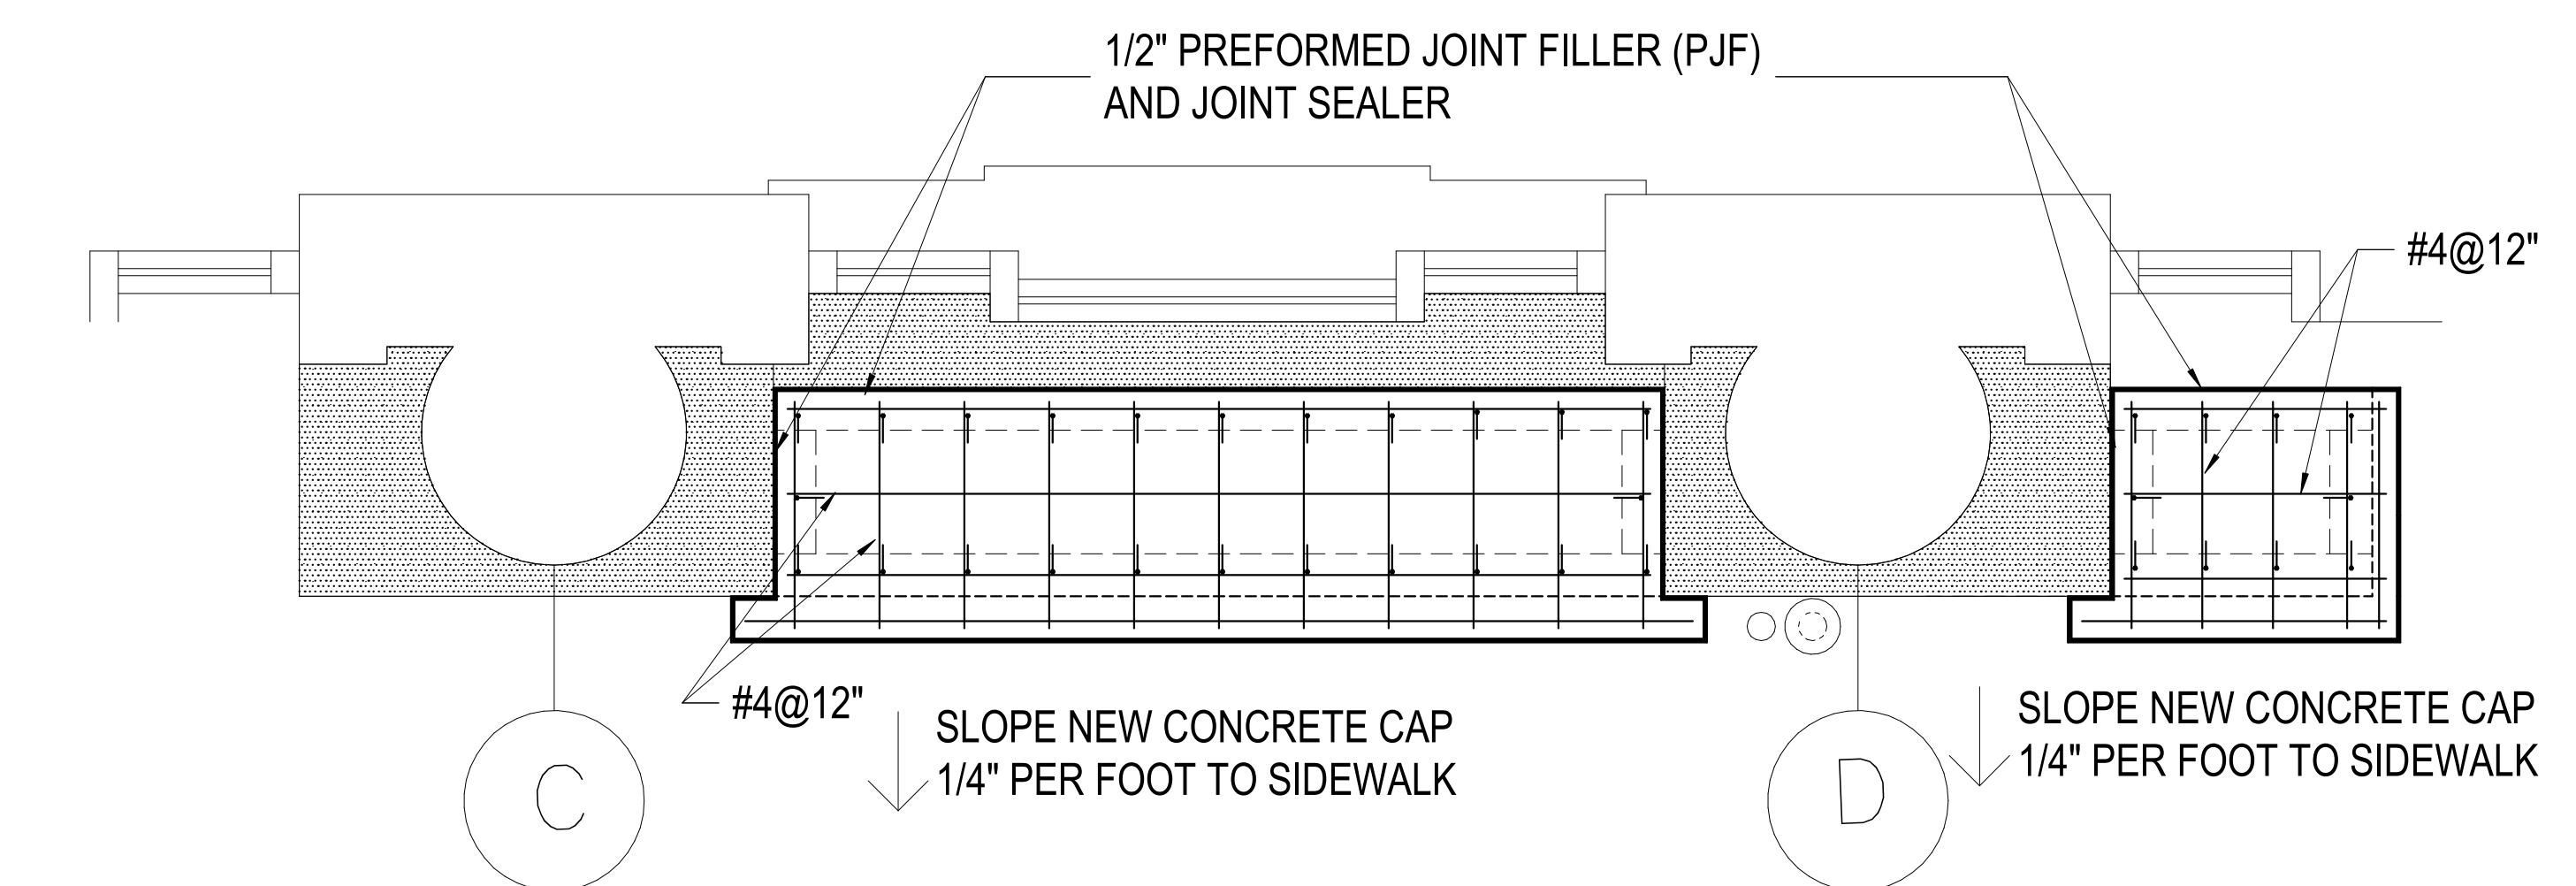


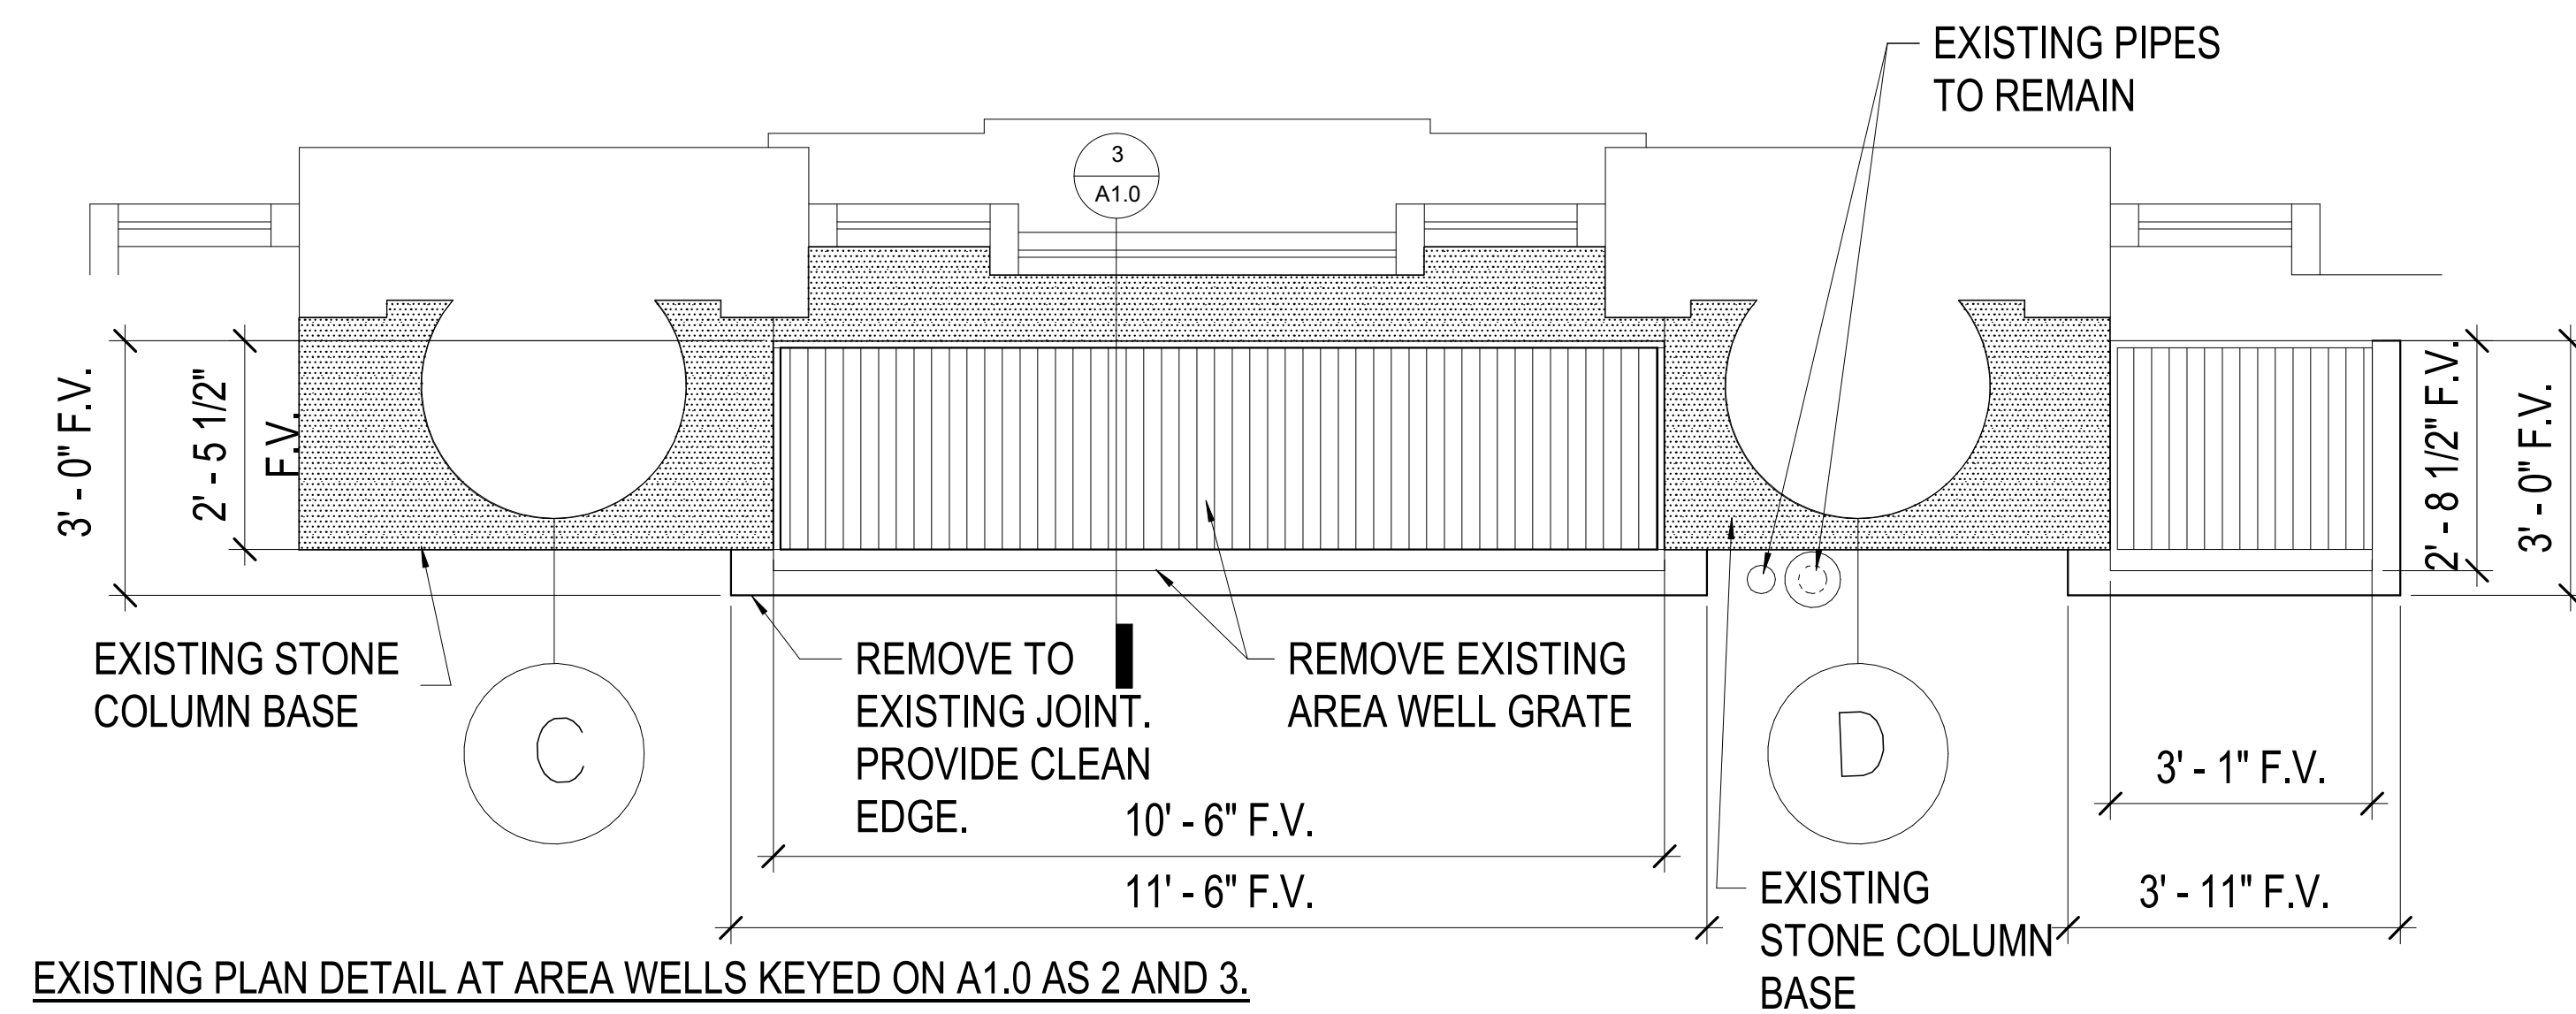

4 AREA WELL GRATE PLAN DETAILS
1/2" = 1'-0"

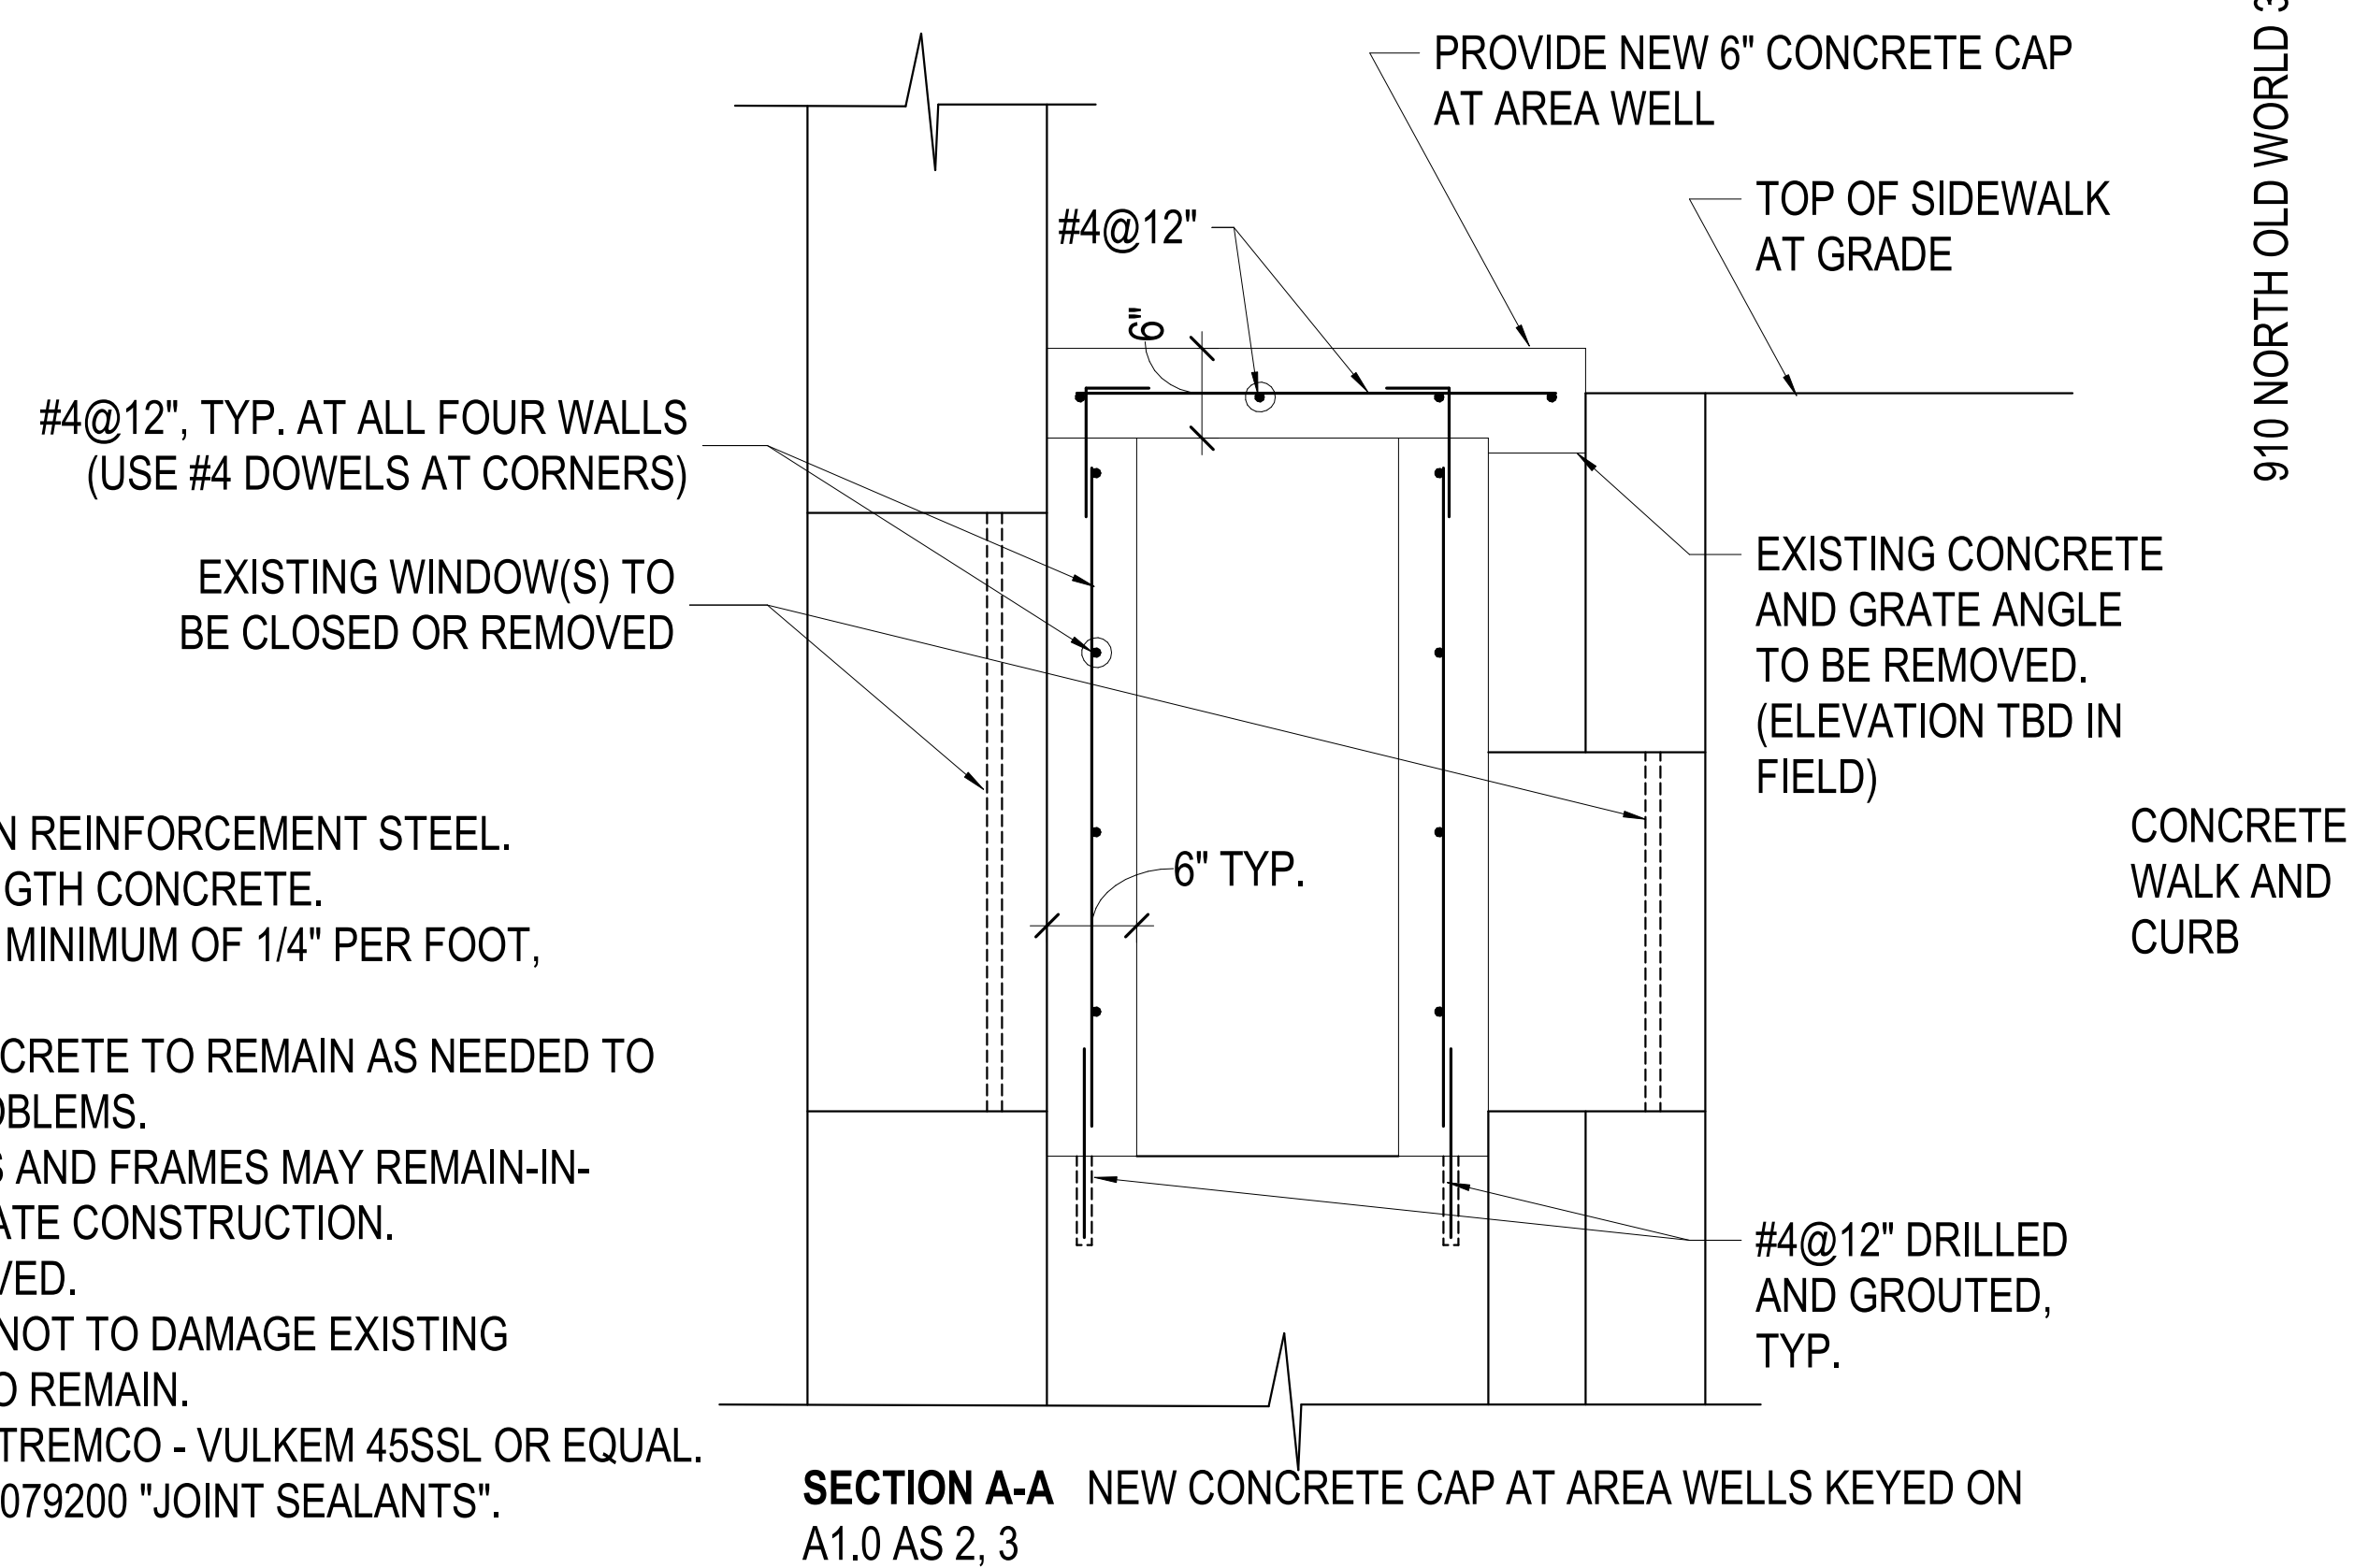


③ AREA WELL SECTION DETAIL
1" = 1'-0"

NOTES:


1. PROVIDE STAINLESS STEEL GRATES: OHIO GRATING, TYPE 11-SGSS-2, BARNETT BATES 11-W-2, OR EQUAL.

- NOTES:
1. PROVIDE 2" MIN. CLEAR SPACE ON REINFORCEMENT STEEL.
 2. USE (4) KSI COMPRESSIVE STRENGTH CONCRETE.
 3. SLOPE TOP OF CONCRETE CAP A MINIMUM OF 1/4" PER FOOT, TOWARD STREET.
 4. REPAIR OR PATCH EXISTING CONCRETE TO REMAIN AS NEEDED TO PREVENT WATER INFILTRATION PROBLEMS.
 5. EXISTING WINDOW COMPONENTS AND FRAMES MAY REMAIN-IN-PLACE OR BE REMOVED TO FACILITATE CONSTRUCTION.
 6. WINDOW GLASS SHALL BE REMOVED.
 7. CONTRACTOR SHALL TAKE CARE NOT TO DAMAGE EXISTING CONCRETE STONE OR SIDEWALK, TO REMAIN.
 8. JOINT SEALANT SHALL BE TYPE: TREMCO - VULKEM 45SSL OR EQUAL. REFER TO SPECIFICATION SECTION 079200 "JOINT SEALANTS".

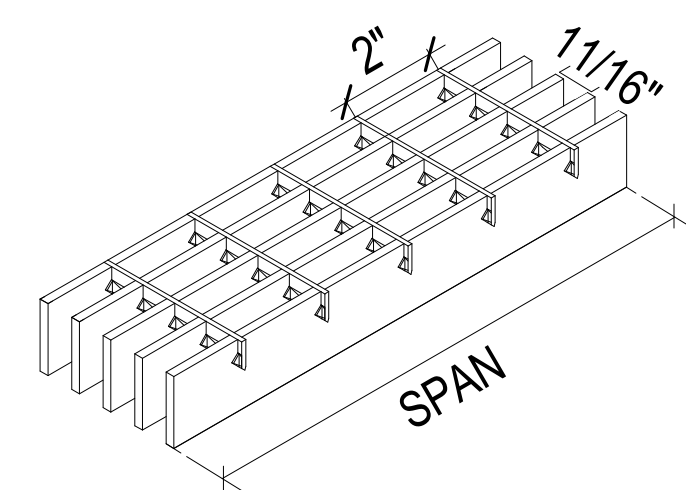

PROVIDE ADDITIONAL STAINLESS STEEL FRAMES, SUPPORT ANGLES, FASTENERS, AND TREADS TO SUPPORT THE NEW WINDOW WELL STAINLESS STEEL GRATES. REFER TO SPECIFICATION SECTION 055000 "METAL FABRICATIONS", FOR ADDITIONAL DETAILS.

STAINLESS STEEL GRATES AT AREA WELLS
KEYED ON A1.0: 1, 4, 5, 6, 7, 8, 10, 11, 12, 13, 14

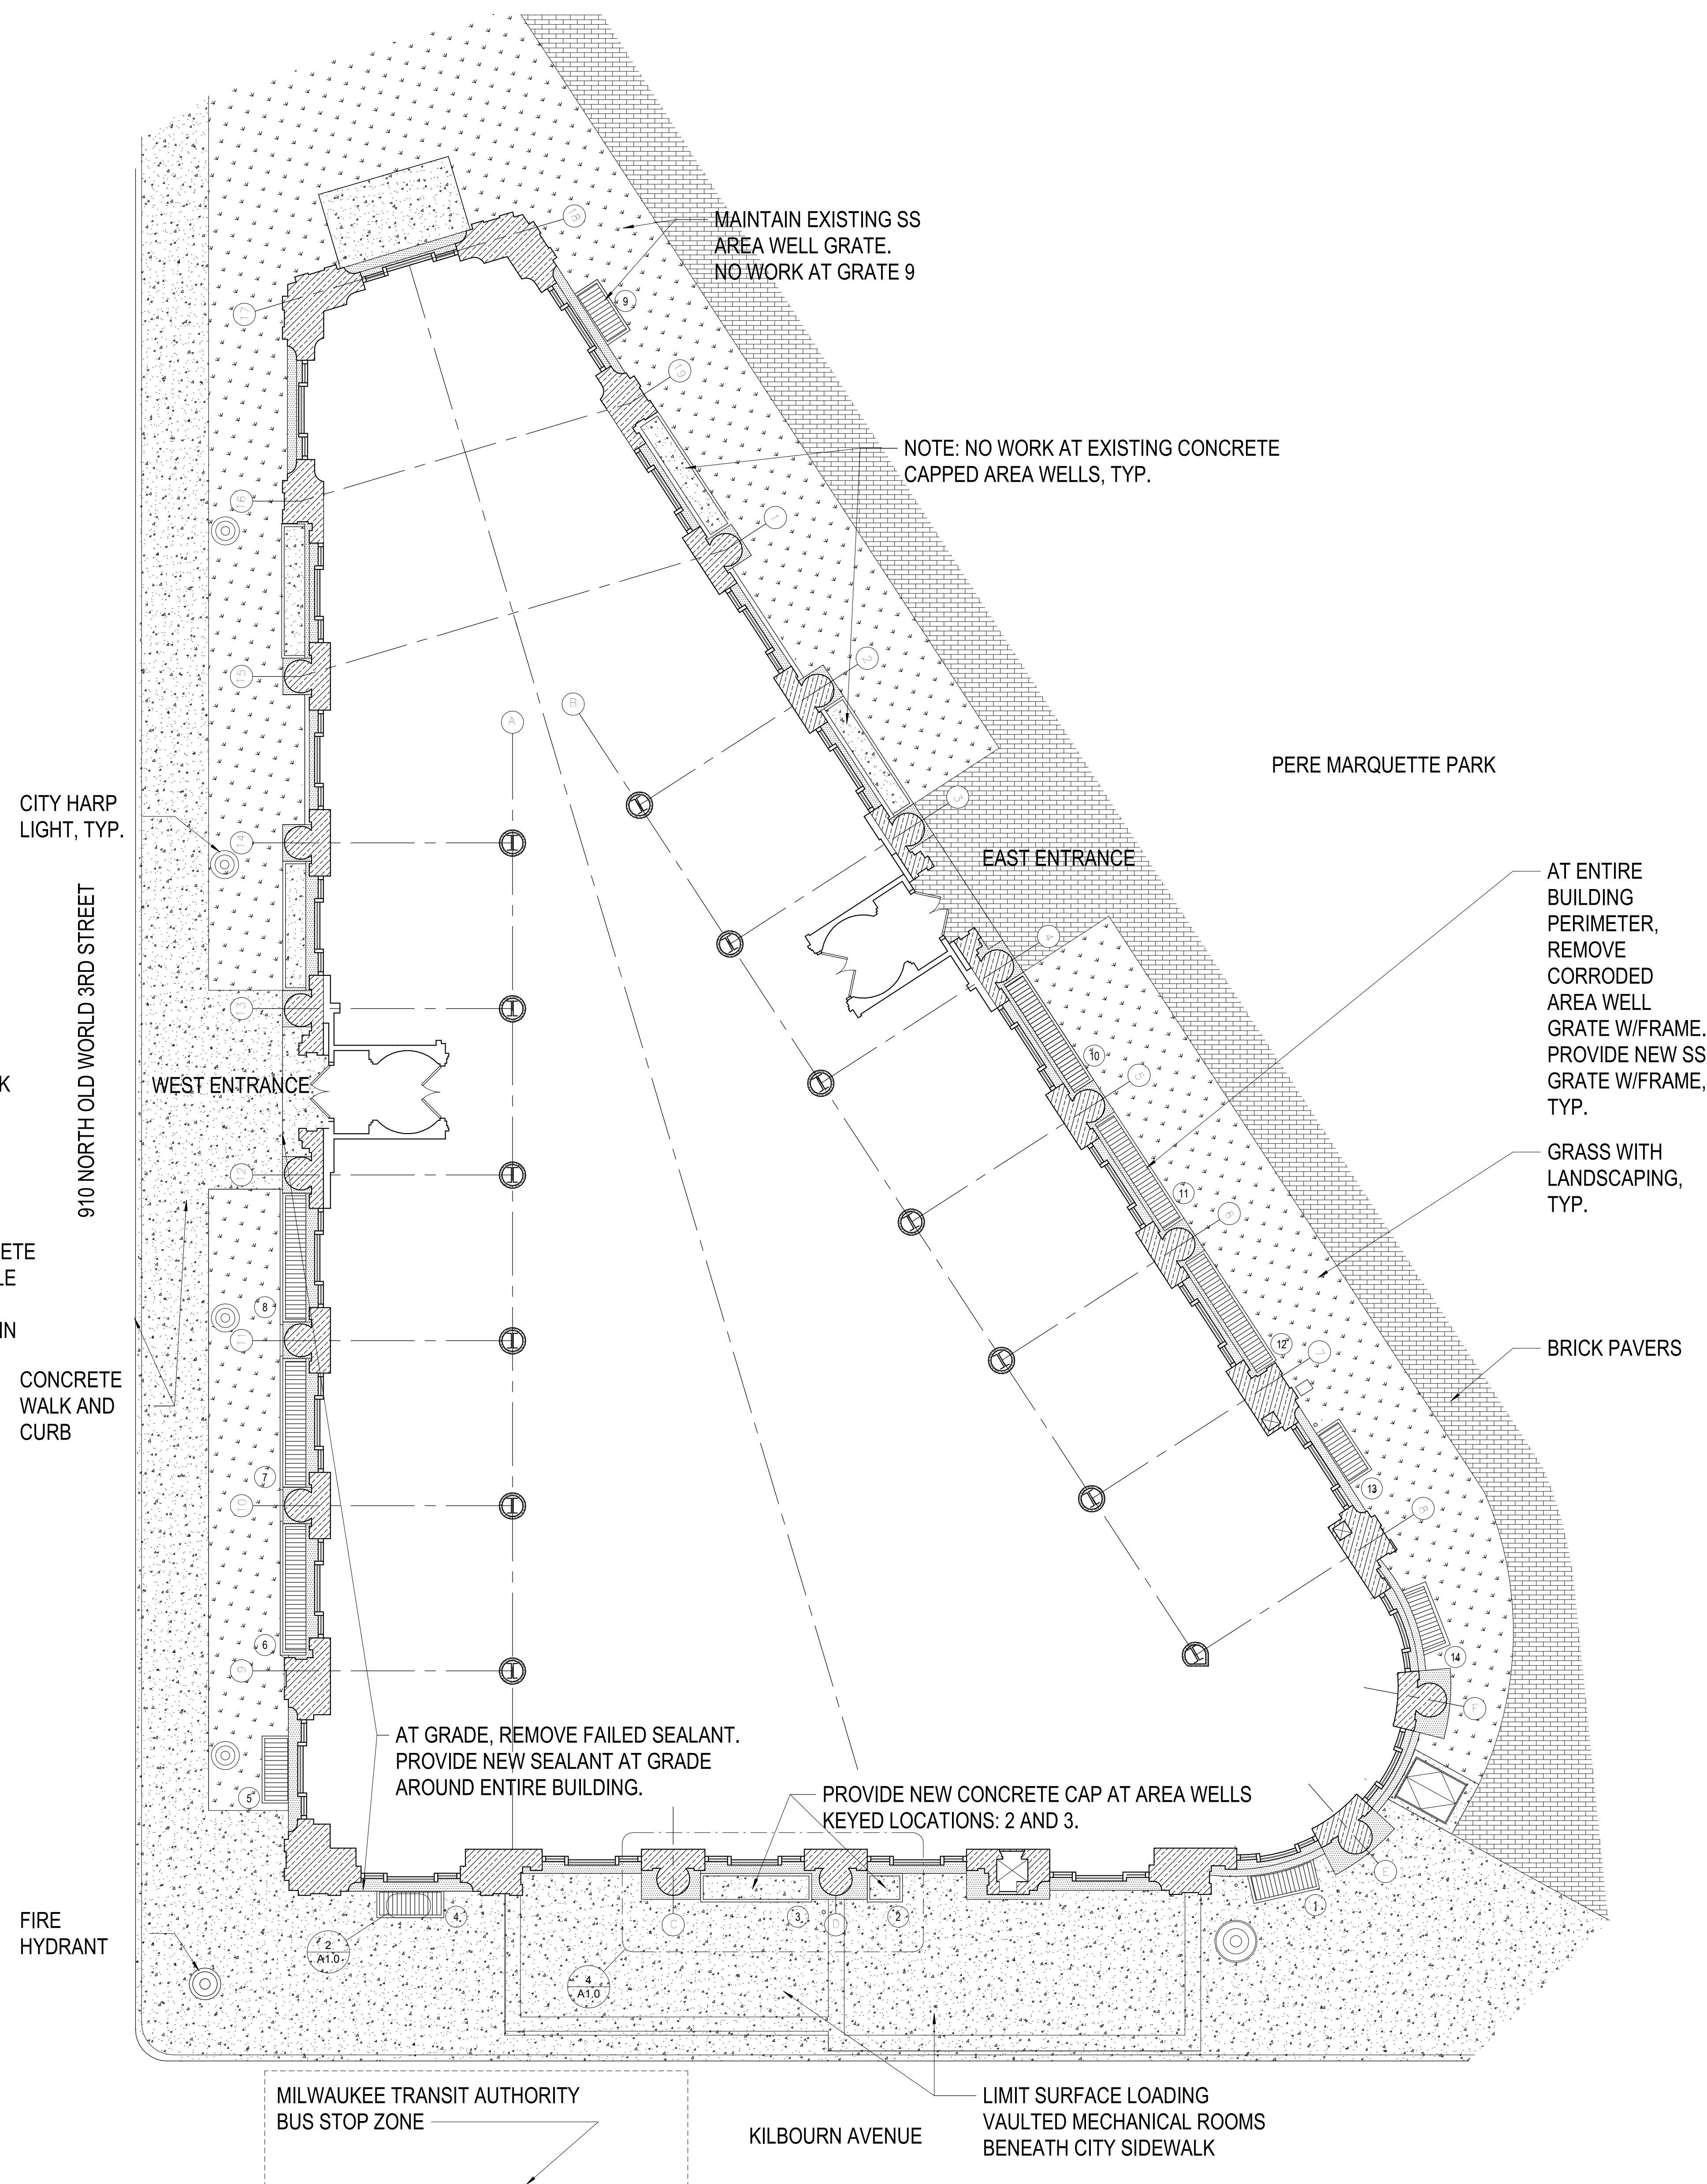

① LOCATIONS OF WINDOW AREA WELLS AT GRADE
1/8" = 1'-0"



**UIHLEIN
WILSON
ARCHITECTS**
322 East Michigan Street
Milwaukee, WI 53202
telephone | 414.271.8888
facsimile | 414.271.8942
© UIHLEIN WILSON ARCHITECTS, INC.



Milwaukee County Dept. of Administrative Services
FACILITIES MANAGEMENT DIVISION
Architectural, Engineering & Environmental Services

DATE
03/31/2017
PROJECT
O118-13449
O247-1644
SITE NO
28
BUILDING NO
18
WA PROJECT NO
16-11



NORTH

BUILDING FOOTPRINT, WINDOW AREA WELLS, GRATE LOCATIONS | A1.0