


DRAWING PATH: \$DGNFILENAME\$.
DATE PLOTTED: mmddyy

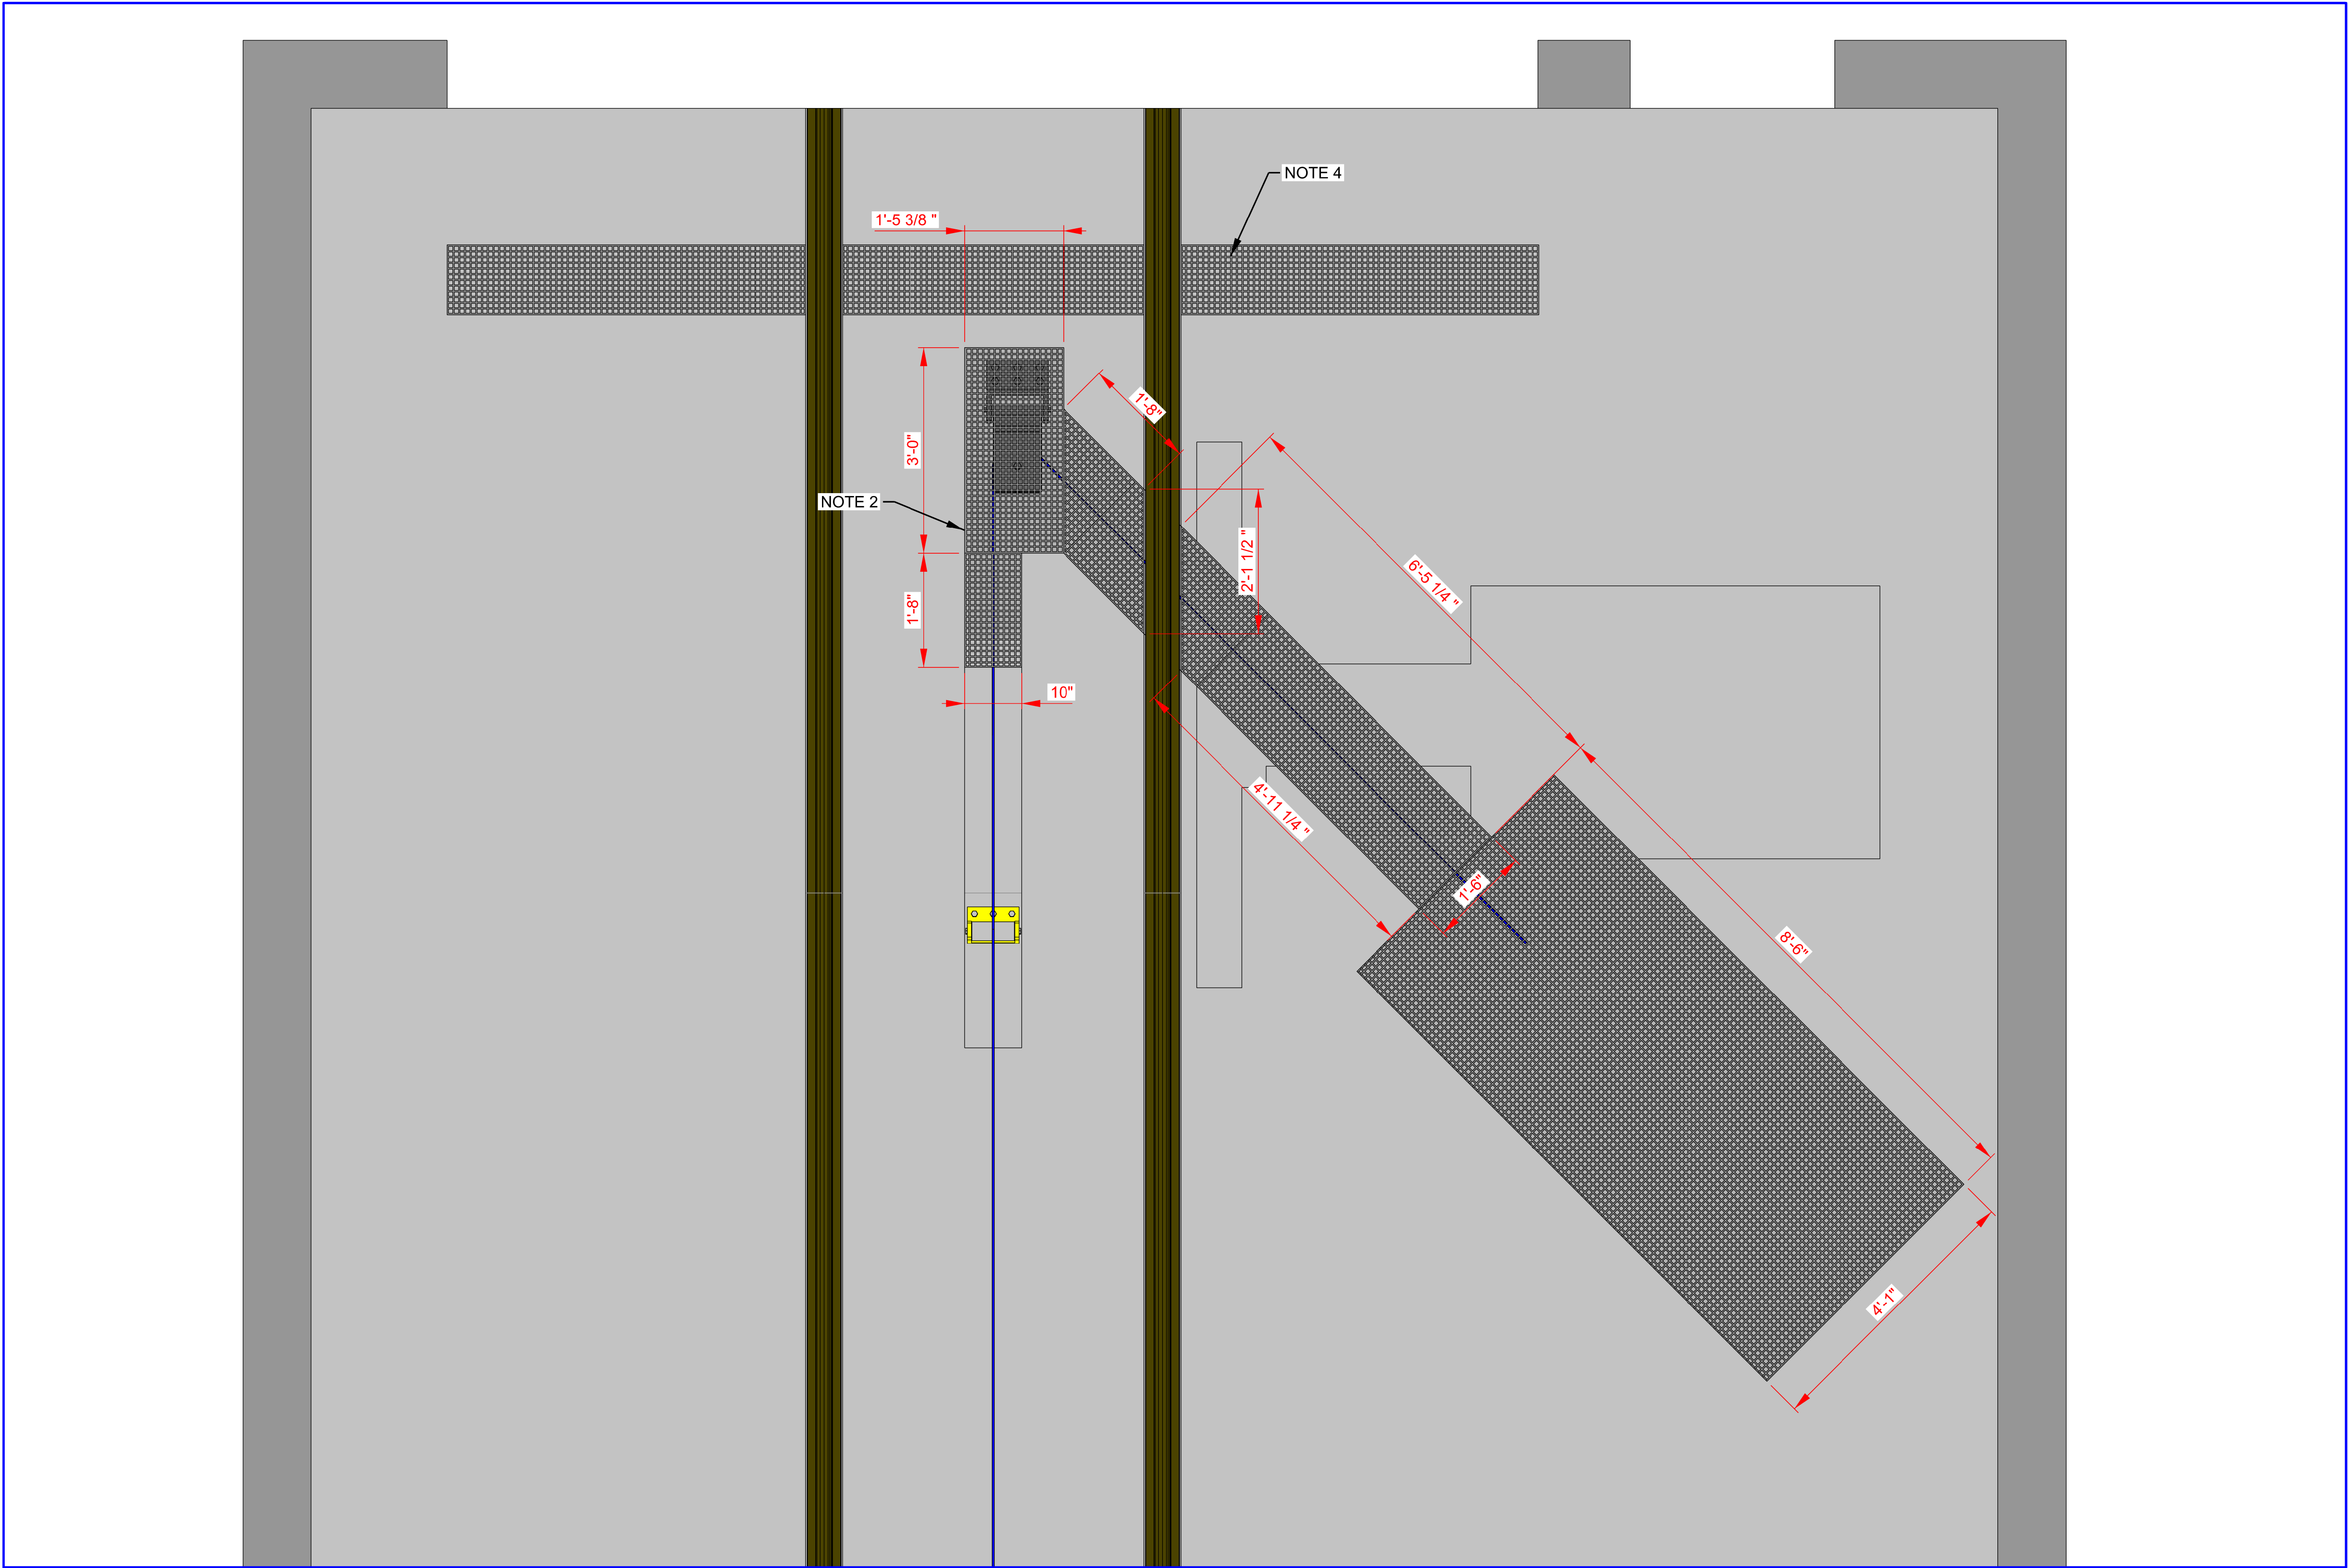

1
M-3.1

GRATING PLAN
SCALE: 1/2"=1'-0"

- NOTES:
1. INSTALLATION AT SOUTH END SHOWN. NORTH END TO RECEIVE SAME INSTALL, BUT DEMO WILL NOT BE NEEDED. NORTH END INSTALL TO BE THE SAME AS SHOWN, BUT MIRRORED TOP TO BOTTOM.
 2. HINGED GRATE SYSTEM MAY BE NEEDED.
 3. ALL DIMENSIONS ARE APPROXIMATE - CONTRACTOR TO FIELD VERIFY.
 4. 1 1/2" EXISTING GRATE. NEW GRATING TO MATCH EXISTING.

CONCEPT

PRELIMINARY
NOT FOR CONSTRUCTION
SUBMITTAL: _____ DATE: _____

CONTRACTOR LOGO

1/2" 1/2"

IF THIS BAR DOESN'T
MEASURE 1" THEN THIS
DRAWING IS NOT TO SCALE

CALL BEFORE YOU DIG!

1-800-336-9193

STATE DIG NUMBER AND WEB SITE:
8-1-1
http://call811.com

NO.	DATE	REVISIONS

BUILDING AMERICA
Office of AVP Engineering Design

LOCATION: NORTH LITTLE ROCK, AR

FACILITY: NORTH LITTLE ROCK YARD
WHEEL TRUE PULLER UPGRADE

DWG TITLE: GRATING PLAN

DRAWN BY:	RGB	DWG SEQUENCE	PROJECT CODE
CHECKED BY:	EJK	04 OF 04	ARNLR
DATE:	05/17/18	SHEET NUMBER	C. E. NUMBER
SCALE:	AS SHOWN	M-4.1	----
WORK ORDER:	*****		