




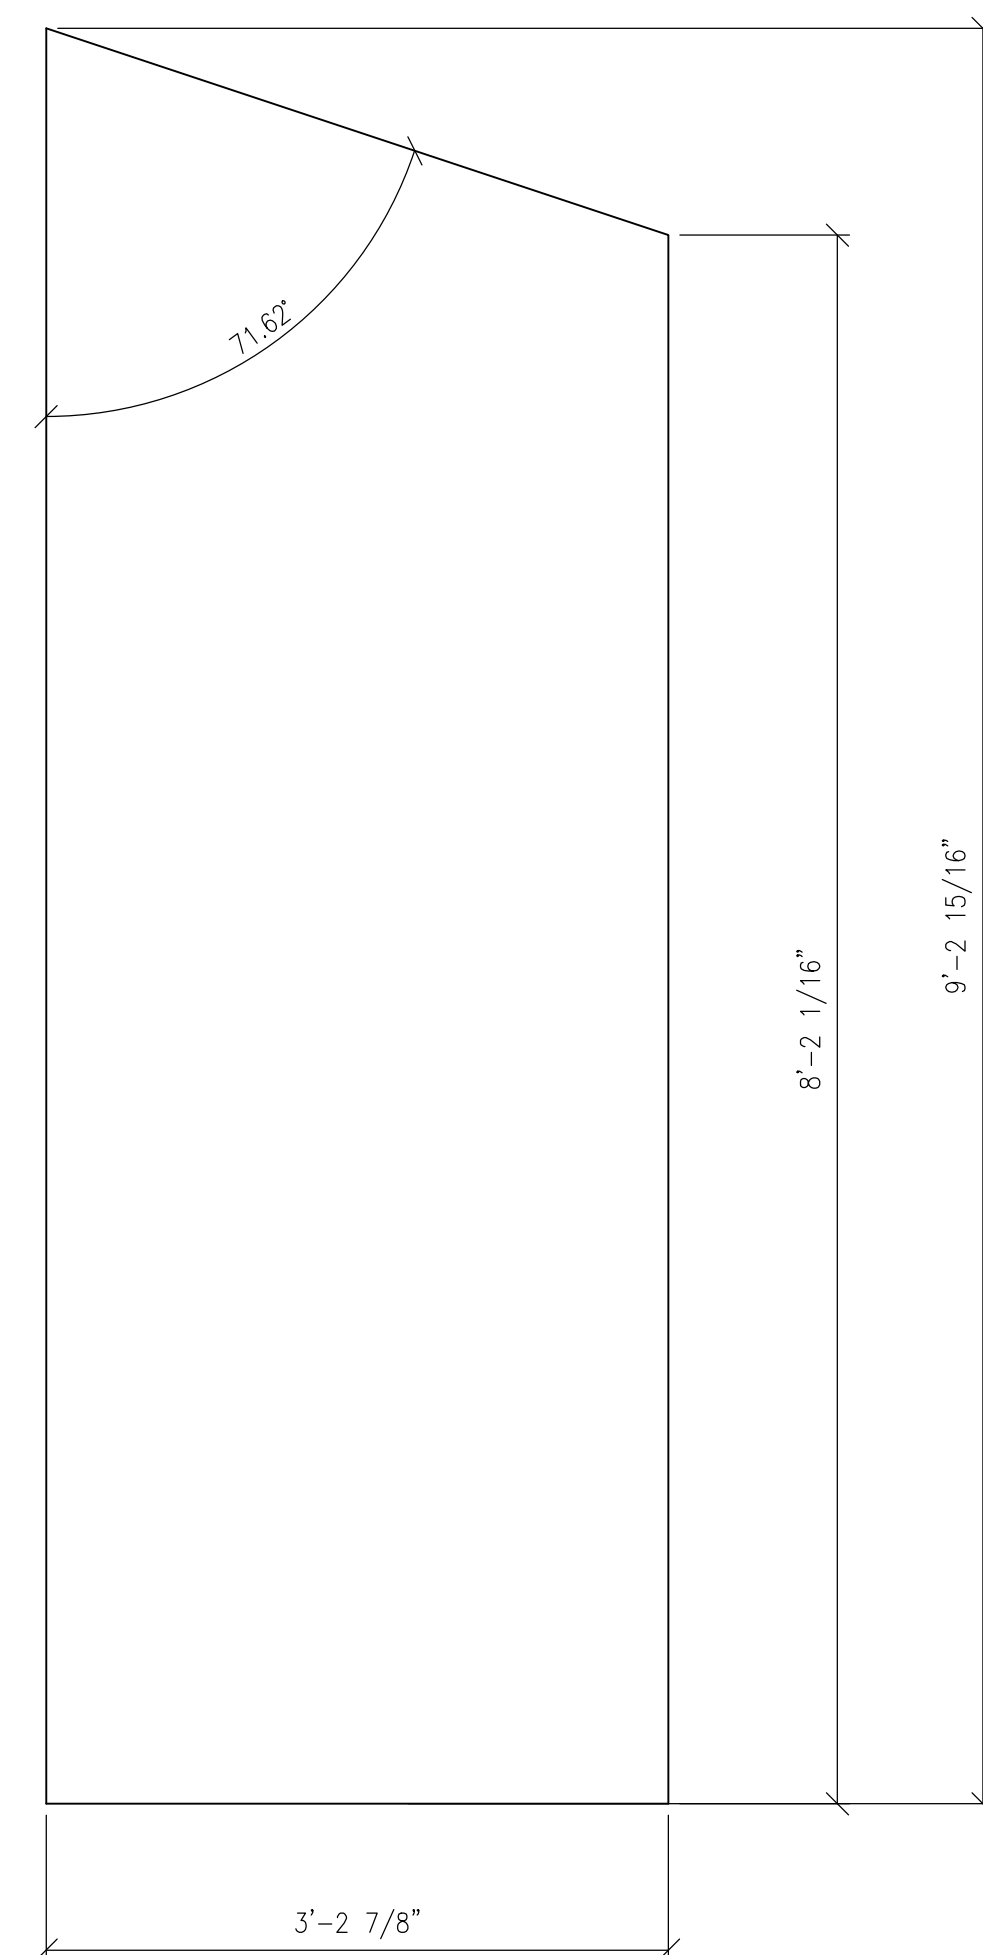

1 STEEL PERF. PANELS – QTY: 2 PCS
PO1 SCALE: 1"=1'-0"

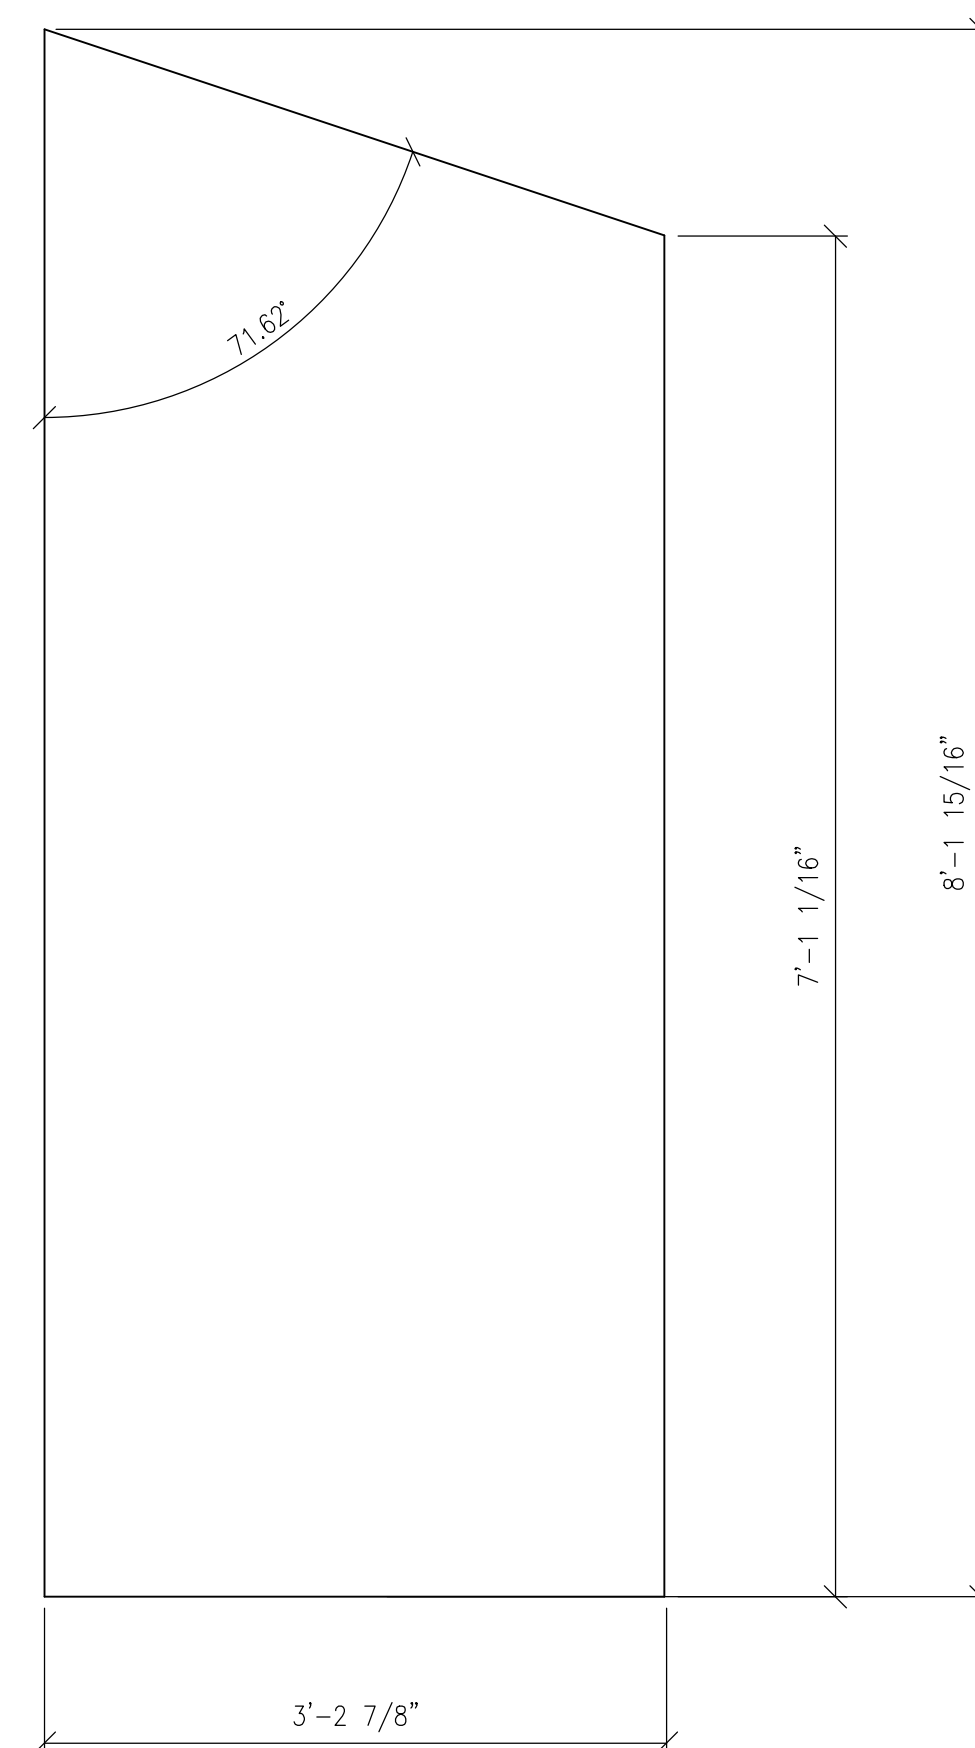


2 STEEL PERF. PANELS – QTY: 2 PCS
PO1 SCALE: 1"=1'-0"

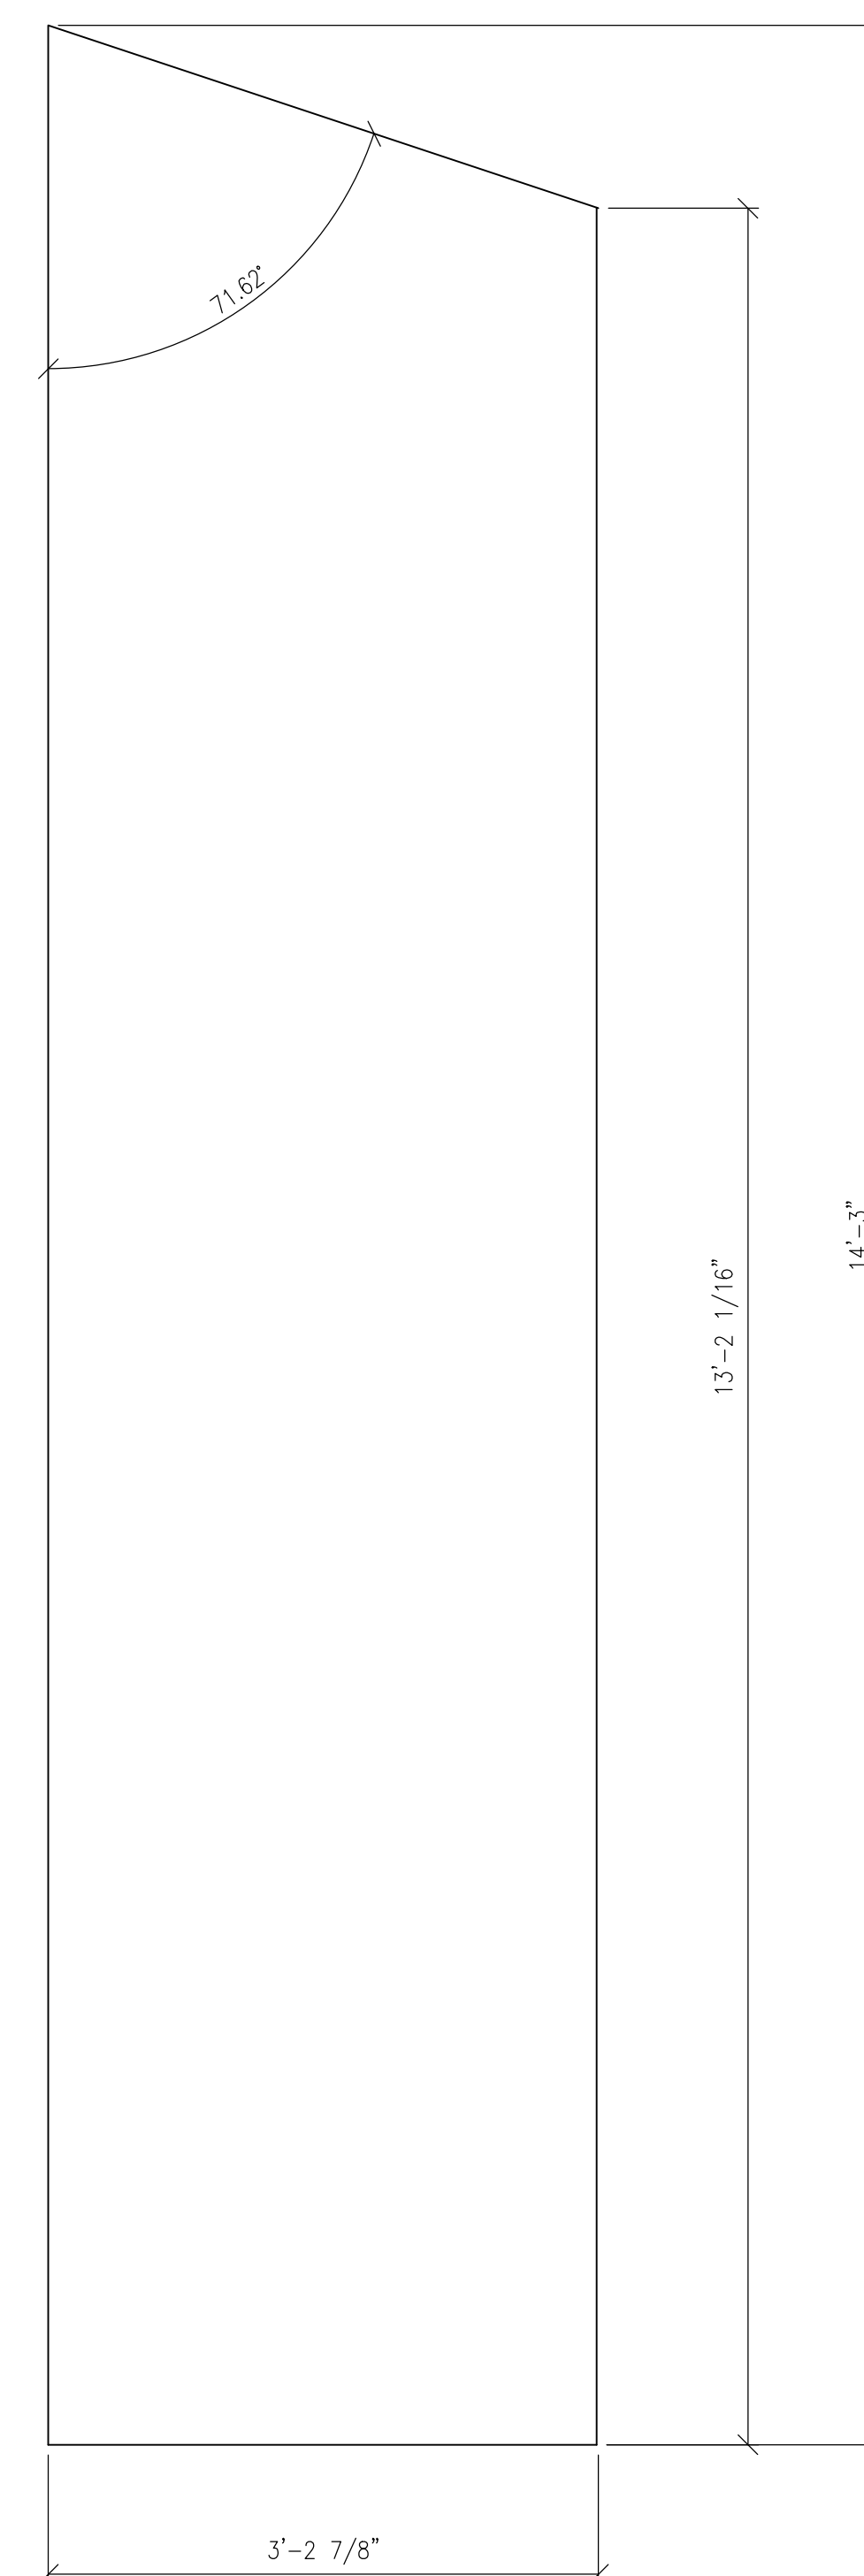


3 STEEL PERF. PANELS – QTY: 2 PCS
PO1 SCALE: 1"=1'-0"

NOTES: 11 GA. THICKNESS,
3/4" DIA. HOLES ON 1"
STAGGERED CENTERS. 60%
OPEN AREA. U-EDGING ON
ALL SIDES.


NOTES: 11 GA. THICKNESS,
3/4" DIA. HOLES ON 1"
STAGGERED CENTERS. 60%
OPEN AREA. U-EDGING ON
ALL SIDES.

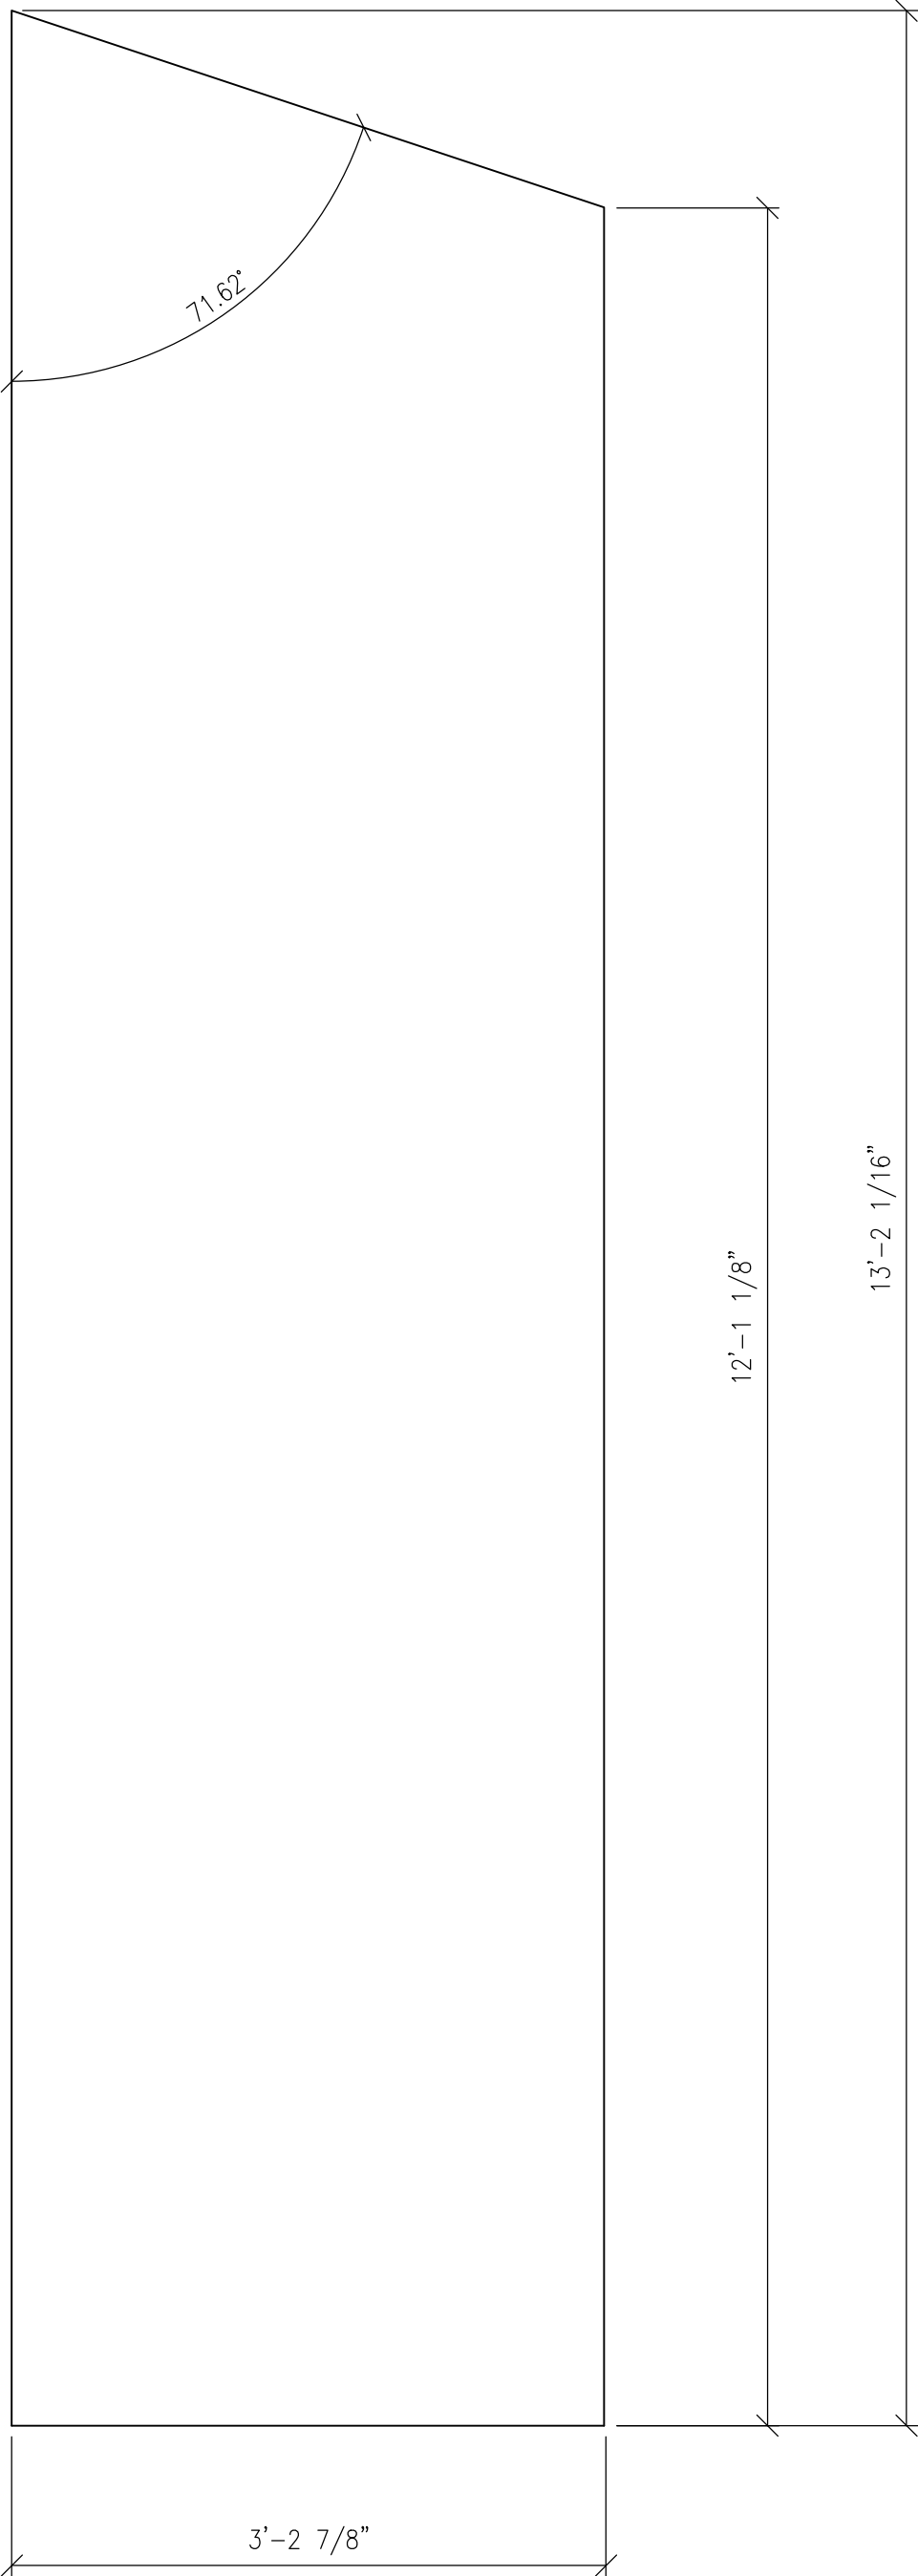

1 STEEL PERF. PANELS – QTY: 2 PCS
PO2 SCALE: 1"=1'-0"

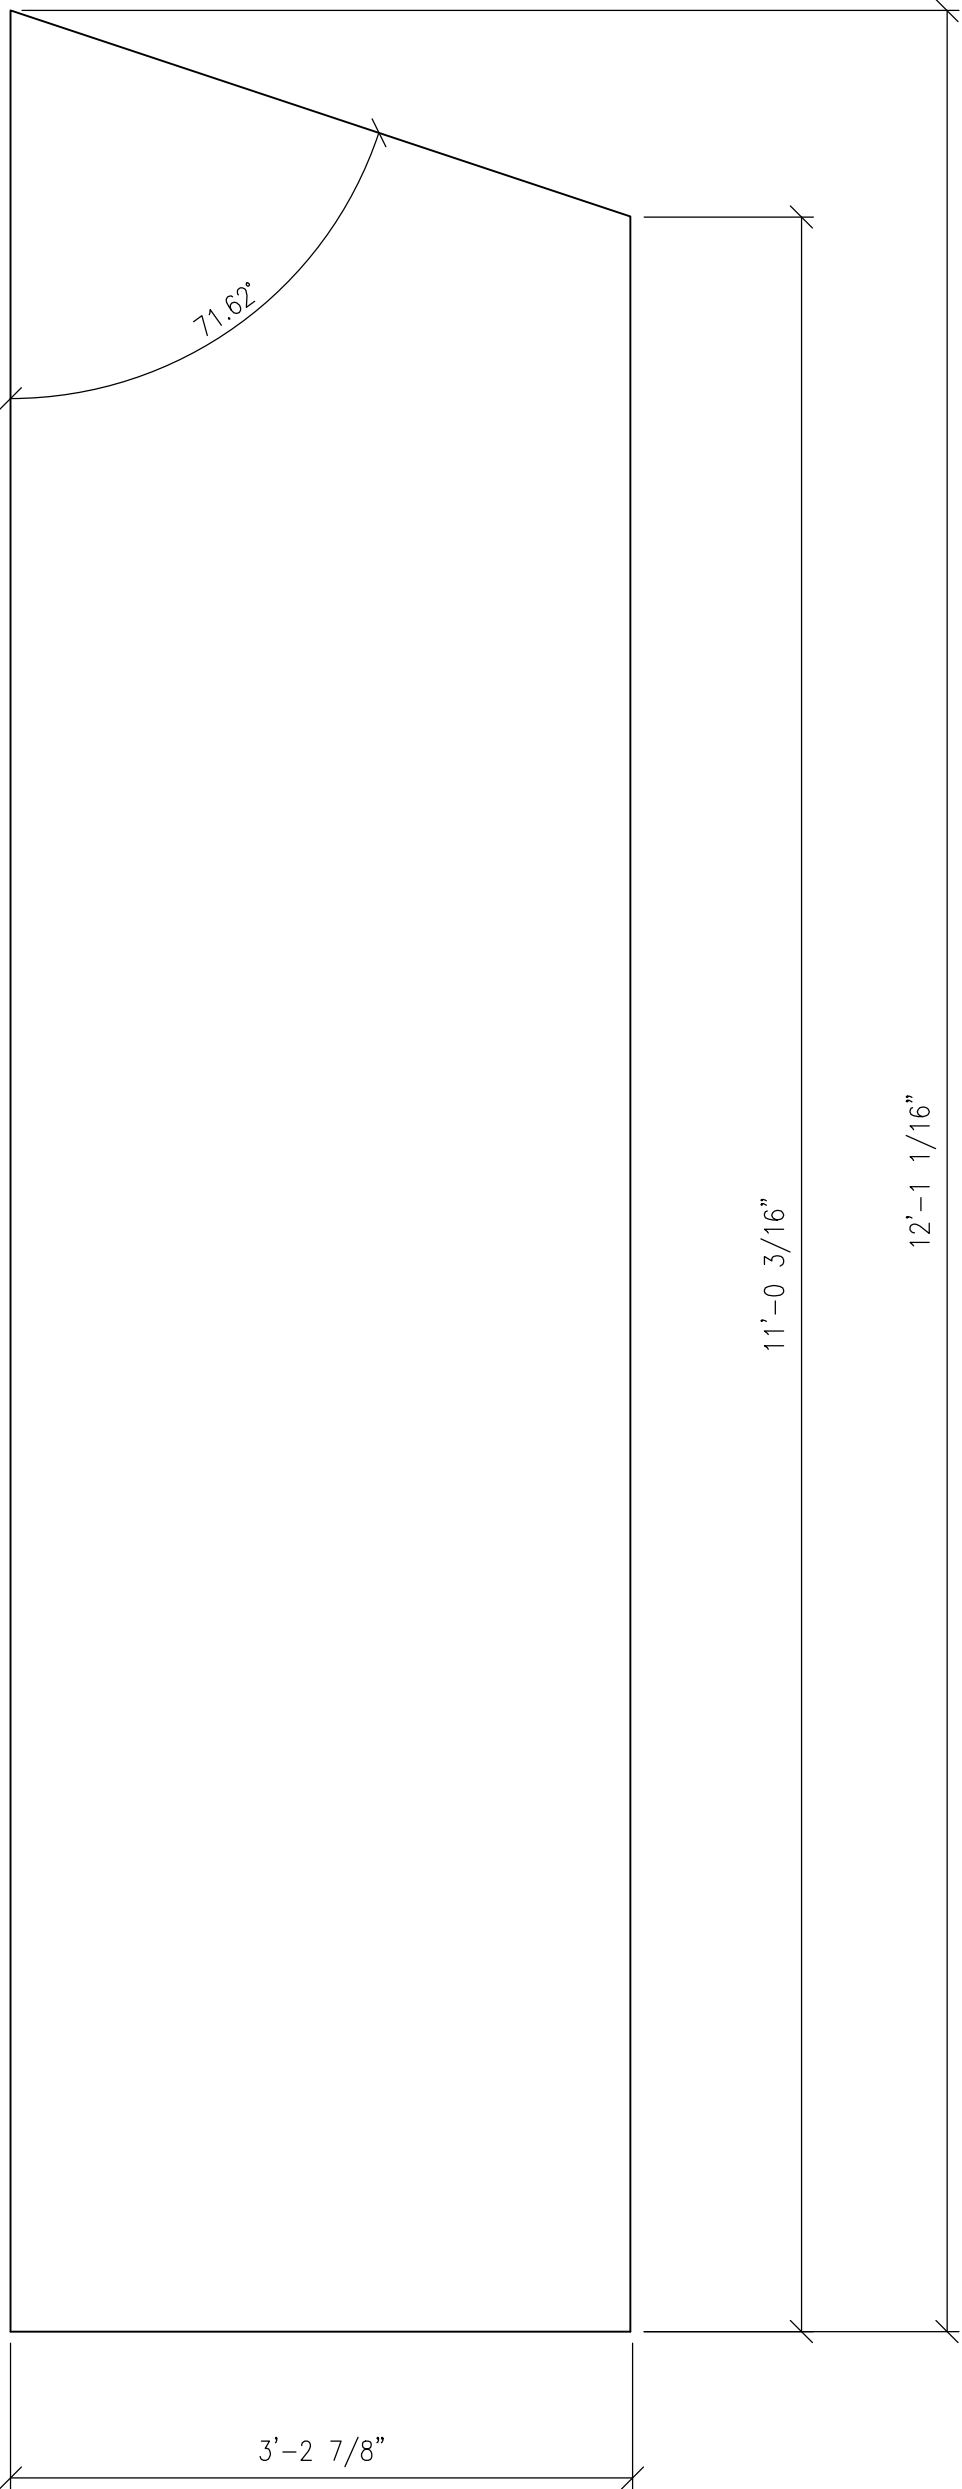


2 STEEL PERF. PANELS – QTY: 2 PCS
PO2 SCALE: 1"=1'-0"

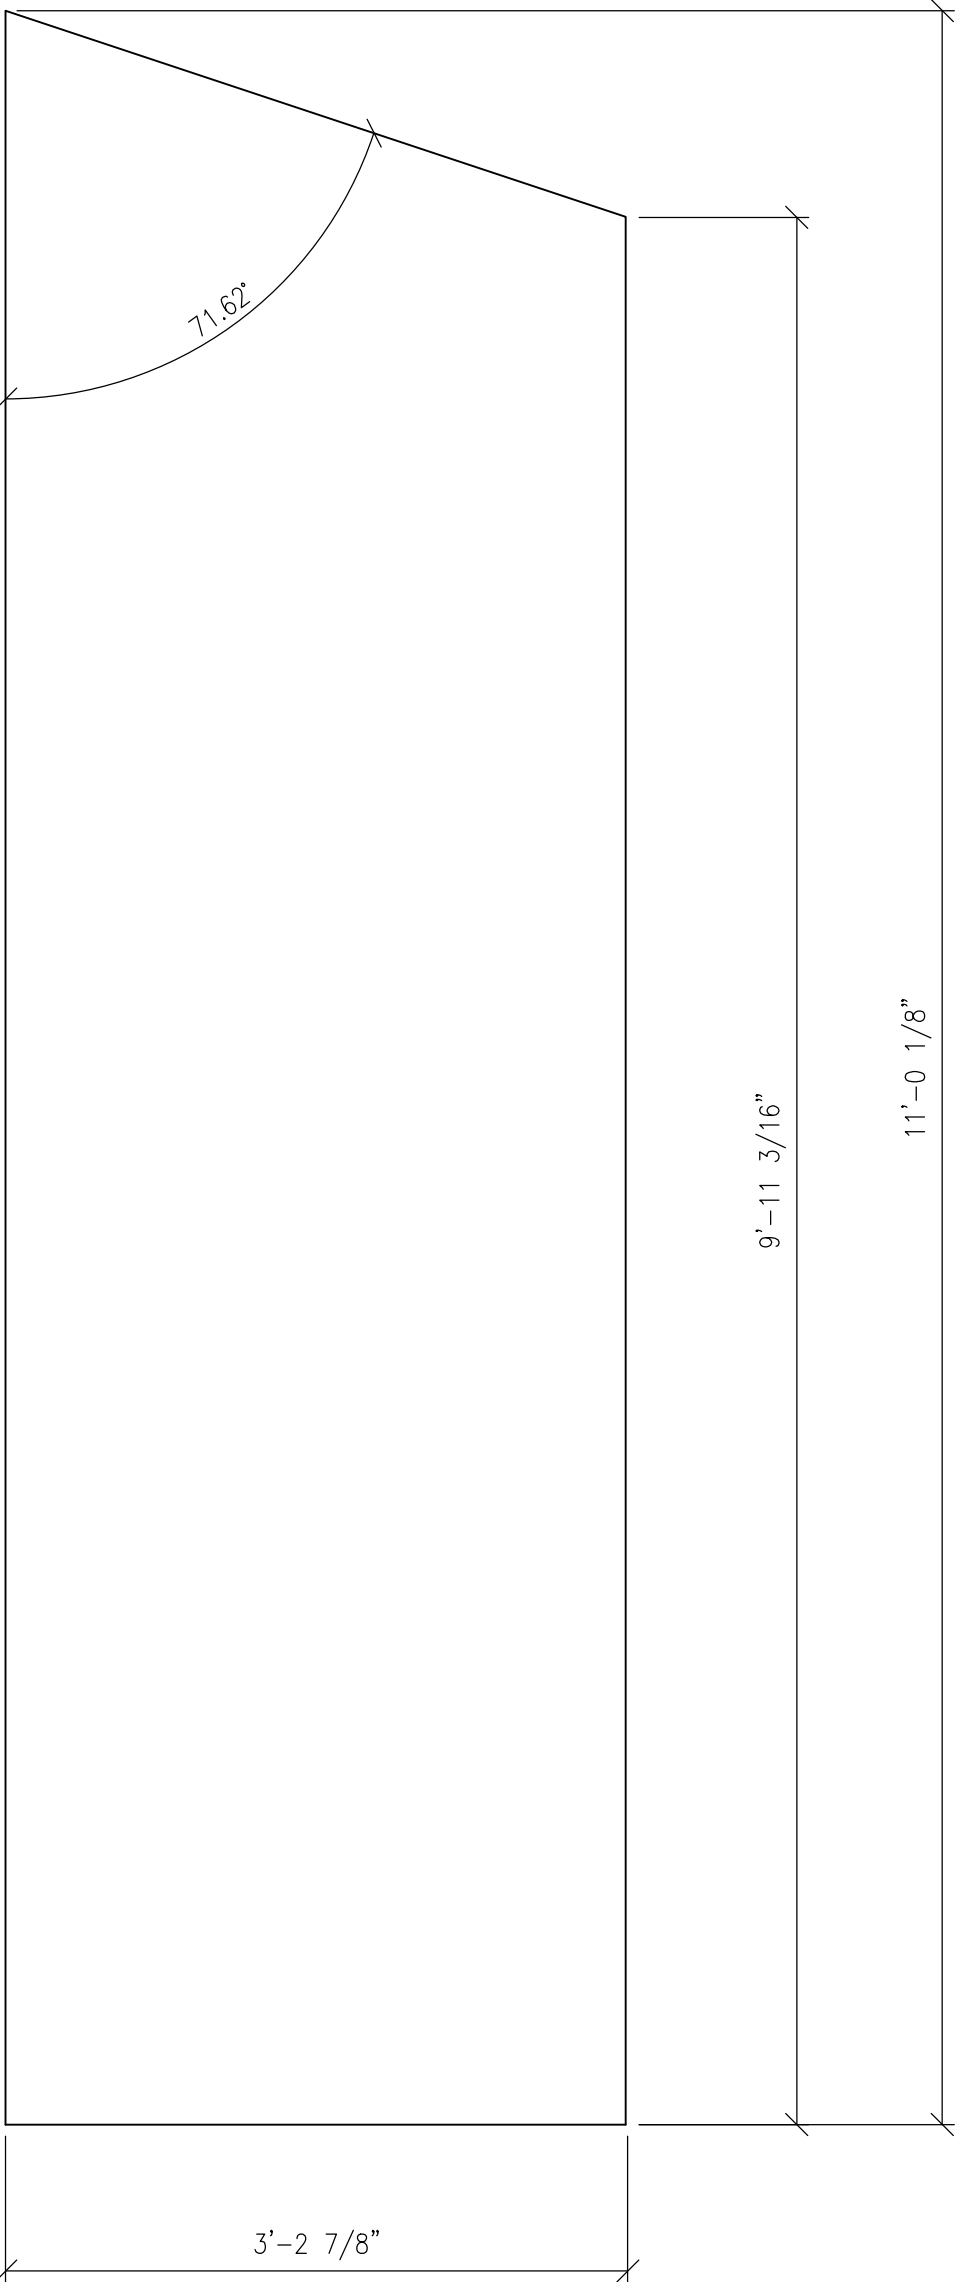


3 STEEL PERF. PANELS – QTY: 2 PCS
PO2 SCALE: 1"=1'-0"


NOTES: 11 GA. THICKNESS,
3/4" DIA. HOLES ON 1"
STAGGERED CENTERS. 60%
OPEN AREA. U-EDGING ON
ALL SIDES.

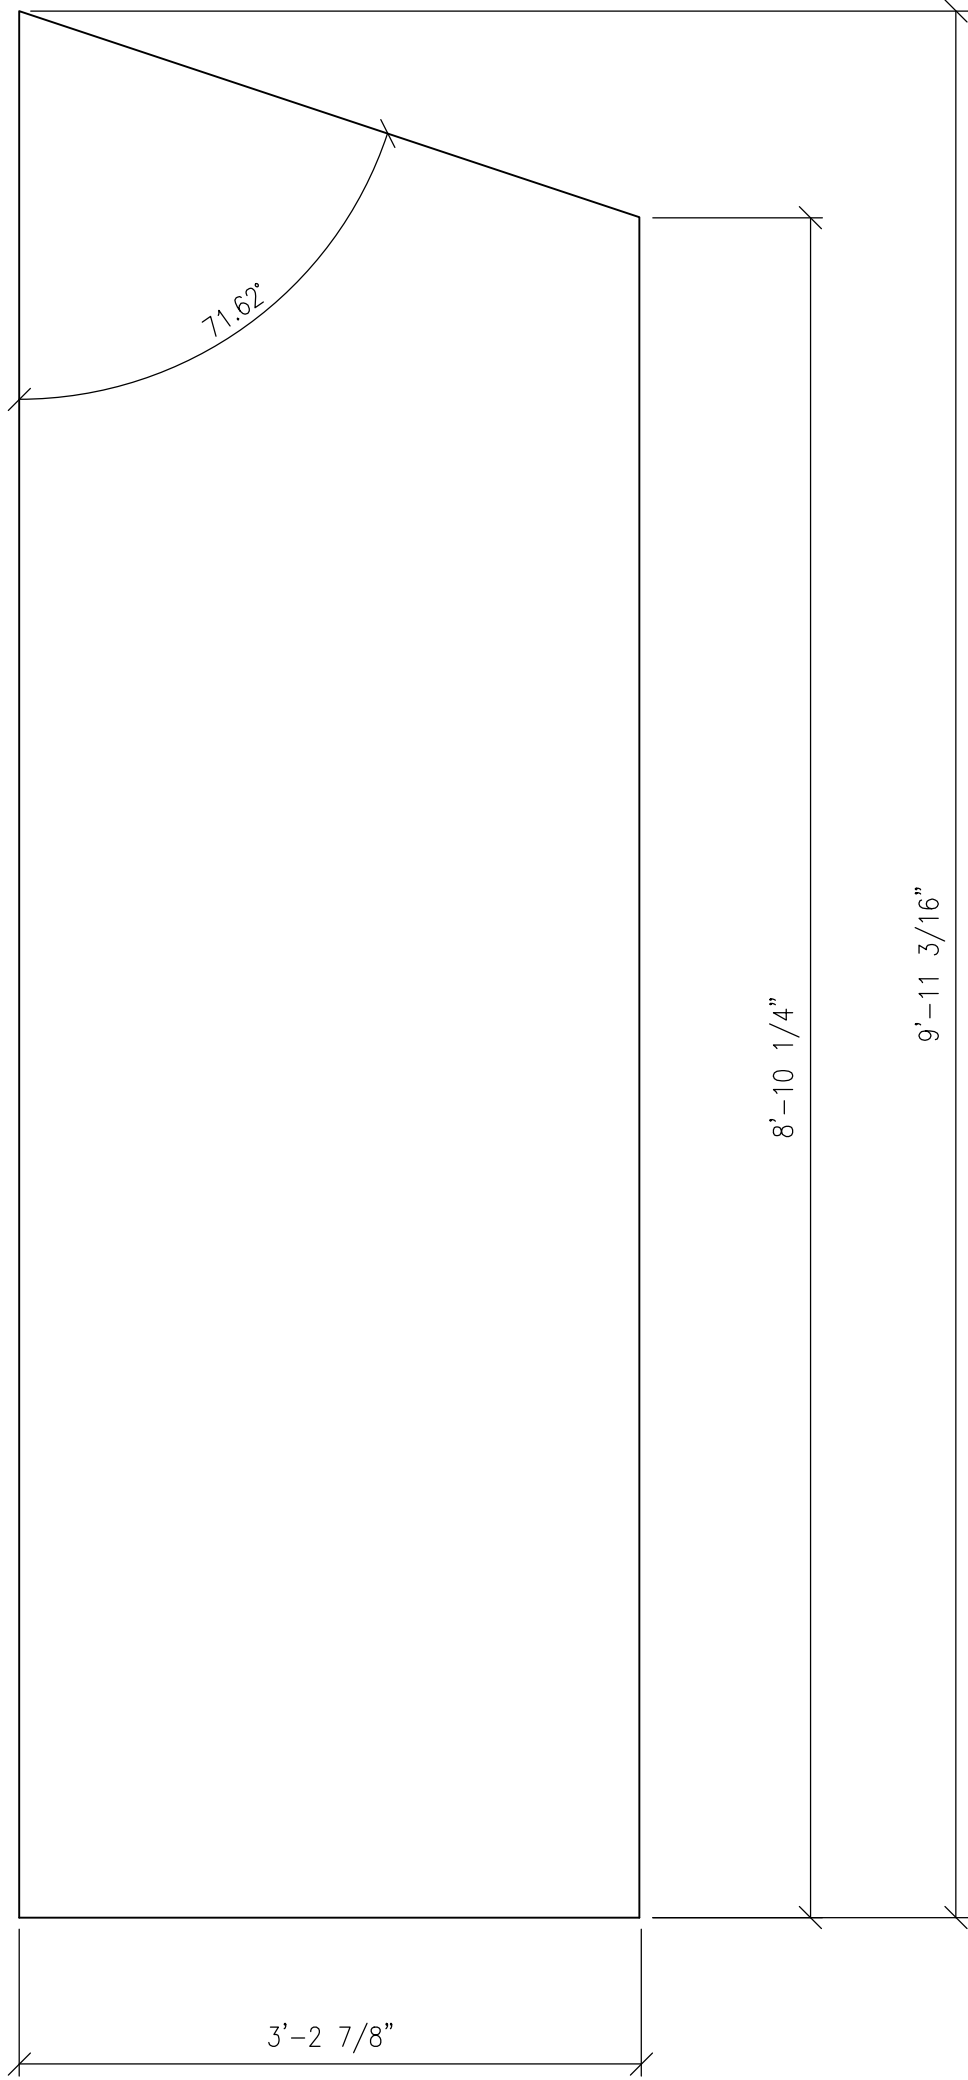

1 STEEL PERF. PANELS – QTY: 2 PCS
PO3 SCALE: 1"=1'-0"

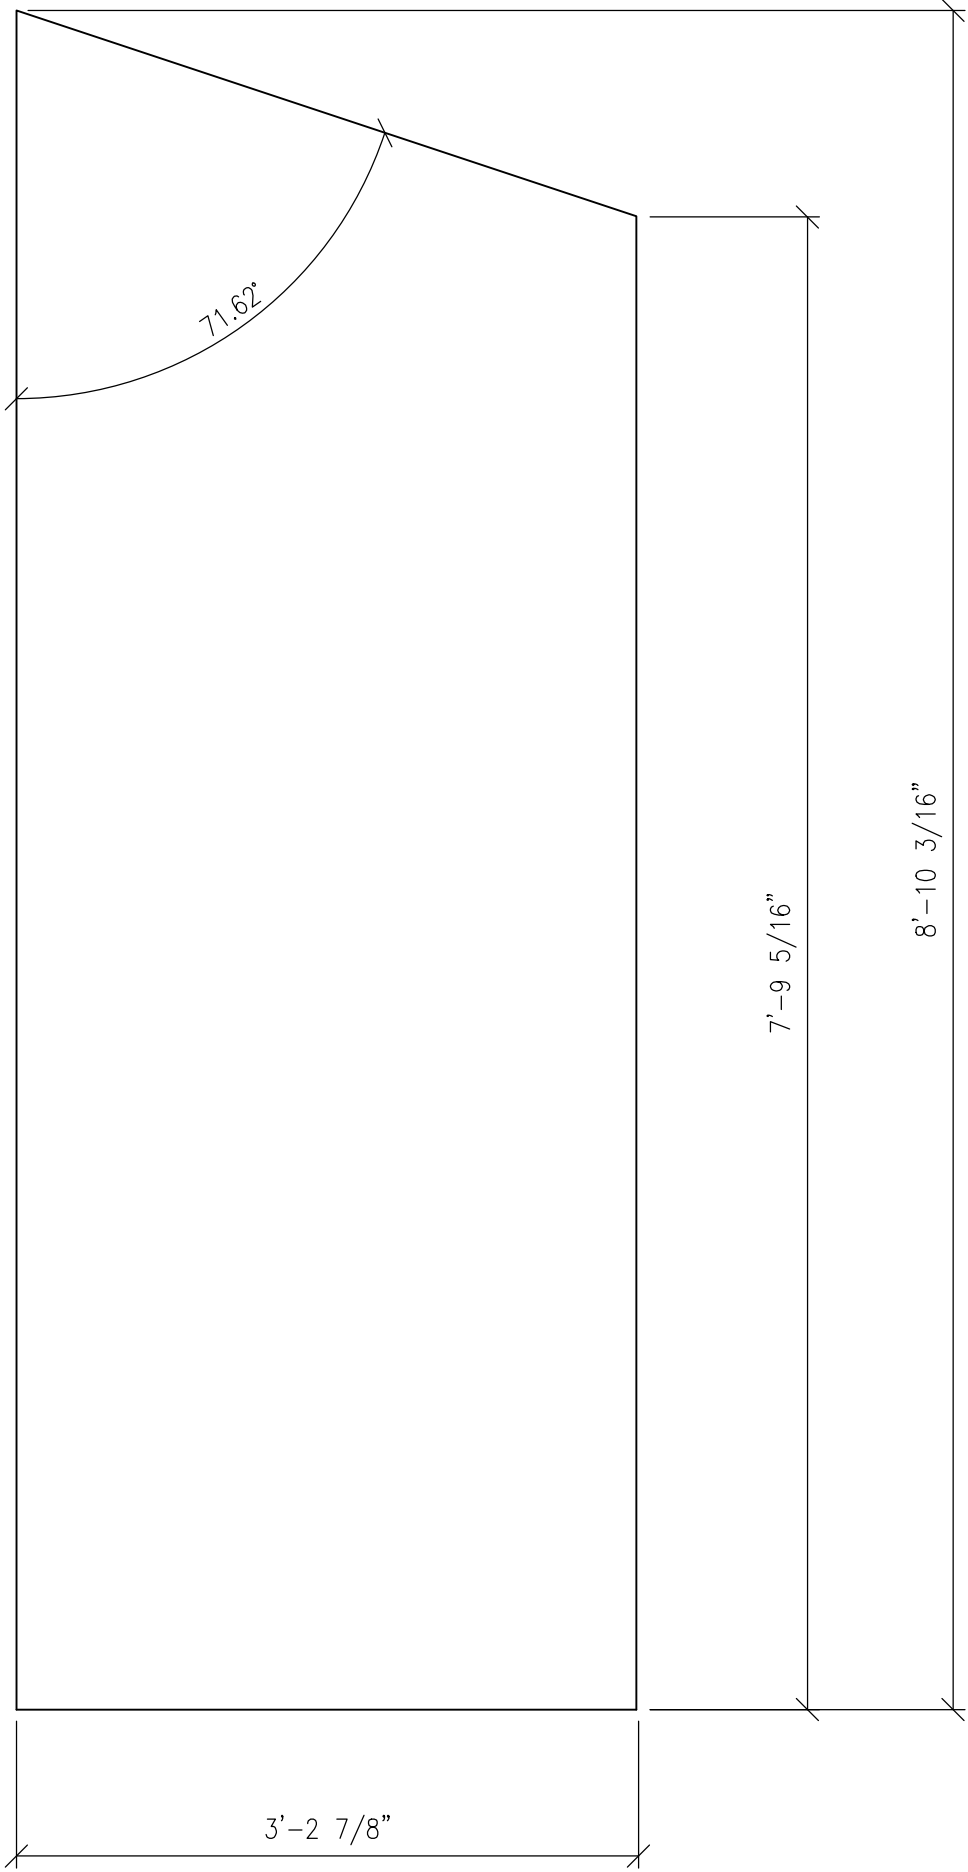


2 STEEL PERF. PANELS – QTY: 2 PCS
PO3 SCALE: 1"=1'-0"

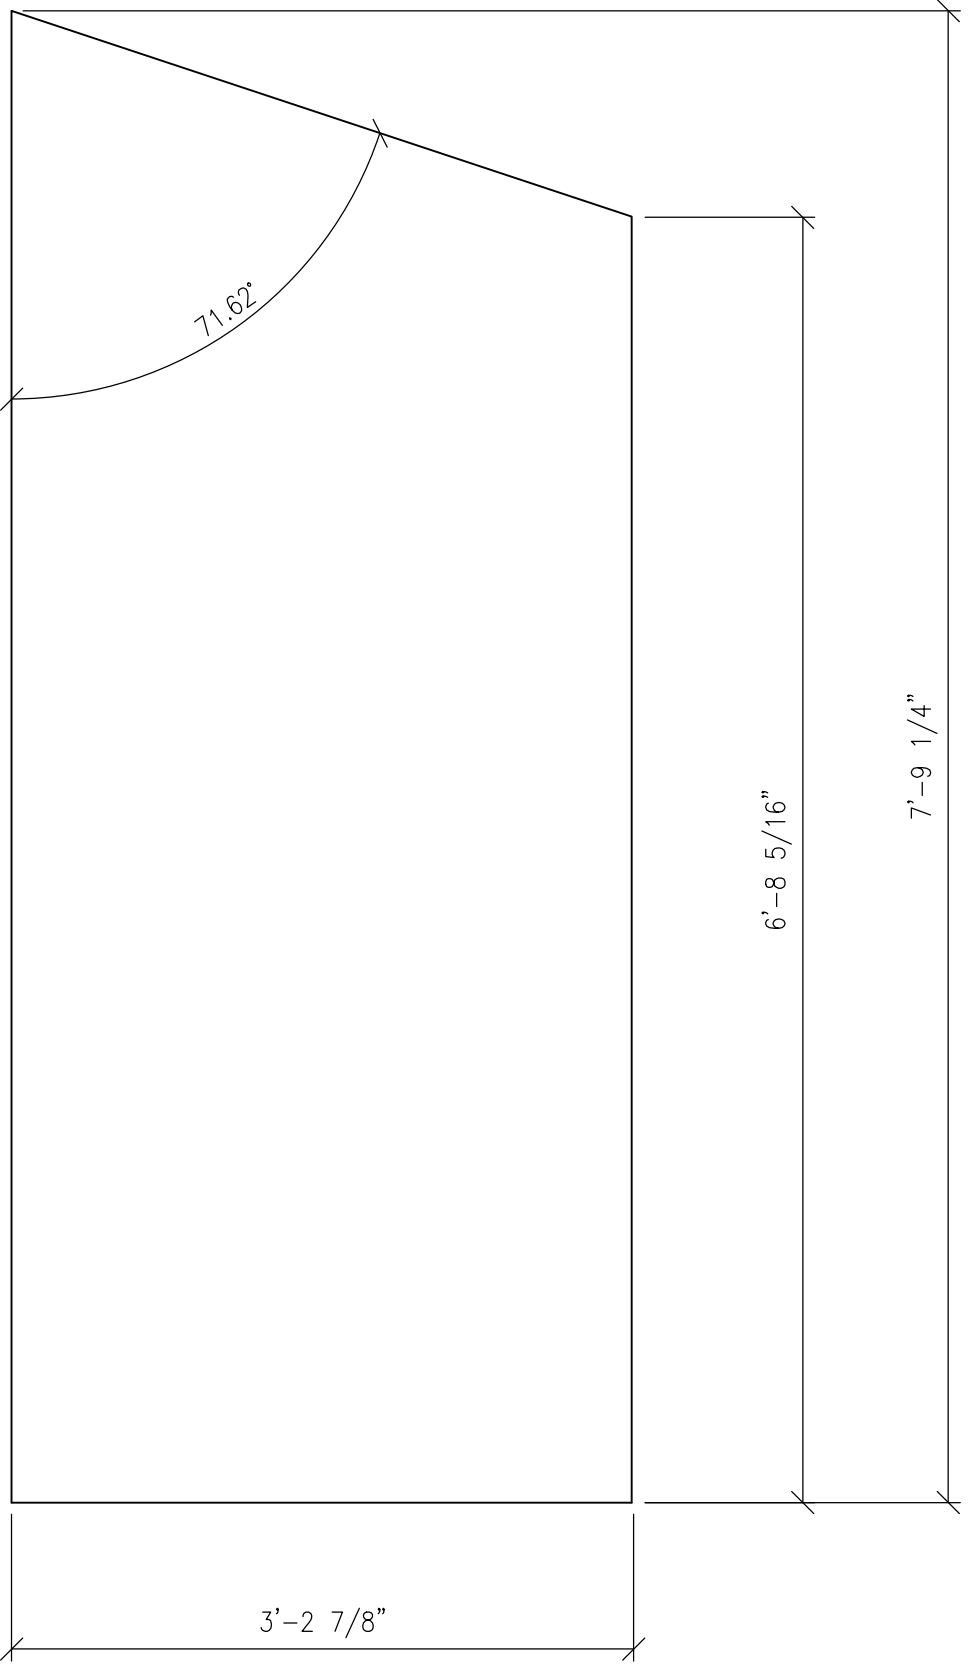


3 STEEL PERF. PANELS – QTY: 2 PCS
PO3 SCALE: 1"=1'-0"


NOTES: 11 GA. THICKNESS,
3/4" DIA. HOLES ON 1"
STAGGERED CENTERS. 60%
OPEN AREA. U-EDGING ON
ALL SIDES.

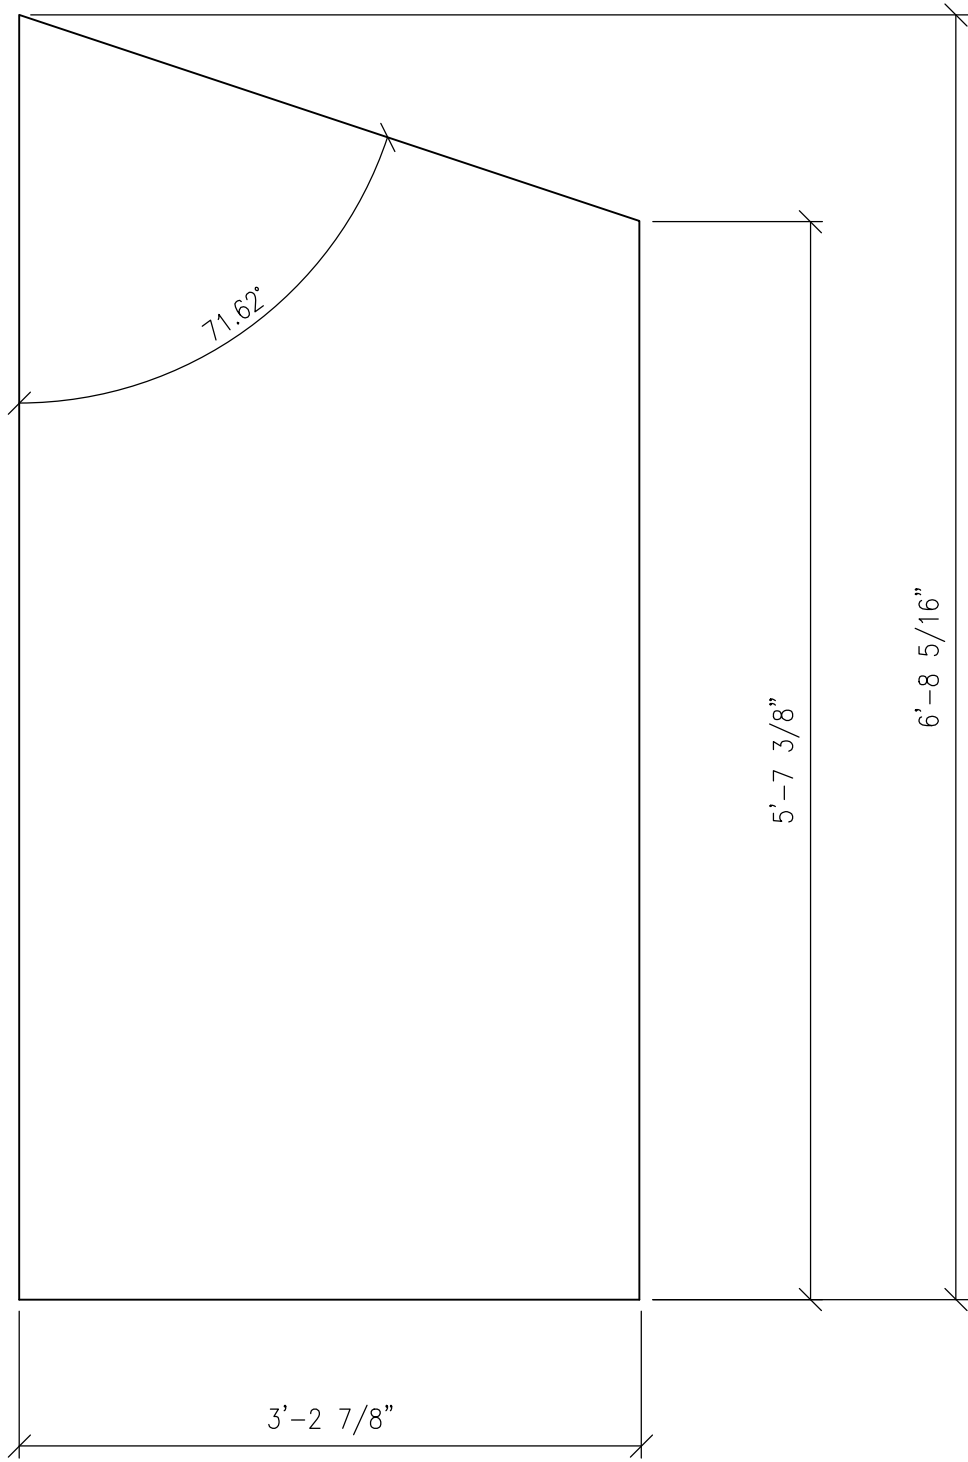

1 STEEL PERF. PANELS – QTY: 2 PCS
PO4 SCALE: 1"=1'-0"

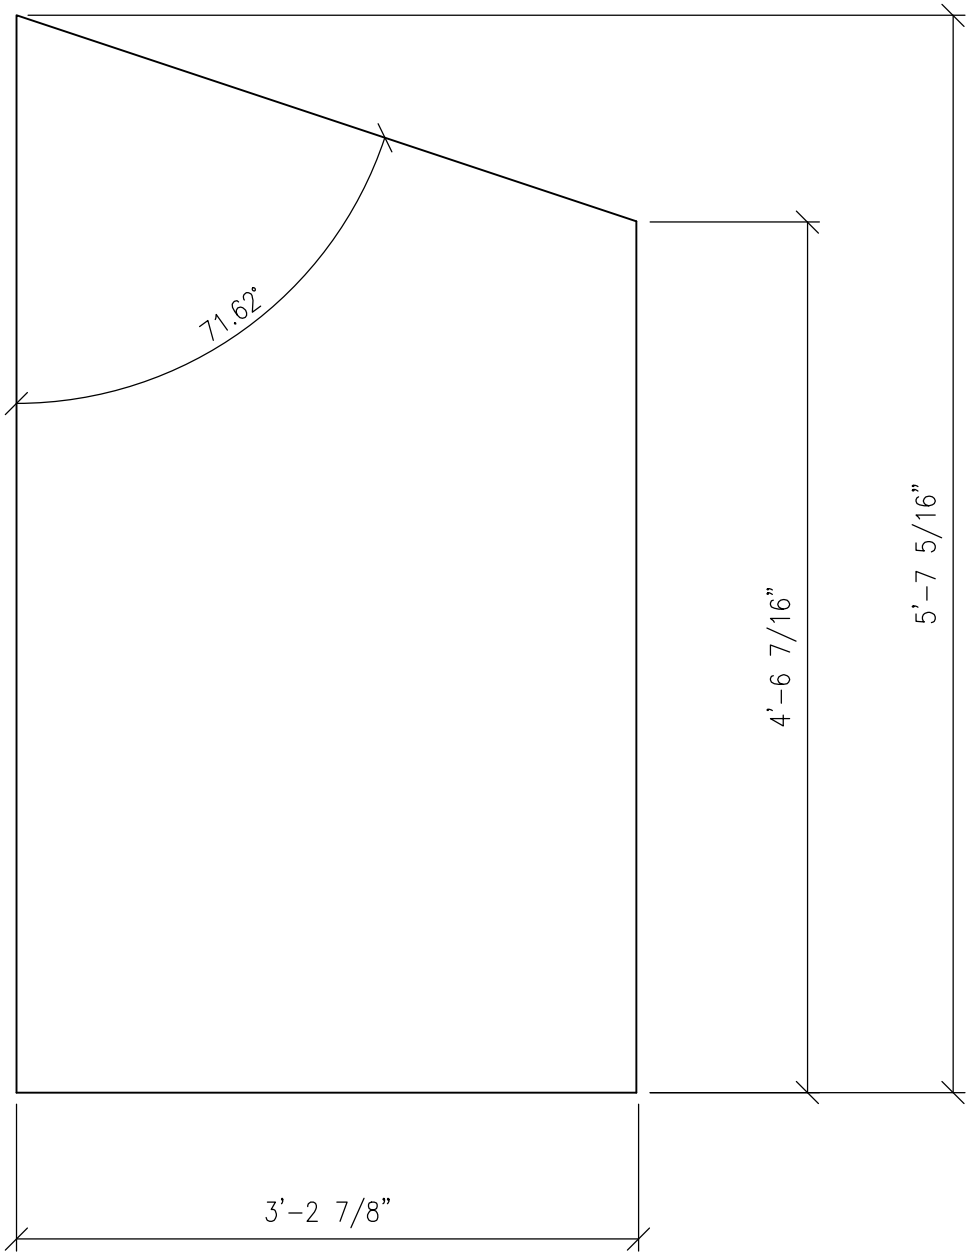

2 STEEL PERF. PANELS – QTY: 2 PCS
PO4 SCALE: 1"=1'-0"

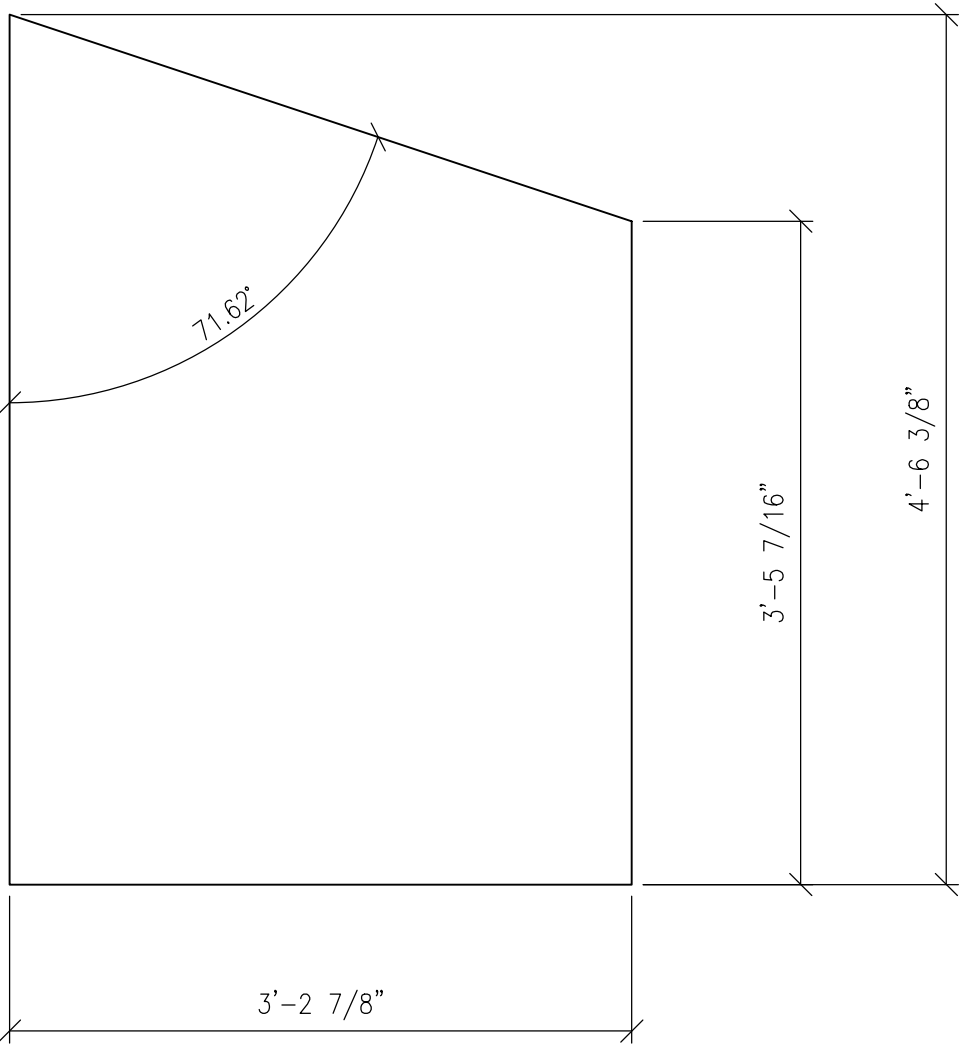

3 STEEL PERF. PANELS – QTY: 2 PCS
PO4 SCALE: 1"=1'-0"