



hemm's glass shops, inc.

514 south main street

piqua, ohio 45356

tel: 937-773-5591 fax: 937-773-6054

PROJECT GYPG LOCATION _____ SHEET NO. _____ OF _____

CONTRACTOR _____ ARCH _____ DUE _____ DATE _____

Perforated Panels

.125 gauge

28 x 20 ³/₈

||||

45 ⁵/₈ x 20 ³/₈

1

42 x 20 ³/₈

11

41 ¹⁵/₁₆ x 20 ³/₈

11

42 ⁹/₁₆ x 20 ³/₈

11

42 ¹/₄ x 20 ³/₈

||||

42 ³/₈ x 20 ³/₈

11

35 ³/₄ x 20 ³/₈

1

38 ¹³/₁₆ x 20 ³/₈

11

42 ¹⁵/₁₆ x 20 ³/₈

||||

42 ⁷/₈ x 20 ³/₈

1

43 ⁹/₁₆ x 20 ³/₈

1

39 ¹/₄ x 20 ³/₈

11

38 ¹/₄ x 20 ³/₈

11

43 ¹/₂ x 20 ³/₈

1

43 ³/₈ x 20 ³/₈

||||

43 ⁵/₁₆ x 20 ³/₈

11

35 ⁵/₈ x 20 ³/₈

||||

50 x 20 ³/₈

1

42 ⁵/₈ x 20 ³/₈

11

28 ¹/₂ x 20 ³/₈

1

42 ⁵/₈ x 20 ³/₈

1

37 ³/₄ x 20 ³/₈

1

38 ¹³/₁₆ x 20 ³/₈

11

42 ¹/₂ x 20 ³/₈

||||

43 ¹/₈ x 20 ³/₈

1

12 ¹/₈ x 20 ³/₈

11

51 ⁵/₈ x 20 ³/₈

11

43 ⁵/₈ x 20 ³/₈

||||


43 ⁹/₁₆ x 20 ³/₈

||||


43 ⁷/₈ x 20 ³/₈

1

HEAD
FABRICATION:

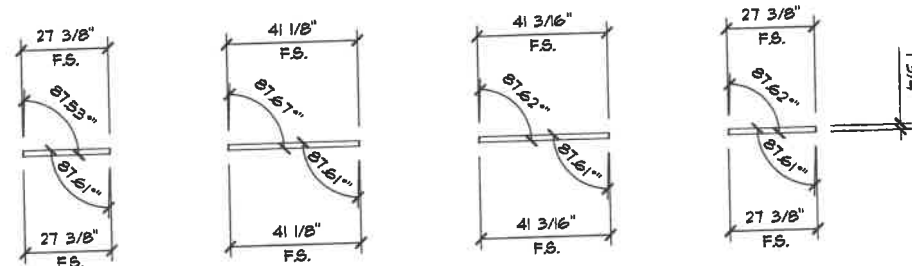


INTERMEDIATE HORIZONTAL
MULLION FABRICATION:

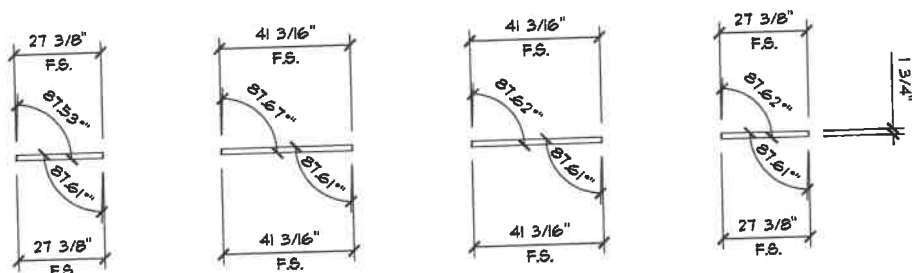

SEE HEAD
FABRICATION - ABOVE

SEE INTERMEDIATE HORIZONTAL
FABRICATION - ABOVE

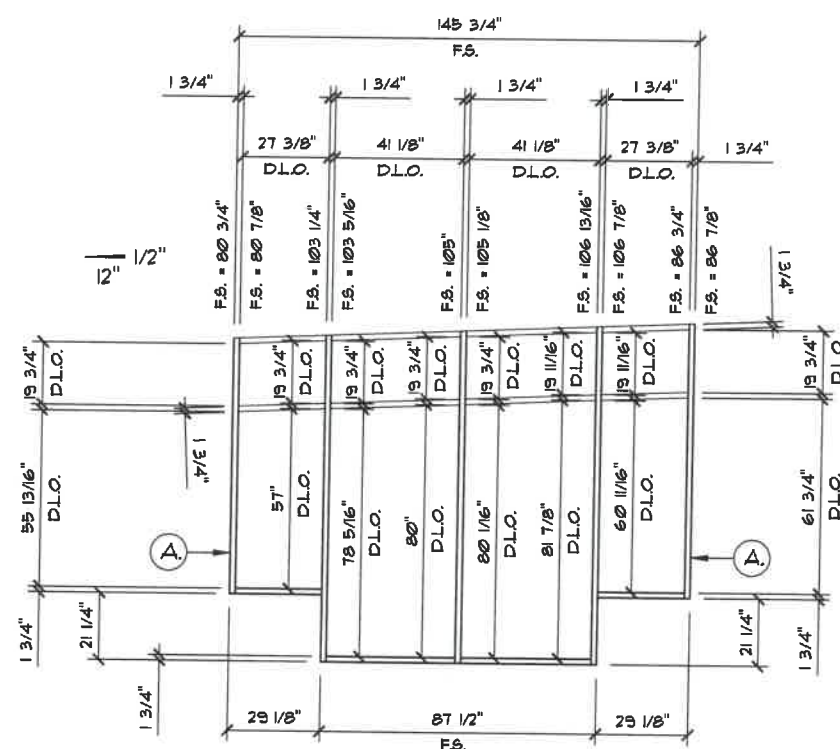

NOTE:
STOREFRONT VIEWED
FROM EXTERIOR

(A) = EXPOSED FINISHED
SIDE OF MULLION


1) THIS - STOREFRONT
NORTHEAST STAIR - SOUTH
TYPE **SF-01**

7 REF. 2/A212, 1/A312, A330 STOREFRONT TYPES



FAB/SHOP NOTE:

REFER BACK TO DRAWING 7
FOR DETAIL REFERENCES.

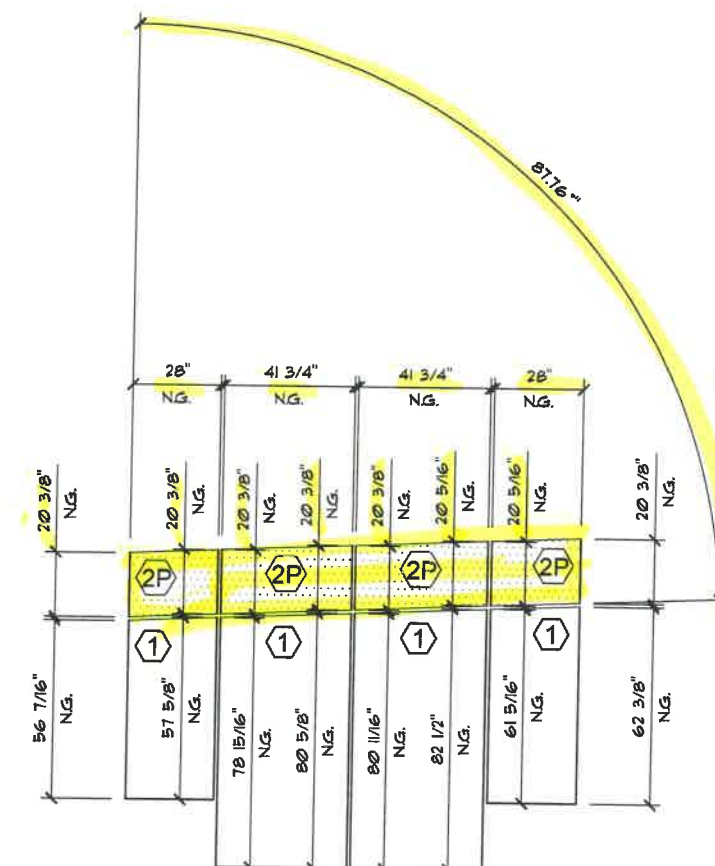

GLASS & METAL PANEL INFILL - PATTERNS

FRAME - KAWNEER
NON-THERMAL
STOREFRONT
TRIFAB 450 CENTER SET
1 3/4\" SIGHTLINE x
4 1/2\" DEPTH

"MUSKET GRAY"
CUSTOM COLOR
AND SPECIFICATION

1 1/4\" THK. "CLEAR"
VISION GLASS

1 1/4\" THK. "CLEAR"
TEMPERED
VISION GLASS

2P PERFORATED ALUMINUM PANEL

GRANDVIEW YARD
WEST GARAGE

960 BOBCAT AVENUE
GRANDVIEW HEIGHTS, OHIO 43121

5	G.S. / REINFORC.	12/14/17
4	F.S. / G.S.	11/29/17
3	GENERAL REVISION	09/14/17
2	FOR RE-APPROVAL	07/26/17
1	FOR APPROVAL	06/16/17
No.	Revision/Issue	Date



hemm's glass
shops, inc.

514 south main street
piqua, ohio 45356
phone (937) 773-5591
fax (937) 773-6054
www.hemmglass.com

For Hemm's Glass use only

DRAWN BY: b.l.c

CHECKED BY: -

Project Manager: ROB GILLEN hemm's Job #: 1744007

Date: 06/12/17 Sheet: 7.1

Scale: 3/16\" = 1'-0"



SEE HEAD
FABRICATION - ABOVE

SEE INTERMEDIATE HORIZONTAL
FABRICATION - ABOVE



Ⓐ = EXPOSED FINISHED
SIDE OF MULLION

REF: 2/A212, 1/A312, A330 STOREFRONT TYPES

① MULLION REINFORCING:
(1) 4" x 3/16" THK
STEEL BAR
60" LG. CENTERED

FAB/SHOP NOTE:

REFER BACK TO DRAWING 9
FOR DETAIL REFERENCES.

**FRAME - KAWNEER
NON-THERMAL
STOREFRONT
TRIFAB 450 CENTER SET
1 3/4" SIGHTLINE x
4 1/2" DEPTH**

**"MUSKET GRAY"
CUSTOM COLOR
AND SPECIFICATION**

1 1/4" THK. "CLEAR"
VISION GLASS

1T **1/4" THK. "CLEAR"
TEMPERED
VISION GLASS**

2P PERFORATED ALUMINUM PANEL

GRANDVIEW YARD
WEST GARAGE

960 BOBCAT AVENUE
GRANDVIEW HEIGHTS, OHIO 43212

5	G.S. / REINFORC.	12/14/17
4	F.S. / G.S.	11/29/17
3	GENERAL REVISION	09/14/17
2	FOR RE-APPROVAL	07/26/17
1	FOR APPROVAL	06/16/17
No.	Revision/Issue	Date



**hemm's glass
shops, inc.**

514 south main street
piqua, ohio 45356
phone (937) 773-5591
fax (937) 773-6054
www.hemmglass.com

For Hemm's Glass use only

DRAWN BY:	b.l.c
-----------	-------

CHECKED BY:	-
-------------	---

Project Manager: ROB GILLEN	hemm's Job #: 1744007
---------------------------------------	---------------------------------

Date:	06/18/17
Sheet:	01

06/12/17 91


Scale: $3/16" = 1'-0"$




2P PERFORATED ALUMINUM PANEL

Scale: $1/8" = 1'-0"$

HEAD
FABRICATION:

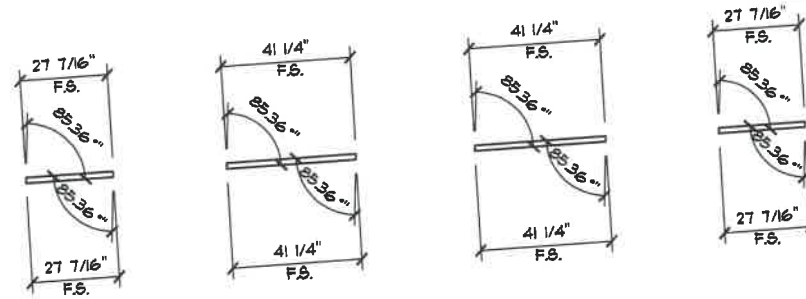


INTERMEDIATE HORIZONTAL
MULLION FABRICATION:

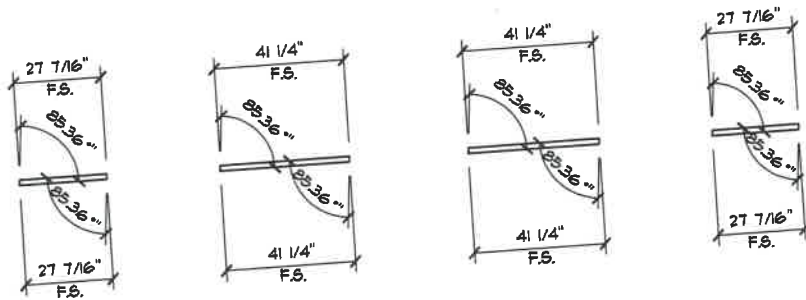

SEE HEAD
FABRICATION - ABOVE

SEE INTERMEDIATE HORIZONTAL
FABRICATION - ABOVE

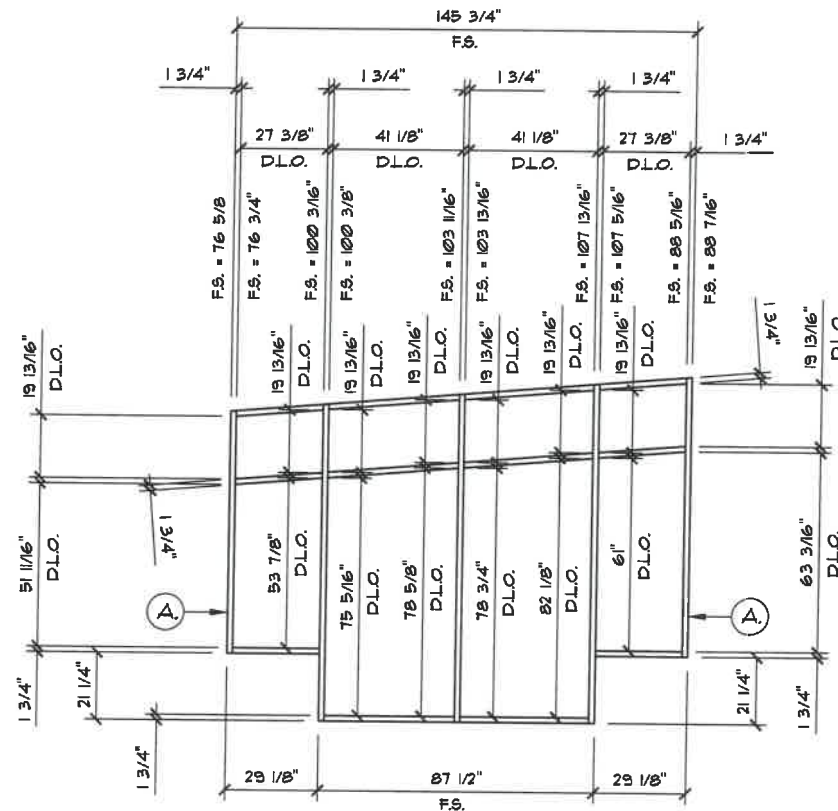

NOTE:
STOREFRONT VIEWED
FROM EXTERIOR


(A) = EXPOSED FINISHED
SIDE OF MULLION

1) THUS - STOREFRONT
SOUTHEAST STAIR - SOUTH
TYPE SF-07

18 REF: 2/A214, 1/A313, A331 STOREFRONT TYPES



FAB/SHOP NOTE:
REFER BACK TO DRAWING 18
FOR DETAIL REFERENCES.

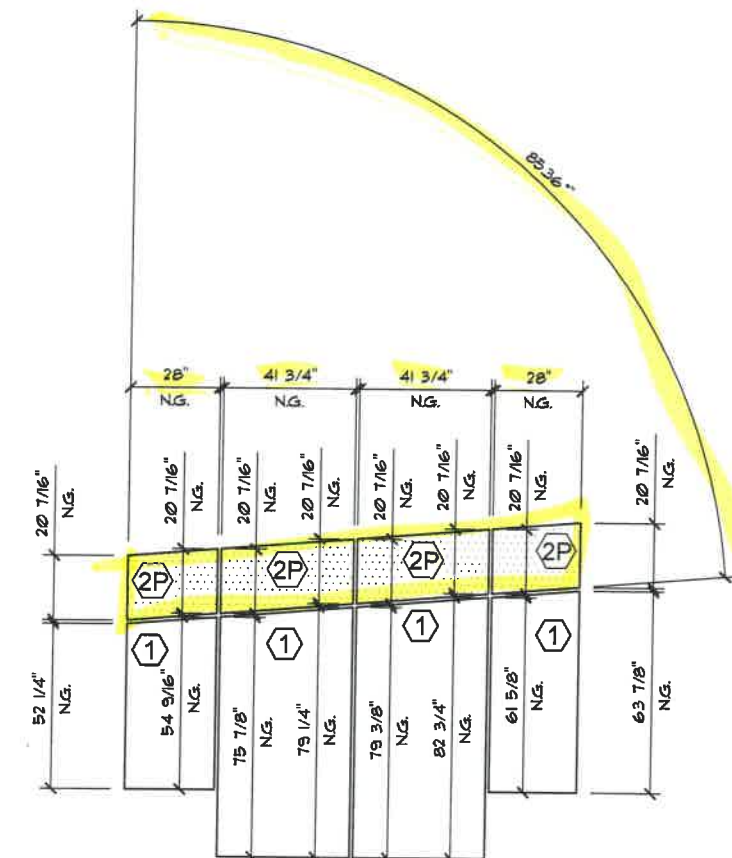

GLASS & METAL PANEL INFILL - PATTERNS

FRAME - KAWNEER
NON-THERMAL
STOREFRONT
TRIFAB 450 CENTER SET
1 3/4\"/>

"MUSKET GRAY"
CUSTOM COLOR
AND SPECIFICATION

1 1/4\"/>

1T 1/4\"/>

2P PERFORATED ALUMINUM PANEL

GRANDVIEW YARD
WEST GARAGE

960 BOBCAT AVENUE
GRANDVIEW HEIGHTS, OHIO 43212

No.	Revision/Issue	Date
5	G.S. / REINFORC.	12/14/17
4	F.S. / G.S.	11/29/17
3	GENERAL REVISION	09/14/17
2	FOR RE-APPROVAL	07/26/17
1	FOR APPROVAL	06/16/17



hemm's glass
shops, inc.

514 south main street
piqua, ohio 45356
phone (937) 773-5591
fax (937) 773-6054
www.hemmglass.com

For Hemm's Glass use only


DRAWN BY: b.l.c

CHECKED BY: -

Project Manager: ROB GILLEN hemm's Job #: 1744007


Date: 06/12/17 Sheet: 18.1

Scale: 3/16\"/>

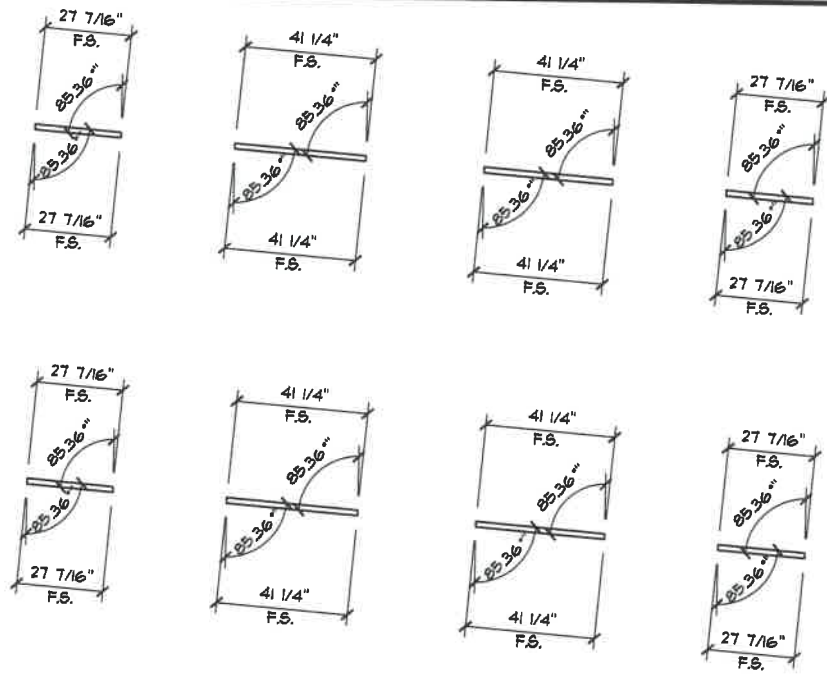

HEAD
FABRICATION:

INTERMEDIATE HORIZONTAL
MULLION FABRICATION:

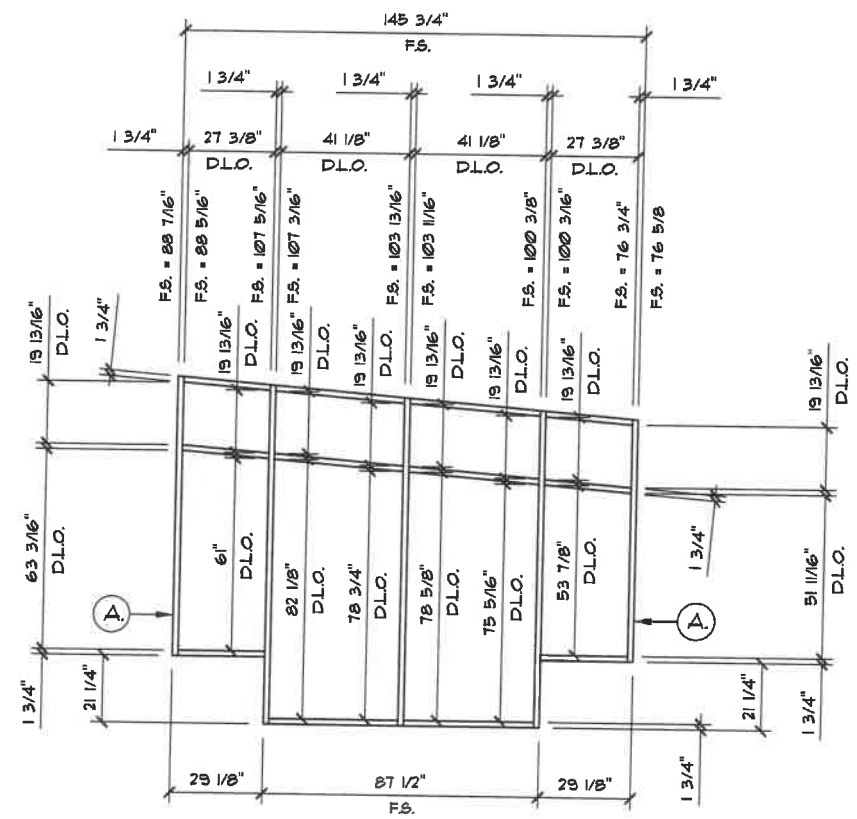

(A) = EXPOSED FINISHED
SIDE OF MULLION


NOTE:
STOREFRONT VIEWED
FROM EXTERIOR

1) THIS - STOREFRONT
SOUTHEAST STAIR - SOUTH
TYPE **SF-09**

20 REF: 2/A214, 1/A313, A331 STOREFRONT TYPES



FAB/SHOP NOTE:
REFER BACK TO DRAWING 20
FOR DETAIL REFERENCES.

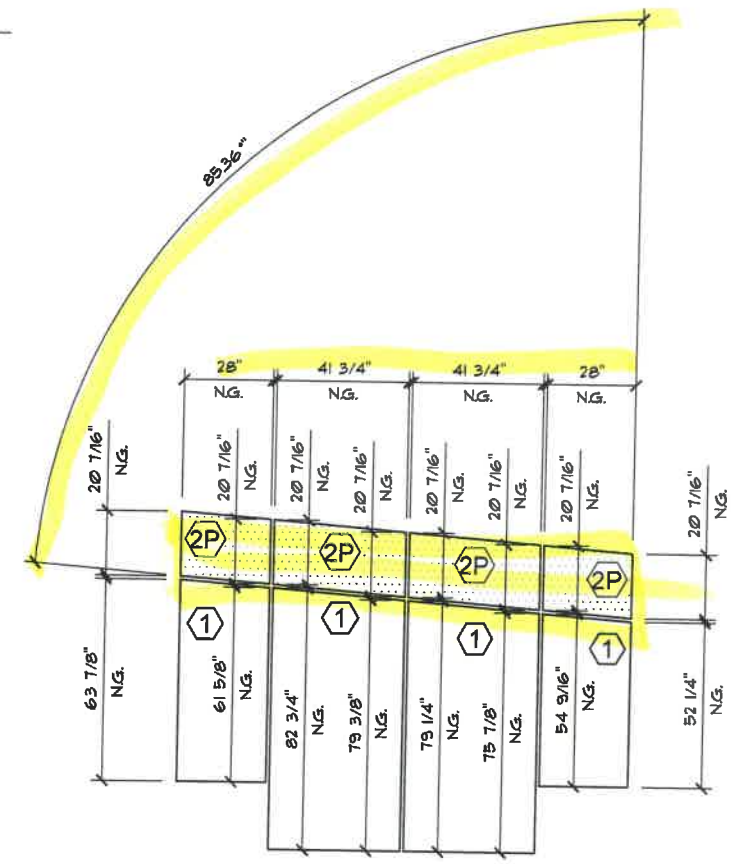

GLASS & METAL PANEL INFILL - PATTERNS

FRAME - KAWNEER
NON-THERMAL
STOREFRONT
TRIFAB 450 CENTER SET
1 3/4" SIGHTLINE x
4 1/2" DEPTH

"MUSKET GRAY"
CUSTOM COLOR
AND SPECIFICATION

1 1/4" THK. "CLEAR"
VISION GLASS

1T 1/4" THK. "CLEAR"
TEMPERED
VISION GLASS

2P PERFORATED ALUMINUM PANEL

GRANDVIEW YARD WEST GARAGE

960 BOBCAT AVENUE
GRANDVIEW HEIGHTS, OHIO 43212

5	G.S. / REINFORC.	12/14/17
4	F.S. / G.S.	11/29/17
3	GENERAL REVISION	09/14/17
2	FOR RE-APPROVAL	07/26/17
1	FOR APPROVAL	06/16/17
No.	Revision/Issue	Date



hemm's glass
shops, inc.

514 south main street
piqua, ohio 45356
phone (937) 773-5591
fax (937) 773-6054
www.hemmglass.com

For Hemm's Glass use only

DRAWN BY:	b.l.c
CHECKED BY:	-
Project Manager:	ROB GILLEN
Date:	06/12/17
Scale:	3/16" = 1'-0"
Sheet:	20.1