




Note:
All connections to be welded or bolted per fabricator option based on existing conditions

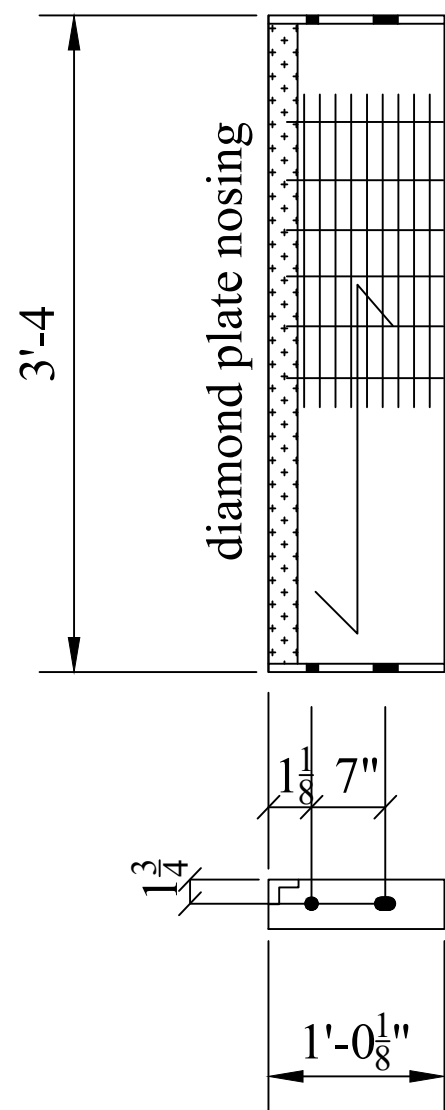


7 Req'd -1 1/4 x 1/8"grating - mk "T1"
1 3/16" c/c bars (Galv)

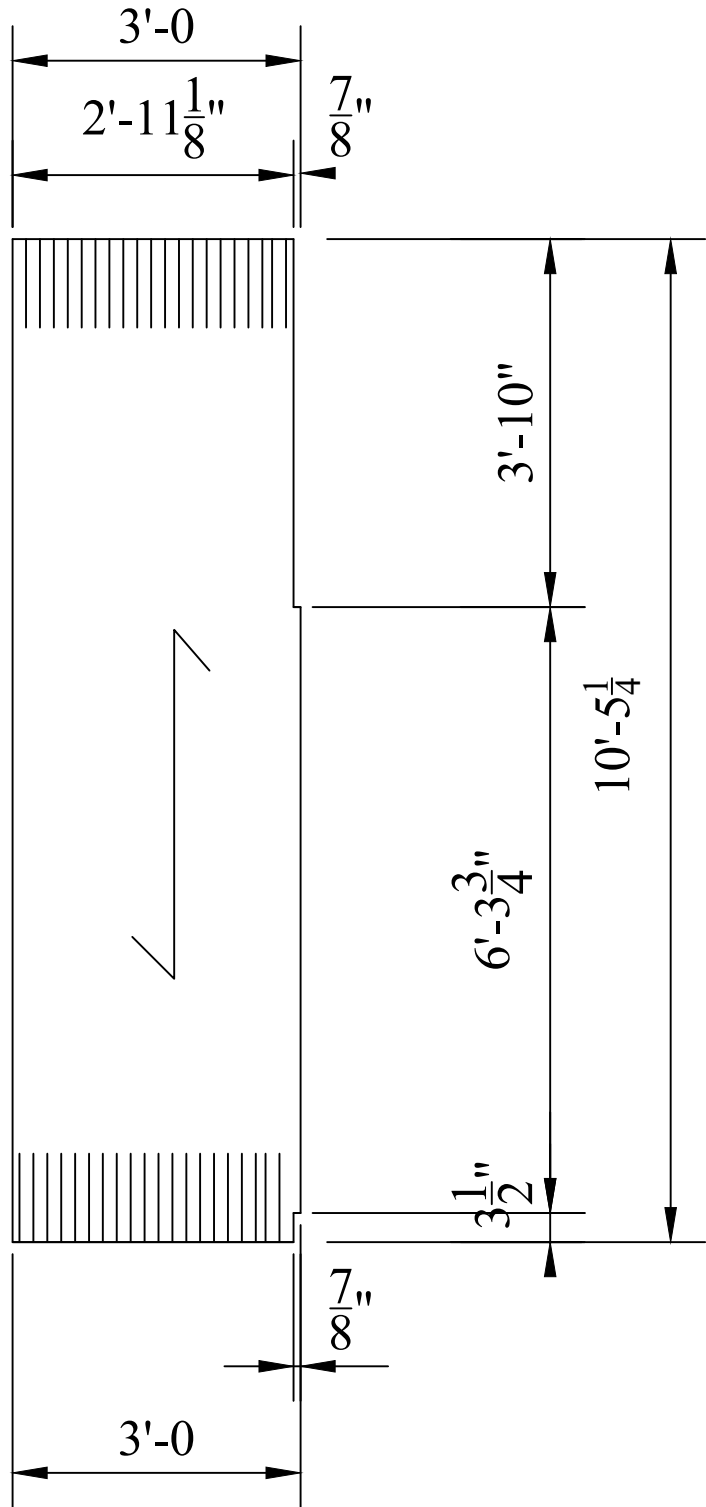


One Req'd -1 1/4 x 1/8"grating - mk "G7"
1 3/16" c/c bars (Galv)

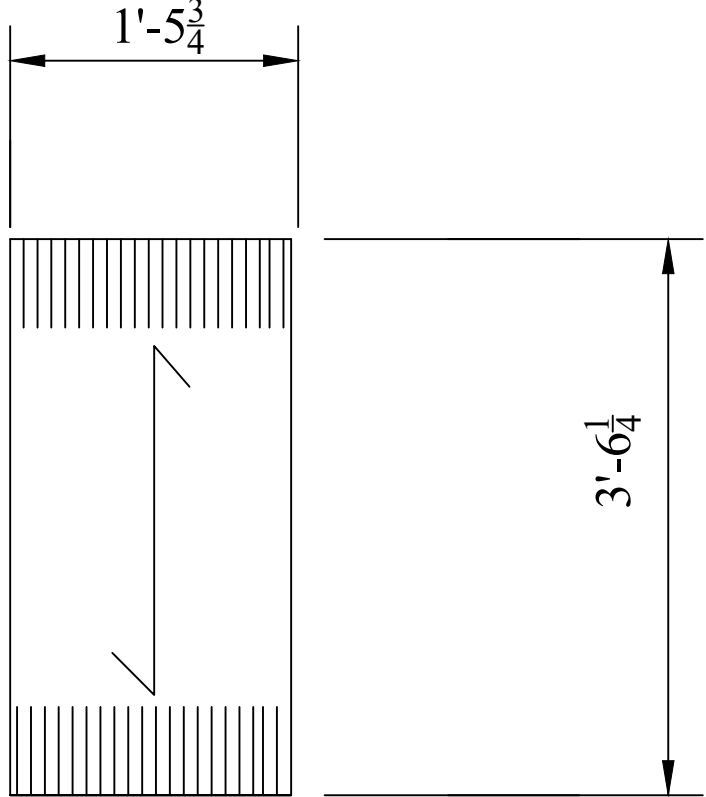


One Req'd -1 1/4 x 1/8"grating - mk "G5"
1 3/16" c/c bars (Galv)

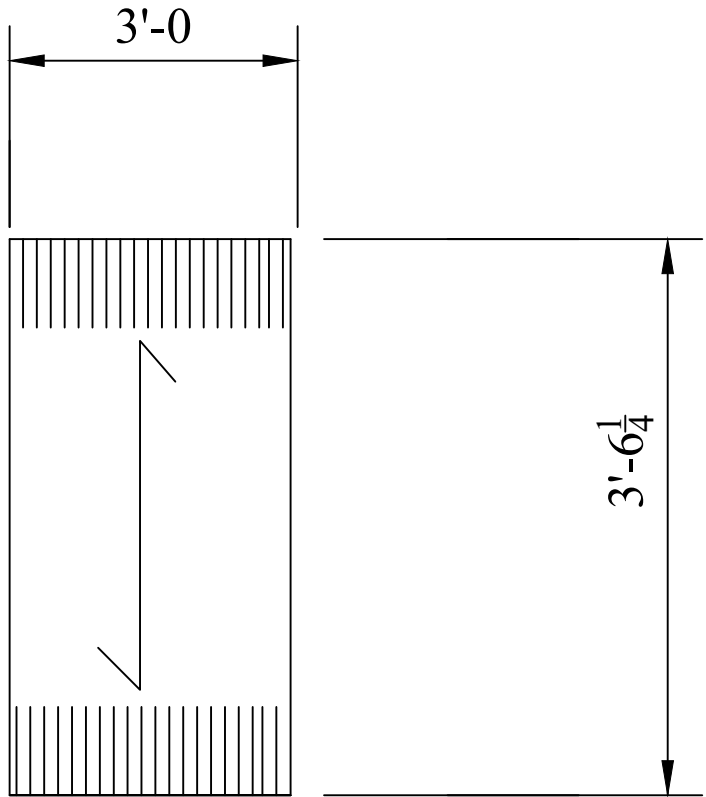


8 Req'd -1 1/4 x 1/8"grating - mk "G6"
1 3/16" c/c bars (Galv)

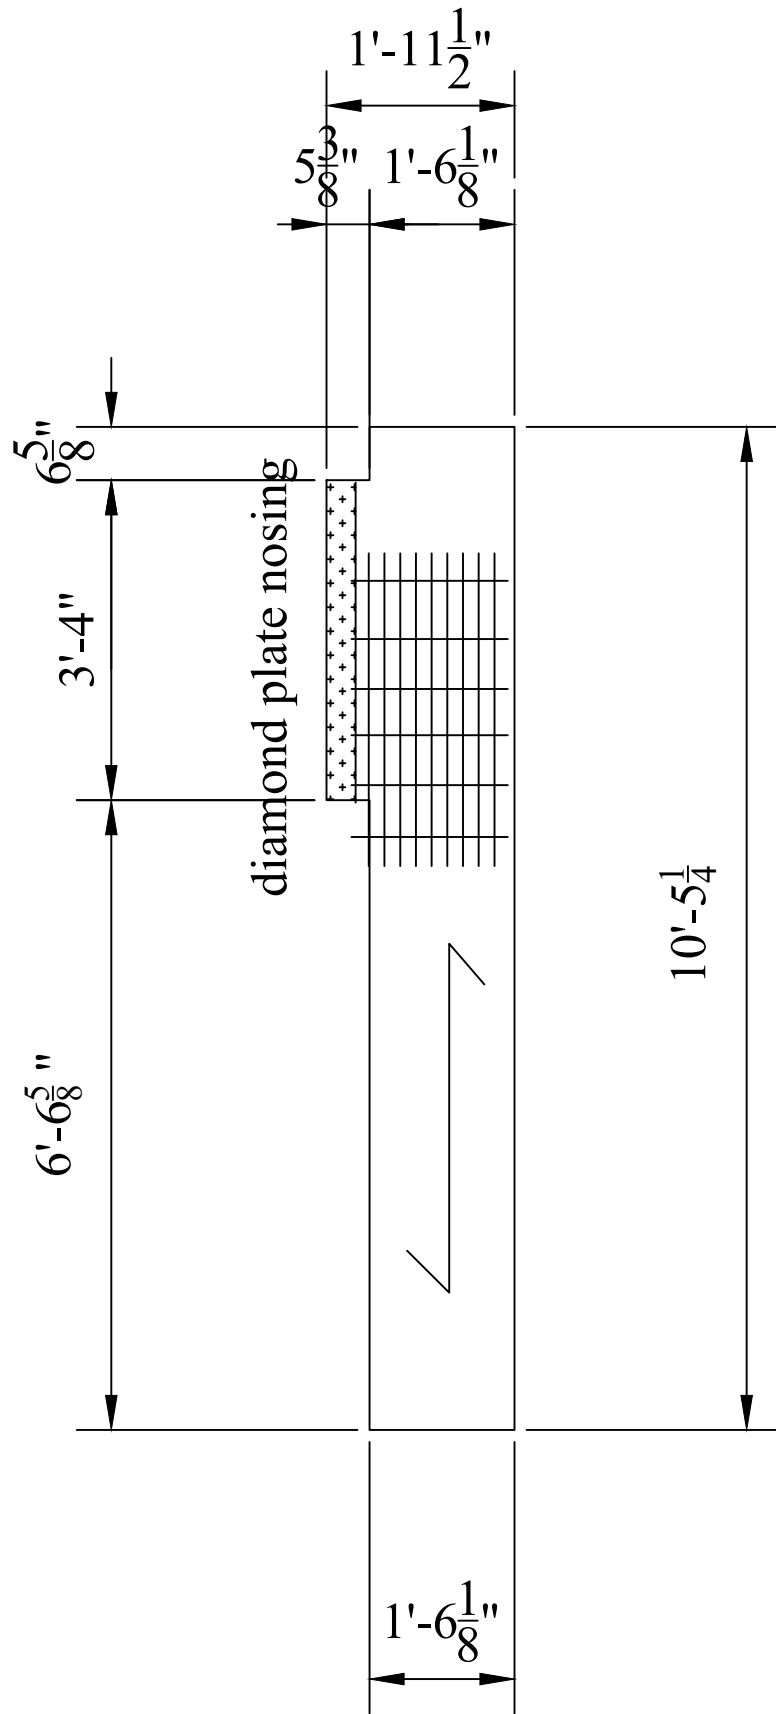


One Req'd -1 1/4 x 1/8"grating - mk "G8"
1 3/16" c/c bars (Galv)

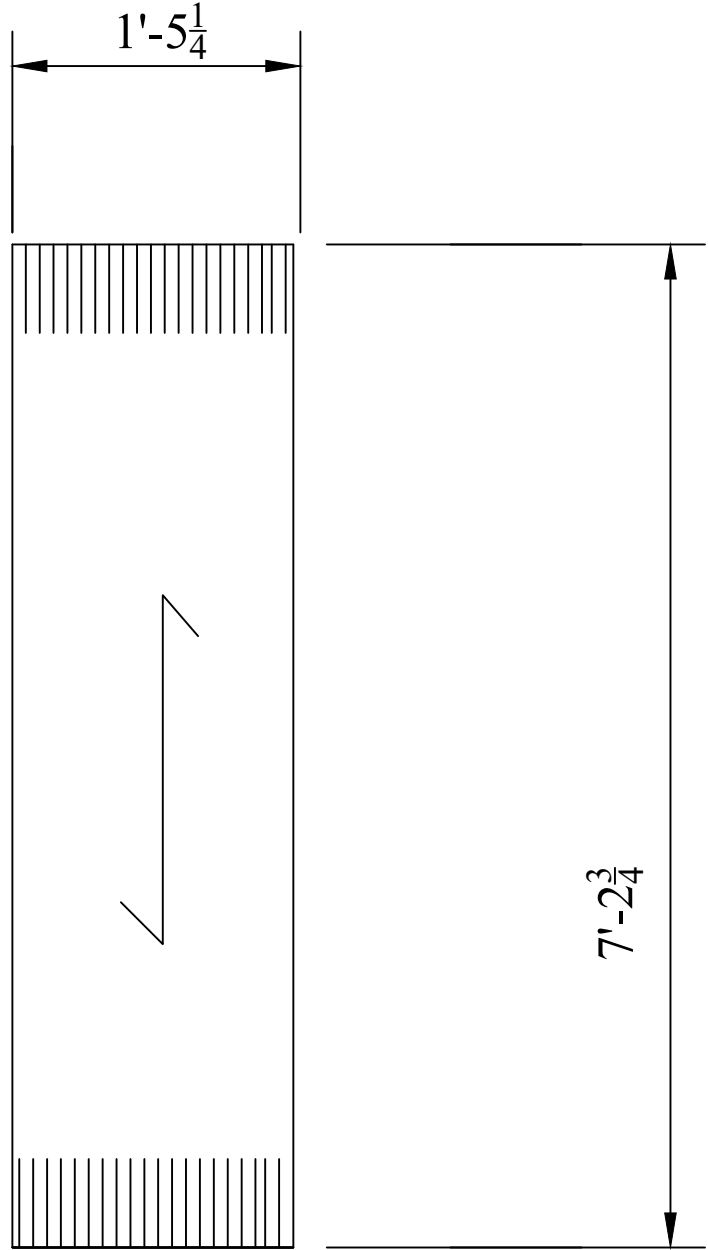


One Req'd -1 1/4 x 1/8"grating - mk "G2"
1 3/16" c/c bars (Galv)

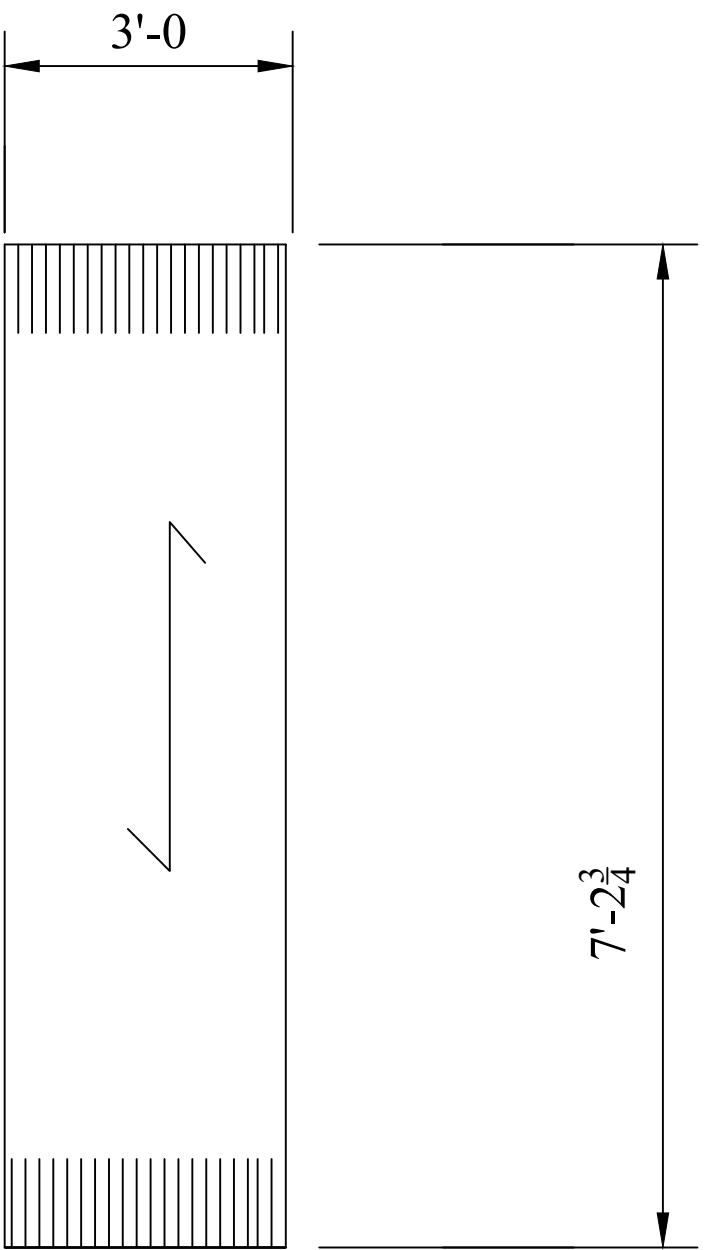

11 Req'd -1 1/4 x 1/8"grating - mk "G1"
1 3/16" c/c bars (Galv)

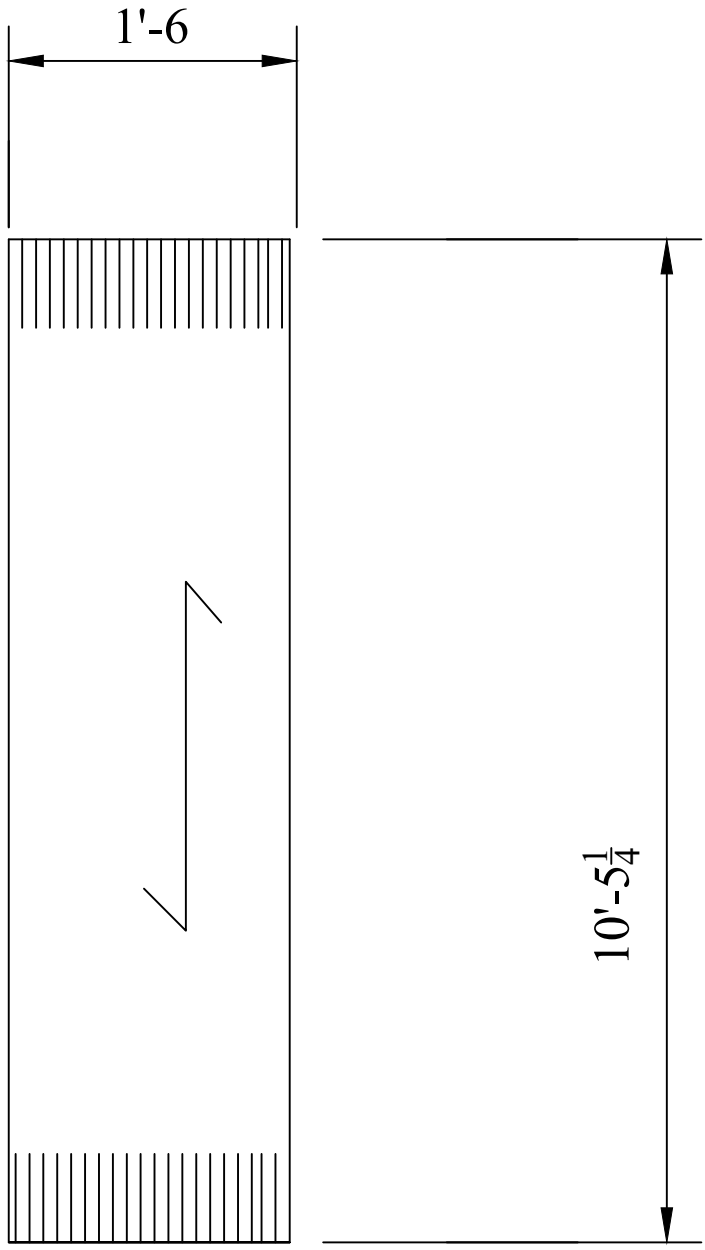

One Req'd -1 1/4 x 1/8"grating - mk "G4"
1 3/16" c/c bars (Galv)

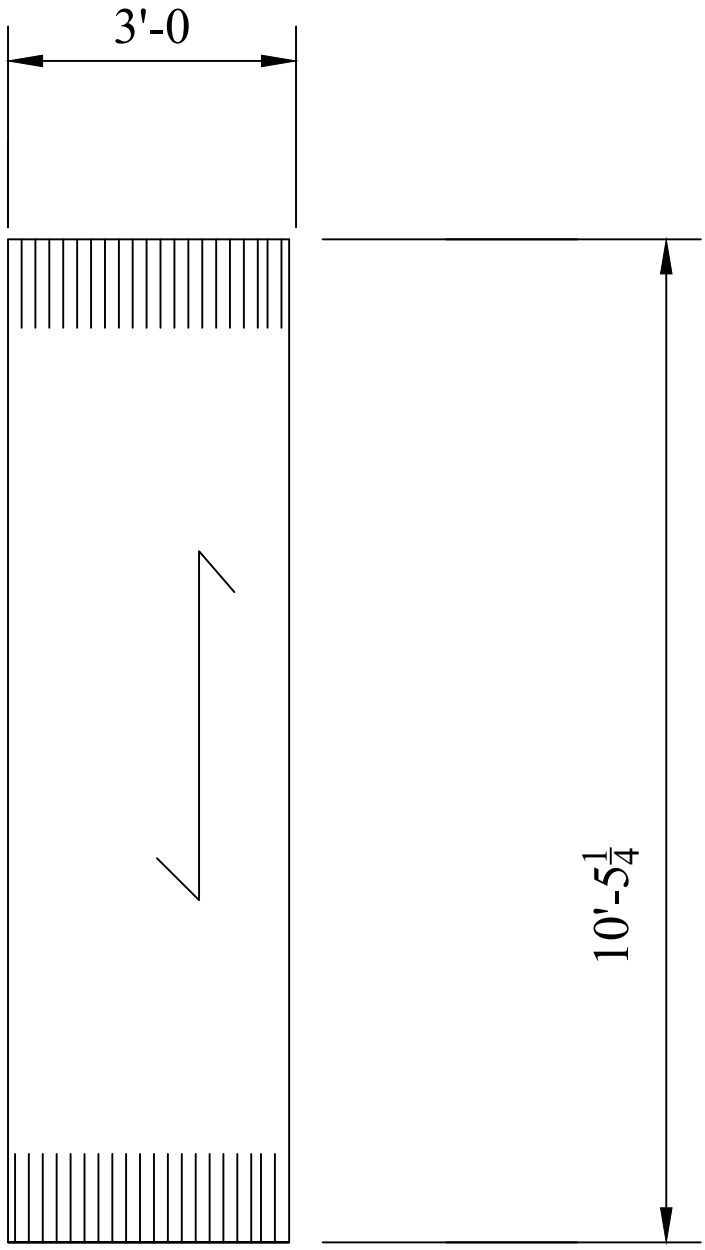

One Req'd -1 1/4 x 1/8"grating - mk "G3"
1 3/16" c/c bars (Galv)

Ref: E1X to E4X

General Notes	△		4927 Wellington St.	EH Iron Works, Inc.	Phone: (215) 333-1261
Material: WF Beams: A992	△		Philadelphia, PA 19135		Fax: (215) 333-1262
Plates & Angles: A36	△		Dwn By: DB	Project:	Robert Pollock Elementary School
Tubes: A500 B; Pipe: A53 B	△		Date: 6-29-23	Location:	2951 Welsh Rd, Philadelphia, PA
Welds: E70XX	△		Chk By:	Description:	Shop Details -Dunnage @ CHL#1
Bolts: 3/4" Ø A325-N (U.N.O.)	△	7.7.23 rev piece mark	Date:		Dwg #: D2 △
Holes: 1 1/8" Ø (U.N.O.)	△				
Finish: Hot Dipped Galvanized	#	Revisions			