

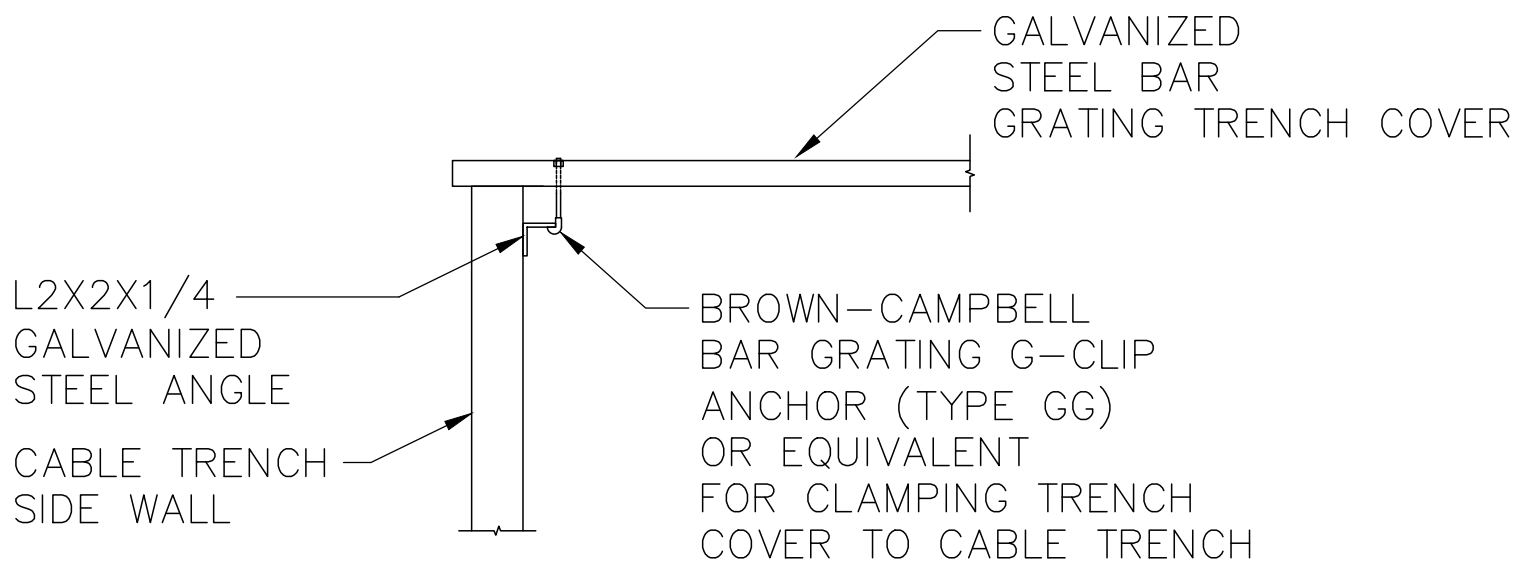
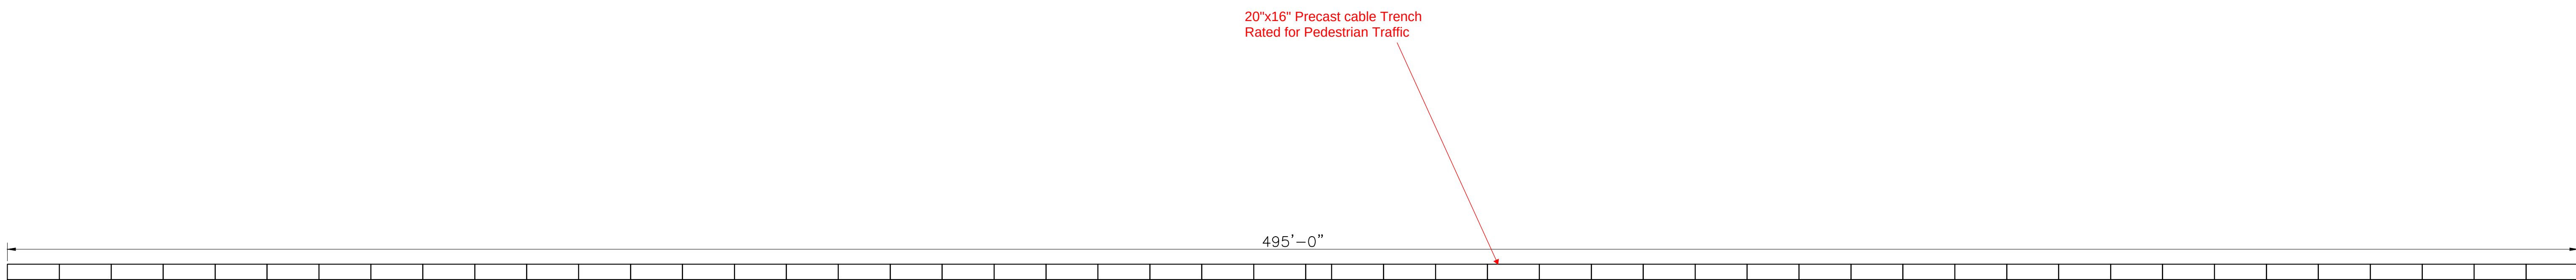
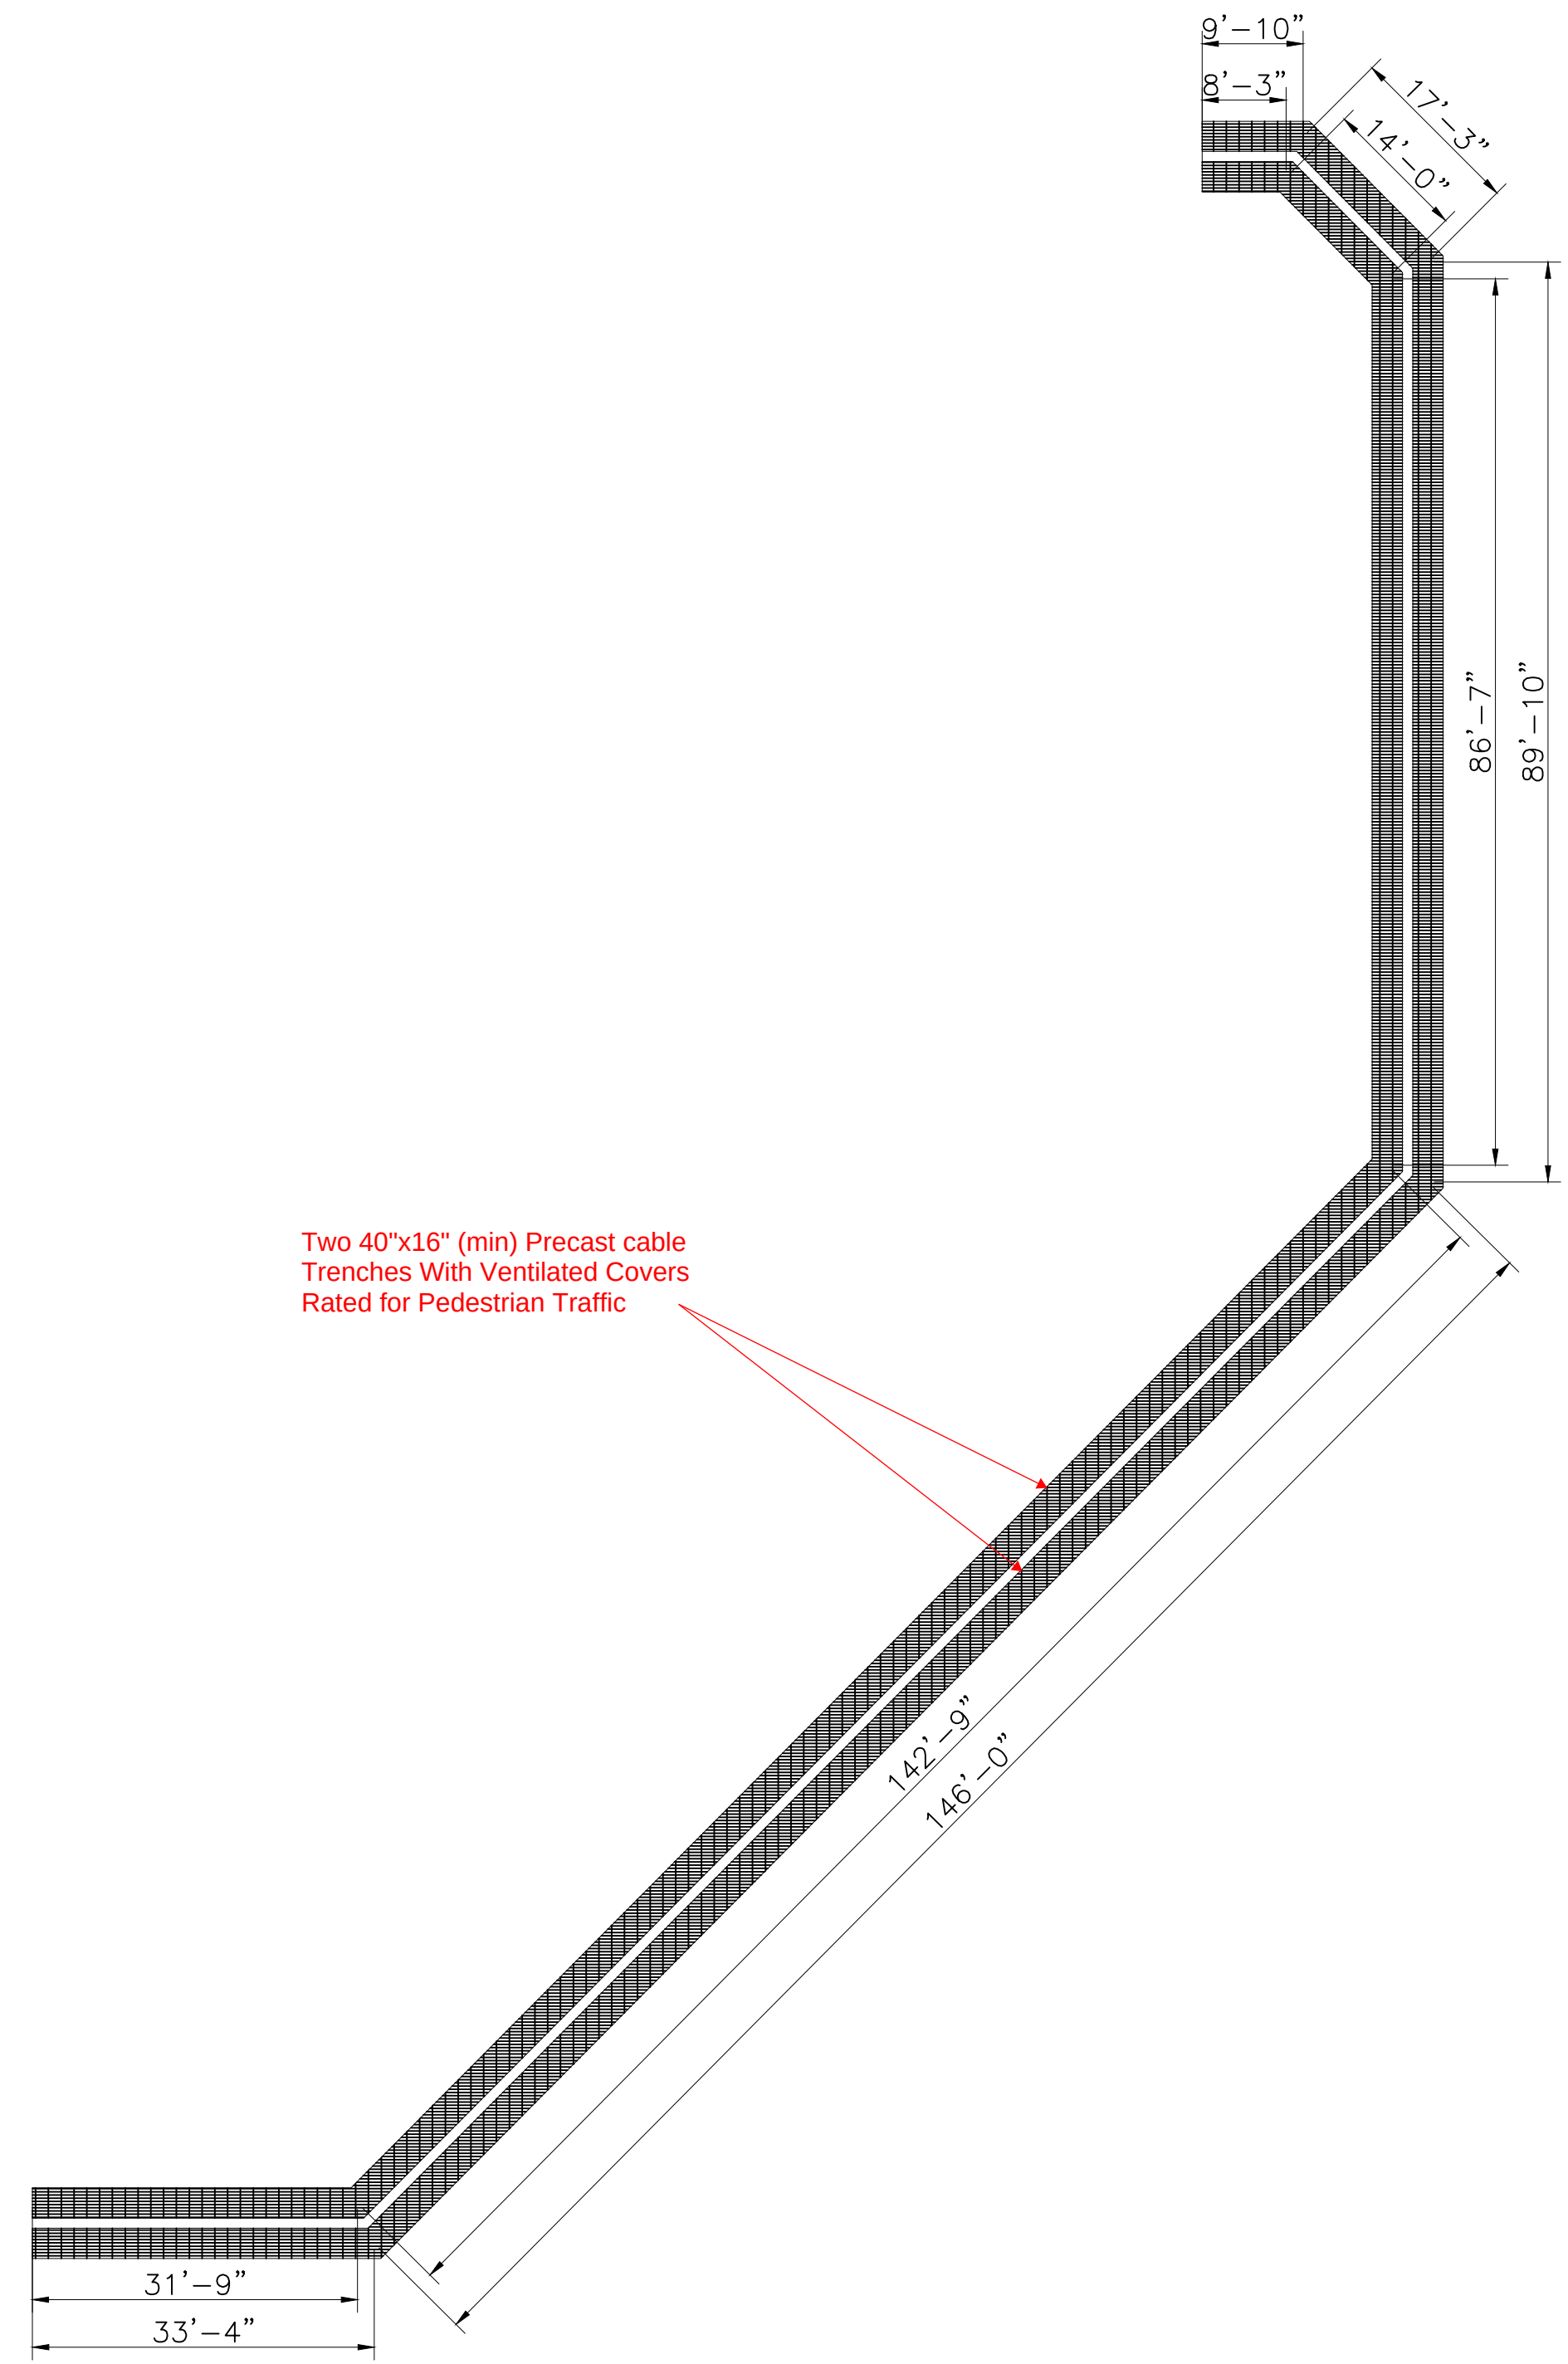
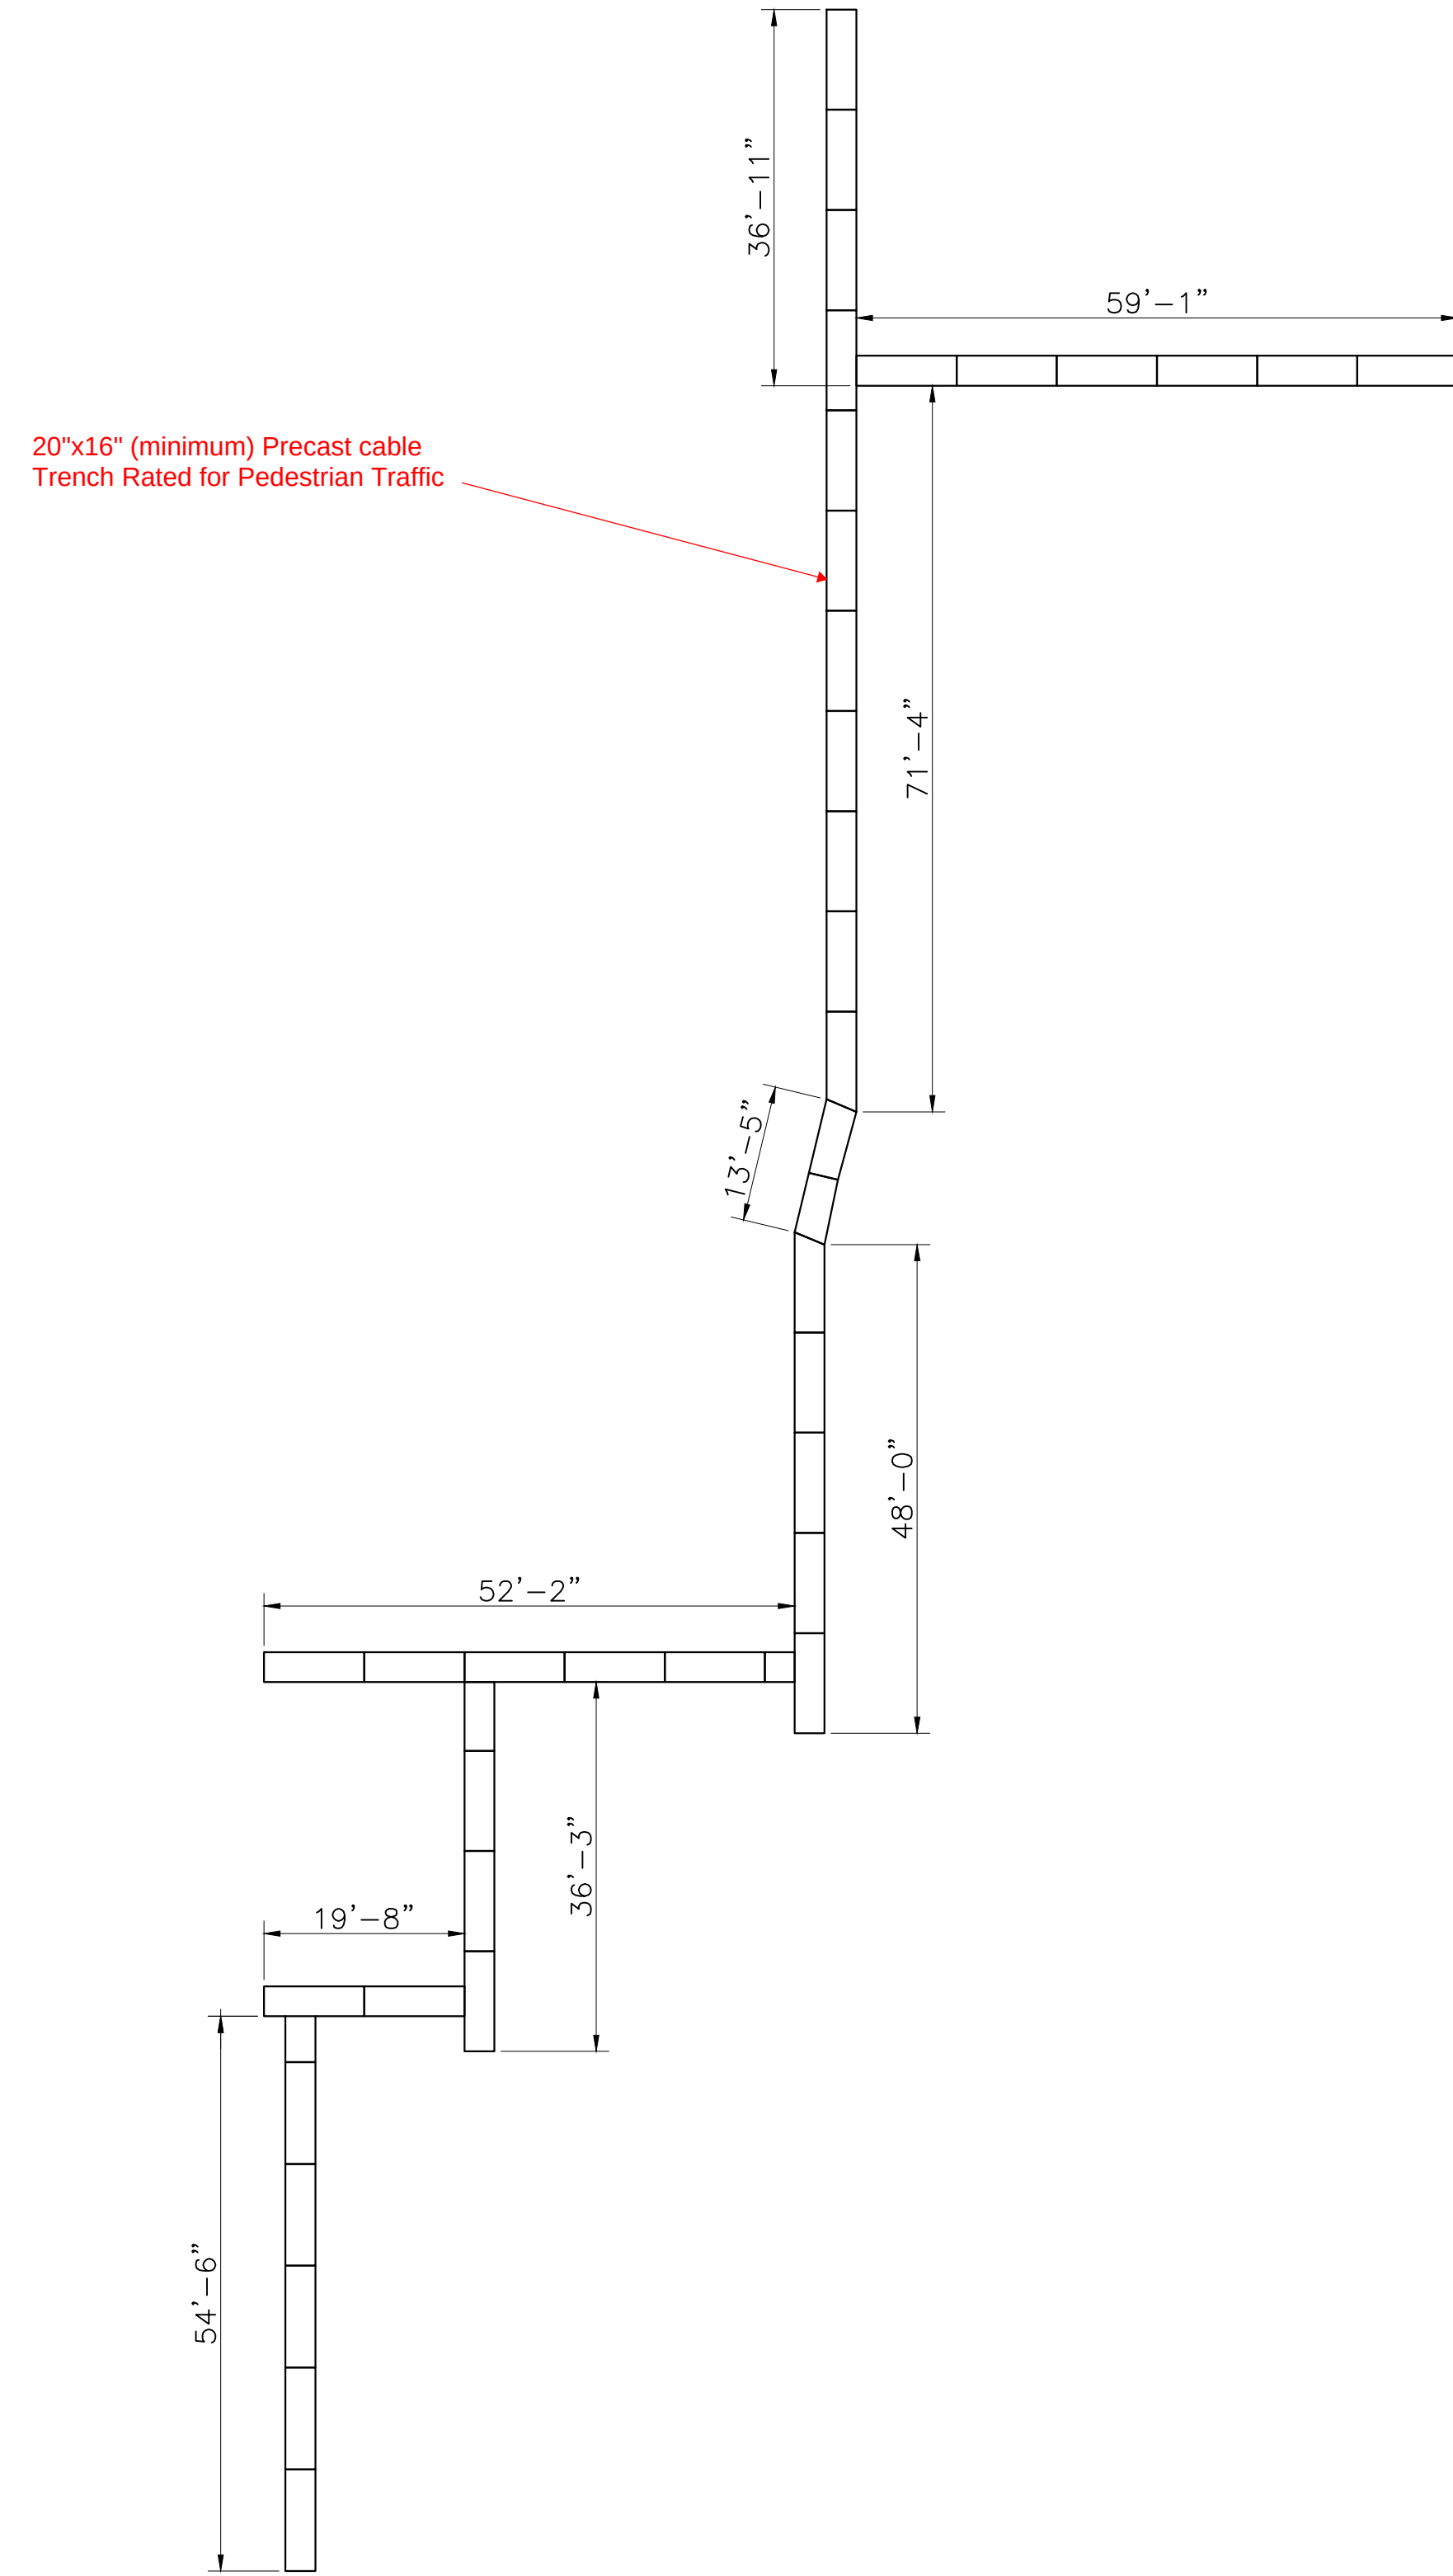


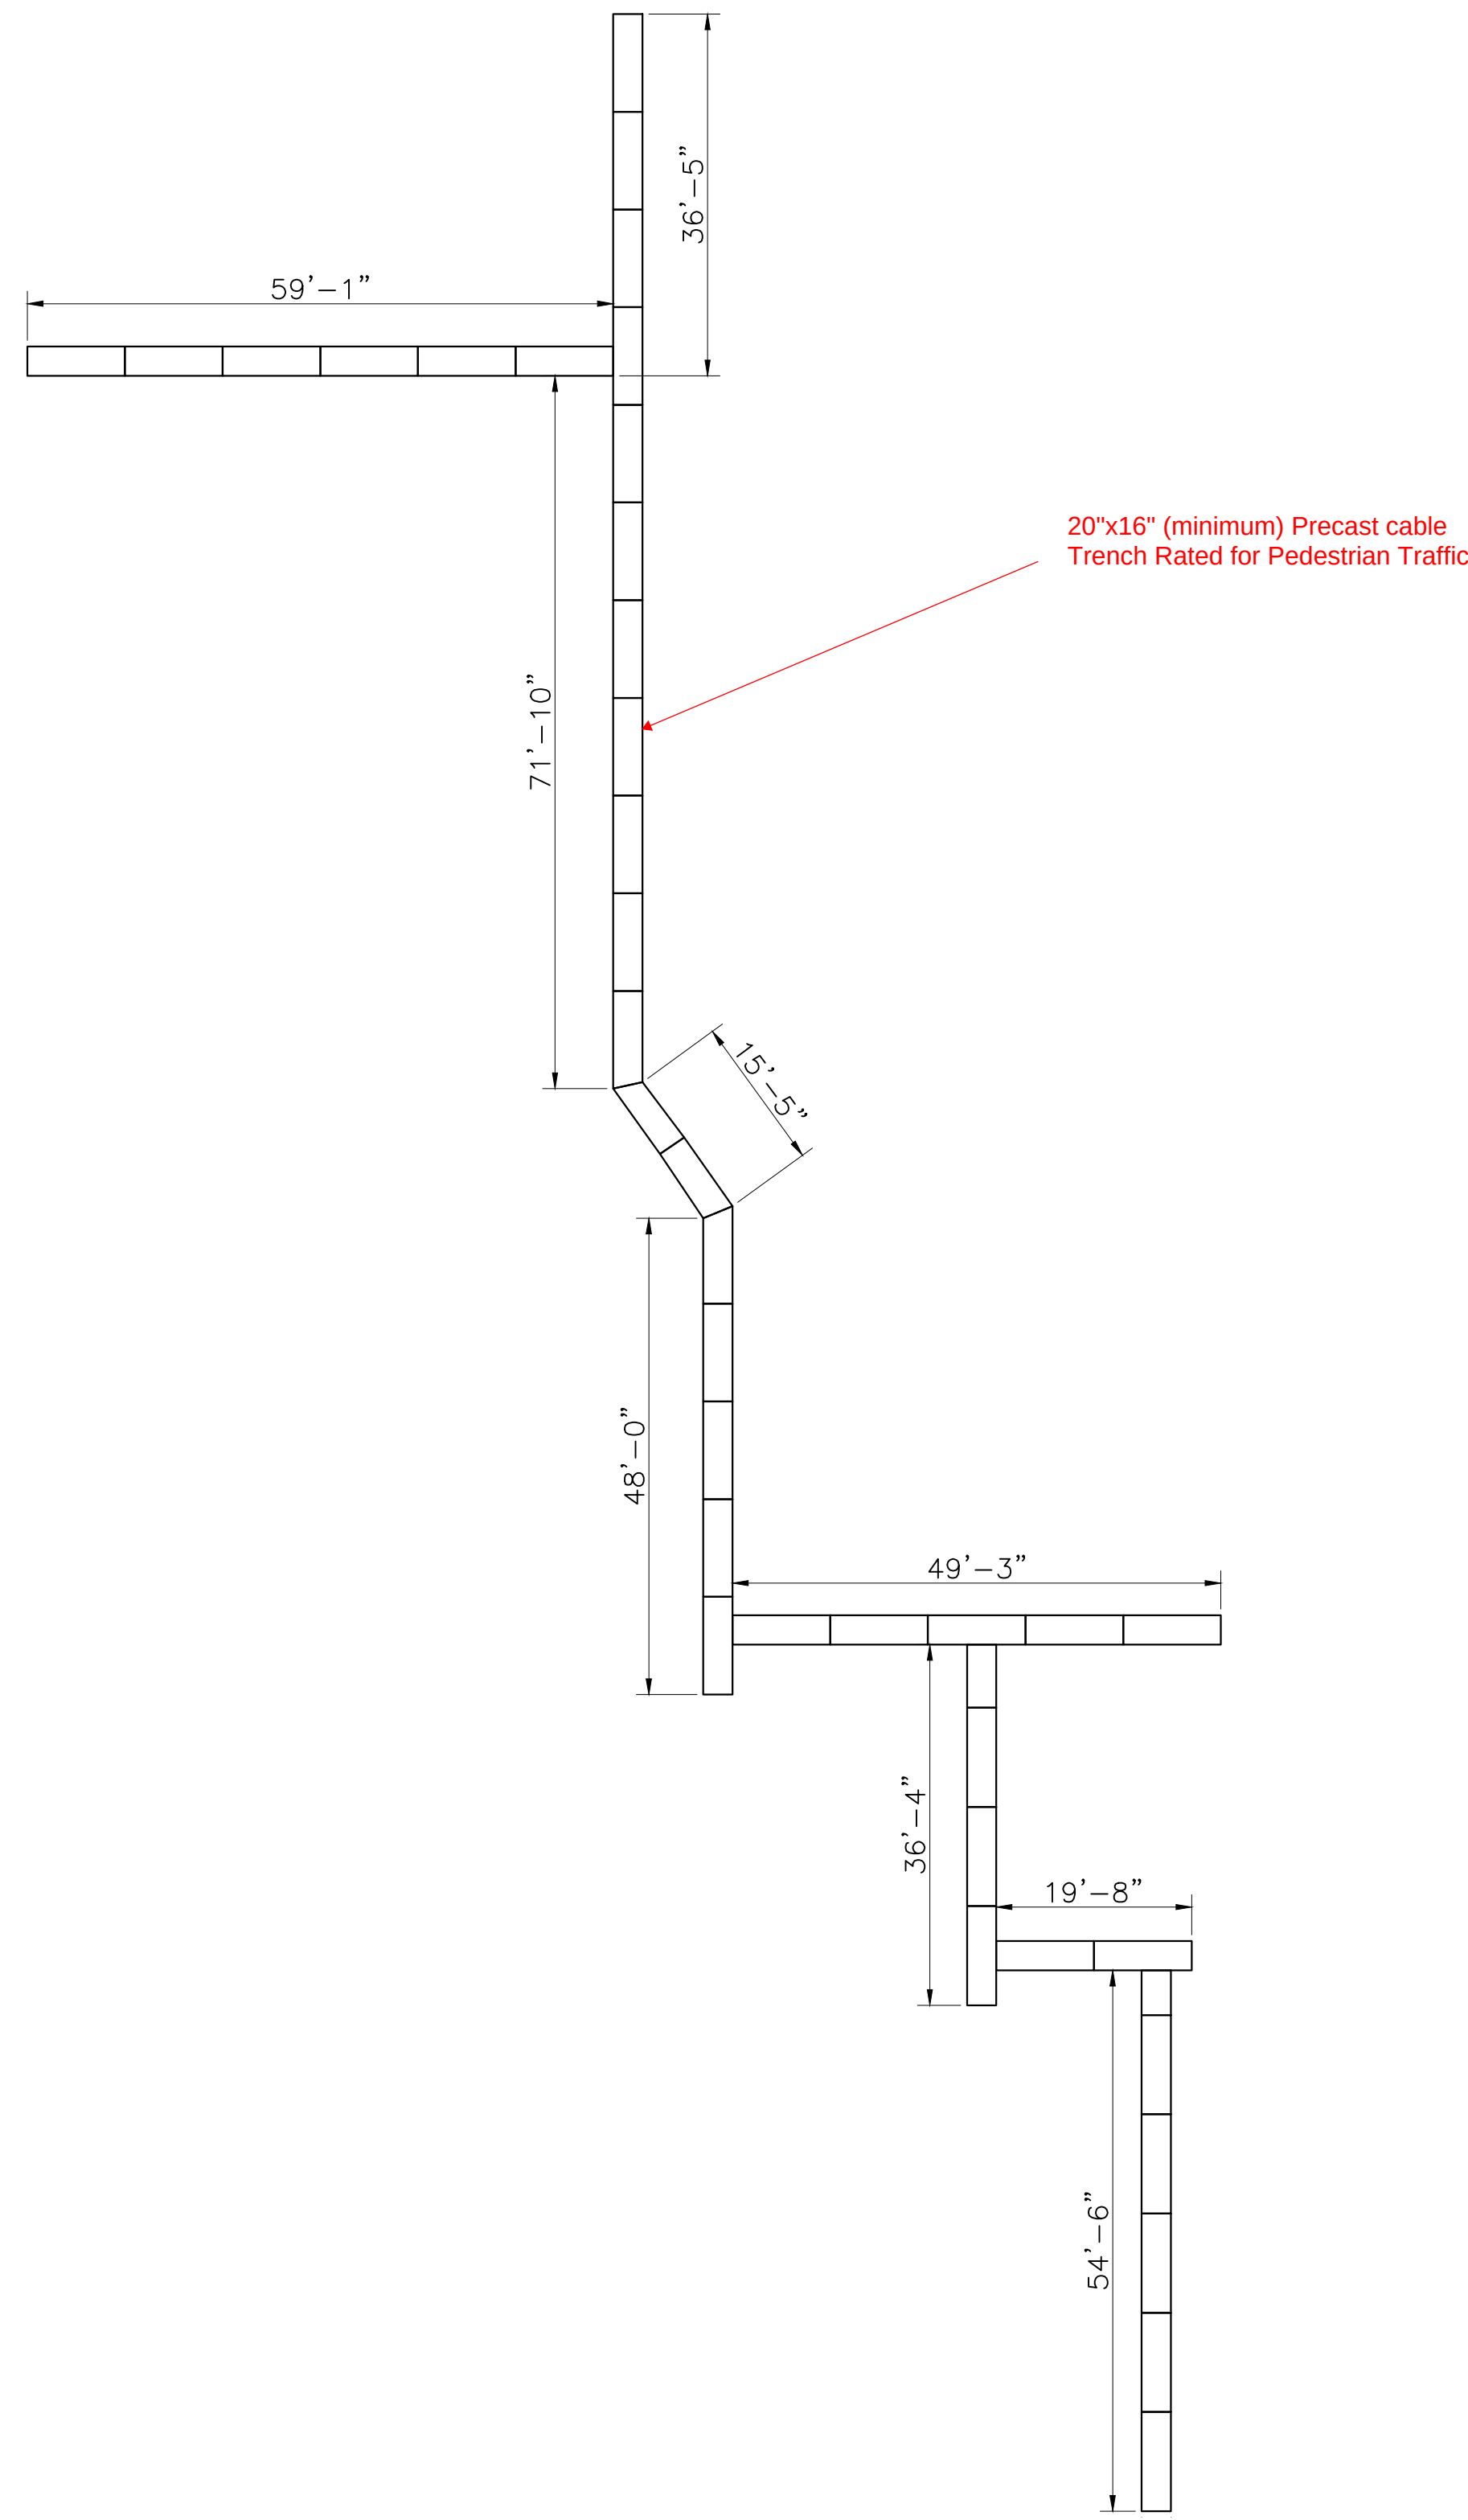

COVER GROUNDING PROVISIONS
FOR POWER CABLE TRENCH
SK100818D

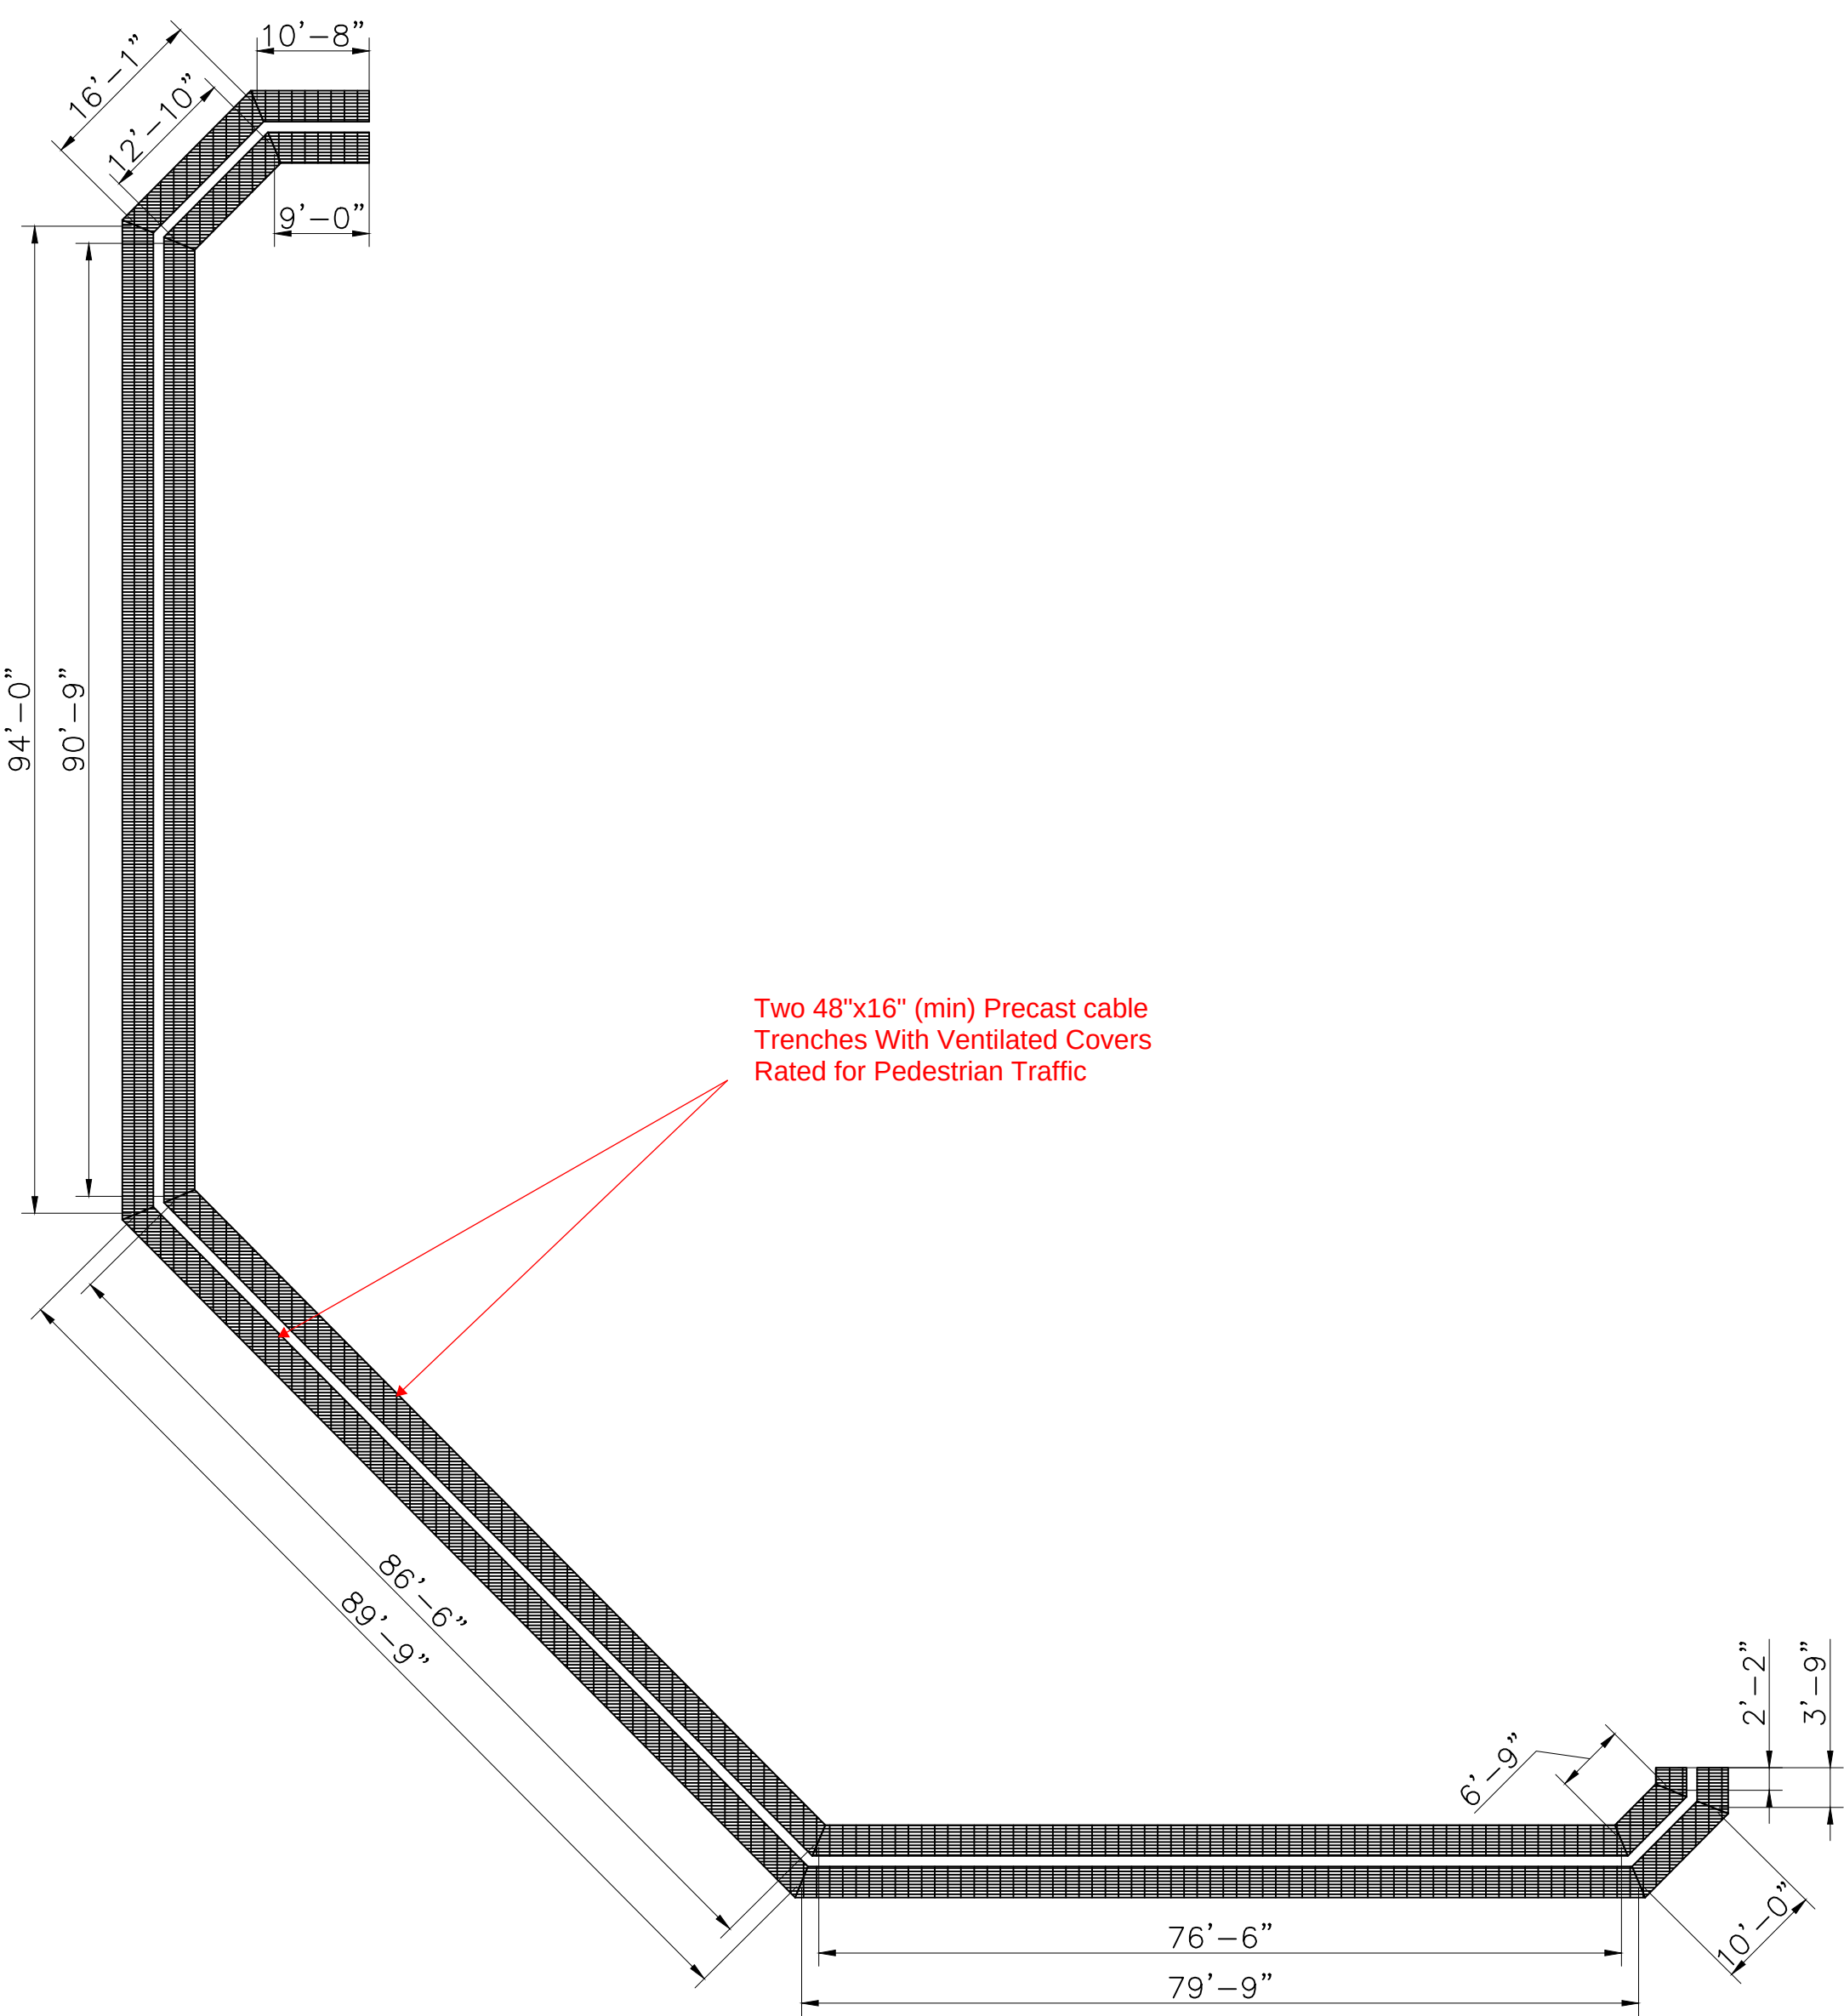

**Fitzell Substation
Cable Trench Layout and Dimensions
SK100818A**